
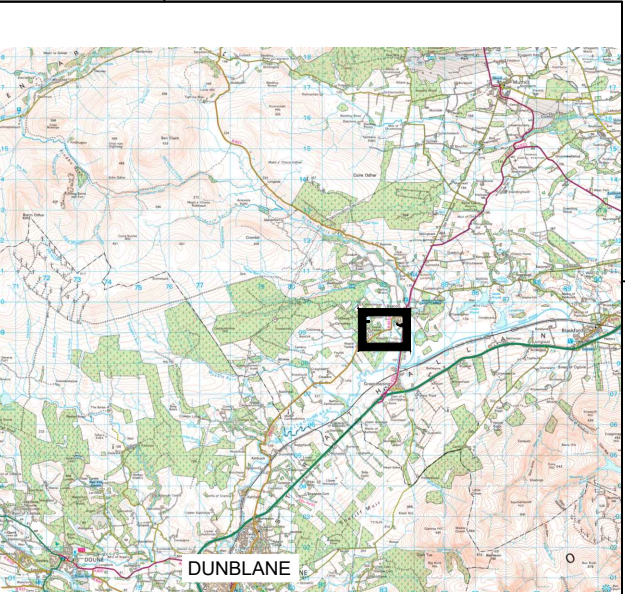


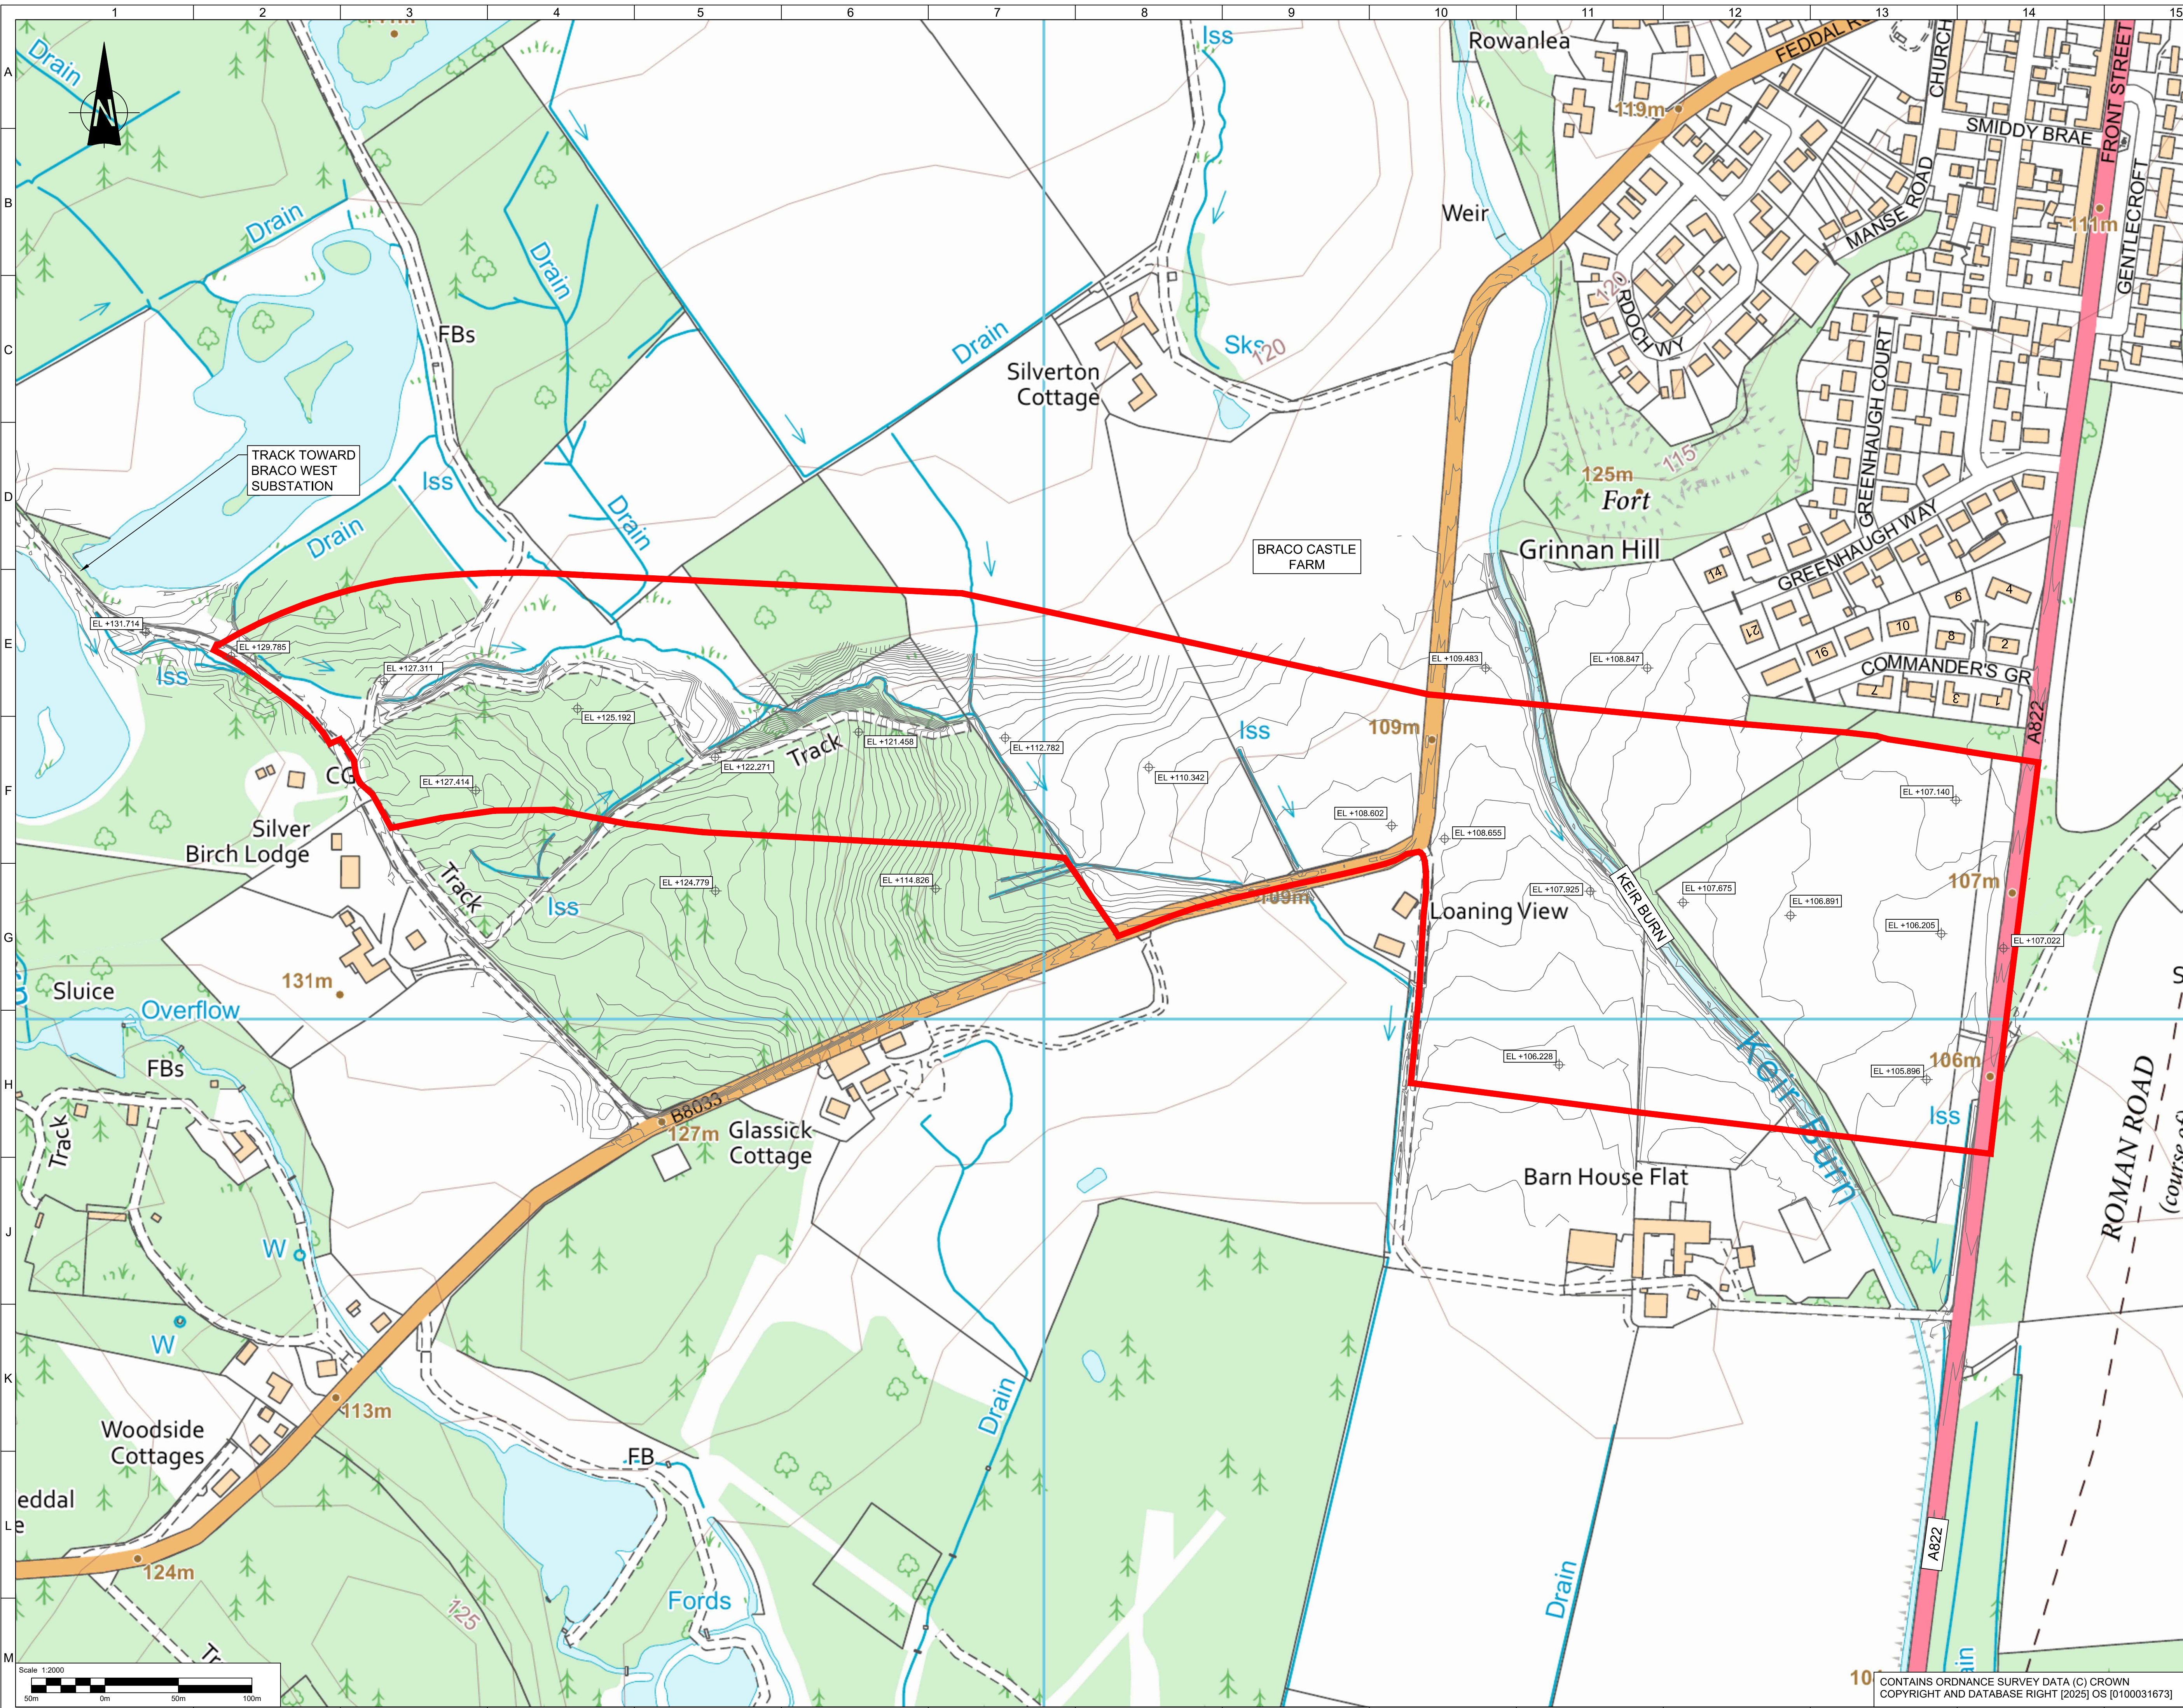

- NOTES:
- ONLY SCALE FOR PLANNING PURPOSES.
 - ALL DIMENSIONS ARE SHOWN IN METRES UNLESS OTHERWISE STATED.
 - THE DRAWING IS TO BE PRINTED IN COLOUR.
 - THIS DRAWING SHALL NOT BE USED FOR CONSTRUCTION PURPOSE.
 - FOR MORE DETAILS ON THE PROPOSED HAUL TRACK DEVELOPMENT REFER TO PLAN AND PROFILE DRAWING NUMBERS CMBS-LT520-BB-TRAC-ZZ-D-H-0001 AND CMBS-LT520-BB-TRAC-ZZ-D-H-0002.
 - EXISTING CONTOURS ARE BASED ON THE TOPOGRAPHICAL SURVEY CONDUCTED AS PART OF THE PROJECT.

- KEY:
- BRACO HAUL TRACK
 - RED LINE BOUNDARY
 - EXISTING CONTOURS AT 0.5m INTERVAL (REFER NOTE 6)
 - EXISTING GROUND LEVEL

DRAWN	SRA	REMARKS:			
CHKD	FY	THIRD ISSUE - MINOR AMENDMENTS			
DESIGN	SRA	STATUS	S5	DATE	04/06/2025
APPD	FY	FOR ACCEPTANCE		REV	P03
DRAWN	SRA	REMARKS:			
CHKD	FY	SECOND ISSUE - MINOR AMENDMENTS			
DESIGN	SRA	STATUS	S5	DATE	14/05/2025
APPD	FY	FOR ACCEPTANCE		REV	P02
DRAWN	SRA	REMARKS:			
CHKD	FY	FIRST ISSUE			
DESIGN	SRA	STATUS	S5	DATE	28/02/2025
APPD	FY	FOR ACCEPTANCE		REV	P01

Scottish & Southern Electricity Networks

Balfour Beatty

PROJECT NAME:
ASTI-ECE

LOCATION:
CAMBUSHINNIE 400kV S/S

SITE:
CMBS

TITLE:
**BRACO HAUL TRACK
EXISTING SITE PLAN**

SIZE	SCALE	FORMAT	SHEET No.
A1	1:2000	ACAD	01 OF 01

DRAWING No.
CMBS-LT520-BB-TRAC-ZZ-PLN-T-0003