


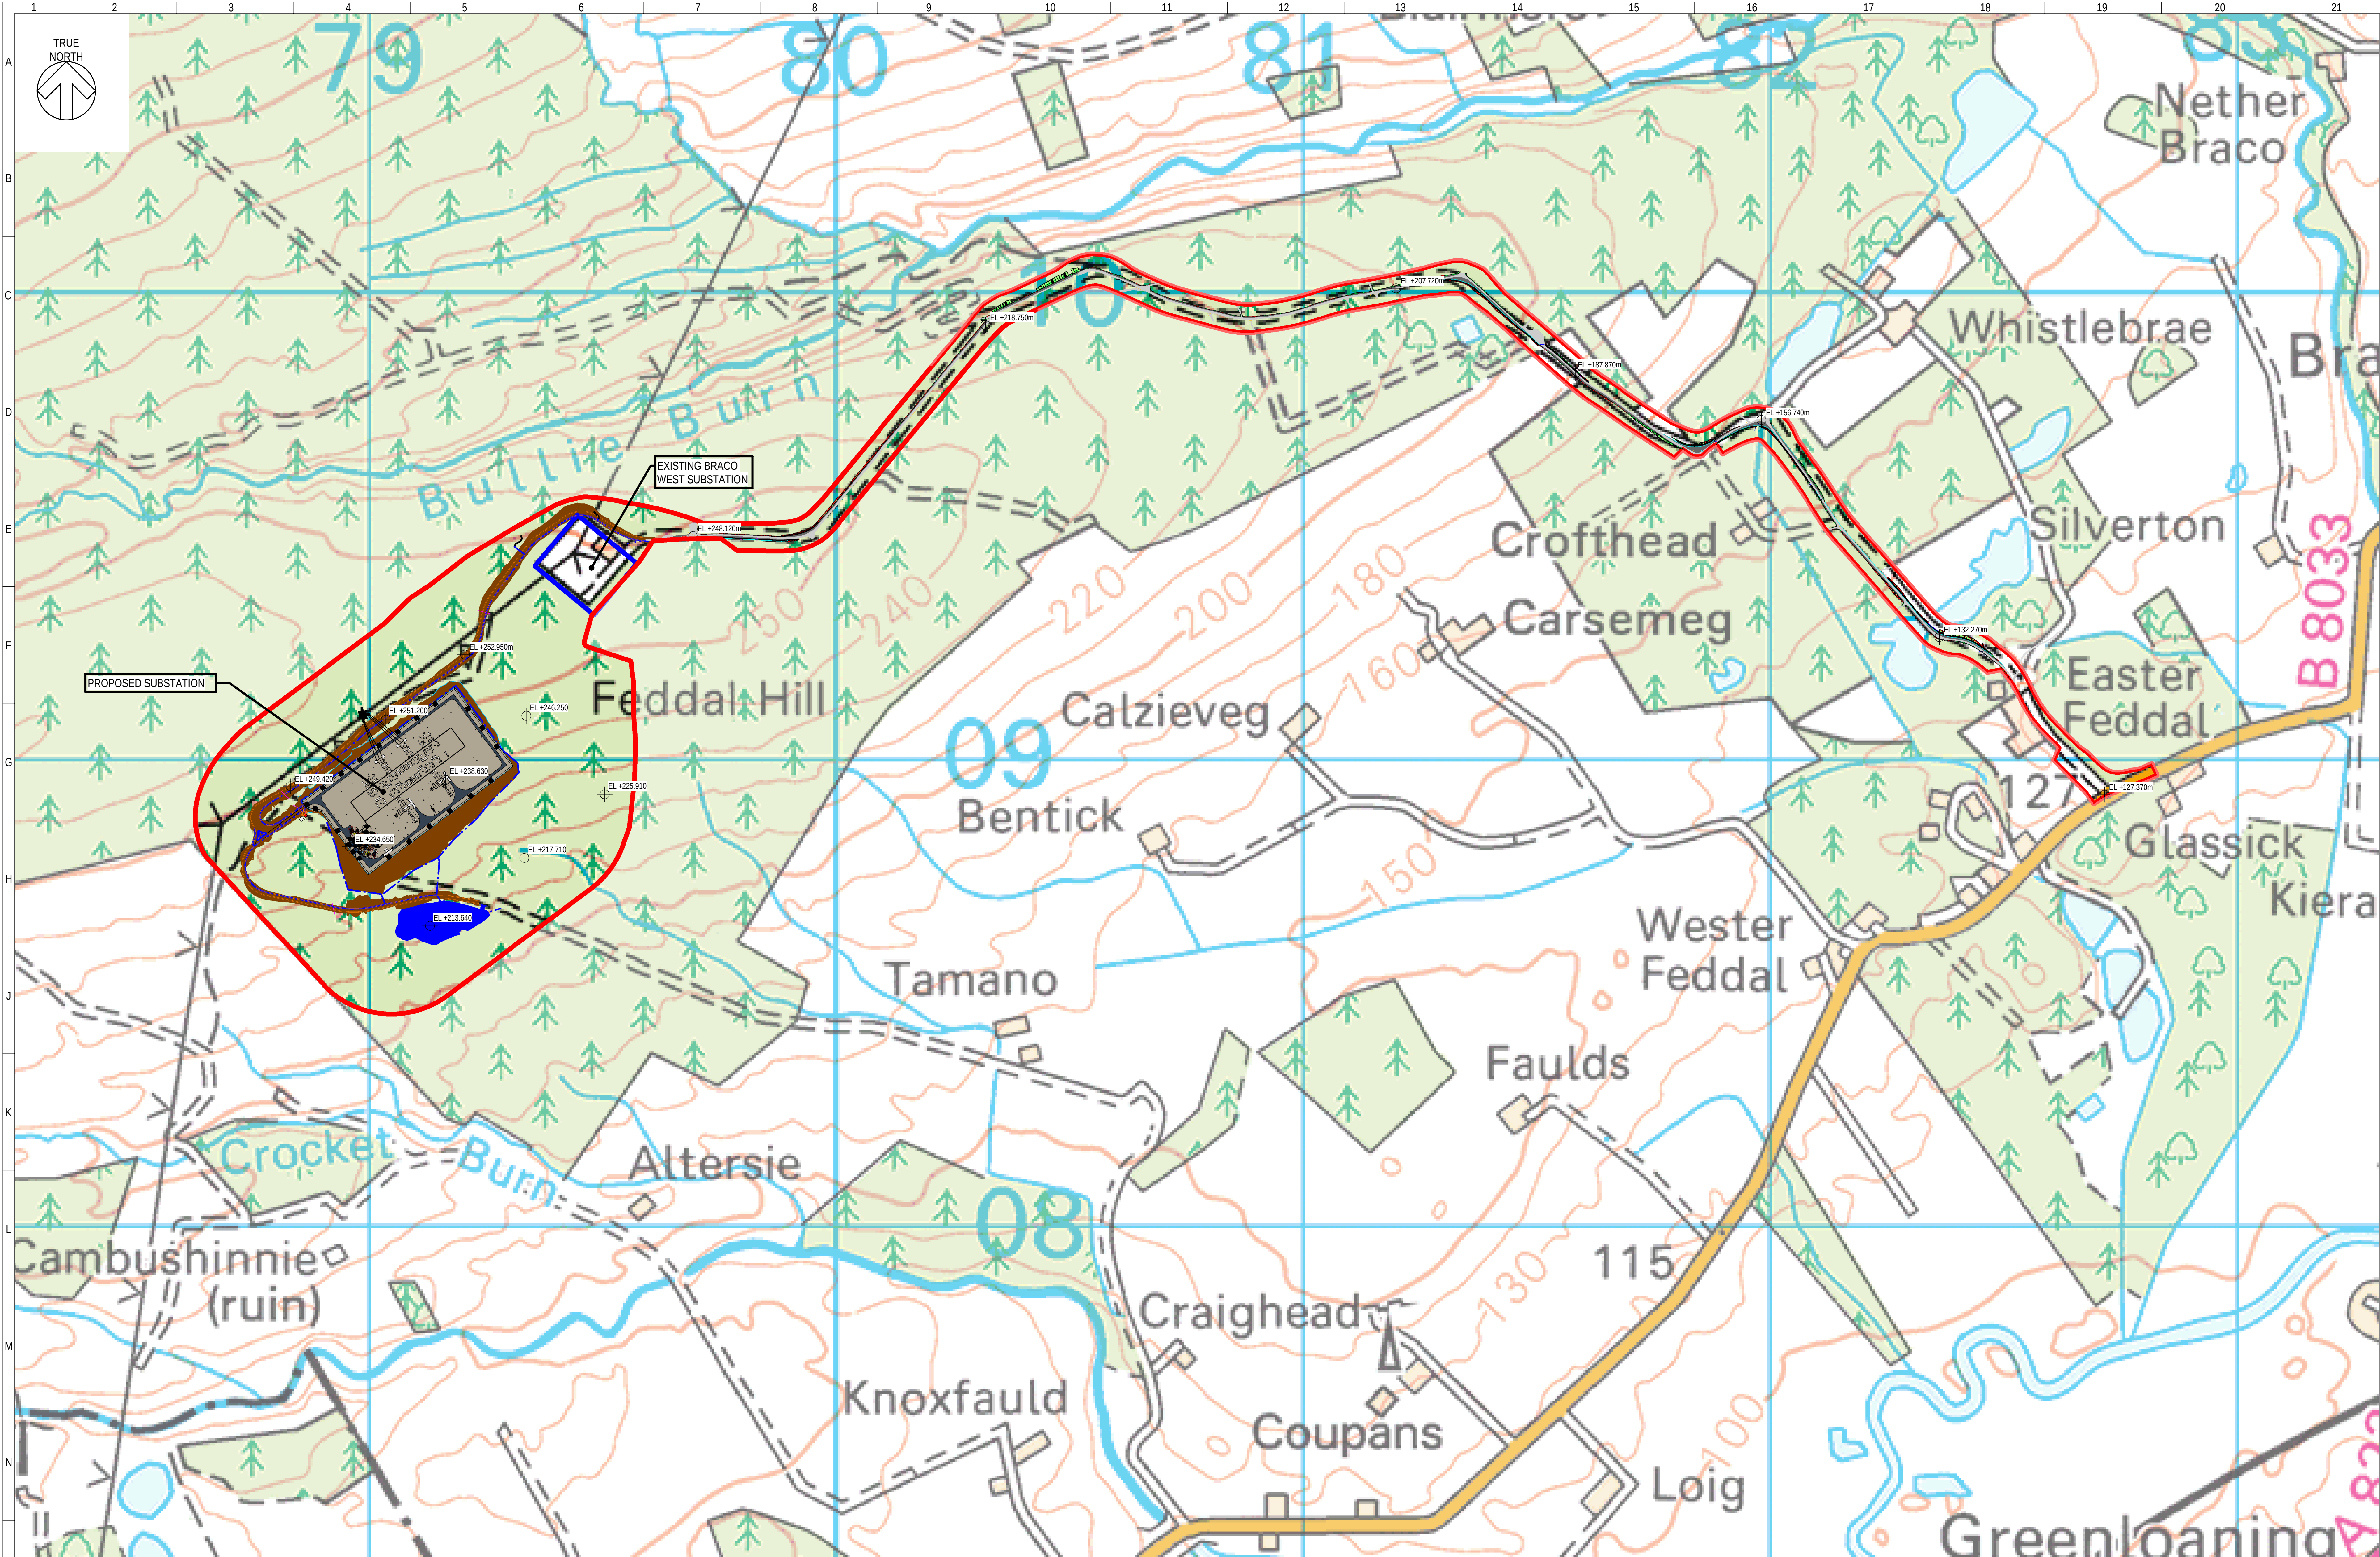

LEGEND:-

PROPOSED SUBSTATION CHIPPINGS

PROPOSED SUBSTATION ASPHALT ROAD

PROPOSED CONCRETE SKIDWAY / HARDESTANDING / EQUIPMENT FOUNDATIONS

EXTENT OF PLATFORM & ACCESS TRACK EARTHWORKS

PROPOSED DRAINAGE / SUDS BASIN

REDLINE BOUNDARY

SSE PROPERTY


OUTLINE OF ACCESS ROAD AND VERGE

DRAINAGE TO ACCESS ROADS / EARTHWORKS

PALISADE FENCE TO SUBSTATION BOUNDARY

EXISTING SITE LEVELS

OVERALL SITE WORKS LAYOUT
(SHOWING REDLINE BOUNDARY)

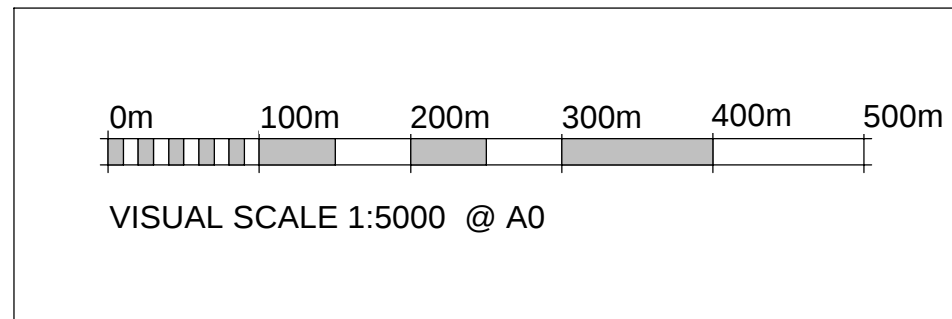

REFERENCE DRAWINGS - PLANNING SUPPORT			
DRAWING No.	TITLE 1	TITLE 2	TITLE 3
CMBS-LT520-BB-EWKS-XX-PLN-G-0001	CAMBUSHINNIE 400KV S/S	SITE CLEARANCE PLAN	
CMBS-LT520-BB-XX-XX-PLN-G-0001	CAMBUSHINNIE 400KV S/S	TOPOGRAPHICAL SURVEY PLAN	SHOWING EXISTING AND PROPOSED GROUND LEVELS
CMBS-LT520-BB-22-ZZ-D-C-0001	CAMBUSHINNIE 400KV S/S	OVERALL SITE SECTIONS	SHOWING EQUIPMENT / EARTHWORKS
CMBS-LT520-BB-22-ZZ-D-C-0002	CAMBUSHINNIE 400KV S/S	OVERALL SITE SECTIONS	SHOWING EQUIPMENT / EARTHWORKS
CMBS-LT520-BB-22-ZZ-LAY-C-0001	CAMBUSHINNIE 400KV S/S	OVERALL SITE WORKS LAYOUT	(SHOWING REDLINE BOUNDARY)
CMBS-LT520-BB-22-ZZ-PLN-C-0002	CAMBUSHINNIE 400KV S/S	SUPPLEMENTARY LOCATION PLAN	
CMBS-LT520-BB-22-ZZ-PLN-C-0003	CAMBUSHINNIE 400KV S/S	SITE LOCATION PLAN	
CMBS-LT520-BB-22-ZZ-PLN-C-0004	CAMBUSHINNIE 400KV S/S	PROPOSED SITE PLAN	(SITE WIDE)
CMBS-LT520-BB-22-ZZ-PLN-C-0005	CAMBUSHINNIE 400KV S/S	TEMPORARY WORKS PLAN	
CMBS-LT520-BB-22-ZZ-PLN-C-0006	CAMBUSHINNIE 400KV S/S	PERMANENT WORKS PLAN	SHEET 01 OF 03
CMBS-LT520-BB-22-ZZ-PLN-C-0007	CAMBUSHINNIE 400KV S/S	PERMANENT WORKS PLAN	SHEET 02 OF 03
CMBS-LT520-BB-22-ZZ-PLN-C-0008	CAMBUSHINNIE 400KV S/S	PERMANENT WORKS PLAN	SHEET 03 OF 03
CMBS-LT520-BB-22-ZZ-PLN-C-0009	CAMBUSHINNIE 400KV S/S	EXISTING SITE PLAN SHOWING WOODED AREAS	SHEET 01 OF 03
CMBS-LT520-BB-22-ZZ-PLN-C-0010	CAMBUSHINNIE 400KV S/S	EXISTING SITE PLAN SHOWING WOODED AREAS	SHEET 02 OF 03
CMBS-LT520-BB-22-ZZ-PLN-C-0011	CAMBUSHINNIE 400KV S/S	EXISTING SITE PLAN SHOWING WOODED AREAS	SHEET 03 OF 03

NOTE:-
THIS DRAWING IS TO BE READ IN CONJUNCTION WITH THE T446 DESIGN RISK MANAGEMENT SCHEDULE AND THE T447 SIGNIFICANT RESIDUAL HAS RISK SCHEDULE.

NOTE:-
THIS DRAWING IS TO BE READ IN CONJUNCTION WITH BALFOUR BEATTY DRG No. CMBS-LT520-BB-22-ZZ-LAY-E-0001.

NOTE:-
THIS DRAWING SHOWS STRICTLY PROVISIONAL CIVIL PRICING DESIGN DETAILS ONLY. NO BESPOKE ELECTRICAL LOADINGS OR SWITCHGEAR INFORMATION IS AVAILABLE SO ALL CIVIL WORK SHOWN IS SUBJECT TO CONFIRMATION IN THE DETAILED DESIGN STAGE. BALFOUR BEATTY TO MAKE ALLOWANCE IN THE CIVIL PRELIMINARY STAGE RISK REGISTERS AND QUALIFICATIONS TO COVER THE RELATED COMMERCIAL AND PROGRAMME RISKS.

DESIGN	RM	STATUS	SS	DATE	14/02/25
APPD	GV	FOR ACCEPTANCE	REV	P08	
DRAWN	PB	ISSUED FOR PLANNING			
CHKD	RM	STATUS	SS	DATE	20/09/25
APPD	GV	FOR ACCEPTANCE	REV	P07	
DRAWN	PB	ISSUED FOR PLANNING			
CHKD	RM	STATUS	SS	DATE	14/02/25
APPD	GV	FOR ACCEPTANCE	REV	P06	
DRAWN	PB	ISSUED FOR PLANNING			
CHKD	RM	STATUS	SS	DATE	20/09/24
APPD	GV	FOR ACCEPTANCE	REV	P05	
DRAWN	PB	ISSUED FOR PLANNING			
CHKD	RM	STATUS	SS	DATE	19/07/24
APPD	GV	FOR ACCEPTANCE	REV	P04	
DRAWN	PB	ISSUED FOR PLANNING			
CHKD	RM	STATUS	SS	DATE	03/09/24
APPD	GV	FOR ACCEPTANCE	REV	P03	
DRAWN	PB	ISSUED FOR PLANNING			
CHKD	RM	STATUS	SS	DATE	22/03/24
APPD	GV	FOR ACCEPTANCE	REV	P02	
DRAWN	PB	ISSUED FOR PLANNING			
CHKD	RM	STATUS	SS	DATE	02/03/24
APPD	GV	FOR ACCEPTANCE	REV	P01	

Balfour Beatty

PROJECT NAME:
ASTI

LOCATION:
CAMBUSHINNIE 400KV S/S

SITE:
CMBS

TITLE:
CAMBUSHINNIE 400KV S/S
OVERALL SITE WORKS LAYOUT
(SHOWING REDLINE BOUNDARY)

SIZE	SCALE	FORMAT	SHEET No.
A0	1:5000	RVT	01 OF 01

DRAWING No.
CMBS-LT520-BB-22-ZZ-LAY-C-0001