



LEGEND:-

- EXTENT OF PLATFORM & ACCESS TRACK EARTHWORKS
- TEMPORARY CONTRACTORS COMPOUND / LAYDOWN AREA
- PROPOSED DRAINAGE / SUDS BASIN
- PERMANENT WATER SUPPLY COMPOUND
- REDLINE BOUNDARY
- OUTLINE OF ACCESS ROAD AND VERGE
- DRAINAGE TO ACCESS ROADS / EARTHWORKS
- PALISADE FENCE TO SUBSTATION BOUNDARY
- PROPOSED PERMANENT OVERHEAD LINE
- BH..... DENOTES BOREHOLE LOCATION
- EL +XXX.XXXm EXISTING SITE LEVELS


NOTES:  
BOREHOLE POSITIONS SHOWN ARE BASED UPON WSP GEOTECH  
DRG No. 70108968-CMBS4-Geo-DR-003 (PROPOSED AND  
EXISTING GROUND INVESTIGATION LOCATION PLAN), REV P07.

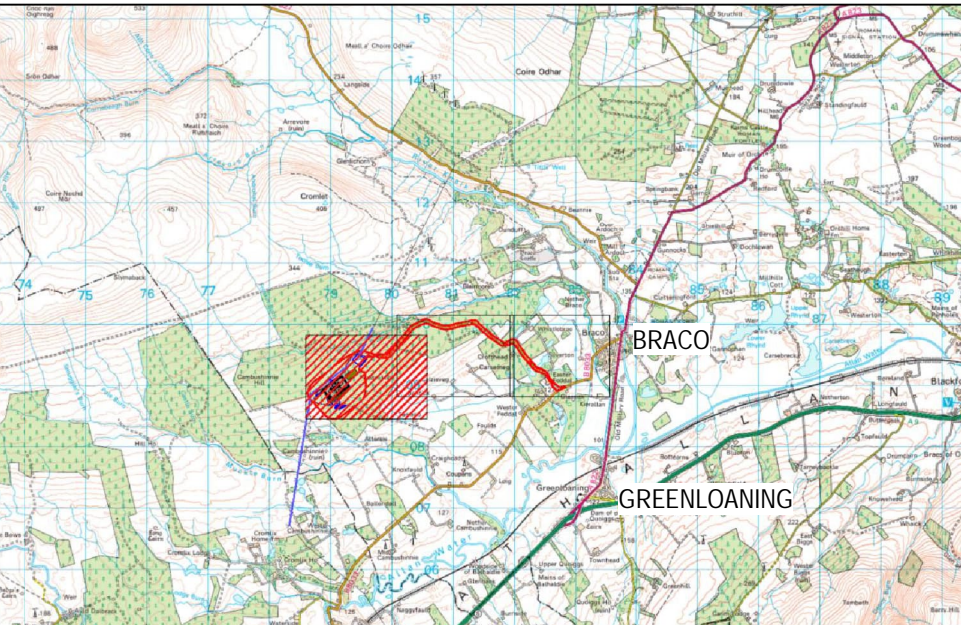

MAP - PERMANENT WORKS PLAN -  
SHEET 01 OF 03

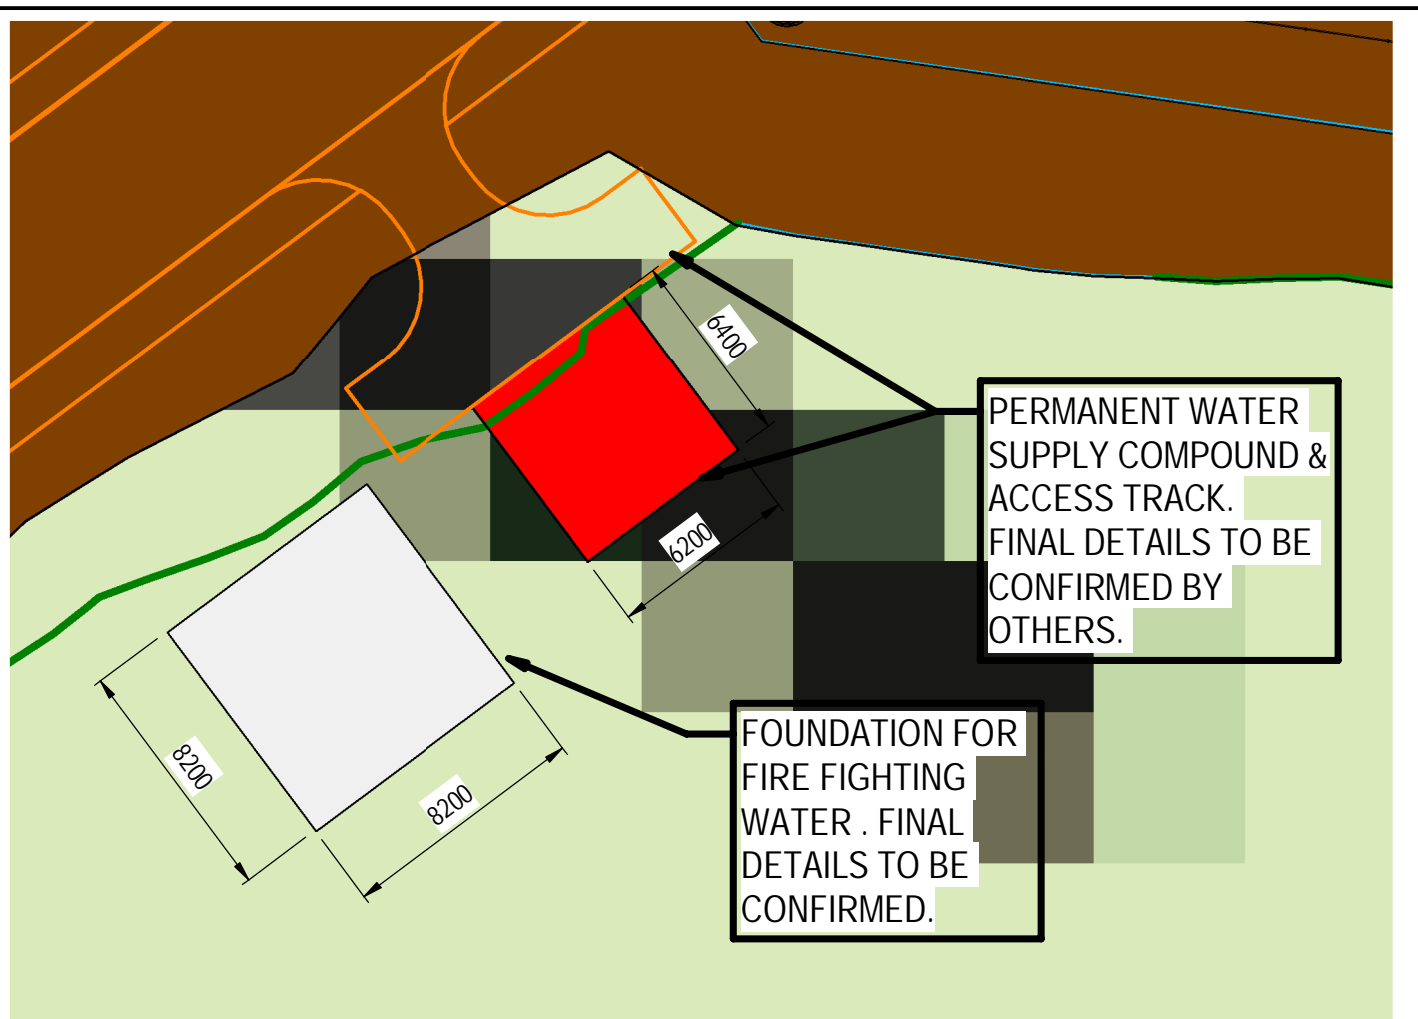


PERMANENT WORKS PLAN -  
SHEET 01 OF 03

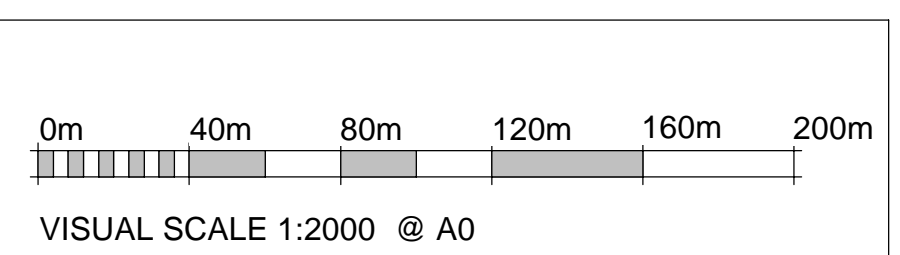

REFERENCE DRAWINGS - PLANNING SUPPORT			
DRAWING No.	TITLE 1	TITLE 2	TITLE 3
CMBS-LT520-BB-EWS-XX-PLN-G-0001	CAMBUSHINNIE 400kV S/S	SITE CLEARANCE PLAN	
CMBS-LT520-BB-XX-XX-XX-PLN-G-0001	CAMBUSHINNIE 400kV S/S	TOPOGRAPHICAL SURVEY PLAN	SHOWING EXISTING AND PROPOSED GROUND LEVELS
CMBS-LT520-BB-ZZ-ZZ-ZZ-C-0001	CAMBUSHINNIE 400kV S/S	OVERALL SITE SECTIONS	SHOWING EQUIPMENT / EARTHWORKS
CMBS-LT520-BB-ZZ-ZZ-ZZ-C-0002	CAMBUSHINNIE 400kV S/S	OVERALL SITE SECTIONS	SHOWING EQUIPMENT / EARTHWORKS
CMBS-LT520-BB-ZZ-ZZ-LAY-C-0001	CAMBUSHINNIE 400kV S/S	OVERALL SITE WORKS LAYOUT	(SHOWING REDLINE BOUNDARY)
CMBS-LT520-BB-ZZ-ZZ-PLN-C-0002	CAMBUSHINNIE 400kV S/S	SUPPLEMENTARY LOCATION PLAN	
CMBS-LT520-BB-ZZ-ZZ-PLN-C-0003	CAMBUSHINNIE 400kV S/S	SITE LOCATION PLAN	
CMBS-LT520-BB-ZZ-ZZ-PLN-C-0004	CAMBUSHINNIE 400kV S/S	PROPOSED SITE PLAN	(SITE WIDE)
CMBS-LT520-BB-ZZ-ZZ-PLN-C-0005	CAMBUSHINNIE 400kV S/S	TEMPORARY WORKS PLAN	
CMBS-LT520-BB-ZZ-ZZ-PLN-C-0006	CAMBUSHINNIE 400kV S/S	PERMANENT WORKS PLAN	SHEET 01 OF 03
CMBS-LT520-BB-ZZ-ZZ-PLN-C-0007	CAMBUSHINNIE 400kV S/S	PERMANENT WORKS PLAN	SHEET 02 OF 03
CMBS-LT520-BB-ZZ-ZZ-PLN-C-0008	CAMBUSHINNIE 400kV S/S	PERMANENT WORKS PLAN	SHEET 03 OF 03
CMBS-LT520-BB-ZZ-ZZ-PLN-C-0009	CAMBUSHINNIE 400kV S/S	EXISTING SITE PLAN SHOWING WOODED AREAS	SHEET 01 OF 03
CMBS-LT520-BB-ZZ-ZZ-PLN-C-0010	CAMBUSHINNIE 400kV S/S	EXISTING SITE PLAN SHOWING WOODED AREAS	SHEET 02 OF 03
CMBS-LT520-BB-ZZ-ZZ-PLN-C-0011	CAMBUSHINNIE 400kV S/S	EXISTING SITE PLAN SHOWING WOODED AREAS	SHEET 03 OF 03

DRAWING HISTORY				
CHKD	REV	BOREHOLE LOCATIONS, EXISTING LEVELS & MAP ADDED		
DESIGN	NA	STATUS	SS	DATE
APPO	GV	FOR ACCEPTANCE	REV	06/05/25
ISSUED FOR PLANNING				
DRAWN	CHKD	REV	REMARKS	
CMBS	RF		ISSUED FOR PLANNING	
DESIGN	NA	STATUS	SS	DATE
APPO	GV	FOR ACCEPTANCE	REV	14/02/25



Scottish & Southern

Electricity Networks

Balfour Beatty

PROJECT NAME:			
ASTI		SITE:	
LOCATION: CAMBUSHINNIE 400kV S/S		CMBS	
TITLE: CAMBUSHINNIE 400kV S/S PERMANENT WORKS PLAN SHEET 01 OF 03			
SIZE A0	SCALE 1:2000	FORMAT RVT	SHEET No. 01 OF 03
DRAWING No. CMBS-LT520-BB-ZZ-ZZ-PLN-C-0006			