


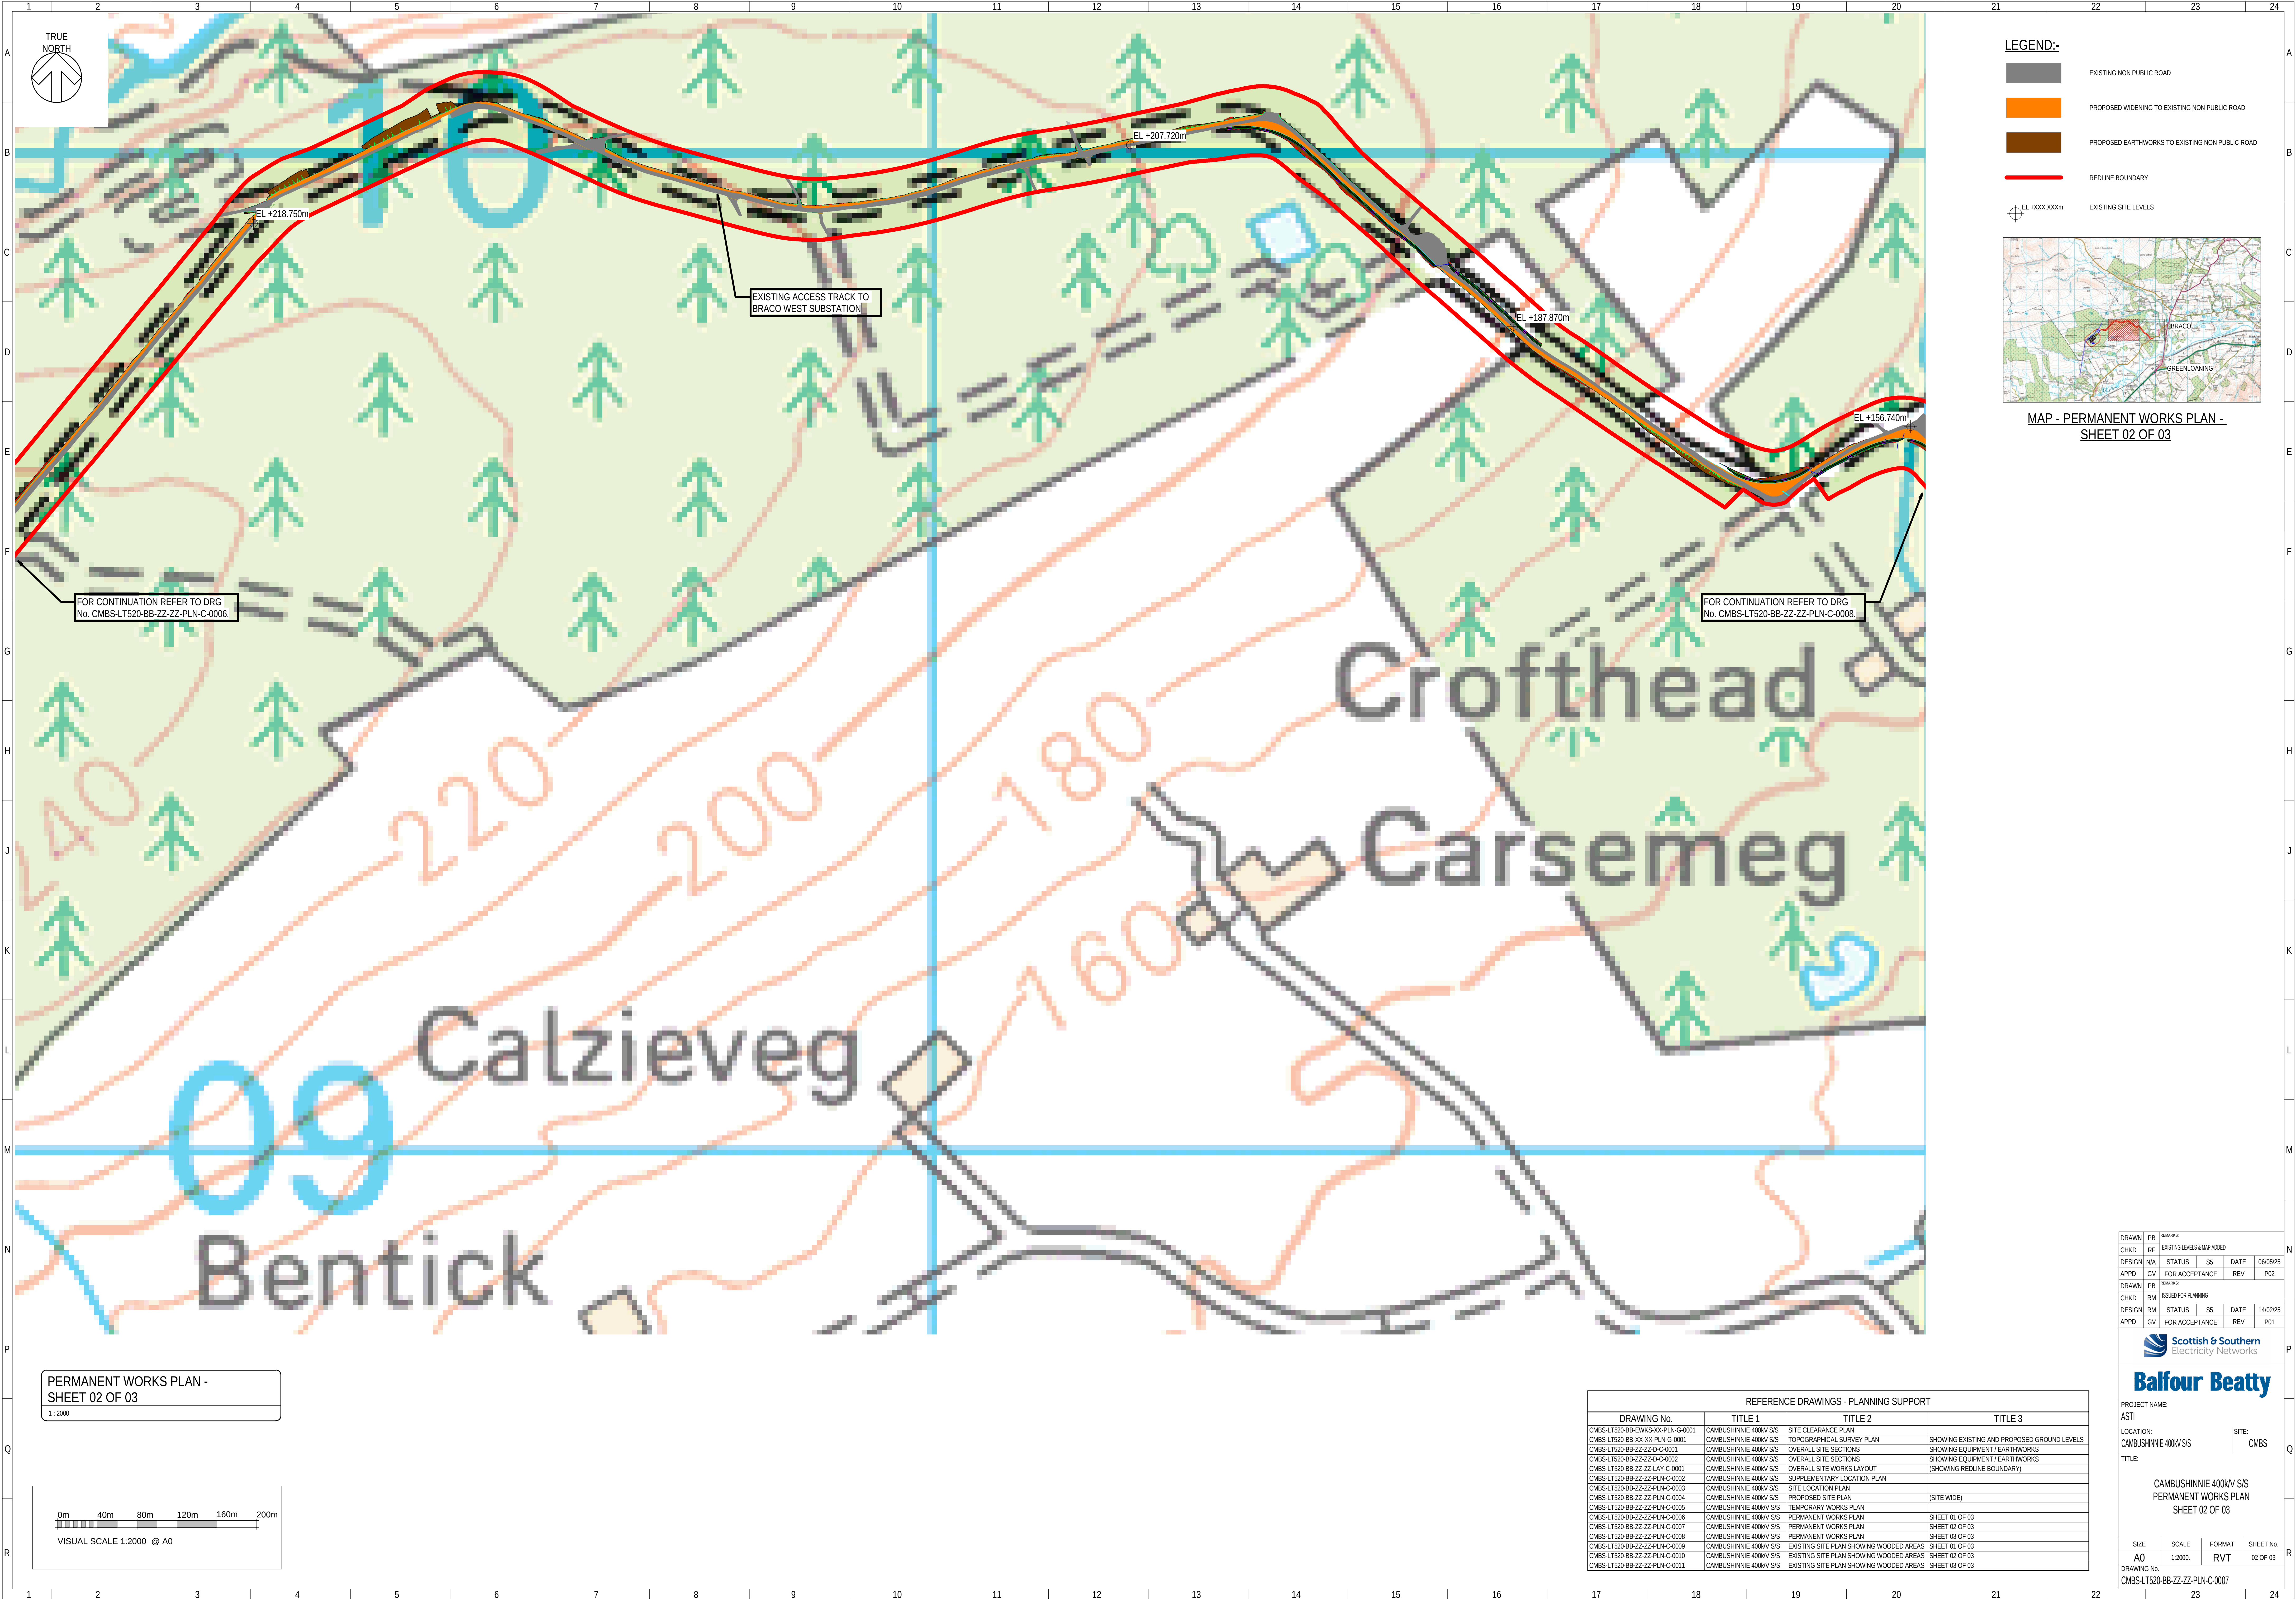


**LEGEND:-**

- EXISTING NON PUBLIC ROAD
- PROPOSED WIDENING TO EXISTING NON PUBLIC ROAD
- PROPOSED EARTHWORKS TO EXISTING NON PUBLIC ROAD
- REDLINE BOUNDARY
- EXISTING SITE LEVELS

MAP - PERMANENT WORKS PLAN - SHEET 02 OF 03

PERMANENT WORKS PLAN - SHEET 02 OF 03

1 : 2000

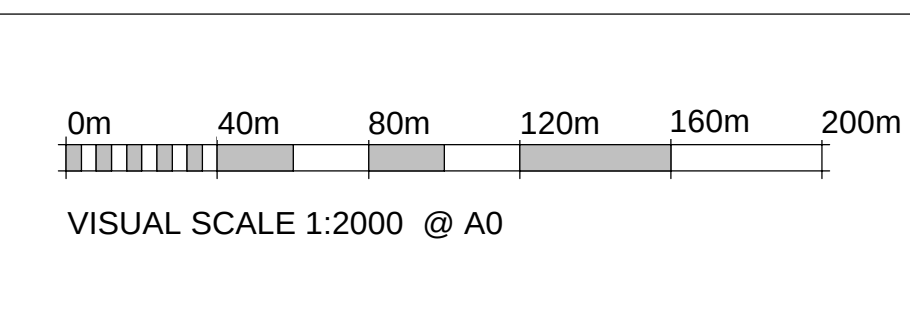

| REFERENCE DRAWINGS - PLANNING SUPPORT |                        |                                         |                                             |
|---------------------------------------|------------------------|-----------------------------------------|---------------------------------------------|
| DRAWING No.                           | TITLE 1                | TITLE 2                                 | TITLE 3                                     |
| CMBS-LT520-BB-EWS-XX-PLN-G-0001       | CAMBUSHINNIE 400kV S/S | SITE CLEARANCE PLAN                     |                                             |
| CMBS-LT520-BB-XX-XX-PLN-G-0001        | CAMBUSHINNIE 400kV S/S | TOPOGRAPHICAL SURVEY PLAN               | SHOWING EXISTING AND PROPOSED GROUND LEVELS |
| CMBS-LT520-BB-ZZ-ZZ-D-C-0001          | CAMBUSHINNIE 400kV S/S | OVERALL SITE SECTIONS                   | SHOWING EQUIPMENT / EARTHWORKS              |
| CMBS-LT520-BB-ZZ-ZZ-D-C-0002          | CAMBUSHINNIE 400kV S/S | OVERALL SITE SECTIONS                   | SHOWING EQUIPMENT / EARTHWORKS              |
| CMBS-LT520-BB-ZZ-ZZ-LAY-C-0001        | CAMBUSHINNIE 400kV S/S | OVERALL SITE WORKS LAYOUT               | (SHOWING REDLINE BOUNDARY)                  |
| CMBS-LT520-BB-ZZ-ZZ-PLN-C-0002        | CAMBUSHINNIE 400kV S/S | SUPPLEMENTARY LOCATION PLAN             |                                             |
| CMBS-LT520-BB-ZZ-ZZ-PLN-C-0003        | CAMBUSHINNIE 400kV S/S | SITE LOCATION PLAN                      |                                             |
| CMBS-LT520-BB-ZZ-ZZ-PLN-C-0004        | CAMBUSHINNIE 400kV S/S | PROPOSED SITE PLAN                      | (SITE WIDE)                                 |
| CMBS-LT520-BB-ZZ-ZZ-PLN-C-0005        | CAMBUSHINNIE 400kV S/S | TEMPORARY WORKS PLAN                    |                                             |
| CMBS-LT520-BB-ZZ-ZZ-PLN-C-0006        | CAMBUSHINNIE 400kV S/S | PERMANENT WORKS PLAN                    | SHEET 01 OF 03                              |
| CMBS-LT520-BB-ZZ-ZZ-PLN-C-0007        | CAMBUSHINNIE 400kV S/S | PERMANENT WORKS PLAN                    | SHEET 02 OF 03                              |
| CMBS-LT520-BB-ZZ-ZZ-PLN-C-0008        | CAMBUSHINNIE 400kV S/S | PERMANENT WORKS PLAN                    | SHEET 03 OF 03                              |
| CMBS-LT520-BB-ZZ-ZZ-PLN-C-0009        | CAMBUSHINNIE 400kV S/S | EXISTING SITE PLAN SHOWING WOODED AREAS | SHEET 01 OF 03                              |
| CMBS-LT520-BB-ZZ-ZZ-PLN-C-0010        | CAMBUSHINNIE 400kV S/S | EXISTING SITE PLAN SHOWING WOODED AREAS | SHEET 02 OF 03                              |
| CMBS-LT520-BB-ZZ-ZZ-PLN-C-0011        | CAMBUSHINNIE 400kV S/S | EXISTING SITE PLAN SHOWING WOODED AREAS | SHEET 03 OF 03                              |

| DRAWN  |    | REVISIONS                   |          |
|--------|----|-----------------------------|----------|
| CHKD   | RF | EXISTING LEVELS & MAP ADDED |          |
| DESIGN | NA | STATUS                      | SS       |
| APPD   | GV | FOR ACCEPTANCE              | REV      |
| DRAWN  | PB | ISSUED FOR PLANNING         |          |
| CHKD   | RM | STATUS                      | SS       |
| DESIGN | RM | STATUS                      | SS       |
| APPD   | GV | FOR ACCEPTANCE              | REV      |
|        |    | DATE                        | 06/05/25 |
|        |    | DATE                        | 14/02/25 |
|        |    | DATE                        | P01      |



Scottish & Southern  
Electricity Networks



|                                                                  |         |        |           |
|------------------------------------------------------------------|---------|--------|-----------|
| PROJECT NAME:                                                    |         |        |           |
| ASTI                                                             |         |        |           |
| LOCATION:                                                        |         | SITE:  |           |
| CAMBUSHINNIE 400kV S/S                                           |         | CMBS   |           |
| TITLE:                                                           |         |        |           |
| CAMBUSHINNIE 400kV S/S<br>PERMANENT WORKS PLAN<br>SHEET 02 OF 03 |         |        |           |
| SIZE                                                             | SCALE   | FORMAT | SHEET No. |
| A0                                                               | 1:2000. | RVT    | 02 OF 03  |
| DRAWING No. CMBS-LT520-BB-ZZ-ZZ-PLN-C-0007                       |         |        |           |