


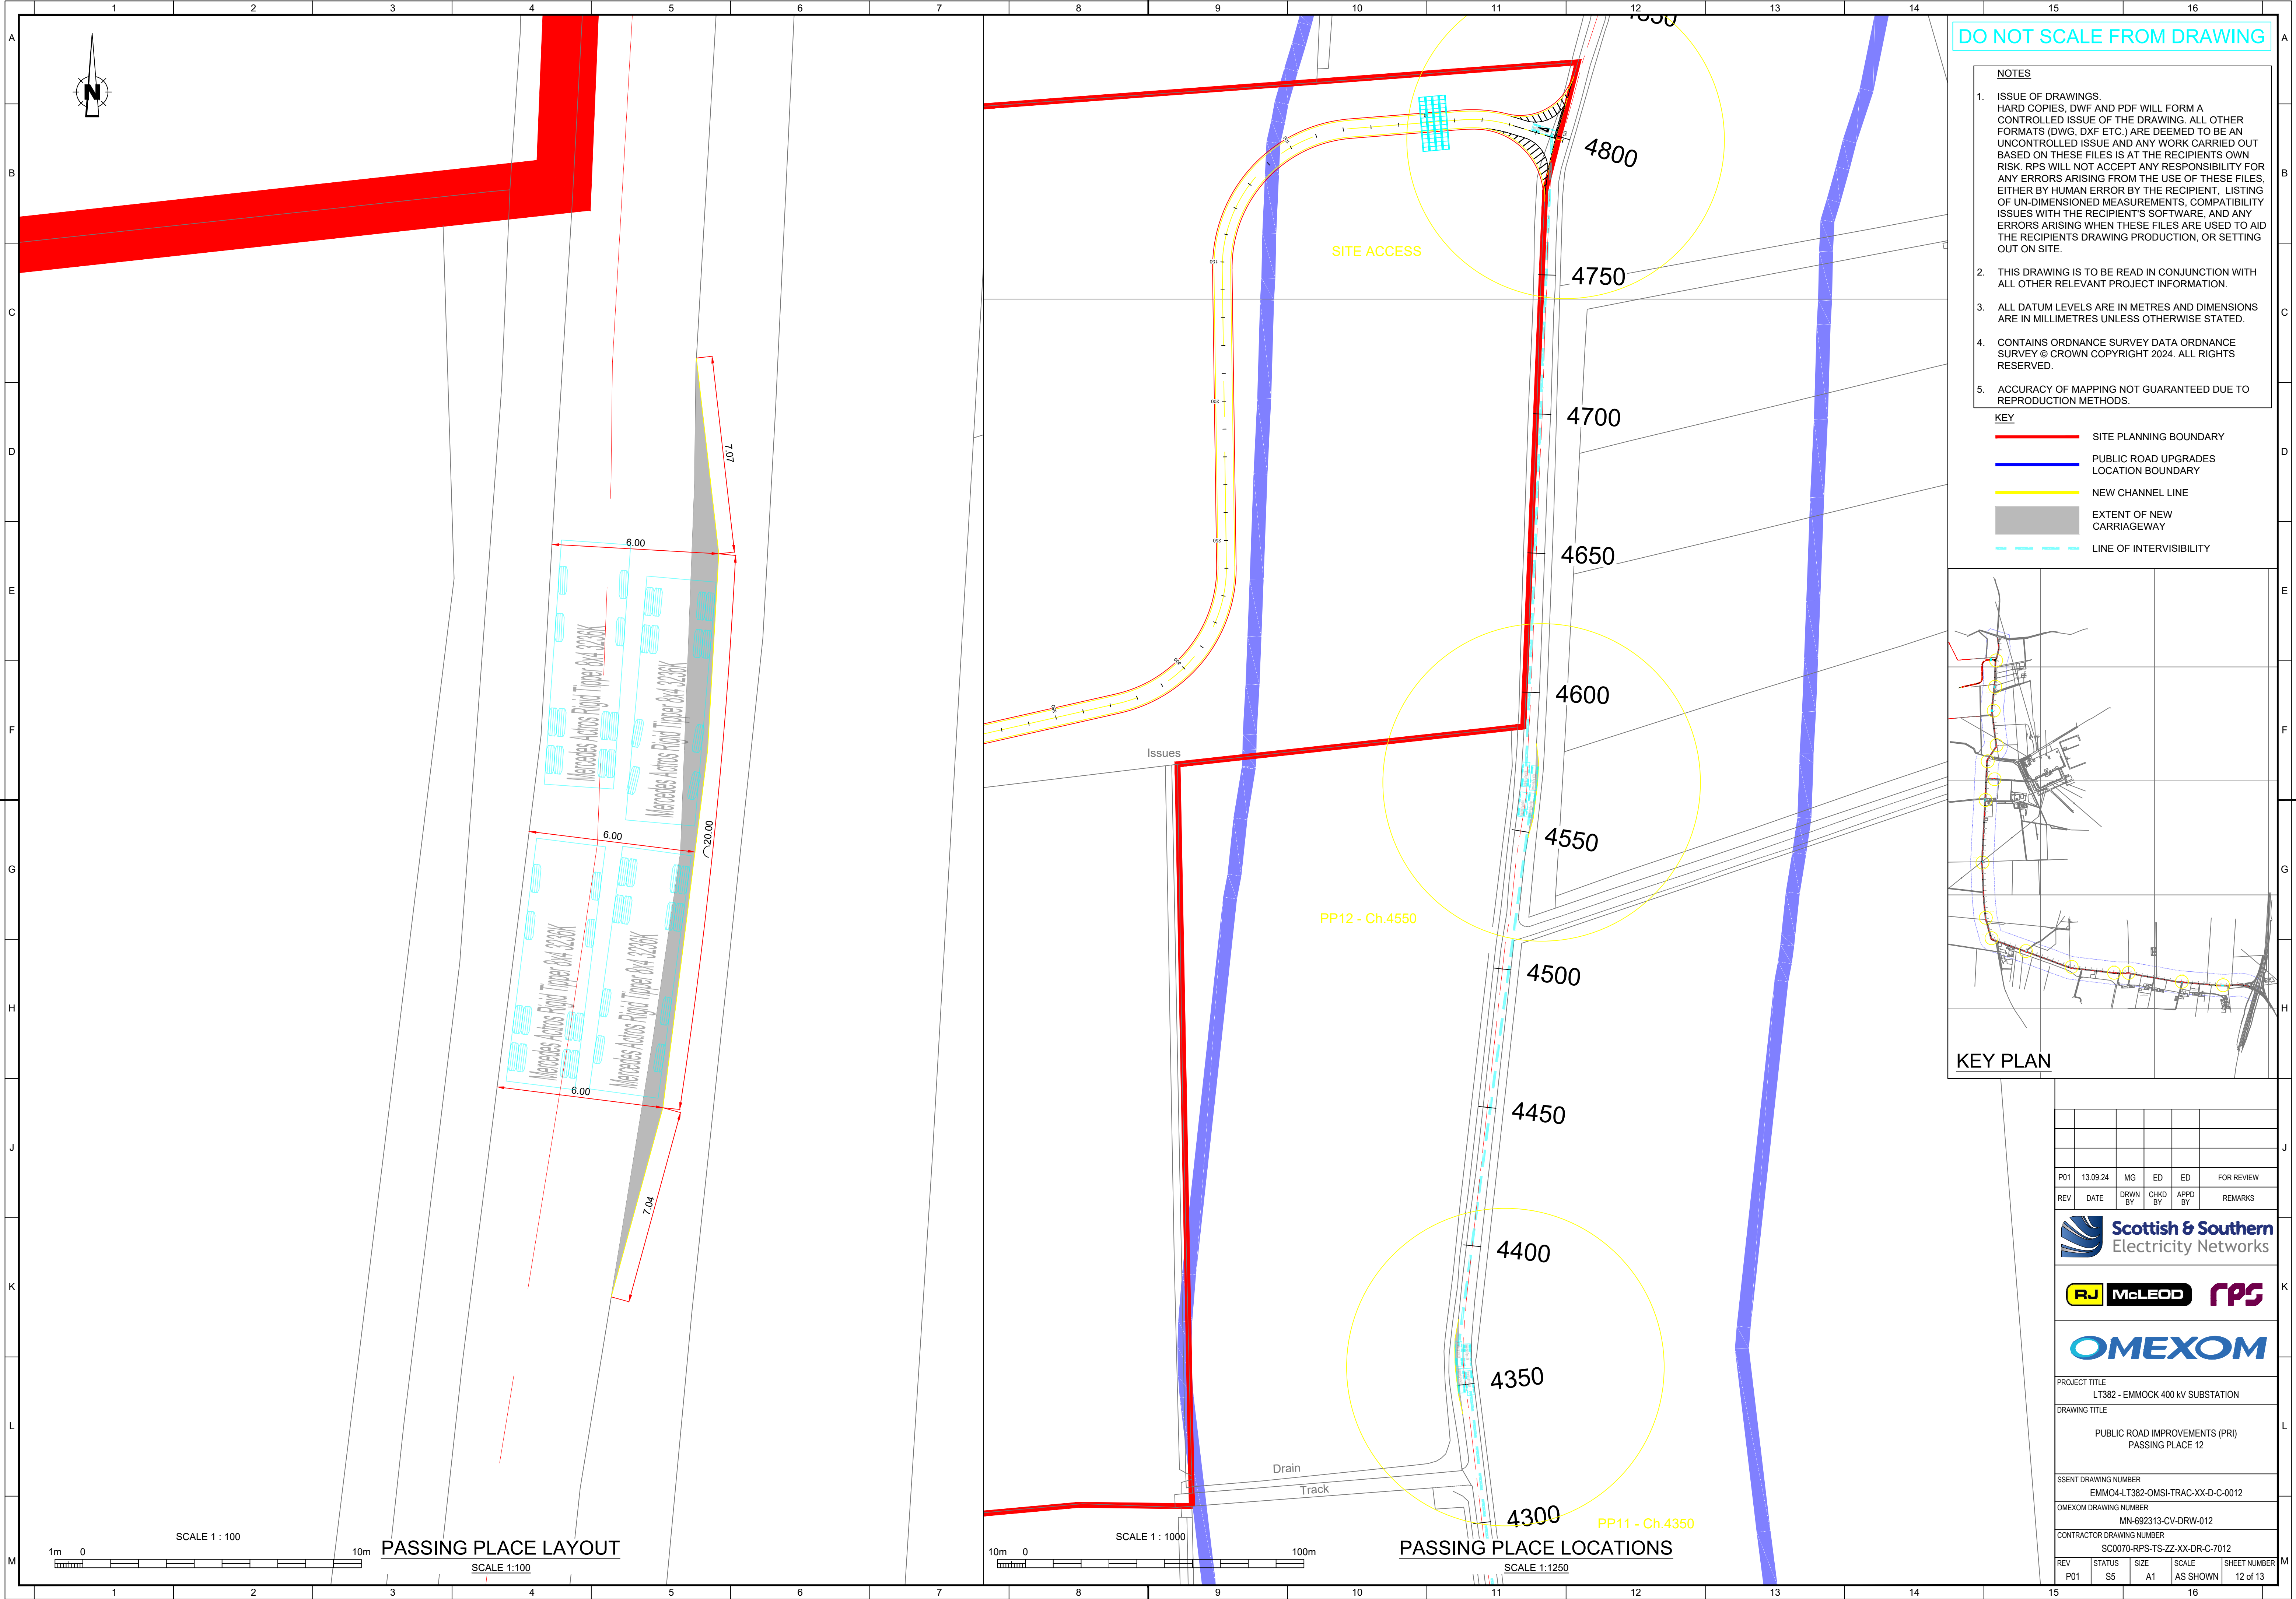

DO NOT SCALE FROM DRAWING

NOTES

1. ISSUE OF DRAWINGS.
HARD COPIES, DWF AND PDF WILL FORM A CONTROLLED ISSUE OF THE DRAWING. ALL OTHER FORMATS (DWG, DXF ETC.) ARE DEEMED TO BE AN UNCONTROLLED ISSUE AND ANY WORK CARRIED OUT BASED ON THESE FILES IS AT THE RECIPIENT'S OWN RISK. RPS WILL NOT ACCEPT ANY RESPONSIBILITY FOR ANY ERRORS ARISING FROM THE USE OF THESE FILES, EITHER BY HUMAN ERROR BY THE RECIPIENT, LISTING OF UN-DIMENSIONED MEASUREMENTS, COMPATIBILITY ISSUES WITH THE RECIPIENT'S SOFTWARE, AND ANY ERRORS ARISING WHEN THESE FILES ARE USED TO AID THE RECIPIENT'S DRAWING PRODUCTION, OR SETTING OUT ON SITE.
2. THIS DRAWING IS TO BE READ IN CONJUNCTION WITH ALL OTHER RELEVANT PROJECT INFORMATION.
3. ALL DATUM LEVELS ARE IN METRES AND DIMENSIONS ARE IN MILLIMETRES UNLESS OTHERWISE STATED.
4. CONTAINS ORDNANCE SURVEY DATA ORDNANCE SURVEY © CROWN COPYRIGHT 2024. ALL RIGHTS RESERVED.
5. ACCURACY OF MAPPING NOT GUARANTEED DUE TO REPRODUCTION METHODS.

KEY

- SITE PLANNING BOUNDARY
- PUBLIC ROAD UPGRADES
- LOCATION BOUNDARY
- NEW CHANNEL LINE
- EXTENT OF NEW CARRIAGEWAY
- LINE OF INTERVISIBILITY



KEY PLAN

REV	DATE	DRWN BY	CHKD BY	APPD BY	REMARKS
P01	13.09.24	MG	ED	ED	FOR REVIEW



PROJECT TITLE
LT382 - EMMOCK 400 kV SUBSTATION

DRAWING TITLE
PUBLIC ROAD IMPROVEMENTS (PRI)
PASSING PLACE 12

ISSUED DRAWING NUMBER
EMMO4-LT382-OMSI-TRAC-XX-D-C-0012

OMEXOM DRAWING NUMBER
MN-692313-CV-DRW-012

CONTRACTOR DRAWING NUMBER
SC0070-RPS-TS-ZZ-XX-DR-C-7012

REV	STATUS	SIZE	SCALE	SHEET NUMBER
P01	S5	A1	AS SHOWN	12 of 13