


NOTES

1. ALL DIMENSIONS ARE IN MILLIMETRES UNLESS NOTED OTHERWISE.
2. ONLY SCALE FOR PLANNING PURPOSES

LEGEND

- RED LINE BOUNDARY
- LAND OWNED BY 'SCOTTISH HYDRO ELECTRIC TRANSMISSION PLC'

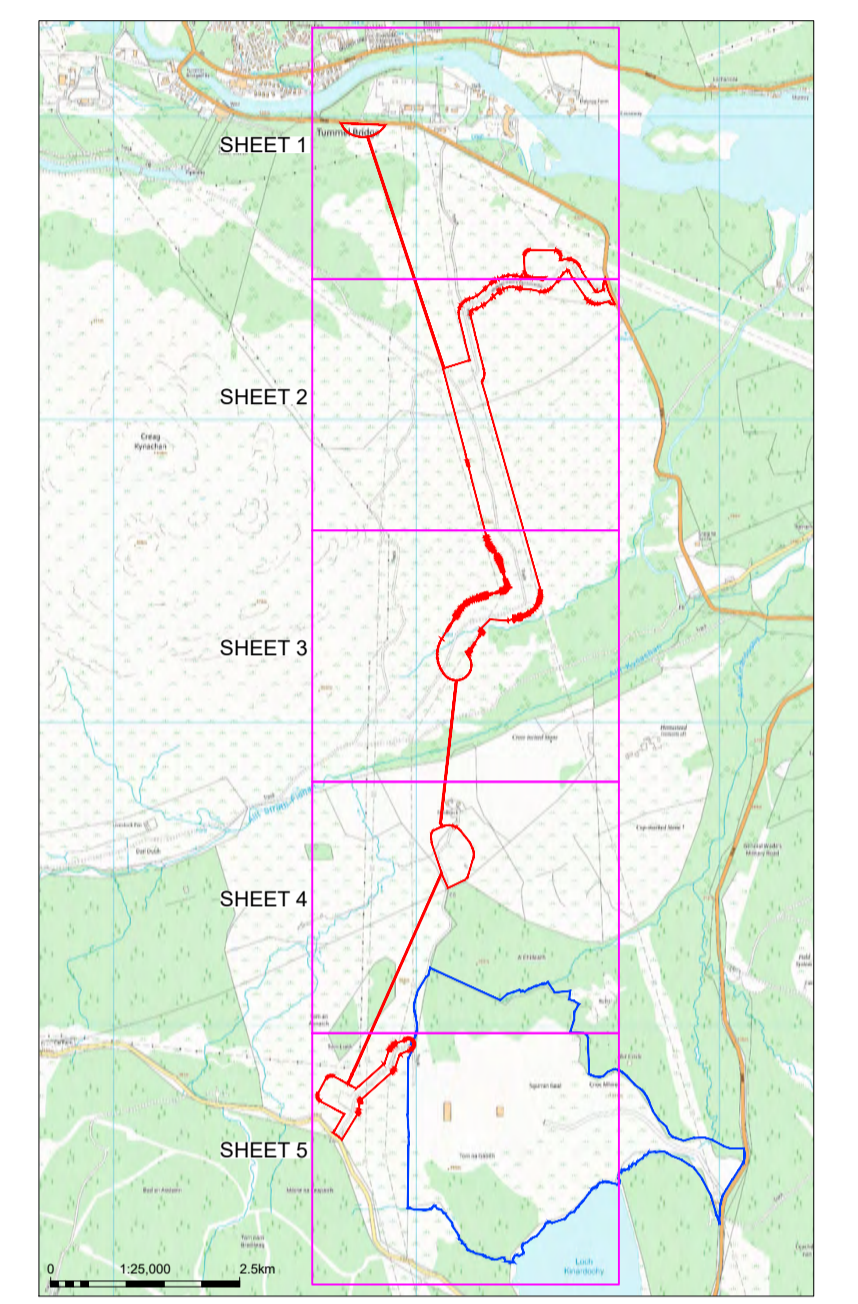

REFERENCE DOCUMENTS

- KE-LT307-WOOD-ENV-XX-PLN-OE-0002 - SUPPLEMENTARY LOCATION PLAN
- KE-LT307-WOOD-XX-XX-PLN-X-0003 - EXISTING SITE PLAN
- KE-LT307-WOOD-XX-XX-PLN-X-0004 - PROPOSED SITE PLANS
- KE-LT307-WOOD-XX-XX-PLN-X-0008 - EXISTING / PROPOSED SITE LEVELS



FOR PLANNING

P07	P07	27.03.26	PA	-	TP	TP
Wood REV	SSEN REV	Date	Drawn	CAD Check	ENG Check	Approver
P06	P06	18.03.26	MK	-	TP	TP
Wood REV	SSEN REV	Date	Drawn	CAD Check	ENG Check	Approver
P05	P05	19.02.26	CDT	PBM	TP	FW
Wood REV	SSEN REV	Date	Drawn	CAD Check	ENG Check	Approver
P04	P04	28.01.26	CDT	PBM	TP	FW
Wood REV	SSEN REV	Date	Drawn	CAD Check	ENG Check	Approver
P03	P03	03.09.25	MJB	PBM	TP	FW
Wood REV	SSEN REV	Date	Drawn	CAD Check	ENG Check	Approver
P02	P02	28.05.25	JN	PBM	TP	AB
Wood REV	SSEN REV	Date	Drawn	CAD Check	ENG Check	Approver
P01	P01	23.05.25	JN	PBM	TP	AB
Wood REV	SSEN REV	Date	Drawn	CAD Check	ENG Check	Approver

Client: Contractor: GROUND FLOOR, AFON BUILDING, 5 RIVERHEAD, WORTHING ROAD, HORSBACH, RH12 1TL

Drawing Title: LOCATION PLAN		
Site: KINARDOCHY TO ERROCHTY UNDERGROUND CABLE - COMPOUND, JUNCTION AND TRACK WORKS	Sheet Size: A1	Status Code: S2
SSEN Scheme Number: LT307	REV No: P07	Security Code: SC
Wood Drawing No: 750725-PL-MAP-0001	SHEET No: 02 of 05	Scale: 1:1500
SSEN Drawing No: KE-LT307-WOOD-ENV-XX-PLN-OE-0001		

