

NOTES


1. ALL DIMENSIONS ARE IN MILLIMETRES UNLESS NOTED OTHERWISE.
2. SCALE ONLY FOR PLANNING PURPOSES.

LEGEND

- PROPOSED ACCESS TRACK CENTRE LINE
- WATER COURSES
- EXISTING TREES
- RED LINE BOUNDARY
- OHL - OVERHEAD LINE
- LAND OWNED BY 'SCOTTISH HYDRO ELECTRIC TRANSMISSION PLC'
- CONTOUR AND LEVELS / HEIGHT
- NEW ACCESS TRACK FOR COTTAGE

PROPOSED ROAD / ACCESS TRACK DESIGN

- HAUL ROAD / ACCESS TRACK
- PROPOSED PLATO LEVEL
- PROPOSED GREENFIELD DRAINAGE DITCH / SWALE
- PROPOSED TRACKSIDE DRAINAGE DITCH / SWALE
- PROPOSED FILTER TRENCH / FRENCH DRAIN
- EXISTING DITCH / SWALE TO BE INCORPORATED

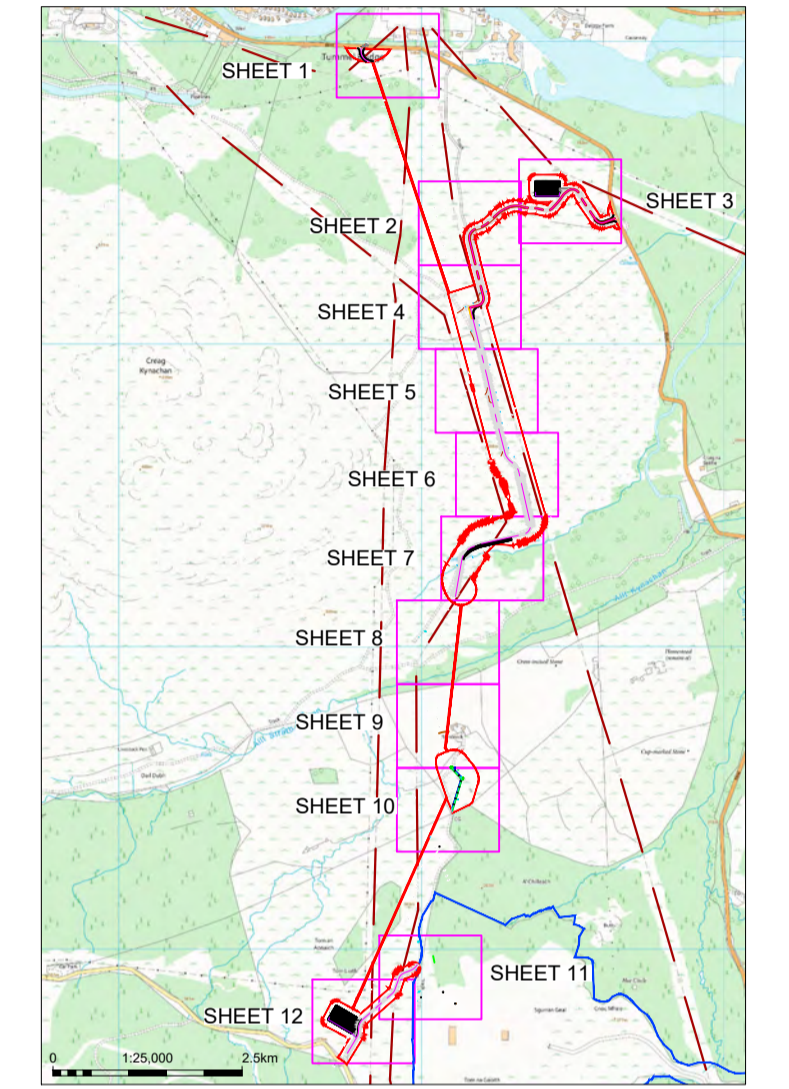

REFERENCE DOCUMENTS

- KE-LT307-WOOD-ENV-XX-PLN-OE-0001 - LOCATION PLAN
- KE-LT307-WOOD-ENV-XX-PLN-OE-0002 - SUPPLEMENTARY LOCATION PLAN
- KE-LT307-WOOD-XX-XX-PLN-X-0003 - EXISTING SITE PLAN
- KE-LT307-WOOD-XX-XX-PLN-X-0008 - EXISTING / PROPOSED SITE LEVELS



FOR PLANNING

REV	NO	DATE	BY	CHK	APP	STATUS
P06	P06	27.03.26	PA	-	TP	TP
Wood REV	SSEN REV	Date	Drawn	CAD Check	ENG Check	Approver
P05	P05	18.03.26	PA	-	TP	TP
Wood REV	SSEN REV	Date	Drawn	CAD Check	ENG Check	Approver
P04	P04	19.02.26	CDT	PBM	TP	FW
Wood REV	SSEN REV	Date	Drawn	CAD Check	ENG Check	Approver
P03	P03	28.01.26	CDT	PBM	TP	FW
Wood REV	SSEN REV	Date	Drawn	CAD Check	ENG Check	Approver
P02	P02	10.07.25	CDT	PBM	TP	AB
Wood REV	SSEN REV	Date	Drawn	CAD Check	ENG Check	Approver
P01	P01	23.05.25	CDT	PBM	TP	AB
Wood REV	SSEN REV	Date	Drawn	CAD Check	ENG Check	Approver

Client: Contractor: GROUND FLOOR, AFON BUILDING, 6 RIVERHEAD, WORTHING ROAD, HORSBUSH, RH12 1TL

Drawing Title: PROPOSED SITE PLAN		
Site: KINARDOCHY TO ERROCHTY UNDERGROUND CABLE - COMPOUND, JUNCTION AND TRACK WORKS	Sheet Size: A1	Status Code: S2
SSEN Scheme Number: LT000307	REV No: P06	Security Code: SC
Wood Drawing No: 750725-PL-MAP-0004	SHEET No: 02 of 12	Scale: 1:500
SSEN Drawing No: KE-LT307-WOOD-XX-XX-PLN-X-0004		