


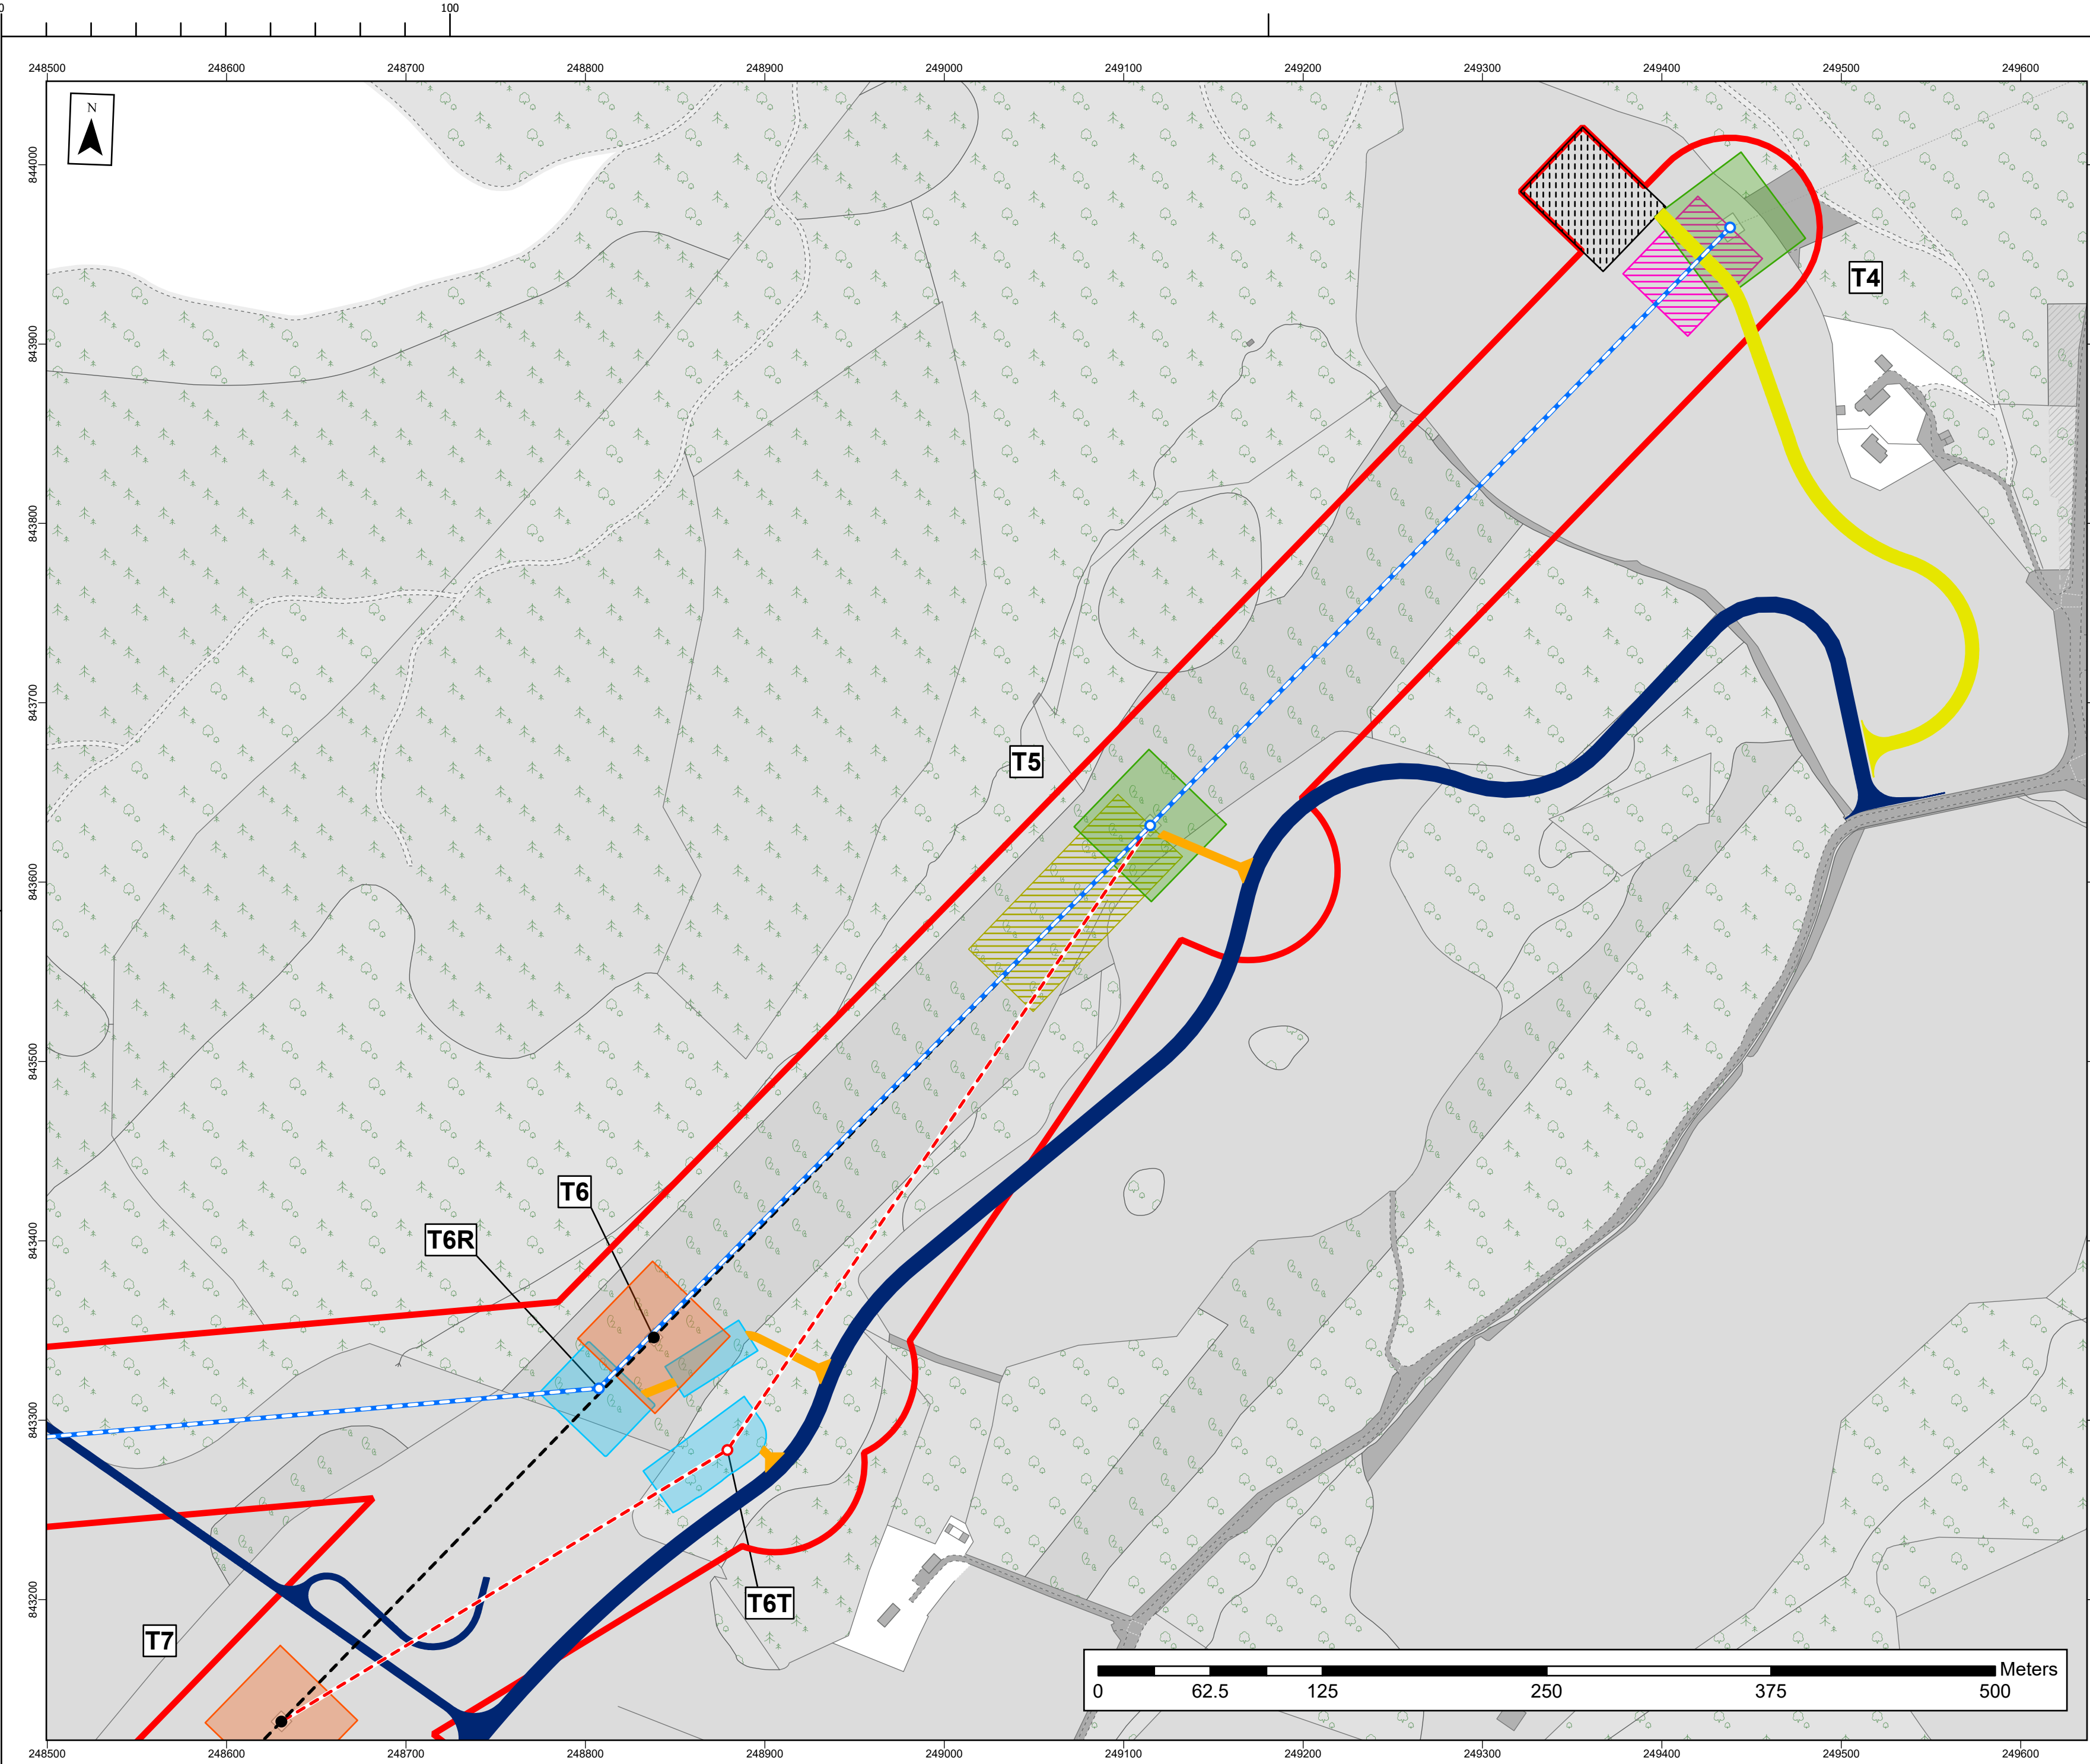

A2CAD

Legend

- PERMANENT TOWER POSITIONS
- TOWERS TO BE REMOVED
- TEMPORARY TOWER POSITIONS
- PERMANENT OHL
- EXISTING OHL
- TEMPORARY OHL
- INDICATIVE TEMPORARY ACCESS TRACKS
- INDICATIVE PERMANENT ACCESS TRACK
- EXISTING ACCESS TRACKS TO BE UPGRADED
- PERMANENT ACCESS ROAD (SEE NOTE 1)
- TEMPORARY ACCESS ROAD (SEE NOTE 1)
- M GROUP TEMPORARY CONSTRUCTION COMPOUND (SEE NOTE 1)
- TOWER REMOVAL WORKING AREAS
- TOWER CONSTRUCTION WORKING AREAS
- EXISTING TOWER TEMPORARY WORKING AREAS
- EPZ WORKING AREAS
- BACKSTAYS
- LIMIT OF DEVIATION

NOTES:

1. ACCESS ROADS AND M GROUP TEMPORARY CONSTRUCTION COMPOUND INCLUDED IN SEPARATE SUBSTATION PLANNING APPLICATION (25/00826/FUL).

Reproduced by permission of Ordnance Survey on behalf of HMSO.
© Crown copyright and database rights 2022. OS License number 0100022432.
© Landmark Information Group Limited and/or its Data Suppliers (All rights reserved 2010)

DATE	02/06/2025			REMARKS
ISSUE	P01	CHECKED	DA	FIRST ISSUE
DRAWN	KBI	APPROVED	DA	
SSE SCHEME No.	LT455			

CLIENT

Scottish & Southern
Electricity Networks


MGROUP
Energy

www.mgrouppltd.com

TITLE

BEAULY DENNY OHL DIVERSIONS AT FANELLAN
SITE PLAN

SITE	FANELLAN 400kV TIE IN		ISSUE
SSE DRAWING NUMBER	FNLN4-LT459-MES-OHL-ZZ-D-EO-5009		P01
ORIGINATOR DRAWING NUMBER	SHEET No.	1	No. of SHEETS 3
2637010.01/5009	SCALE	1 : 2500	

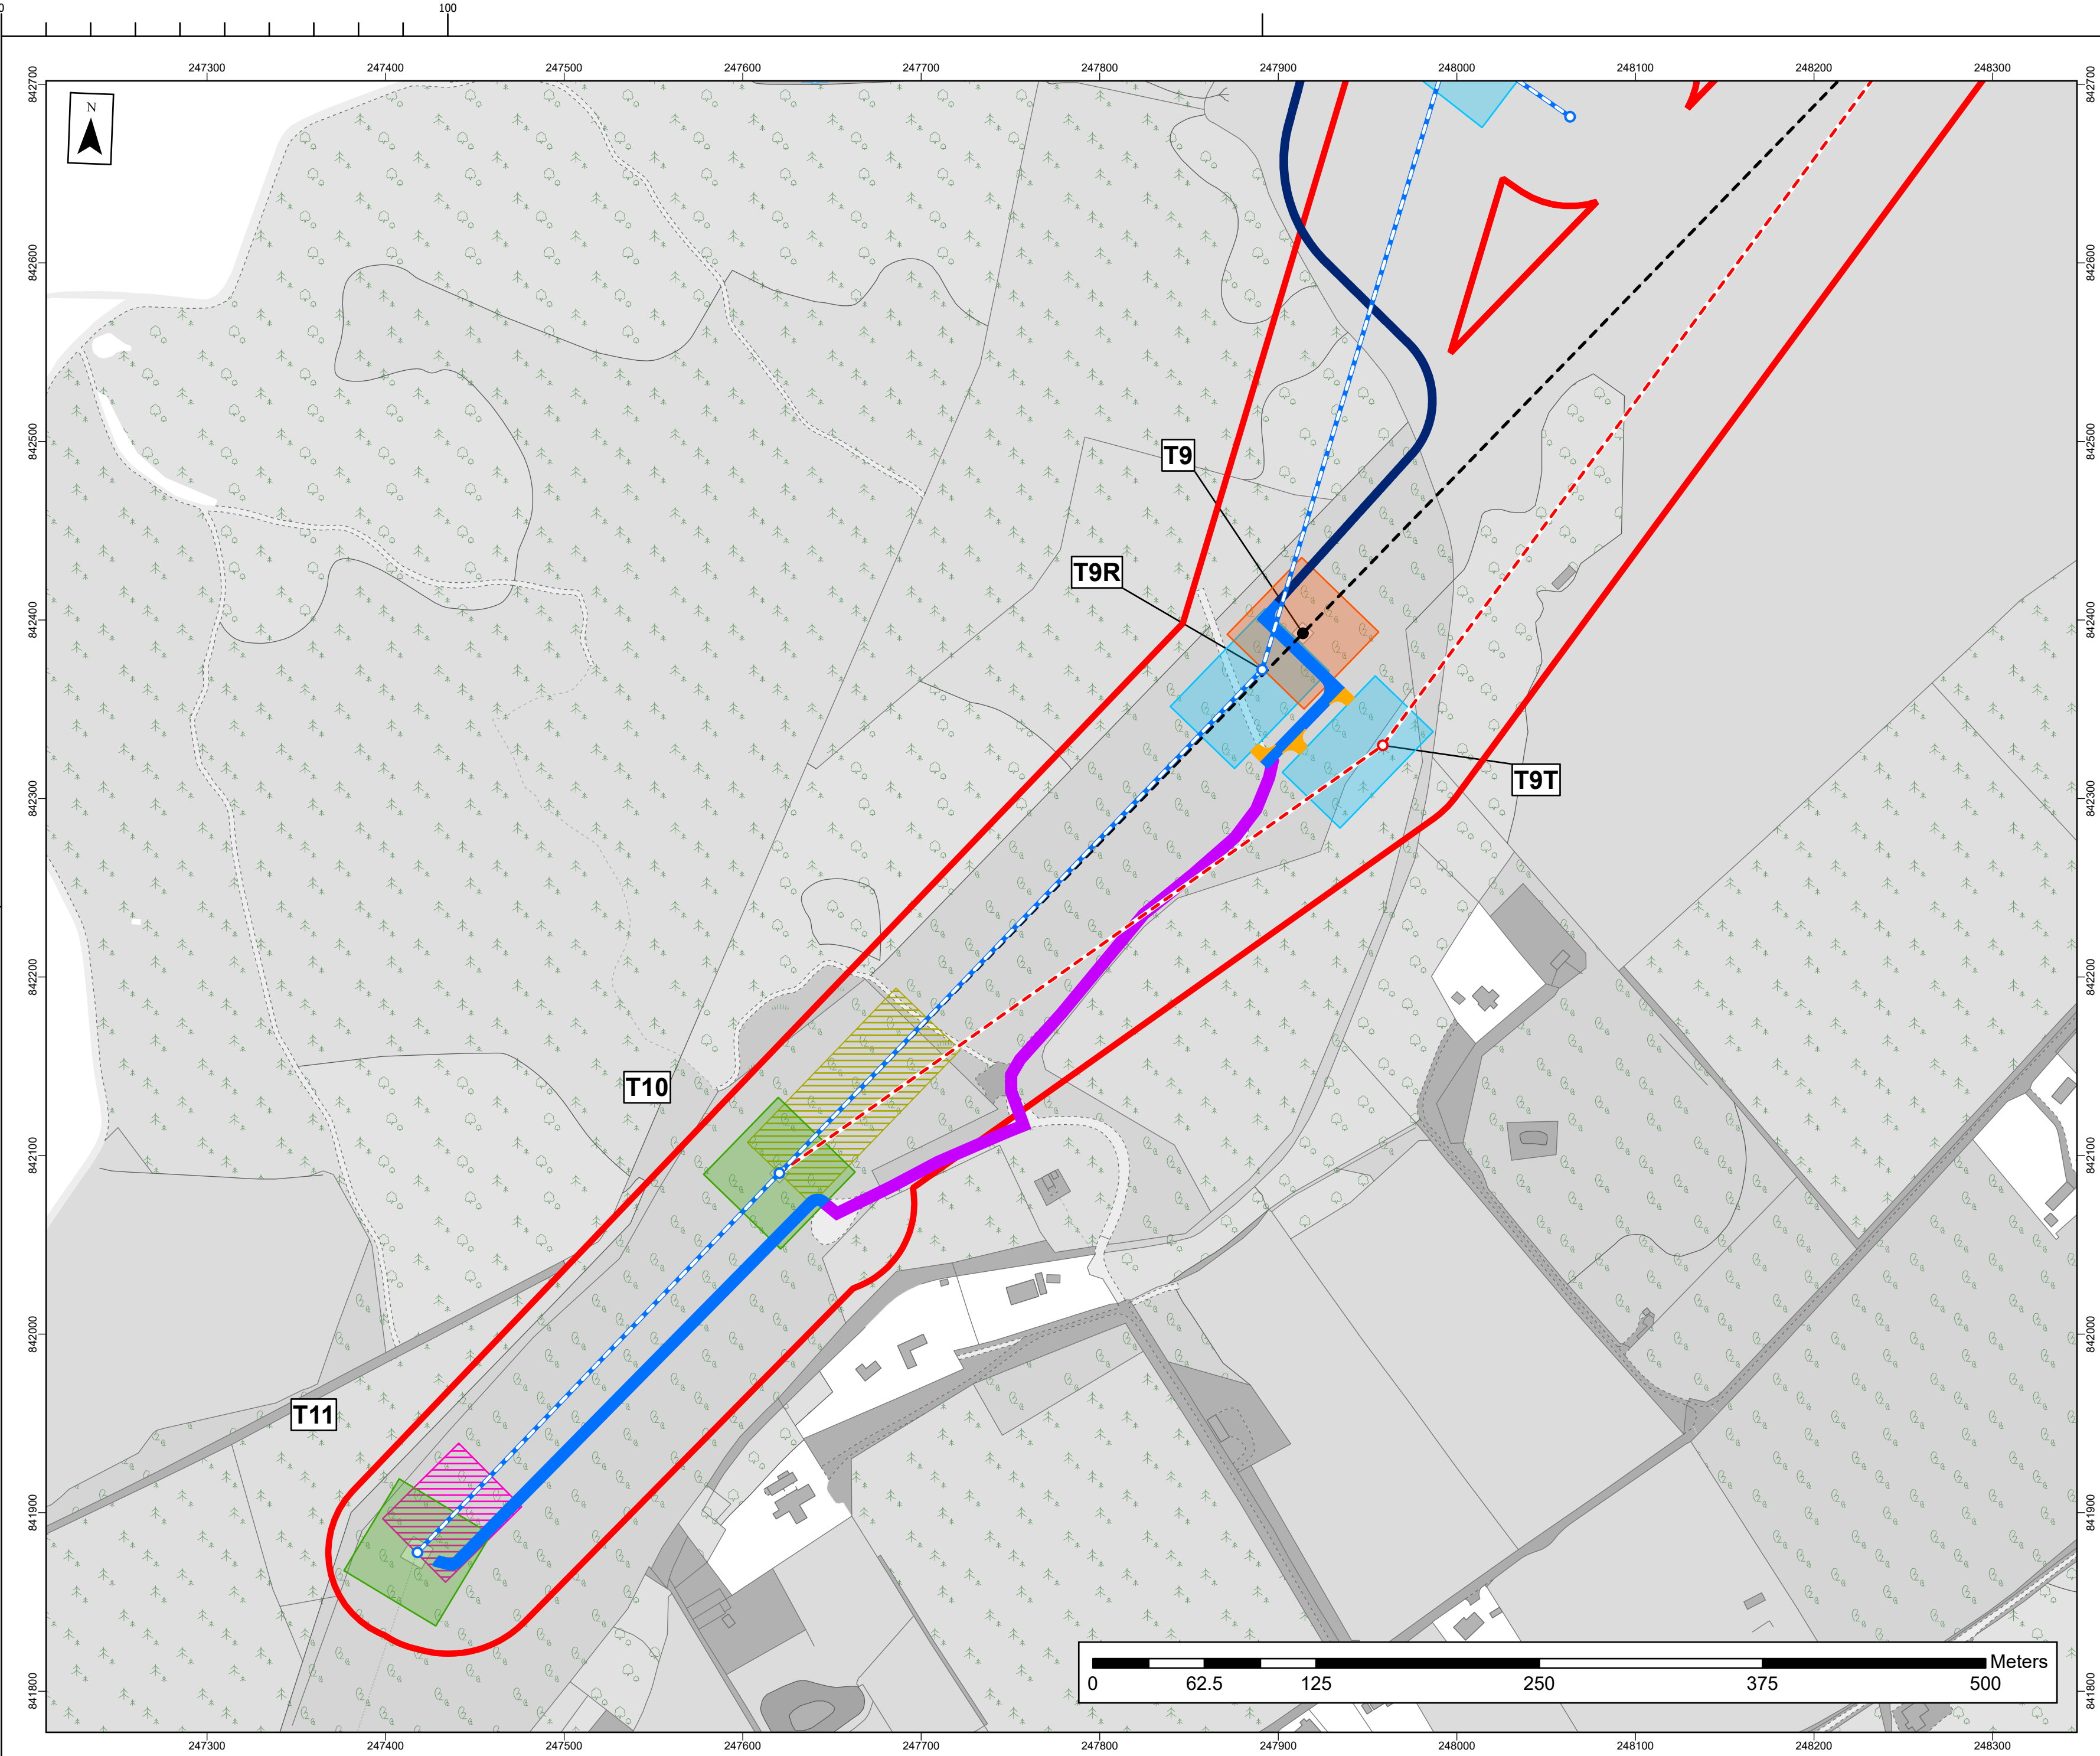

A2CAD

Legend

- PERMANENT TOWER POSITIONS
- TOWERS TO BE REMOVED
- TEMPORARY TOWER POSITIONS
- PERMANENT OHL
- EXISTING OHL
- TEMPORARY OHL
- INDICATIVE TEMPORARY ACCESS TRACKS
- INDICATIVE PERMANENT ACCESS TRACK
- EXISTING ACCESS TRACKS TO BE UPGRADED
- PERMANENT ACCESS ROAD (SEE NOTE 1)
- TEMPORARY ACCESS ROAD (SEE NOTE 1)
- M GROUP TEMPORARY CONSTRUCTION COMPOUND (SEE NOTE 1)
- TOWER REMOVAL WORKING AREAS
- TOWER CONSTRUCTION WORKING AREAS
- EXISTING TOWER TEMPORARY WORKING AREAS
- EPZ WORKING AREAS
- BACKSTAYS
- LIMIT OF DEVIATION

NOTES:

1. ACCESS ROADS AND M GROUP TEMPORARY CONSTRUCTION COMPOUND INCLUDED IN SEPARATE SUBSTATION PLANNING APPLICATION (25/00826/FUL).

Reproduced by permission of Ordnance Survey on behalf of HMSO.
© Crown copyright and database rights 2022. OS License number 0100022432.
© Landmark Information Group Limited and/or its Data Suppliers (All rights reserved 2010)

DATE	02/06/2025	REMARKS
ISSUE	P01	CHECKED DA
DRAWN	KBI	APPROVED DA
SSE SCHEME No.	LT455	FIRST ISSUE

CLIENT

Scottish & Southern Electricity Networks

M GROUP Energy

www.mgrouppltd.com

TITLE

BEAULY DENNY OHL DIVERSIONS AT FANELLAN SITE PLAN

SITE	FANELLAN 400kV TIE IN	ISSUE
SSE DRAWING NUMBER	FNLN4-LT459-MES-OHL-ZZ-DEO-5009	P01
ORIGINATOR DRAWING NUMBER	2637010.01/5009	SHEET No. 3
		No. of SHEETS 3
		SCALE 1 : 2500