


## **APPENDIX A – FIGURES**

**FIGURE 2.1 THE PROPOSED DEVELOPMENT SITE**

**FIGURE 2.2 THE PROPOSED DEVELOPMENT**

**FIGURE 5.1 HERITAGE ASSETS WITHIN THE 250M STUDY AREA ADOPTED FOR THE BASELINE STUDY**

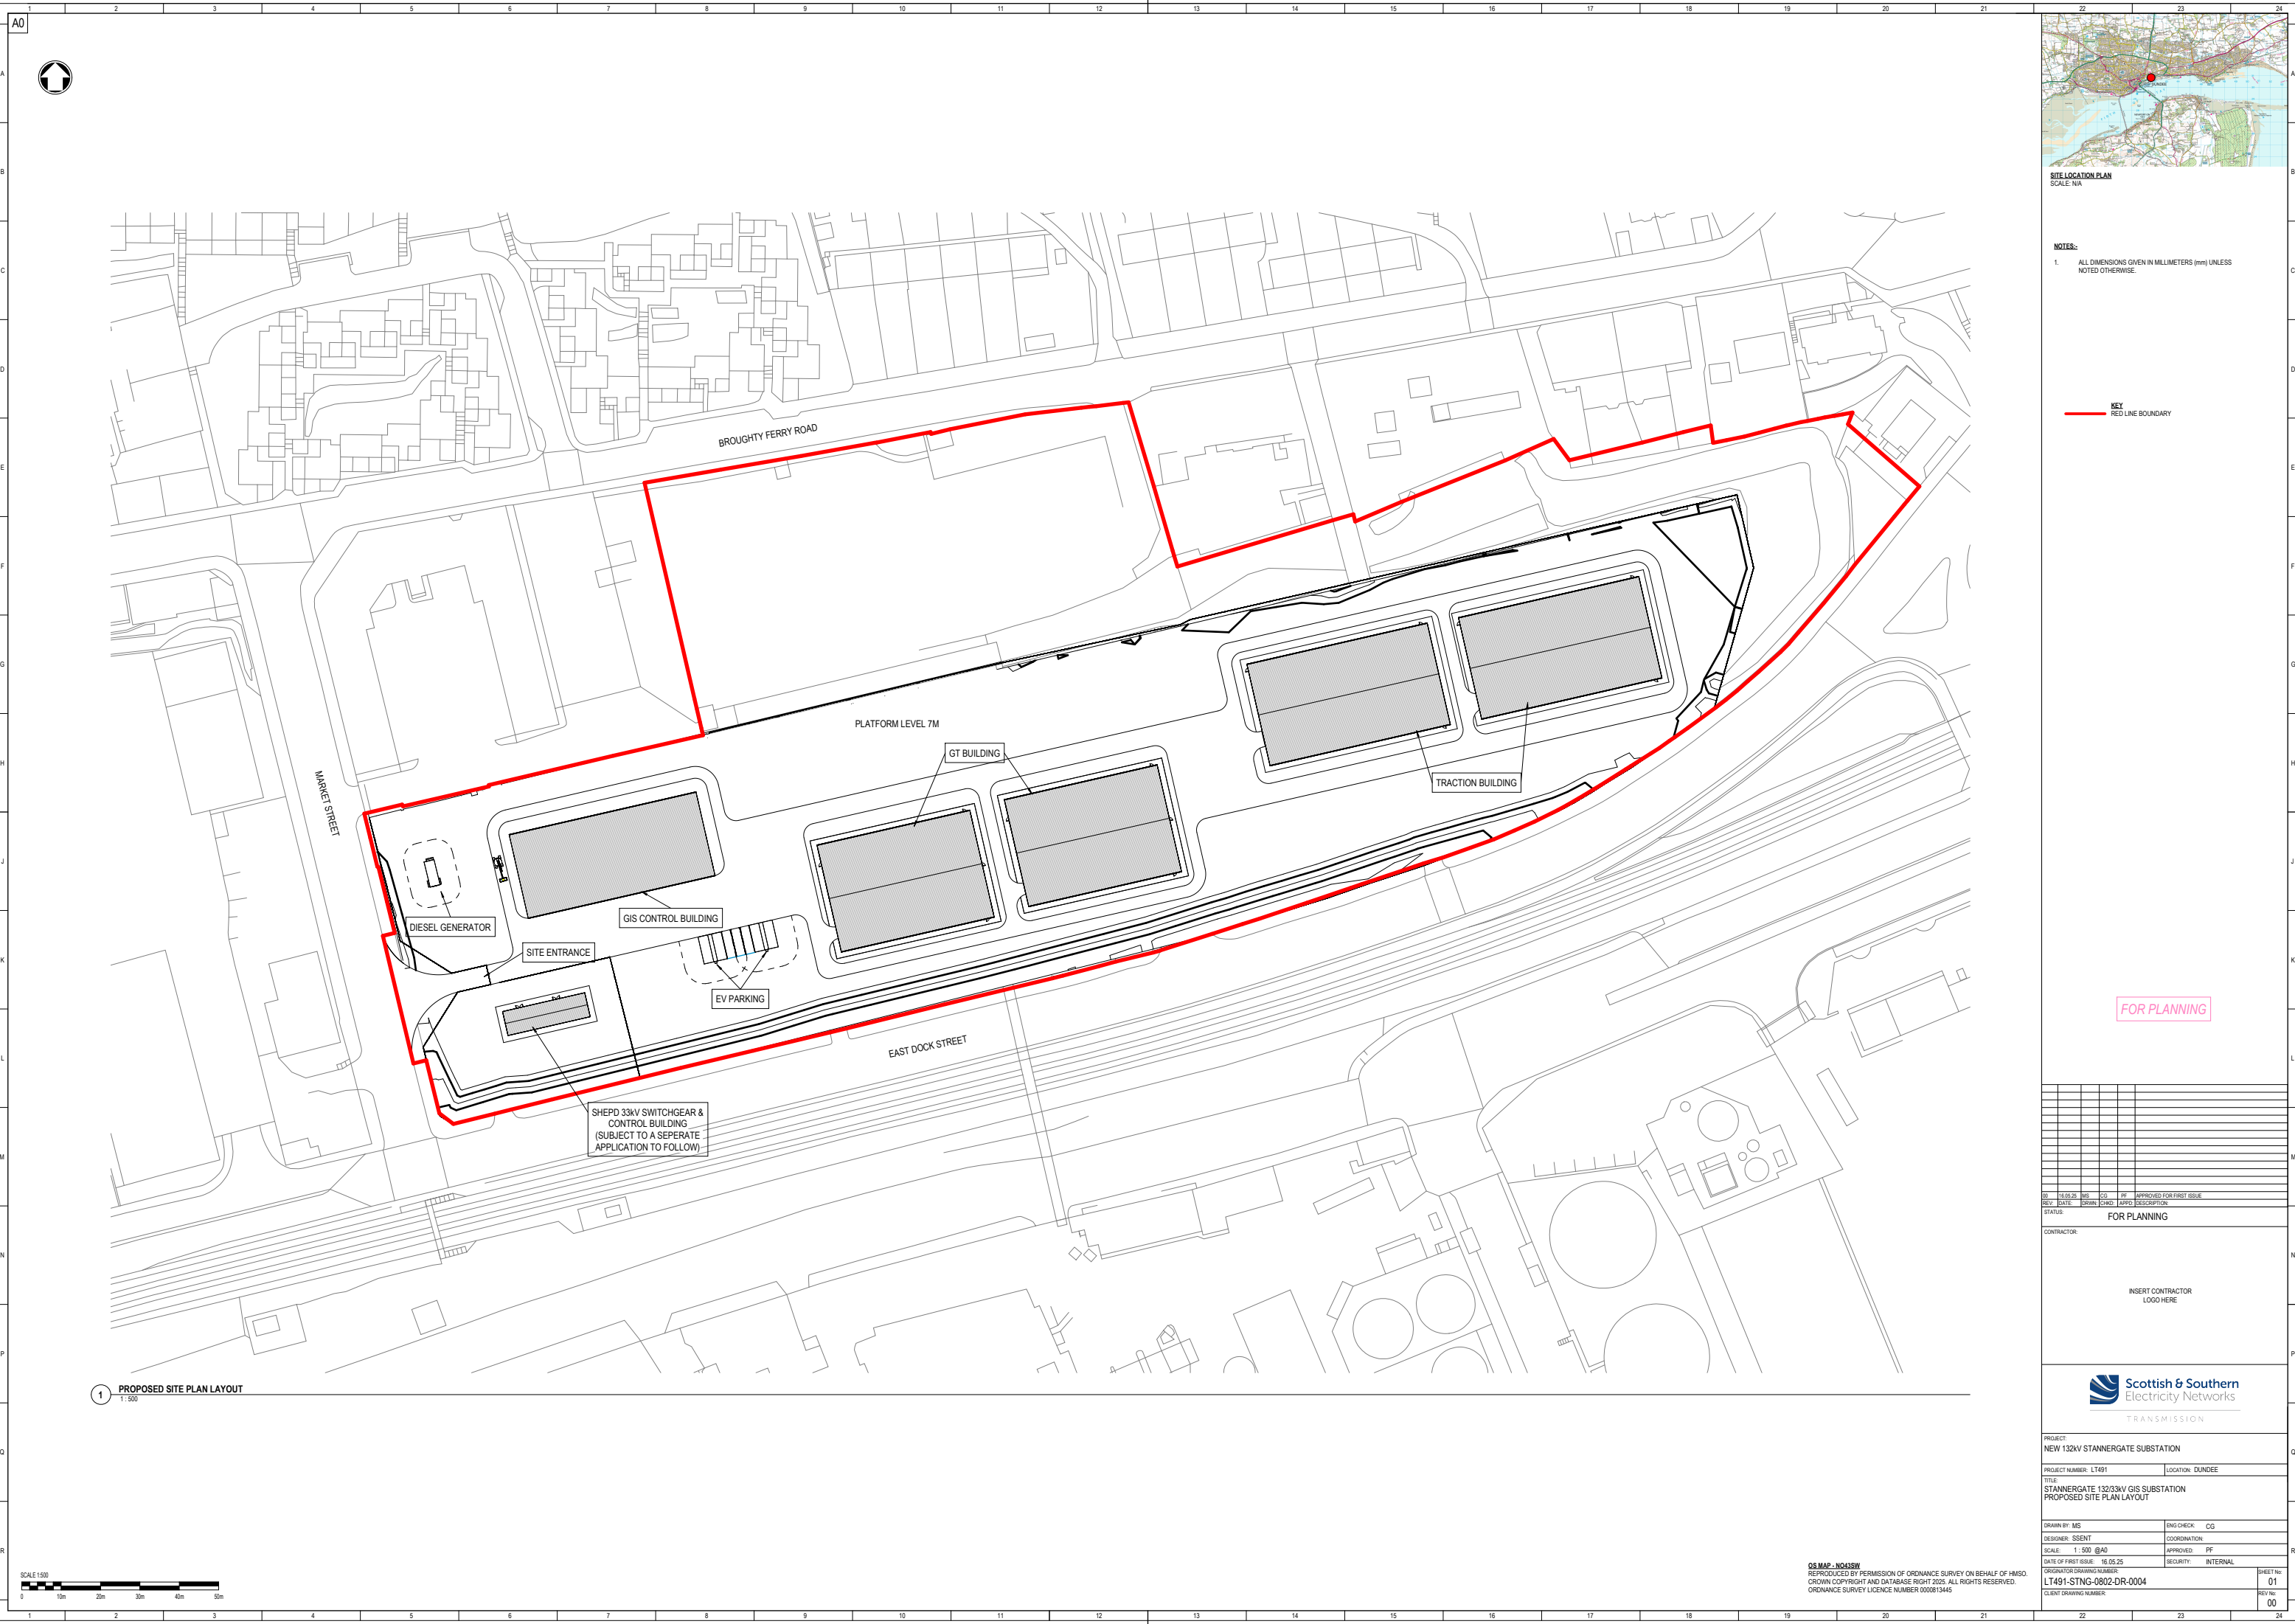

NOTES:

1. ALL DIMENSIONS GIVEN IN MILLIMETERS (mm) UNLESS NOTED OTHERWISE.

**KEY**  
— RED LINE BOUNDARY

**FOR PLANNING**

|         |          |              |       |       |                          |
|---------|----------|--------------|-------|-------|--------------------------|
| 00      | 16.05.25 | MS           | CG    | PF    | APPROVED FOR FIRST ISSUE |
| REV:    | DATE:    | DRWN:        | CHWD: | APPD: | DESCRIPTION:             |
| STATUS: |          | FOR PLANNING |       |       |                          |

|            |  |
|------------|--|
| CONTRACTOR |  |
|------------|--|

INSERT CONTRACTOR  
LOGO HERE




|                                                                            |                  |
|----------------------------------------------------------------------------|------------------|
| PROJECT:<br>NEW 132kV STANNERGATE SUBSTATION                               |                  |
| PROJECT NUMBER: LT491                                                      | LOCATION: DUNDEE |
| TITLE:<br>STANNERGATE 132/33kV GIS SUBSTATION<br>PROPOSED SITE PLAN LAYOUT |                  |

|                                                       |  |                    |                |
|-------------------------------------------------------|--|--------------------|----------------|
| DRAWN BY: MS                                          |  | ENG CHECK: CG      |                |
| DESIGNER: SSENT                                       |  | COORDINATION:      |                |
| SCALE: 1 : 500 @A0                                    |  | APPROVED: PF       |                |
| DATE OF FIRST ISSUE: 16.05.25                         |  | SECURITY: INTERNAL |                |
| ORIGINATOR DRAWING NUMBER:<br>LT491-STNG-0802-DR-0004 |  |                    | SHEET No<br>01 |
| CLIENT DRAWING NUMBER:                                |  |                    | REV No:        |

OS MAP - NO43SW  
REPRODUCED BY PERMISSION OF ORDNANCE SURVEY ON BEHALF OF HMSO  
CROWN COPYRIGHT AND DATABASE RIGHT 2025. ALL RIGHTS RESERVED.  
ORDNANCE SURVEY LICENCE NUMBER 0000813445

Autore di Docu/STANENGATEA749 1-X-000-1104-MJ-000 1.mt



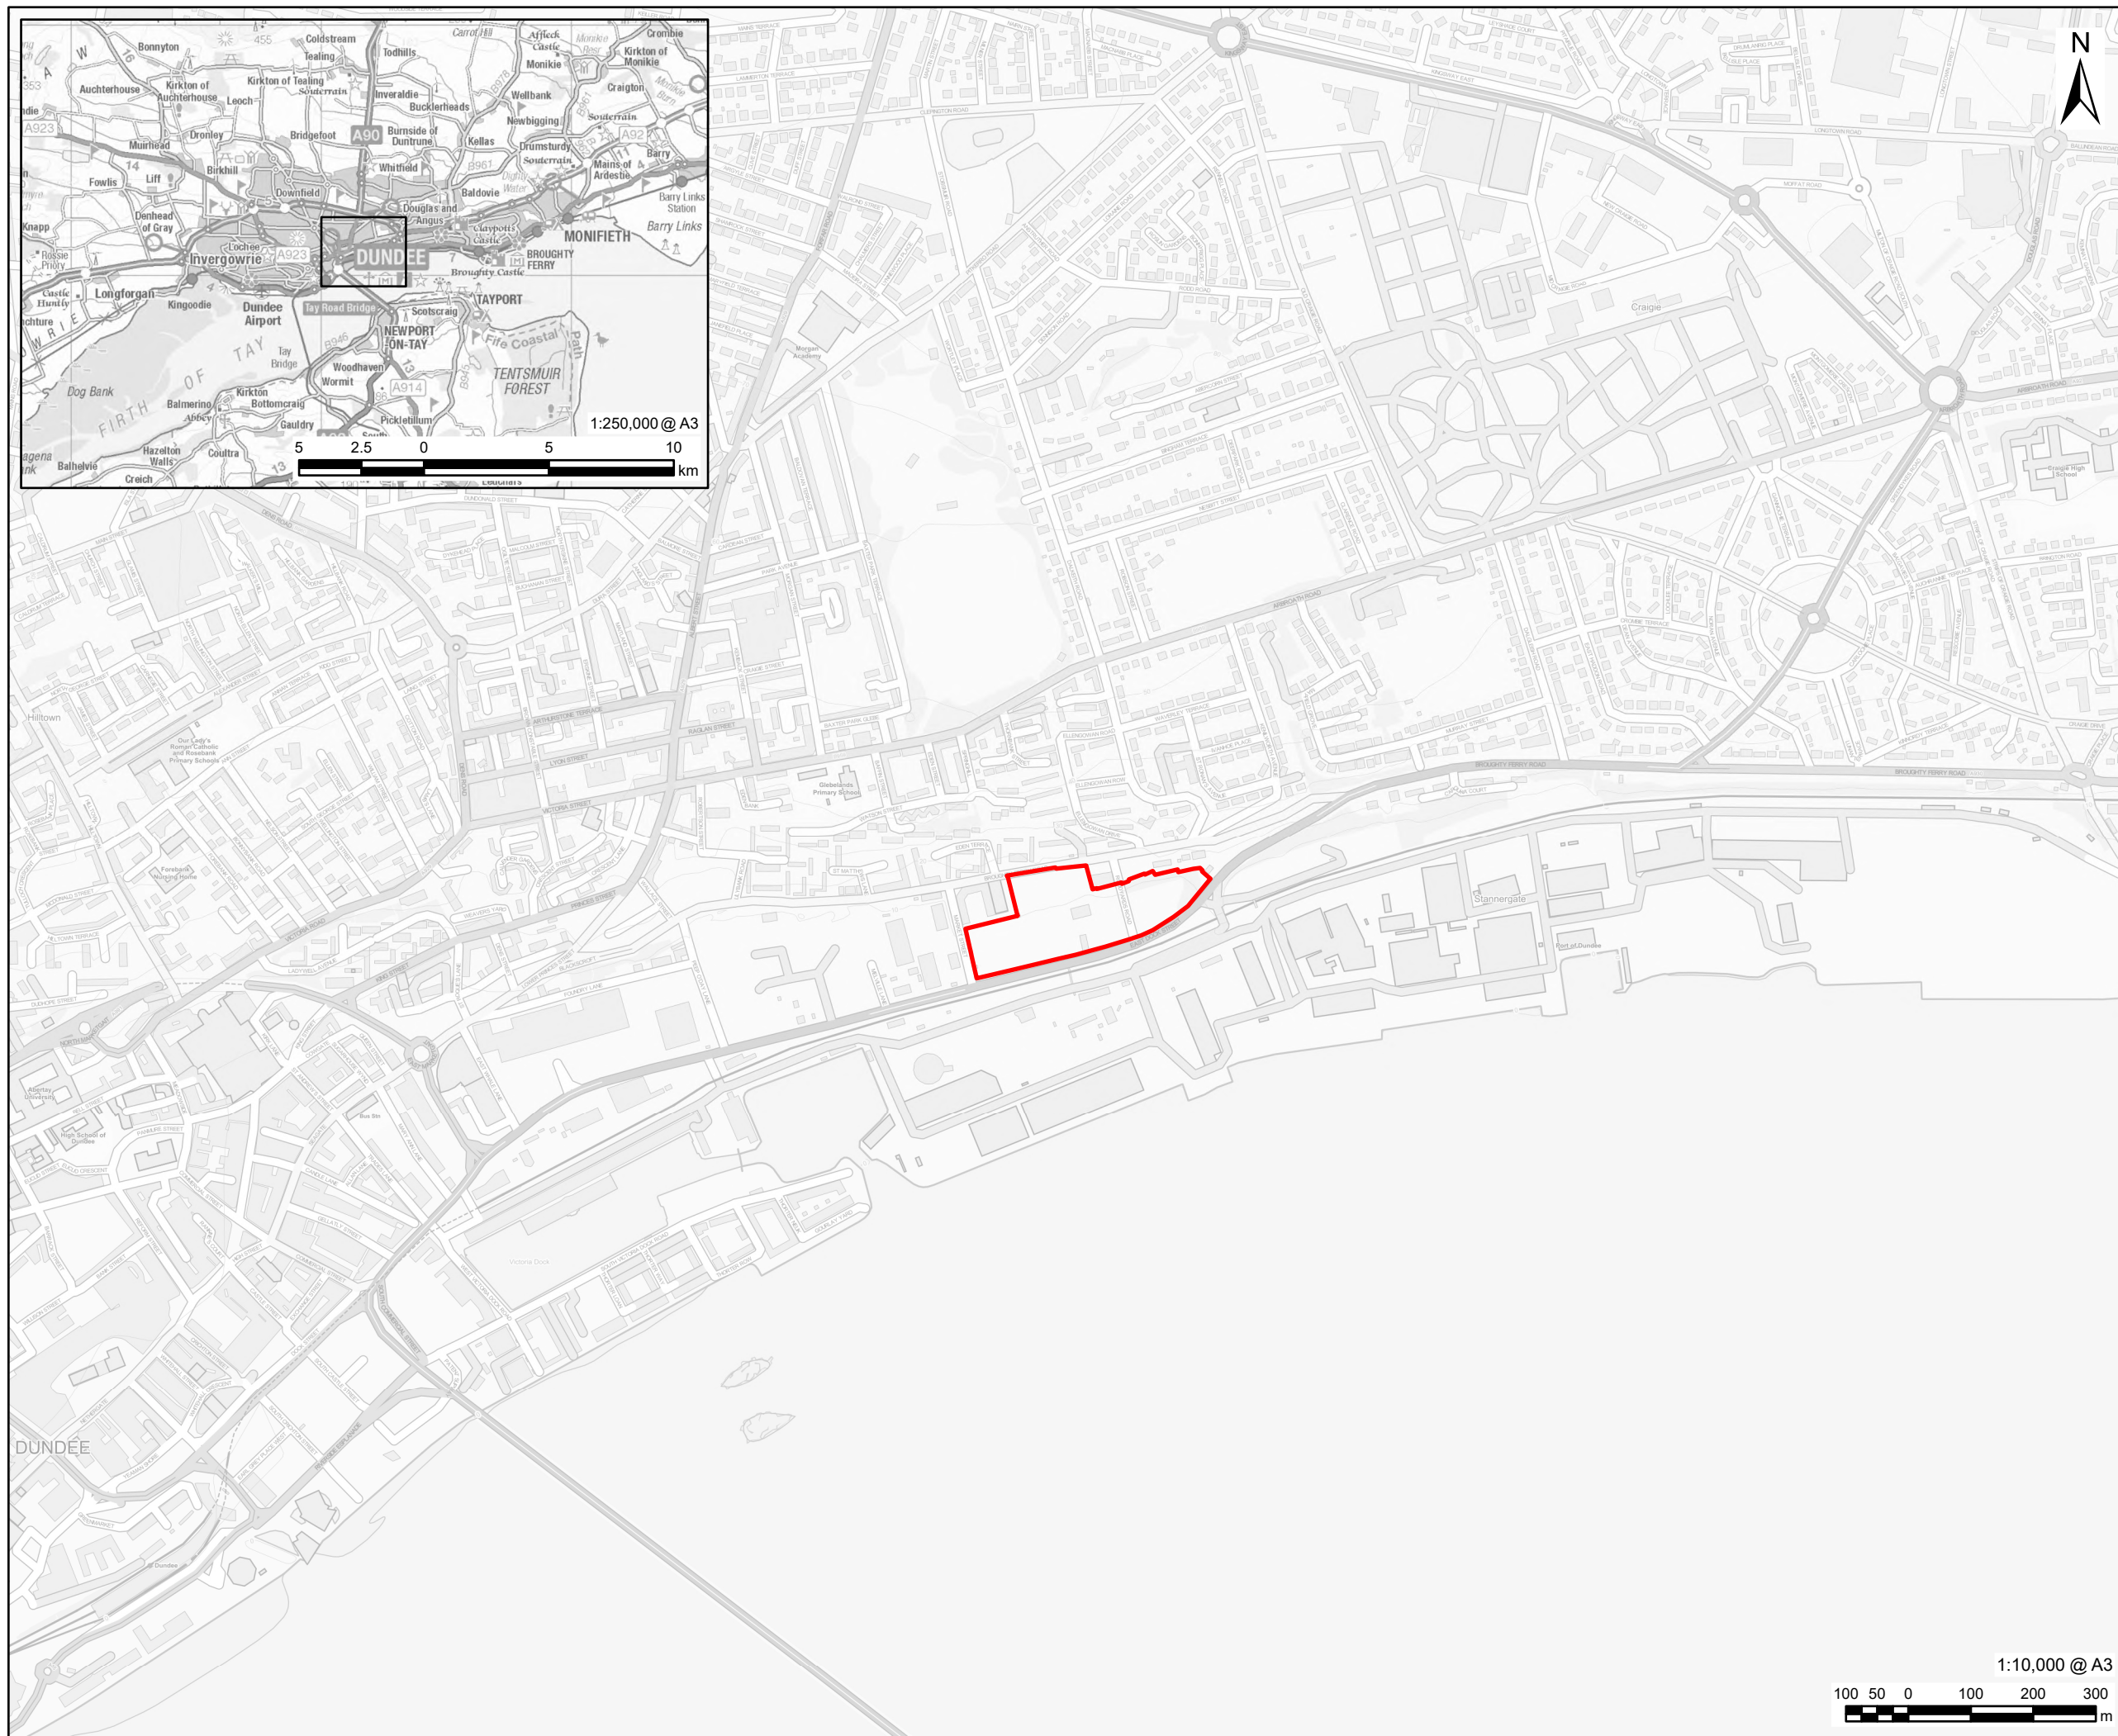

This drawing has been prepared for the use of AECOM's client. It may not be used, modified, reproduced or relied upon by third parties, except as agreed by AECOM or as required by law. AECOM accepts no responsibility and denies any liability whatsoever, to any party that uses or relies on this drawing without AECOM's express written consent. Do not scale this drawing. All measurements must be obtained from the stated dimensions.

|                                                                                         |                   |
|-----------------------------------------------------------------------------------------|-------------------|
| <b>AECOM</b>                                                                            |                   |
| <b>PROJECT</b>                                                                          |                   |
| Dundee Network Rail Substation                                                          |                   |
| <b>CLIENT</b>                                                                           |                   |
| SSEN                                                                                    |                   |
| <b>CONSULTANT</b>                                                                       |                   |
| 1 Tanfield, Inverleith Row<br>Edinburgh<br>Scotland<br>www.aecom.com                    |                   |
| <b>LEGEND</b>                                                                           |                   |
|    | Red Line Boundary |
| <b>NOTES</b>                                                                            |                   |
| Contains Ordnance Survey Data © Crown Copyright and database right [2024] OS 0100031673 |                   |
| <b>ISSUE PURPOSE</b>                                                                    |                   |
| FINAL                                                                                   |                   |
| <b>PROJECT NUMBER</b>                                                                   |                   |
| 60727222                                                                                |                   |
| <b>FIGURE TITLE</b>                                                                     |                   |
| Site Location Plan                                                                      |                   |
| <b>FIGURE NUMBER</b>                                                                    |                   |
| Figure 2.1                                                                              |                   |



