


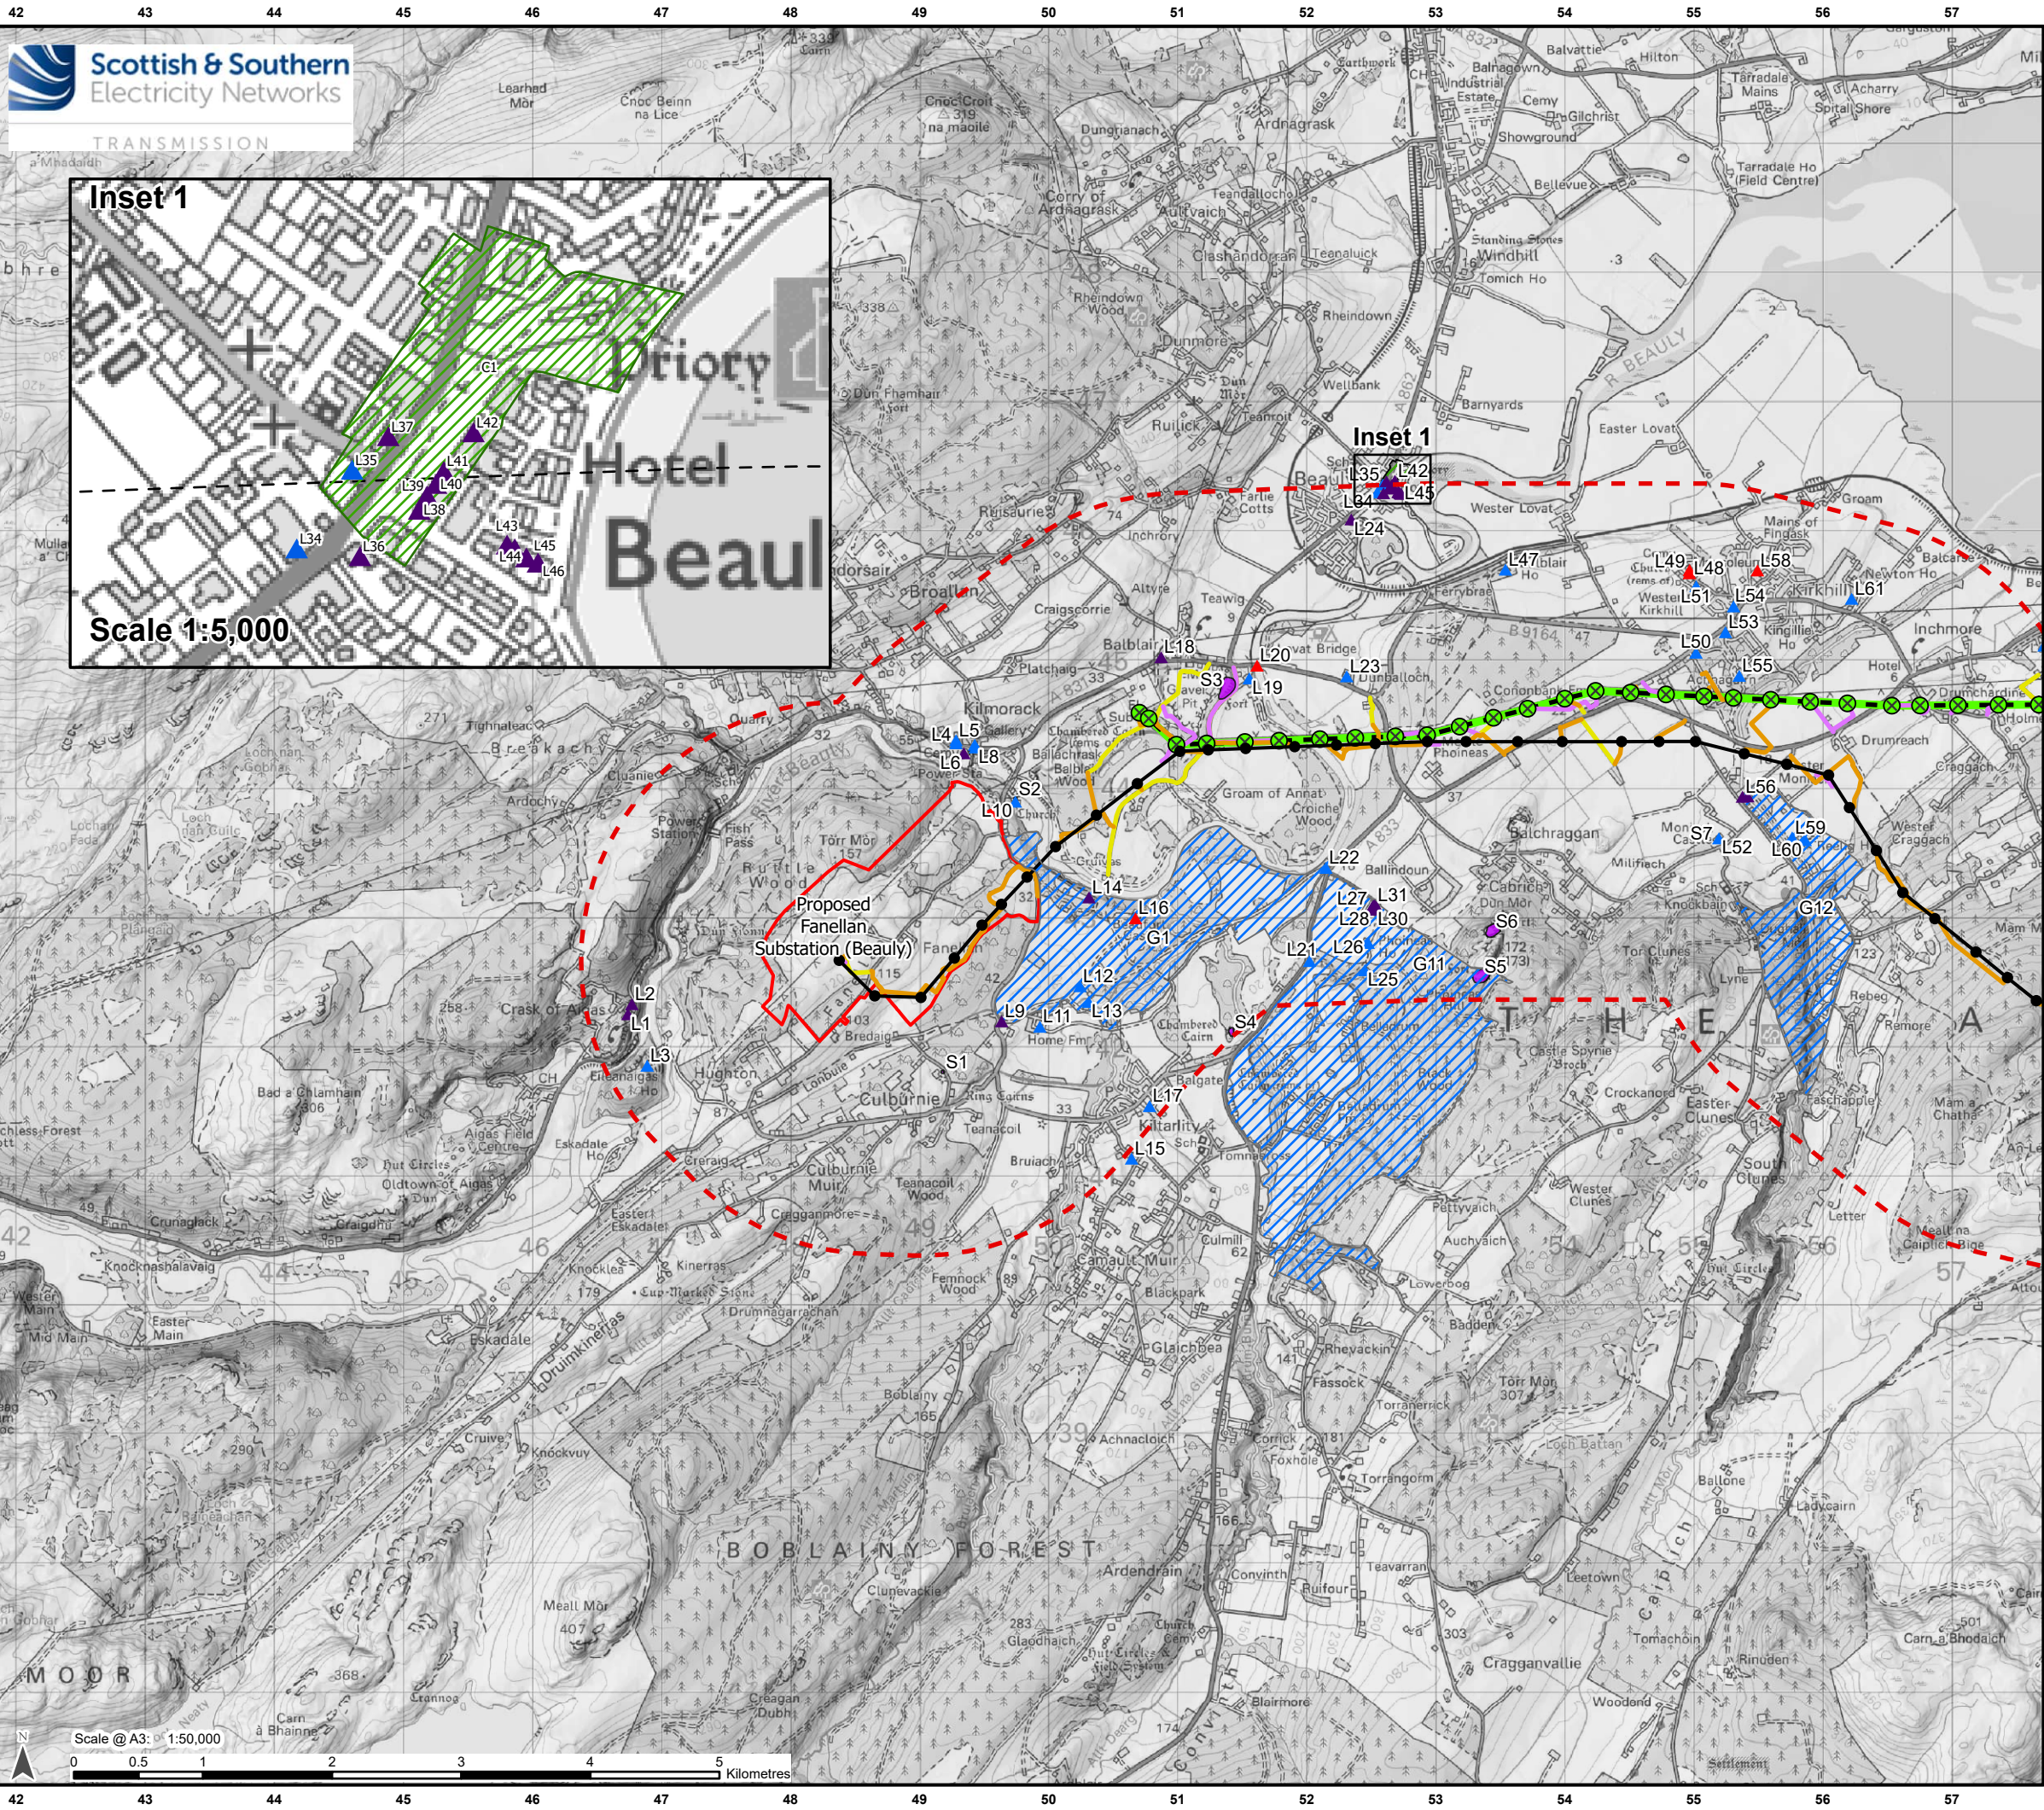

Inset 1

Scale 1:5,000

Legend

- Proposed Substation Site Planning Red Line Boundary
- 2 km Study Area

Development for which Section 37 Consent is Sought


- Proposed OHL Alignment - 400 kV
- Proposed Tower - 400 kV

Ancillary Development

- Tower to be Removed
- OHL to be Removed
- Existing Access Upgrade
- Proposed Access – ATV or Temporary Trackway
- Proposed Access (Temporary/Permanent)

Designated Heritage Assets

- Gardens and Designed Landscapes
- Conservation Area
- Scheduled Monument
- Listed Building Category A
- Listed Building Category B
- Listed Building Category C

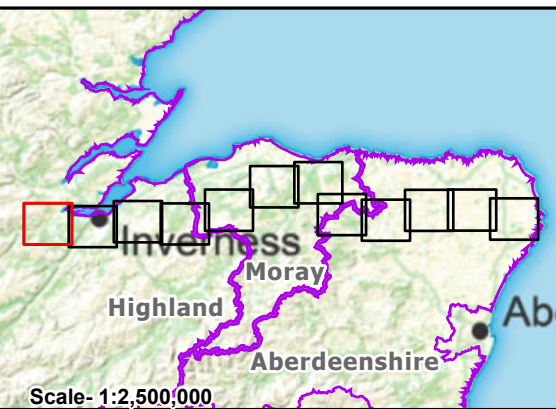

Reproduced by permission of Ordnance Survey. Crown copyright and database right 2025 all rights reserved. Ordnance Survey Licence number AC0000813445. Contains public sector information licensed under the Open Government Licence v3.0. Contains Historic Environment Scotland and Ordnance Survey data © Historic Environment Scotland - Scottish Charity No. SC045625. © Crown copyright and database right (2025). SSEN Transmission take no responsibility for the release or accuracy of latest version Basemaps from Ordnance Survey

Project: Beaulieu to Blackhillock to New Deer to Peterhead 400kV OHL Project

Title: Figure 11.1 - Designated Heritage Assets
Page 1 of 12

Drawn by: MAL Date: 19/08/2025

Drawing: B2P-WSP-DA-70092380-137

Legend

2 km Study Area

Development for which Section 37 Consent is Sought


- Proposed OHL Alignment - 400 kV
- Temporary OHL Diversion
- Proposed Alignment - Existing OHL Works (275 kV Realignment and Crossings)
- Proposed Tower - 400 kV
- Proposed Tower - Existing OHL Works (275 kV Realignment and Crossing)
- Proposed Tower - Temporary

Ancillary Development

- Tower to be Removed
- OHL to be Removed
- Cable to be Removed
- Existing Access Upgrade
- Proposed Access – ATV or Temporary Trackway
- Proposed Access (Temporary/Permanent)

Designated Heritage Assets

- Gardens and Designed Landscapes
- Battlefield
- Conservation Area
- Scheduled Monument
- Listed Building Category A
- Listed Building Category B
- Listed Building Category C

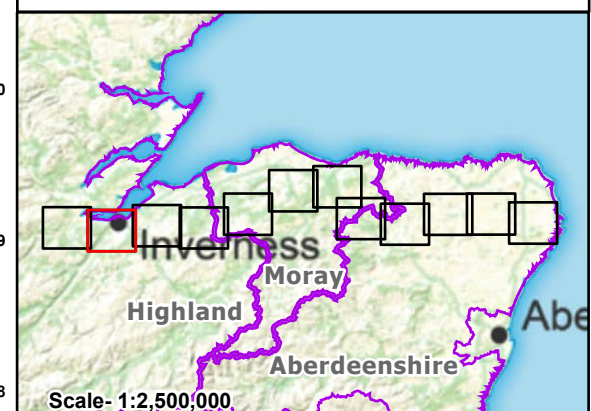

Reproduced by permission of Ordnance Survey. Crown copyright and database right 2025 all rights reserved. Ordnance Survey Licence number AC0000813445. Contains public sector information licensed under the Open Government Licence v3.0. Contains Historic Environment Scotland and Ordnance Survey data © Historic Environment Scotland - Scottish Charity No. SC045925. © Crown copyright and database right (2025). SSEN Transmission take no responsibility for the release or accuracy of latest version Basemaps from Ordnance Survey

Project: Beauly to Blackhillock to New Deer to Peterhead 400kV OHL Project

Title: Figure 11.1 - Designated Heritage Assets
Page 2 of 12


Drawn by: MAL

Date: 19/08/2025

Drawing: B2P-WSP-DA-70092380-137

Scale @ A3: 1:50,000

0 0.5 1 2 3 4 5 Kilometres

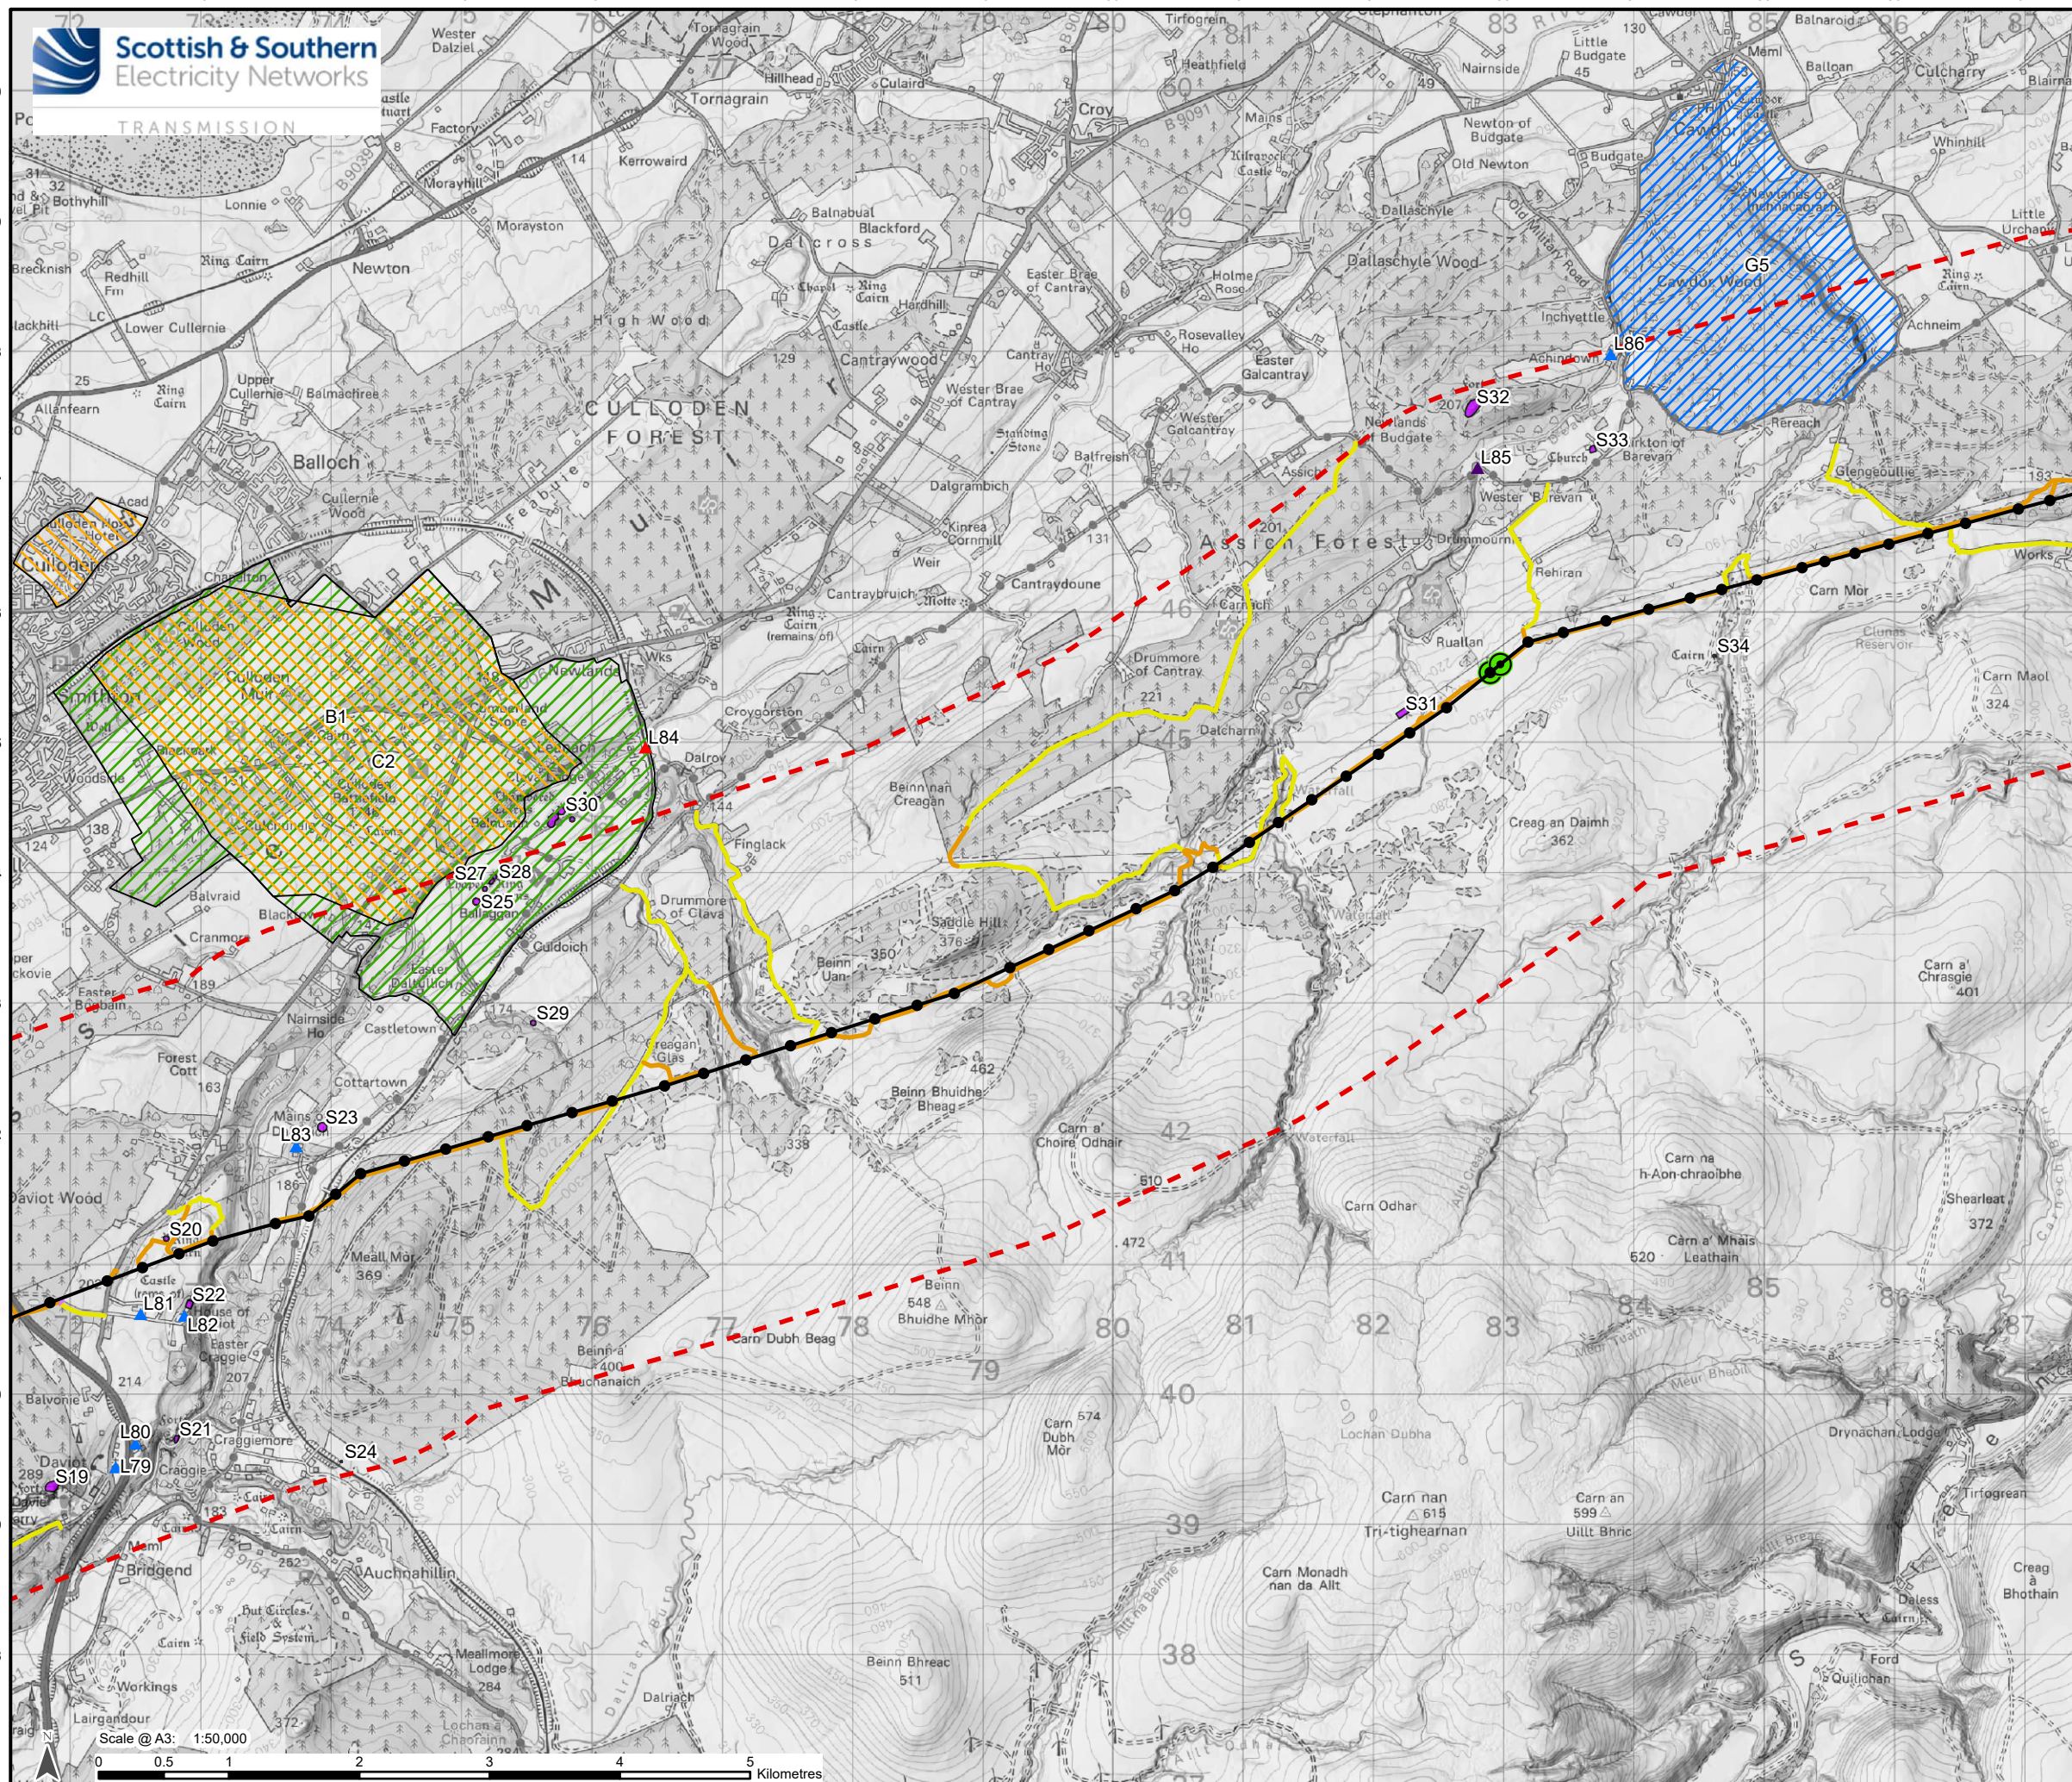

Legend

2 km Study Area

Development for which Section 37 Consent is Sought

Proposed OHL Alignment - 400 kV

Proposed Tower - 400 kV

Ancillary Development

Existing Access Upgrade

Proposed Access – ATV or Temporary Trackway

Proposed Access (Temporary/Permanent)

Designated Heritage Assets

Gardens and Designed Landscapes

Battlefield


Conservation Area

Scheduled Monument

Listed Building Category A

Listed Building Category B

Listed Building Category C

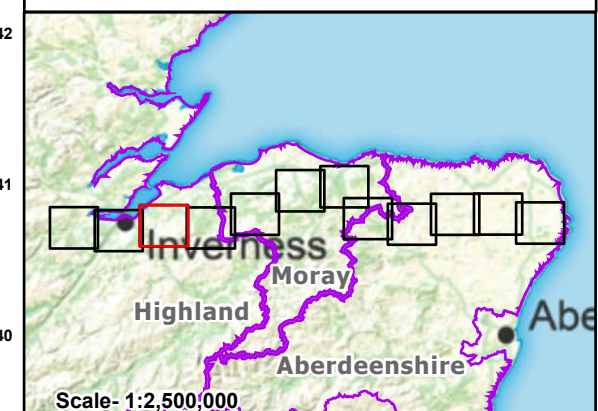


Reproduced by permission of Ordnance Survey, Crown copyright and database right 2025 all rights reserved. Ordnance Survey Licence number AC0000813445. Contains public sector information licensed under the Open Government Licence v3.0. Contains Historic Environment Scotland and Ordnance Survey data © Historic Environment Scotland - Scottish Charity No. SC045625. © Crown copyright and database right (2025). SSEN Transmission take no responsibility for the release or accuracy of latest version Basemaps from Ordnance Survey

Project: Beauly to Blackhillock to New Deer to Peterhead 400kV OHL Project

Title: Figure 11.1 - Designated Heritage Assets
Page 3 of 12

Drawn by: MAL Date: 19/08/2025

Drawing: B2P-WSP-DA-70092380-137

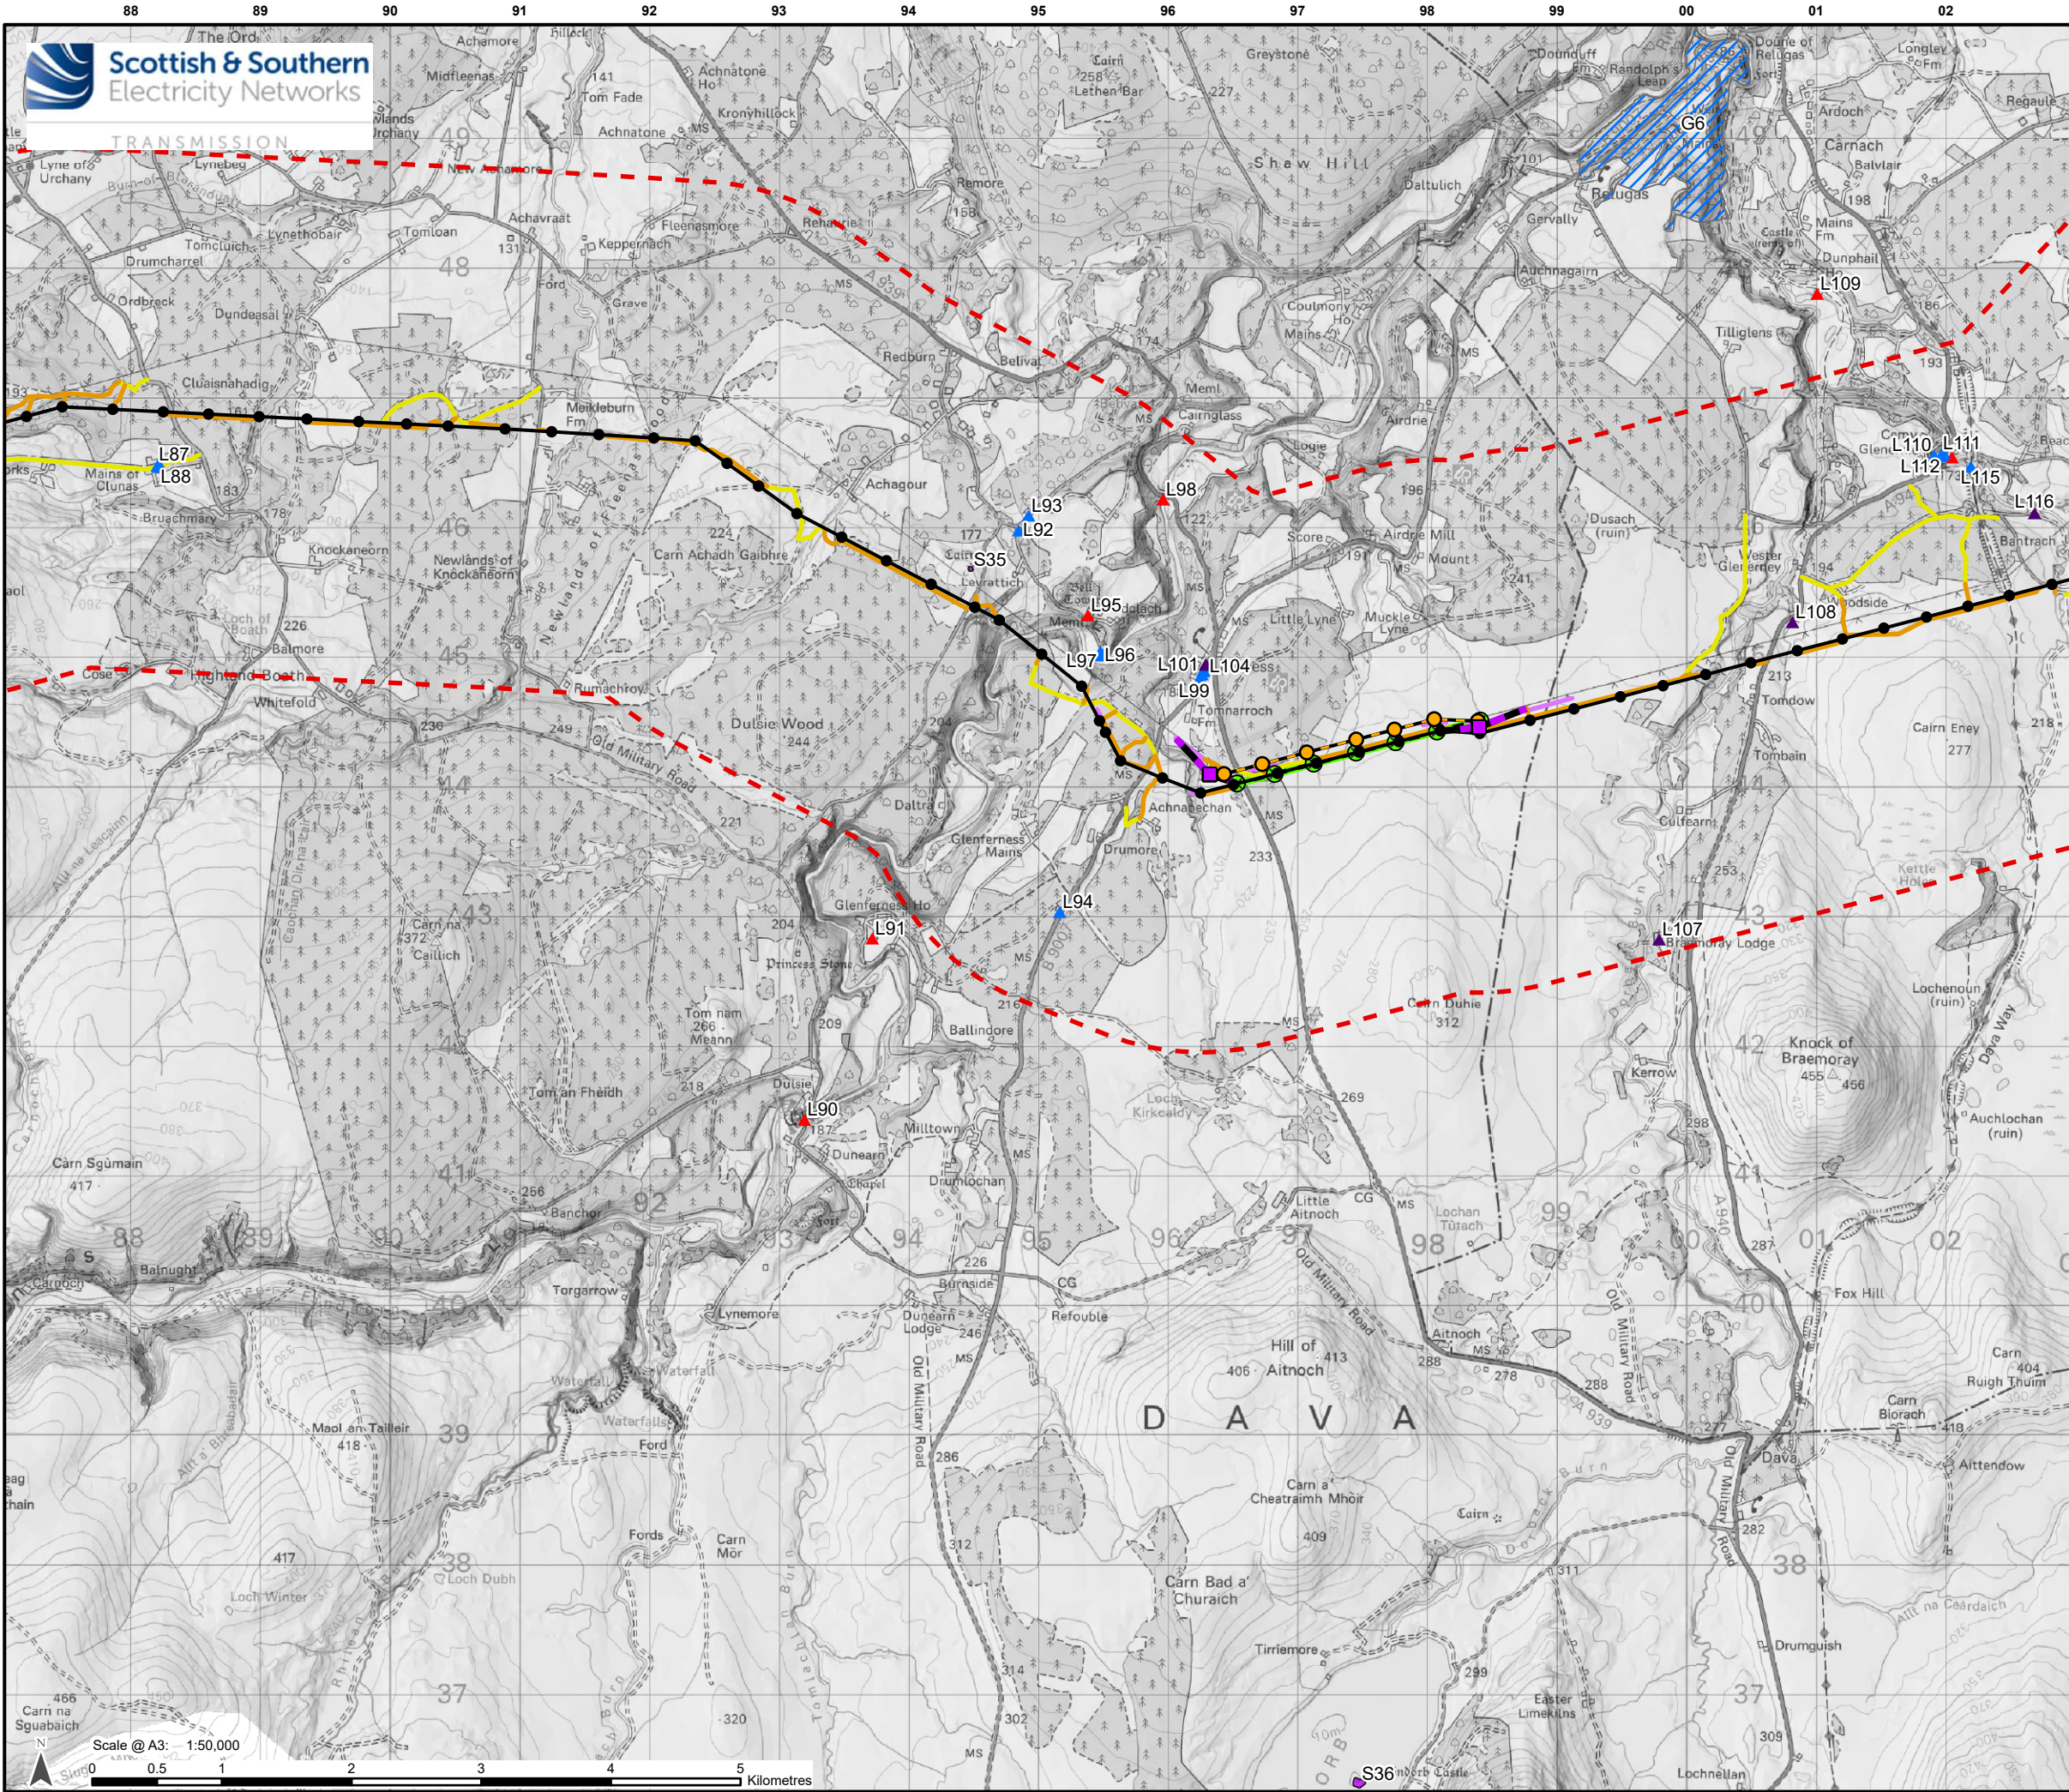

Legend

2 km Study Area

Proposed OHL Alignment - 400 kV

Temporary OHL Diversion

Proposed Alignment - Existing OHL Works (275 kV Realignment and Crossings)

Proposed Tower - 400 kV

Proposed Tower - Existing OHL Works (275 kV Realignment and Crossing)

Proposed Tower - Temporary

Ancillary Development

Tower to be Removed

OHL to be Removed

Existing Access Upgrade

Proposed Access – ATV or Temporary Trackway

Proposed Access (Temporary/Permanent)

Designated Heritage Assets


Gardens and Designed Landscapes

Scheduled Monument

Listed Building Category A


Listed Building Category B

Listed Building Category C

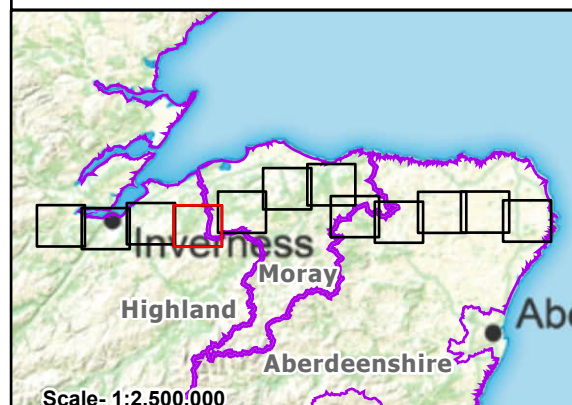

Reproduced by permission of Ordnance Survey. Crown copyright and database right 2025 all rights reserved. Ordnance Survey Licence number AC0000813445. Contains public sector information licensed under the Open Government Licence v3.0. Contains Historic Environment Scotland and Ordnance Survey data © Historic Environment Scotland - Scottish Charity No. SC045625. © Crown copyright and database right (2025). SSEN Transmission take no responsibility for the release or accuracy of latest version Basemaps from Ordnance Survey

Project:	Beaulieu to Blackhillock to New Deer to Peterhead 400kV OHL Project	
Title:	Figure 11.1 - Designated Heritage Assets Page 4 of 12	
Drawn by:	MAL	Date: 19/08/2025
Drawing:	B2P-WSP-DA-70092380-137	

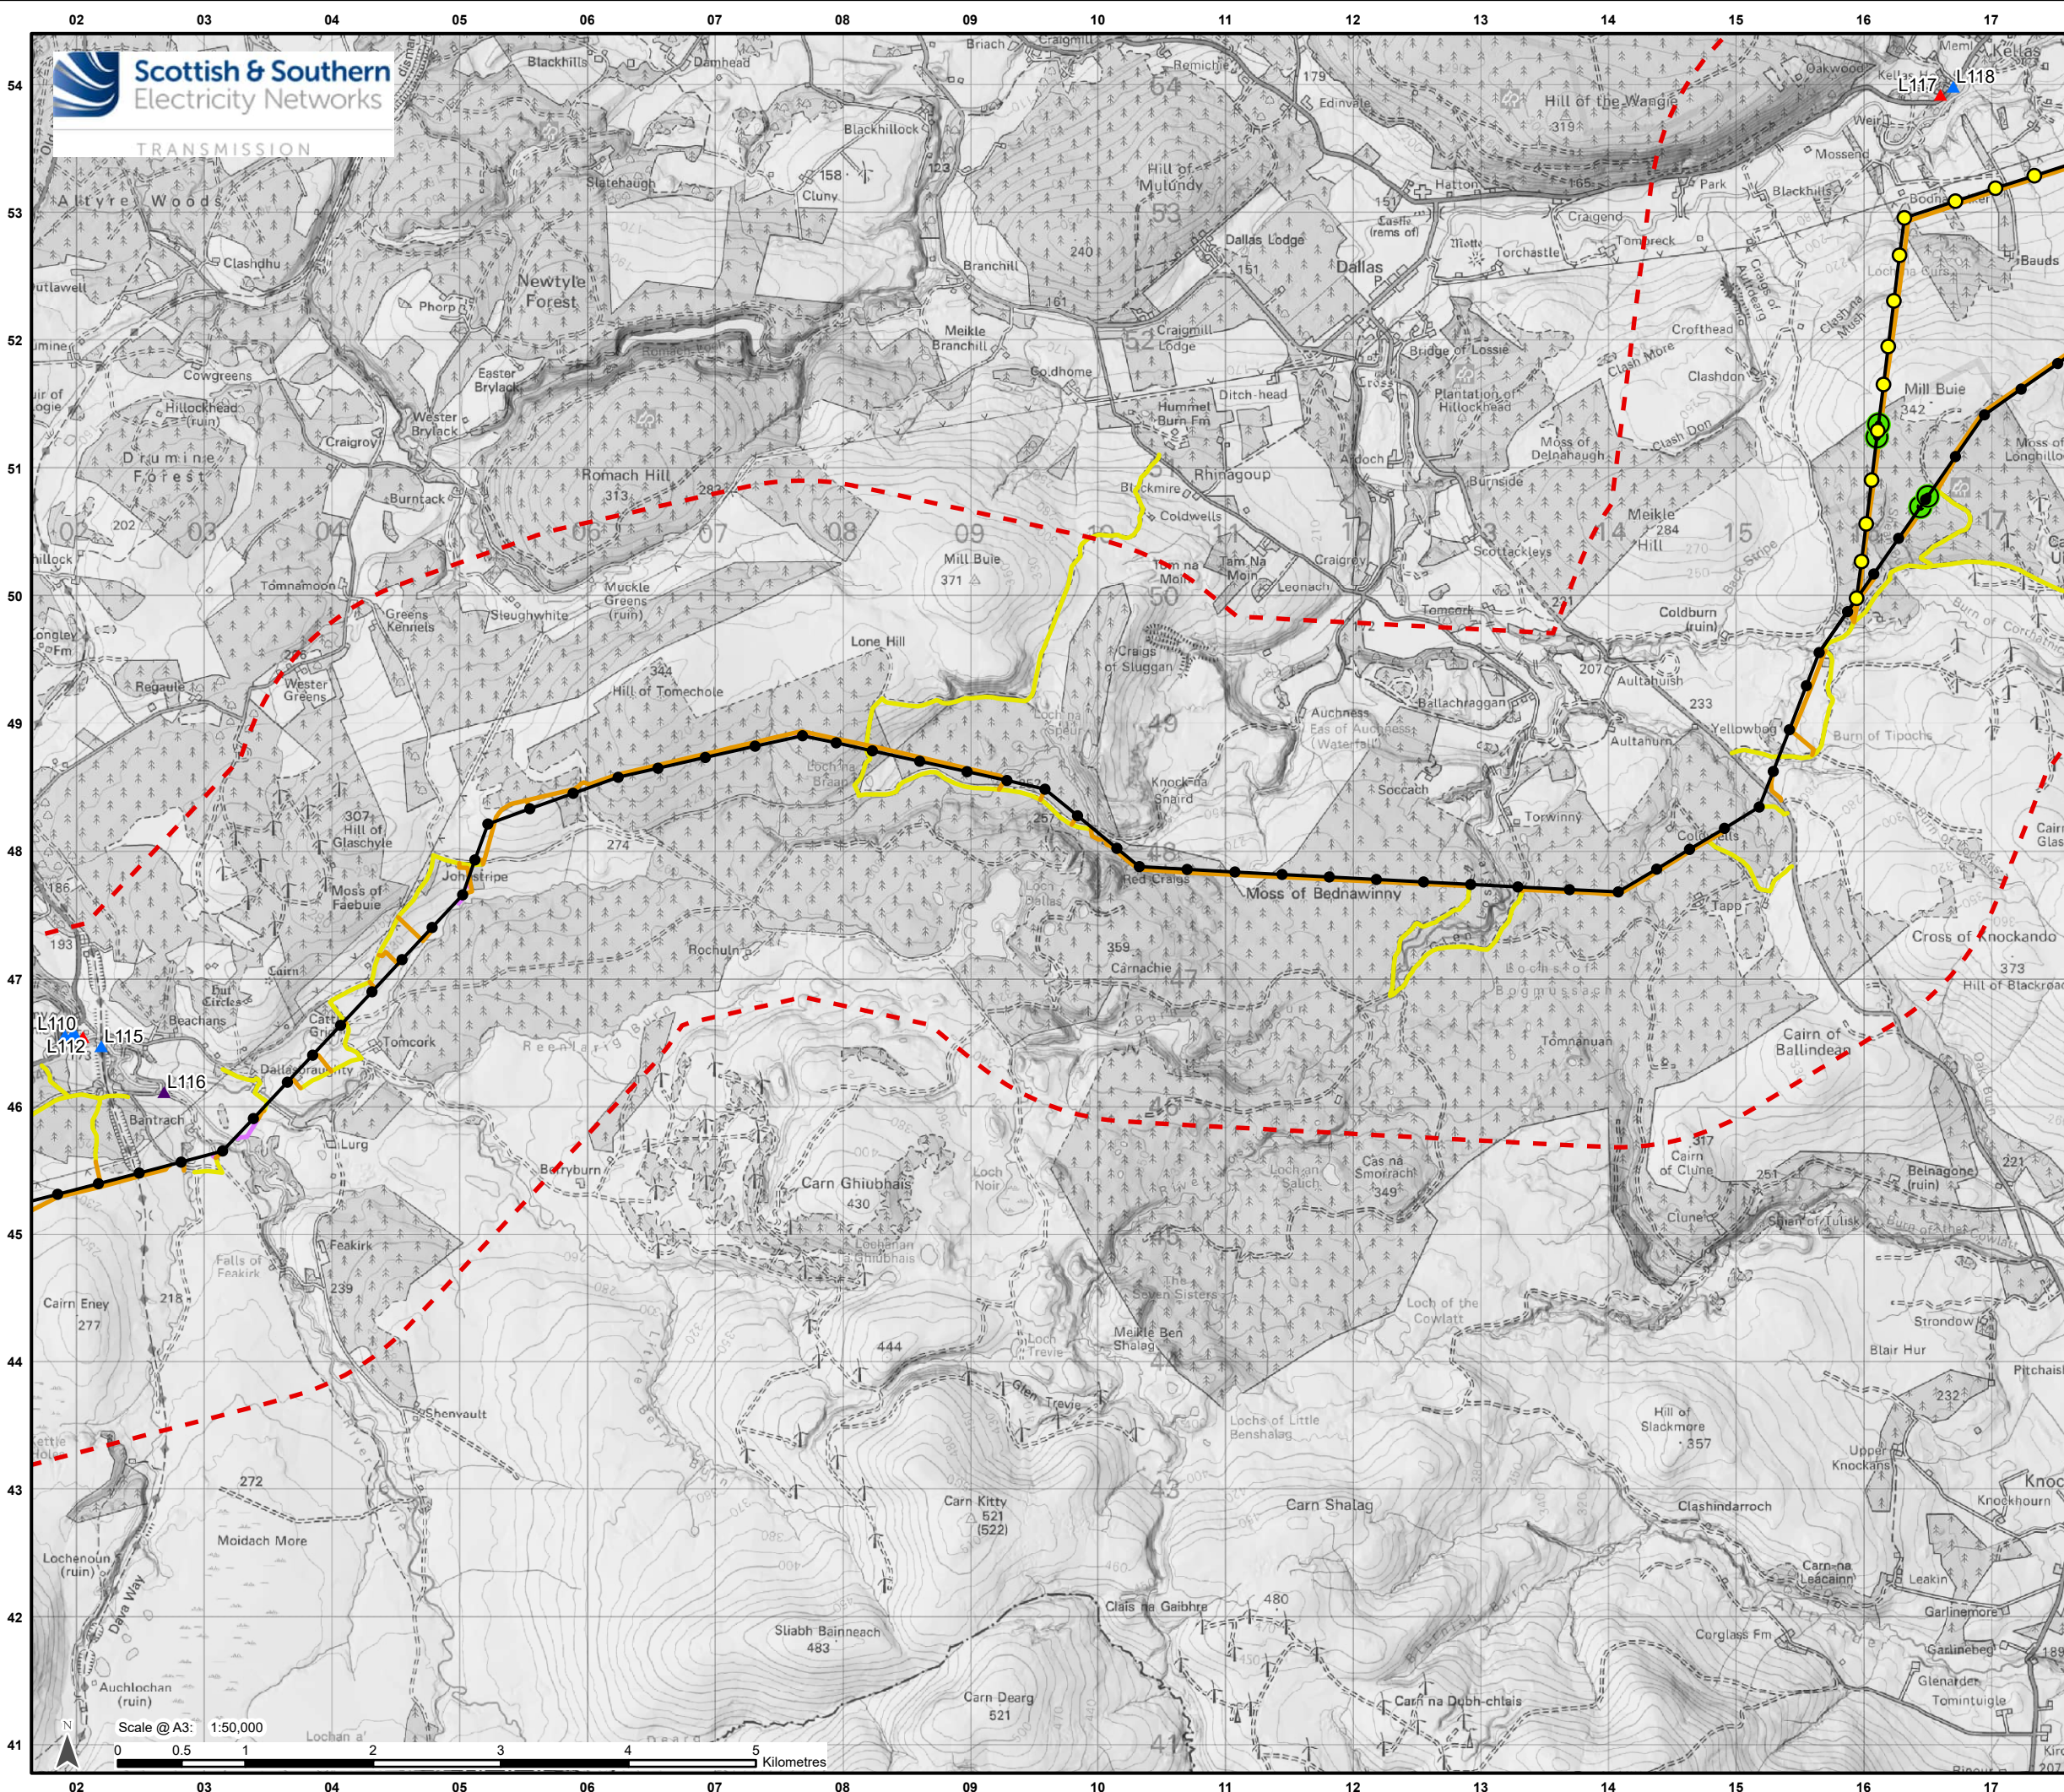

Legend

2 km Study Area

Development for which Section 37 Consent is Sought

- Proposed OHL Alignment - 400 kV
- Proposed Tower - 400 kV
- Proposed Tower - Kellas Alternative Alignment

Ancillary Development

- Existing Access Upgrade
- Proposed Access – ATV or Temporary Trackway
- Proposed Access (Temporary/Permanent)

Designated Heritage Assets

- Listed Building Category A
- Listed Building Category B
- Listed Building Category C

Scale: 1:2,500,000


Reproduced by permission of Ordnance Survey. Crown copyright and database right 2025 all rights reserved. Ordnance Survey Licence number AC0000813445. Contains public sector information licensed under the Open Government Licence v3.0. Contains Historic Environment Scotland and Ordnance Survey data © Historic Environment Scotland - Scottish Charity No. SC045925. © Crown copyright and database right (2025). SSEN Transmission take no responsibility for the release or accuracy of latest version Basemaps from Ordnance Survey

Project: Beaulieu to Blackhillock to New Deer to Peterhead 400kV OHL Project

Title: Figure 11.1 - Designated Heritage Assets
Page 5 of 12

Drawn by: MAL **Date:** 19/08/2025

Drawing: B2P-WSP-DA-70092380-137

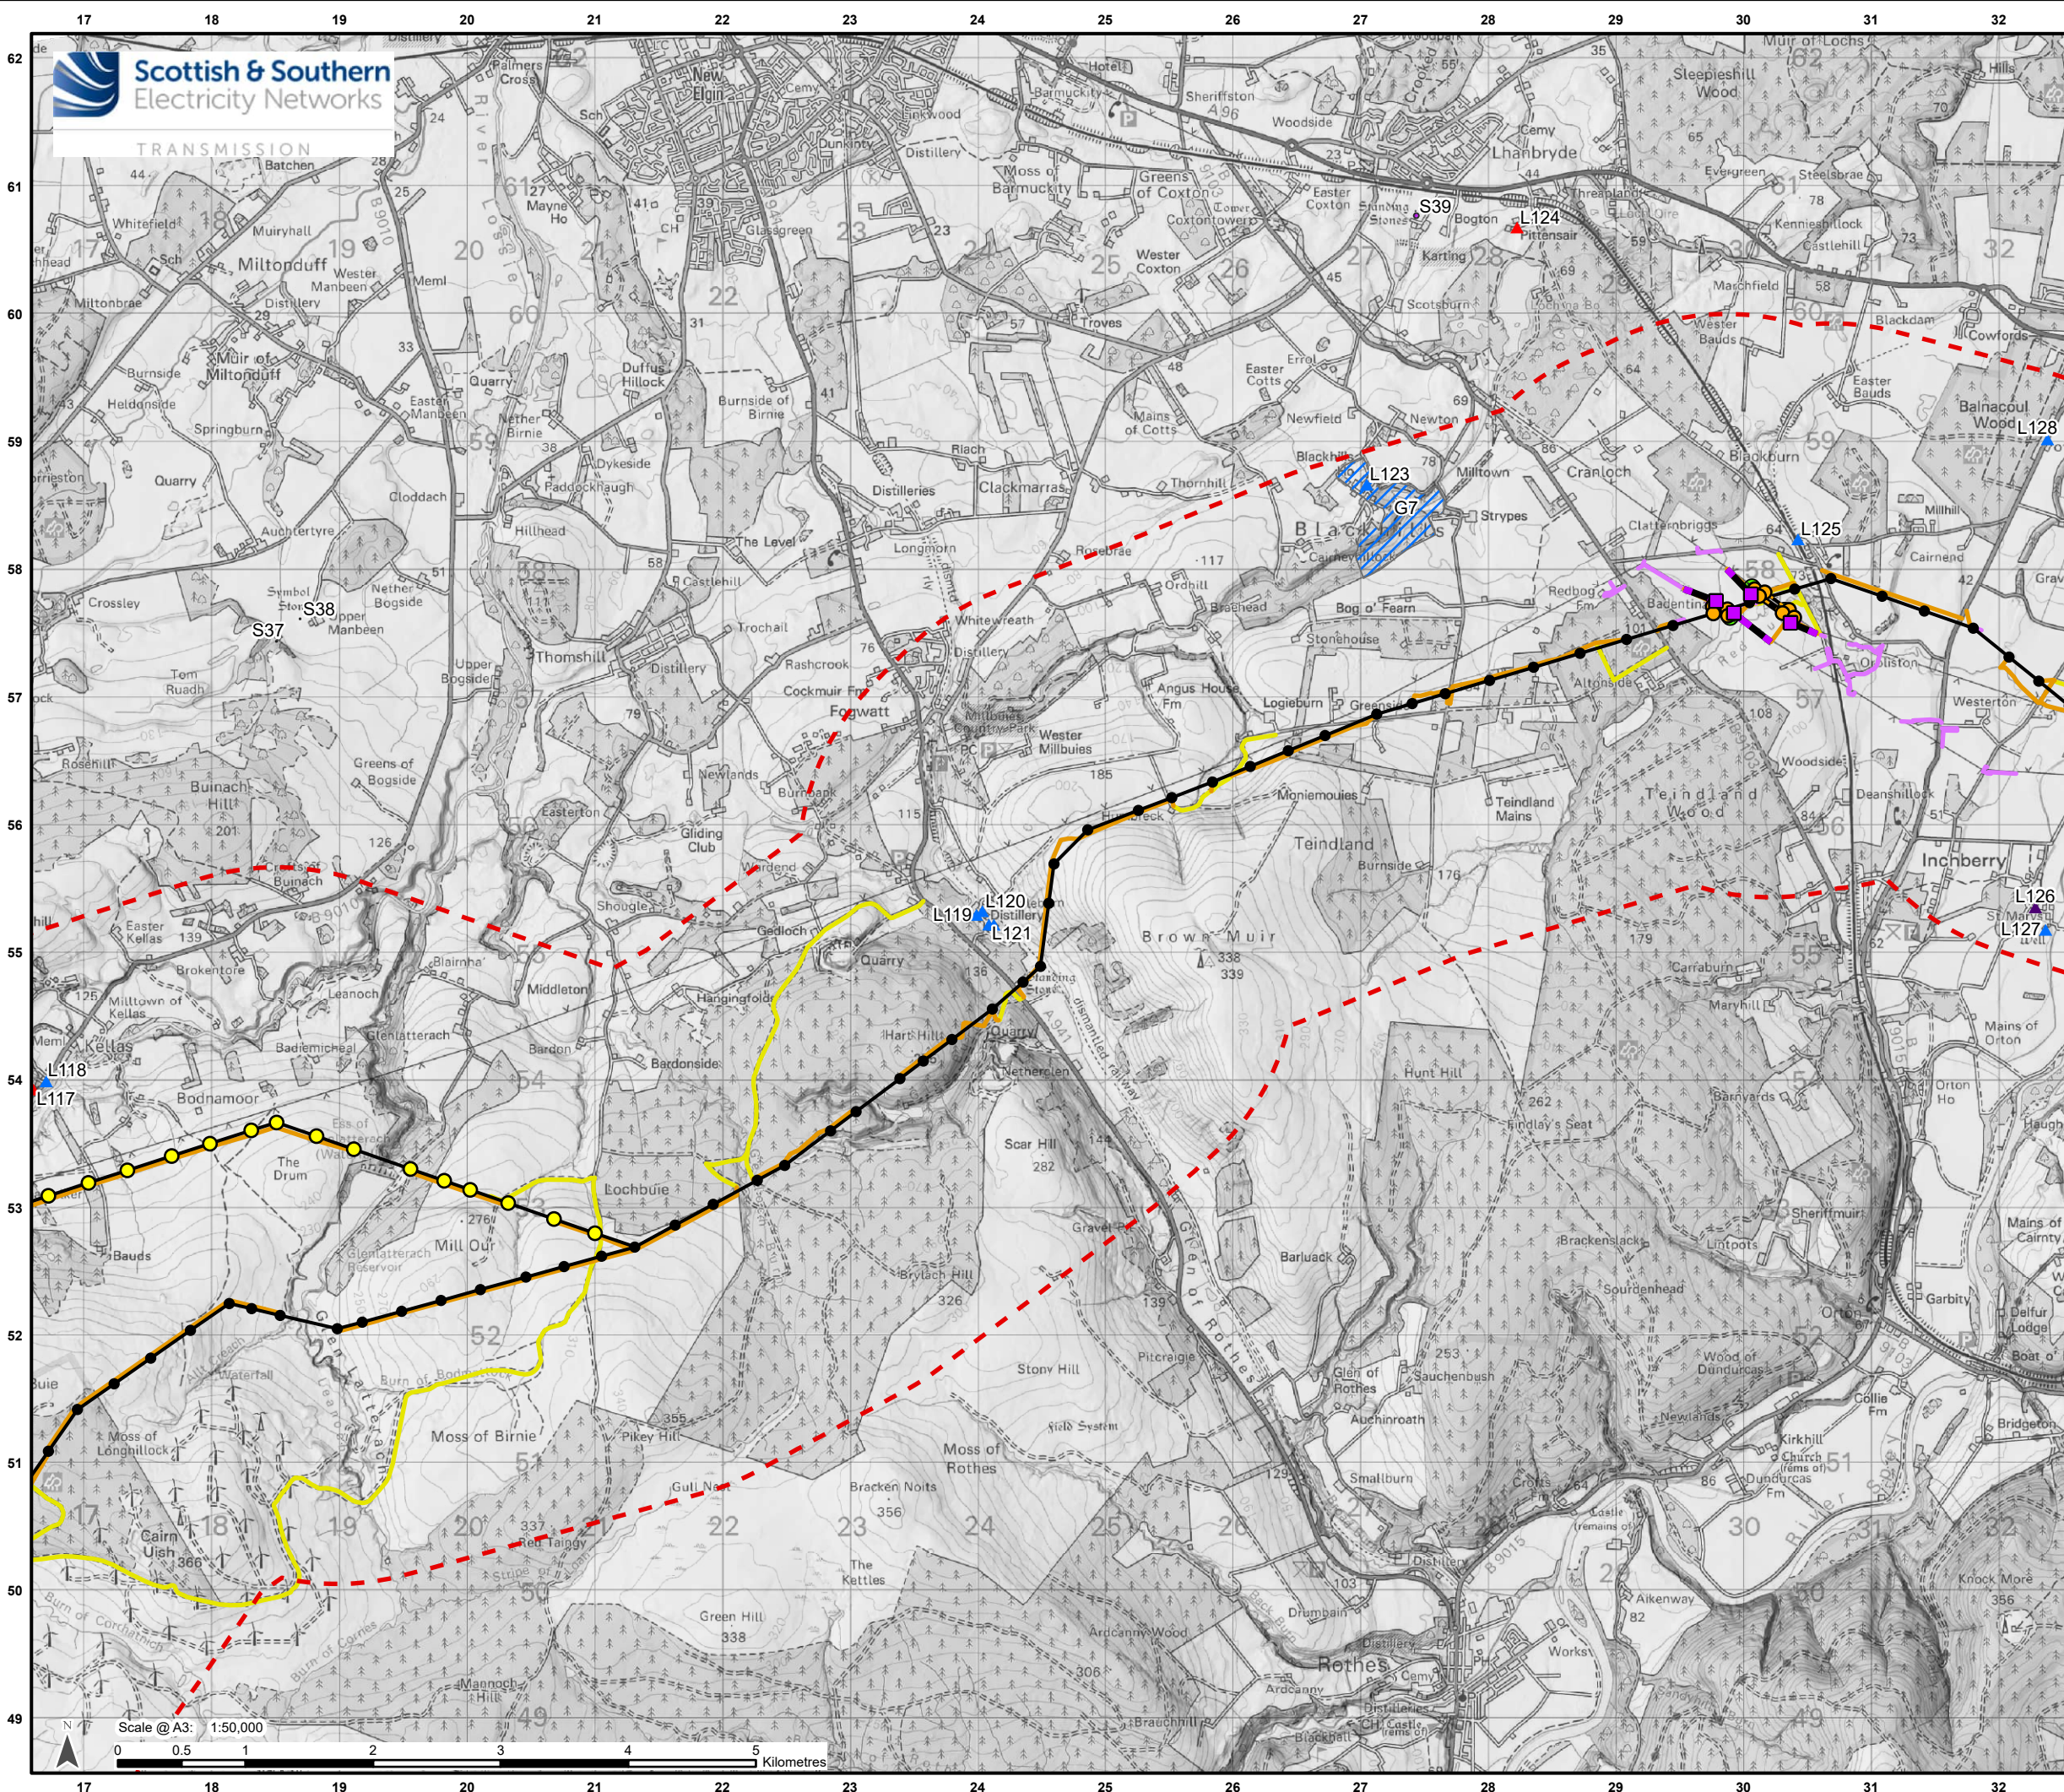

Legend

- 2 km Study Area
- Proposed OHL Alignment - 400 kV
- Temporary OHL Diversion
- Proposed Alignment - Existing OHL Works (275 kV Realignment and Crossings)
- Proposed Tower - 400 kV
- Proposed Tower - Kellas Alternative Alignment
- Proposed Tower - Existing OHL Works (275 kV Realignment and Crossing)
- Proposed Tower - Temporary

Ancillary Development

- Tower to be Removed
- Existing Access Upgrade
- Proposed Access – ATV or Temporary Trackway
- Proposed Access (Temporary/Permanent)

Designated Heritage Assets

- Gardens and Designed Landscapes
- Scheduled Monument
- Listed Building Category A
- Listed Building Category B
- Listed Building Category C

Scale: 1:2,500,000

Reproduced by permission of Ordnance Survey. Crown copyright and database right 2025 all rights reserved. Ordnance Survey Licence number AC0000813445. Contains public sector information licensed under the Open Government Licence v3.0. Contains Historic Environment Scotland and Ordnance Survey data © Historic Environment Scotland - Scottish Charity No. SC045625. © Crown copyright and database right (2025). SSEN Transmission take no responsibility for the release or accuracy of latest version Basemaps from Ordnance Survey

Project: Beaulieu to Blackhillock to New Deer to Peterhead 400kV OHL Project

Title: Figure 11.1 - Designated Heritage Assets
Page 6 of 12

Drawn by: MAL Date: 19/08/2025

Drawing: B2P-WSP-DA-70092380-137