


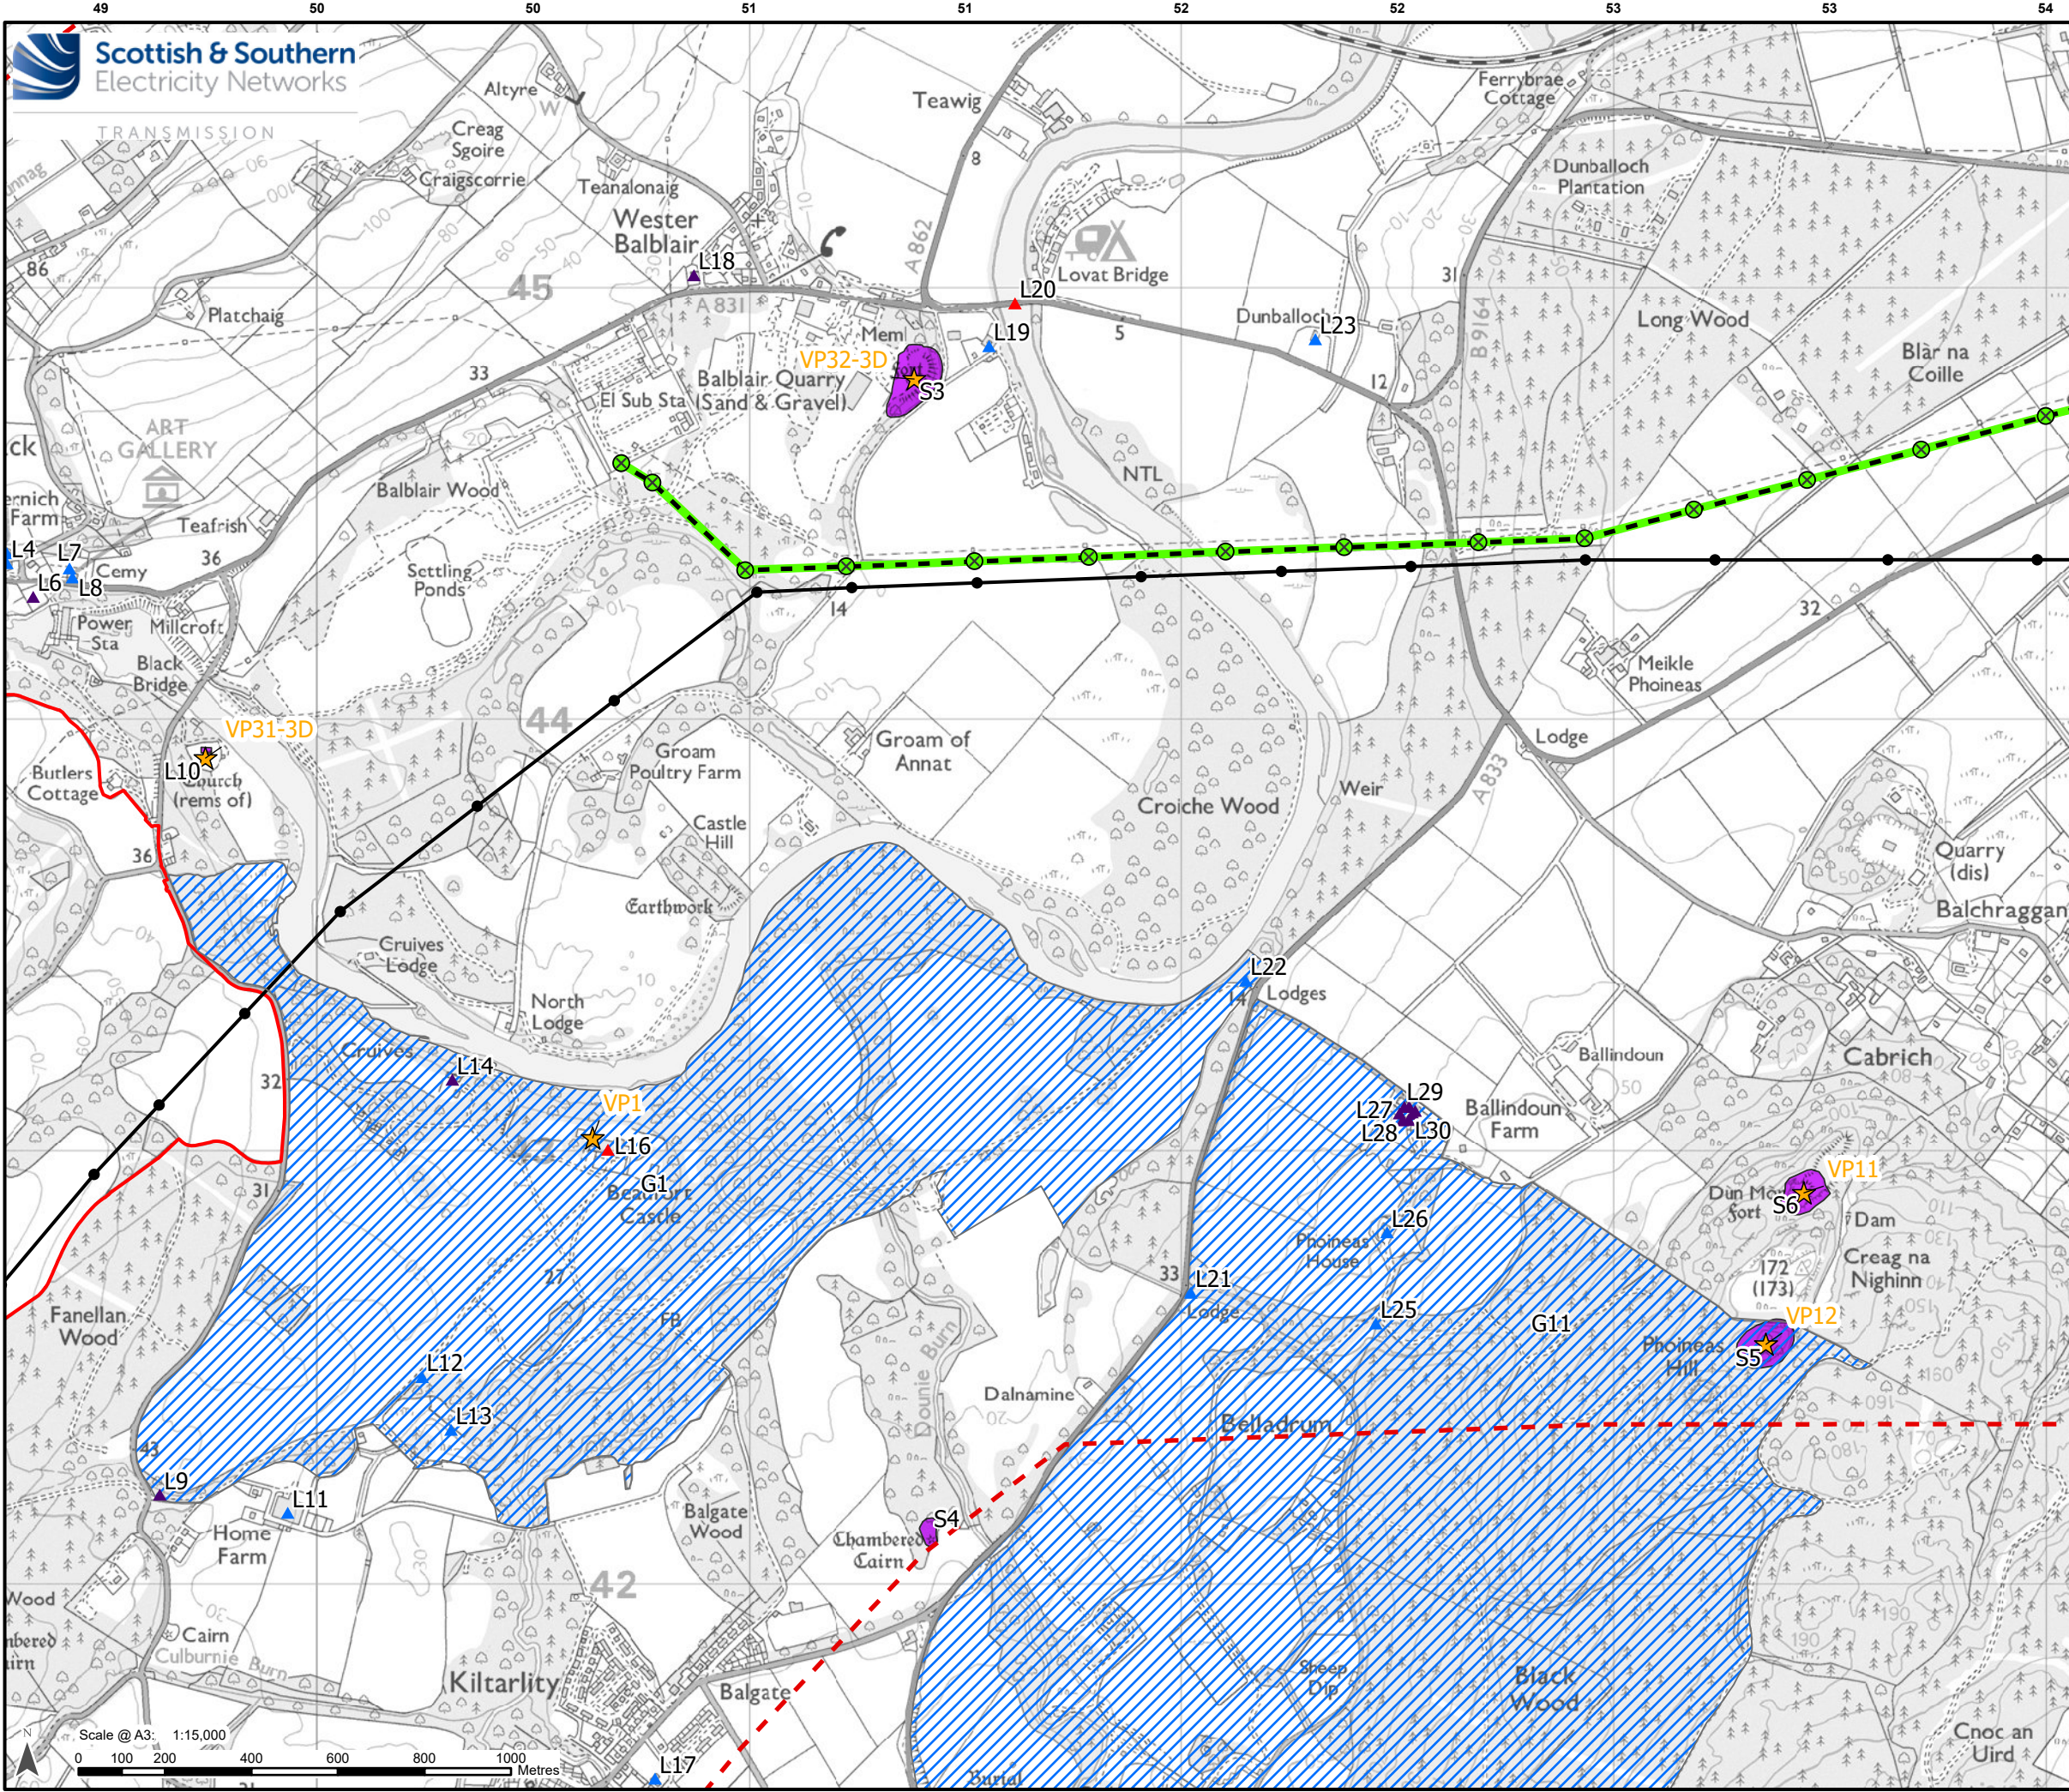

### Legend

- Proposed Substation Site Planning Red Line Boundary
- 2 km Study Area

### Development for which Section 37 Consent is Sought

- Proposed OHL Alignment - 400 kV
- Proposed Tower - 400 kV

### Ancillary Development

- Tower to be Removed
- OHL to be Removed

### Designated Heritage Assets

- Gardens and Designed Landscapes
- Scheduled Monument
- Listed Building Category A
- Listed Building Category B
- Listed Building Category C
- Heritage Viewpoint Location

Scale- 1:2,500,000


Reproduced by permission of Ordnance Survey. Crown copyright and database right 2025 all rights reserved. Ordnance Survey Licence number AD0000813445. Contains public sector information licensed under the Open Government Licence V3.0. Contains Historic Environment Scotland and Ordnance Survey data © Historic Environment Scotland - Scottish Charity No. SC045925. © Crown copyright and database right (2025). SSEN Transmission take no responsibility for the release or accuracy of latest version Basemaps from Ordnance Survey

Project: Beauly to Blackhillock to New Deer to Peterhead 400kV OHL Project

Title: Figure 11.4 - Cultural Heritage Viewpoint Locations  
Page 1 of 18

Drawn by: RC Date: 11/09/2025

Drawing: B2P-WSP-DA-70092380-139

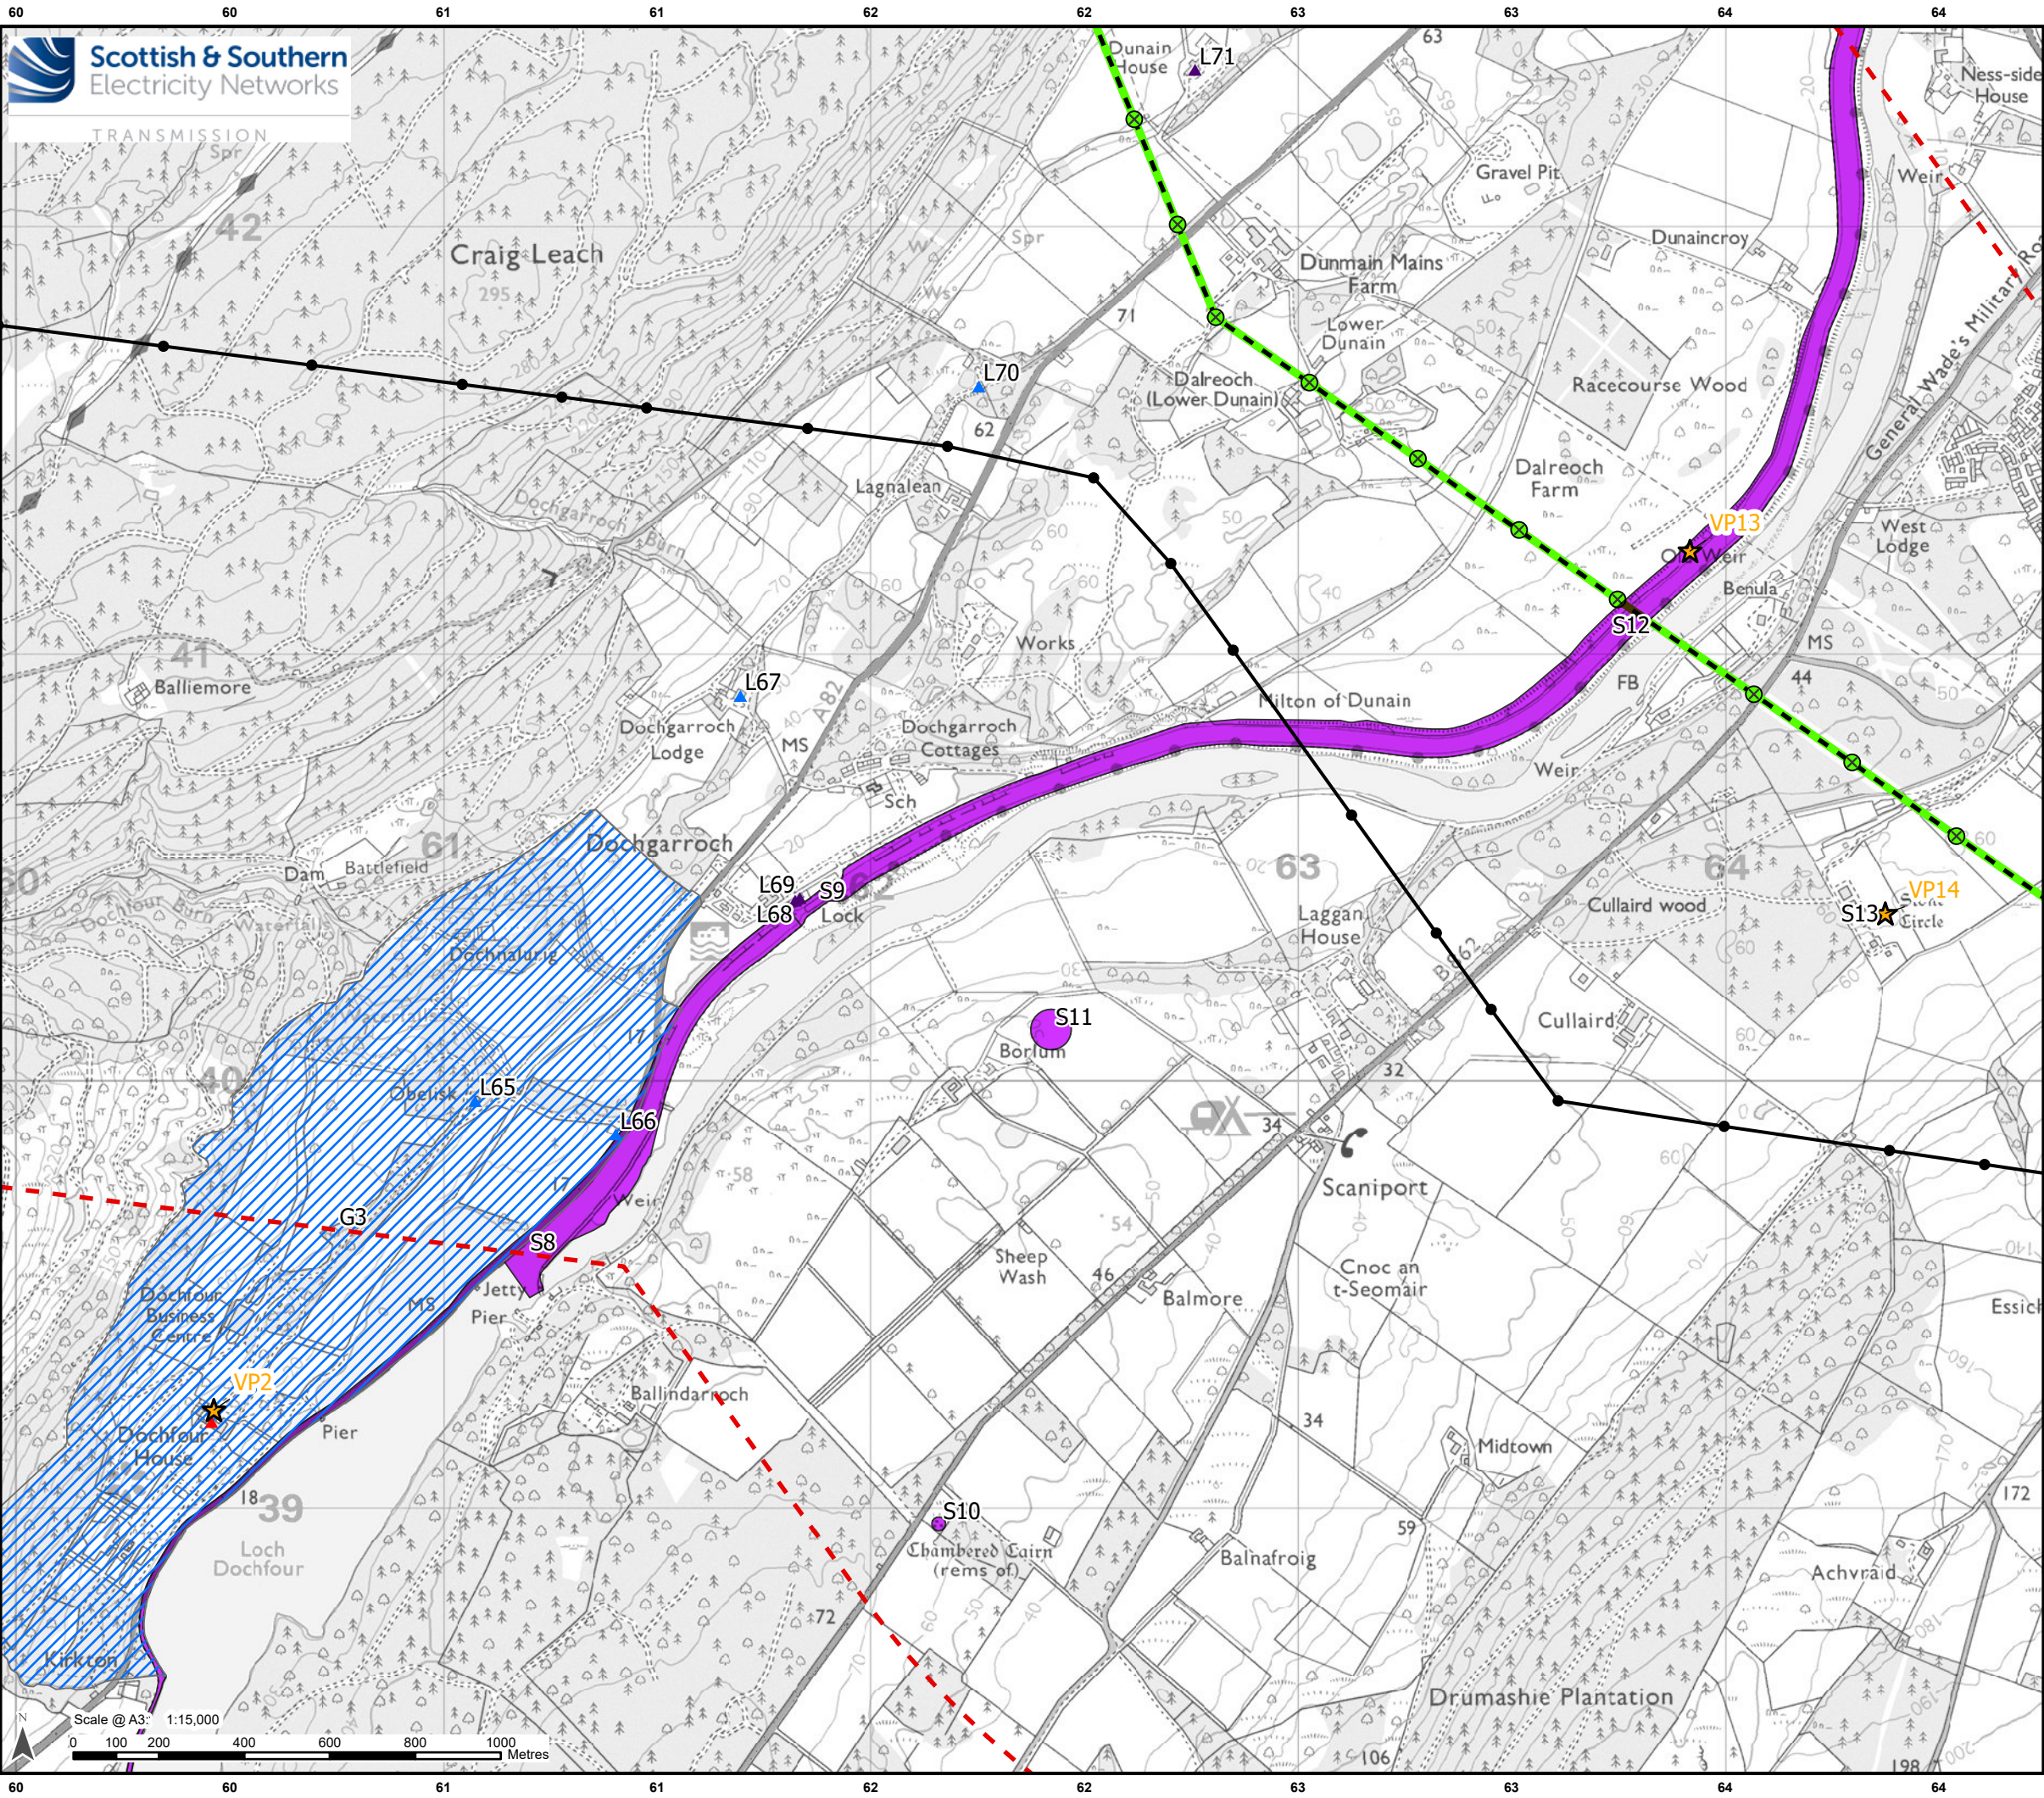

**Legend**

2 km Study Area

Proposed OHL Alignment - 400 kV

Proposed Tower - 400 kV

**Ancillary Development**

Tower to be Removed

OHL to be Removed

**Designated Heritage Assets**

Gardens and Designed Landscapes


Scheduled Monument

Listed Building Category A

Listed Building Category B


Listed Building Category C

Heritage Viewpoint Location

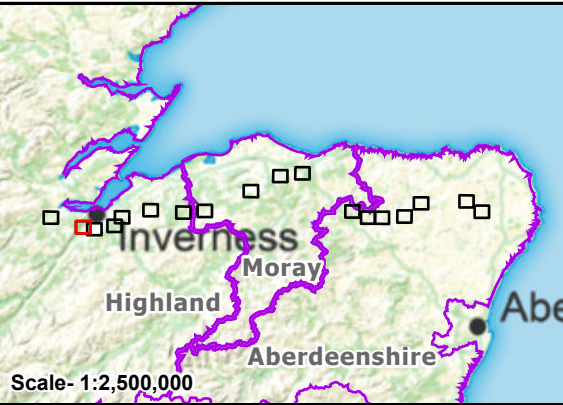

Reproduced by permission of Ordnance Survey. Crown copyright and database right 2025 all rights reserved. Ordnance Survey Licence number AD0000813445. Contains public sector information licensed under the Open Government Licence v3.0. Contains Historic Environment Scotland and Ordnance Survey data © Historic Environment Scotland - Scottish Charity No. SC045925. © Crown copyright and database right (2025). SSEN Transmission take no responsibility for the release or accuracy of latest version Basemaps from Ordnance Survey

|           |                                                                     |                  |
|-----------|---------------------------------------------------------------------|------------------|
| Project:  | Beauly to Blackhillock to New Deer to Peterhead 400kV OHL Project   |                  |
| Title:    | Figure 11.4 - Cultural Heritage Viewpoint Locations<br>Page 2 of 18 |                  |
| Drawn by: | RC                                                                  | Date: 11/09/2025 |
| Drawing:  | B2P-WSP-DA-70092380-139                                             |                  |

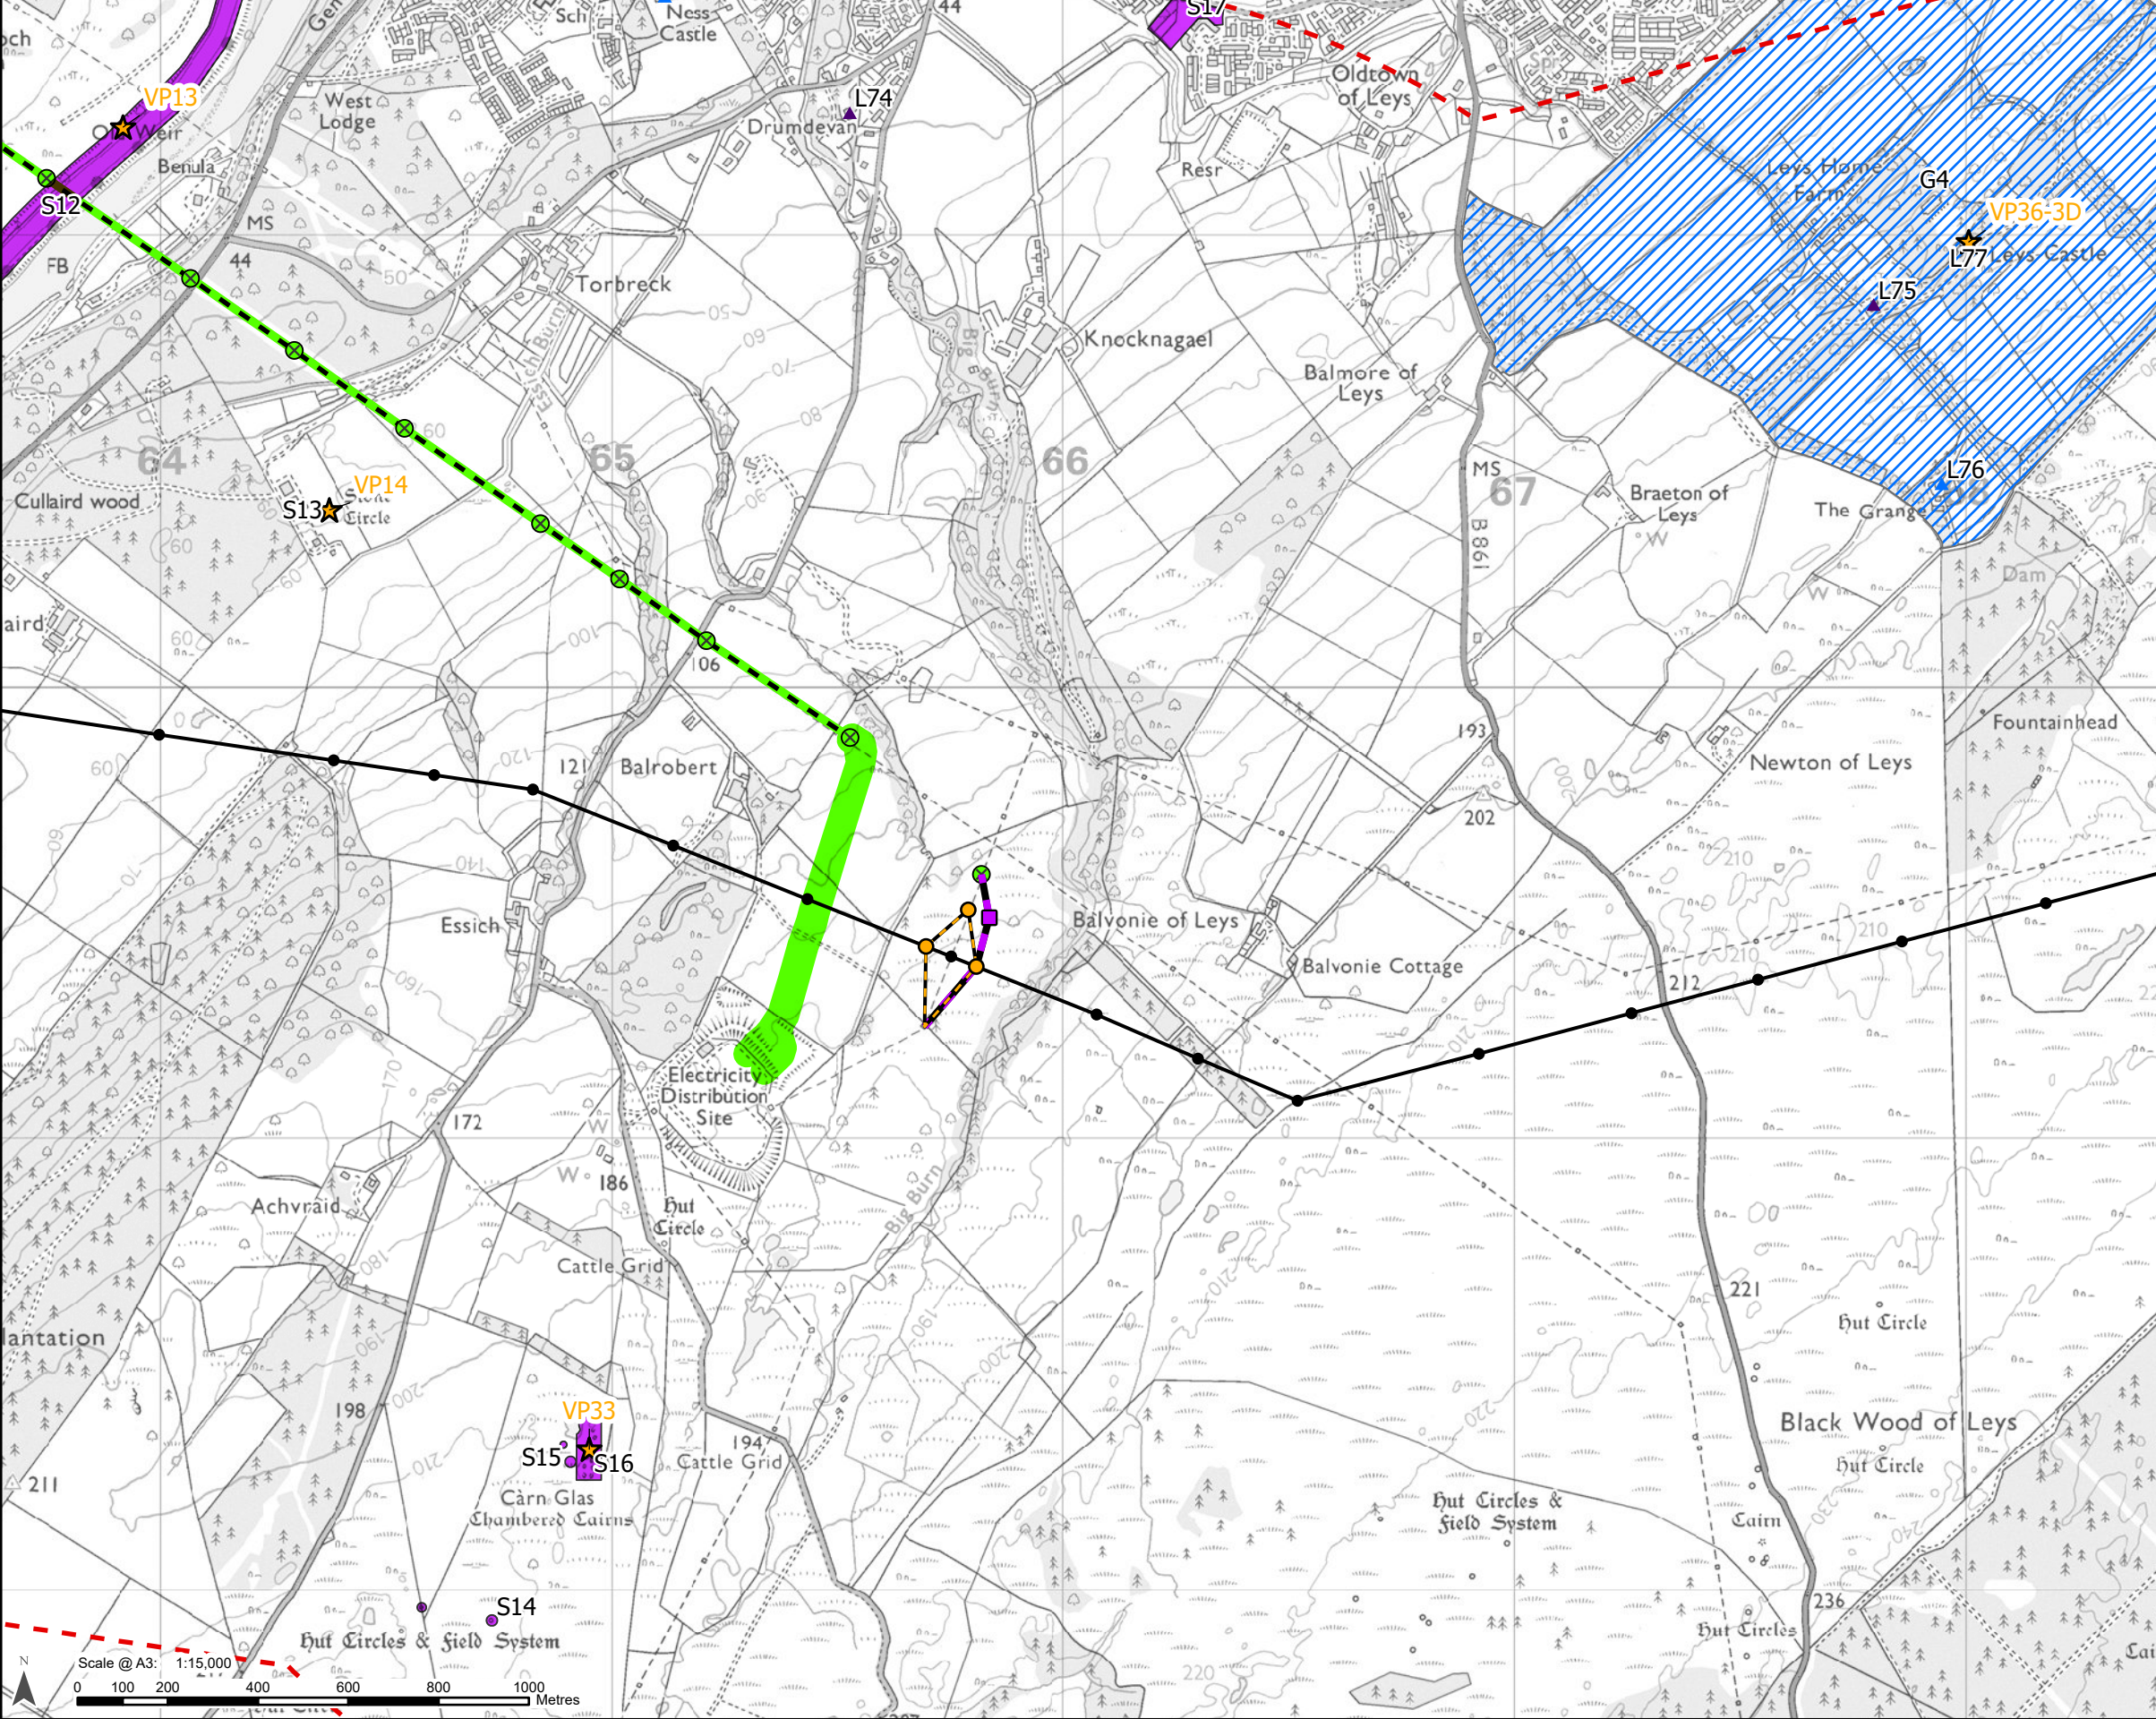

Legend

2 km Study Area

Development for which Section 37 Consent is Sought


- Proposed OHL Alignment - 400 kV
- Temporary OHL Diversion
- Proposed Alignment - Existing OHL Works (275 kV) Realignment and Crossings
- Proposed Tower - 400 kV
- Proposed Tower - Existing OHL Works (275 kV) Realignment and Crossing
- Proposed Tower - Temporary

Ancillary Development

- Tower to be Removed
- OHL to be Removed
- Cable to be Removed

Designated Heritage Assets

- Gardens and Designed Landscapes
- Scheduled Monument
- Listed Building Category A
- Listed Building Category B
- Listed Building Category C
- Heritage Viewpoint Location

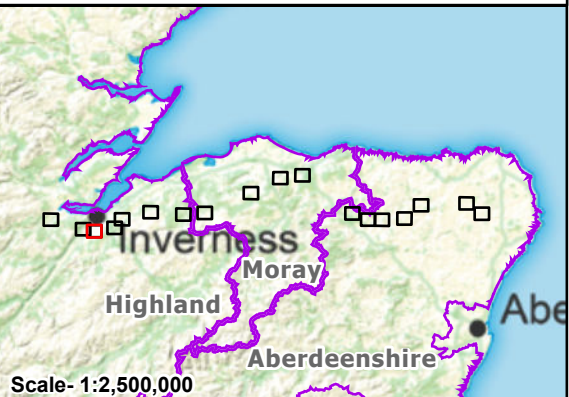

Reproduced by permission of Ordnance Survey. Crown copyright and database right 2025 all rights reserved. Ordnance Survey Licence number AD000813445. Contains public sector information licensed under the Open Government Licence v3.0. Contains Historic Environment Scotland and Ordnance Survey data © Historic Environment Scotland - Scottish Charity No. SC045925. © Crown copyright and database right (2025). SSEN Transmission take no responsibility for the release or accuracy of latest version Basemaps from Ordnance Survey


Project: Beauly to Blackhillock to New Deer to Peterhead 400kV OHL Project

Title: Figure 11.4 - Cultural Heritage Viewpoint Locations  
Page 3 of 18

Drawn by: RC Date: 11/09/2025

Drawing: B2P-WSP-DA-70092380-139

TRANSMISSION

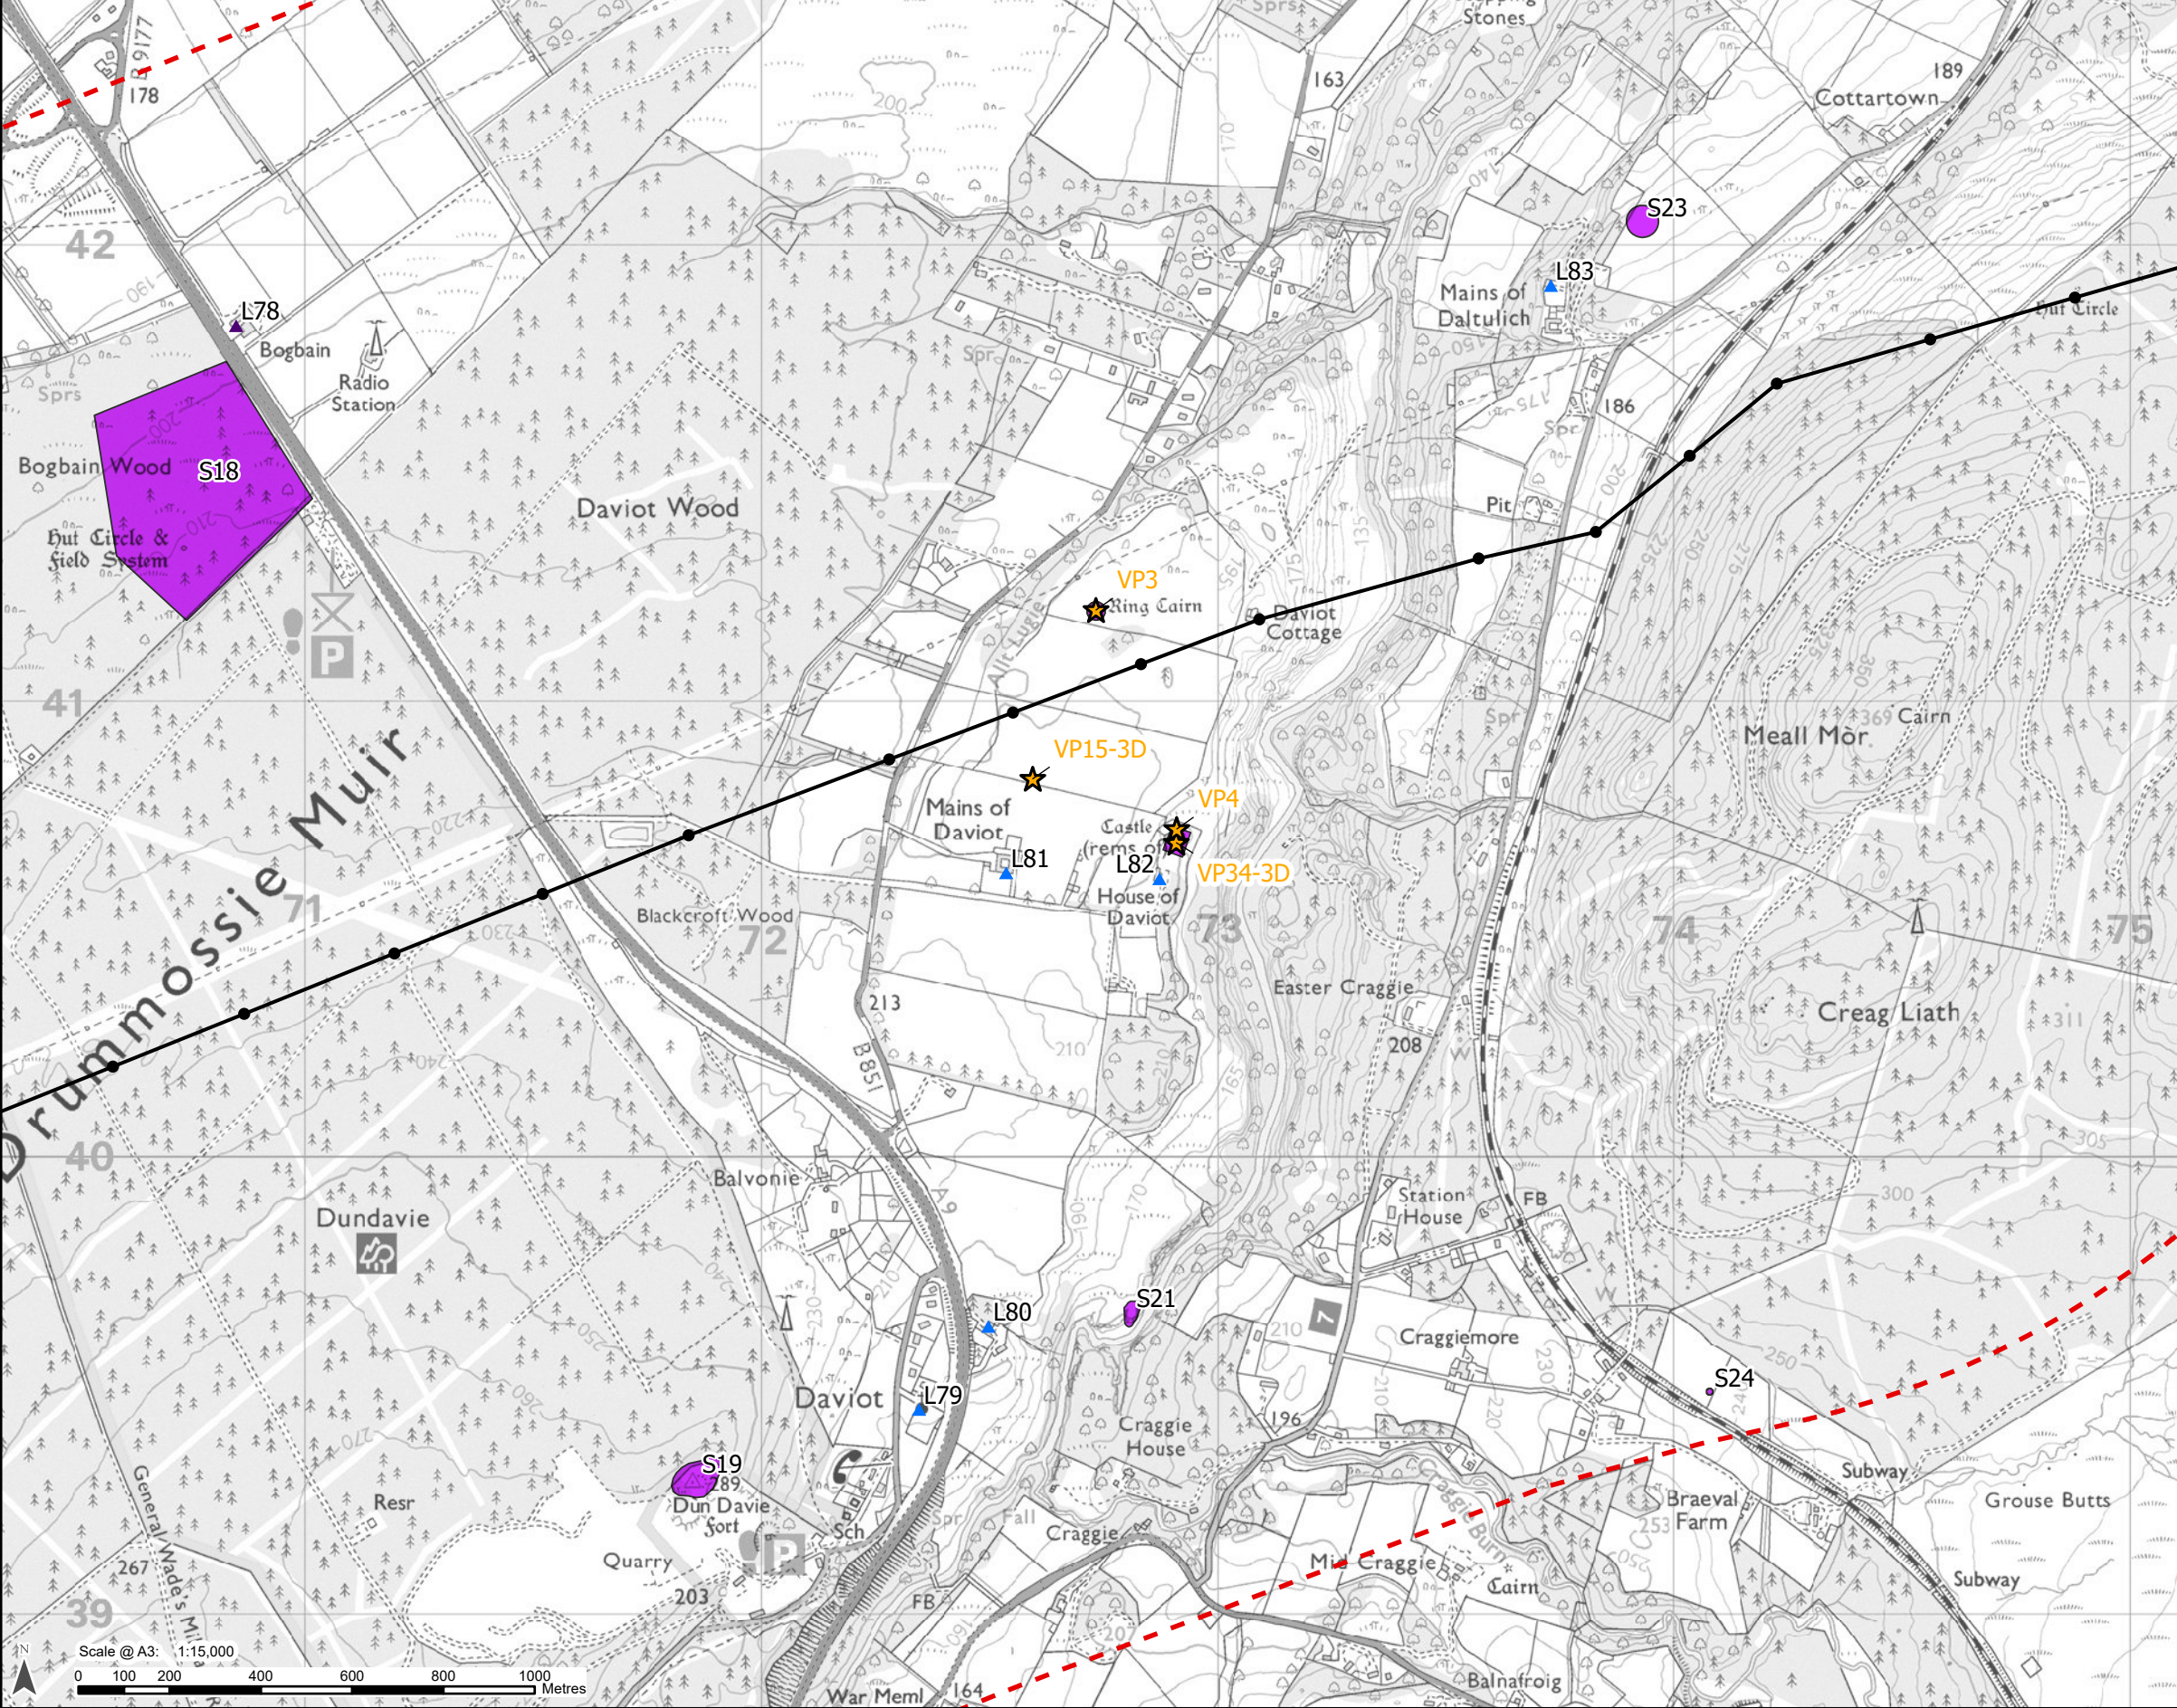

### Legend

2 km Study Area

Development for which Section 37 Consent  
is Sought

Proposed OHL Alignment - 400 kV

Proposed Tower - 400 kV

### Designated Heritage Assets


Scheduled Monument

Conservation Area

Listed Building Category B

Listed Building Category C

Heritage Viewpoint Location

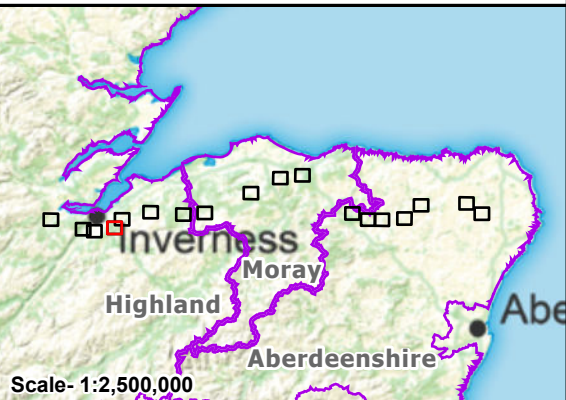

Reproduced by permission of Ordnance Survey. Crown copyright and database right 2025 all rights reserved. Ordnance Survey Licence number AD0000813445. Contains public sector information licensed under the Open Government Licence V3.0. Contains Historic Environment Scotland and Ordnance Survey data © Historic Environment Scotland - Scottish Charity No. SC045925. © Crown copyright and database right (2025). SSEN Transmission take no responsibility for the release or accuracy of latest version Basemaps from Ordnance Survey


Project: Beauly to Blackhillock to New Deer to  
Peterhead 400kV OHL Project

Title: Figure 11.4 - Cultural Heritage Viewpoint Locations  
Page 4 of 18

Drawn by: RC

Date: 11/09/2025

Drawing: B2P-WSP-DA-70092380-139

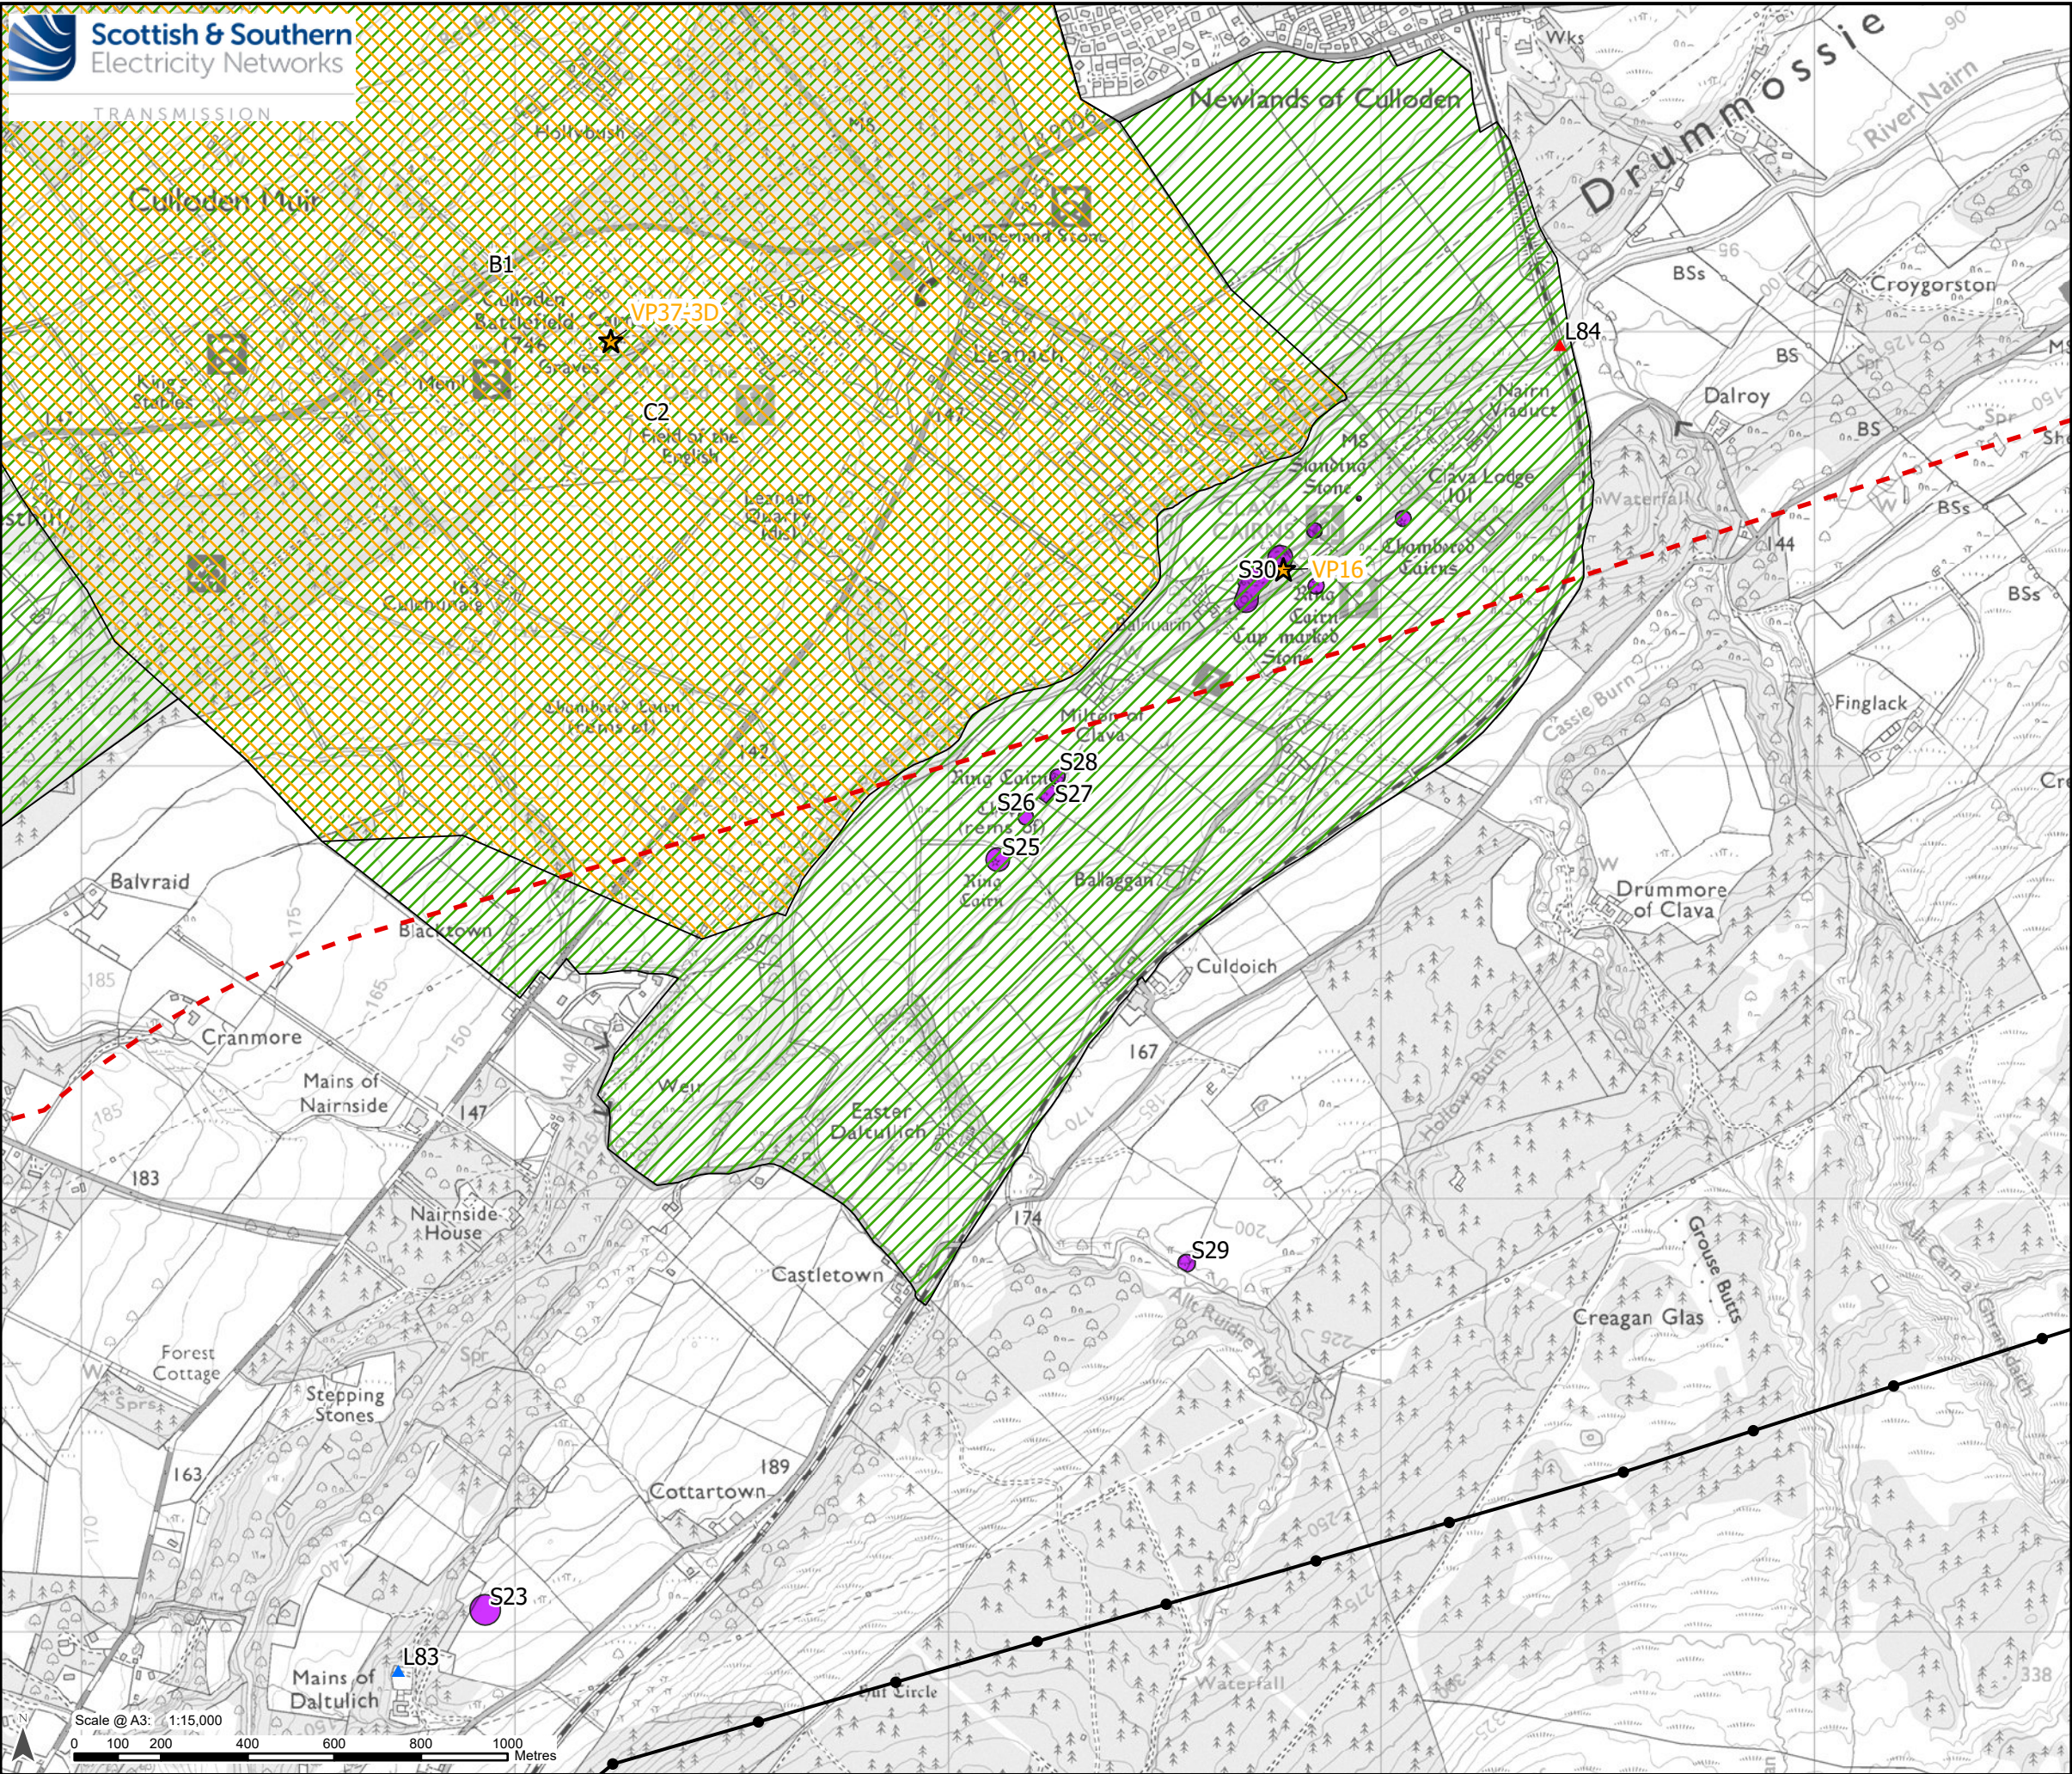

Legend

2 km Study Area

Development for which Section 37 Consent  
is Sought

Proposed OHL Alignment - 400 kV

Proposed Tower - 400 kV

Designated Heritage Assets

Scheduled Monument


Battlefield

Conservation Area

Listed Building Category A

Listed Building Category B

Heritage Viewpoint Location

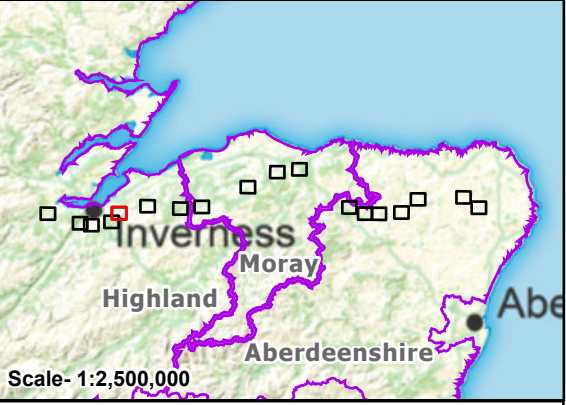

Reproduced by permission of Ordnance Survey. Crown copyright and database right 2025 all rights reserved. Ordnance Survey Licence number AC0000813445. Contains public sector information licensed under the Open Government Licence v3.0. Contains Historic Environment Scotland and Ordnance Survey data © Historic Environment Scotland - Scottish Charity No. SC045925. © Crown copyright and database right (2025). SSEN Transmission take no responsibility for the release or accuracy of latest version Basemaps from Ordnance Survey


Project: Beauly to Blackhillock to New Deer to Peterhead 400kV OHL Project

Title: Figure 11.4 - Cultural Heritage Viewpoint Locations  
Page 5 of 18

Drawn by: RC Date: 11/09/2025

Drawing: B2P-WSP-DA-70092380-139



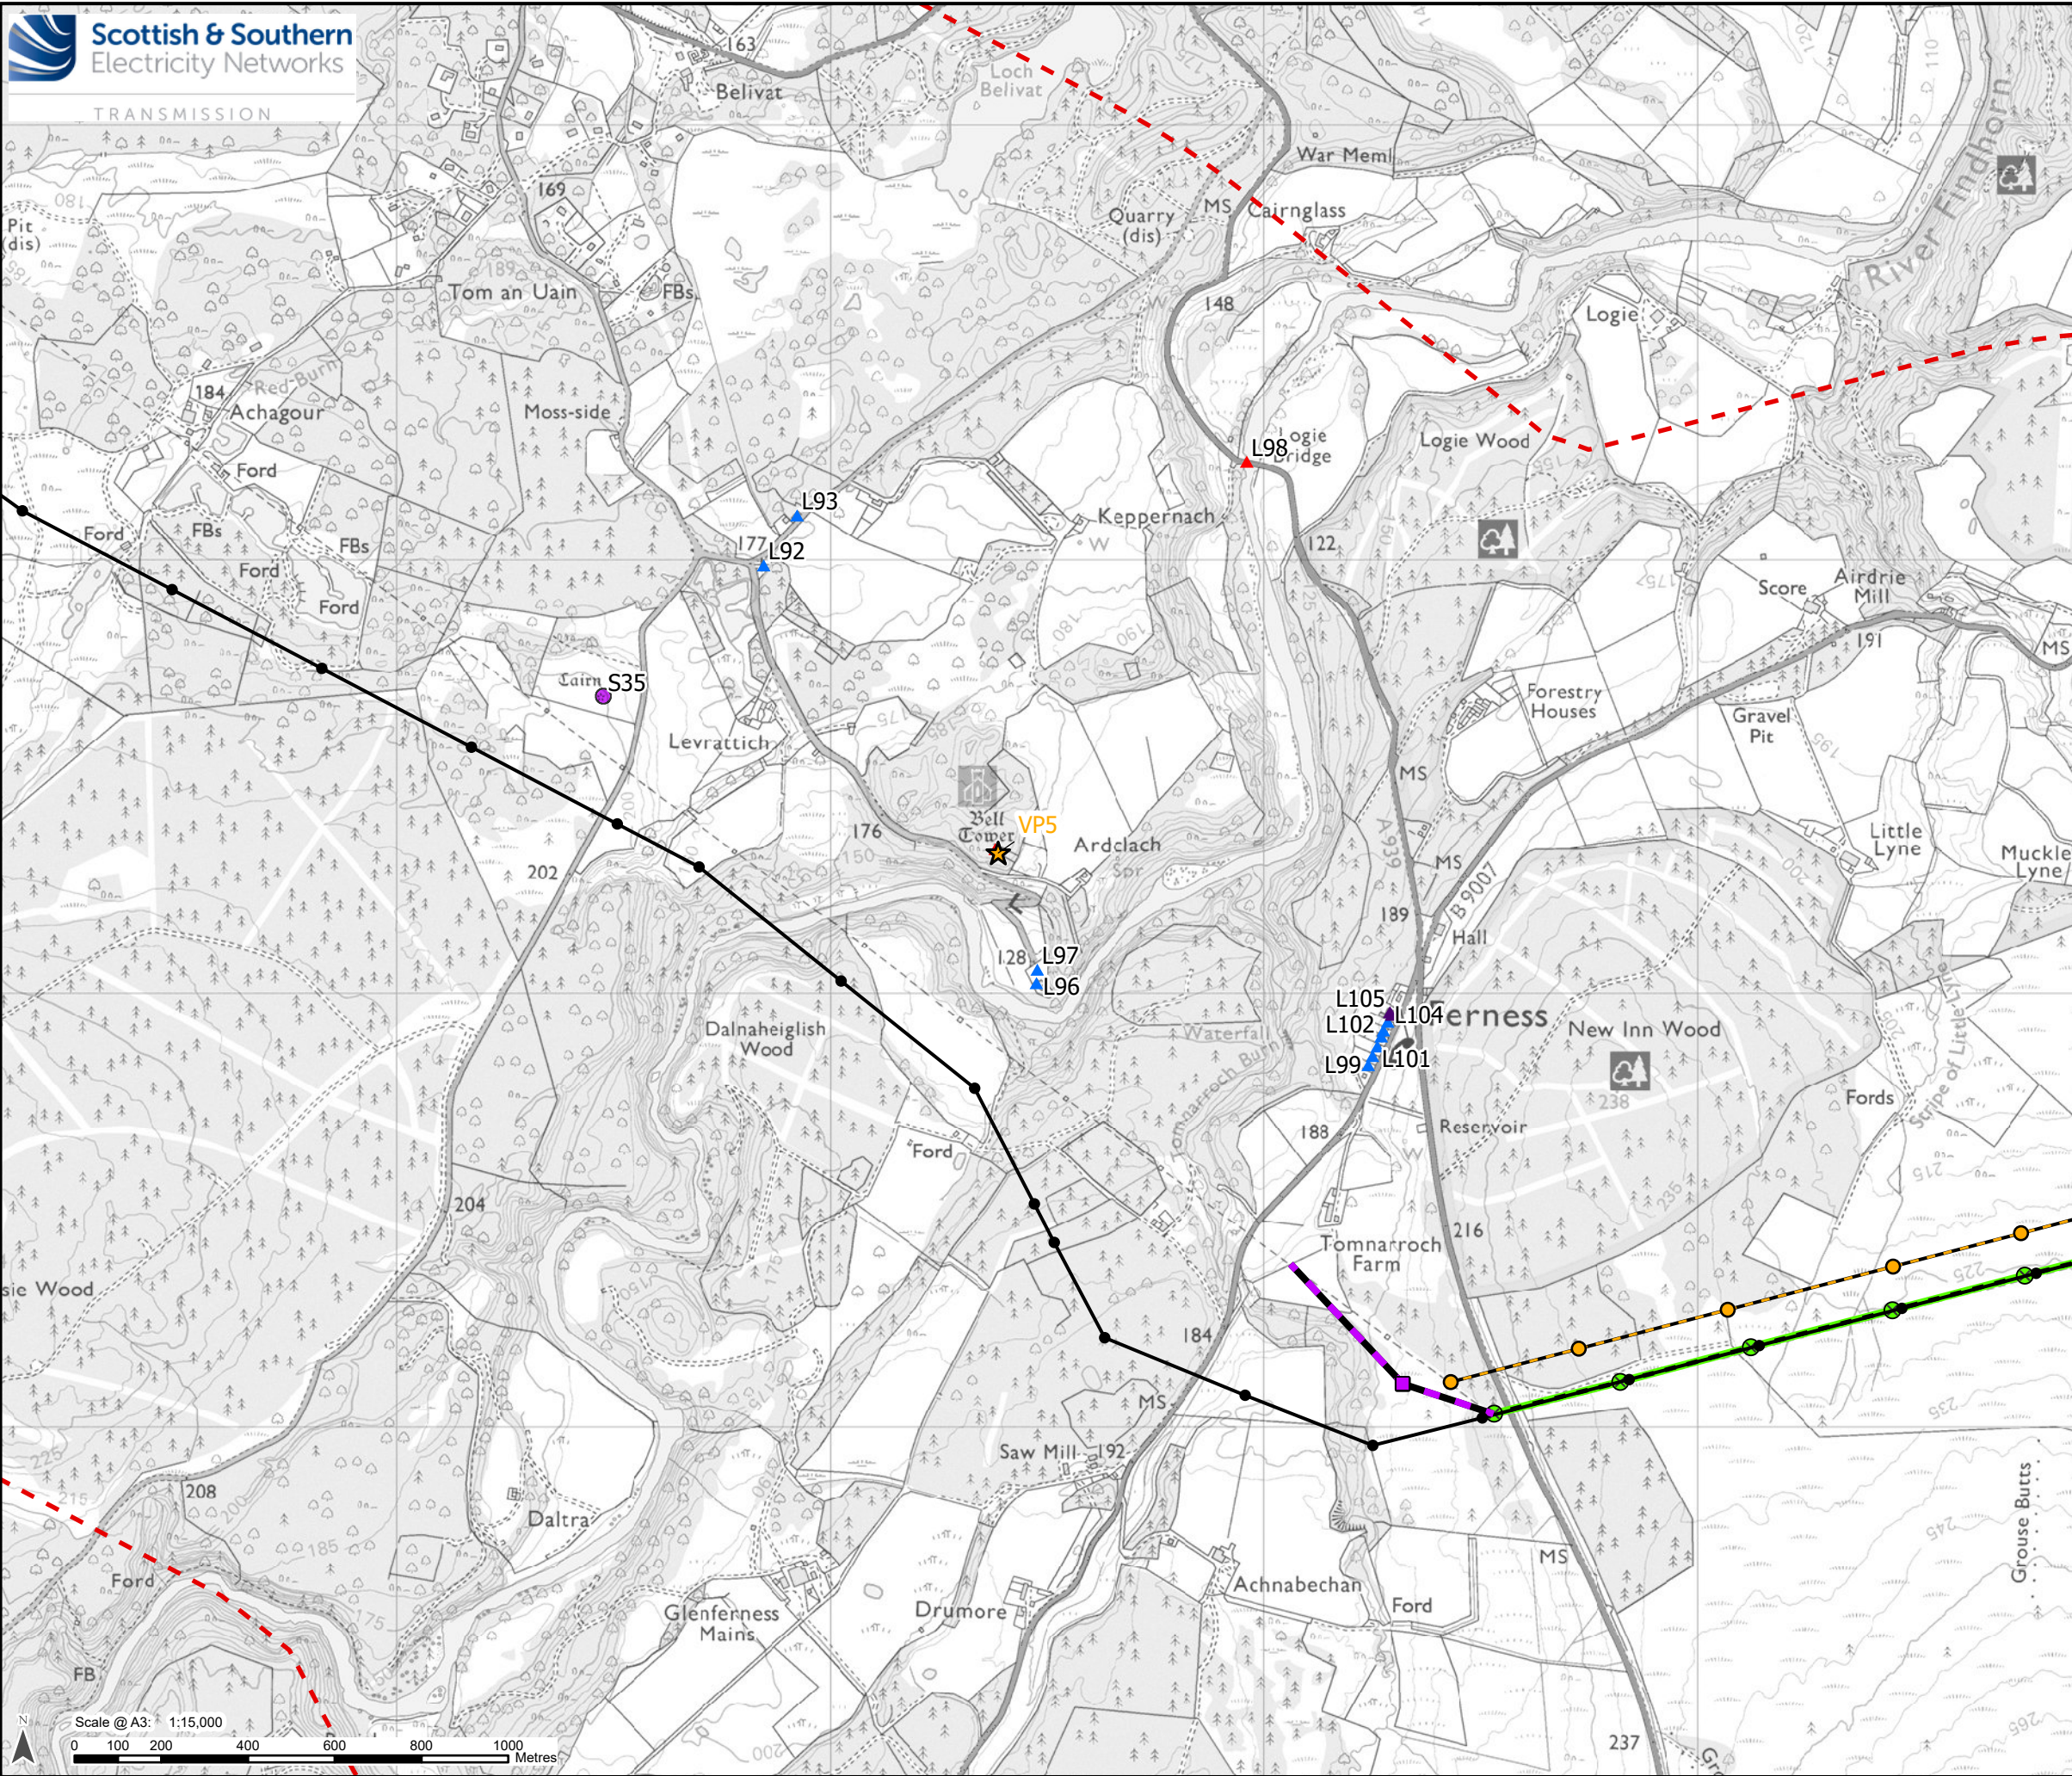

Legend

2 km Study Area

Development for which Section 37 Consent is Sought


- Proposed OHL Alignment - 400 kV
- Temporary OHL Diversion
- Proposed Alignment - Existing OHL Works (275 kV) Realignment and Crossings
- Proposed Tower - 400 kV
- Proposed Tower - Existing OHL Works (275 kV) Realignment and Crossing
- Proposed Tower - Temporary

Ancillary Development

- Tower to be Removed
- OHL to be Removed

Designated Heritage Assets

- Scheduled Monument
- Listed Building Category A
- Listed Building Category B
- Listed Building Category C
- Heritage Viewpoint Location

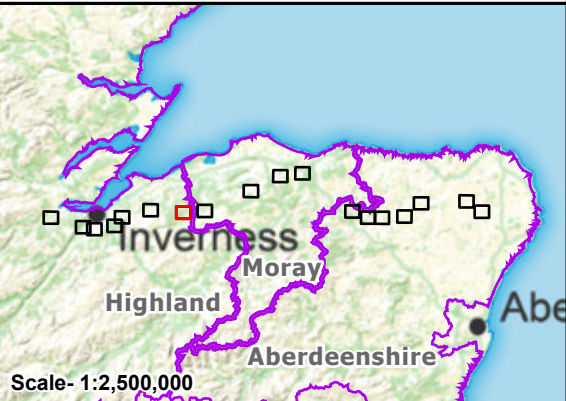


Reproduced by permission of Ordnance Survey. Crown copyright and database right 2025 all rights reserved. Ordnance Survey Licence number AD000813445. Contains public sector information licensed under the Open Government Licence v3.0. Contains Historic Environment Scotland and Ordnance Survey data © Historic Environment Scotland - Scottish Charity No. SC045925. © Crown copyright and database right (2025). SSEN Transmission take no responsibility for the release or accuracy of latest version Basemaps from Ordnance Survey

Project: Beauly to Blackhillock to New Deer to Peterhead 400kV OHL Project

Title: Figure 11.4 - Cultural Heritage Viewpoint Locations  
Page 7 of 18

Drawn by: RC Date: 11/09/2025

Drawing: B2P-WSP-DA-70092380-139

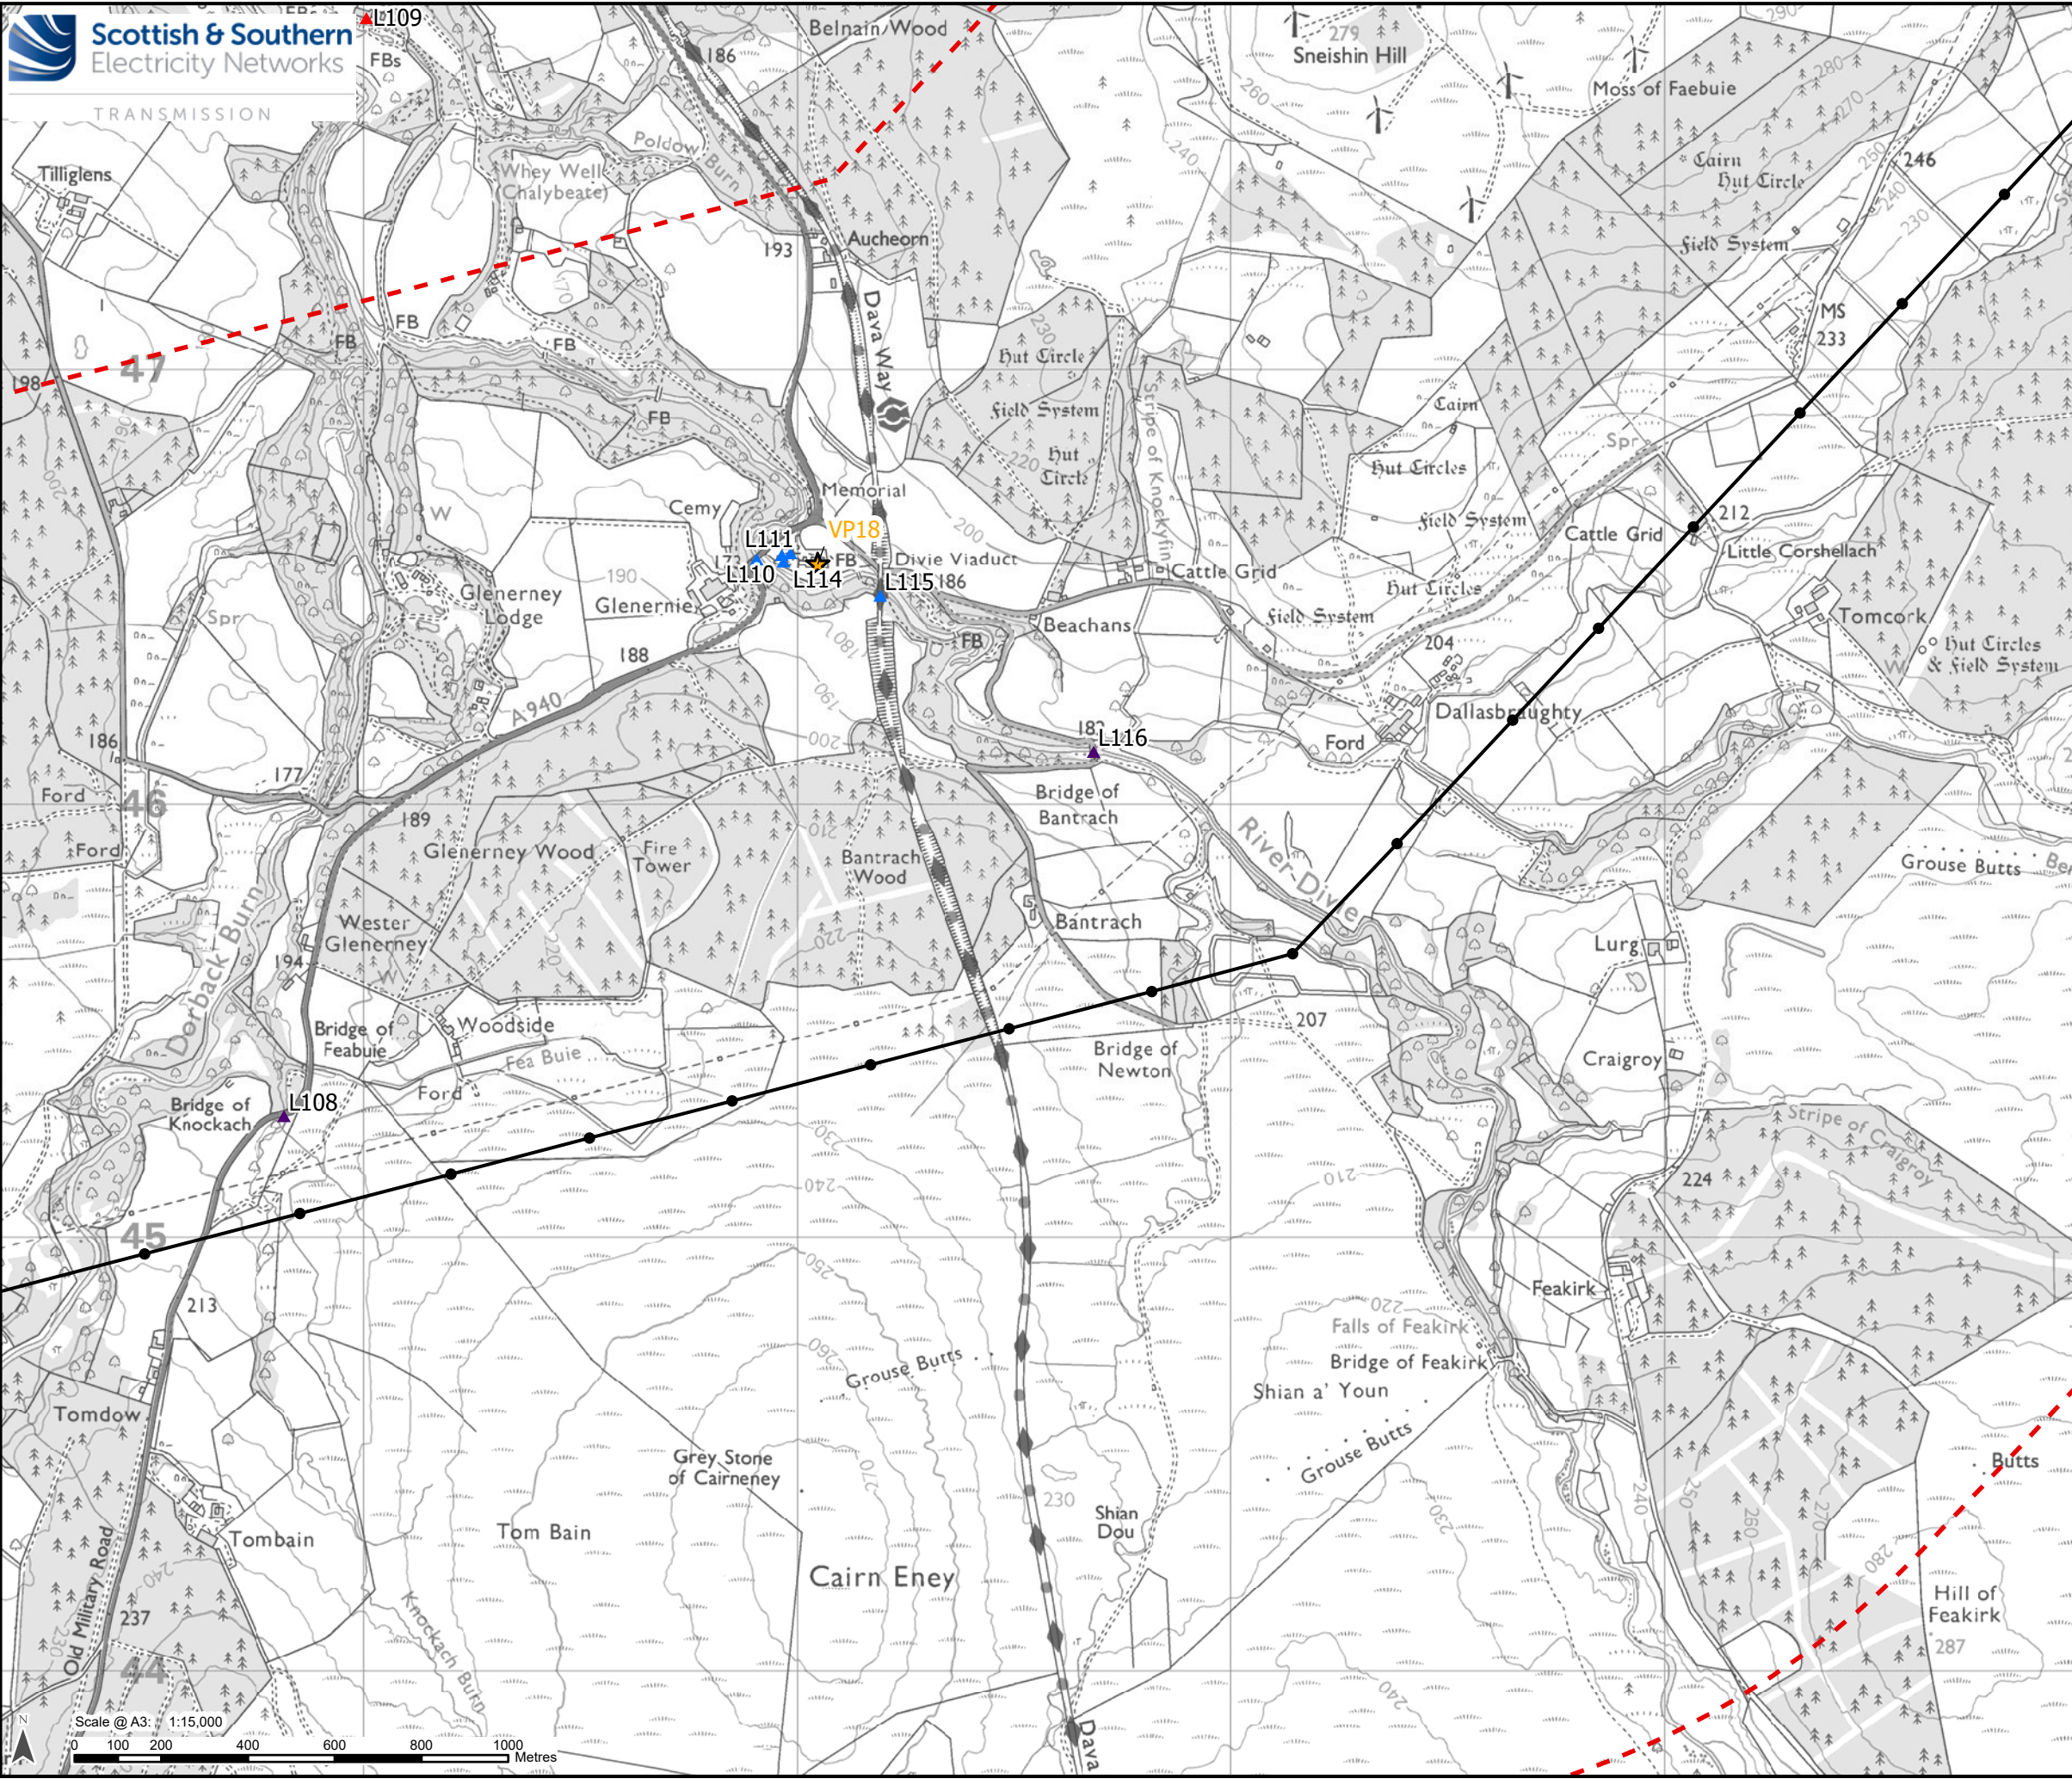

**Legend**


- 2 km Study Area
- Proposed OHL Alignment - 400 kV
- Proposed Tower - 400 kV
- Listed Building Category A
- Listed Building Category B
- Listed Building Category C
- Heritage Viewpoint Location

**Project:** Beauly to Blackhillock to New Deer to Peterhead 400kV OHL Project


**Title:** Figure 11.4 - Cultural Heritage Viewpoint Locations  
Page 8 of 18

**Drawn by:** RC **Date:** 11/09/2025

**Drawing:** B2P-WSP-DA-70092380-139

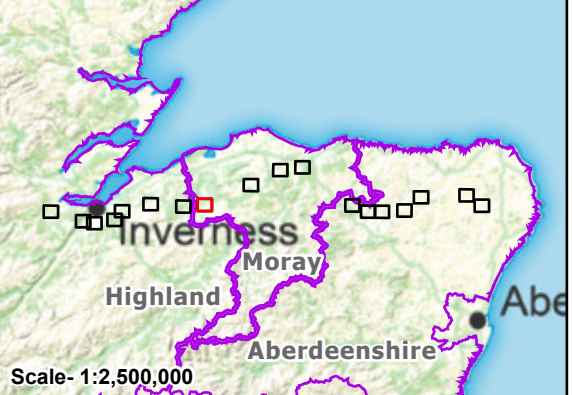

Reproduced by permission of Ordnance Survey. Crown copyright and database right 2025 all rights reserved. Ordnance Survey Licence number AC0000813445. Contains public sector information licensed under the Open Government Licence v3.0. Contains Historic Environment Scotland and Ordnance Survey data © Historic Environment Scotland - Scottish Charity No. SC045925. © Crown copyright and database right (2025). SSEN Transmission take no responsibility for the release or accuracy of latest version Basemaps from Ordnance Survey

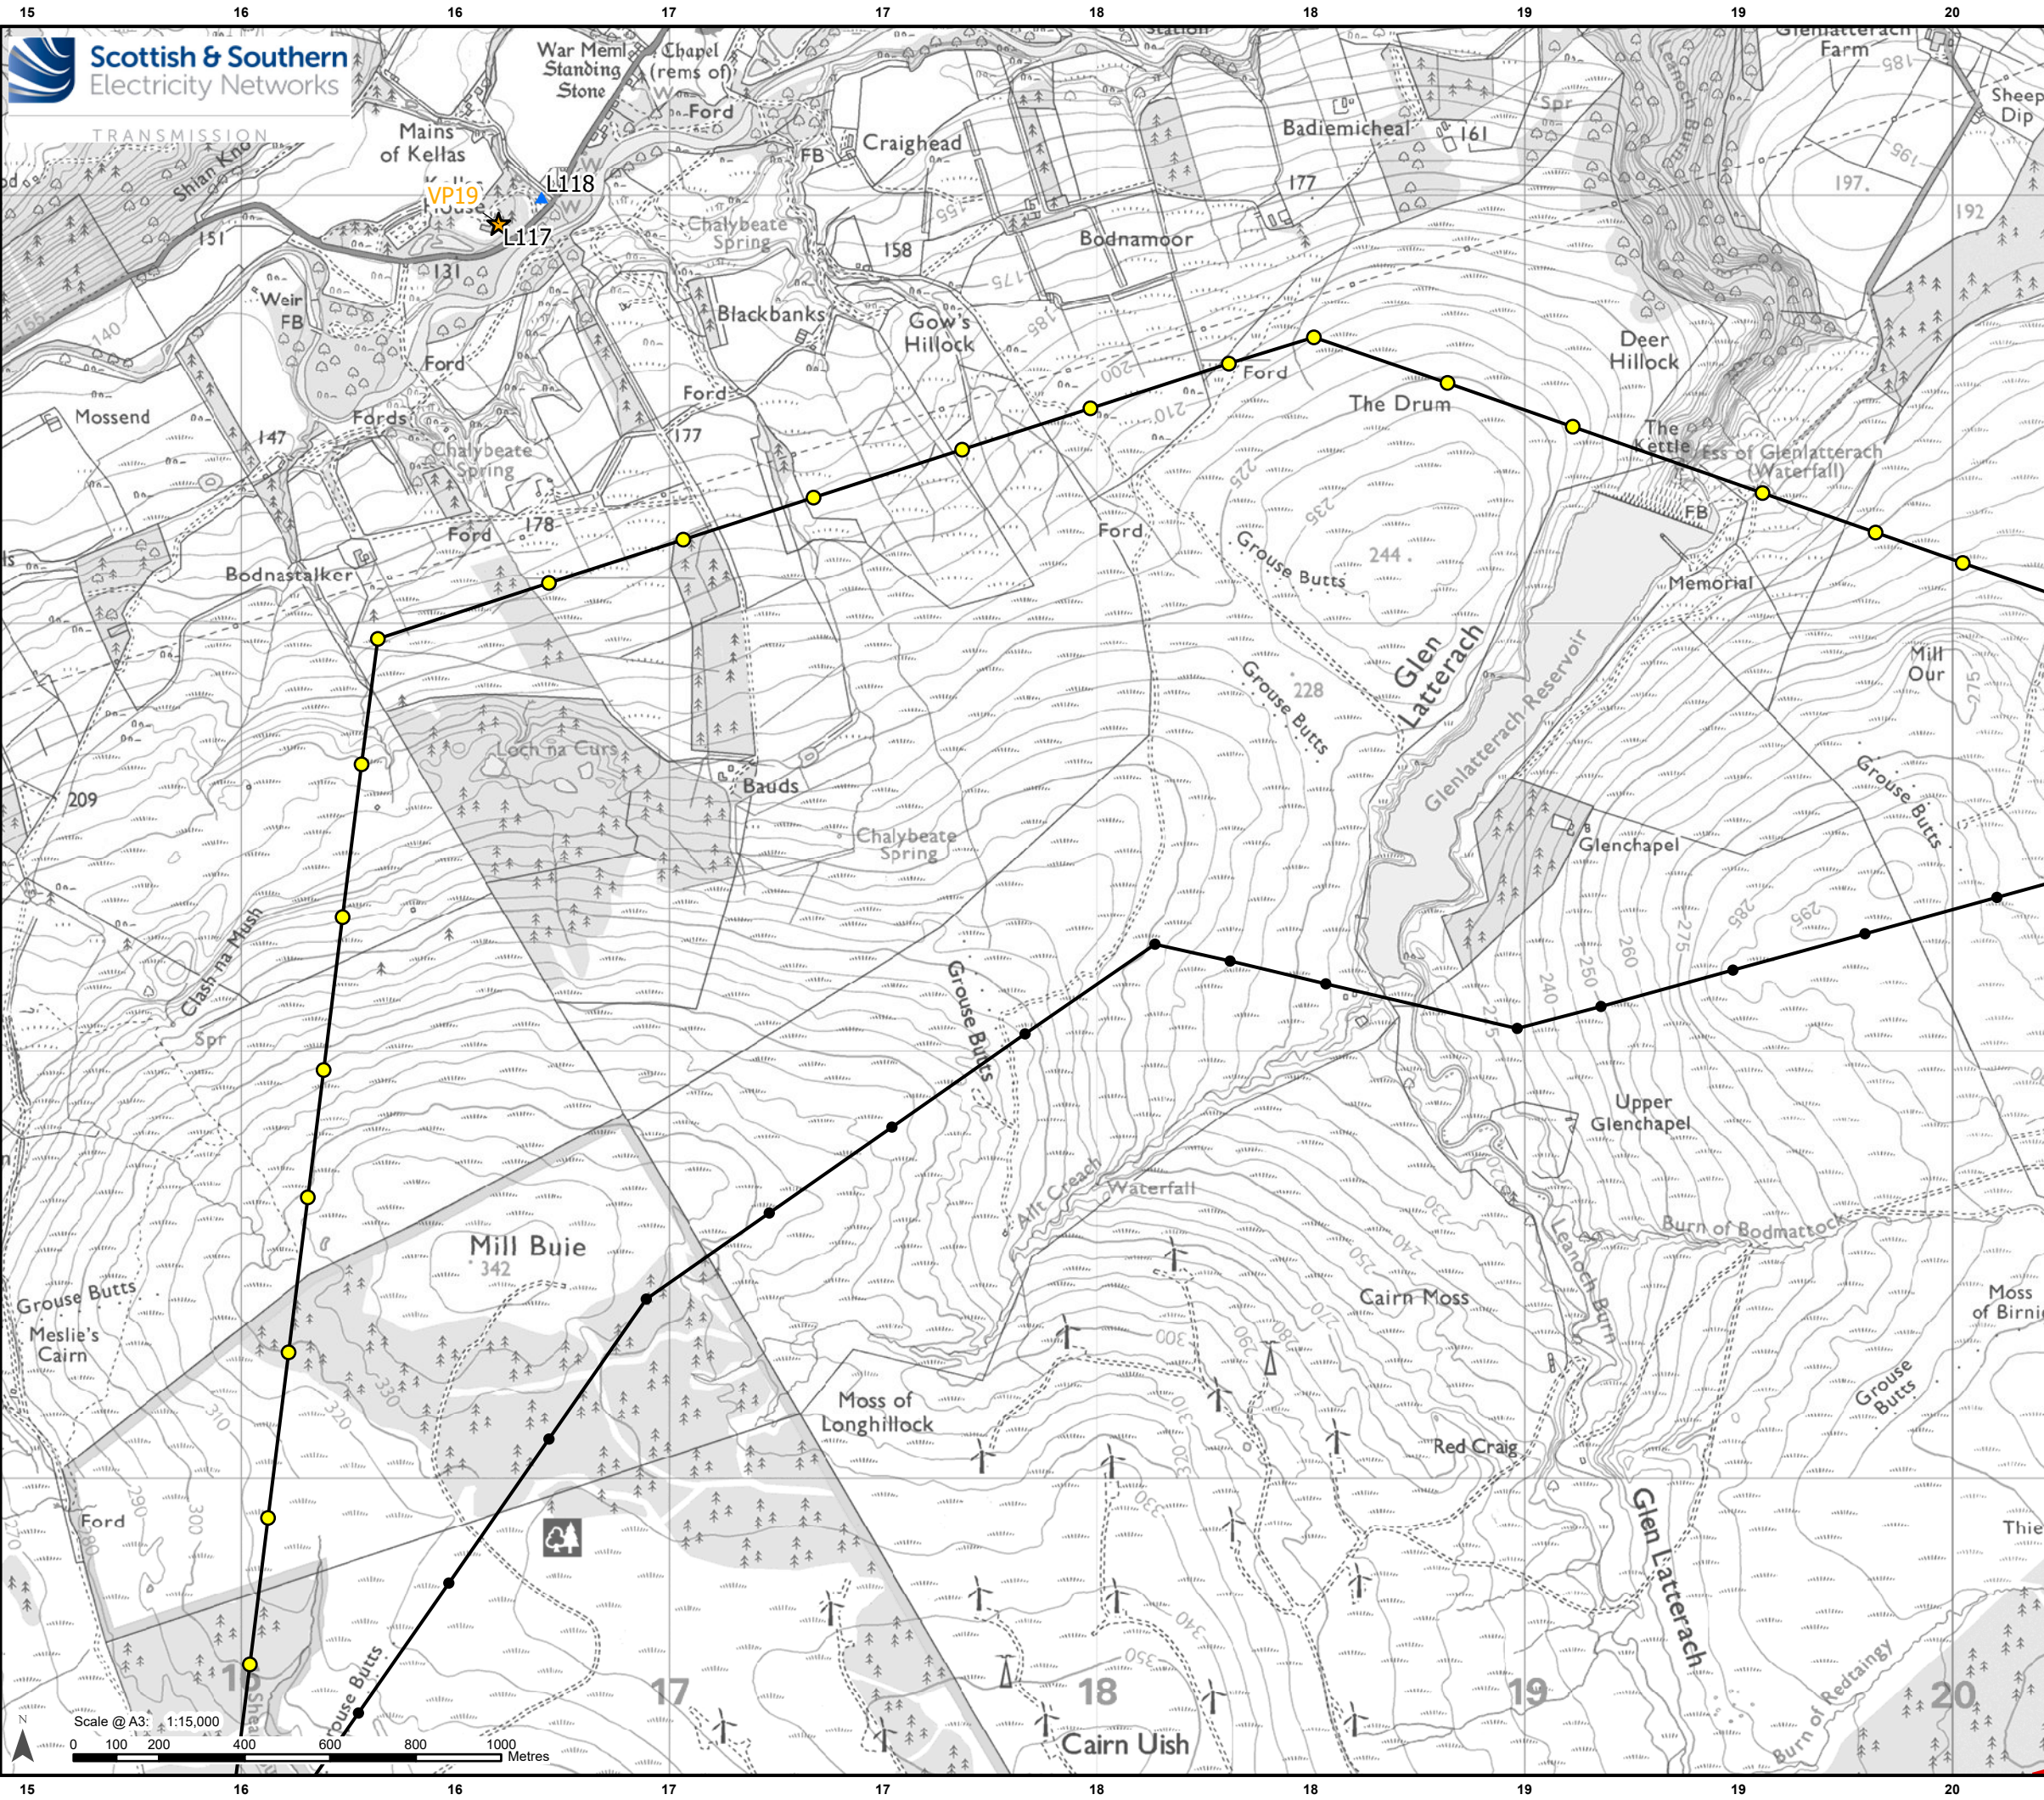

**Legend**

- 2 km Study Area
- Proposed OHL Alignment - 400 kV
- Proposed Tower - 400 kV
- Proposed Tower - Kellas Alternative Alignment
- Listed Building Category A
- Listed Building Category B
- Heritage Viewpoint Location

Project: Beauly to Blackhillock to New Deer to Peterhead 400kV OHL Project

Title: Figure 11.4 - Cultural Heritage Viewpoint Locations  
Page 9 of 18

Drawn by: RC Date: 11/09/2025

Drawing: B2P-WSP-DA-70092380-139