


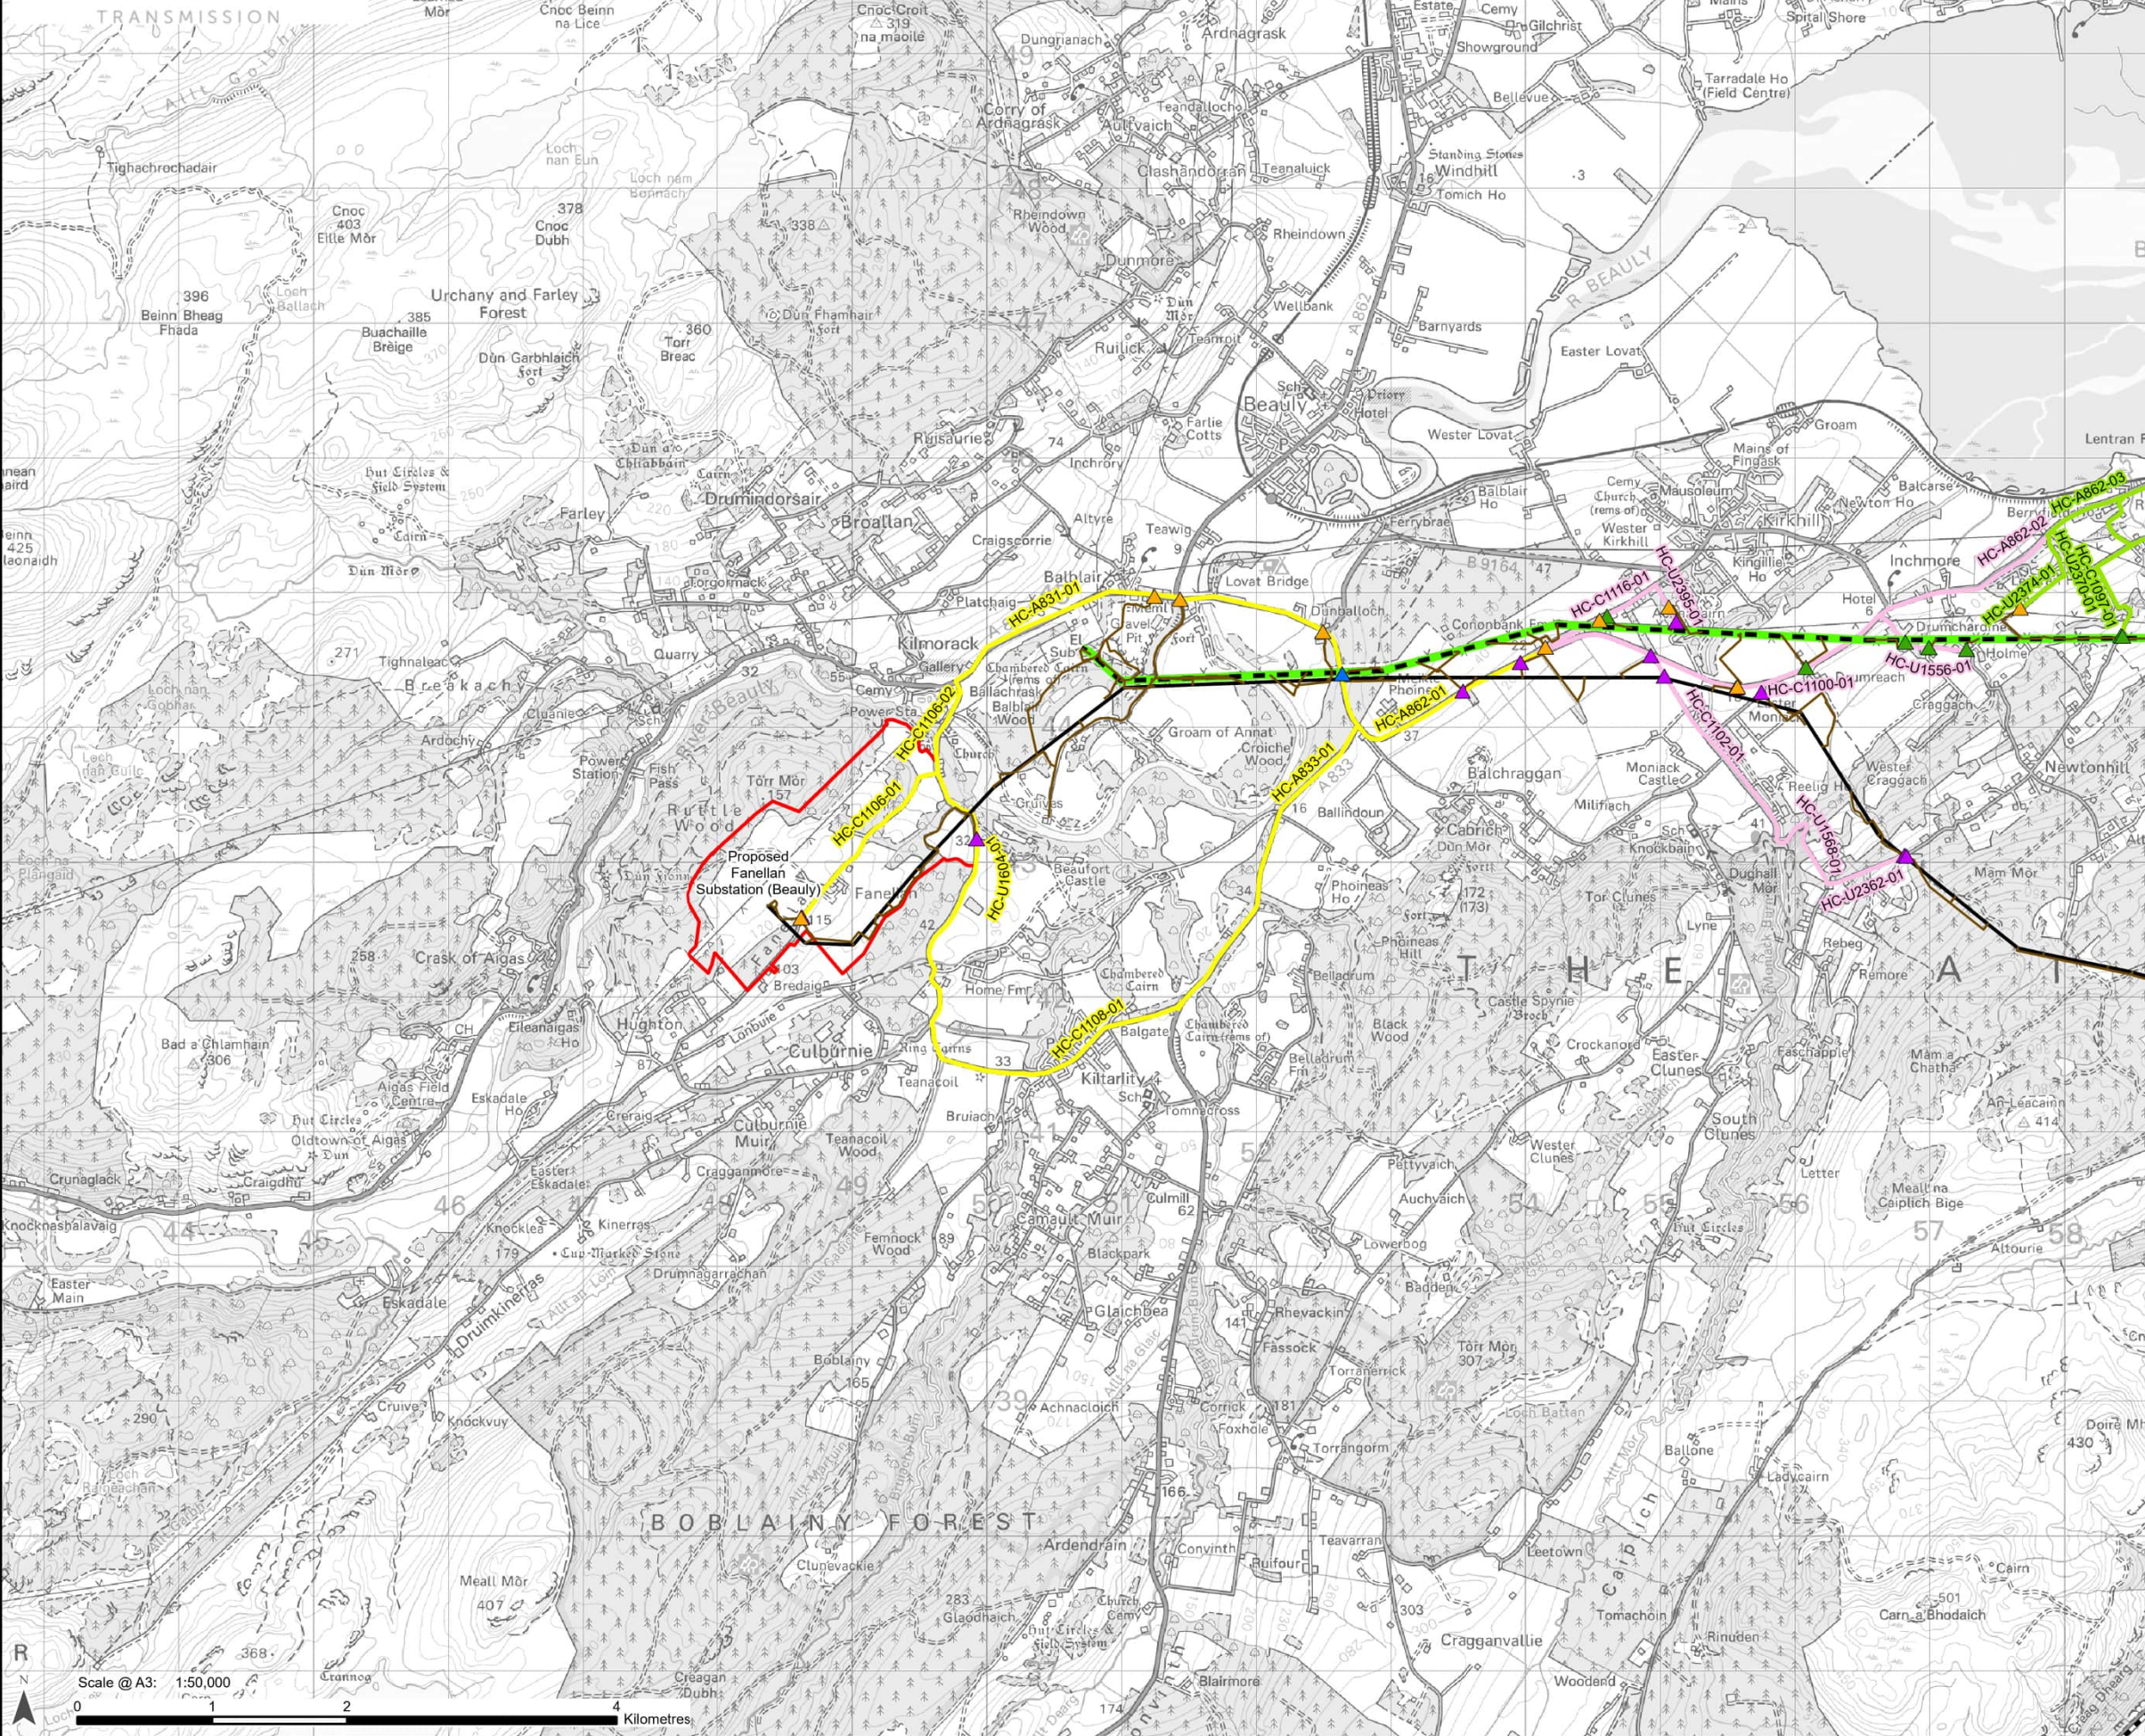

Legend

Proposed Substation Site Planning Red Line
Boundary

Development for which Section 37 Consent is Sought

Proposed OHL Alignment - 400 kV

Ancillary Development

Proposed Access Tracks (Inclusive of Permanent, Temporary, Upgraded)

OHL to be Removed

Proposed Bellmouth - Access Only / ATV

Proposed Bellmouth - Permanent

Proposed Bellmouth - Temporary

Proposed Bellmouth - Upgrade

Traffic and Study Area


Section

Section 1 - Fanellan to River Beaulieu

Section 2 - River Beaulieu to Cnoc na Moine

Section 3 - Cnoc na Moine

Trunk Road

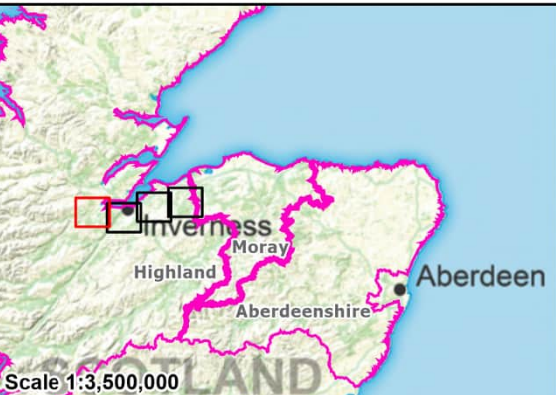

Reproduced by permission of Ordnance Survey, Crown copyright and database right 2025 all rights reserved.
Ordnance Survey Licence number AG0000813445
SSSEN Transmission take no responsibility for the release or accuracy of latest version Basemaps from Ordnance Survey

Project: Beaulieu to Blackhillock to New Deer to Peterhead 400 kV OHL Project

Title: Figure: 13.1 - Highland Council - Traffic and Transport Study Area
Page 1 of 4

Drawn by: SS Date: 12/09/2025

Drawing: B2P-WSP-DA-70092380-152

Legend

Development for which Section 37 Consent is Sought

- Proposed OHL Alignment - 400 kV
- Temporary OHL Diversion
- Proposed Alignment - Existing OHL Works (275 kV Realignment and Crossings)


Ancillary Development

- Proposed Access Tracks (Inclusive of Permanent, Temporary, Upgraded)
- OHL to be Removed
- Cable to be Removed
- Proposed Bellmouth - Access Only / ATV
- Proposed Bellmouth - Permanent
- Proposed Bellmouth - Temporary
- Proposed Bellmouth - Upgrade

Traffic and Study Area

Section

- Section 2 - River Beauly to Cnoc na Moine
- Section 3 - Cnoc na Moine
- Section 4 - Cnoc na Moine to River Ness
- Section 5 - River Ness to Knocknagael
- Section 6 - Knocknagael to the Daviot Wood
- Section 7 - Daviot Wood to The Highland Main Line
- Trunk Road

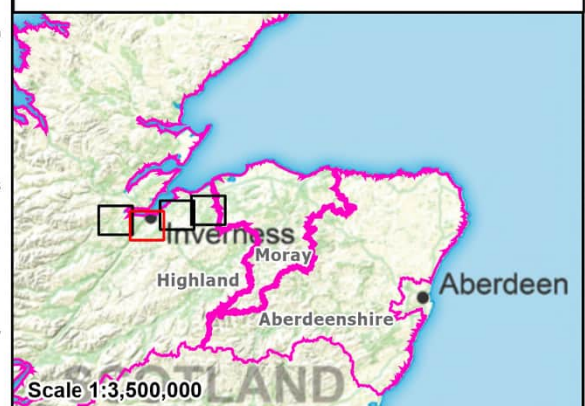

Reproduced by permission of Ordnance Survey. Crown copyright and database right 2025 all rights reserved.
Ordnance Survey Licence number AC0000813445
SSSEN Transmission take no responsibility for the release or accuracy of latest version Basemaps from Ordnance Survey


Project: Beauly to Blackhillock to New Deer to Peterhead 400 kV OHL Project

Title: Figure: 13.1 - Highland Council - Traffic and Transport Study Area
Page 2 of 4

Drawn by: SS Date: 12/09/2025

Drawing: B2P-WSP-DA-70092380-152

Scale @ A3: 1:50,000
0 1 2 4 Kilometres

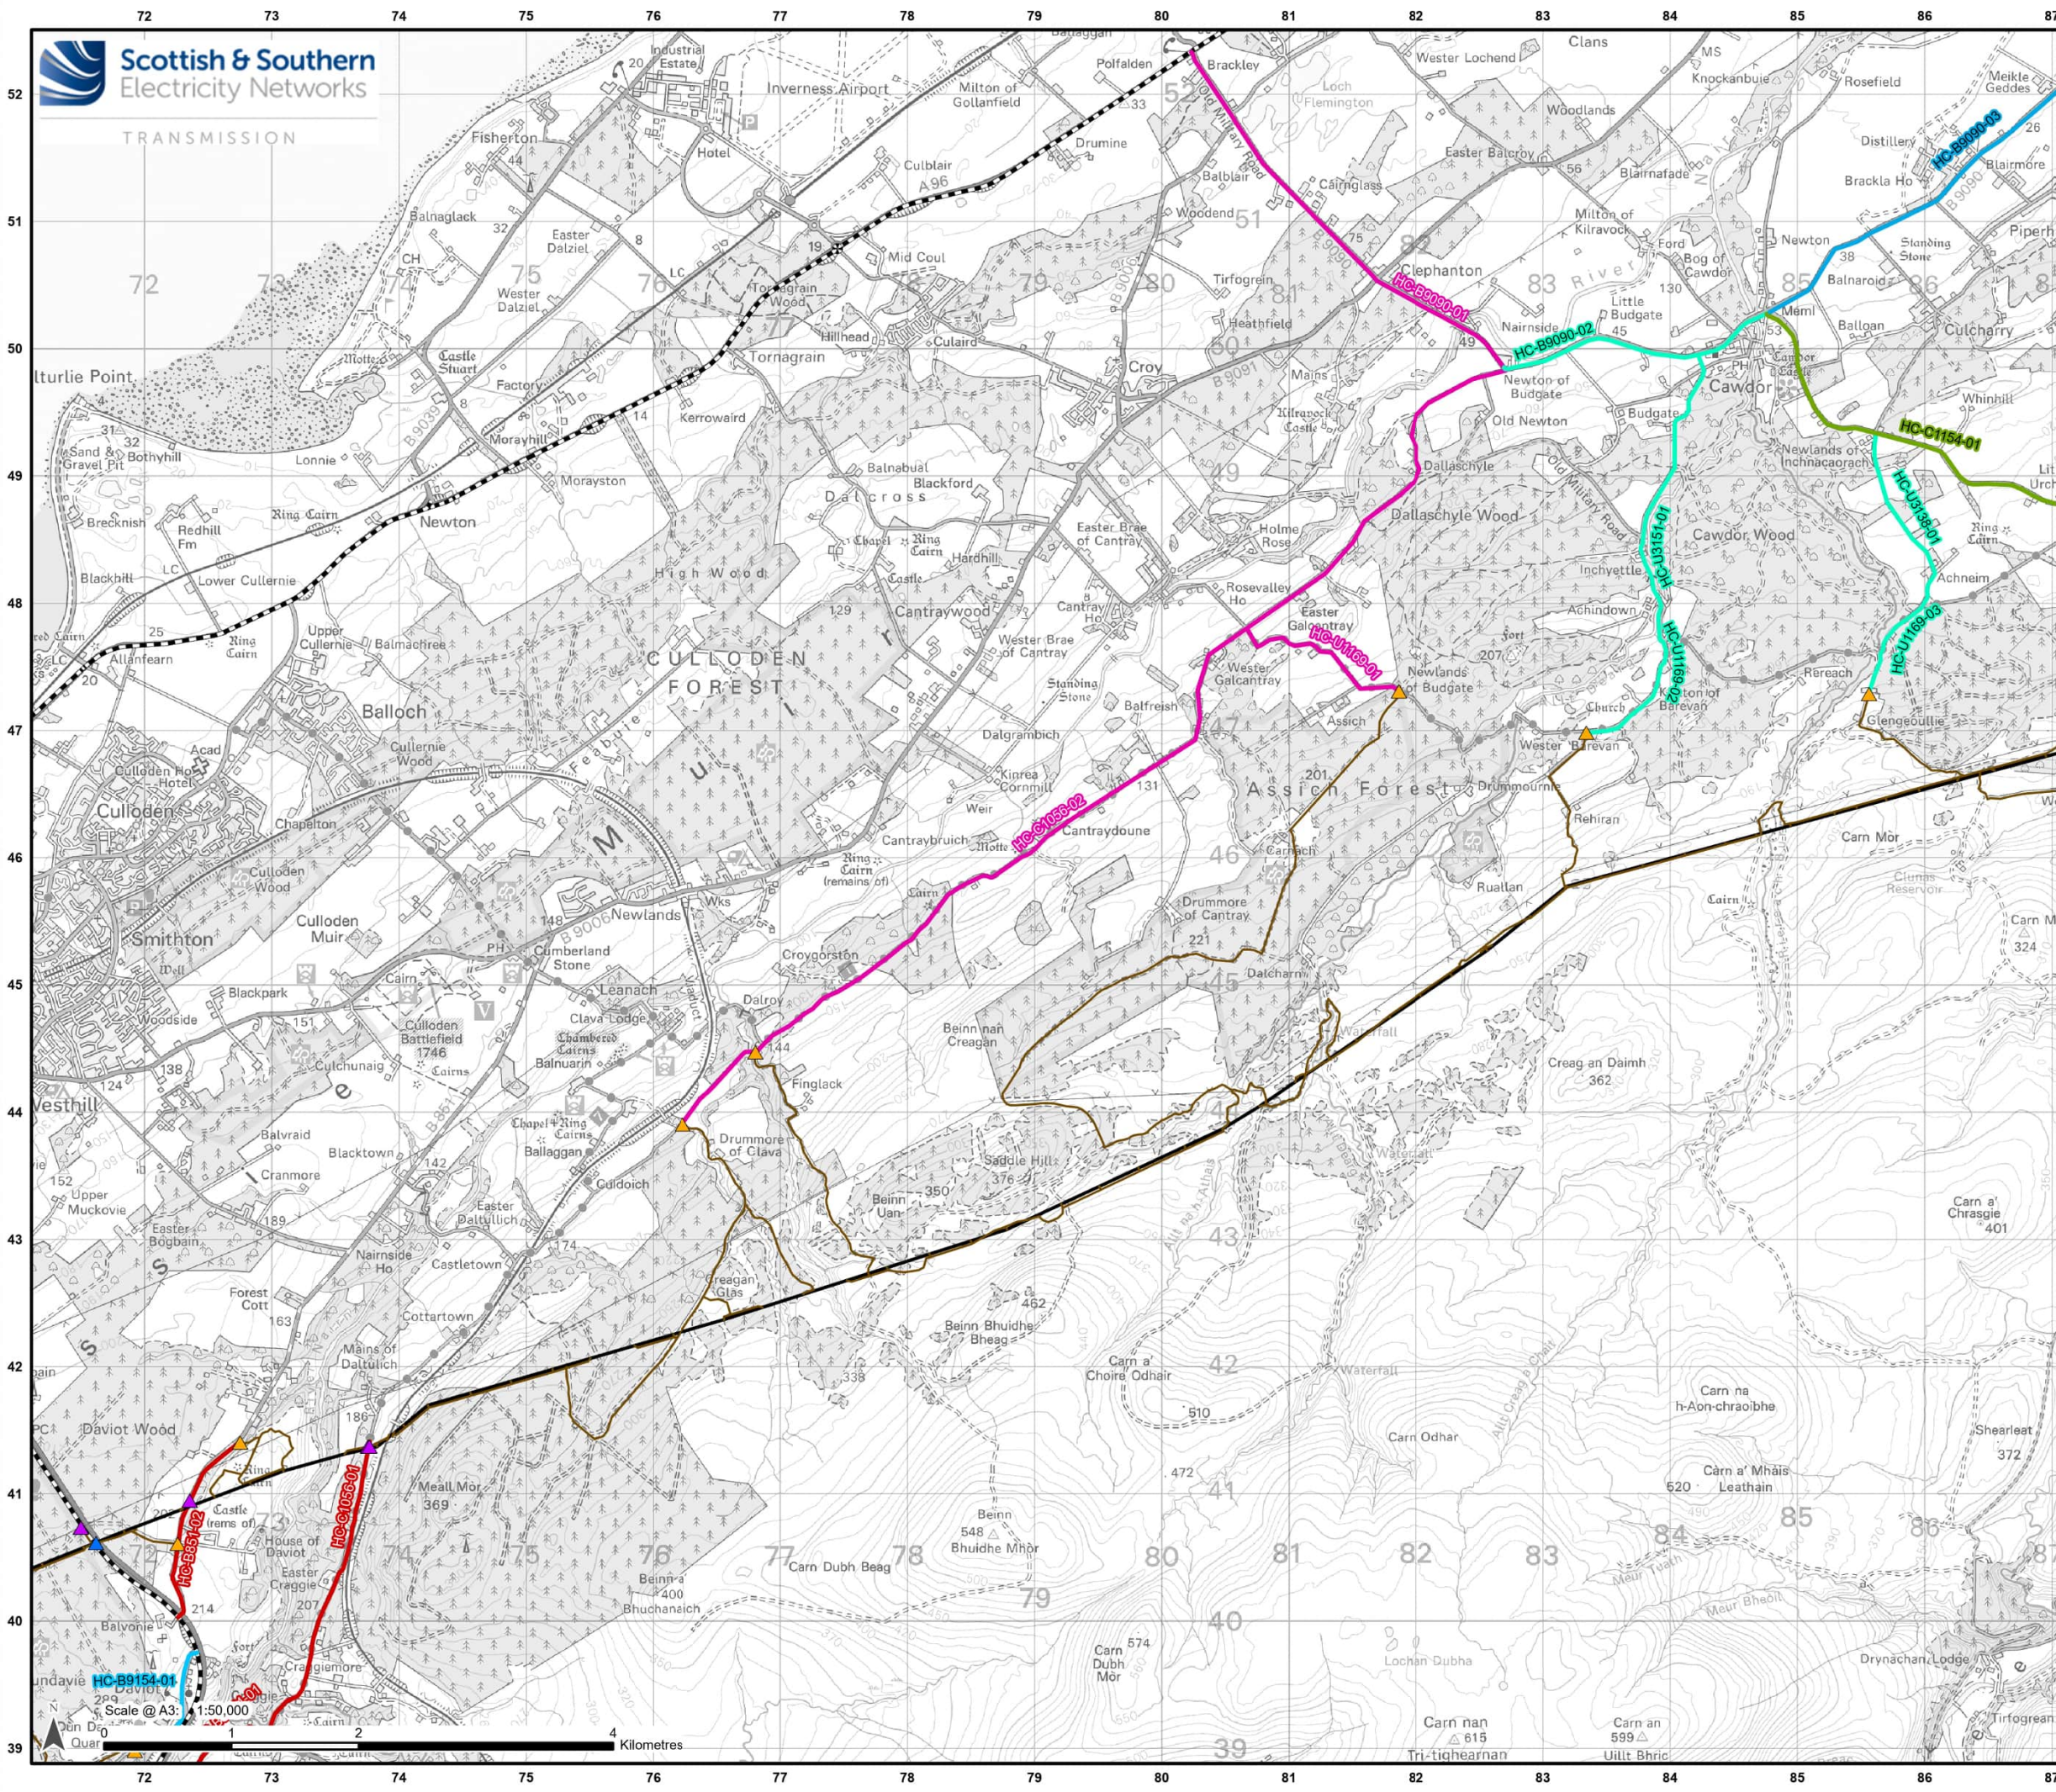

Legend

Development for which Section 37 Consent is Sought

— Proposed OHL Alignment - 400 kV

Ancillary Development

— Proposed Access Tracks (Inclusive of Permanent, Temporary, Upgraded)

▲ Proposed Bellmouth - Permanent

▲ Proposed Bellmouth - Temporary

▲ Proposed Bellmouth - Upgrade

Traffic and Study Area

Section

— Section 6 - Knocknagael to the Daviot Wood

— Section 7 - Daviot Wood to The Highland Main Line


— Section 8 - The Highland Main Line to Dalcharrn

— Section 9 - Dalcharrn to Acheneim Wood

— Section 10 - Acheneim Wood to Muckle Burn

— Section 11 - Muckle Burn to Cairn Duhie

--- Trunk Road

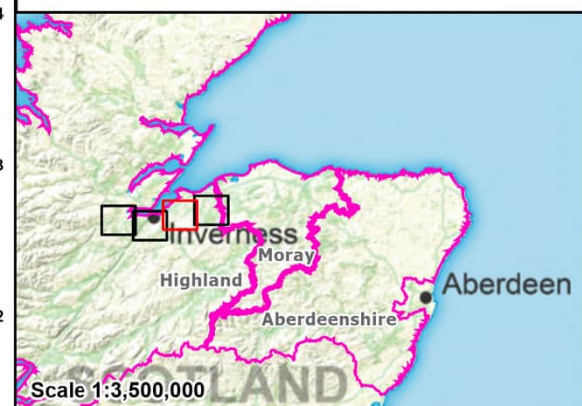

Reproduced by permission of Ordnance Survey. Crown copyright and database right 2025 all rights reserved.
Ordnance Survey Licence number AC0000813445
SSSEN Transmission take no responsibility for the release or accuracy of latest version Basemaps from Ordnance Survey


Project: Beaulieu to Blackhillock to New Deer to Peterhead 400 kV OHL Project

Title: Figure: 13.1 - Highland Council - Traffic and Transport Study Area
Page 3 of 4

Drawn by: SS

Date: 12/09/2025

Drawing: B2P-WSP-DA-70092380-152

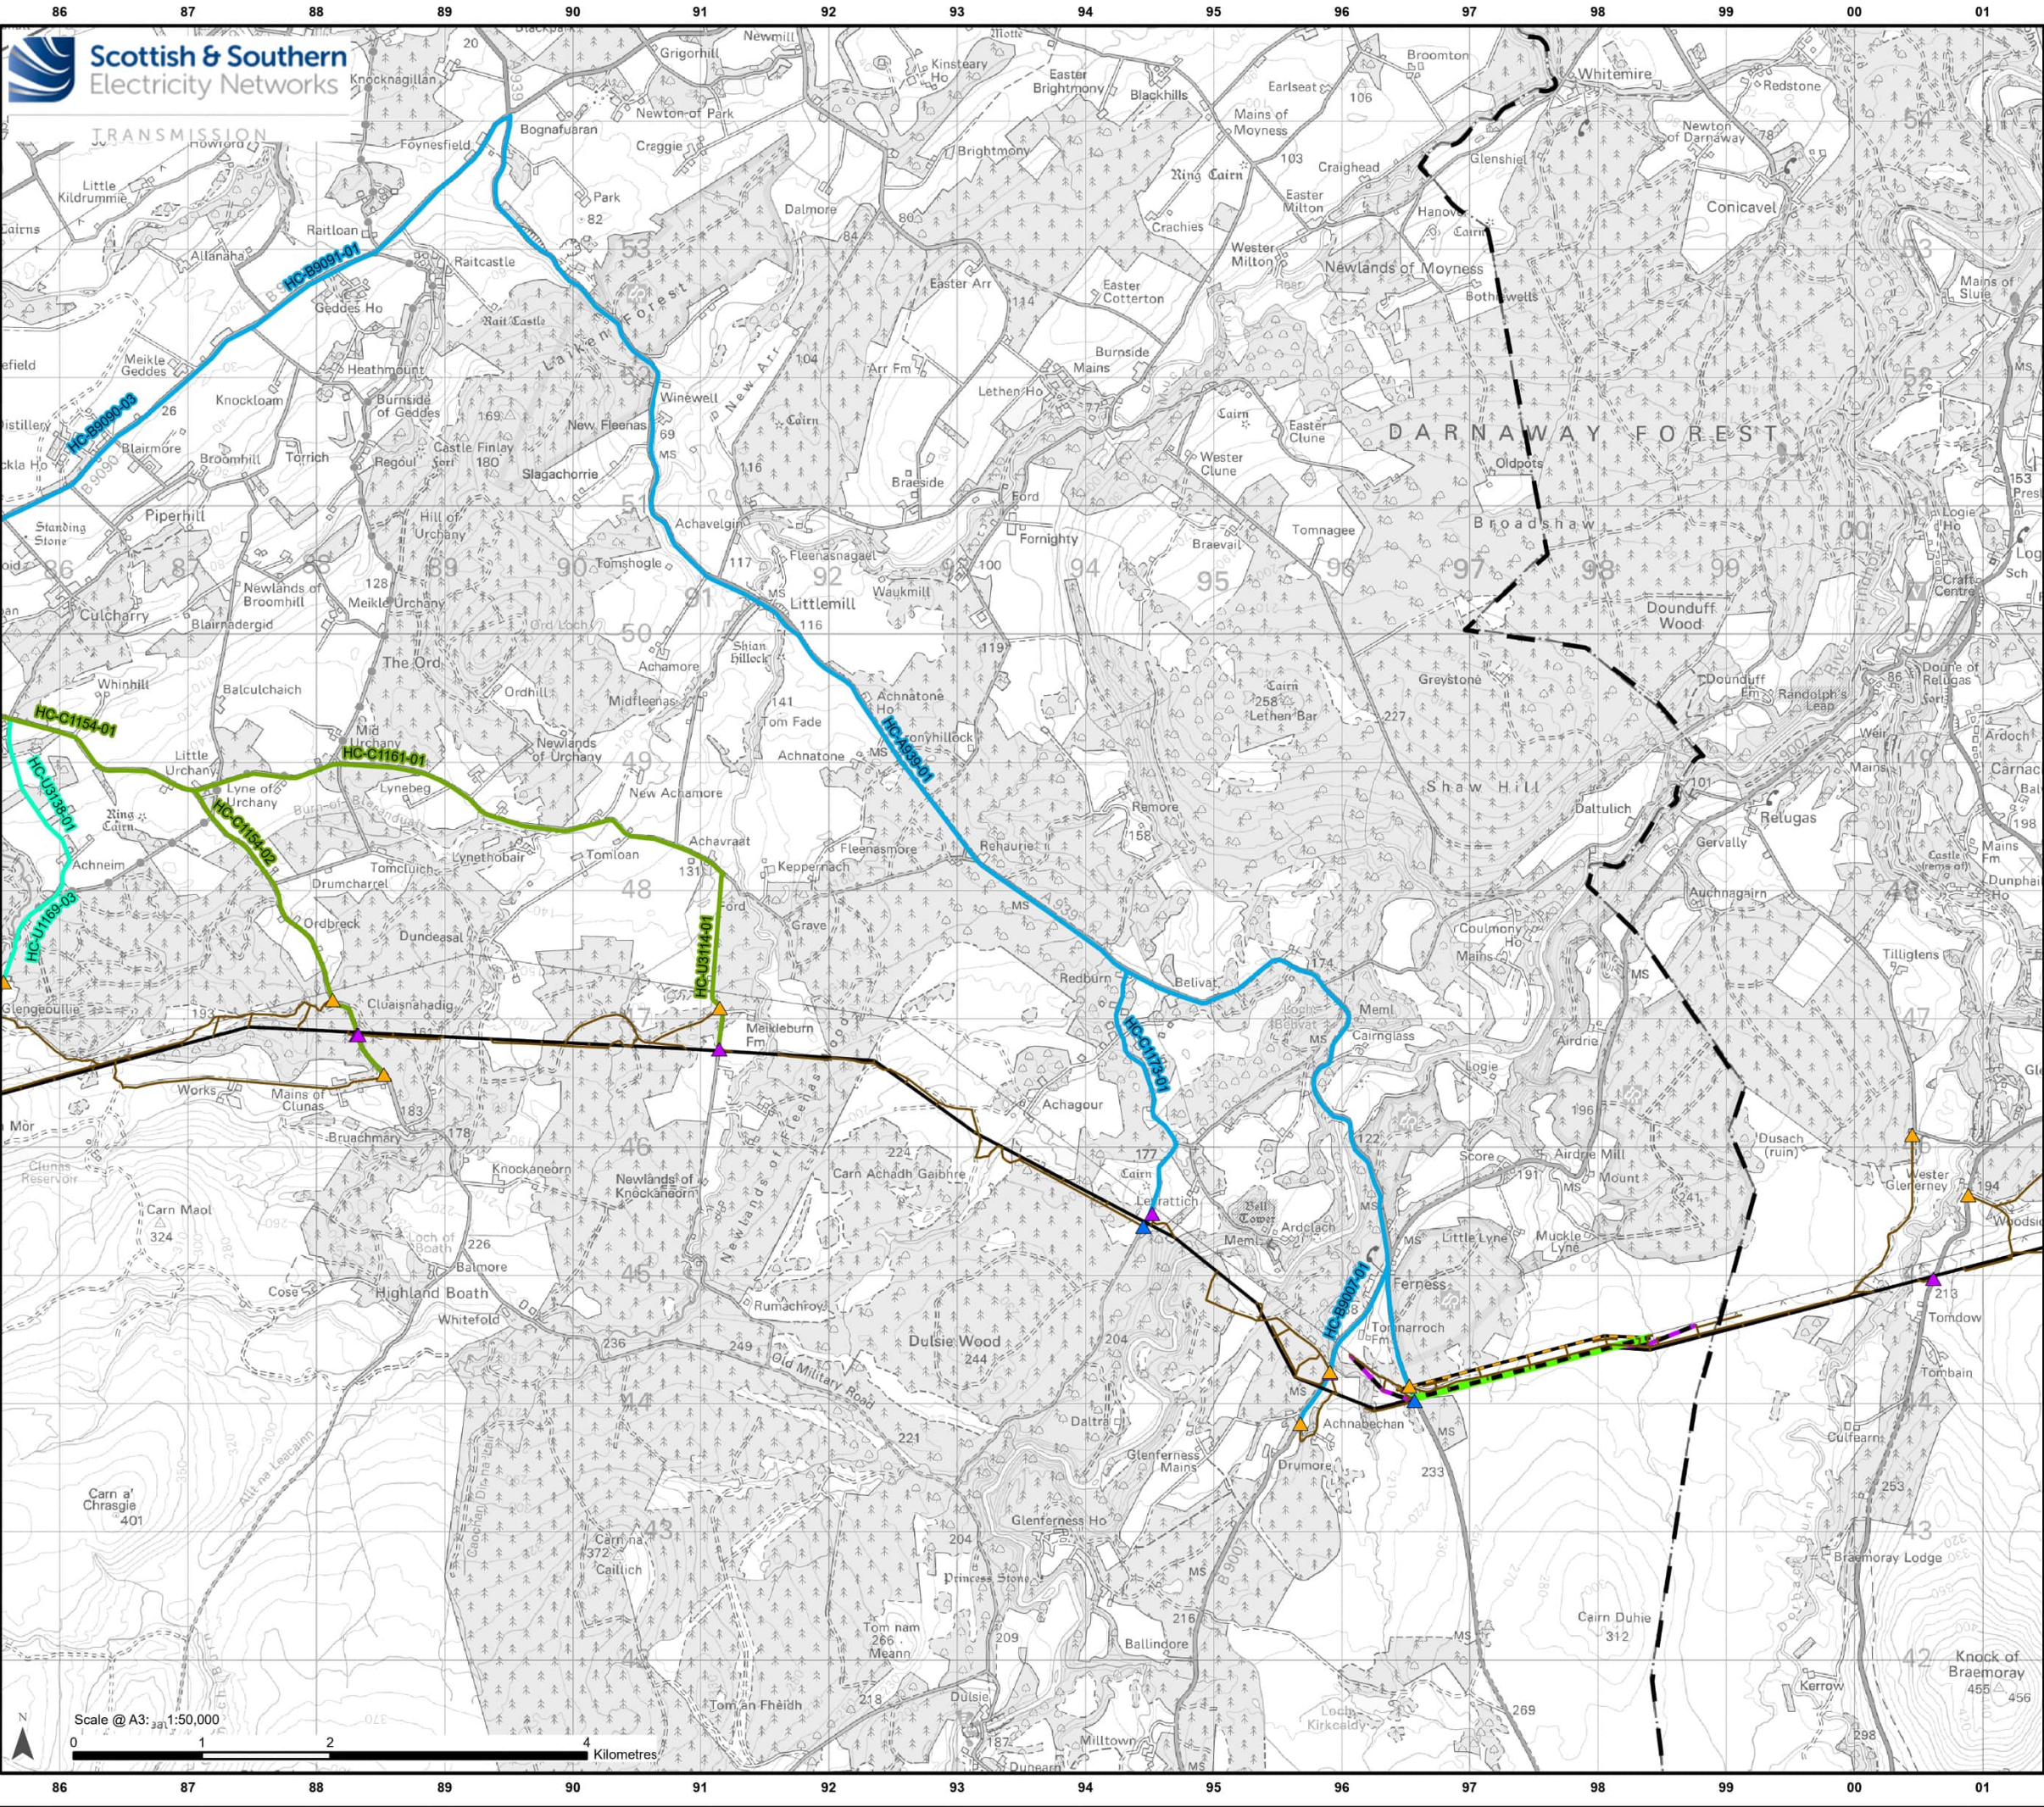

Legend

- Local Authority Boundary
- Development for which Section 37 Consent is Sought**
 - Proposed OHL Alignment - 400 kV
 - Temporary OHL Diversion
 - Proposed Alignment - Existing OHL Works (275 kV Realignment and Crossings)
- Ancillary Development**
 - Proposed Access Tracks (Inclusive of Permanent, Temporary, Upgraded)
 - OHL to be Removed
 - Proposed Bellmouth - Permanent
 - Proposed Bellmouth - Temporary
 - Proposed Bellmouth - Upgrade
- Traffic and Study Area**
 - Section**
 - Section 9 - Dalcharn to Acheneim Wood
 - Section 10 - Acheneim Wood to Muckle Burn
 - Section 11 - Muckle Burn to Cairn Duhie

Reproduced by permission of Ordnance Survey. Crown copyright and database right 2025 all rights reserved.
Ordnance Survey Licence number AG0000813445
SS&N Transmission take no responsibility for the release or accuracy of latest version Basemaps from Ordnance Survey

Project: Beauly to Blackhillock to New Deer to Peterhead 400 kV OHL Project

Title: Figure: 13.1 - Highland Council - Traffic and Transport Study Area
Page 4 of 4

Drawn by: SS **Date:** 12/09/2025

Drawing: B2P-WSP-DA-70092380-152