


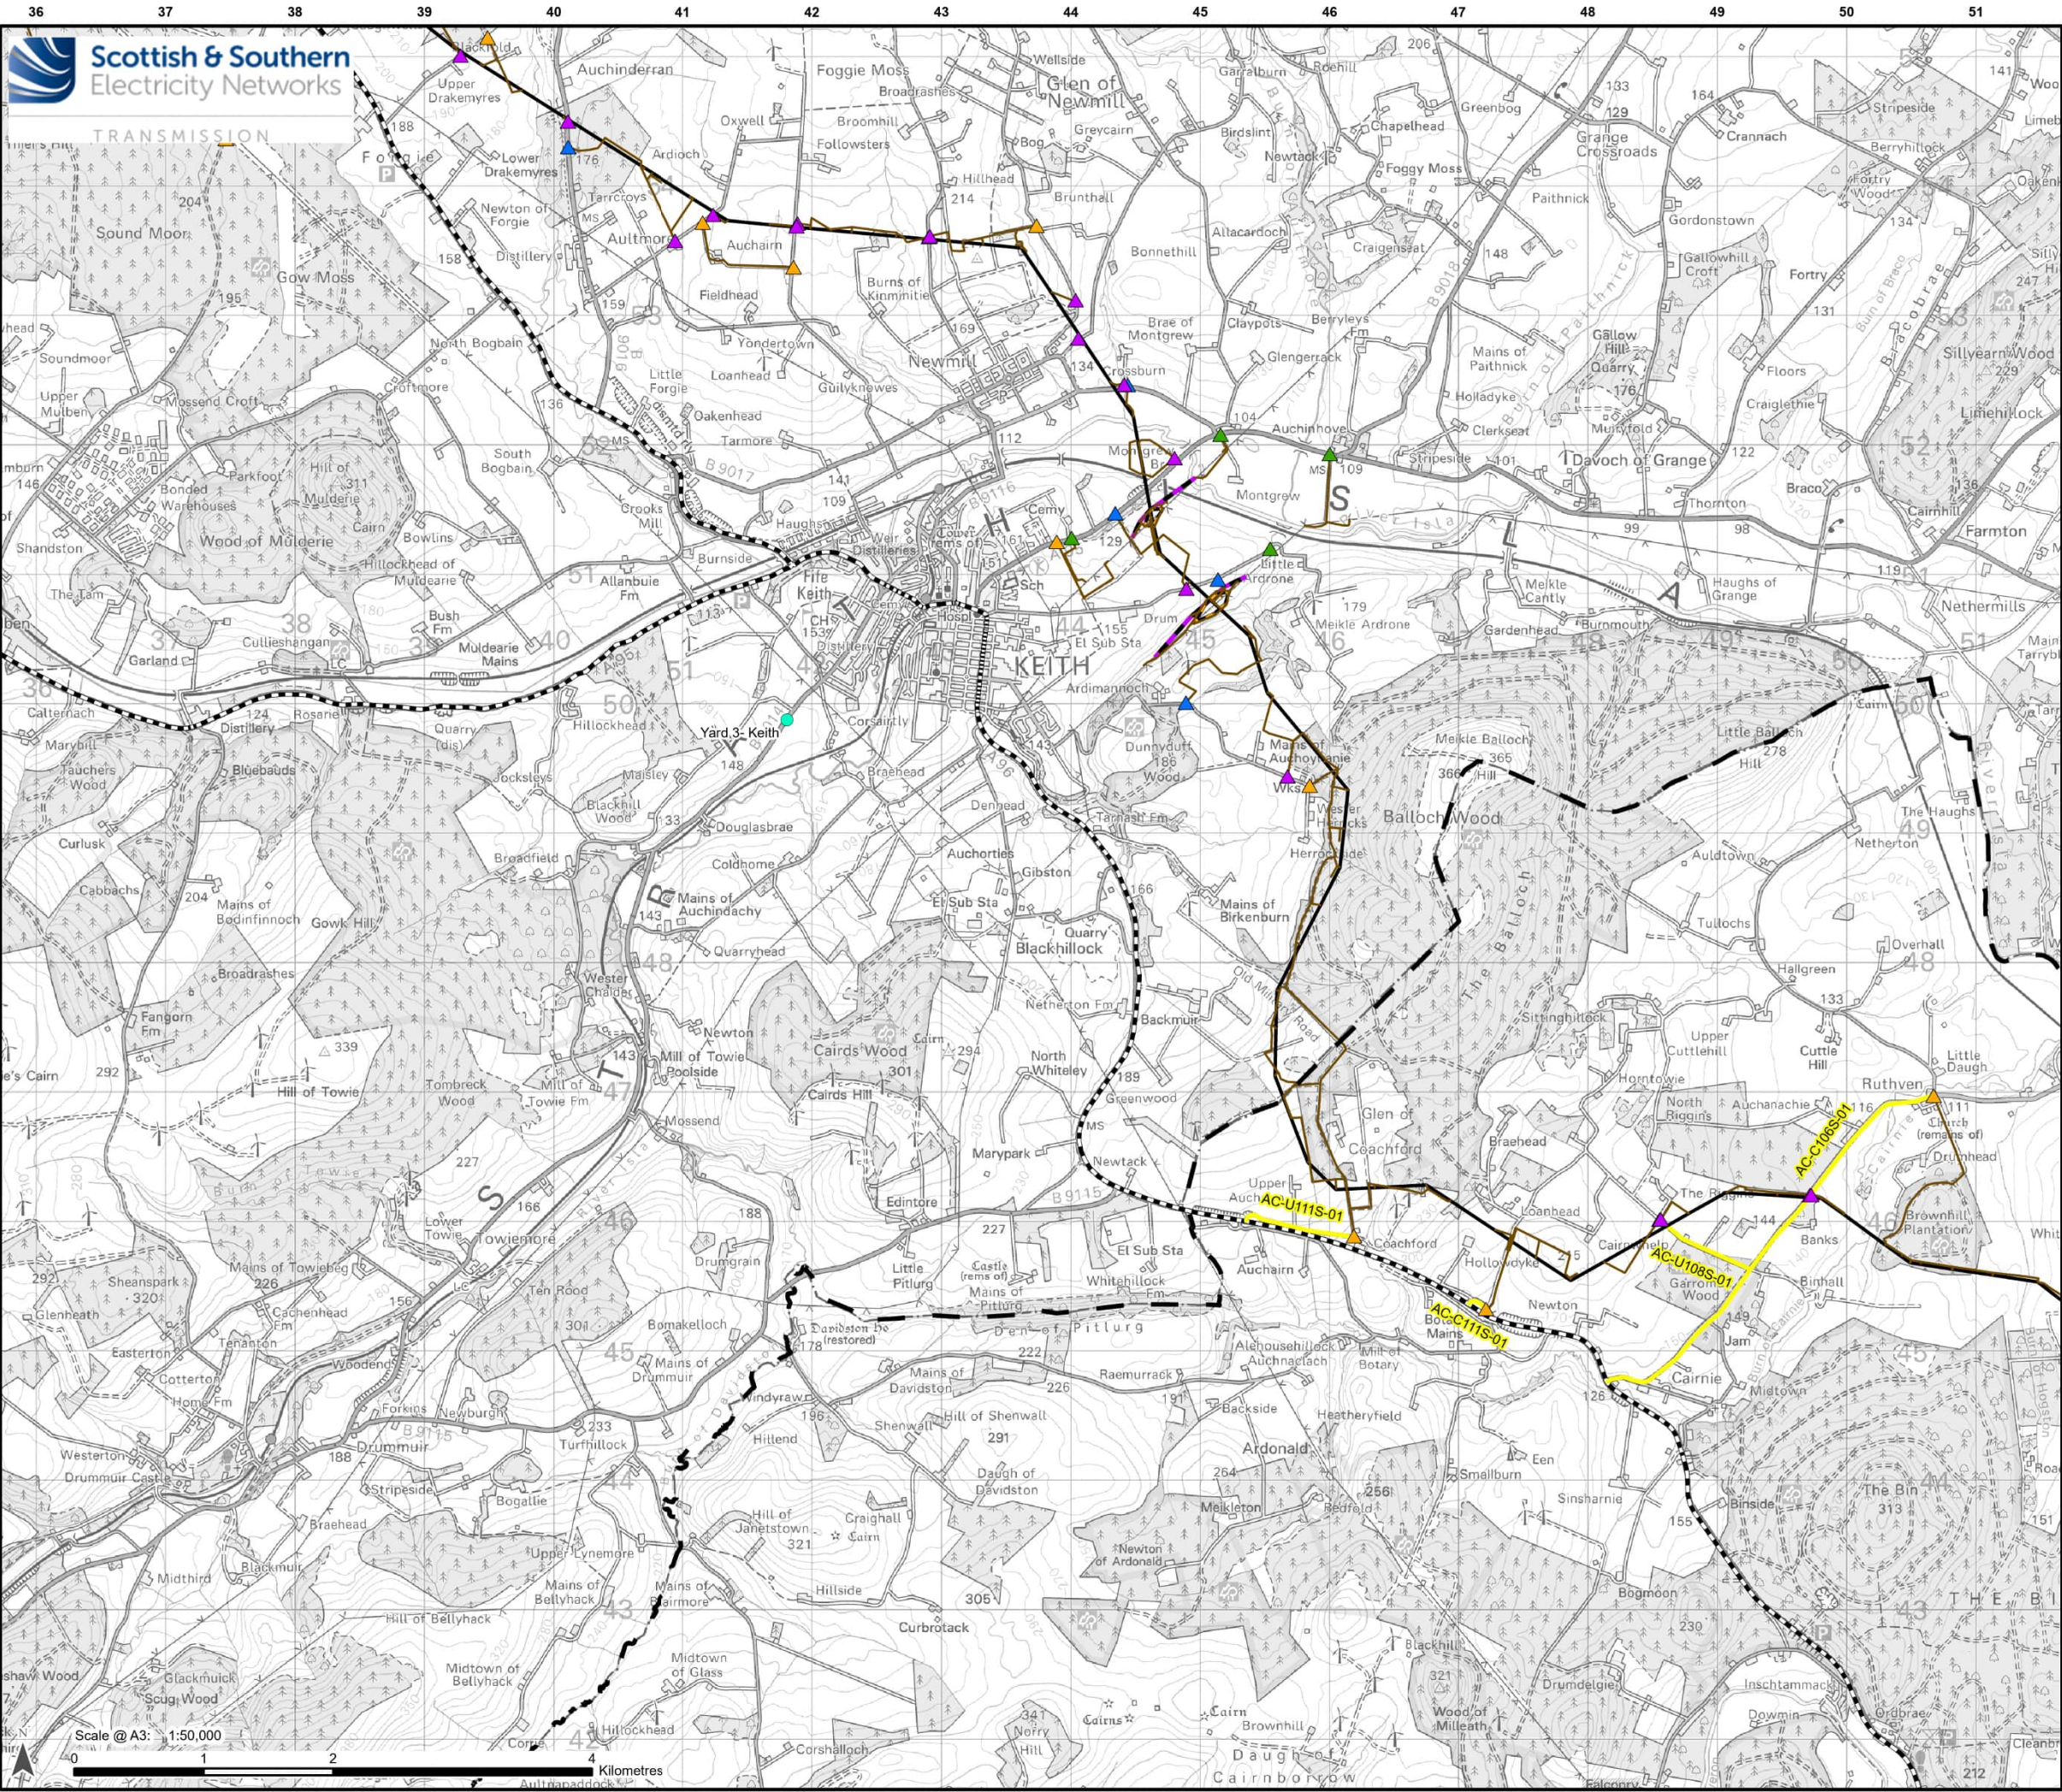

Legend

Development for which Section 37 Consent is Sought

- Proposed OHL Alignment - 400 kV
- Temporary OHL Diversion
- Proposed Alignment - Existing OHL Works (275 kV Realignment and Crossings)

Ancillary Development

- Proposed Access Tracks (Inclusive of Permanent, Temporary, Upgraded)
- Proposed Bellmouth - Access Only / ATV
- Proposed Bellmouth - Permanent
- Proposed Bellmouth - Temporary
- Proposed Bellmouth - Upgrade
- Indicative Yard Location

Traffic and Transport Study Area

Section

- Section 20 - Coachford to Huntly
- Trunk Road

Scale 1:3,500,000


Reproduced by permission of Ordnance Survey. Crown copyright and database right 2025 all rights reserved. Ordnance Survey Licence number AC0000813445. SS&N Transmission take no responsibility for the release or accuracy of latest version Basemaps from Ordnance Survey

Project: Beauly to Blackhillock to New Deer to Peterhead 400 kV OHL Project

Title: Figure: 13.7 - Aberdeenshire Council - Traffic and Transport Study Area
Page 1 of 6

Drawn by: SS **Date:** 11/10/2025

Drawing: B2P-WSP-DA-70092380-158

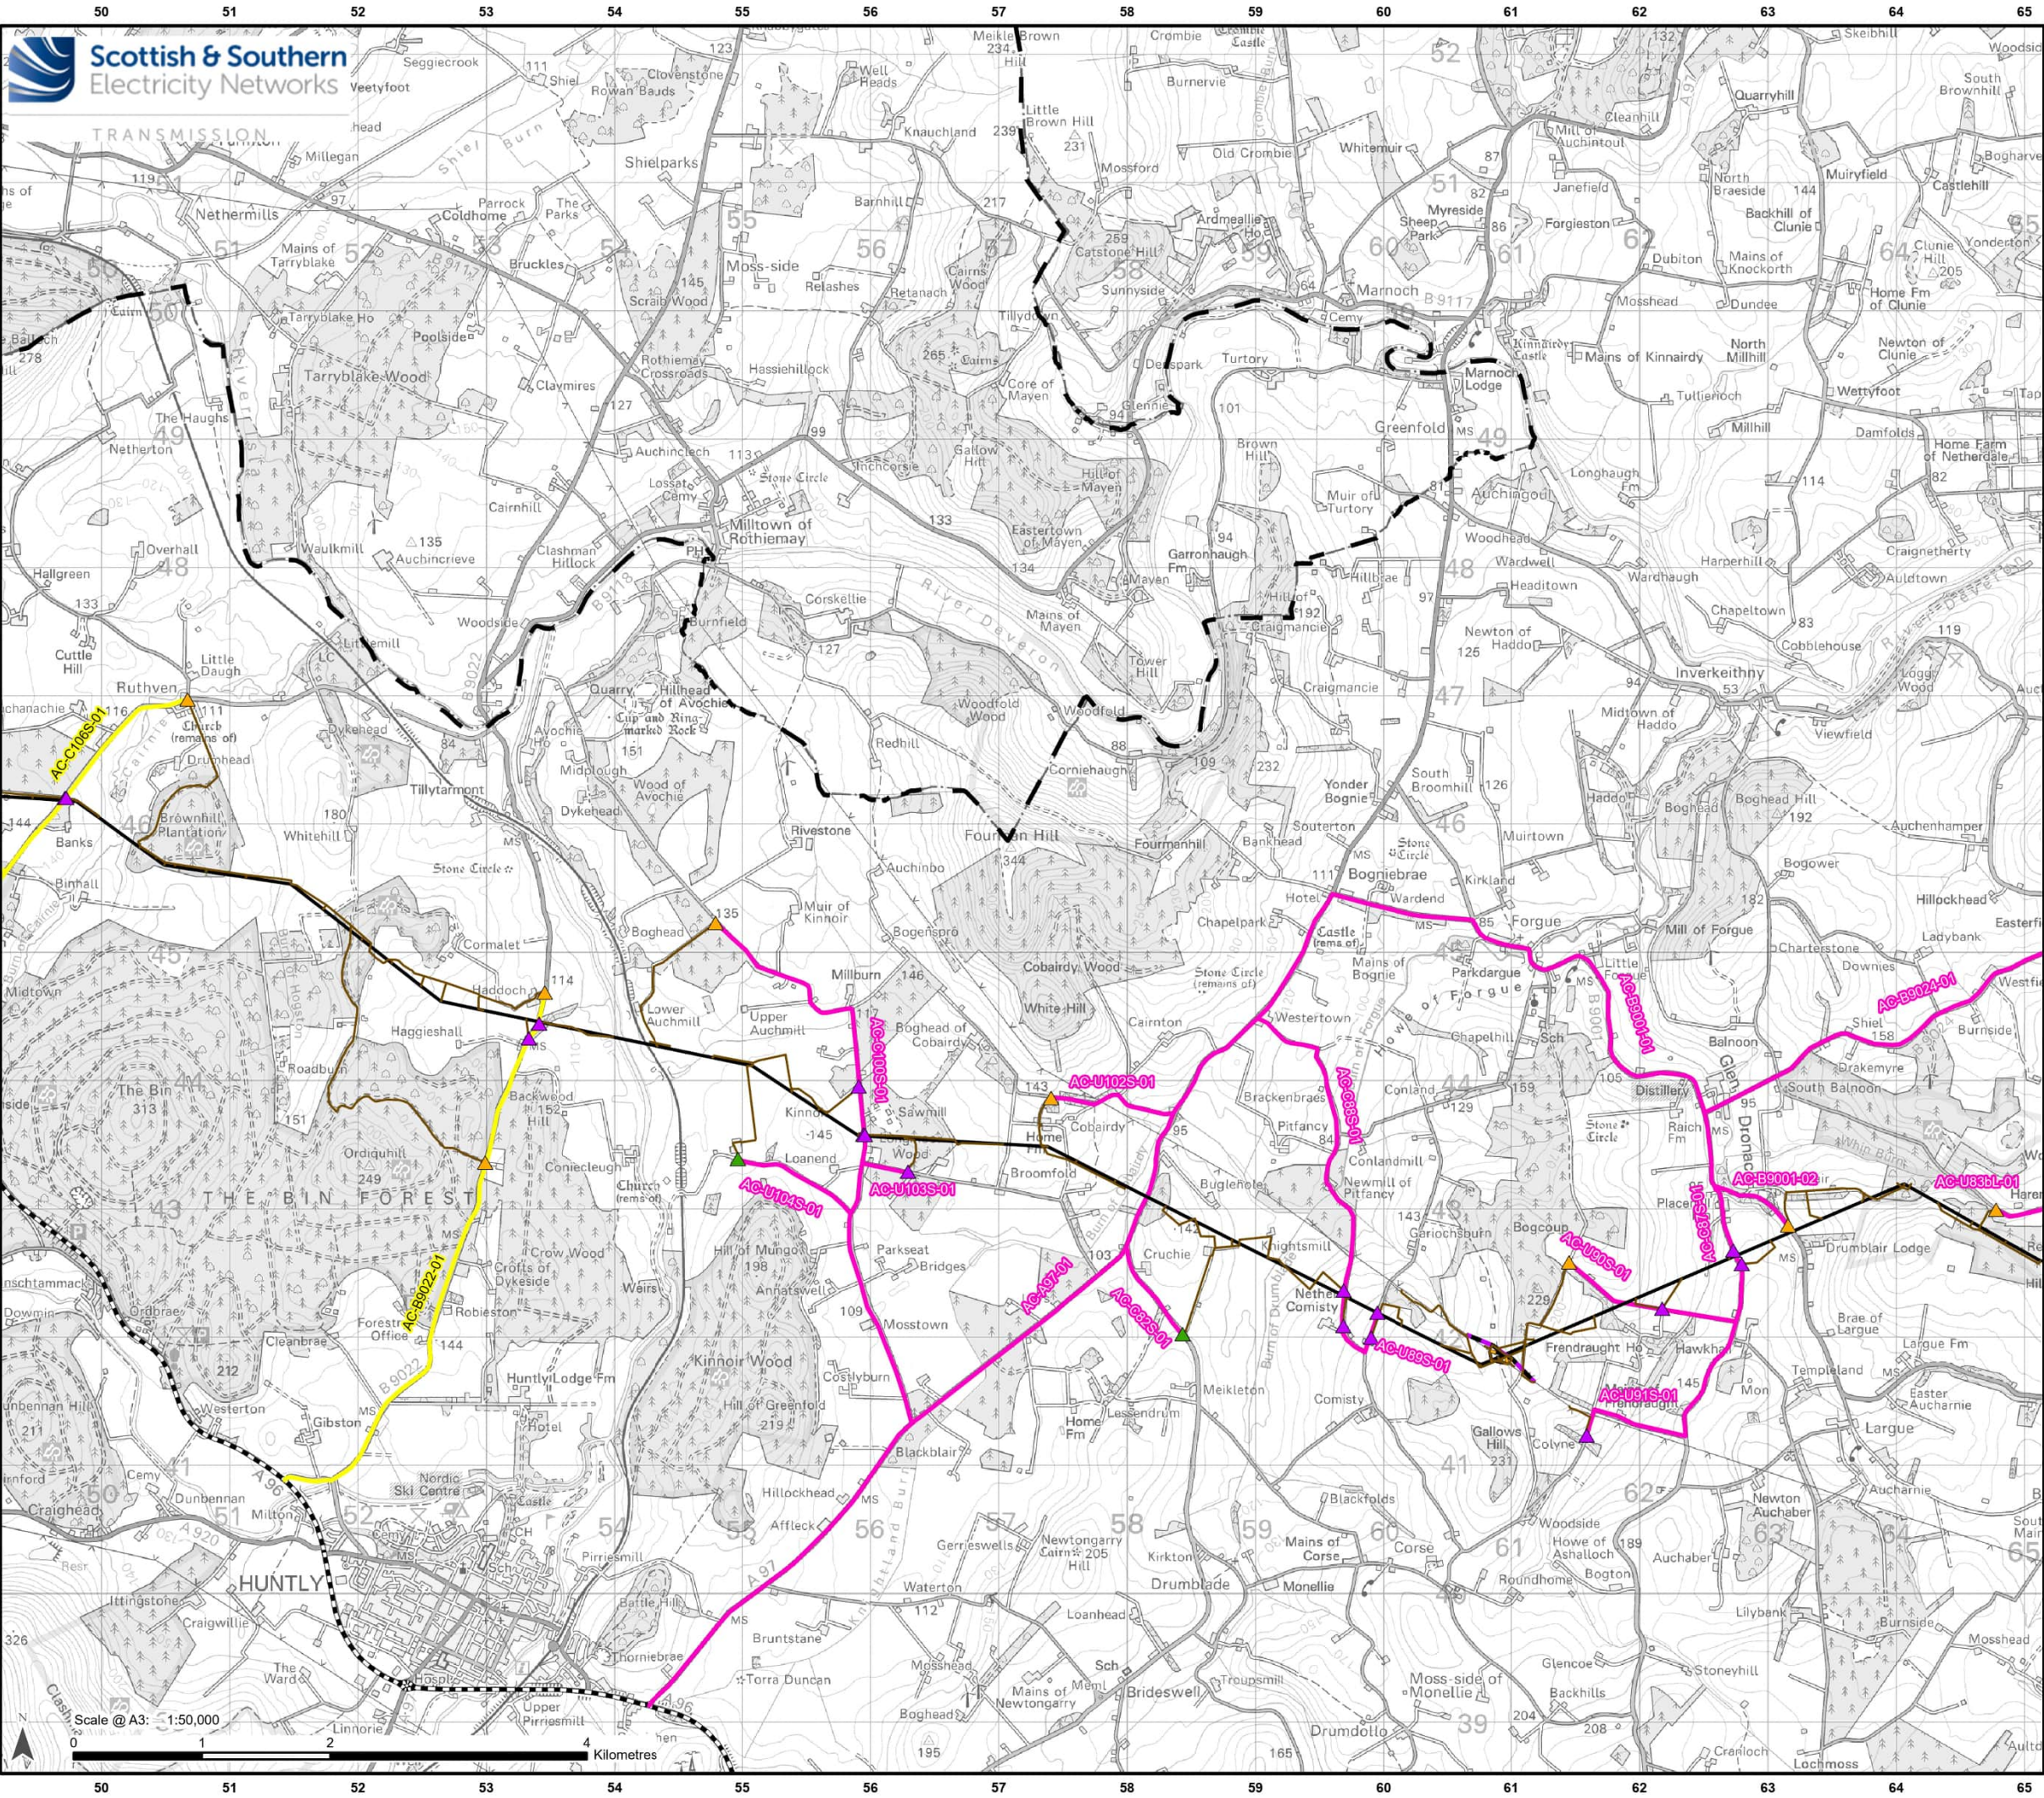

Legend

Development for which Section 37 Consent is Sought

- Proposed OHL Alignment - 400 kV
- Temporary OHL Diversion
- Proposed Alignment - Existing OHL Works (275 kV Realignment and Crossings)

Ancillary Development

- Proposed Access Tracks (Inclusive of Permanent, Temporary, Upgraded)
- Proposed Bellmouth - Access Only / ATV
- Proposed Bellmouth - Temporary
- Proposed Bellmouth - Upgrade

Traffic and Transport Study Area

Section

- Section 20 - Coachford to Huntly
- Section 21 - Huntly to Turriff
- Trunk Road

Scale 1:3,500,000


Reproduced by permission of Ordnance Survey. Crown copyright and database right 2025 all rights reserved. Ordnance Survey Licence number AC0000813445. SS&N Transmission take no responsibility for the release or accuracy of latest version Basemaps from Ordnance Survey

Project: Beauly to Blackhillock to New Deer to Peterhead 400 kV OHL Project

Title: Figure: 13.7 - Aberdeenshire Council - Traffic and Transport Study Area
Page 2 of 6

Drawn by: SS **Date:** 11/10/2025

Drawing: B2P-WSP-DA-70092380-158

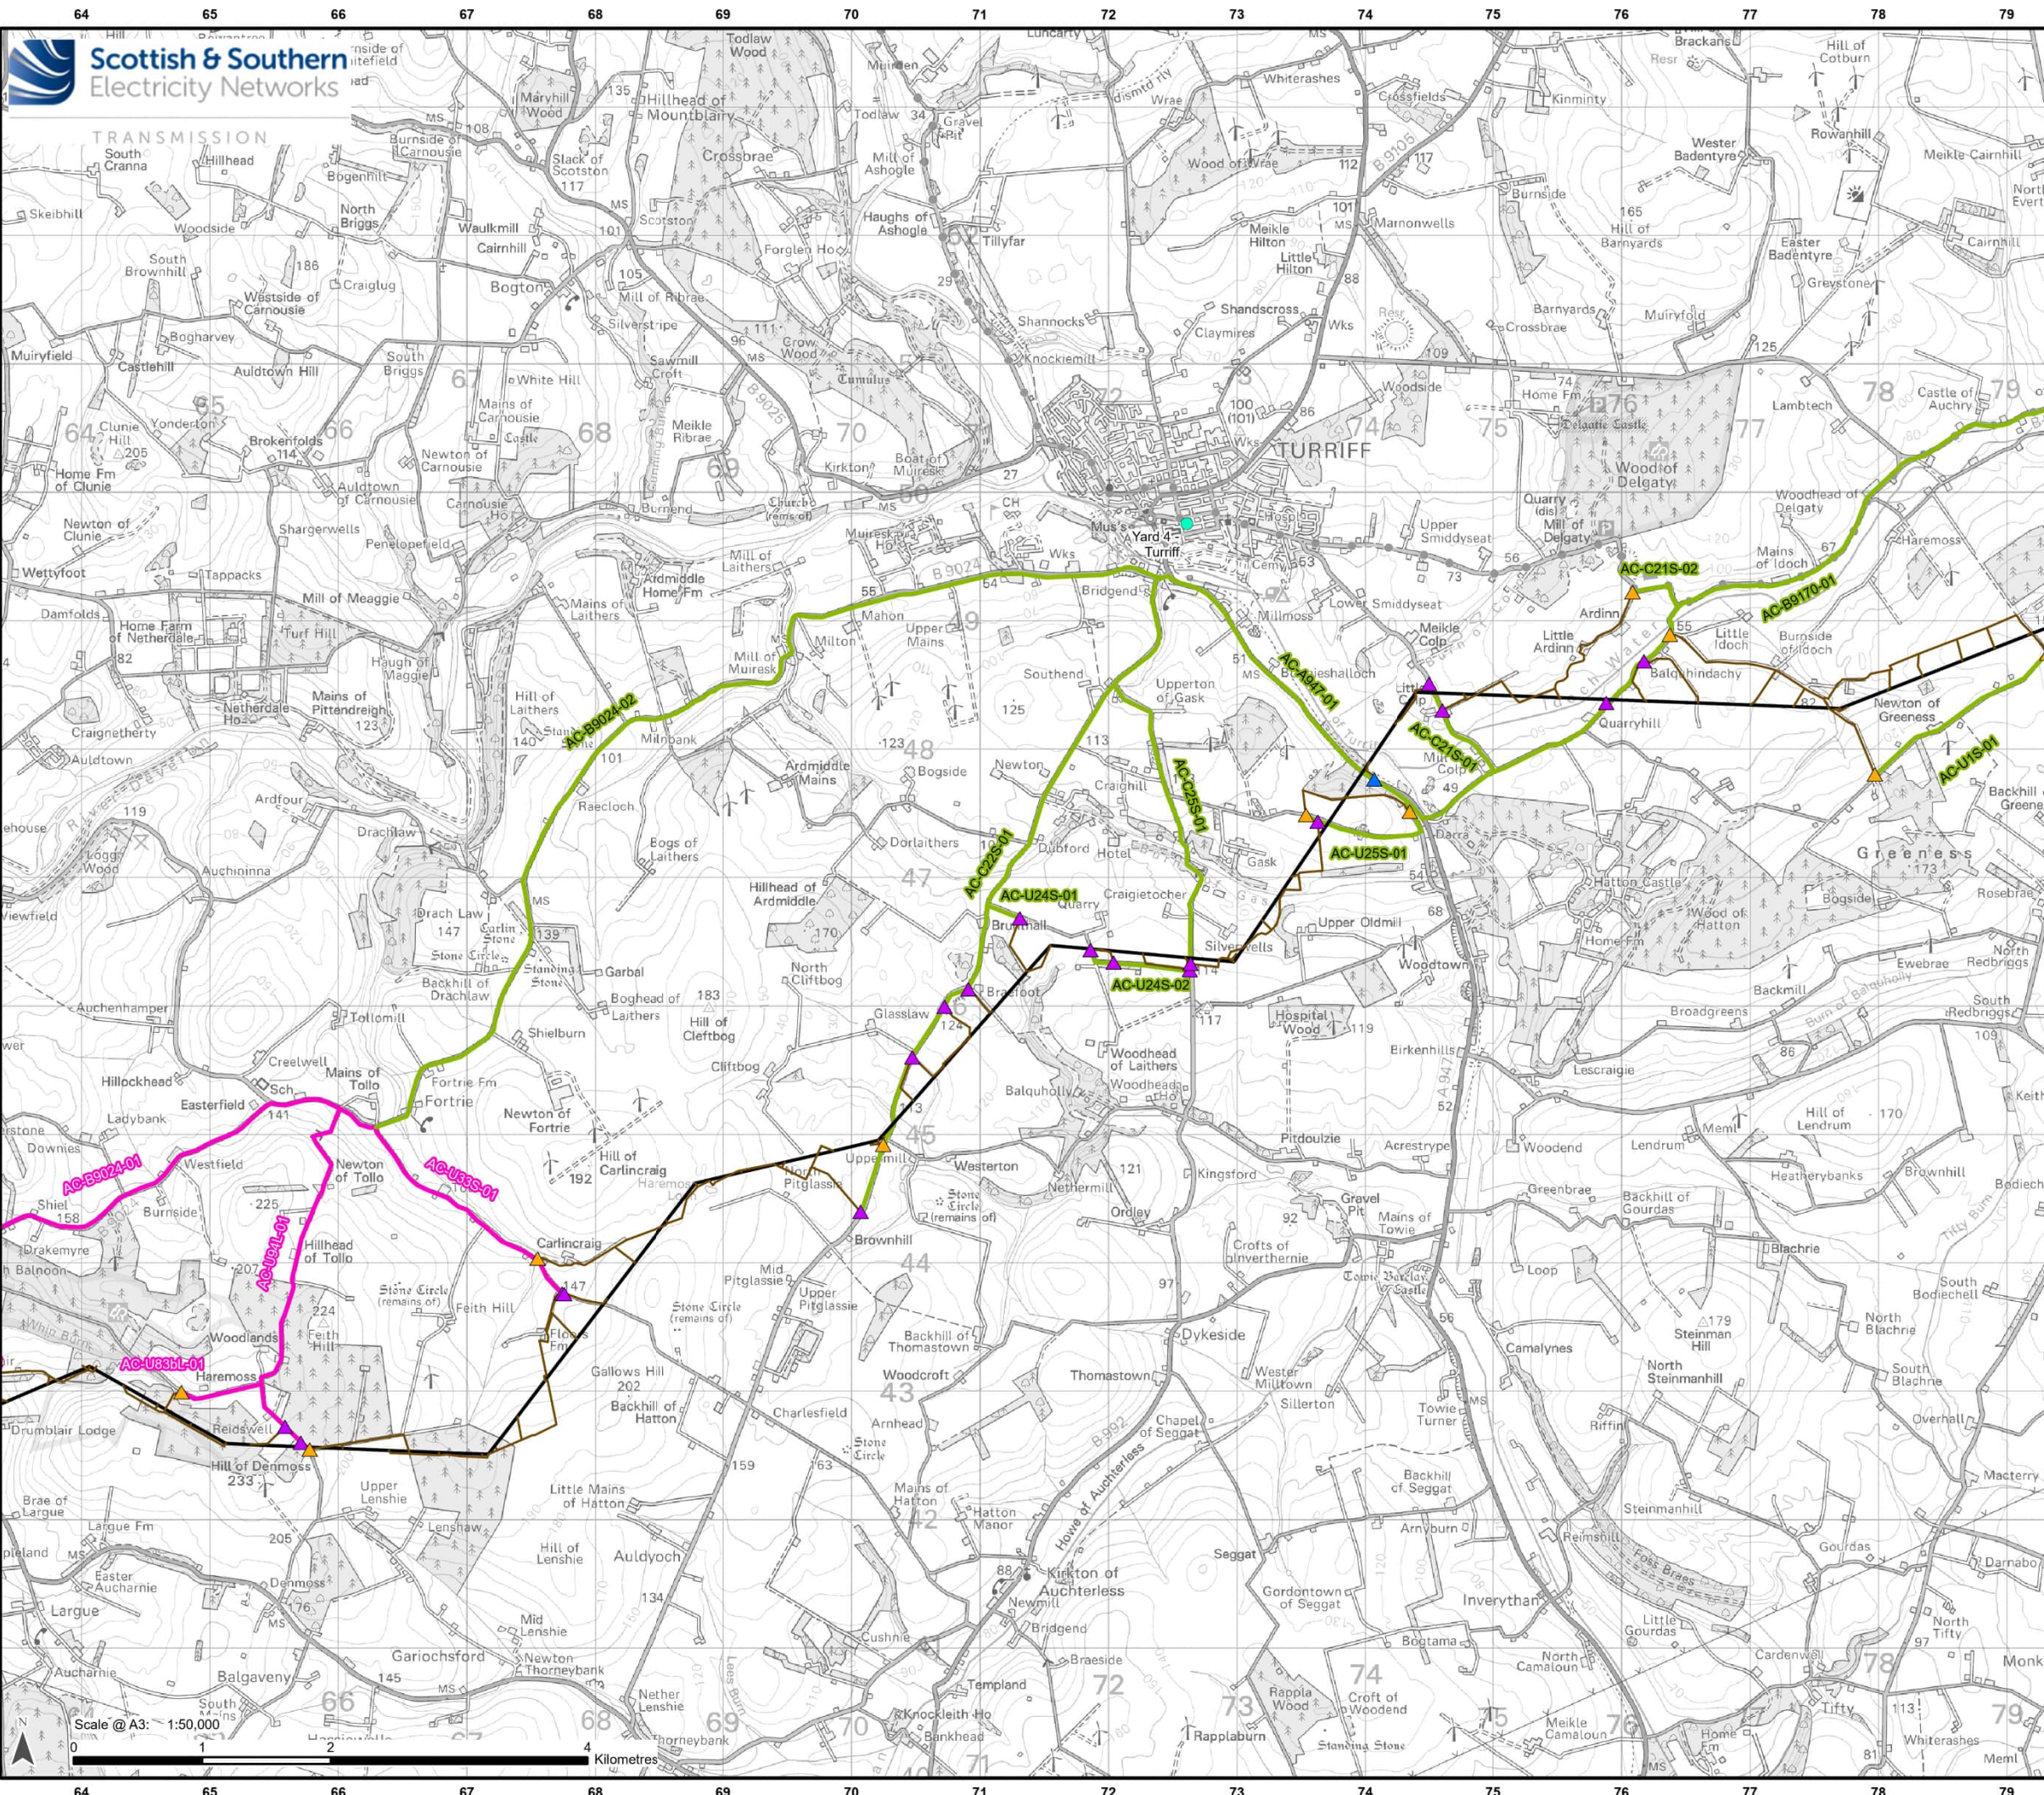

Legend

Development for which Section 37 Consent is Sought

- Proposed OHL Alignment - 400 kV

Ancillary Development

- Proposed Access Tracks (Inclusive of Permanent, Temporary, Upgraded)
- Proposed Bellmouth - Permanent
- Proposed Bellmouth - Temporary
- Proposed Bellmouth - Upgrade
- Indicative Yard Location

Traffic and Transport Study Area

Section

- Section 21 - Huntly to Turriff
- Section 22 - Turriff to New Deer

Scale 1:3,500,000


Reproduced by permission of Ordnance Survey. Crown copyright and database right 2025 all rights reserved.
Ordnance Survey Licence number AC0000813445.
SS&N Transmission take no responsibility for the release or accuracy of latest version Basemaps from Ordnance Survey

Project: Beaulieu to Blackhillock to New Deer to Peterhead 400 kV OHL Project

Title: Figure: 13.7 - Aberdeenshire Council - Traffic and Transport Study Area
Page 3 of 6

Drawn by: SS **Date:** 11/10/2025

Drawing: B2P-WSP-DA-70092380-158

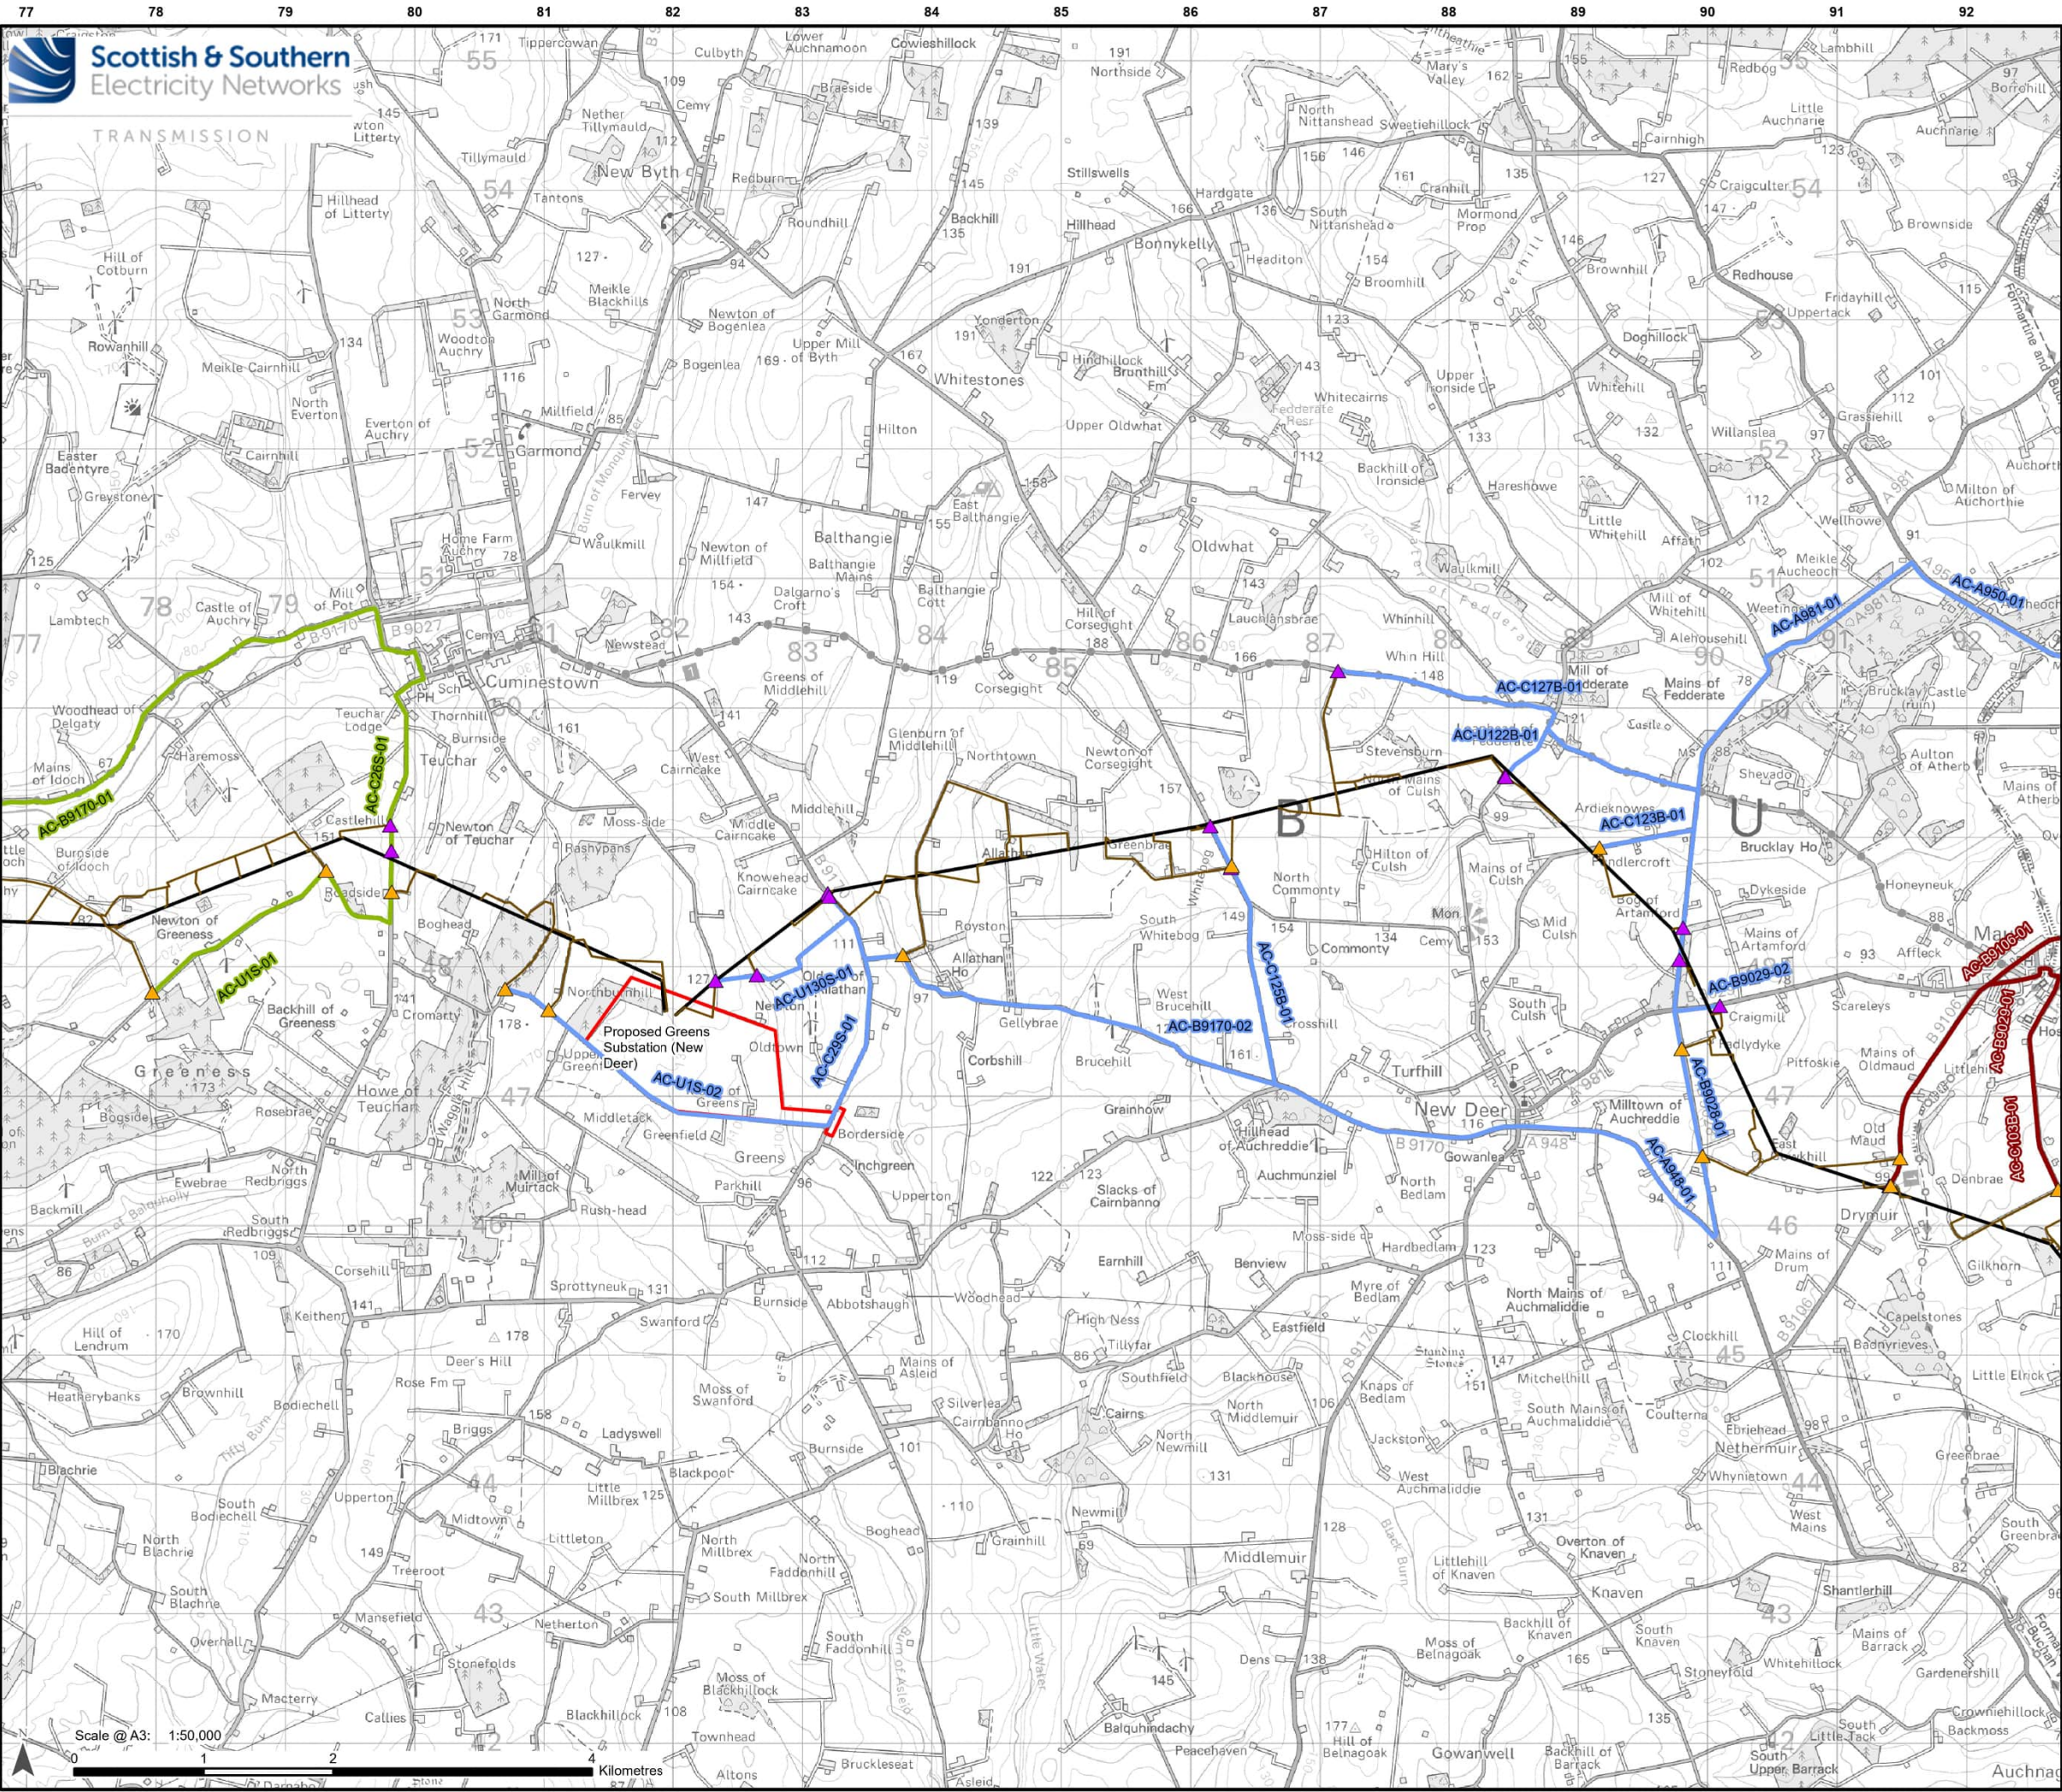

Legend

Proposed Substation Site Planning Red Line Boundary

Development for which Section 37 Consent is Sought

Proposed OHL Alignment - 400 kV

Ancillary Development

Proposed Access Tracks (Inclusive of Permanent, Temporary, Upgraded)

Proposed Bellmouth - Temporary

Proposed Bellmouth - Upgrade


Traffic and Transport Study Area

Section

Section 22 - Turriff to New Deer

Section 23 - New Deer to Maud

Section 24 - Maud to Mintlaw

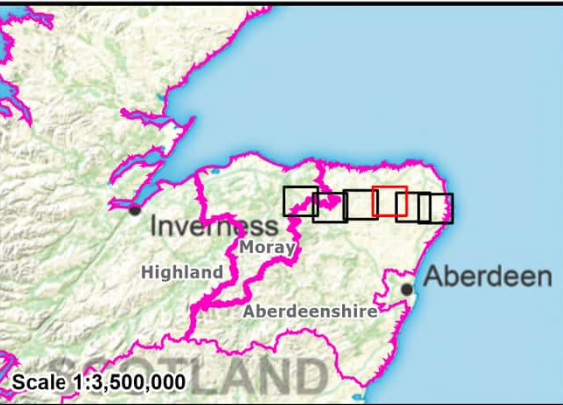


Reproduced by permission of Ordnance Survey Crown copyright and database right 2025 all rights reserved. Ordnance Survey Licence number AC0000813445. SSSEN Transmission take no responsibility for the release or accuracy of latest version Basemaps from Ordnance Survey

Project: Beaulieu to Blackhilllock to New Deer to Peterhead 400 kV OHL Project

Title: Figure 13.7 - Aberdeenshire Council - Traffic and Transport Study Area
Page 4 of 6

Drawn by: SS Date: 11/10/2025

Drawing: B2P-WSP-DA-70092380-158

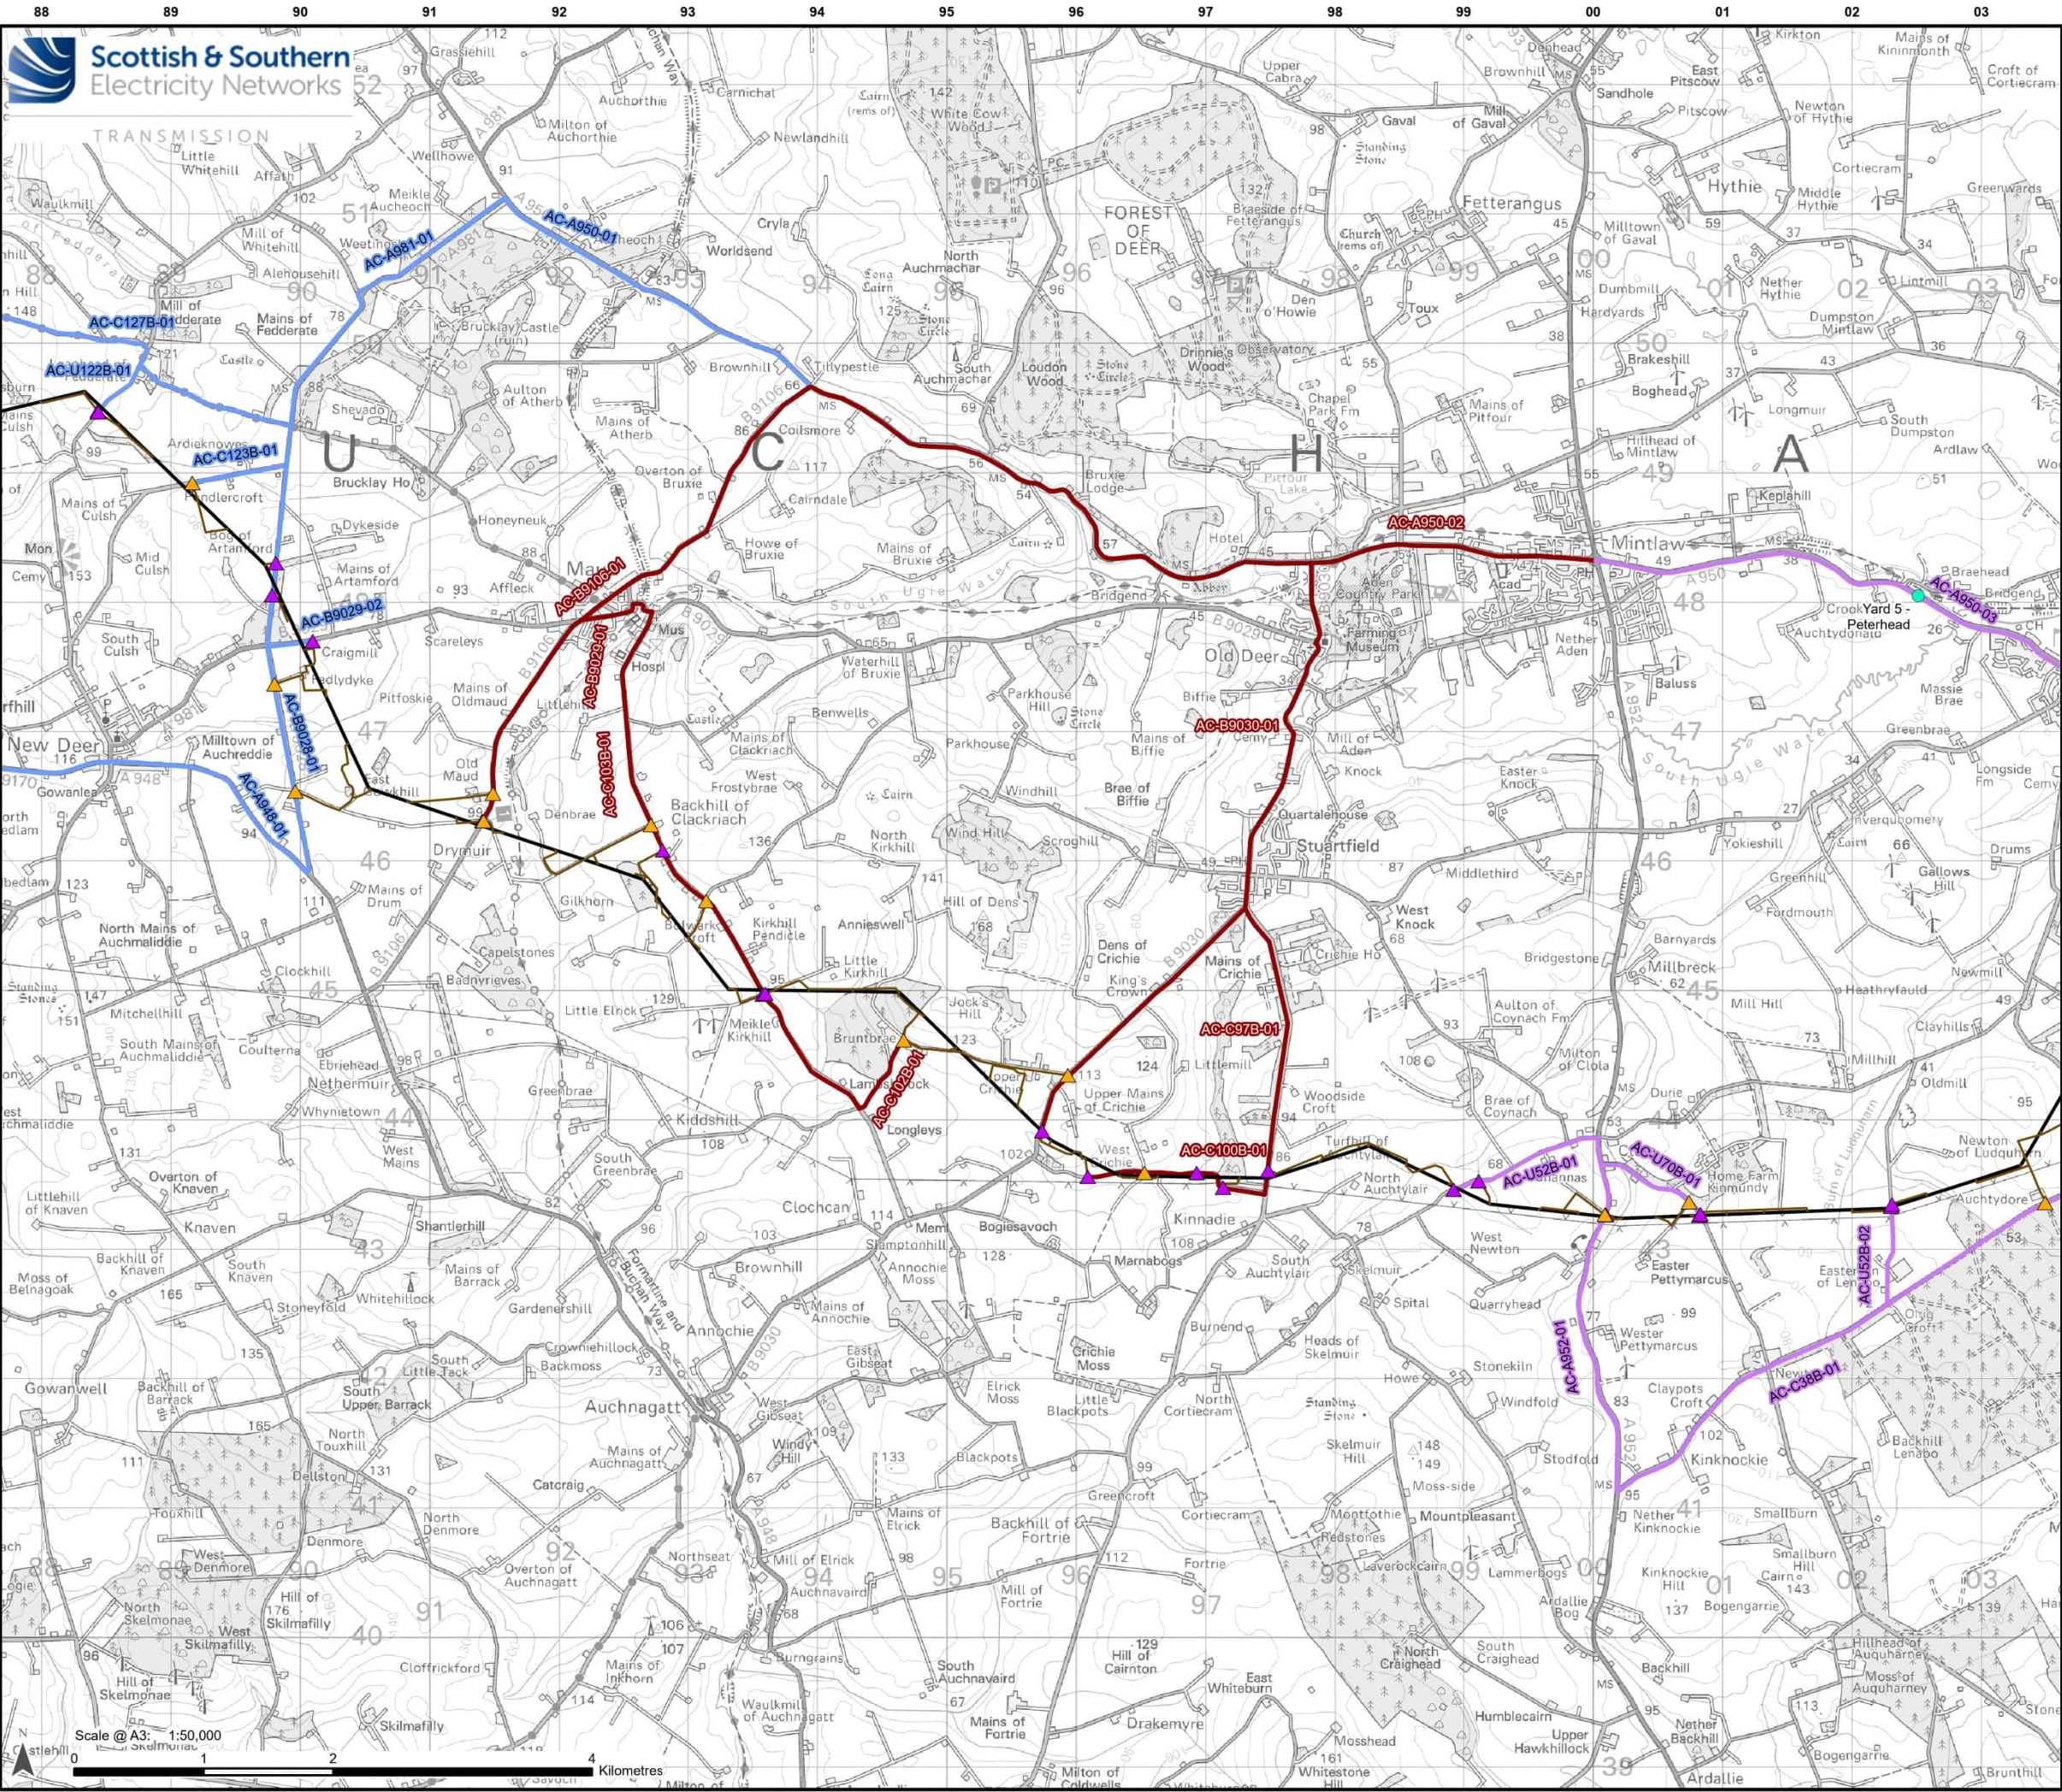

Legend

Development for which Section 37 Consent is Sought

- Proposed OHL Alignment - 400 kV

Ancillary Development

- Proposed Access Tracks (Inclusive of Permanent, Temporary, Upgraded)
- Proposed Bellmouth - Temporary
- Proposed Bellmouth - Upgrade
- Indicative Yard Location

Traffic and Transport Study Area

Section

- Section 23 - New Deer to Maud
- Section 24 - Maud to Mintlaw
- Section 25 - Mintlaw to Peterhead

Scale 1:3,500,000


Reproduced by permission of Ordnance Survey. Crown copyright and database right 2025 all rights reserved. Ordnance Survey Licence number AC0000813445. SSEN Transmission take no responsibility for the release or accuracy of latest version Basemaps from Ordnance Survey

Project: Beaulieu to Blackhillock to New Deer to Peterhead 400 kV OHL Project

Title: Figure: 13.7 - Aberdeenshire Council - Traffic and Transport Study Area
Page 5 of 6

Drawn by: SS **Date:** 11/10/2025

Drawing: B2P-WSP-DA-70092380-158

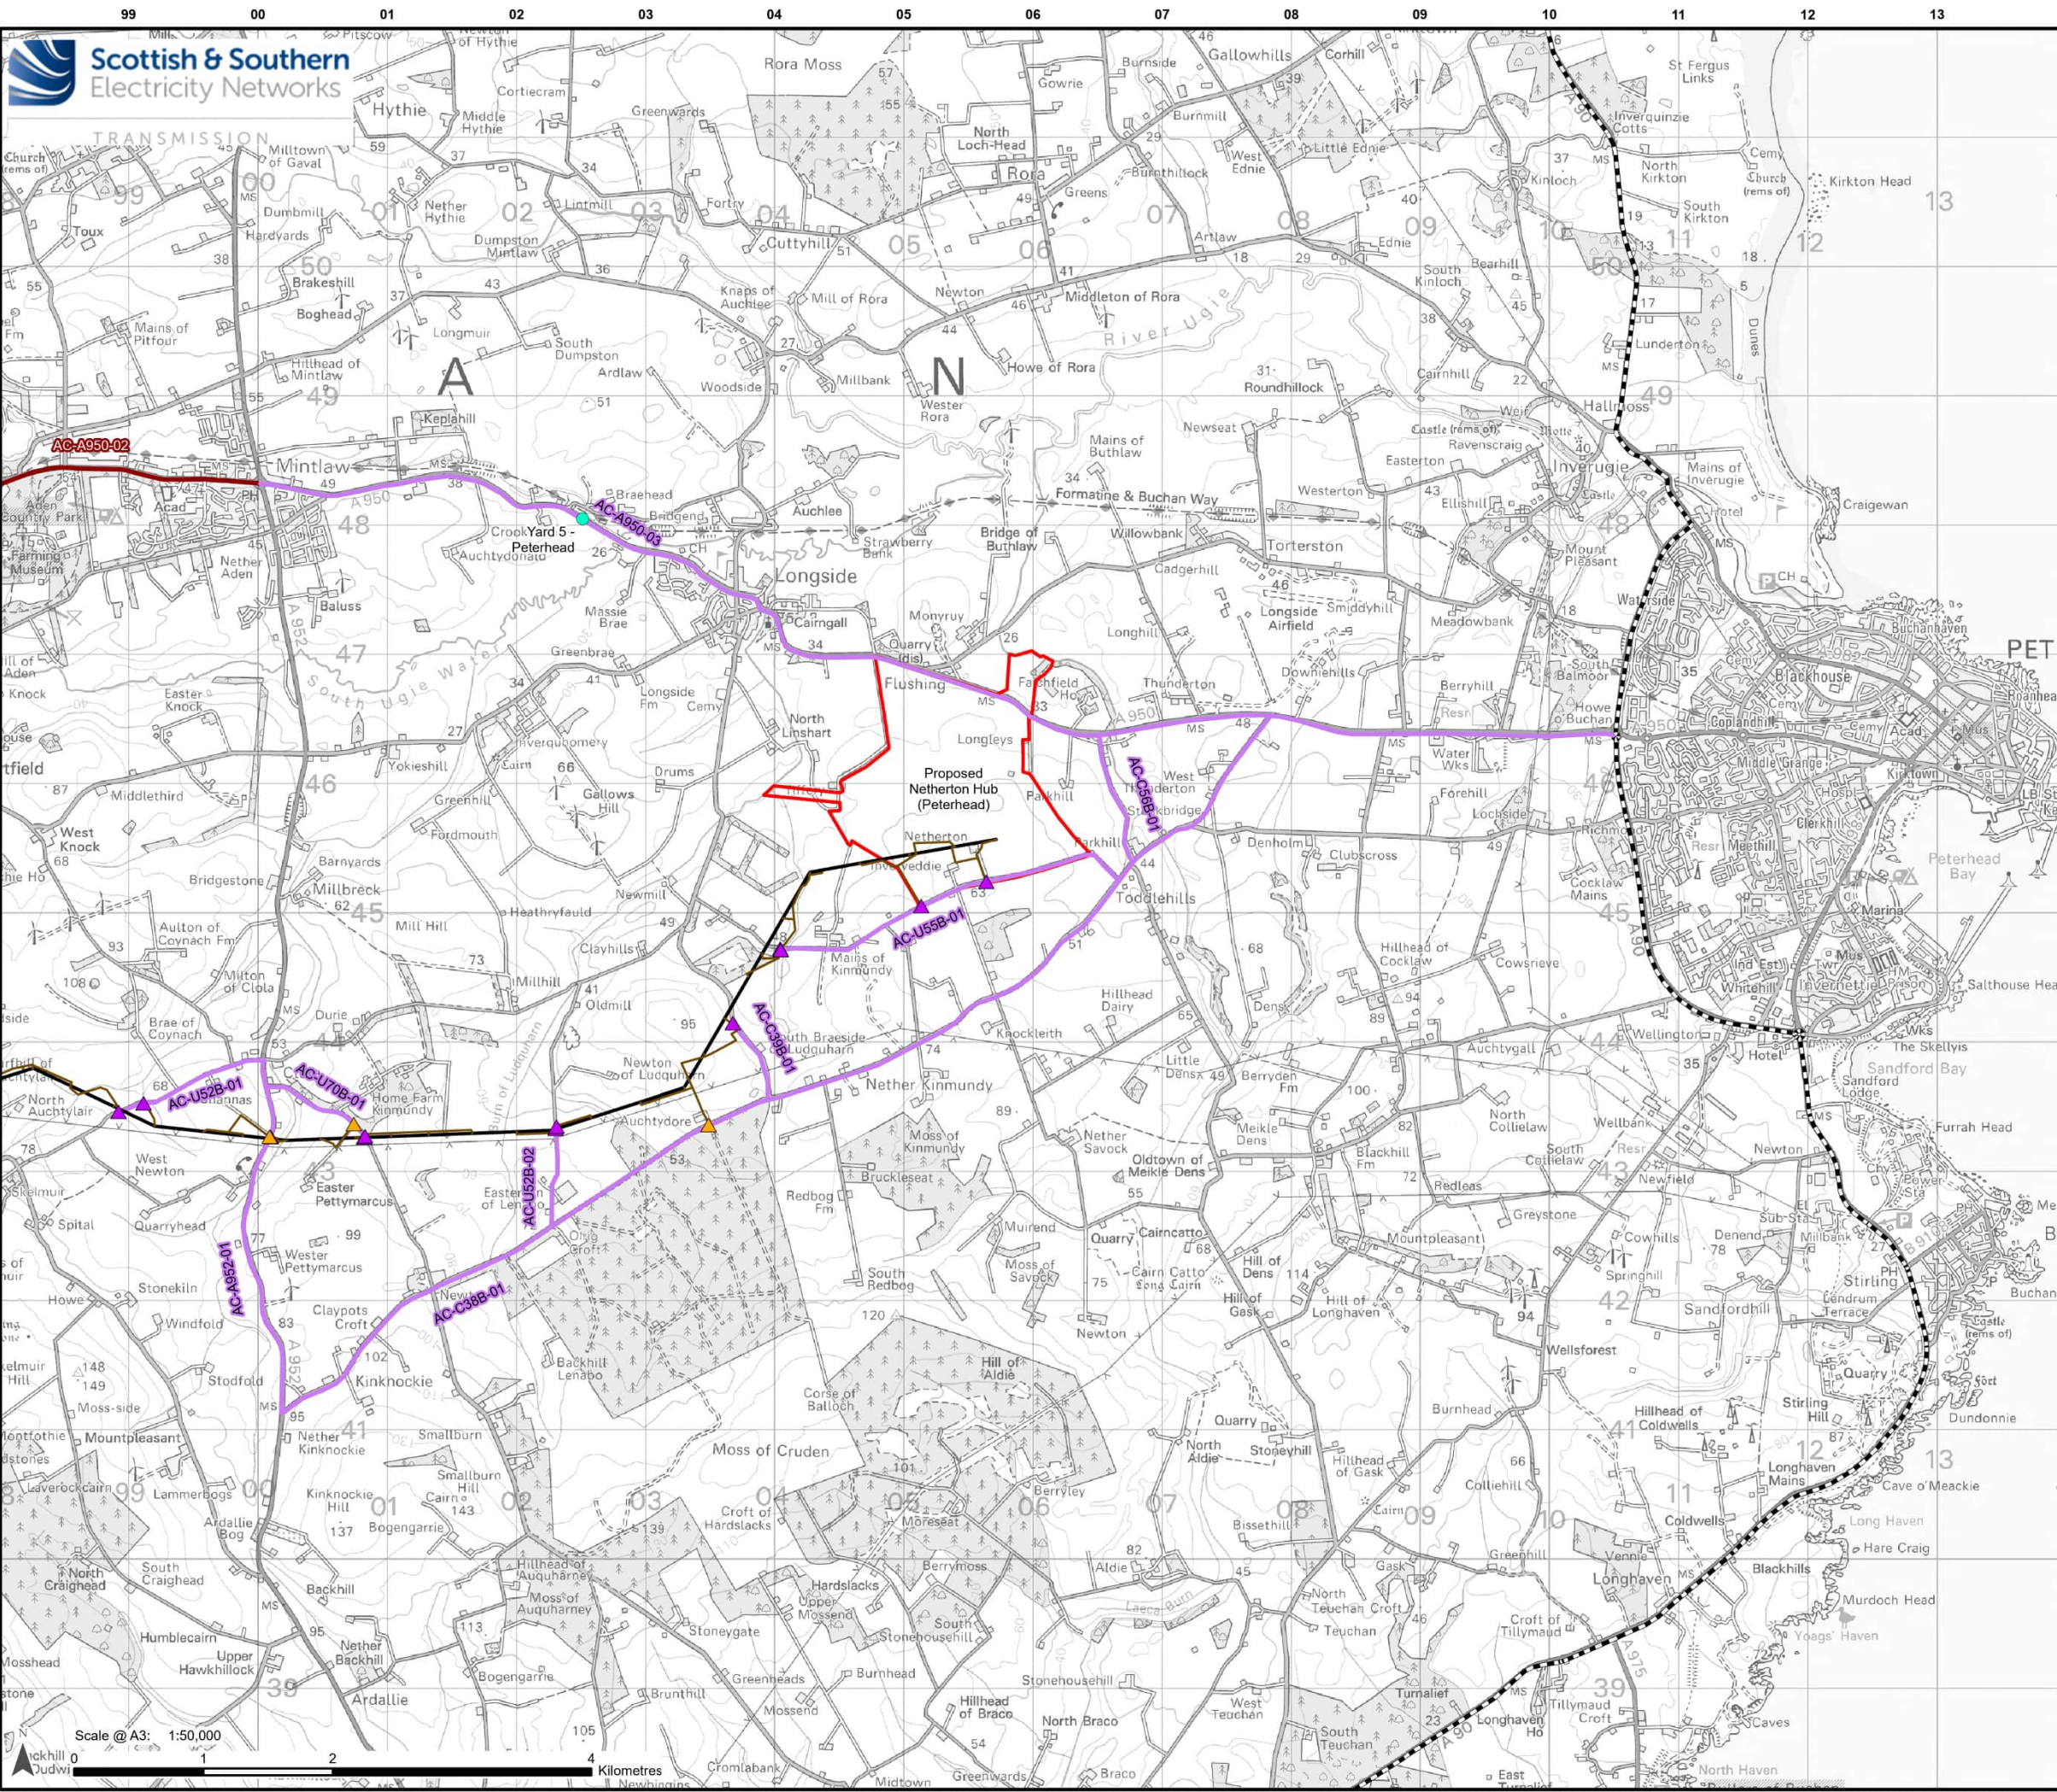

Legend

Proposed Substation Site Planning Red Line Boundary

Development for which Section 37 Consent is Sought

Proposed OHL Alignment - 400 kV

Ancillary Development

Proposed Access Tracks (Inclusive of Permanent, Temporary, Upgraded)

Proposed Bellmouth - Temporary

Proposed Bellmouth - Upgrade

Indicative Yard Location

Traffic and Transport Study Area

Section

Section 24 - Maud to Mintlaw

Section 25 - Mintlaw to Peterhead

Trunk Road

Scale 1:3,500,000

Reproduced by permission of Ordnance Survey. Crown copyright and database right 2025 all rights reserved.
Ordnance Survey Licence number AC0000813445.
SSEN Transmission take no responsibility for the release or accuracy of latest version Basemaps from Ordnance Survey

Project:

Beauly to Blackhillock to New Deer to Peterhead 400 kV OHL Project

Title:

Figure: 13.7 - Aberdeenshire Council - Traffic and Transport Study Area
Page 6 of 6

Drawn by:

SS

Date:

11/10/2025

Drawing:

B2P-WSP-DA-70092380-158