


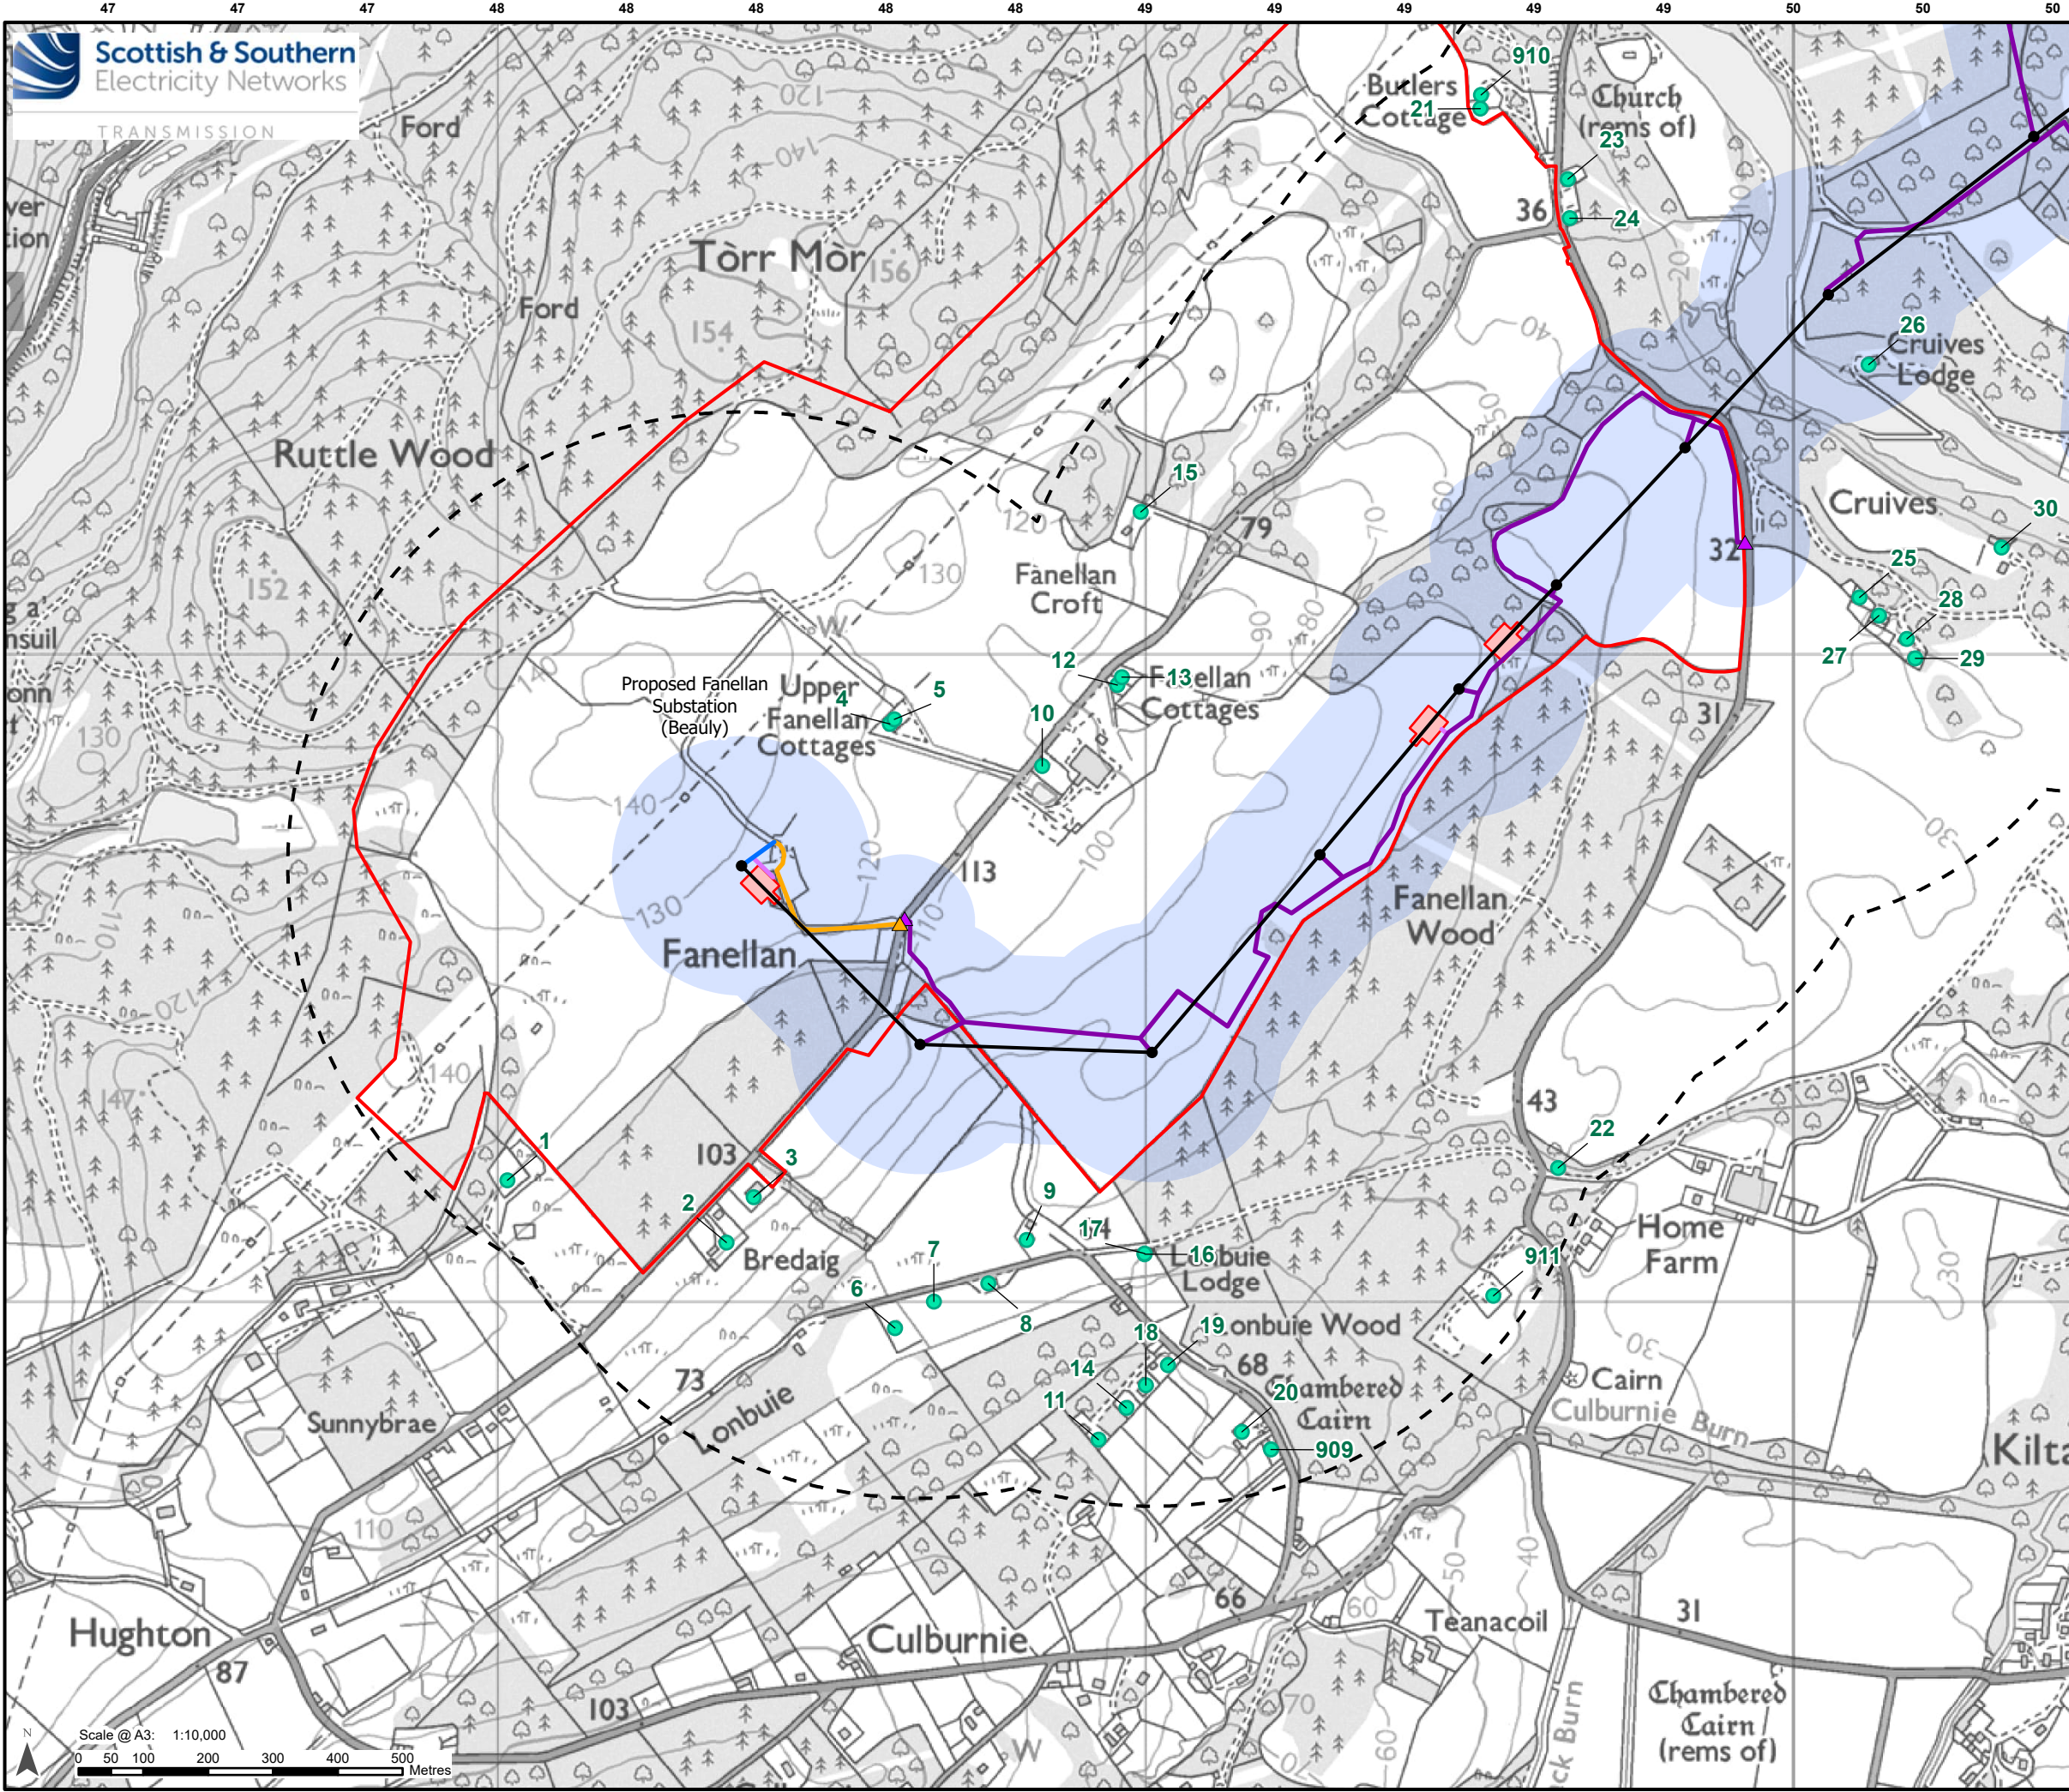

Legend

- Proposed Substation Site Planning Red Line Boundary
- Limit of Deviation - Proposed Development
- 500 m Buffer of the Limit of Deviation

Development for which Section 37 Consent is Sought

- Proposed OHL Alignment - 400 kV
- Proposed Tower - 400 kV

Ancillary Development

- Proposed Conductor Pulling Area (EPZ)
- Existing Access – Upgrade – Poor Condition
- Proposed Access – ATV or Temporary Trackway
- Proposed Access – Permanent
- Proposed Access – Temporary
- Proposed Bellmouth - Temporary
- Proposed Bellmouth - Upgrade

Noise Sensitive Receptor

- Noise Sensitive Receptor and ID

Scale- 1:2,500,000


Reproduced by permission of Ordnance Survey. Crown copyright and database right 2025 all rights reserved. Ordnance Survey Licence number AC0000813445. SSEN Transmission take no responsibility for the release or accuracy of latest version Basemaps from Ordnance Survey

Project: Beaulieu to Blackhillock to New Deer to Peterhead 400 kV OHL Project

Title: Figure 15.1 - Noise Sensitive Receptors (NSRs) Page 1 of 90

Drawn by: MAL Date: 19/09/2025

Drawing: B2P-WSP-DA-70092380-190

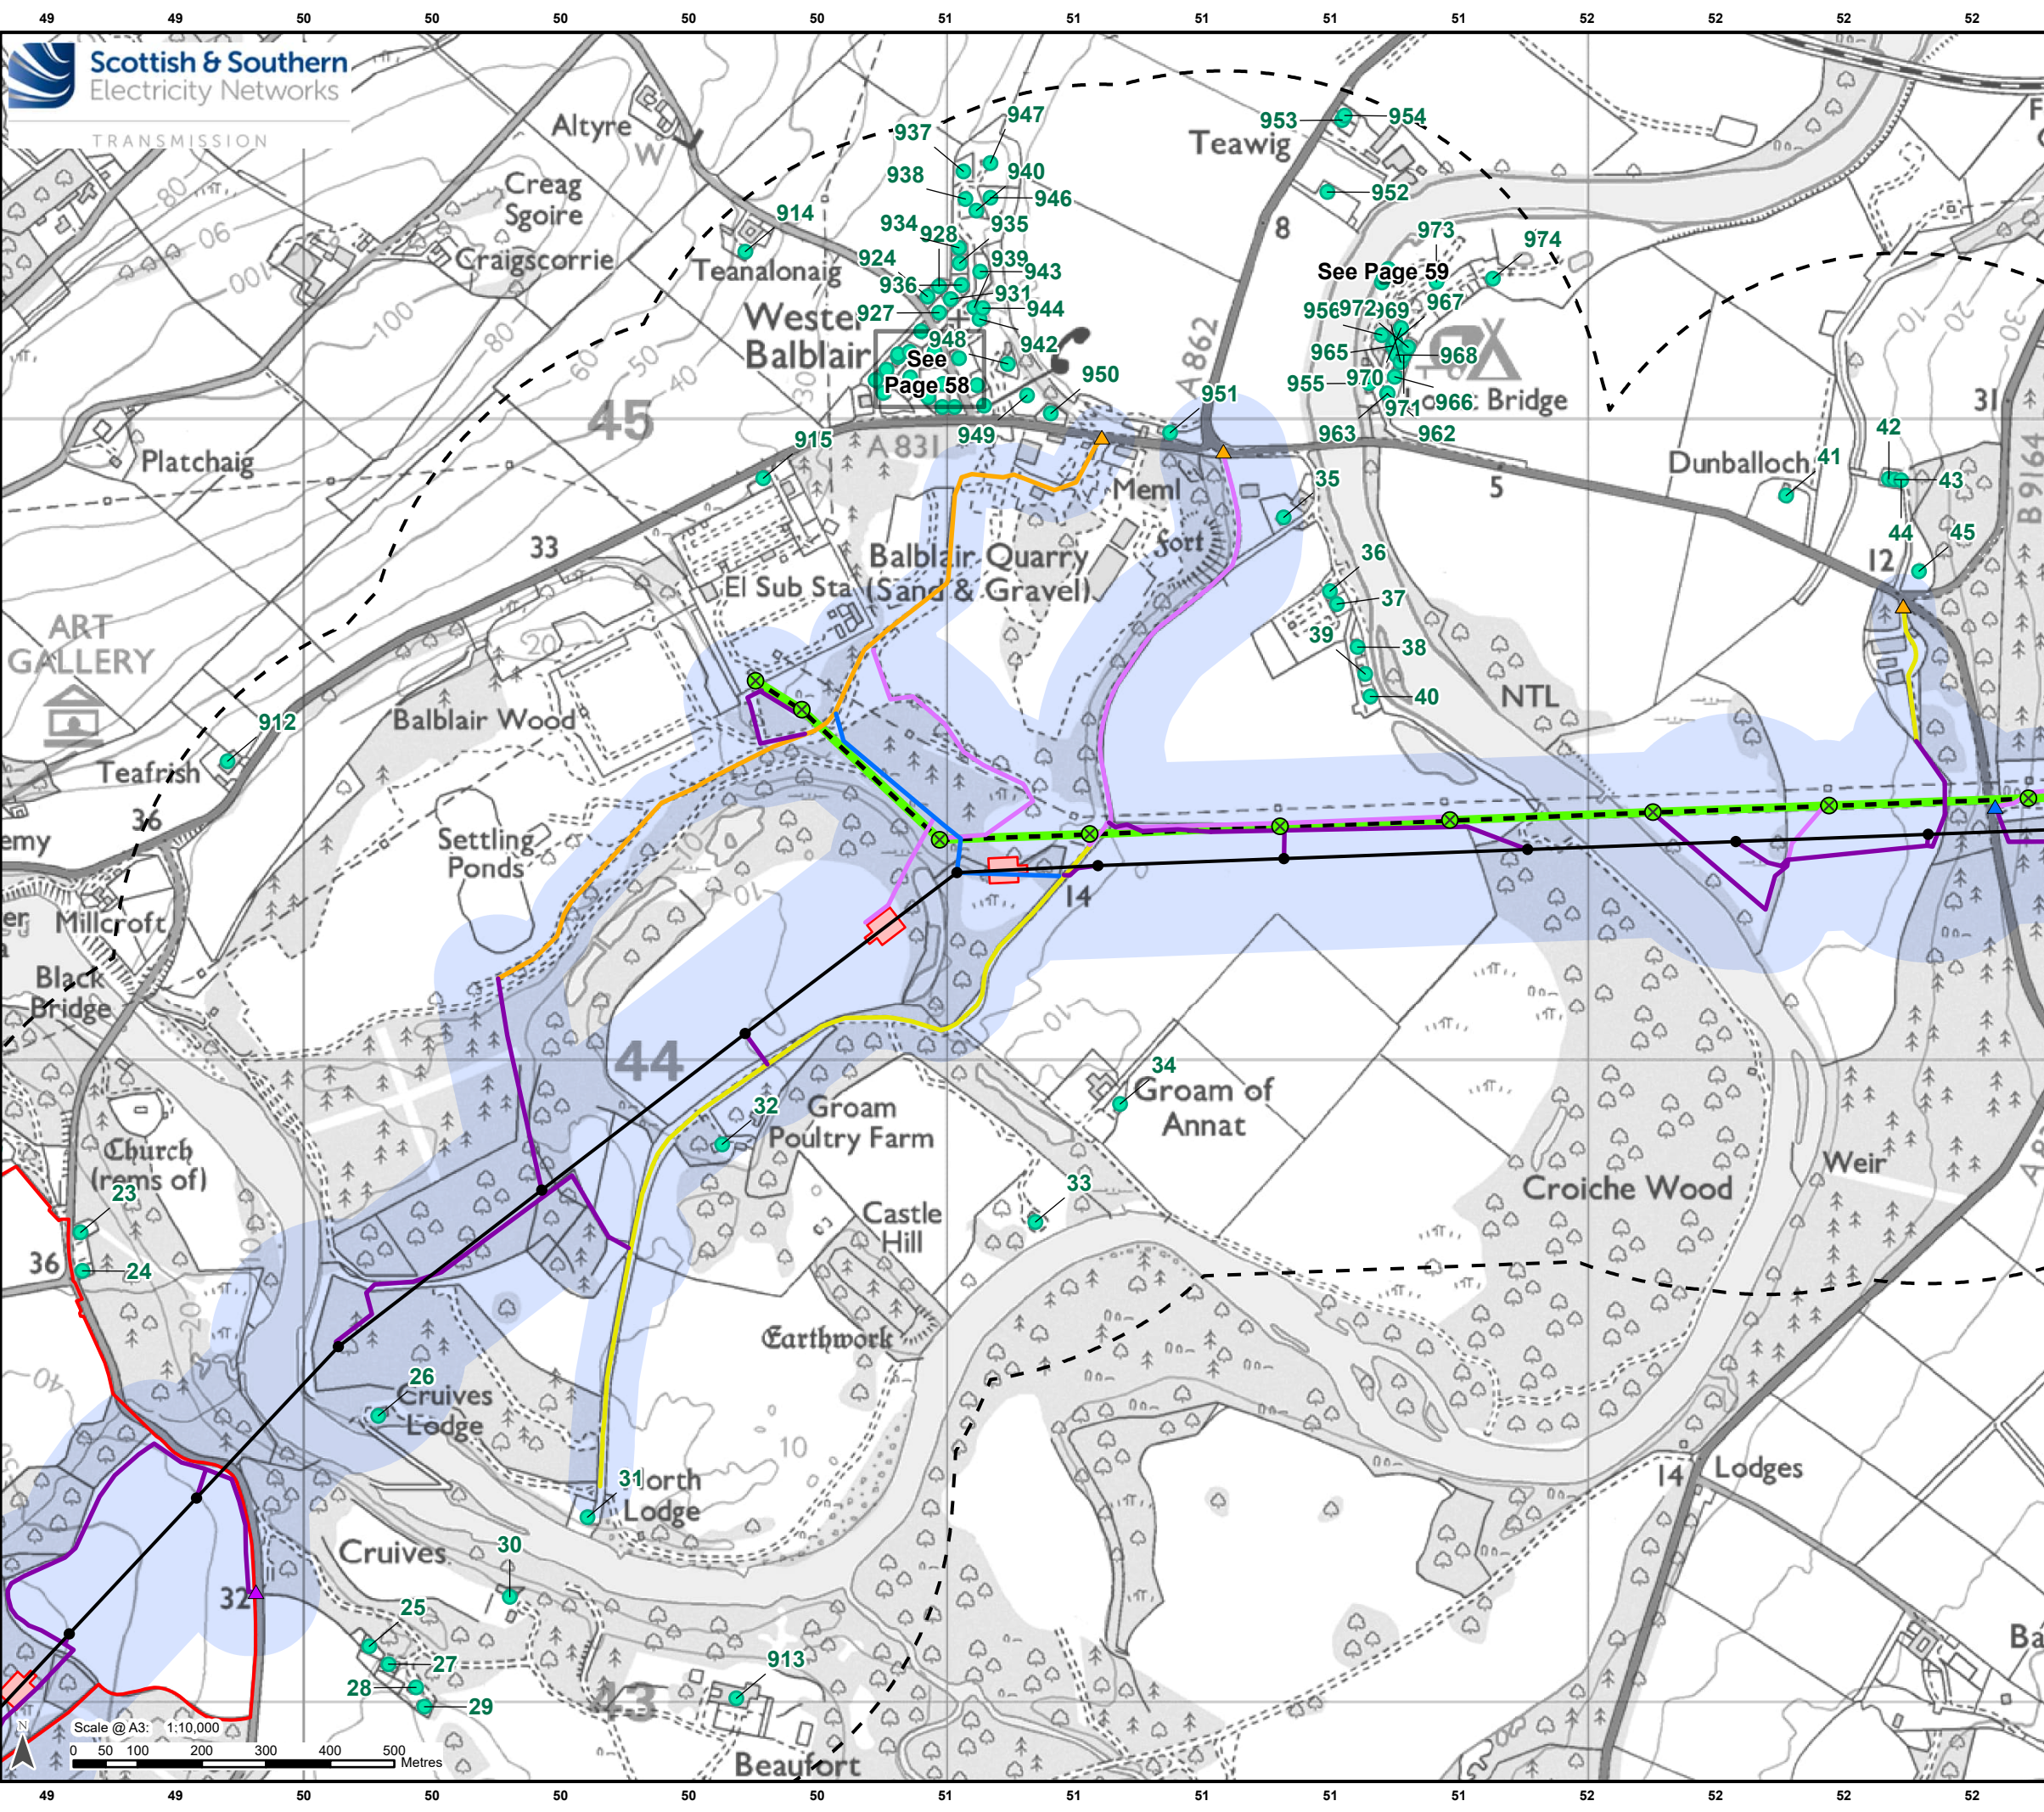

Legend

Proposed Substation Site Planning Red Line Boundary

Limit of Deviation - Proposed Development

500 m Buffer of the Limit of Deviation

Development for which Section 37 Consent is Sought

Proposed OHL Alignment - 400 kV

Proposed Tower - 400 kV

Ancillary Development

Tower to be Removed

OHL to be Removed

Proposed Conductor Pulling Area (EPZ)

Existing Access - Upgrade - Good / Fair Condition

Existing Access - Upgrade - Poor Condition

Proposed Access - ATV or Temporary Trackway

Proposed Access - Permanent

Proposed Access - Temporary


Proposed Bellmouth - Permanent

Proposed Bellmouth - Temporary

Proposed Bellmouth - Upgrade

Noise Sensitive Receptor

Noise Sensitive Receptor and ID

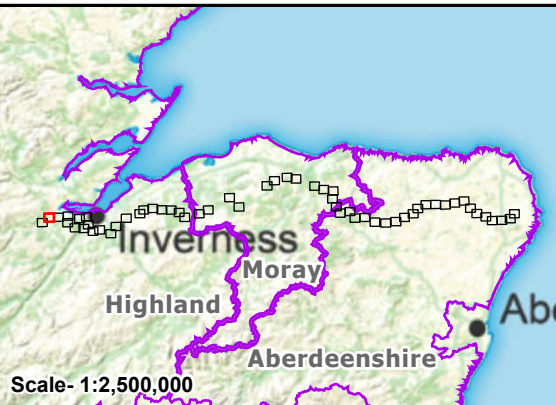


Reproduced by permission of Ordnance Survey.
Crown copyright and database right 2025 all rights reserved.
Ordnance Survey Licence number AC0000813445.
SSEN Transmission take no responsibility for the release or accuracy of latest version Basemaps from Ordnance Survey

Project: Beauly to Blackhillock to New Deer to Peterhead 400 kV OHL Project

Title: Figure 15.1 - Noise Sensitive Receptors (NSRs)
Page 2 of 90

Drawn by: MAL Date: 19/09/2025

Drawing: B2P-WSP-DA-70092380-190

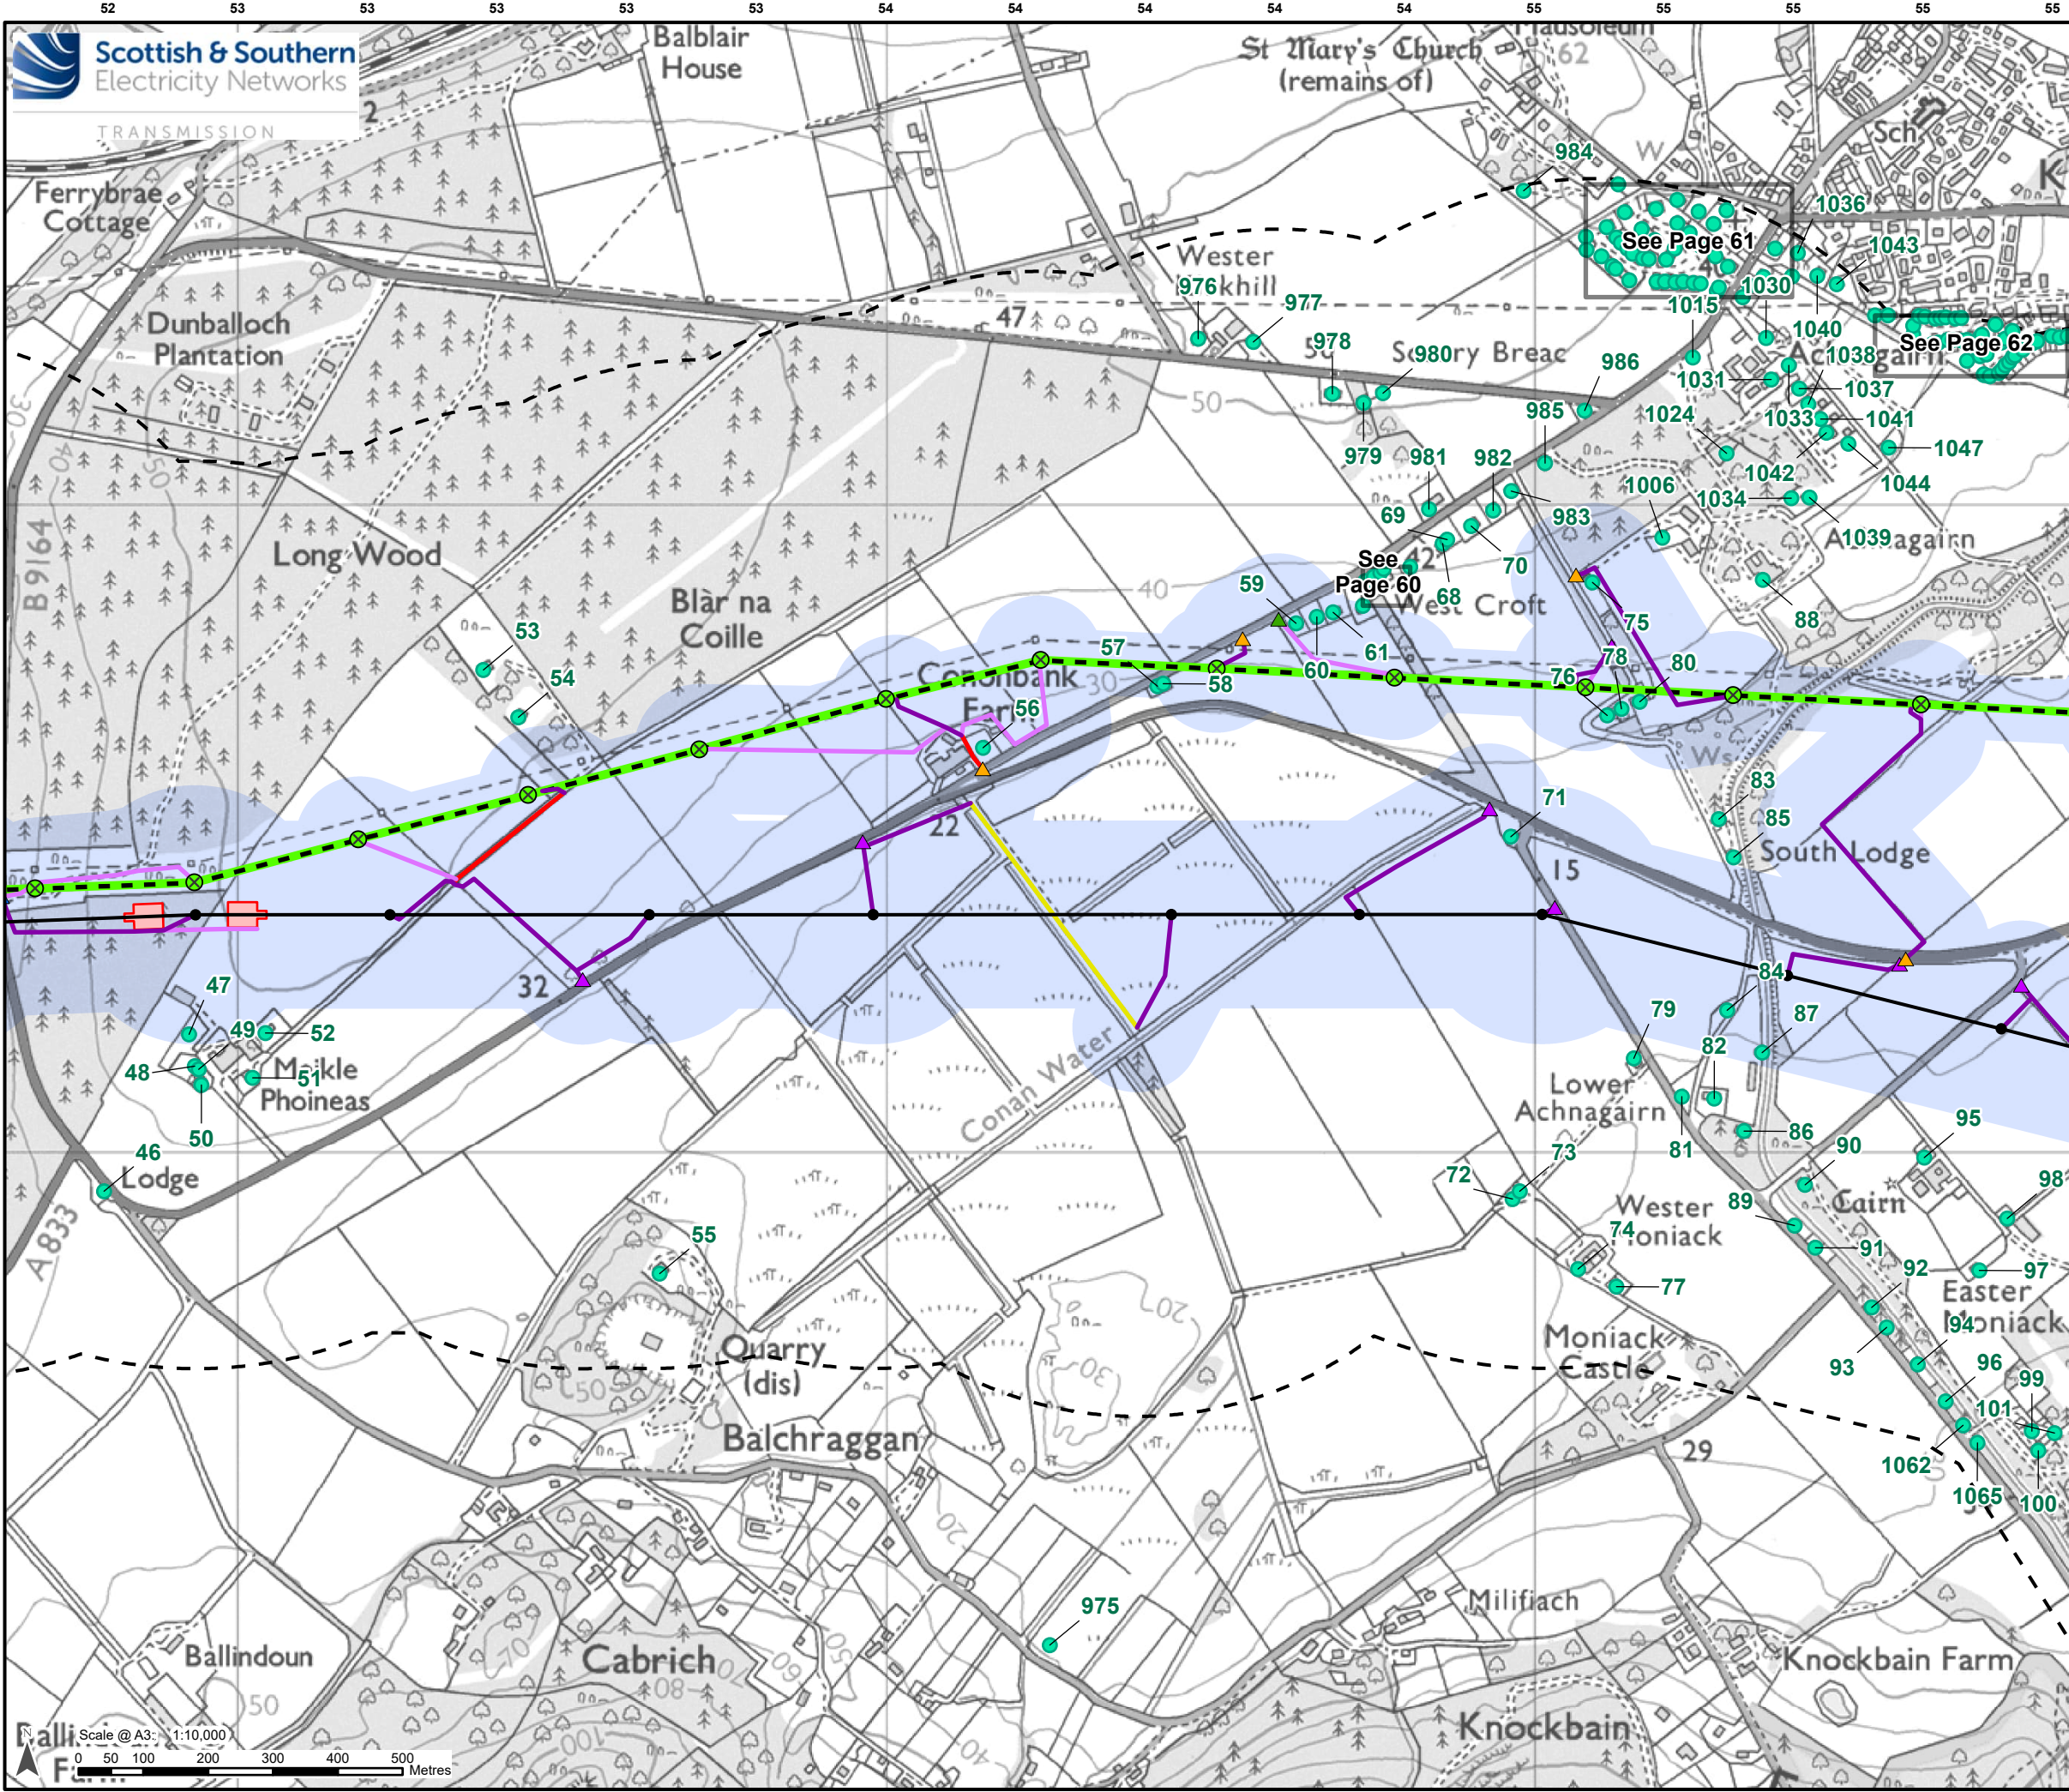

Legend

- Limit of Deviation - Proposed Development
- 500 m Buffer of the Limit of Deviation

Development for which Section 37 Consent is Sought

- Proposed OHL Alignment - 400 kV
- Proposed Tower - 400 kV

Ancillary Development

- Tower to be Removed
- OHL to be Removed
- Proposed Conductor Pulling Area (EPZ)
- Existing Access – Upgrade – Good / Fair Condition
- Existing Access – Upgrade – Very Poor Condition
- Proposed Access – ATV or Temporary Trackway
- Proposed Access – Temporary
- Proposed Bellmouth - Access Only / ATV
- Proposed Bellmouth - Permanent
- Proposed Bellmouth - Temporary
- Proposed Bellmouth - Upgrade

Noise Sensitive Receptor

- Noise Sensitive Receptor and ID

Reproduced by permission of Ordnance Survey. Crown copyright and database right 2025 all rights reserved. Ordnance Survey Licence number AC0000813445. SSEN Transmission take no responsibility for the release or accuracy of latest version Basemaps from Ordnance Survey


Project: Beauly to Blackhillock to New Deer to Peterhead 400 kV OHL Project

Title: Figure 15.1 - Noise Sensitive Receptors (NSRs) Page 3 of 90

Drawn by: MAL Date: 19/09/2025

Drawing: B2P-WSP-DA-70092380-190

Scale @ A3: 1:10,000
0 50 100 200 300 400 500 Metres

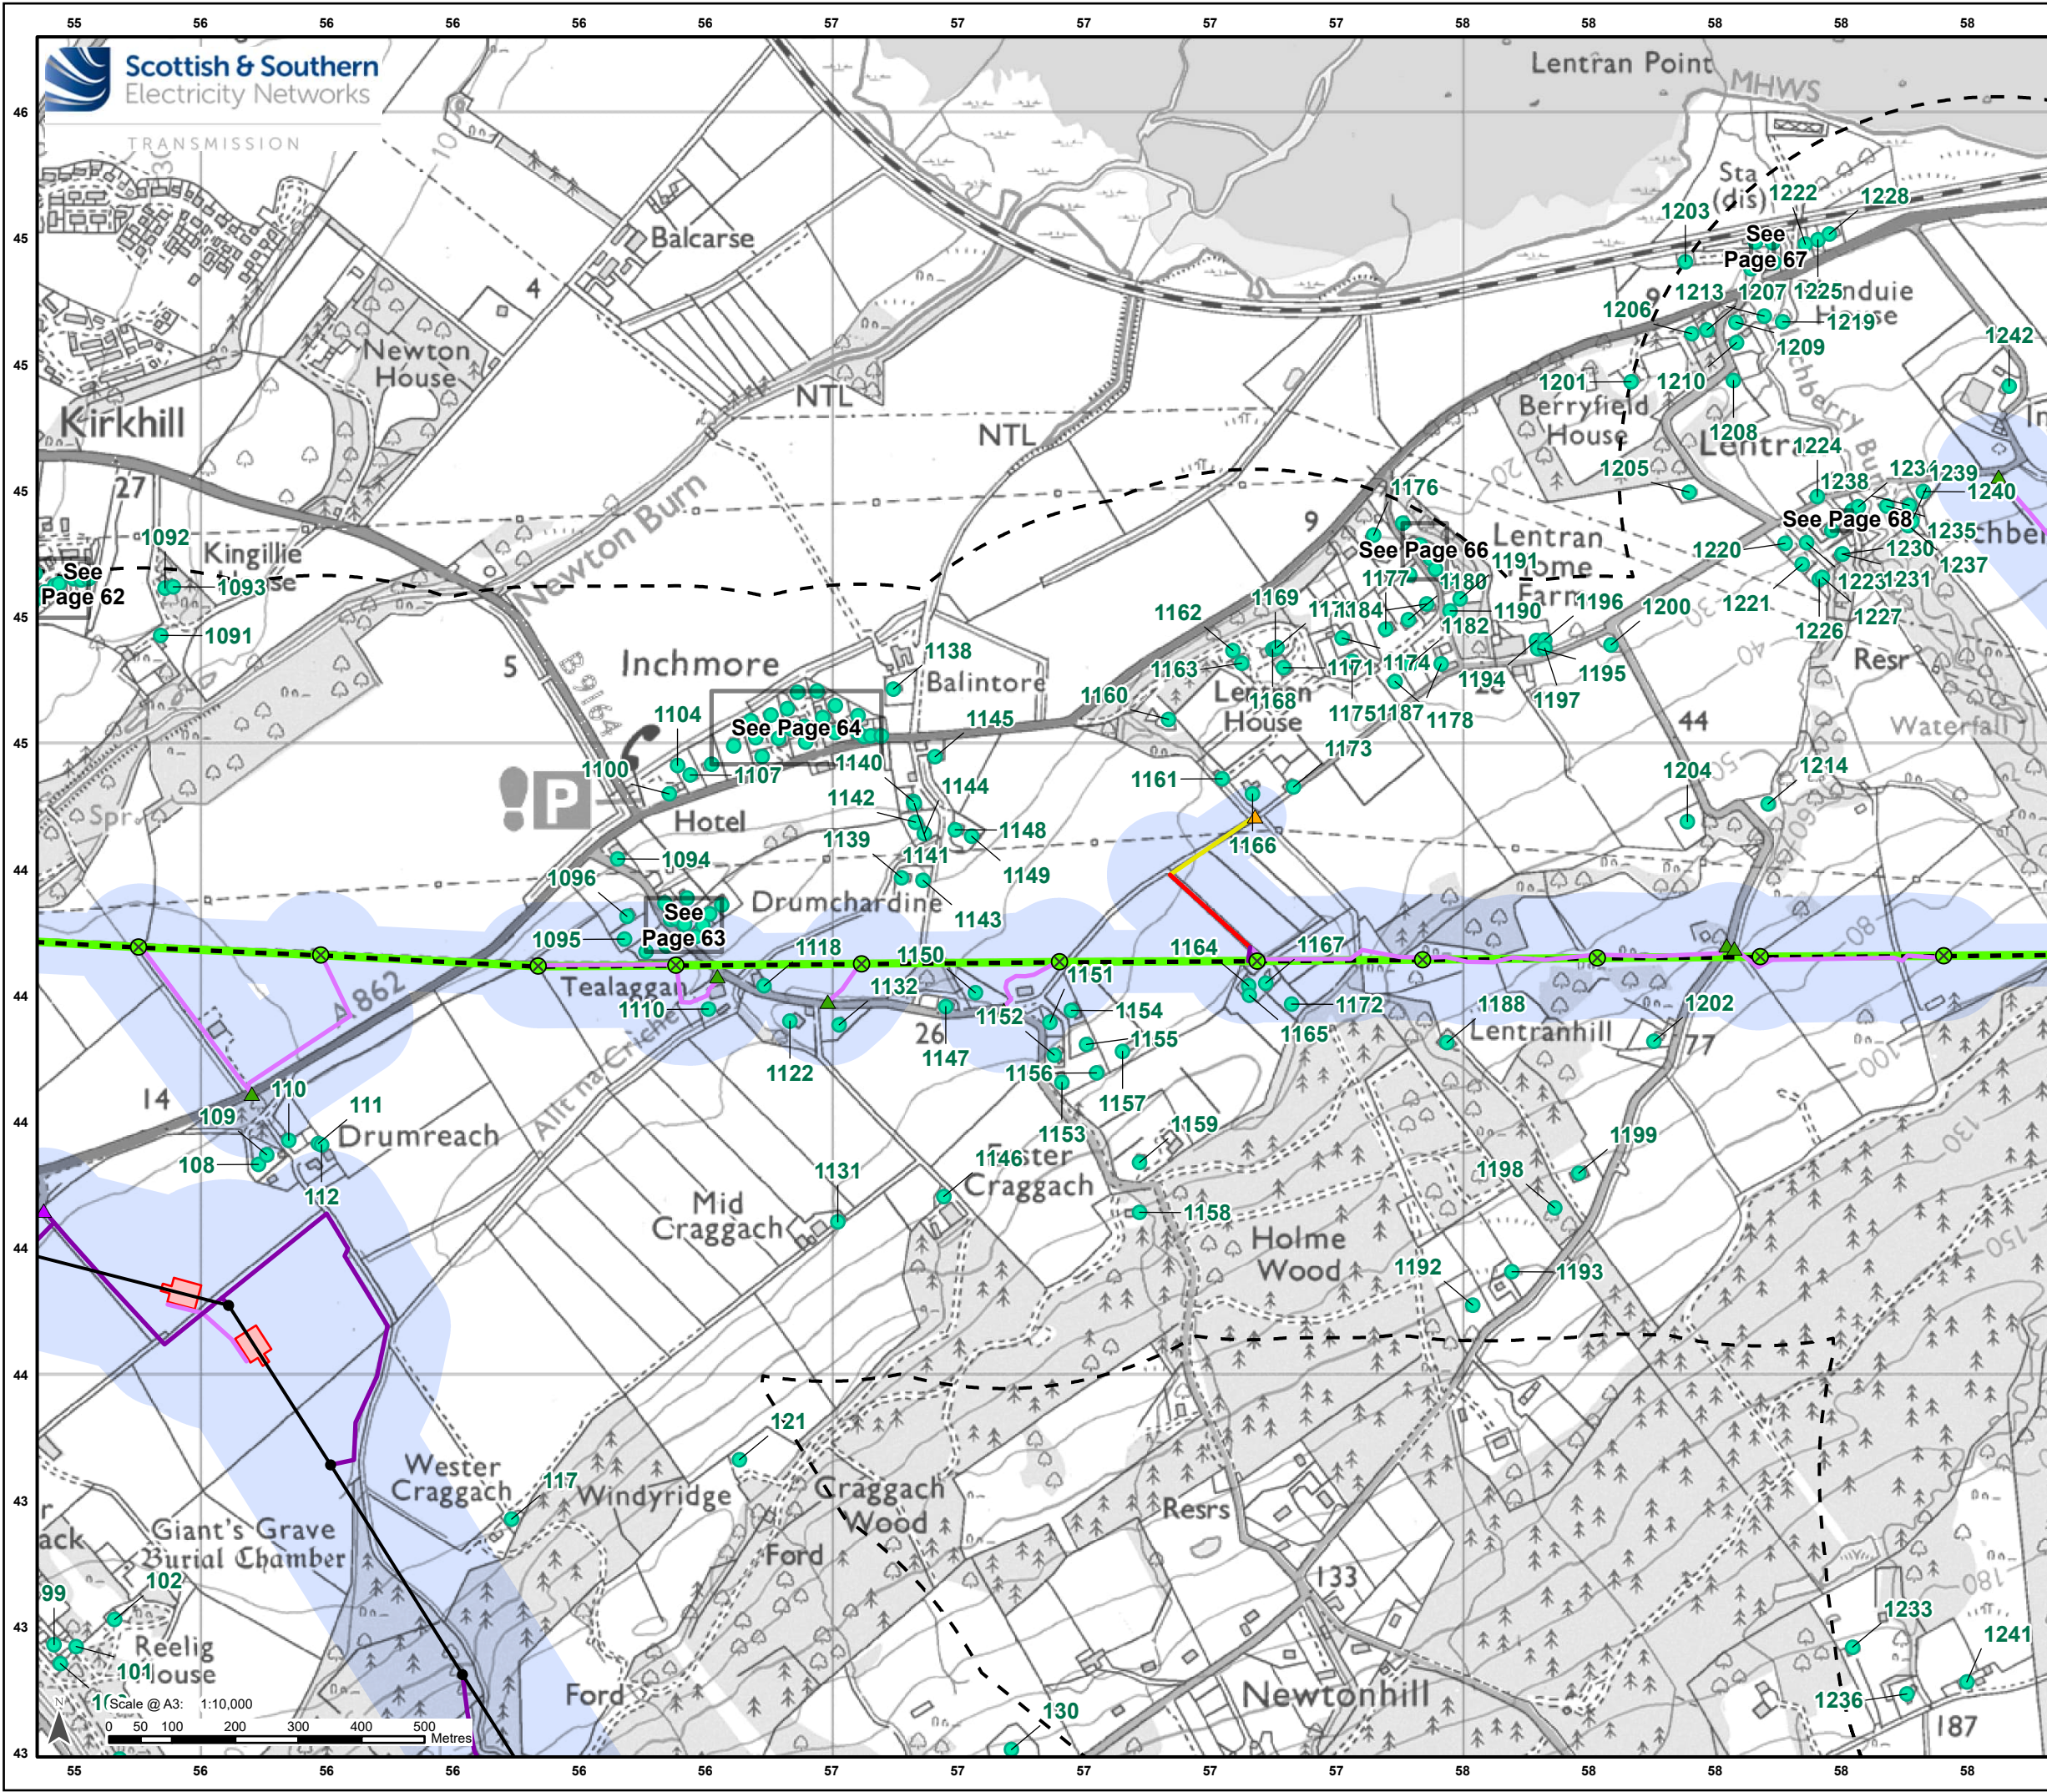

Legend

- Limit of Deviation - Proposed Development
- 500 m Buffer of the Limit of Deviation

Development for which Section 37 Consent is Sought

- Proposed OHL Alignment - 400 kV
- Proposed Tower - 400 kV

Ancillary Development

- Tower to be Removed
- OHL to be Removed
- Proposed Conductor Pulling Area (EPZ)
- Existing Access – Upgrade – Good / Fair Condition
- Existing Access – Upgrade – Very Poor Condition
- Proposed Access – ATV or Temporary Trackway
- Proposed Access – Temporary
- Proposed Bellmouth - Access Only / ATV
- Proposed Bellmouth - Temporary
- Proposed Bellmouth - Upgrade

Noise Sensitive Receptor

- Noise Sensitive Receptor and ID


Reproduced by permission of Ordnance Survey. Crown copyright and database right 2025 all rights reserved. Ordnance Survey Licence number AC0000813445. SSSEN Transmission take no responsibility for the release or accuracy of latest version Basemaps from Ordnance Survey

Project: Beauly to Blackhillock to New Deer to Peterhead 400 kV OHL Project

Title: Figure 15.1 - Noise Sensitive Receptors (NSRs) Page 4 of 90

Drawn by: MAL Date: 19/09/2025

Drawing: B2P-WSP-DA-70092380-190

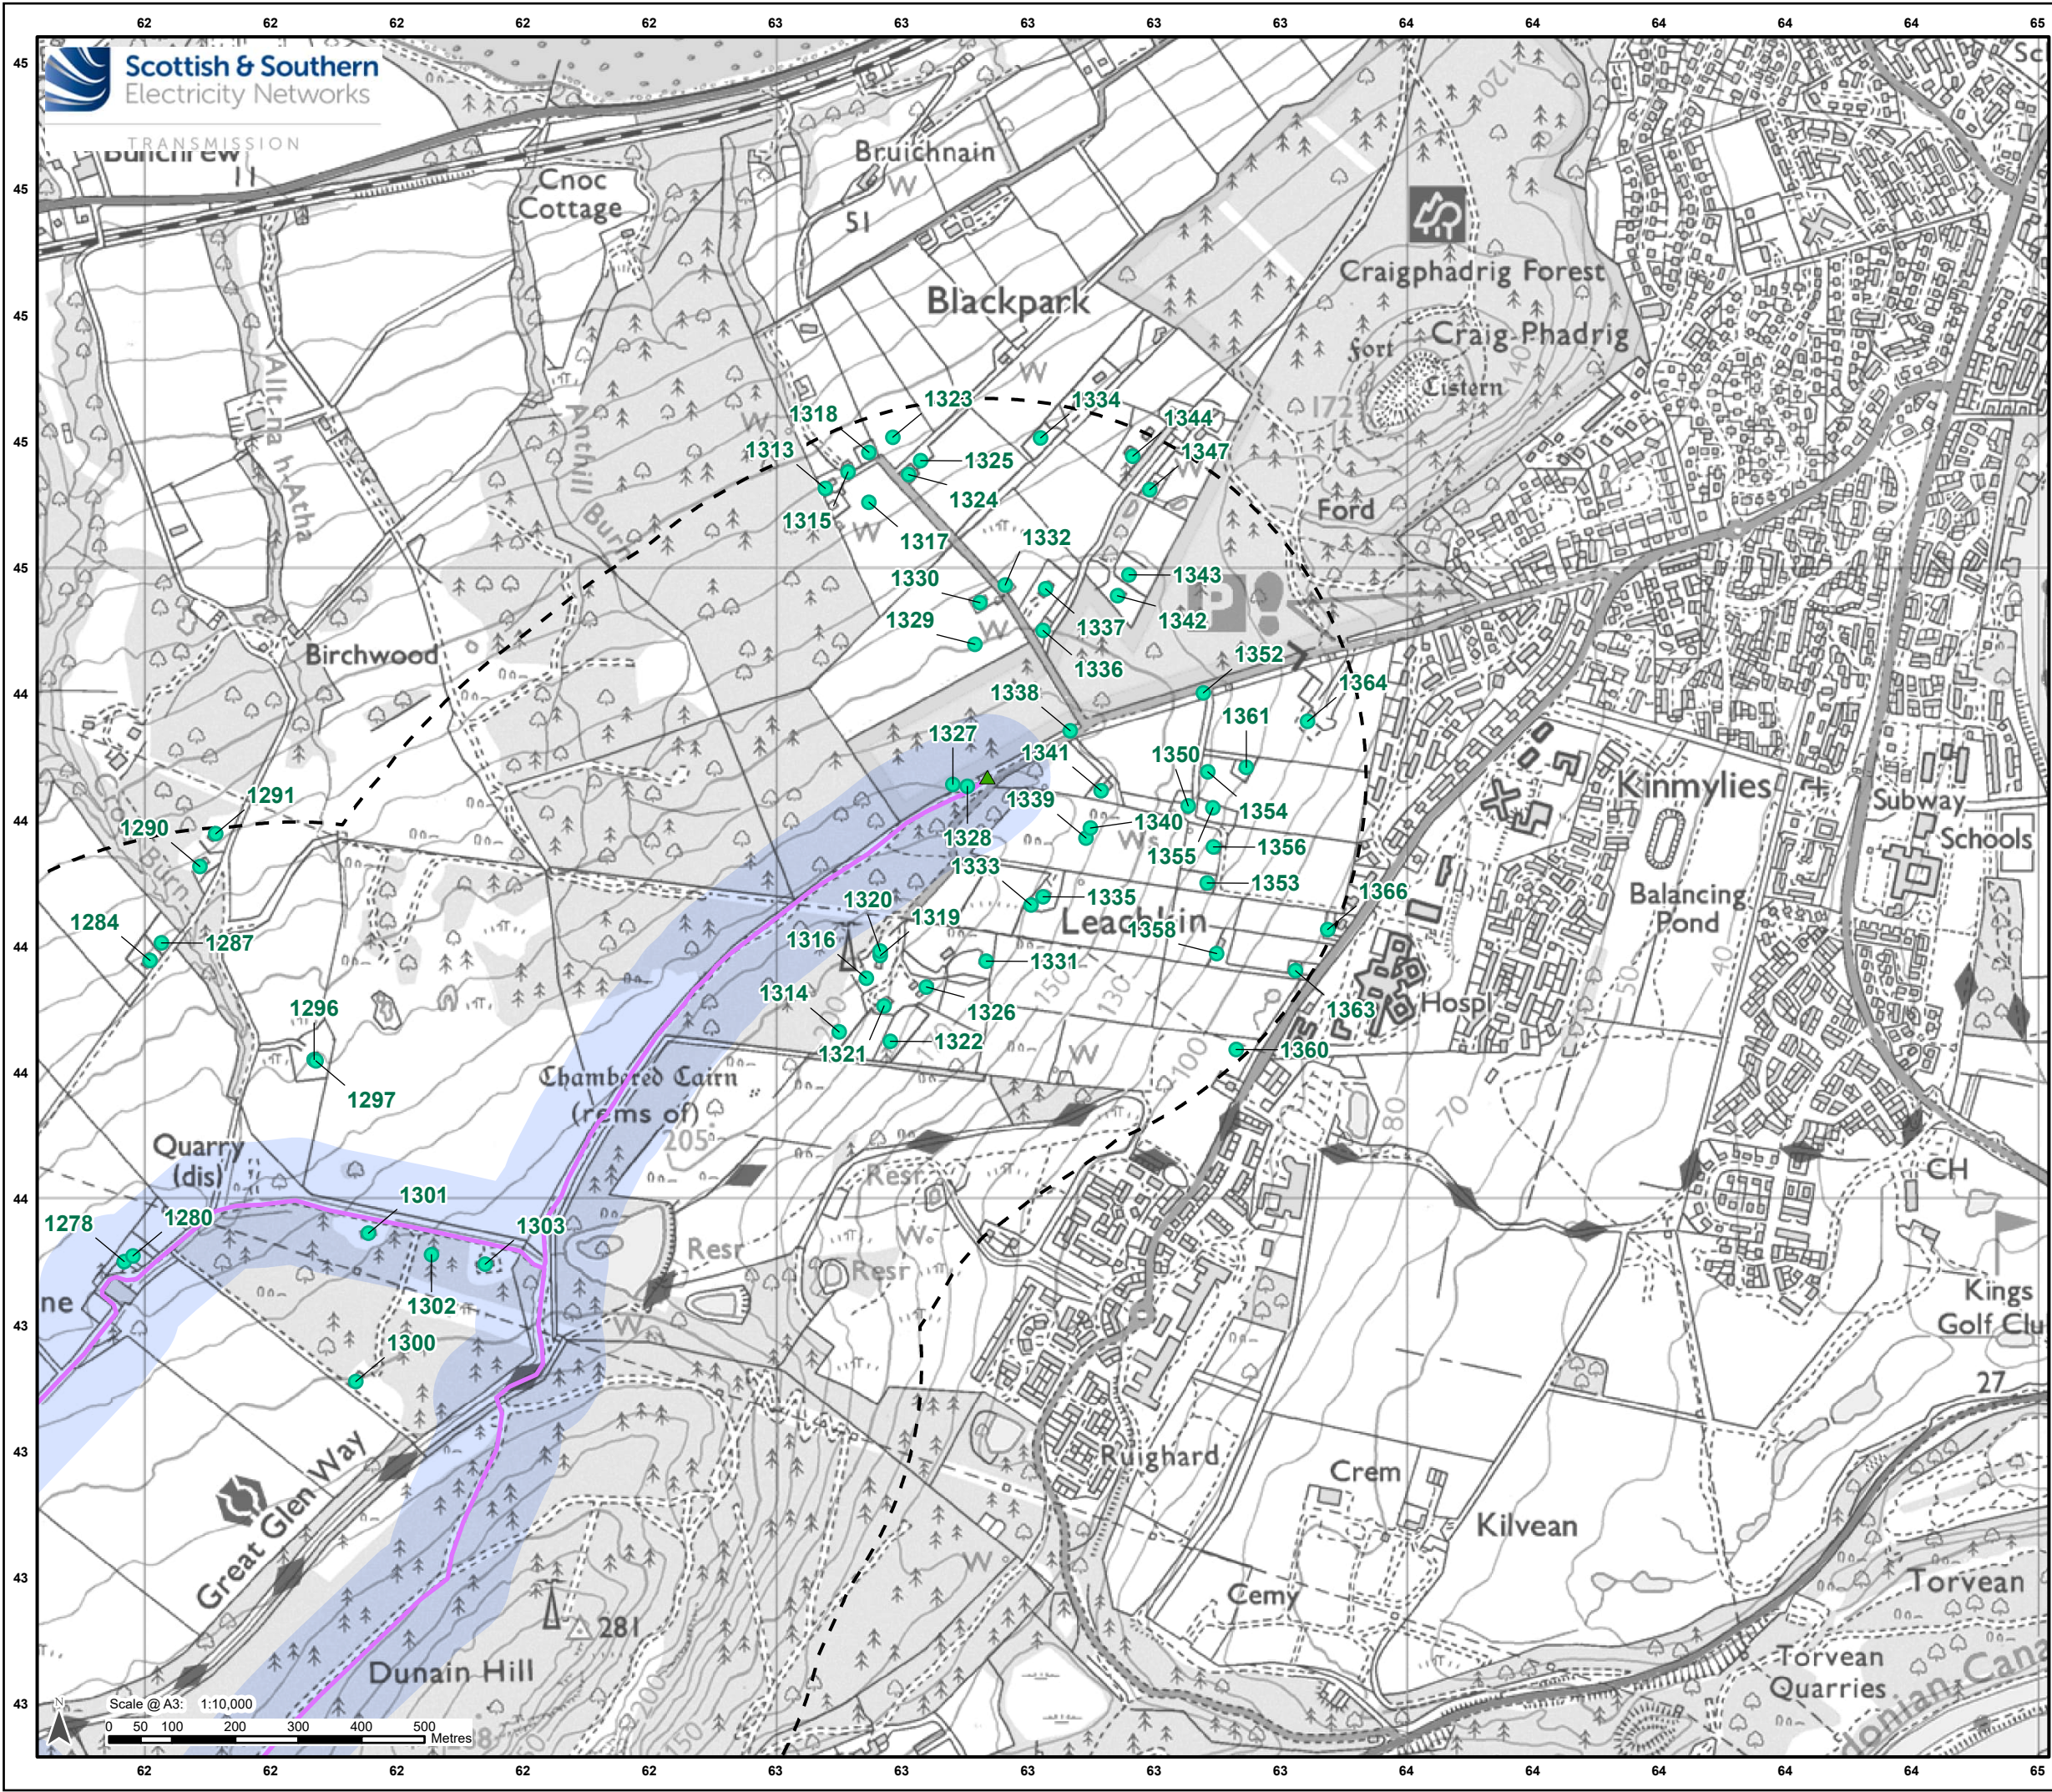

Legend

Limit of Deviation - Proposed Development


500 m Buffer of the Limit of Deviation

Proposed Access – ATV or Temporary Trackway

Proposed Bellmouth - Access Only / ATV

Noise Sensitive Receptor

Noise Sensitive Receptor and ID

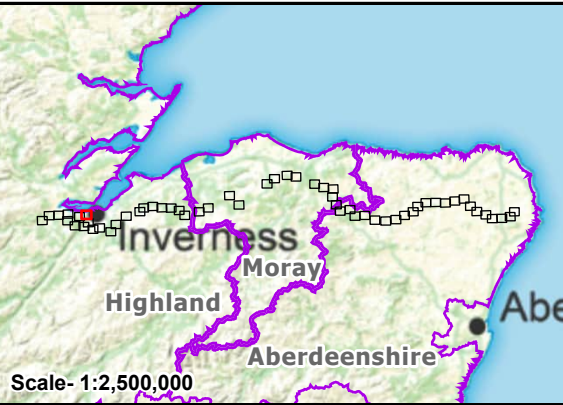

Reproduced by permission of Ordnance Survey. Crown copyright and database right 2025 all rights reserved. Ordnance Survey Licence number AC0000813445. SSEN Transmission take no responsibility for the release or accuracy of latest version Basemaps from Ordnance Survey	
Project:	Beaulieu to Blackhillock to New Deer to Peterhead 400 kV OHL Project
Title:	Figure 15.1 - Noise Sensitive Receptors (NSRs) Page 7 of 90
Drawn by:	MAL
Date:	19/09/2025
Drawing:	B2P-WSP-DA-70092380-190

