

Legend

Development for which Section 37 Consent is Sought

- Proposed OHL Alignment - 400 kV
- Proposed Tower - 400 kV (with tower number)

Ancillary Development

- Proposed Conductor Pulling Area (EPZ)
- Existing Access – Upgrade – Very Poor Condition
- Proposed Access – Temporary
- Proposed Bellmouth - Temporary
- Proposed Bellmouth - Upgrade

Contaminated Land Registered Sites

- 250 m Buffer *
- Contaminated Land Registered Site

*A 250 m buffer has been applied only to the elements of the Proposed Development that would require excavation.

Scale- 1:2,500,000


Reproduced by permission of Ordnance Survey on behalf of HMSO.
Crown copyright and database right 2025 all rights reserved.
Ordnance Survey Licence number AC0000813445.
SSEN Transmission take no responsibility for the release or accuracy of latest version Basemaps from Ordnance Survey

Project: Beauly to Blackhillock to New Deer to Peterhead 400kV OHL Project

Title: Figure 10.5.1 - Contaminated Land Registered Sites
Page 14 of 15

Drawn by: MAL **Date:** 23/07/2025

Drawing: B2P-WSP-DA-70092380-120

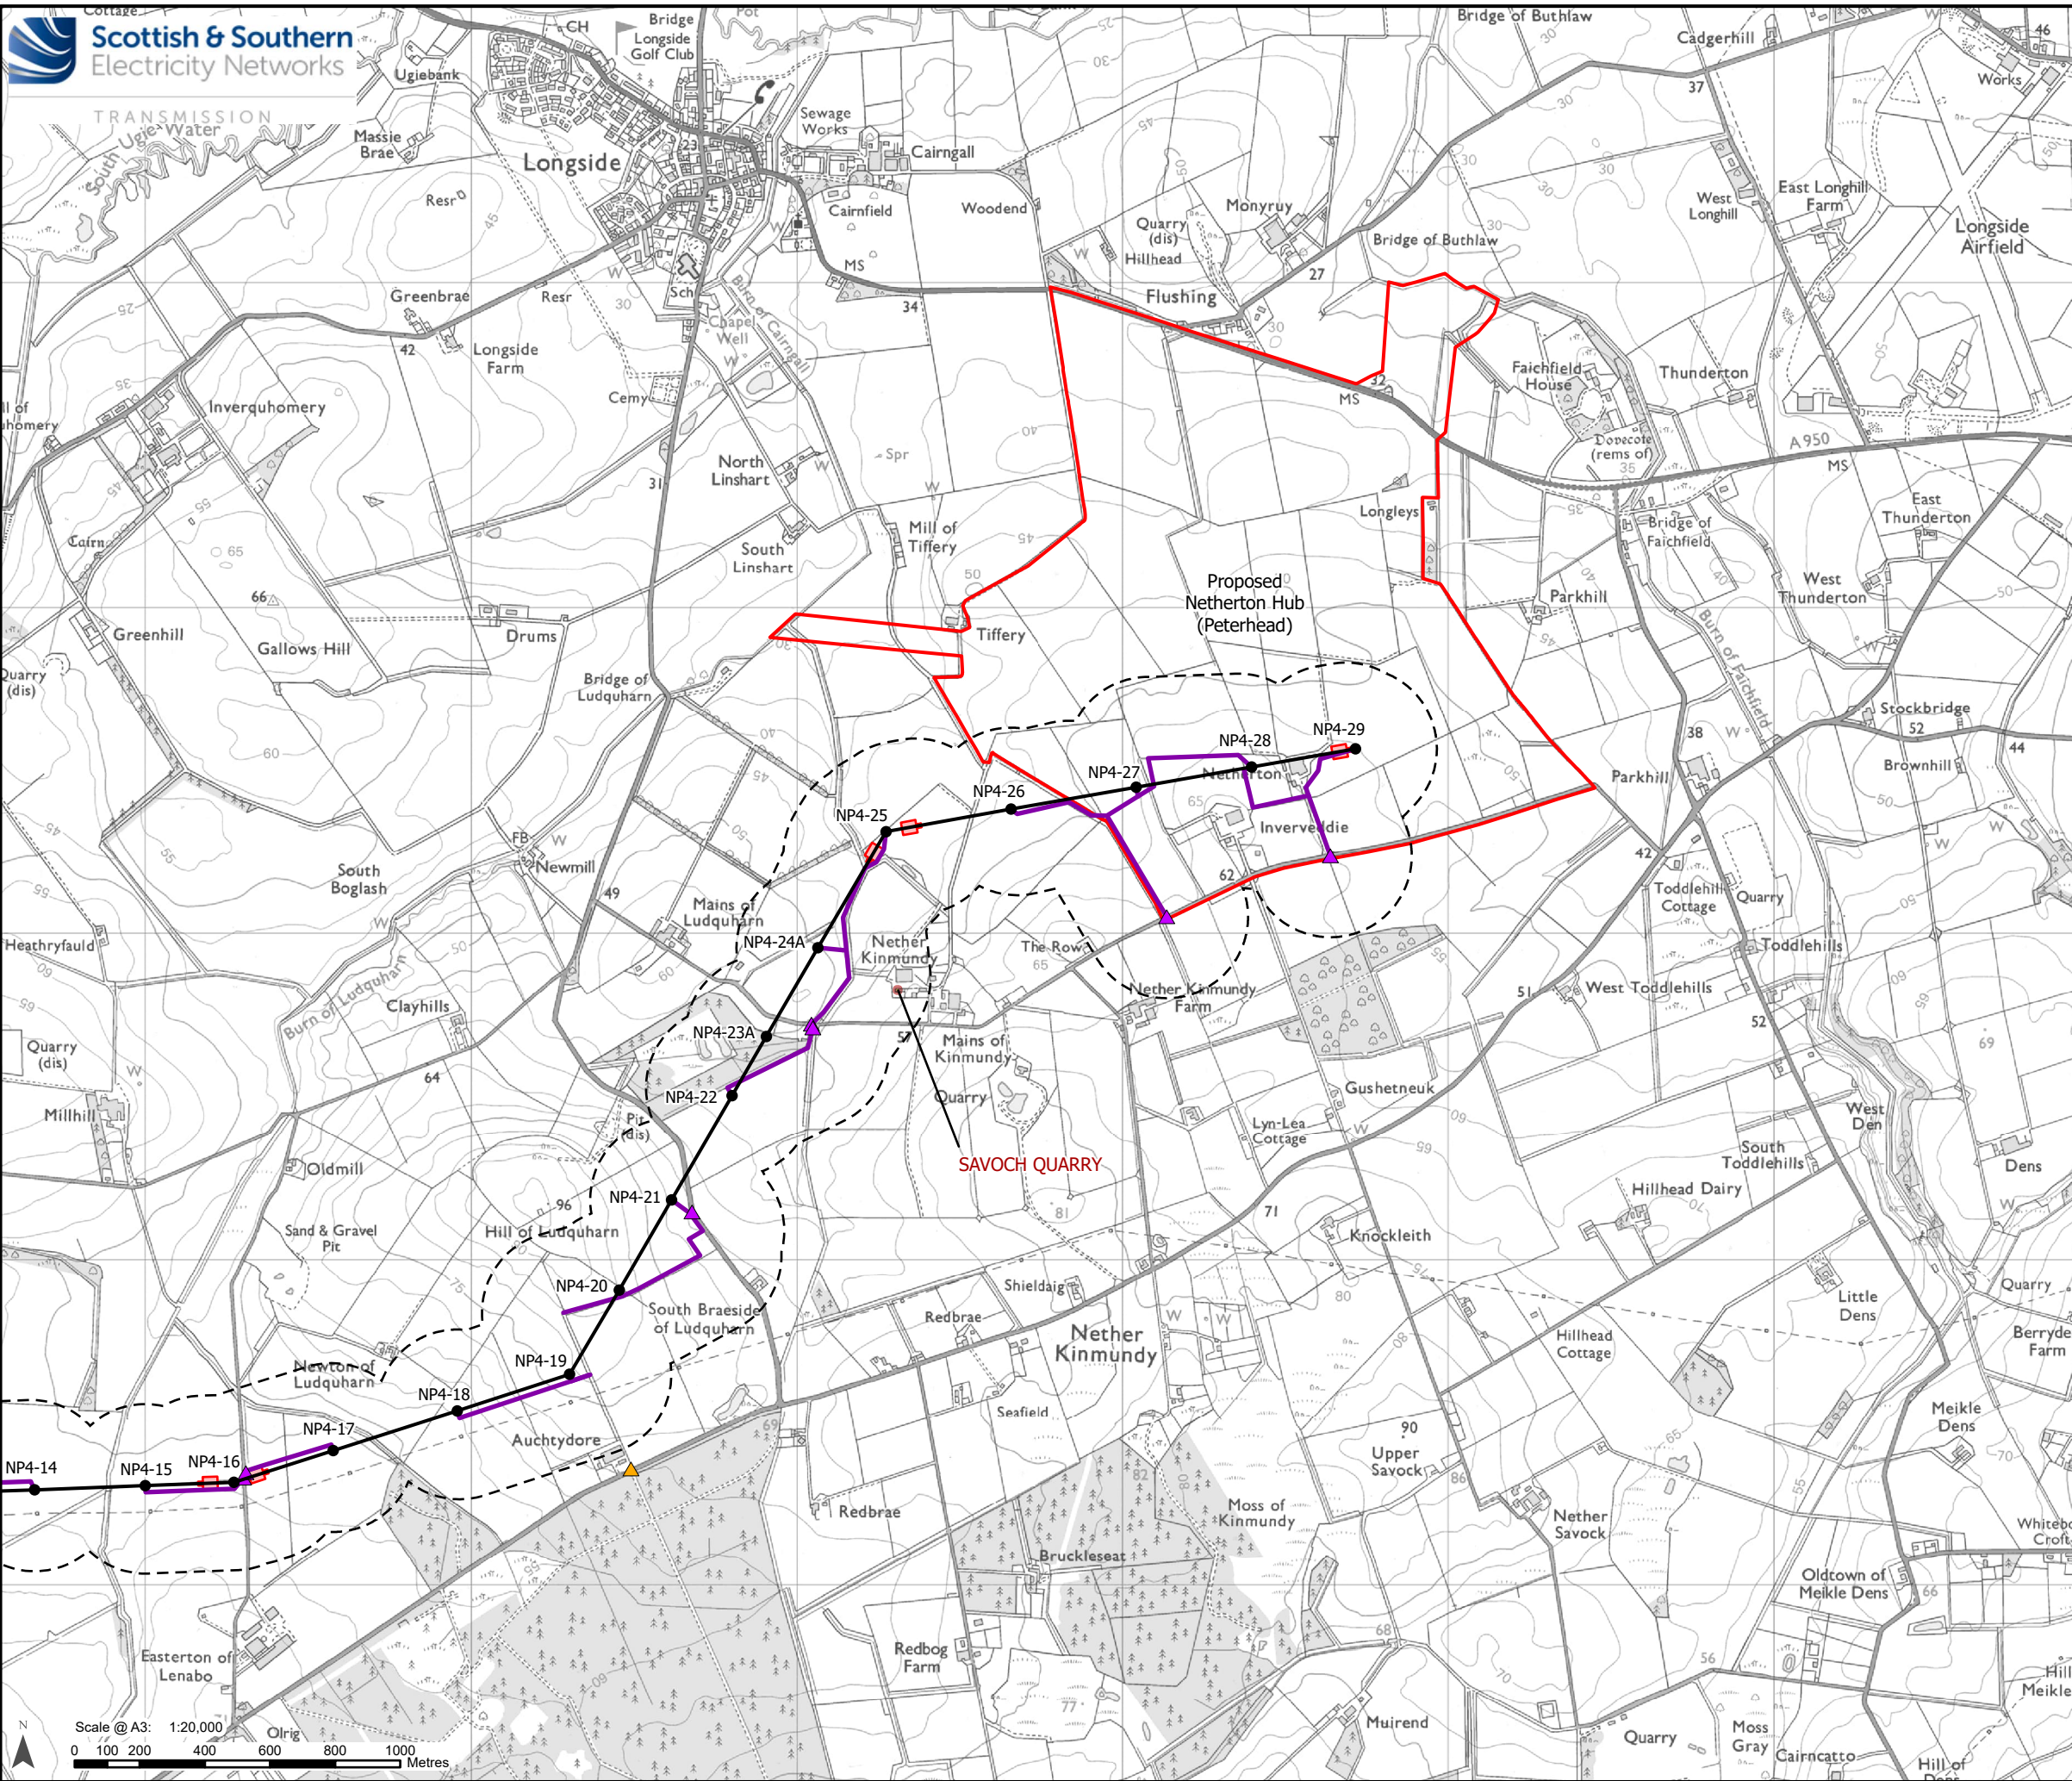

Legend

Proposed Substation Site Planning Red Line Boundary

Development for which Section 37 Consent is Sought

Proposed OHL Alignment - 400 kV
Proposed Tower - 400 kV (with tower number)


Ancillary Development

Proposed Conductor Pulling Area (EPZ)
Proposed Access – Temporary
Proposed Bellmouth - Temporary
Proposed Bellmouth - Upgrade

Contaminated Land Registered Sites

250 m Buffer *
Contaminated Land Registered Site

*A 250 m buffer has been applied only to the elements of the Proposed Development that would require excavation.

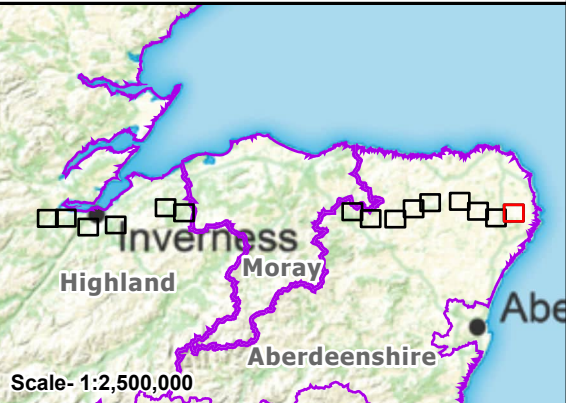

Reproduced by permission of Ordnance Survey on behalf of HMSO.
Crown copyright and database right 2025 all rights reserved.
Ordnance Survey Licence number AC0000813445.
SSEN Transmission take no responsibility for the release or accuracy of latest version Basemaps from Ordnance Survey

Project: Beauly to Blackhillock to New Deer to Peterhead 400kV OHL Project

Title: Figure 10.5.1 - Contaminated Land Registered Sites
Page 15 of 15

Drawn by: MAL Date: 23/07/2025

Drawing: B2P-WSP-DA-70092380-120