



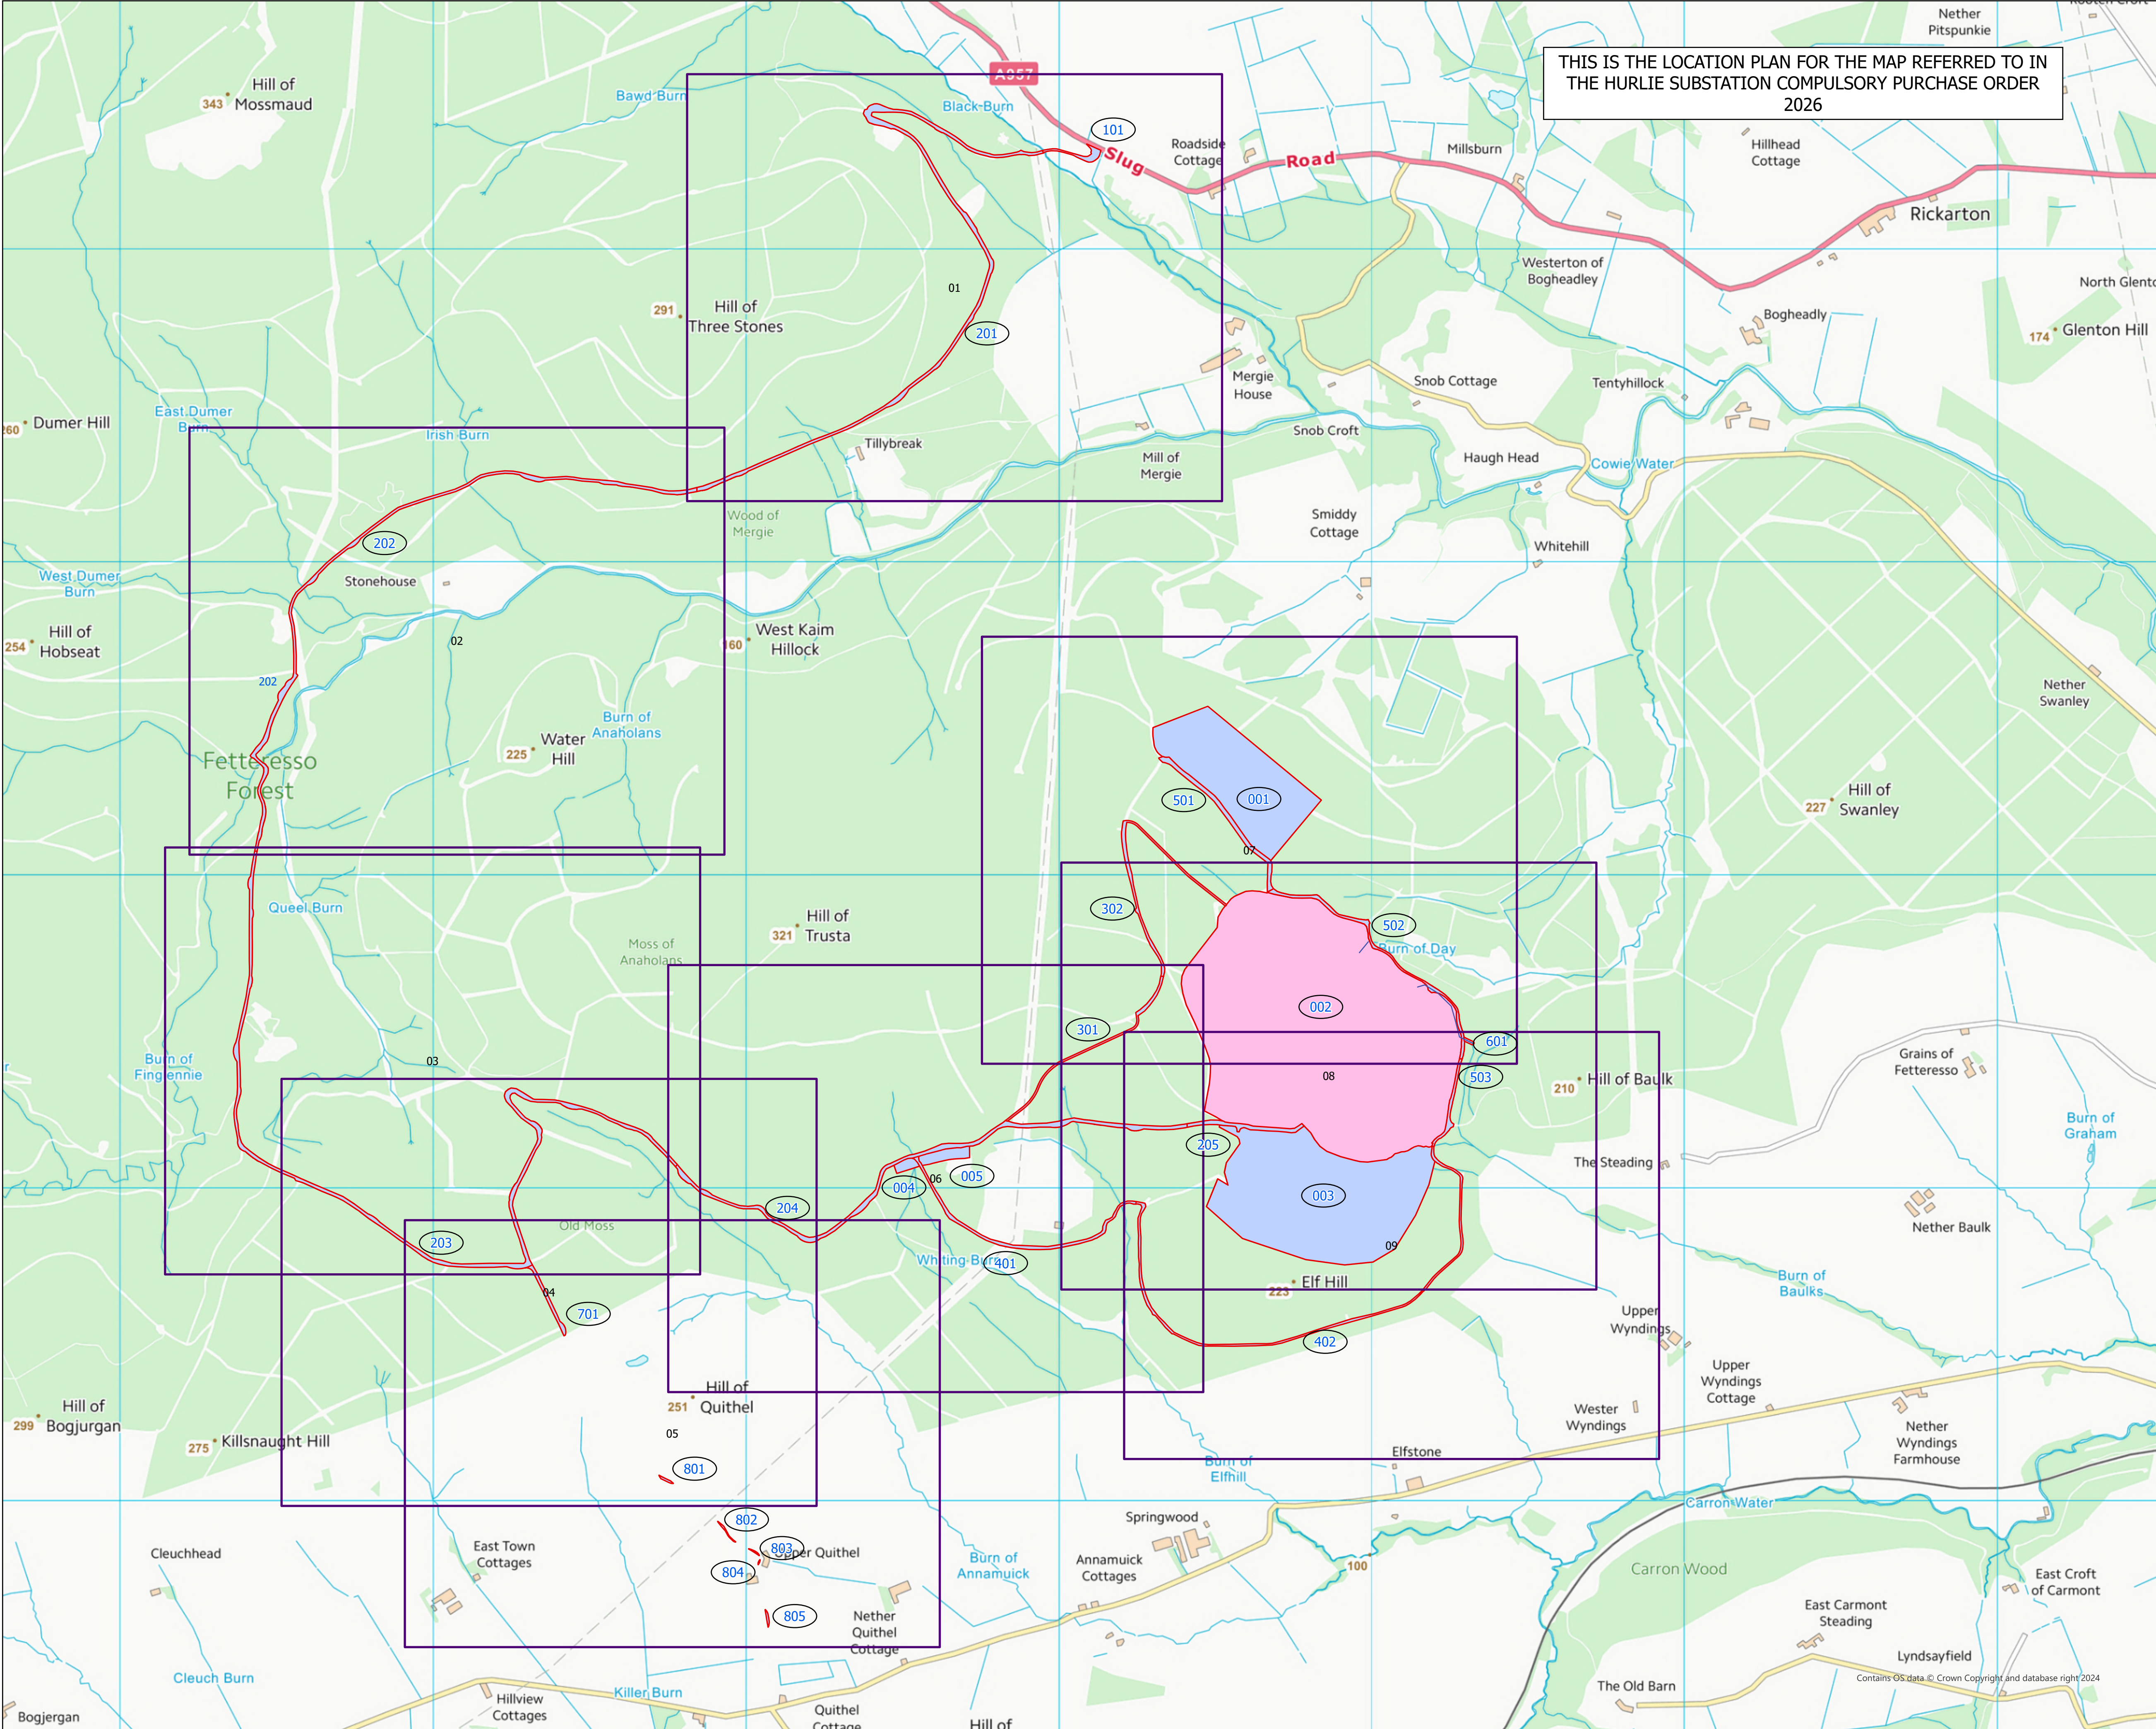

THIS IS THE LOCATION PLAN FOR THE MAP REFERRED TO IN THE HURLIE SUBSTATION COMPULSORY PURCHASE ORDER 2026

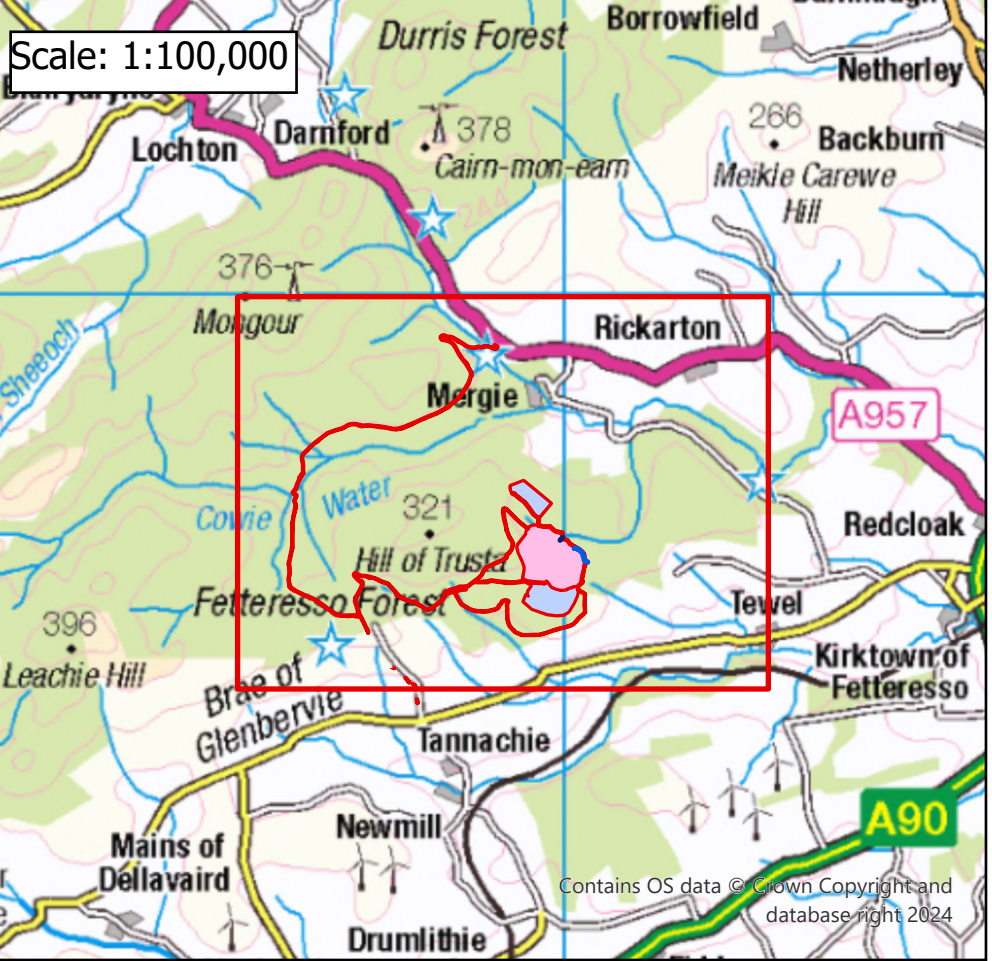

Location:
Fetteresso, Stonehaven

Coords: 379051E 787559N

Scheme Name:
Hurlie Substation CPO 2026


Drawing Name:
Location Plan

Drawing No:
MBID_Ail_21082025

Rev	Date	Description
01	27-01-26	
02	15-06-26	
03	18-06-26	

Drawn:	LM/IF	
Approved:		
Sheet No:		
Sheet Size:		



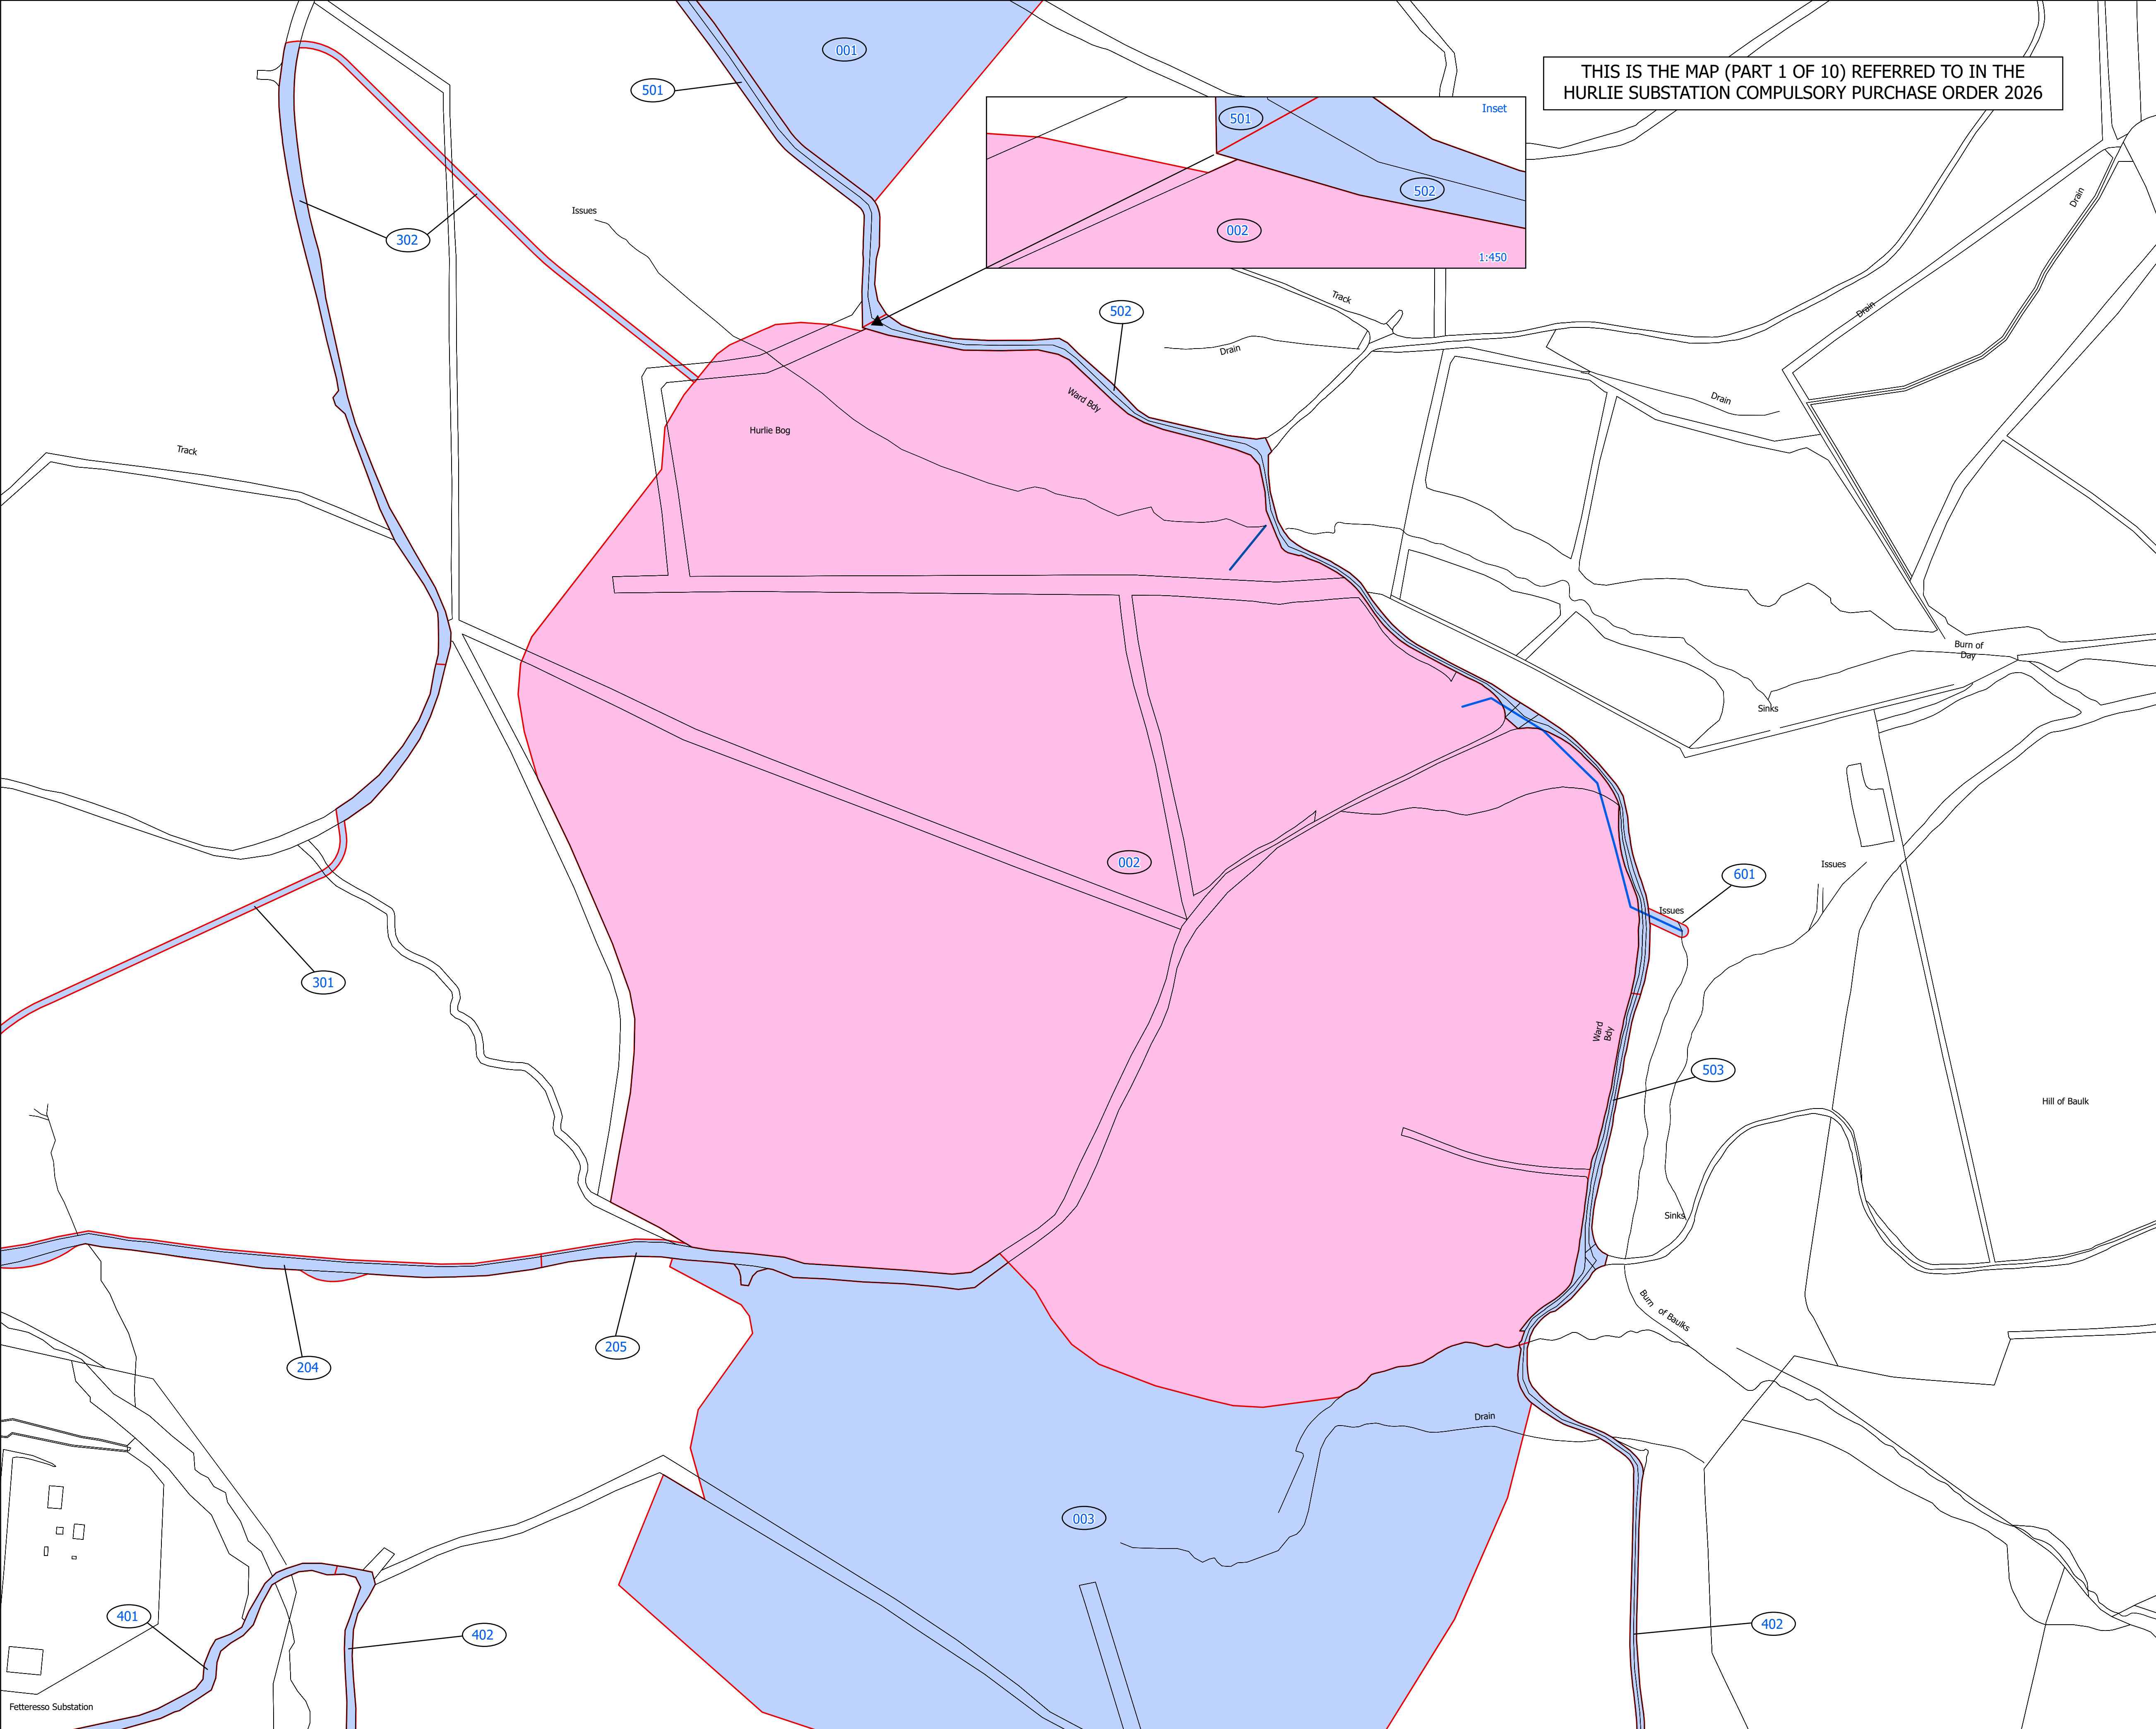

Millar&Bryce

Scale: 1:50,000

Contains OS data © Crown Copyright and database right 2024

Key:

- Land to be Acquired. Area = 54.83 Ha (548351.24 m2) or thereby (plot 002)
- Burn of Bauk Drainage Outfall
- Burn of Day Drainage Outfall

The Scottish Ministers

Location:
Fetteresso, Stonehaven

Coords: 379842E 786516N

Scheme Name:
Hurlie Substation CPO 2026

Drawing Name:
Plot 002

Drawing No:
MBID1_21082025


Rev	Date	Description
01	11-12-25	
02	15-06-26	
03	18-06-26	

Drawn:	LM/IF	
Approved:		
Sheet No:	1	
Sheet Size:	A1	



Plan produced on behalf of Scottish & Southern Electricity Networks Transmission PLC.
BASED UPON THE ORDNANCE SURVEY MAP WITH THE SANCTION
OF THE CONTROLLER OF HM STATIONERY OFFICE.
Site Plan Scale: 1:2,500 CROWN COPYRIGHT RESERVED. © OS LICENCE No. 100019808

Scale: 1:25,000

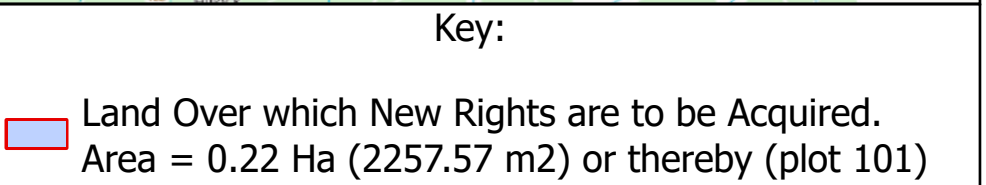


Location:
Fetteresso, Stonehaven

Scheme Name:
Hurlie Substation CPO 2026


Drawing Name:
Plot 101

Drawing No:
MBID11_21082025

Drawn:	LM/IF	
Approved:		
Sheet No:	2	
Sheet Size:	A1	

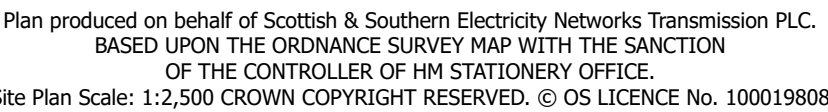

Scale: 1:2,500

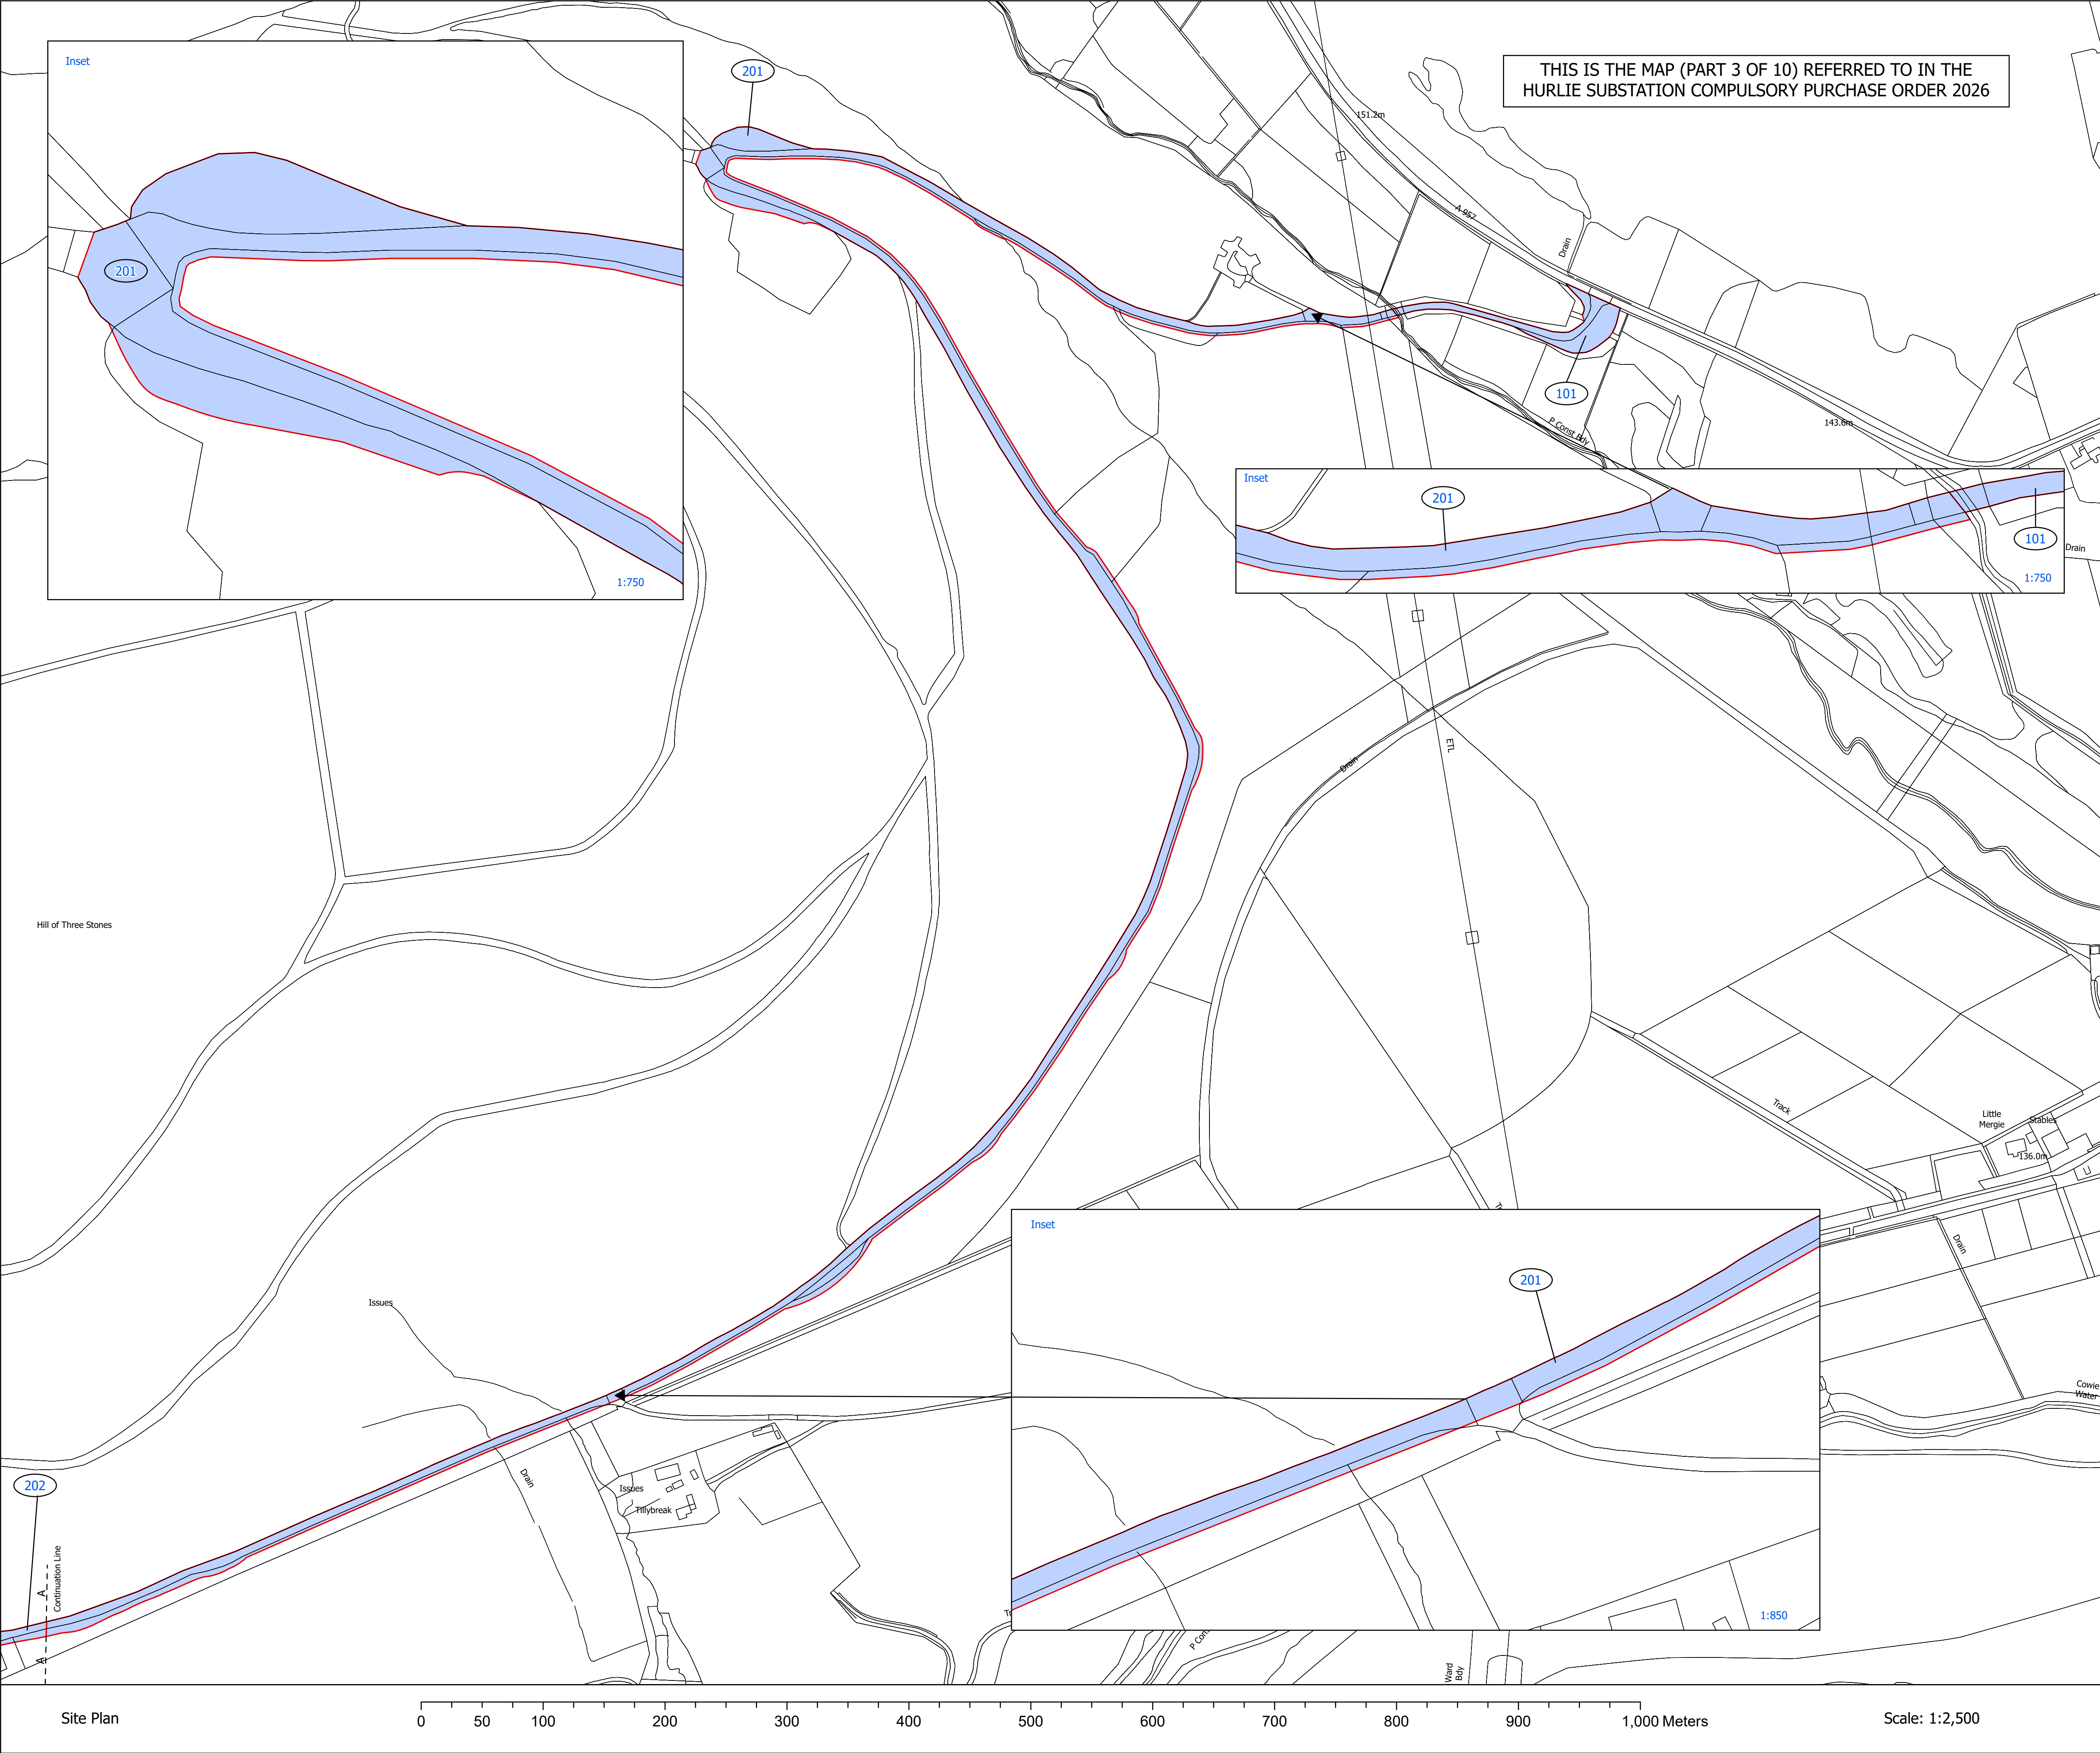

Millar&Bryce

Scale: 1:50,000

Key:

Land over which New Rights are to be Acquired.

Area = 2.46 Ha (24602.93 m2) or thereby (plot 201)

The Scottish Ministers

Location:
Fetteresso, Stonehaven

Coords: 378399E 788845N

Scheme Name:
Hurlie Substation CPO 2026

Drawing Name:
Plot 201

Drawing No:
MBID2_21082025

Rev	Date	Description
01	11-12-25	
02	15-06-26	
03	18-06-26	

Drawn:

Approved:

Sheet No:

Sheet Size:

LM/IF

3


A1

North Arrow

N

Scottish & Southern
Electricity Networks
TRANSMISSION

Plan produced on behalf of Scottish & Southern Electricity Networks Transmission PLC.
BASED UPON THE ORDNANCE SURVEY MAP WITH THE SANCTION
OF THE CONTROLLER OF HM STATIONERY OFFICE.
Site Plan Scale: 1:2,500 CROWN COPYRIGHT RESERVED. © OS LICENCE No. 100019808

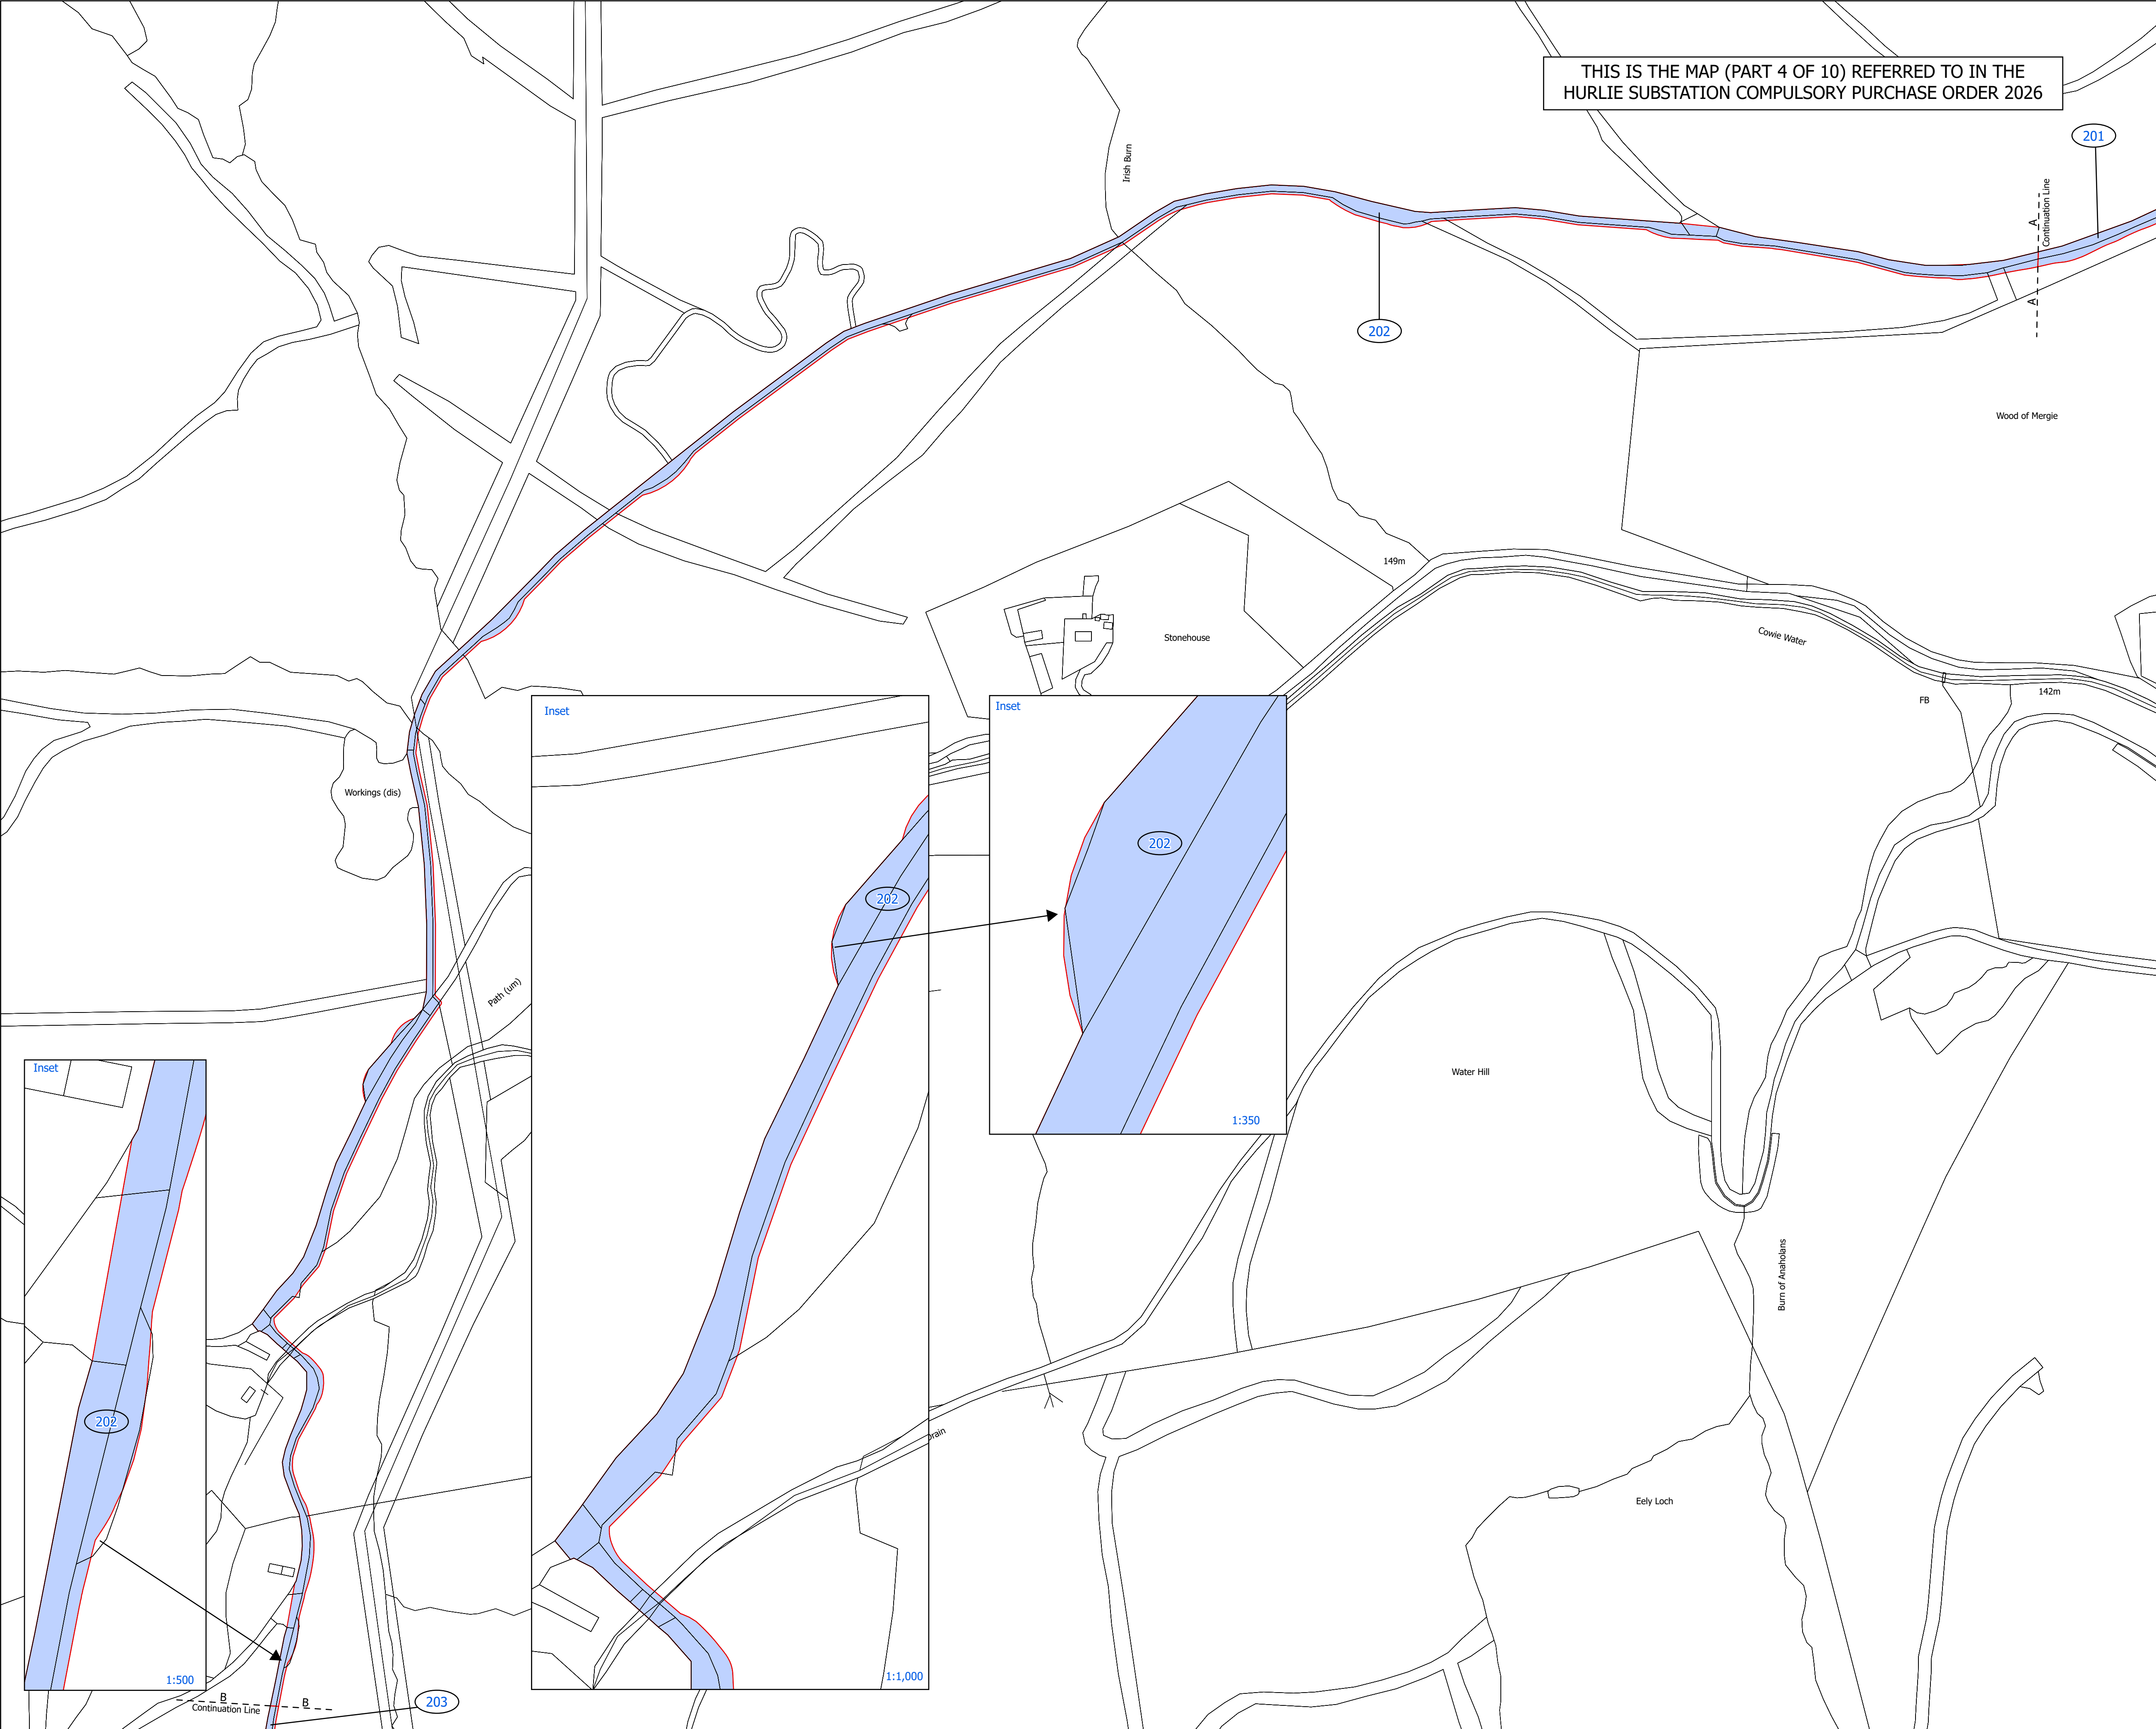

THIS IS THE MAP (PART 4 OF 10) REFERRED TO IN THE HURLIE SUBSTATION COMPULSORY PURCHASE ORDER 2026

Millar&Bryce

Scale: 1:50,000

Contains OS data © Crown Copyright and database right 2024

Key:

Land over which New Rights are to be Acquired.
Area =2.02 Ha (20220.36 m2) or thereby (plot 202)

The Scottish Ministers

Location:
Fetteresso, Stonehaven

Coords: 377131E 787683N

Scheme Name:
Hurlie Substation CPO 2026

Drawing Name:
Plot 202


Drawing No:
MBID3_21082025

Rev	Date	Description
01	11-12-25	
02	15-06-26	
03	18-06-26	

Drawn:	LM/IF	
Approved:		
Sheet No:	4	
Sheet Size:	A1	




Plan produced on behalf of Scottish & Southern Electricity Networks Transmission PLC.
BASED UPON THE ORDNANCE SURVEY MAP WITH THE SANCTION
OF THE CONTROLLER OF HM STATIONERY OFFICE.
Site Plan Scale: 1:2,500 CROWN COPYRIGHT RESERVED. © OS LICENCE No. 100019808

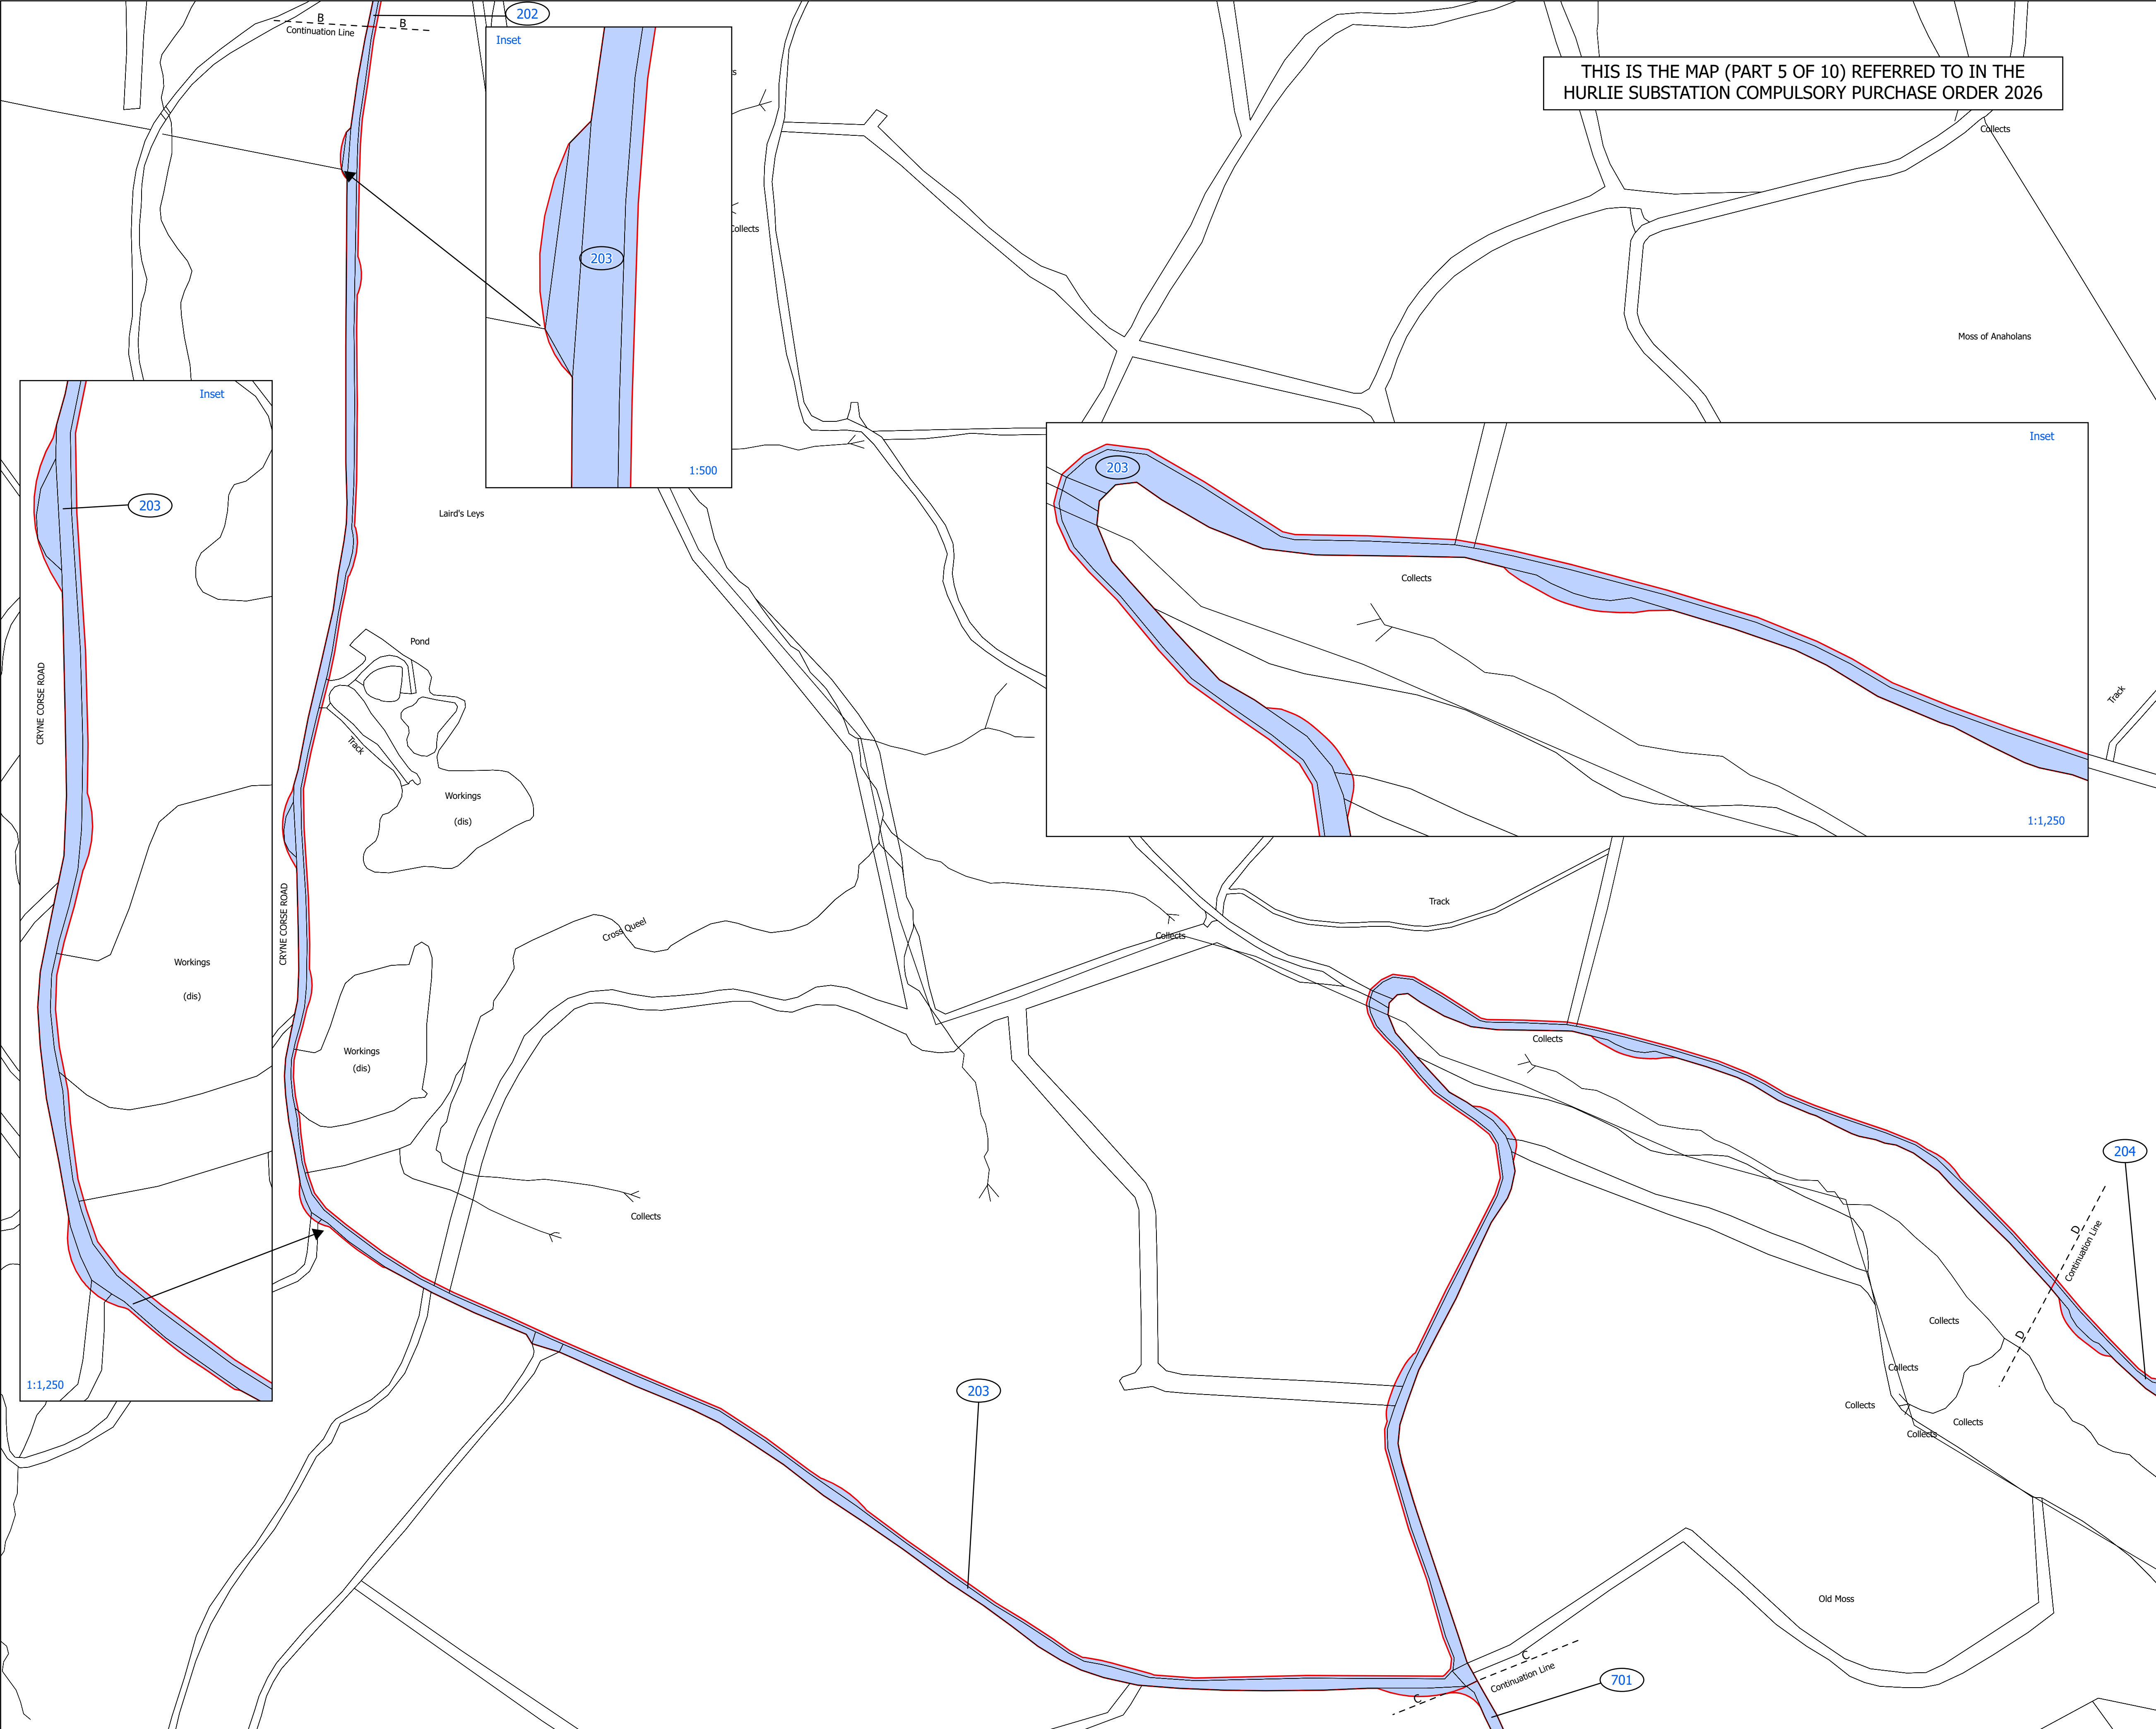

THIS IS THE MAP (PART 5 OF 10) REFERRED TO IN THE
HURLIE SUBSTATION COMPULSORY PURCHASE ORDER 2026

Millar&Bryce

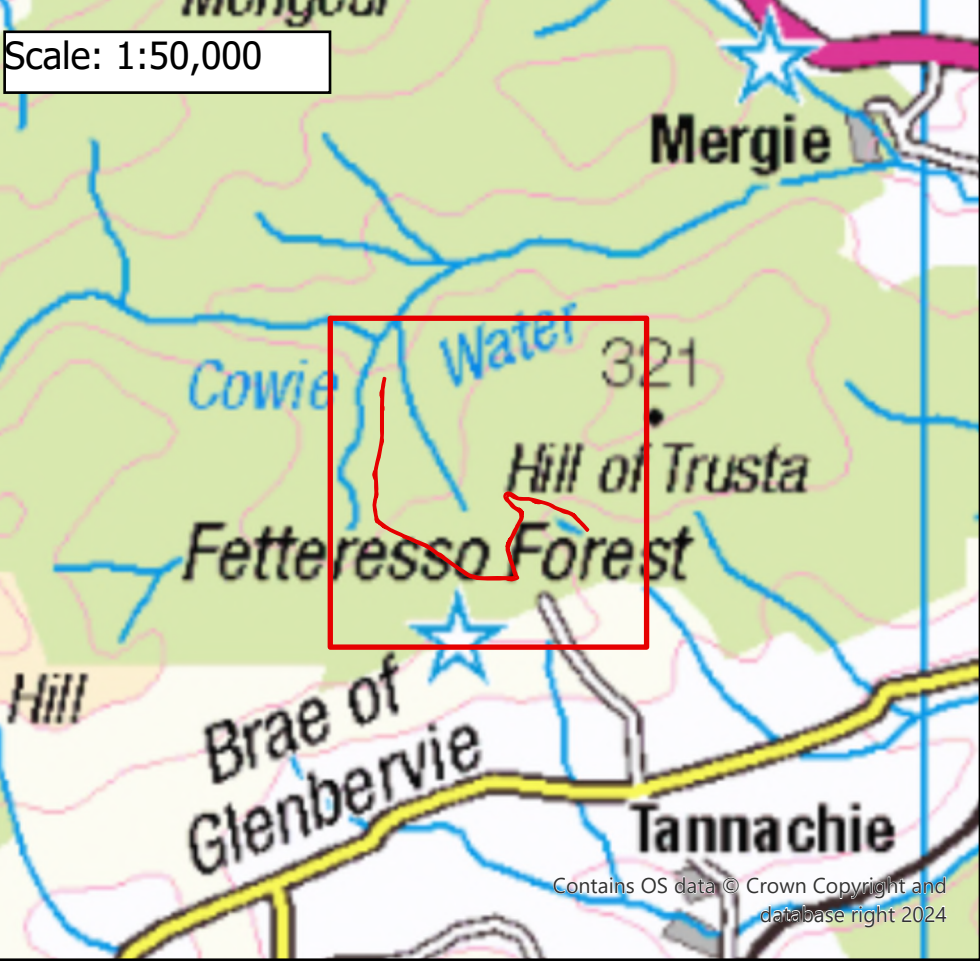

Key:

Land over which New Rights are to be Acquired.
Area ≈3.11 Ha (31173.19 m2) or thereby (plot 203)

The Scottish Ministers

Location:
Fetteresso, Stonehaven

Coords: 377103E 786409N

Scheme Name:
Hurlie Substation CPO 2026

Drawing Name:
Plot 203


Drawing No:
MBID4_21082025

Rev	Date	Description
01	11-12-25	
02	15-06-26	
03	18-06-26	

Drawn:	LM/IF	
Approved:		
Sheet No:	5	
Sheet Size:	A1	



Plan produced on behalf of Scottish & Southern Electricity Networks Transmission PLC.
BASED UPON THE ORDNANCE SURVEY MAP WITH THE SANCTION
OF THE CONTROLLER OF HM STATIONERY OFFICE.
Site Plan Scale: 1:2,500 CROWN COPYRIGHT RESERVED. © OS LICENCE No. 100019808

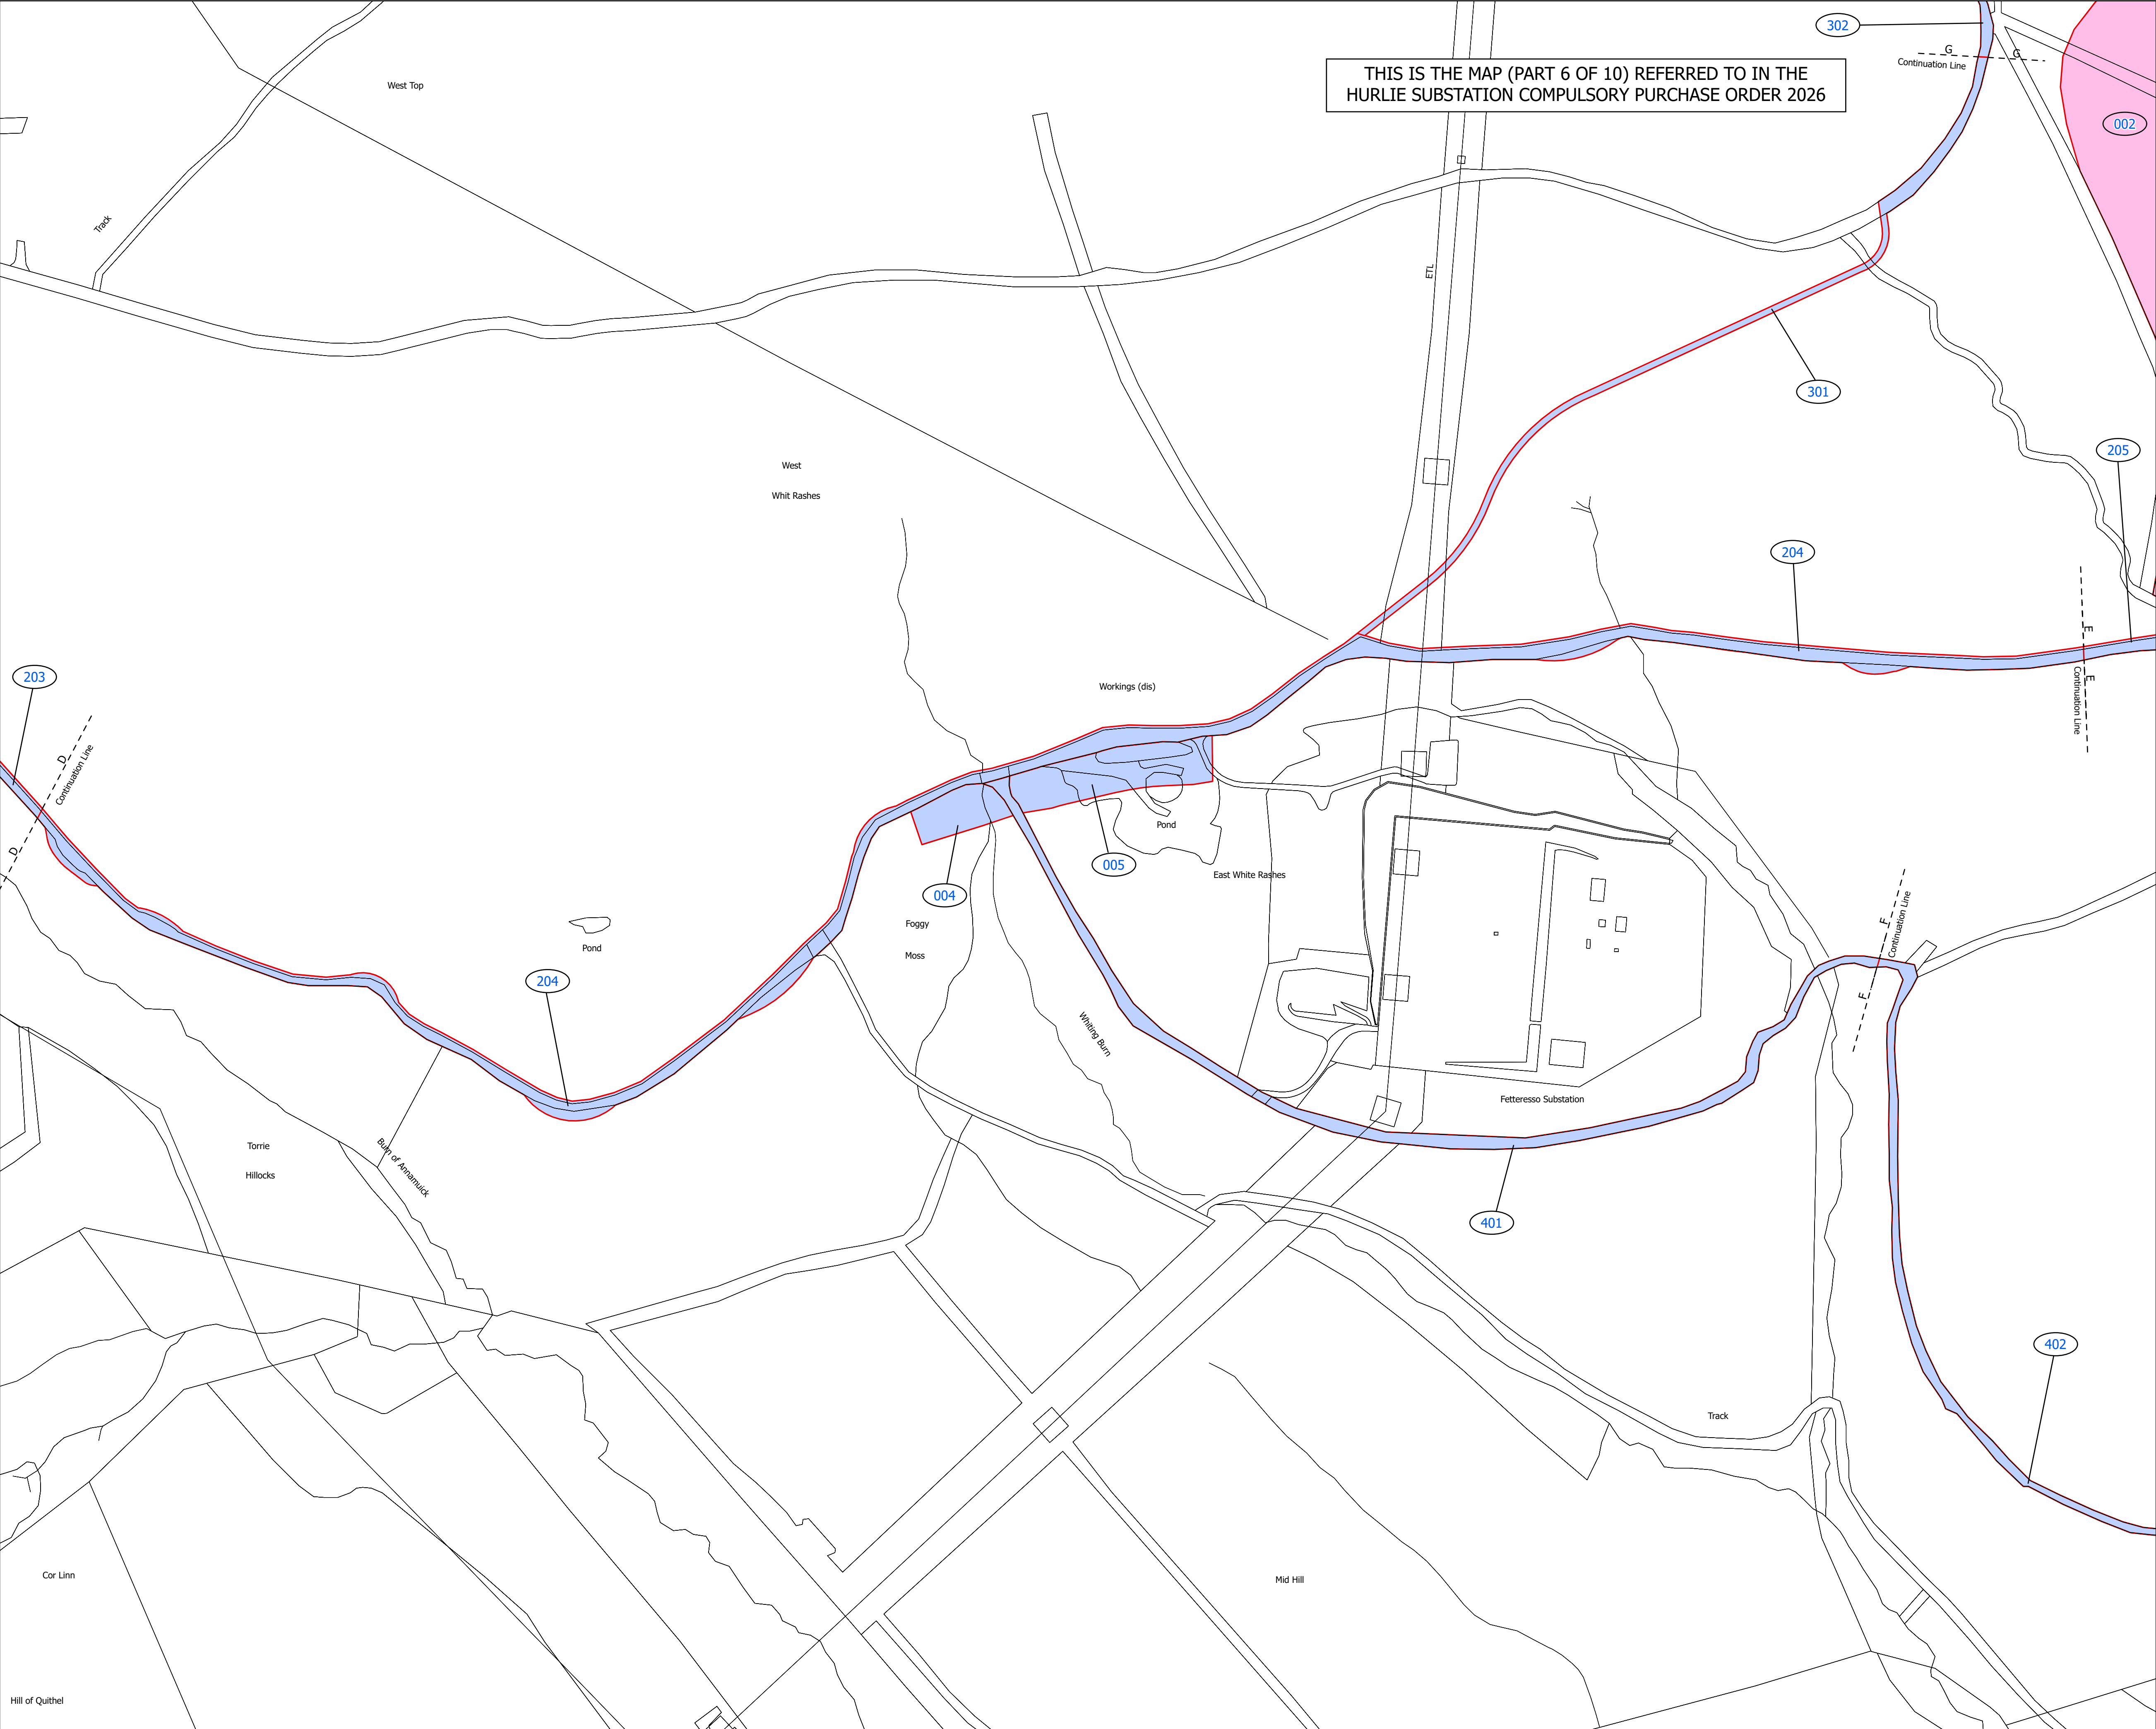

Millar&Bryce

Scale: 1:50,000

Key:

Land over which New Rights are to be Acquired.

- Area = 0.23 Ha (2309.18 m2) or thereby (plot 004)
- Area = 0.55 Ha (5579.10 m2) or thereby (plot 005)
- Area = 2.06 Ha (20605.04 m2) or thereby (plot 204)
- Area = 0.41 Ha (4140.86 m2) or thereby (plot 301)
- Area = 0.73 Ha (7375.57 m2) or thereby (plot 401)

The Scottish Ministers

Location:
Fetteresso, Stonehaven

Coords: 378862E 786000N

Scheme Name:
Hurlie Substation CPO 2026

Drawing Name:
Plot 004, 005, 204, 301, 401


Drawing No:
MBID6_21082025

Rev	Date	Description
01	23-02-26	
02	15-06-26	
03	18-06-26	

Drawn:	LM/IF	
Approved:		
Sheet No:	6	
Sheet Size:	A1	




Plan produced on behalf of Scottish & Southern Electricity Networks Transmission PLC.
BASED UPON THE ORDNANCE SURVEY MAP WITH THE SANCTION
OF THE CONTROLLER OF HM STATIONERY OFFICE.
Site Plan Scale: 1:2,500 CROWN COPYRIGHT RESERVED. © OS LICENCE No. 100019808

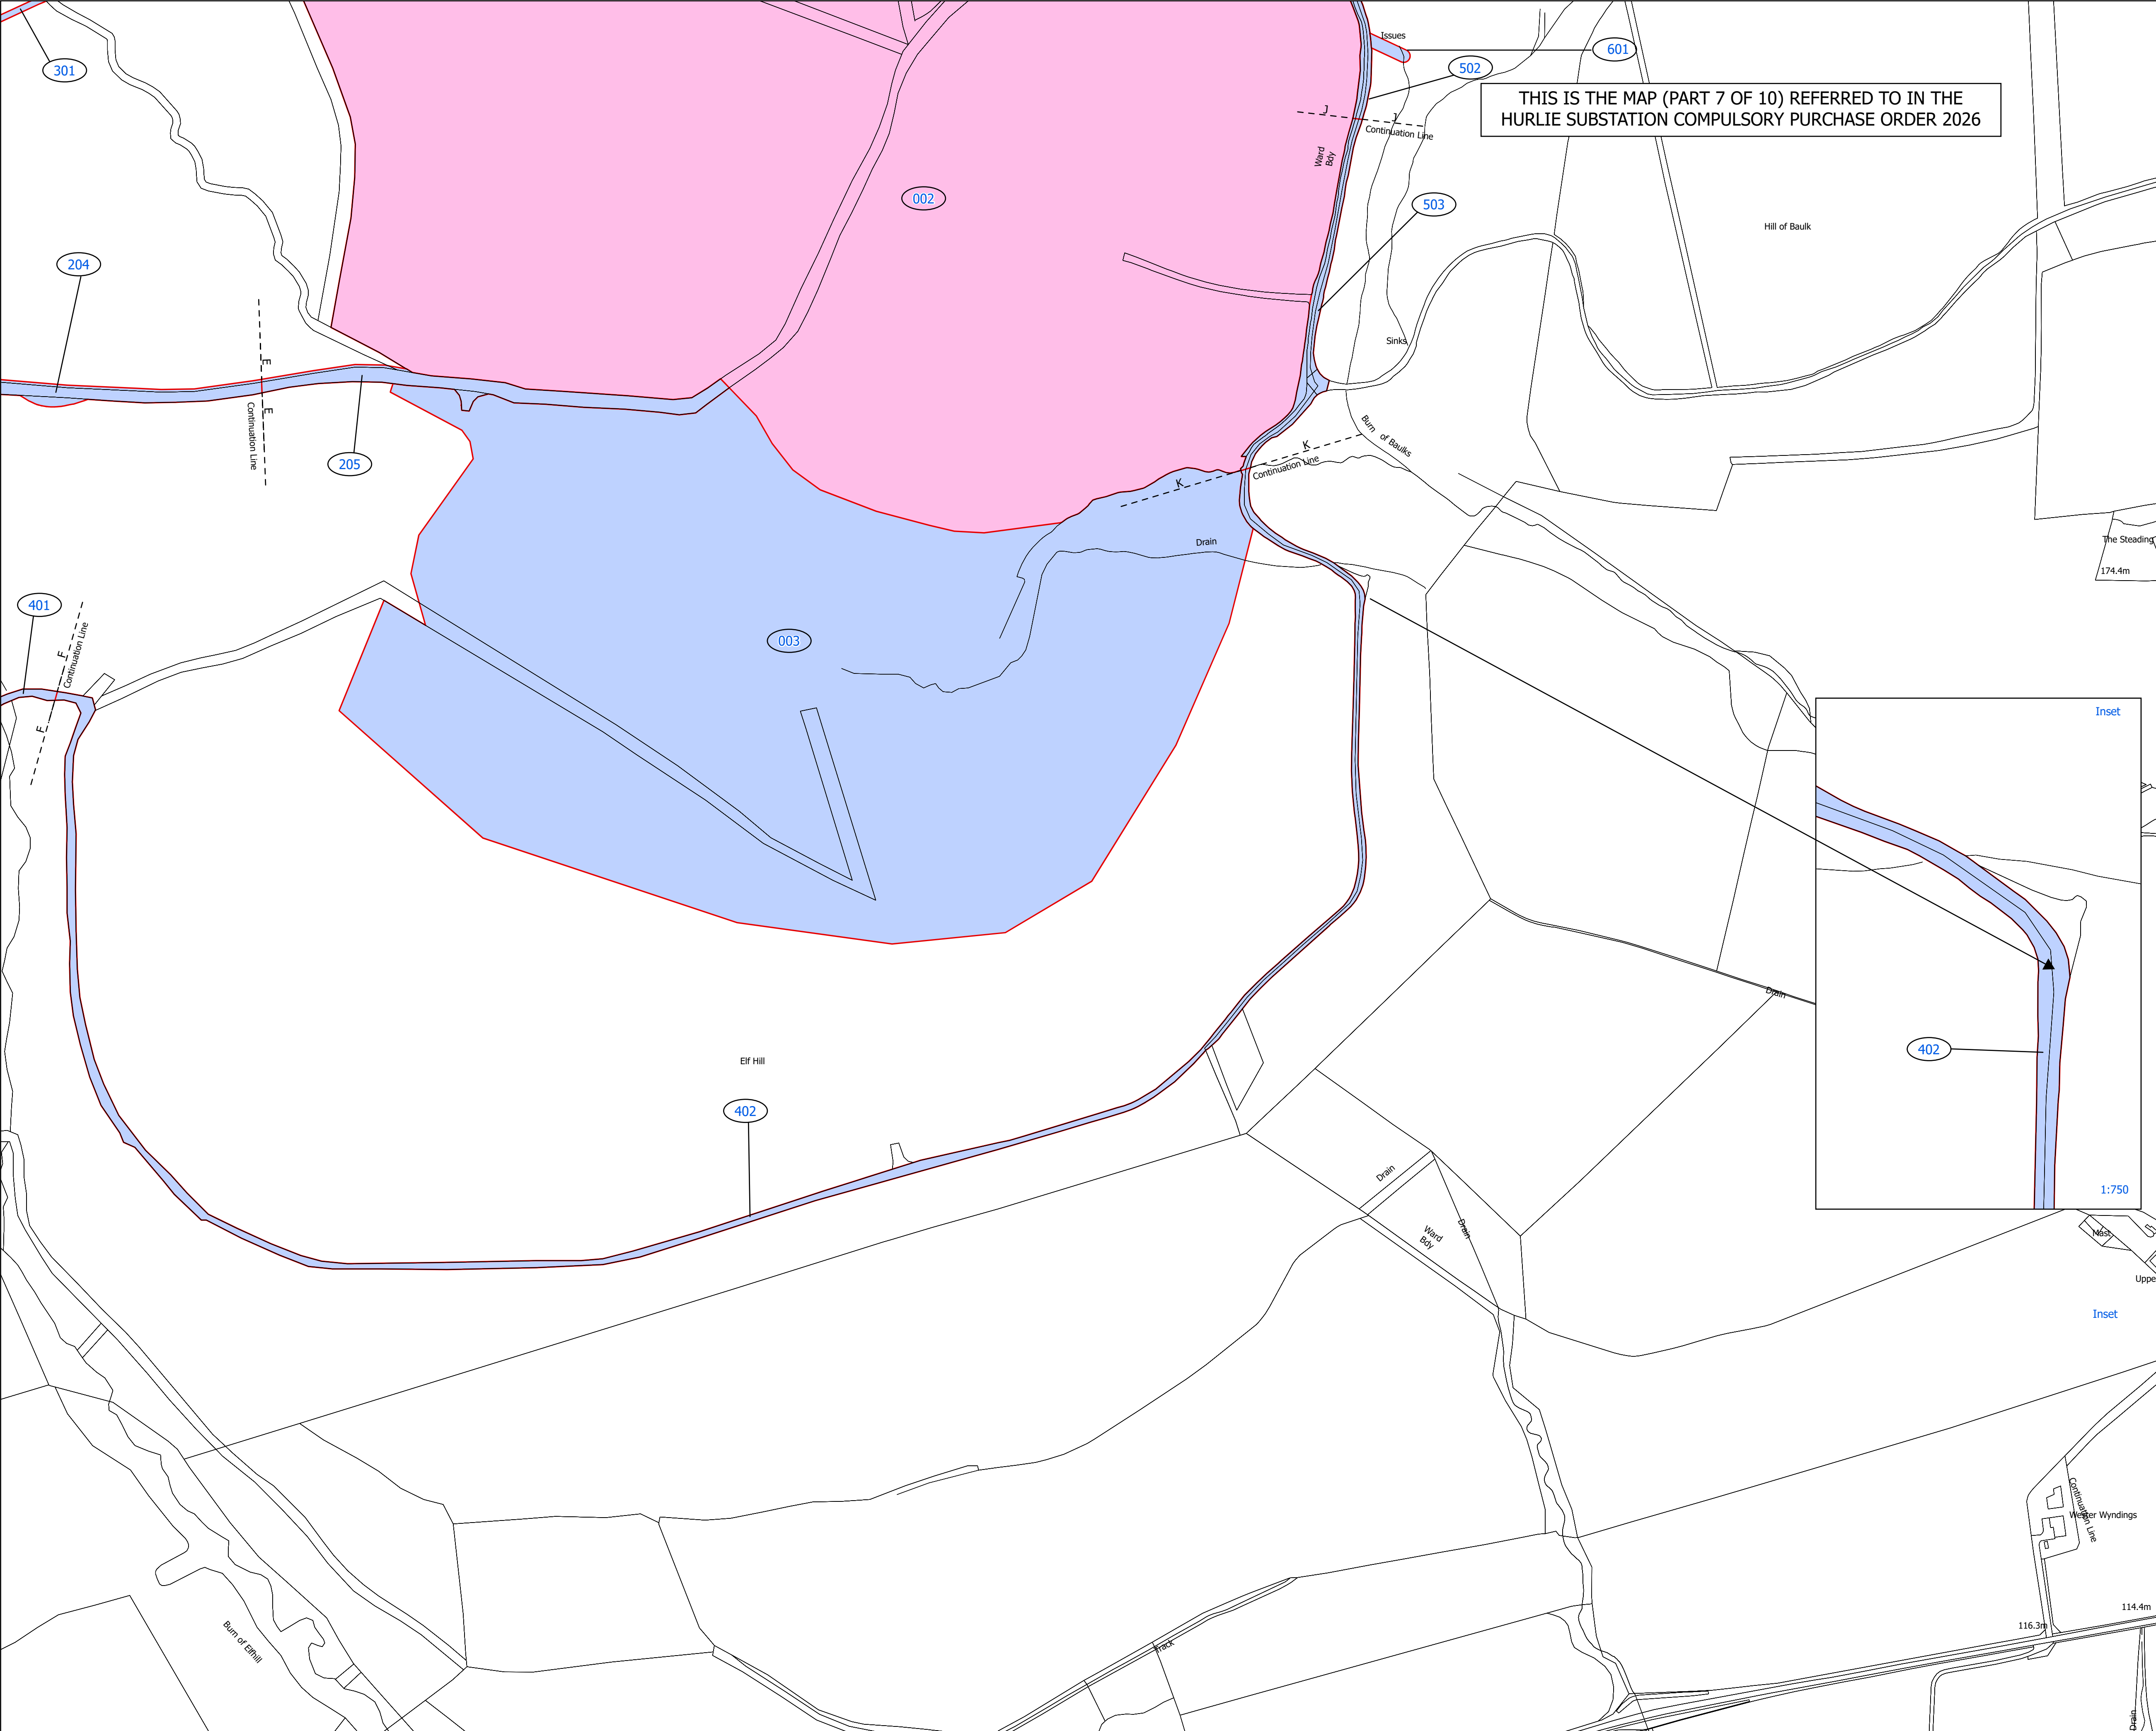

THIS IS THE MAP (PART 7 OF 10) REFERRED TO IN THE HURLIE SUBSTATION COMPULSORY PURCHASE ORDER 2026

Scale: 1:40,000

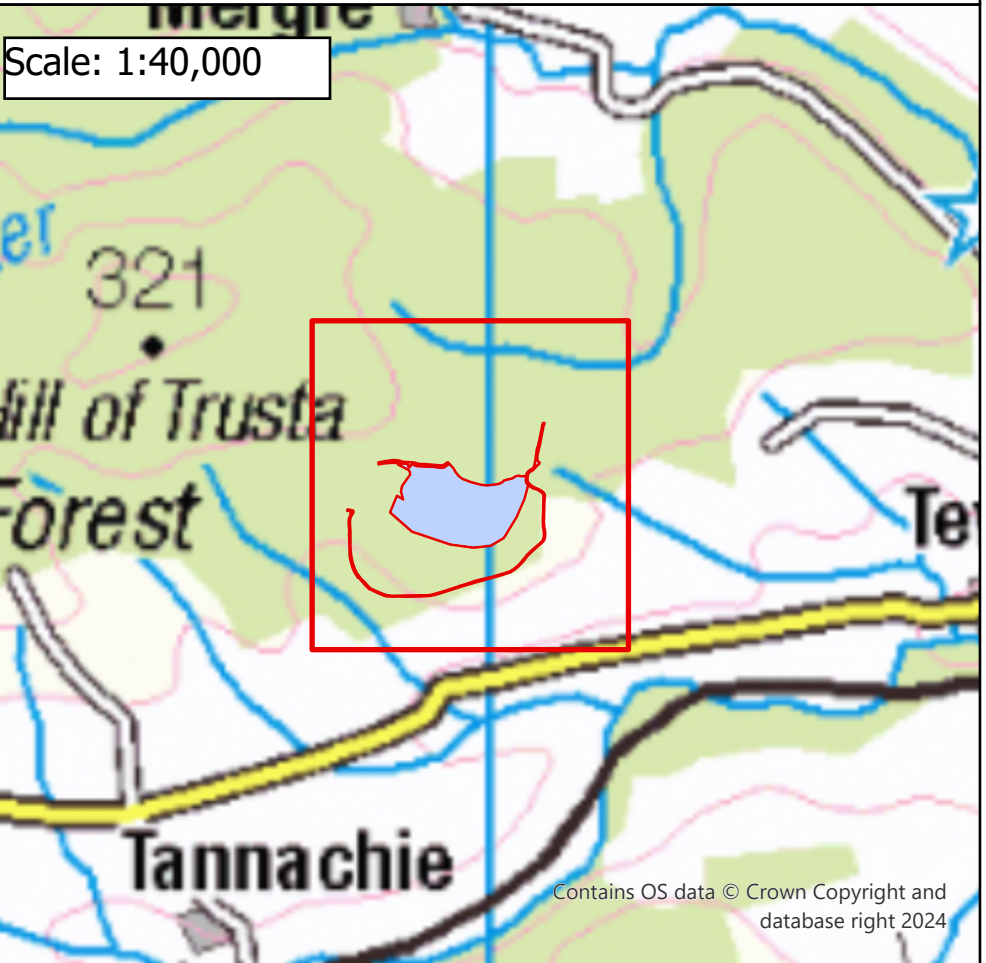

Key:

- Land over which New Rights are to be Acquired.
- Area = 21.91 Ha (219178.93 m2) or thereby (plot 003)
- Area = 0.43 Ha (4373.79 m2) or thereby (plot 205)
- Area = 1.07 Ha (10784.70 m2) or thereby (plot 402)
- Area = 0.25 Ha (2566.49 m2) or thereby (plot 503)

The Scottish Ministers

Location:
Fetteresso, Stonehaven

Coords: 379977E 786085N


Scheme Name:
Hurlie Substation CPO 2026

Drawing Name:
Plot 003, 205, 402, 503





Drawing No:
MBID7_21082025

Rev	Date	Description
01	23-02-26	
02	15-06-26	
03	18-06-26	

Drawn:	LM/IF	North Arrow
Approved:		
Sheet No:	7	
Sheet Size:	A1	

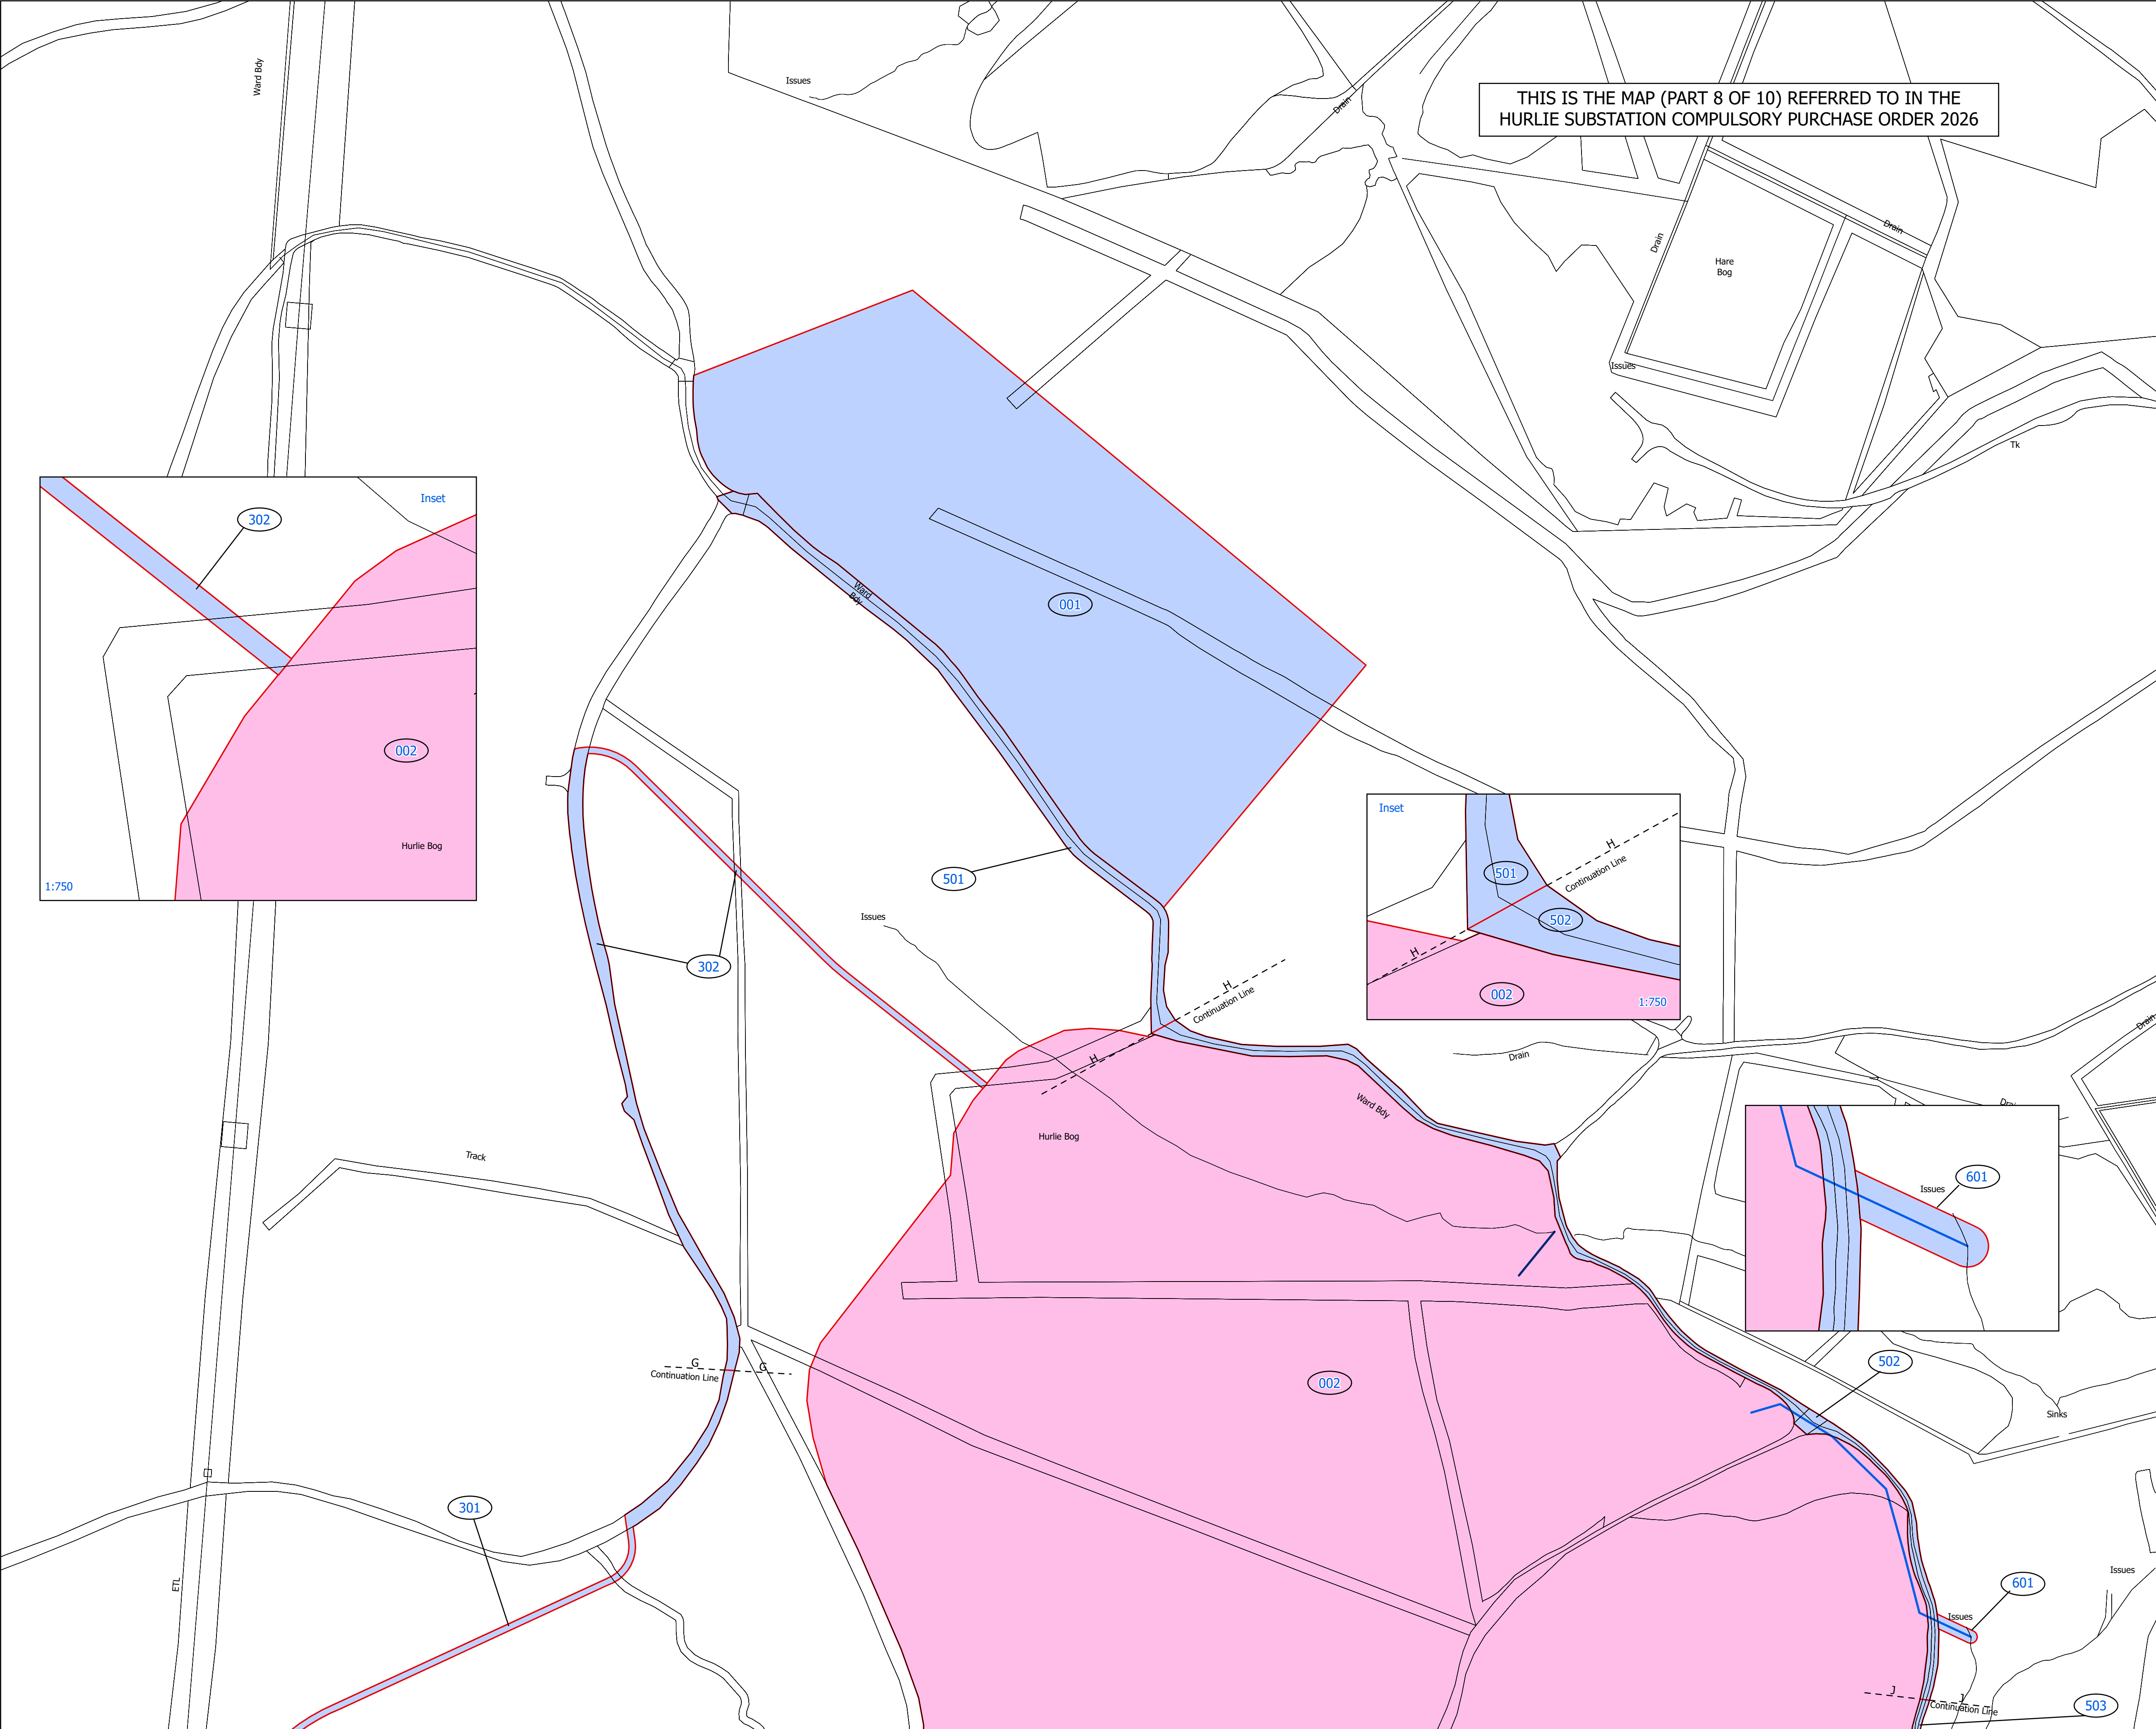

THIS IS THE MAP (PART 8 OF 10) REFERRED TO IN THE HURLIE SUBSTATION COMPULSORY PURCHASE ORDER 2026

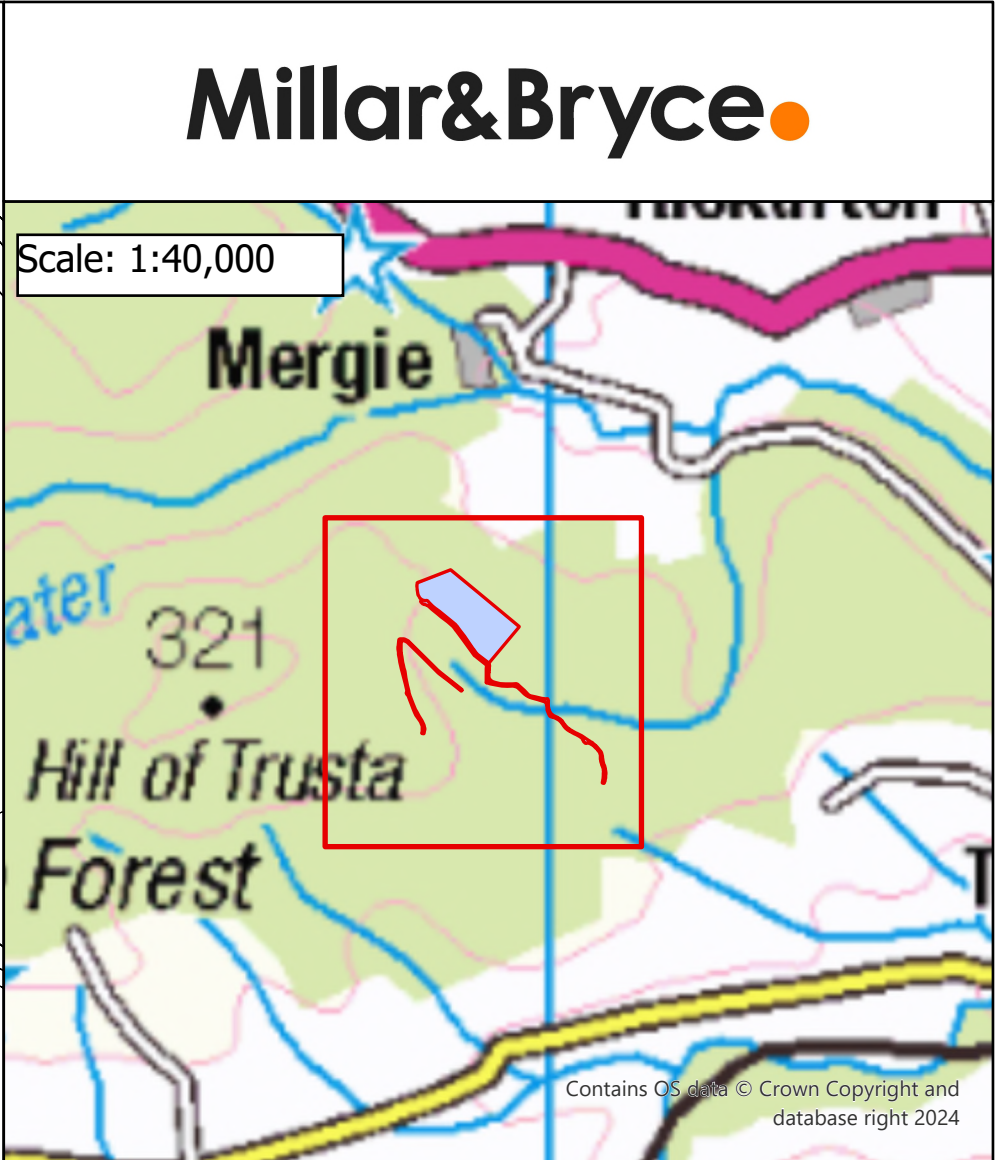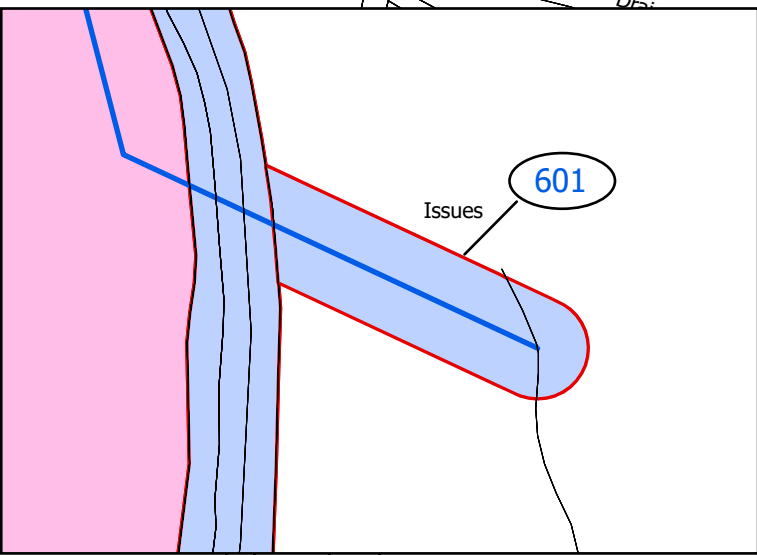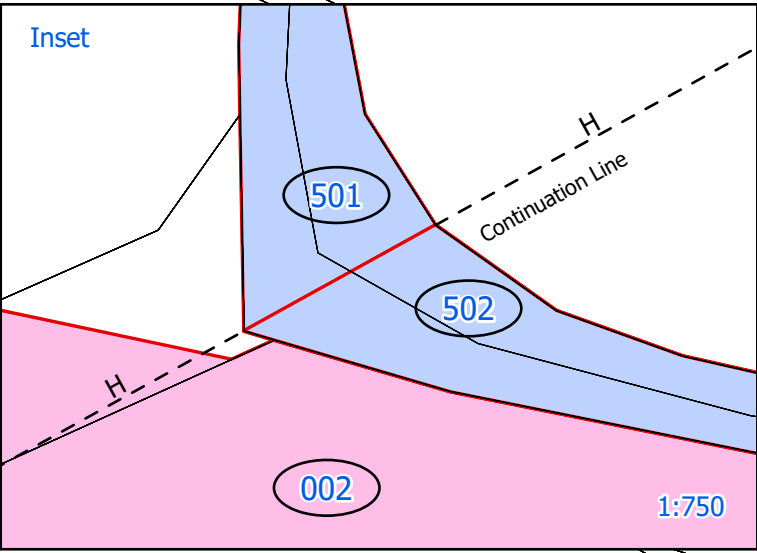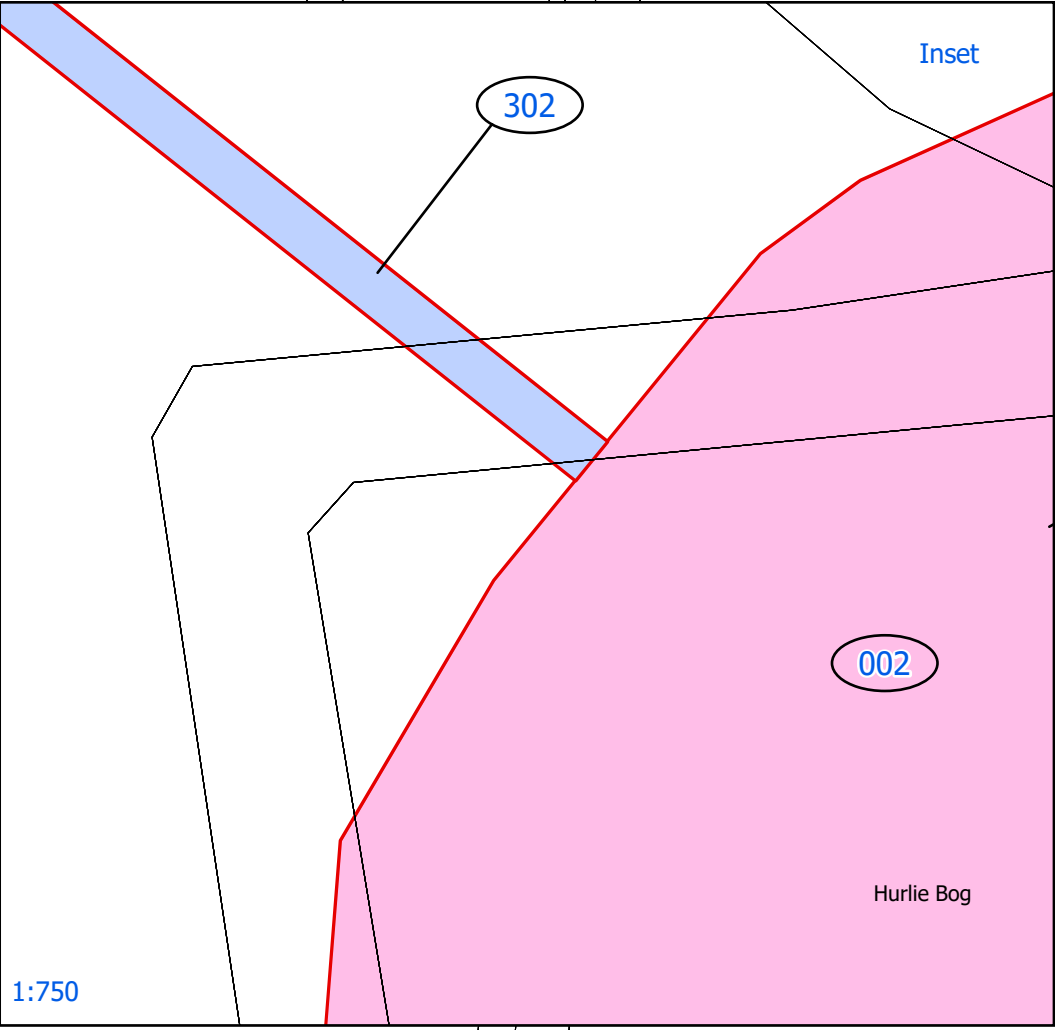


Key:

Land over which New Rights are to be Acquired.
Area = 11.59 Ha (115962.21 m2) or thereby (plot 001)
Area = 0.64 Ha (6492.42 m2) or thereby (plot 302)
Area = 0.73 Ha (7382.36 m2) or thereby (plot 501)
Area = 0.67 Ha (6775.00 m2) or thereby (plot 502)
Area = 0.03 Ha (328.77 m2) or thereby (plot 601)




— Burn of Baulk Drainage Outfall
— Burn of Day Drainage Outfall

The Scottish Ministers		
Location: Fetteresso, Stonehaven		
Coords: 379731E 786946N		
Scheme Name: Hurlie Substation CPO 2026		
Drawing Name: Plot 001, 302, 501, 502, 601		
Drawing No: MBID8_21082025		
Rev	Date	Description
01	11-12-25	
02	15-06-16	
03	18-06-26	
Drawn:		LM/IF
Approved:		
Sheet No:		8
Sheet Size:		A1



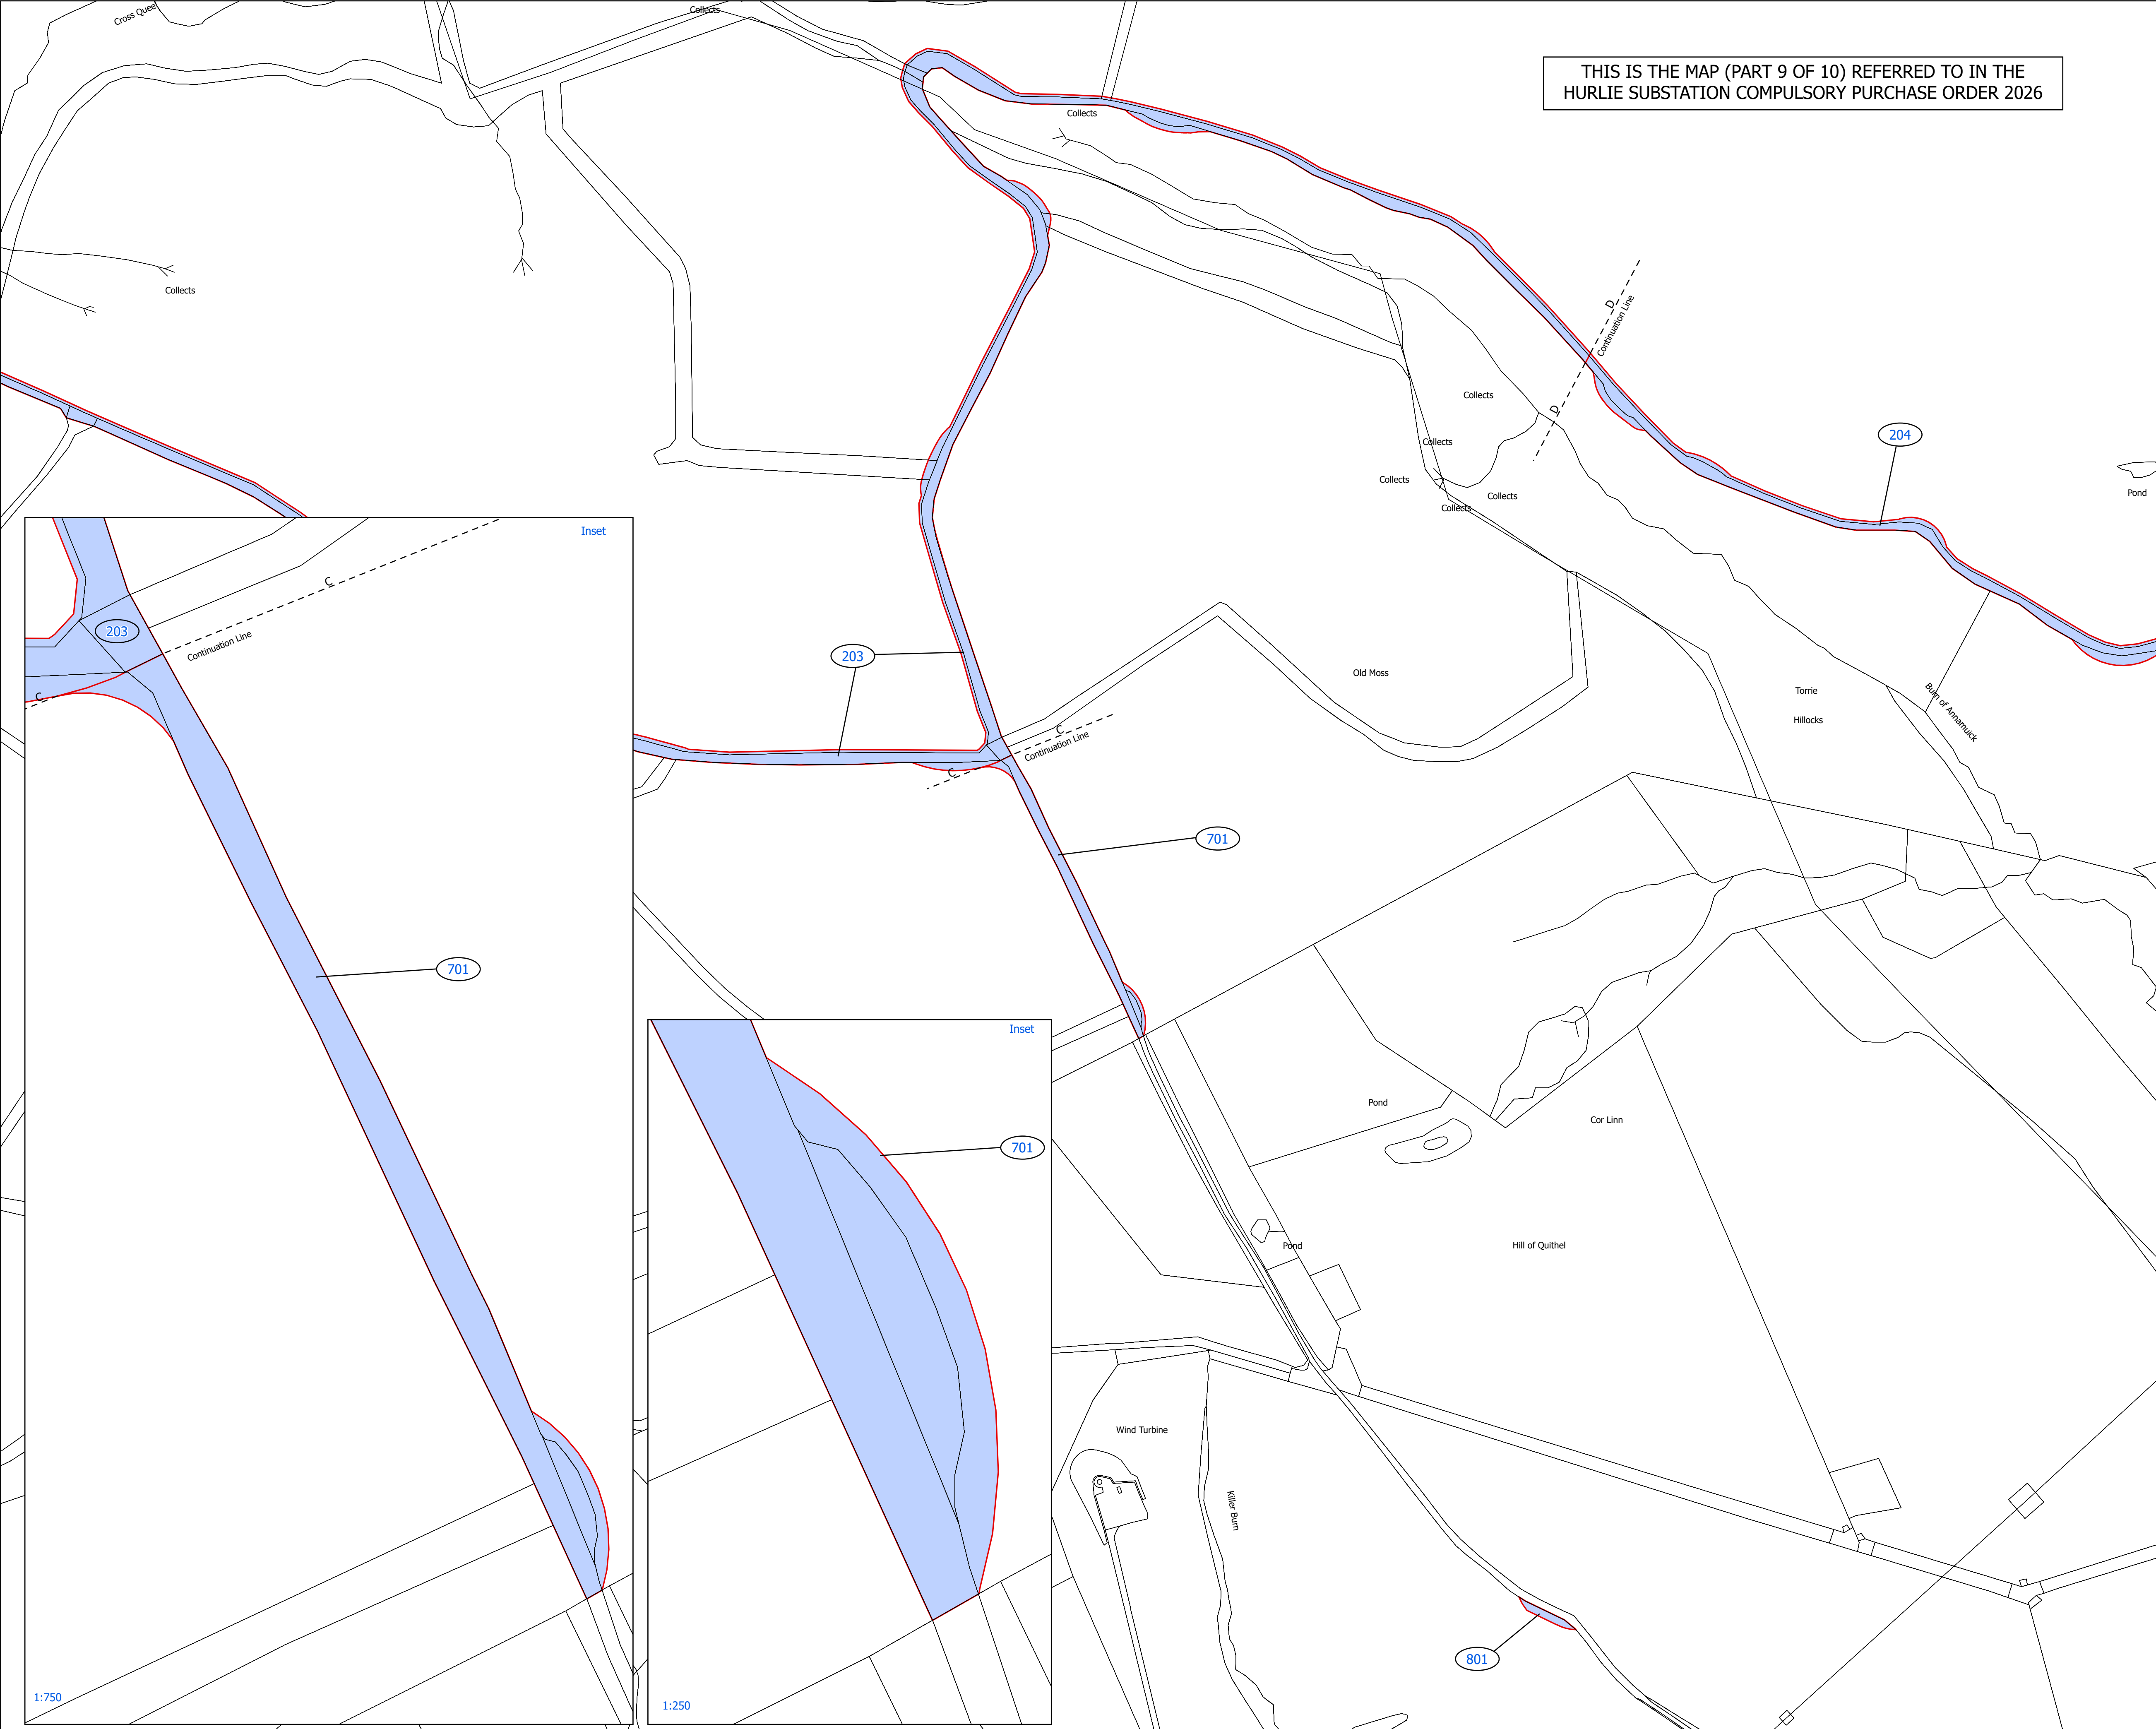

THIS IS THE MAP (PART 9 OF 10) REFERRED TO IN THE HURLIE SUBSTATION COMPULSORY PURCHASE ORDER 2026

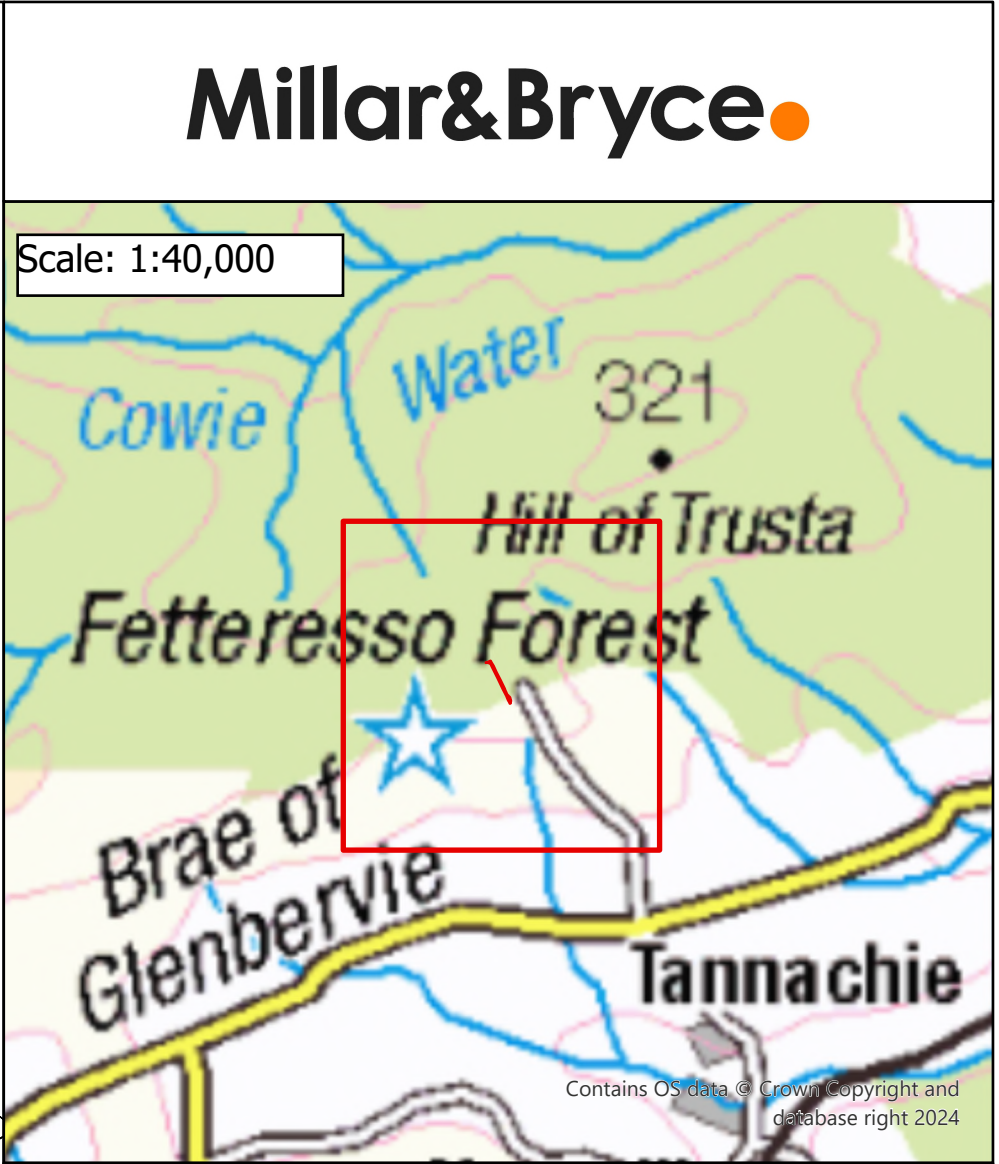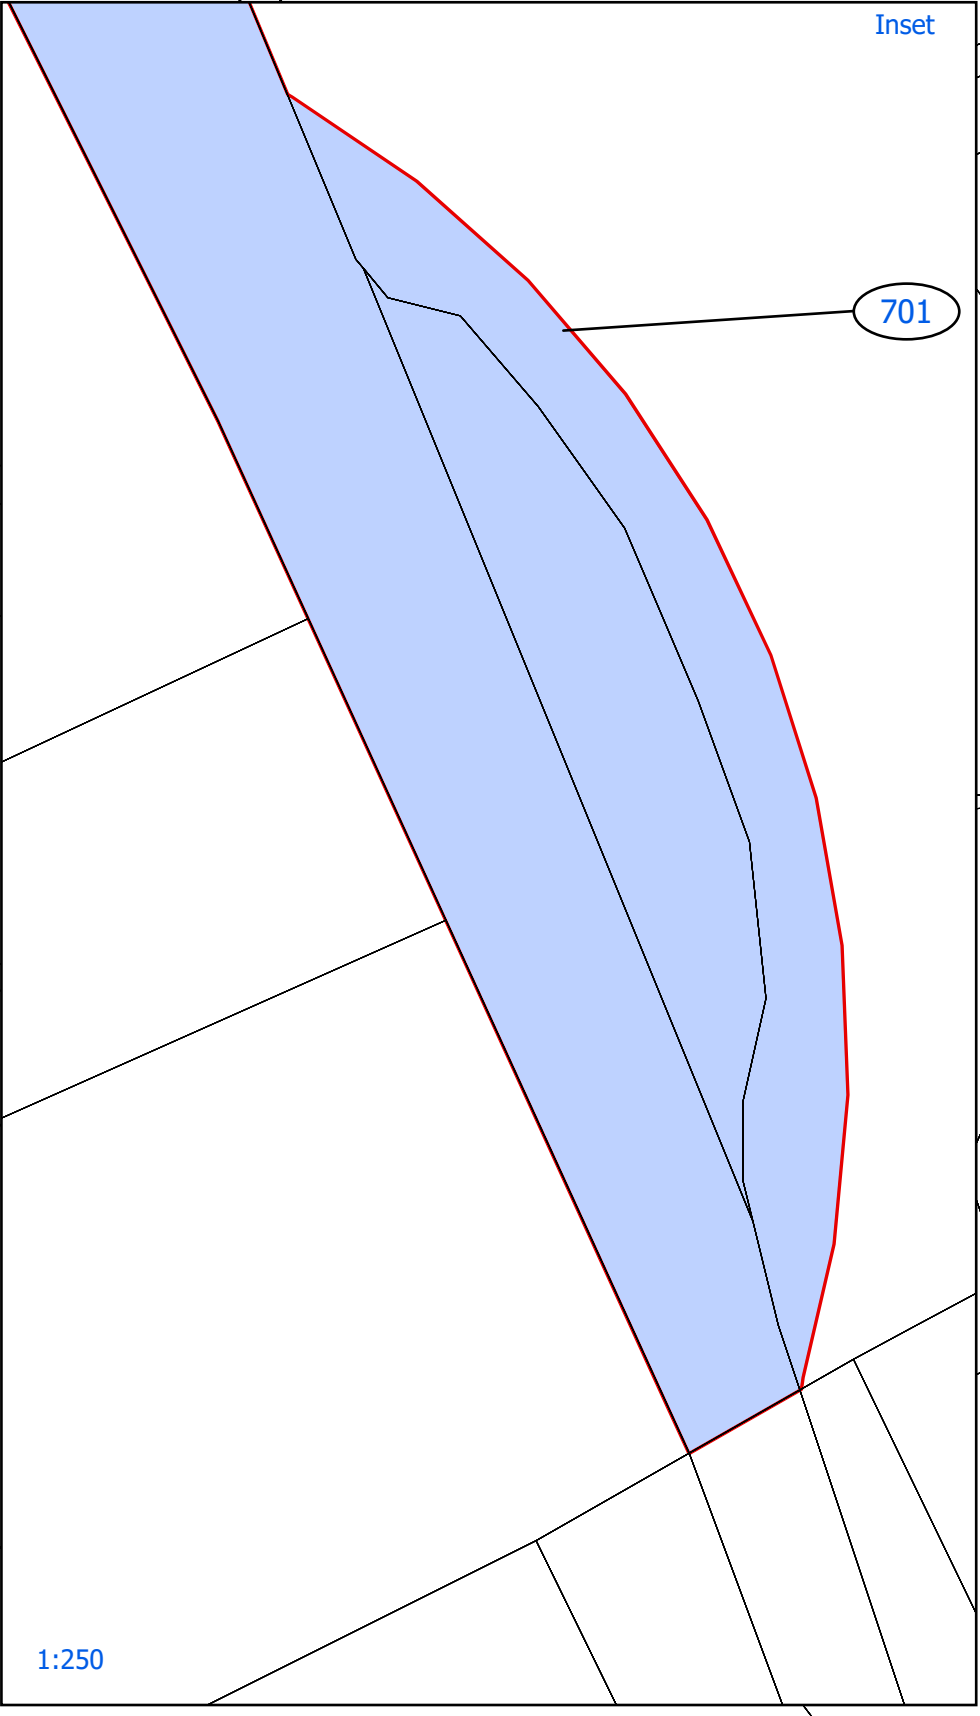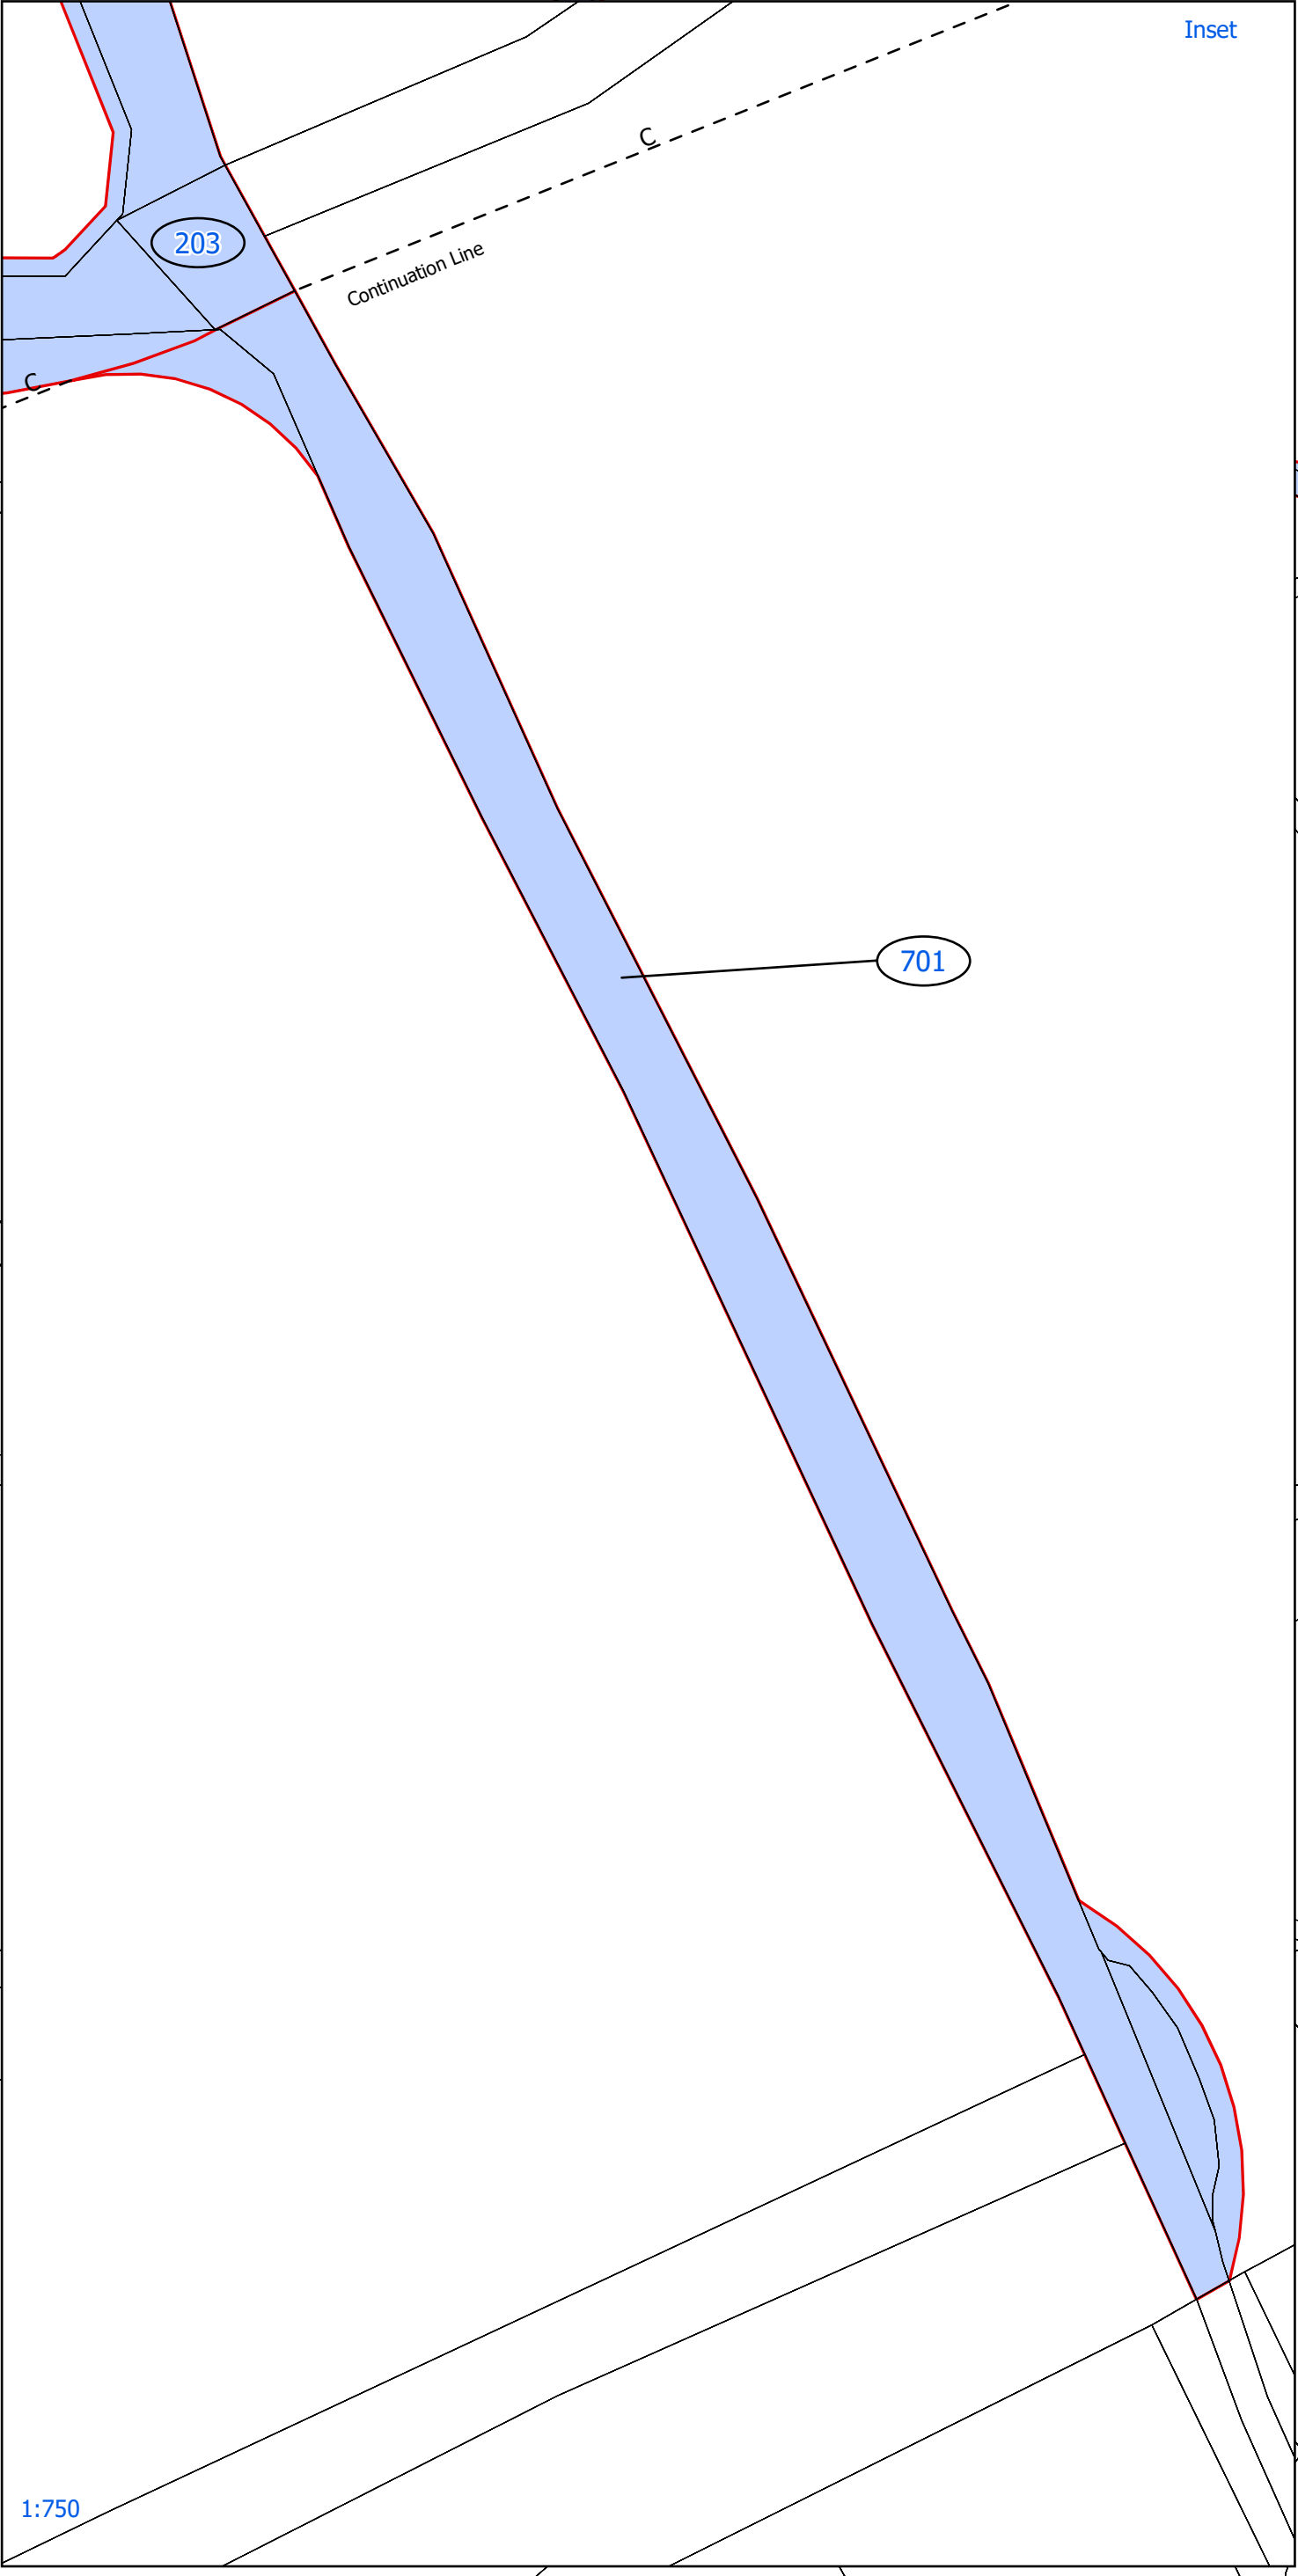

Key:
Land over which New Rights are to be Acquired.
Area = 0.22 Ha (2265.42 m2) or thereby (plot 701)

The Scottish Ministers

Location:
Fetteresso, Stonehaven

Coords: 377360E 785642N

Scheme Name:
Hurlie Substation CPO 2026


Drawing Name:
Plot 701

Drawing No:
MBID5_21082025

Rev	Date	Description
01	27-01-26	
02	15-06-26	
03	18-06-26	


Drawn:	LM/IF	
Approved:		
Sheet No:	9	
Sheet Size:	A1	



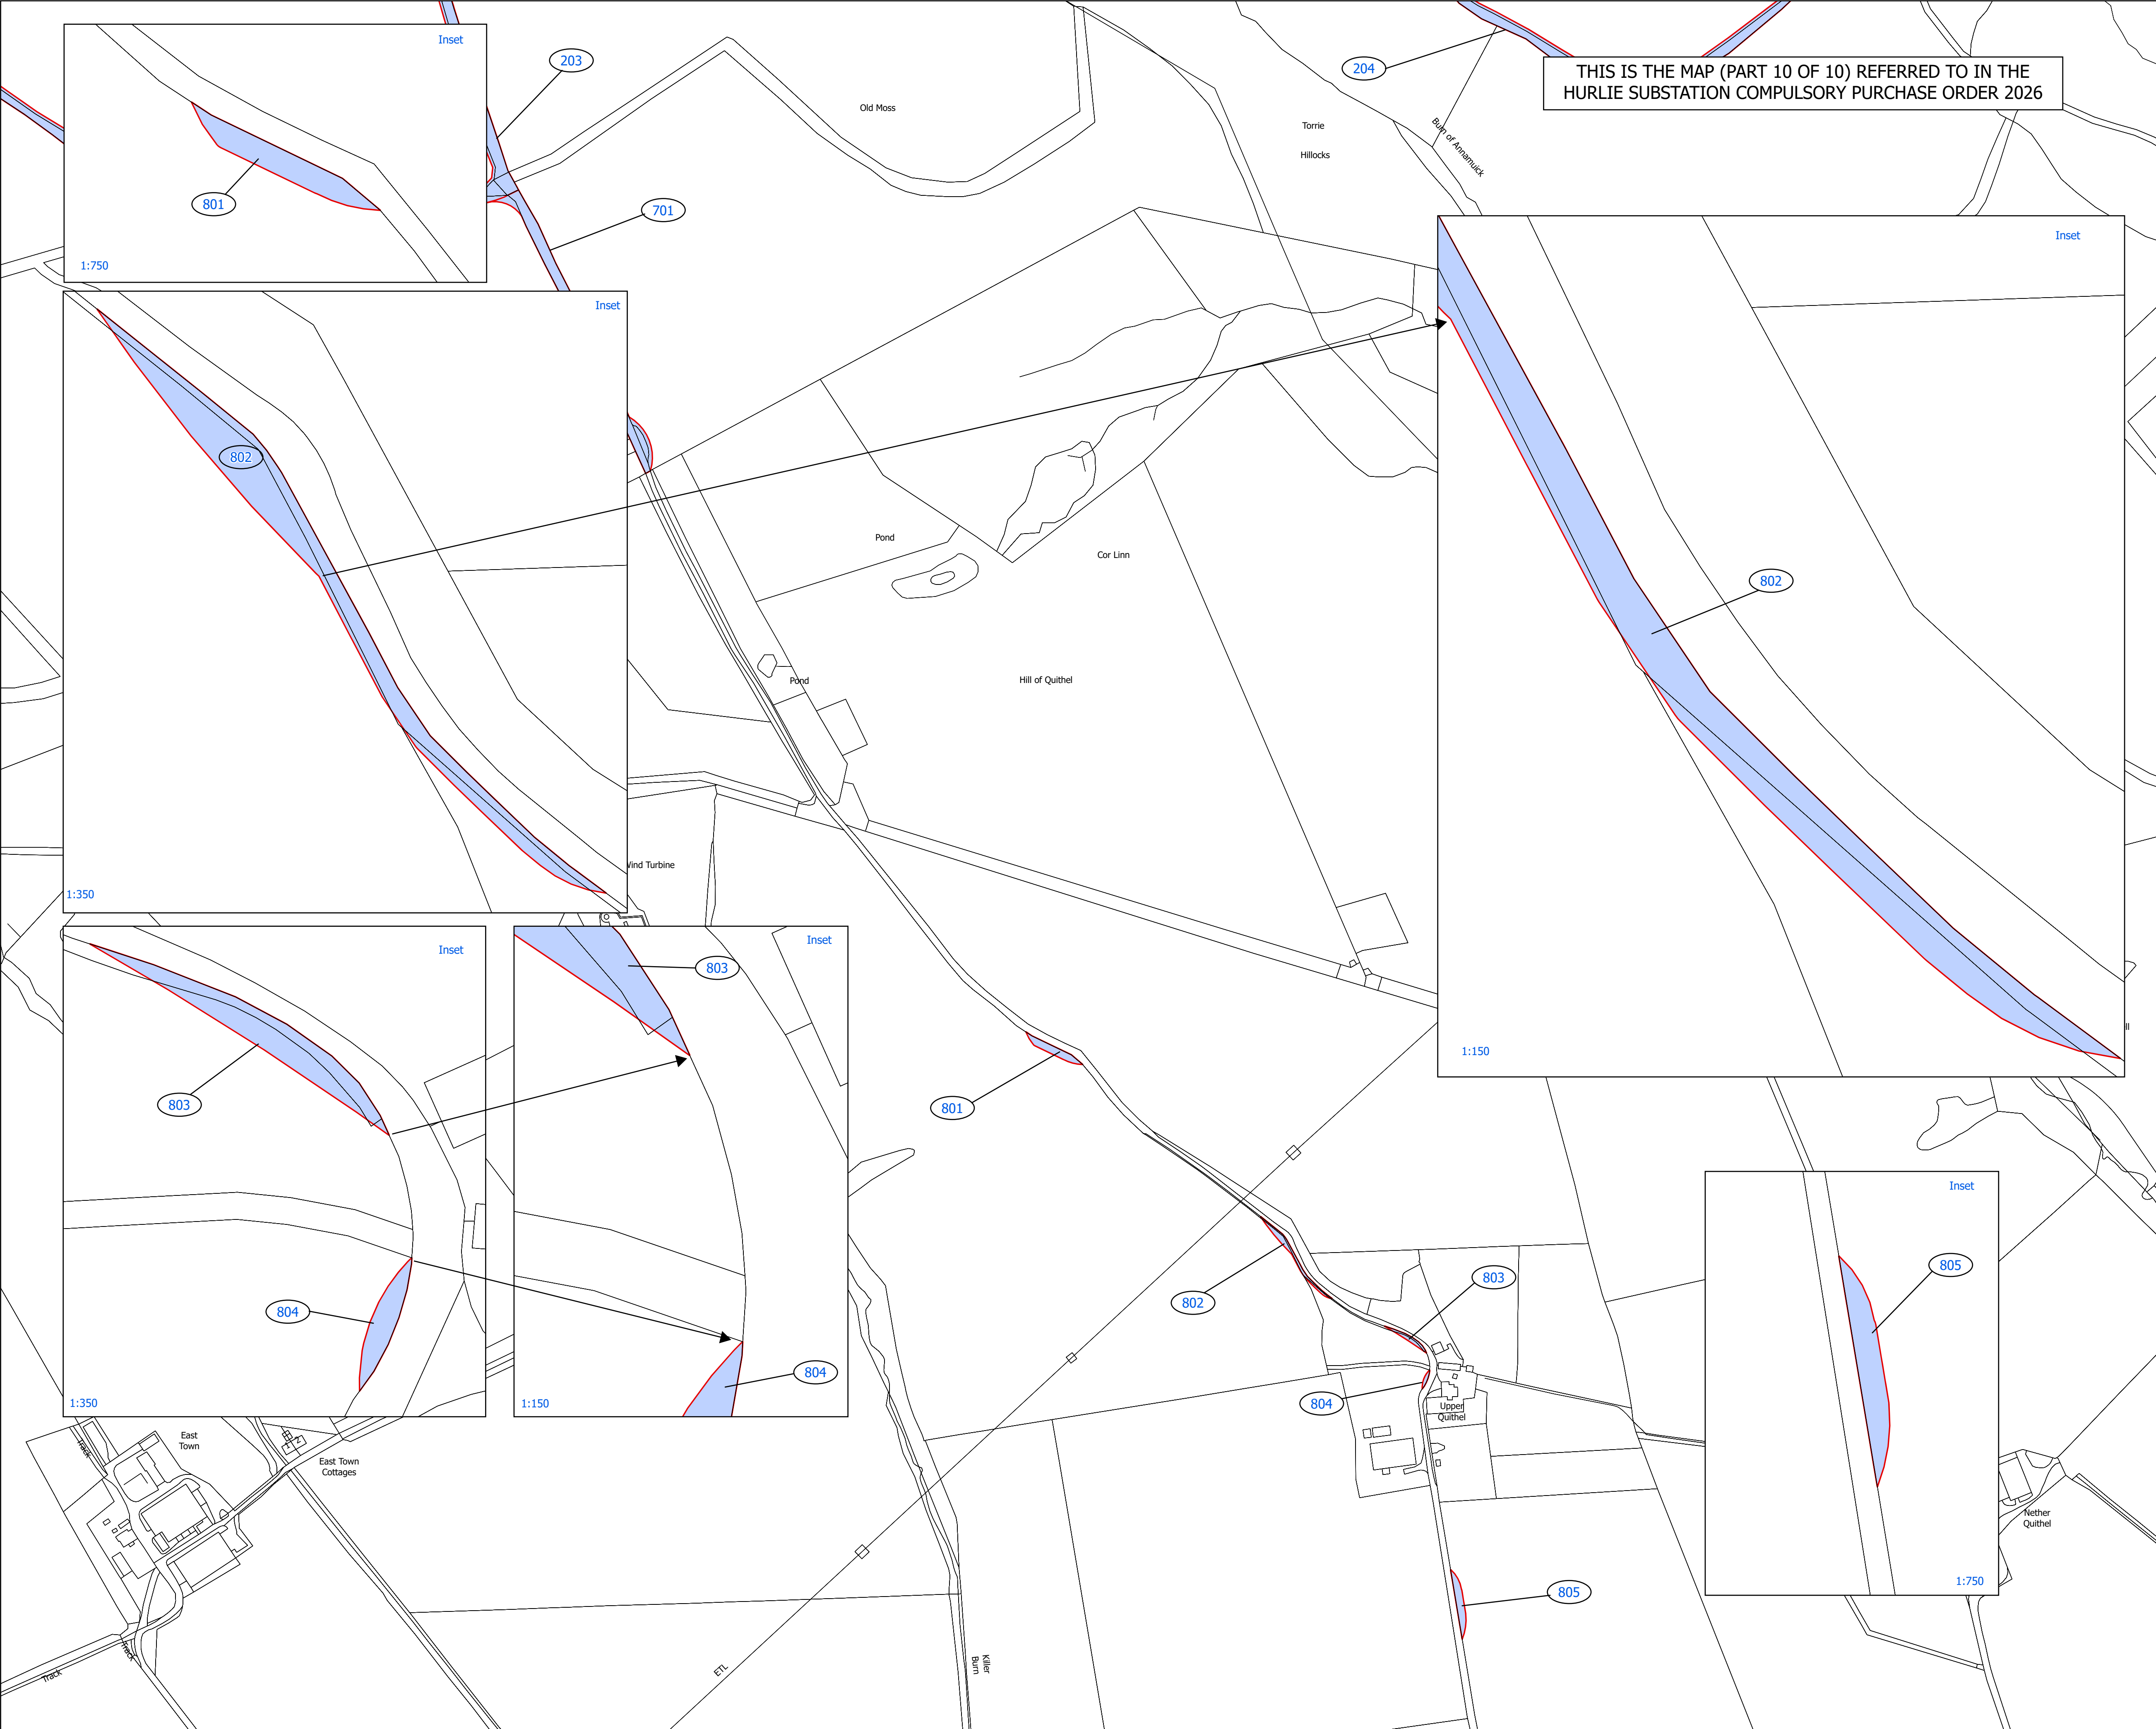

THIS IS THE MAP (PART 10 OF 10) REFERRED TO IN THE
HURLIE SUBSTATION COMPULSORY PURCHASE ORDER 2026

Scale: 1:25,000

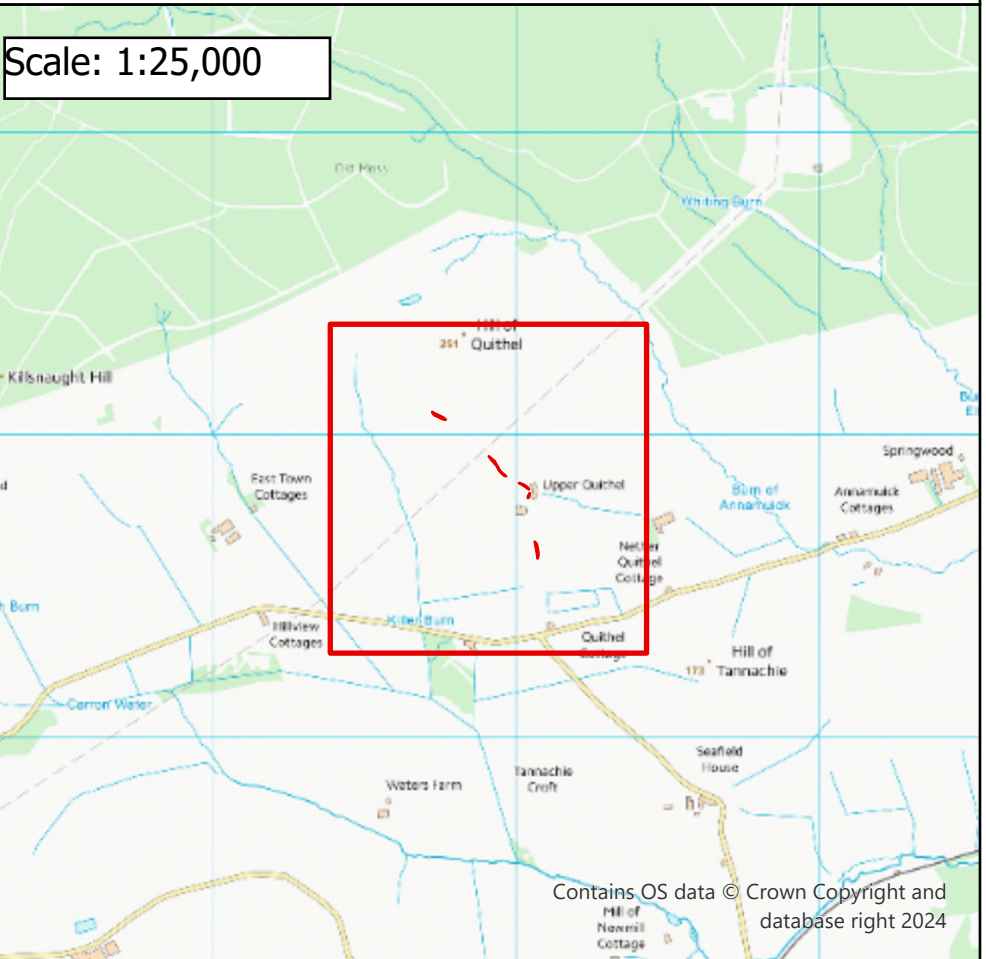

Key:

- Land over which New Rights are to be acquired.
- Area = 0.02 Ha (250.01 m2) or thereby (plot 801)
 - Area = 0.02 Ha (223.42 m2) or thereby (plot 802)
 - Area = 0.009 Ha (97.45 m2) or thereby (plot 803)
 - Area = 0.003 Ha (30.03 m2) or thereby (plot 804)
 - Area = 0.02 Ha (259.32 m2) or thereby (plot 805)

East Coast Arable Systems Limited (SC465481)

Location:
Fetteresso, Stonehaven

Coords: 377900E 784840N

Scheme Name:
Hurlie Substation CPO 2026

Drawing Name:
Plot 801, 802, 803, 804, 805

Drawing No:
MBID13_21082025

Rev	Date	Description
01	27-01-26	
02	15-06-26	
03	18-06-26	

Drawn: LM/IF

Approved:

Sheet No: 10

Sheet Size: A1

