


- Legend**
- Overhead Line (OHL) Works**
 - Proposed Tower Location
 - Proposed Overhead Line (OHL)
 - Ancillary Development**
 - - - Indicative Underground Cable (UGC) Alignment
 - - - New - Temporary Access Tracks
 - New - Permanent Access Tracks
 - Consented Wind Farm Infrastructure**
 - Cloiche Substation
 - Proposed Wind Farm Infrastructure**
 - Dell Substation

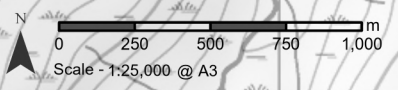


Reproduced by permission of Ordnance Survey on behalf of HMSO.
Crown copyright and database right 2024 all rights reserved.
Ordnance Survey Licence number 0100022432.

Project No: 011232
Project: Melgarve Cluster

Title: Figure 10.1.2 - Site Layout
Map 1 - North

Drawn by: FG Date: 22/03/2024
Drawing: 428.011232.00001.0007.0

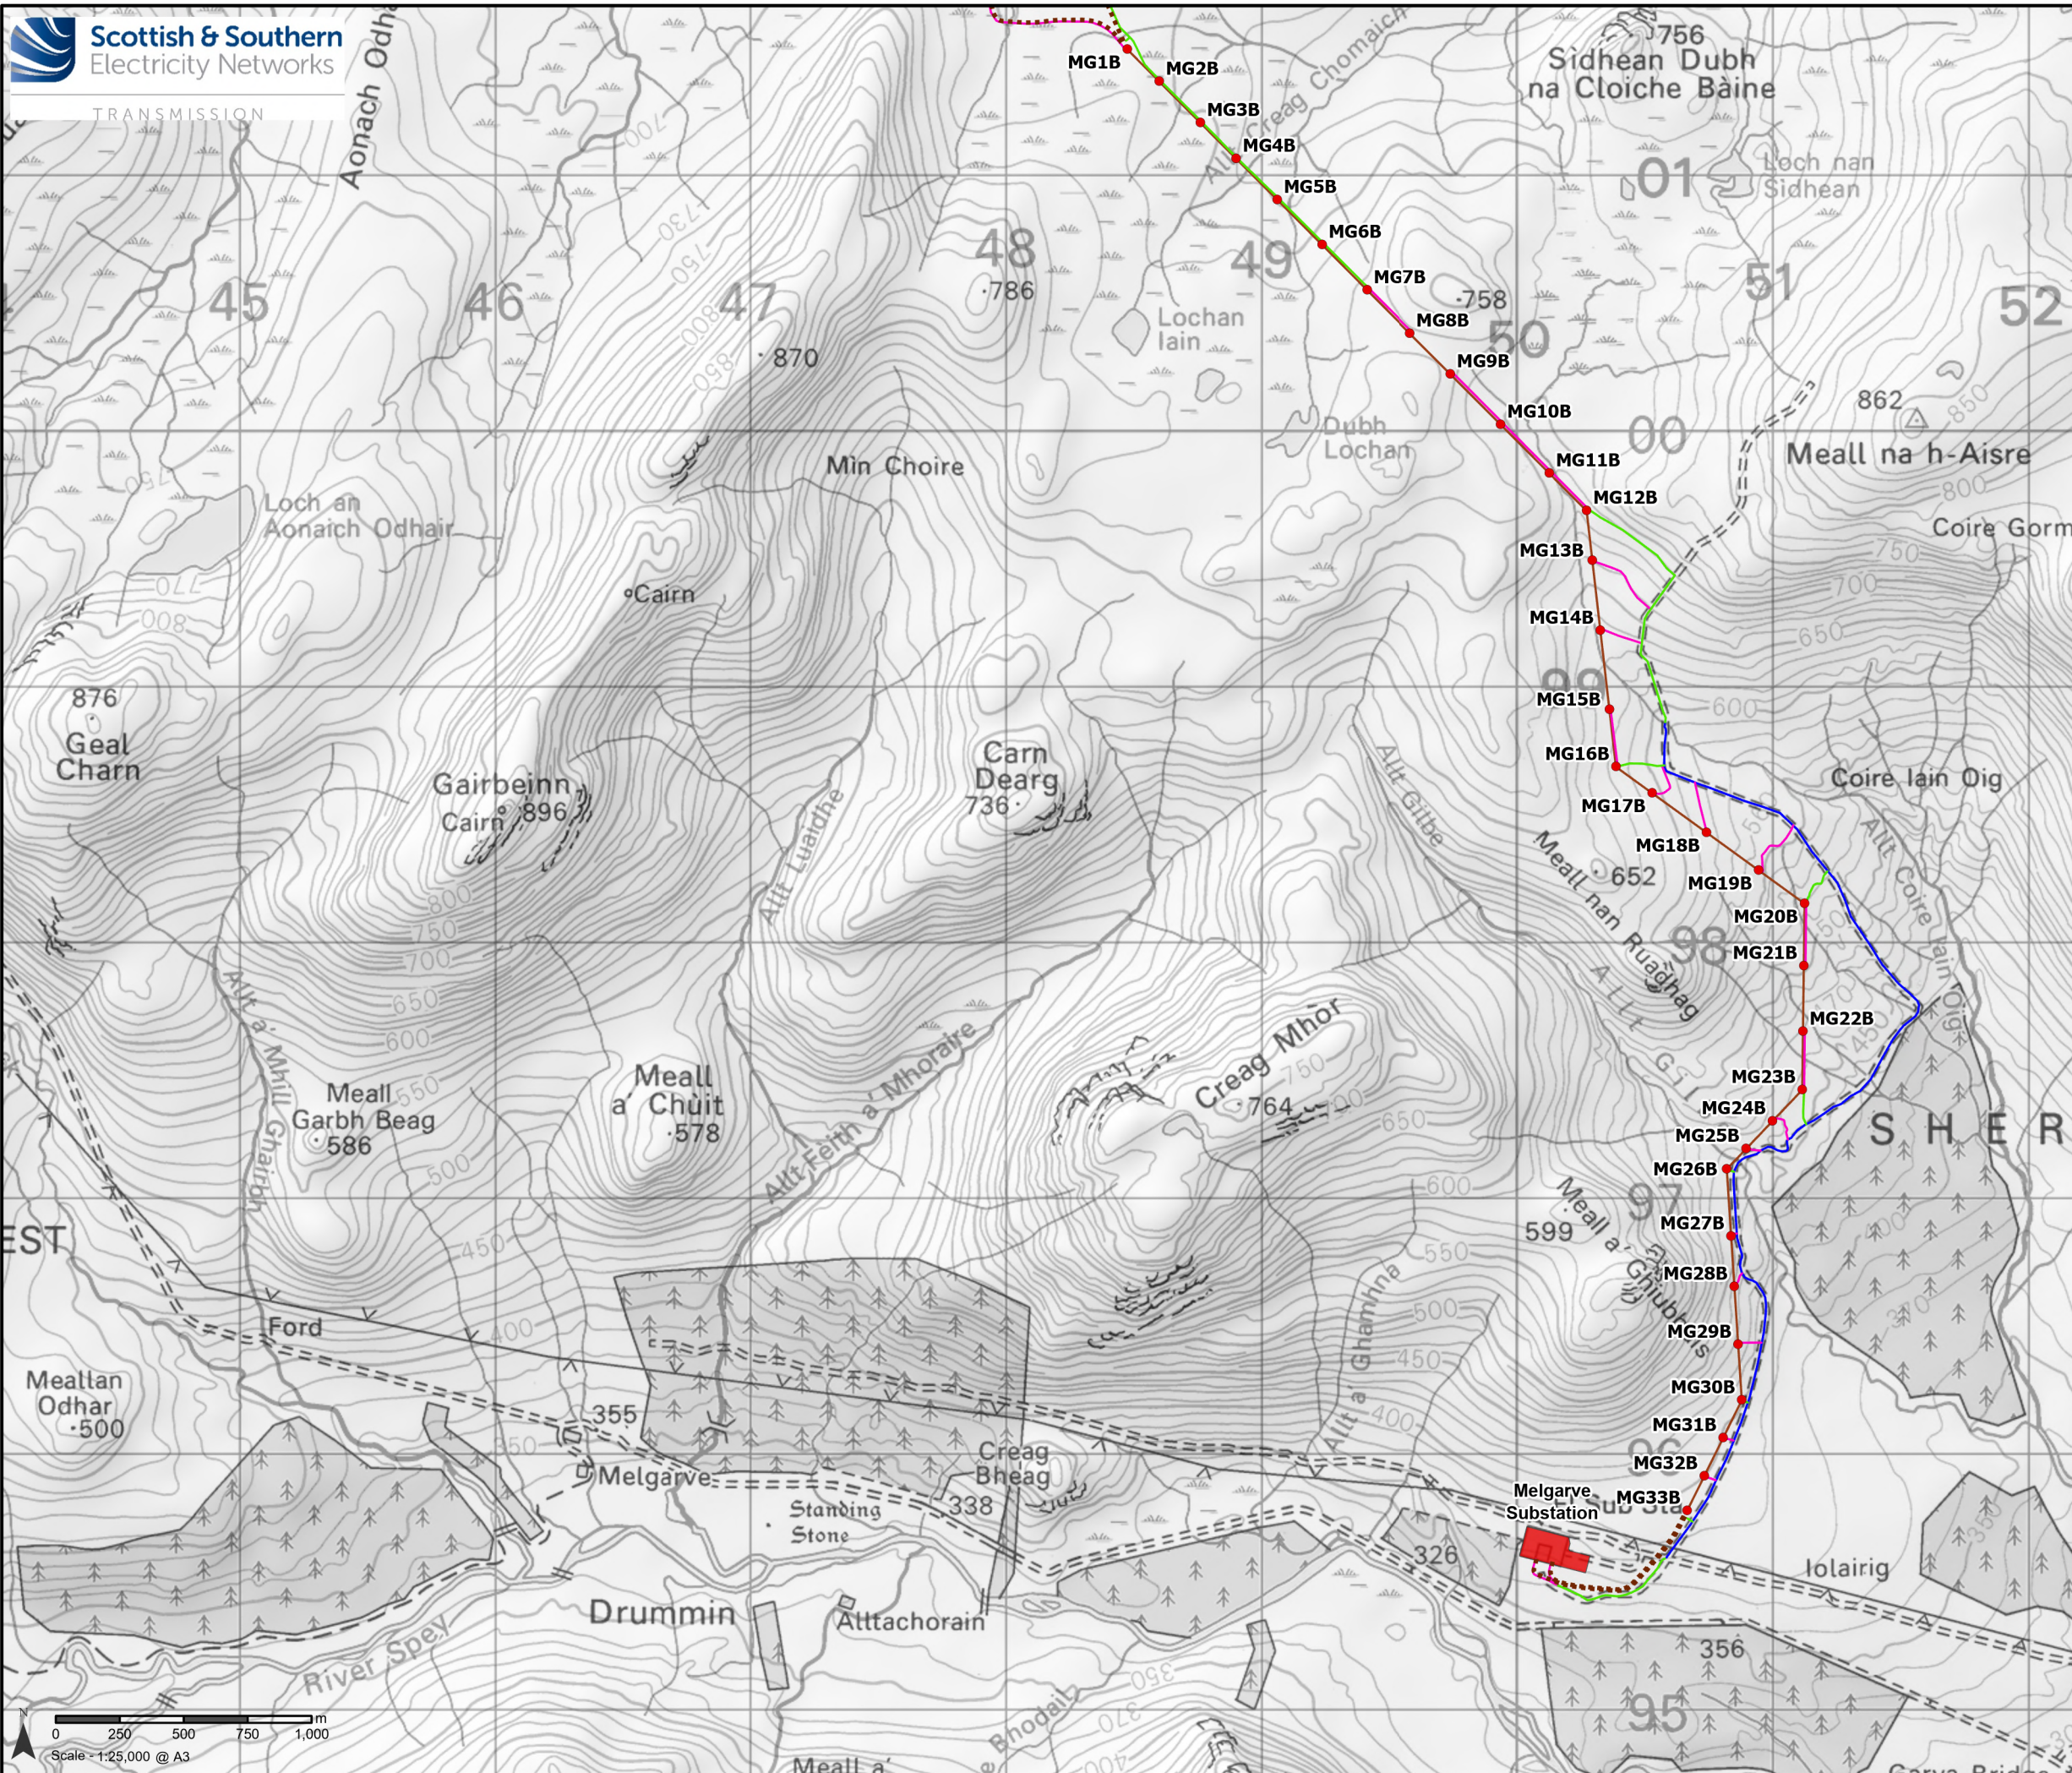

Legend

Overhead Line (OHL) Works

- Proposed Tower Location
- Proposed Overhead Line (OHL)

Ancillary Development

- Indicative Underground Cable (UGC) Alignment
- New - Temporary Access Tracks
- New - Permanent Access Tracks

Existing Infrastructure

- Existing Access Tracks
- Melgarve Substation

Reproduced by permission of Ordnance Survey on behalf of HMSO.
Crown copyright and database right 2024 all rights reserved.
Ordnance Survey Licence number 0100022432.

Project No: 011232
Project: Melgarve Cluster

Title: Figure 10.1.2 - Site Layout
Map 2 - South

Drawn by: FG Date: 22/03/2024
Drawing: 428.011232.00001.0007.0

