


- Legend**
- Overhead Line (OHL) Works**
    - Proposed Tower Location
    - Proposed Overhead Line (OHL)
  - Ancillary Development**
    - Indicative Underground Cable (UGC) Alignment
    - New - Temporary Access Tracks
    - New - Permanent Access Tracks
  - Consented Wind Farm Infrastructure**
    - Cloiche Substation
  - Proposed Wind Farm Infrastructure**
    - Dell Substation


Reproduced by permission of Ordnance Survey on behalf of HMSO.  
Crown copyright and database right 2024 all rights reserved.  
Ordnance Survey Licence number 0100022432.

Project No: 011232  
Project: Melgarve Cluster

Title: Figure 10.2.2 - Site Layout  
Map 1 - North

Drawn by: JRS Date: 22/03/2024  
Drawing: 428.011232.00001.0003.0

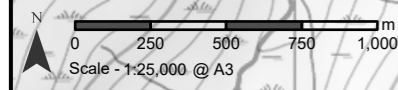

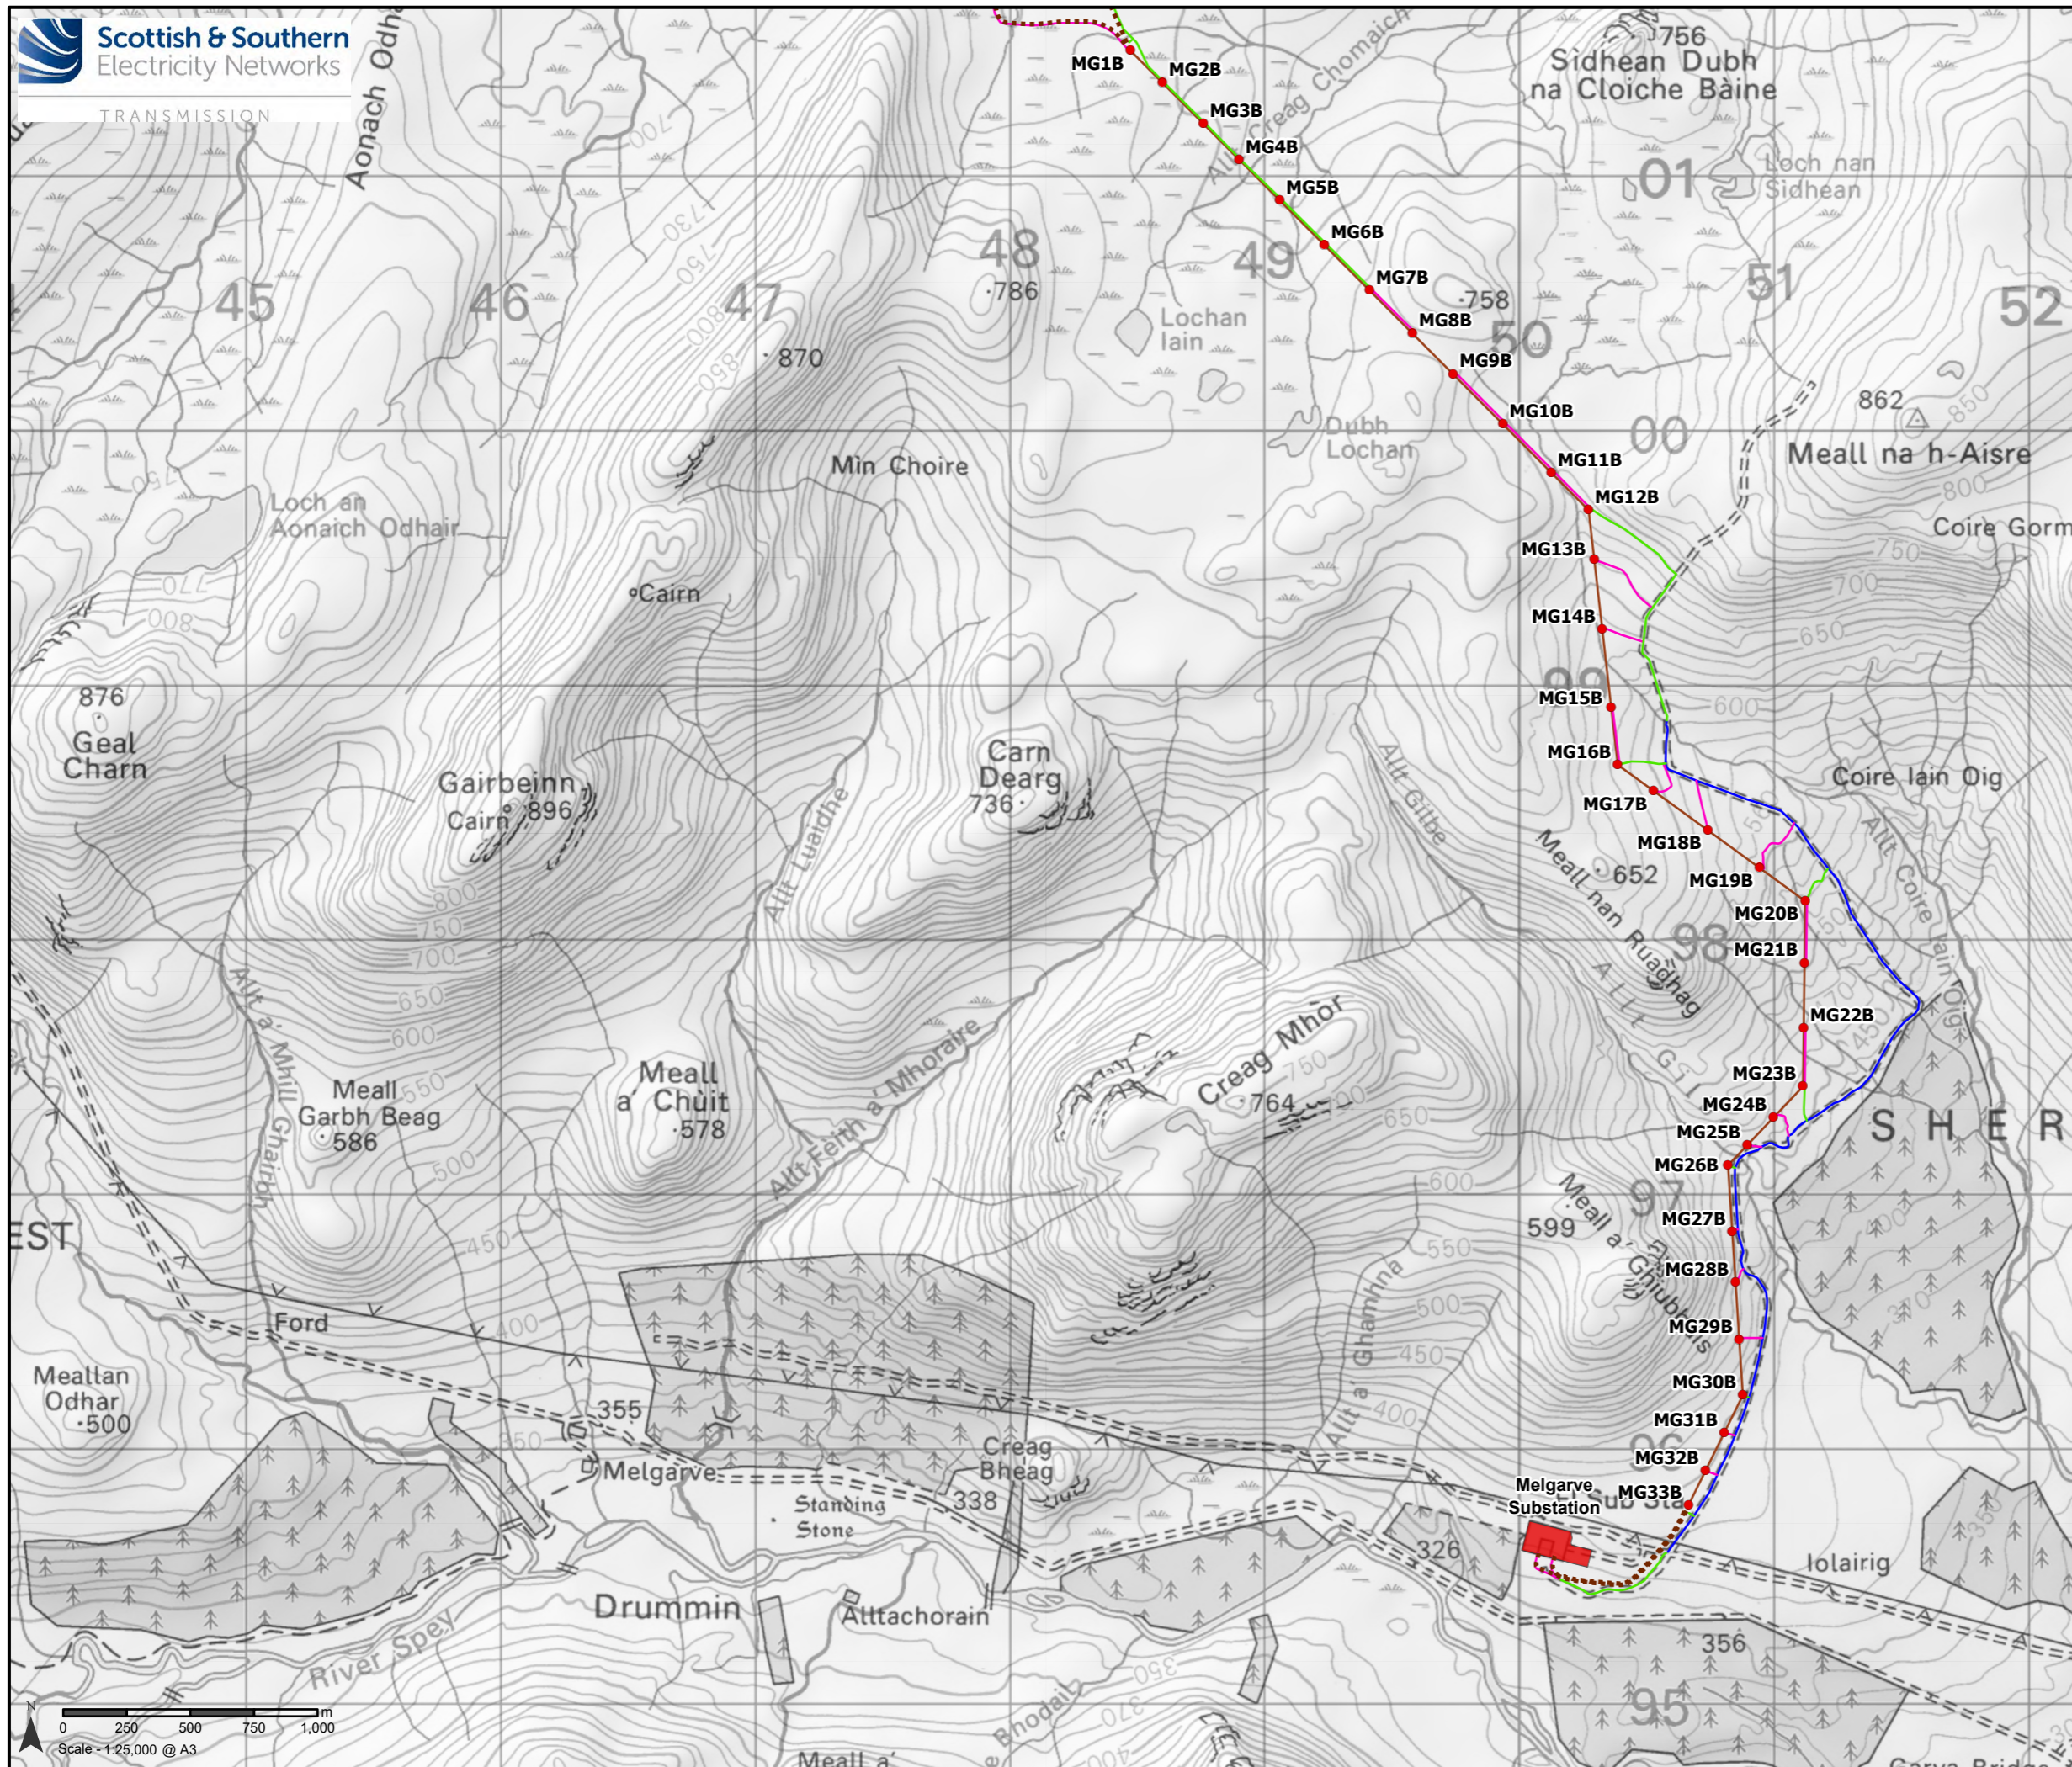

**Legend**

- Overhead Line (OHL) Works**
  - Proposed Tower Location
  - Proposed Overhead Line (OHL)
- Ancillary Development**
  - Indicative Underground Cable (UGC) Alignment
  - New - Temporary Access Tracks
  - New - Permanent Access Tracks
- Existing Infrastructure**
  - Existing Access Tracks
  - Melgarve Substation

Reproduced by permission of Ordnance Survey on behalf of HMSO.  
Crown copyright and database right 2024 all rights reserved.  
Ordnance Survey Licence number 0100022432.

Project No: 011232  
Project: Melgarve Cluster

Title: Figure 10.2.2 - Site Layout  
Map 2 - South

Drawn by: JRS Date: 22/03/2024  
Drawing: 428.011232.00001.0003.0

