



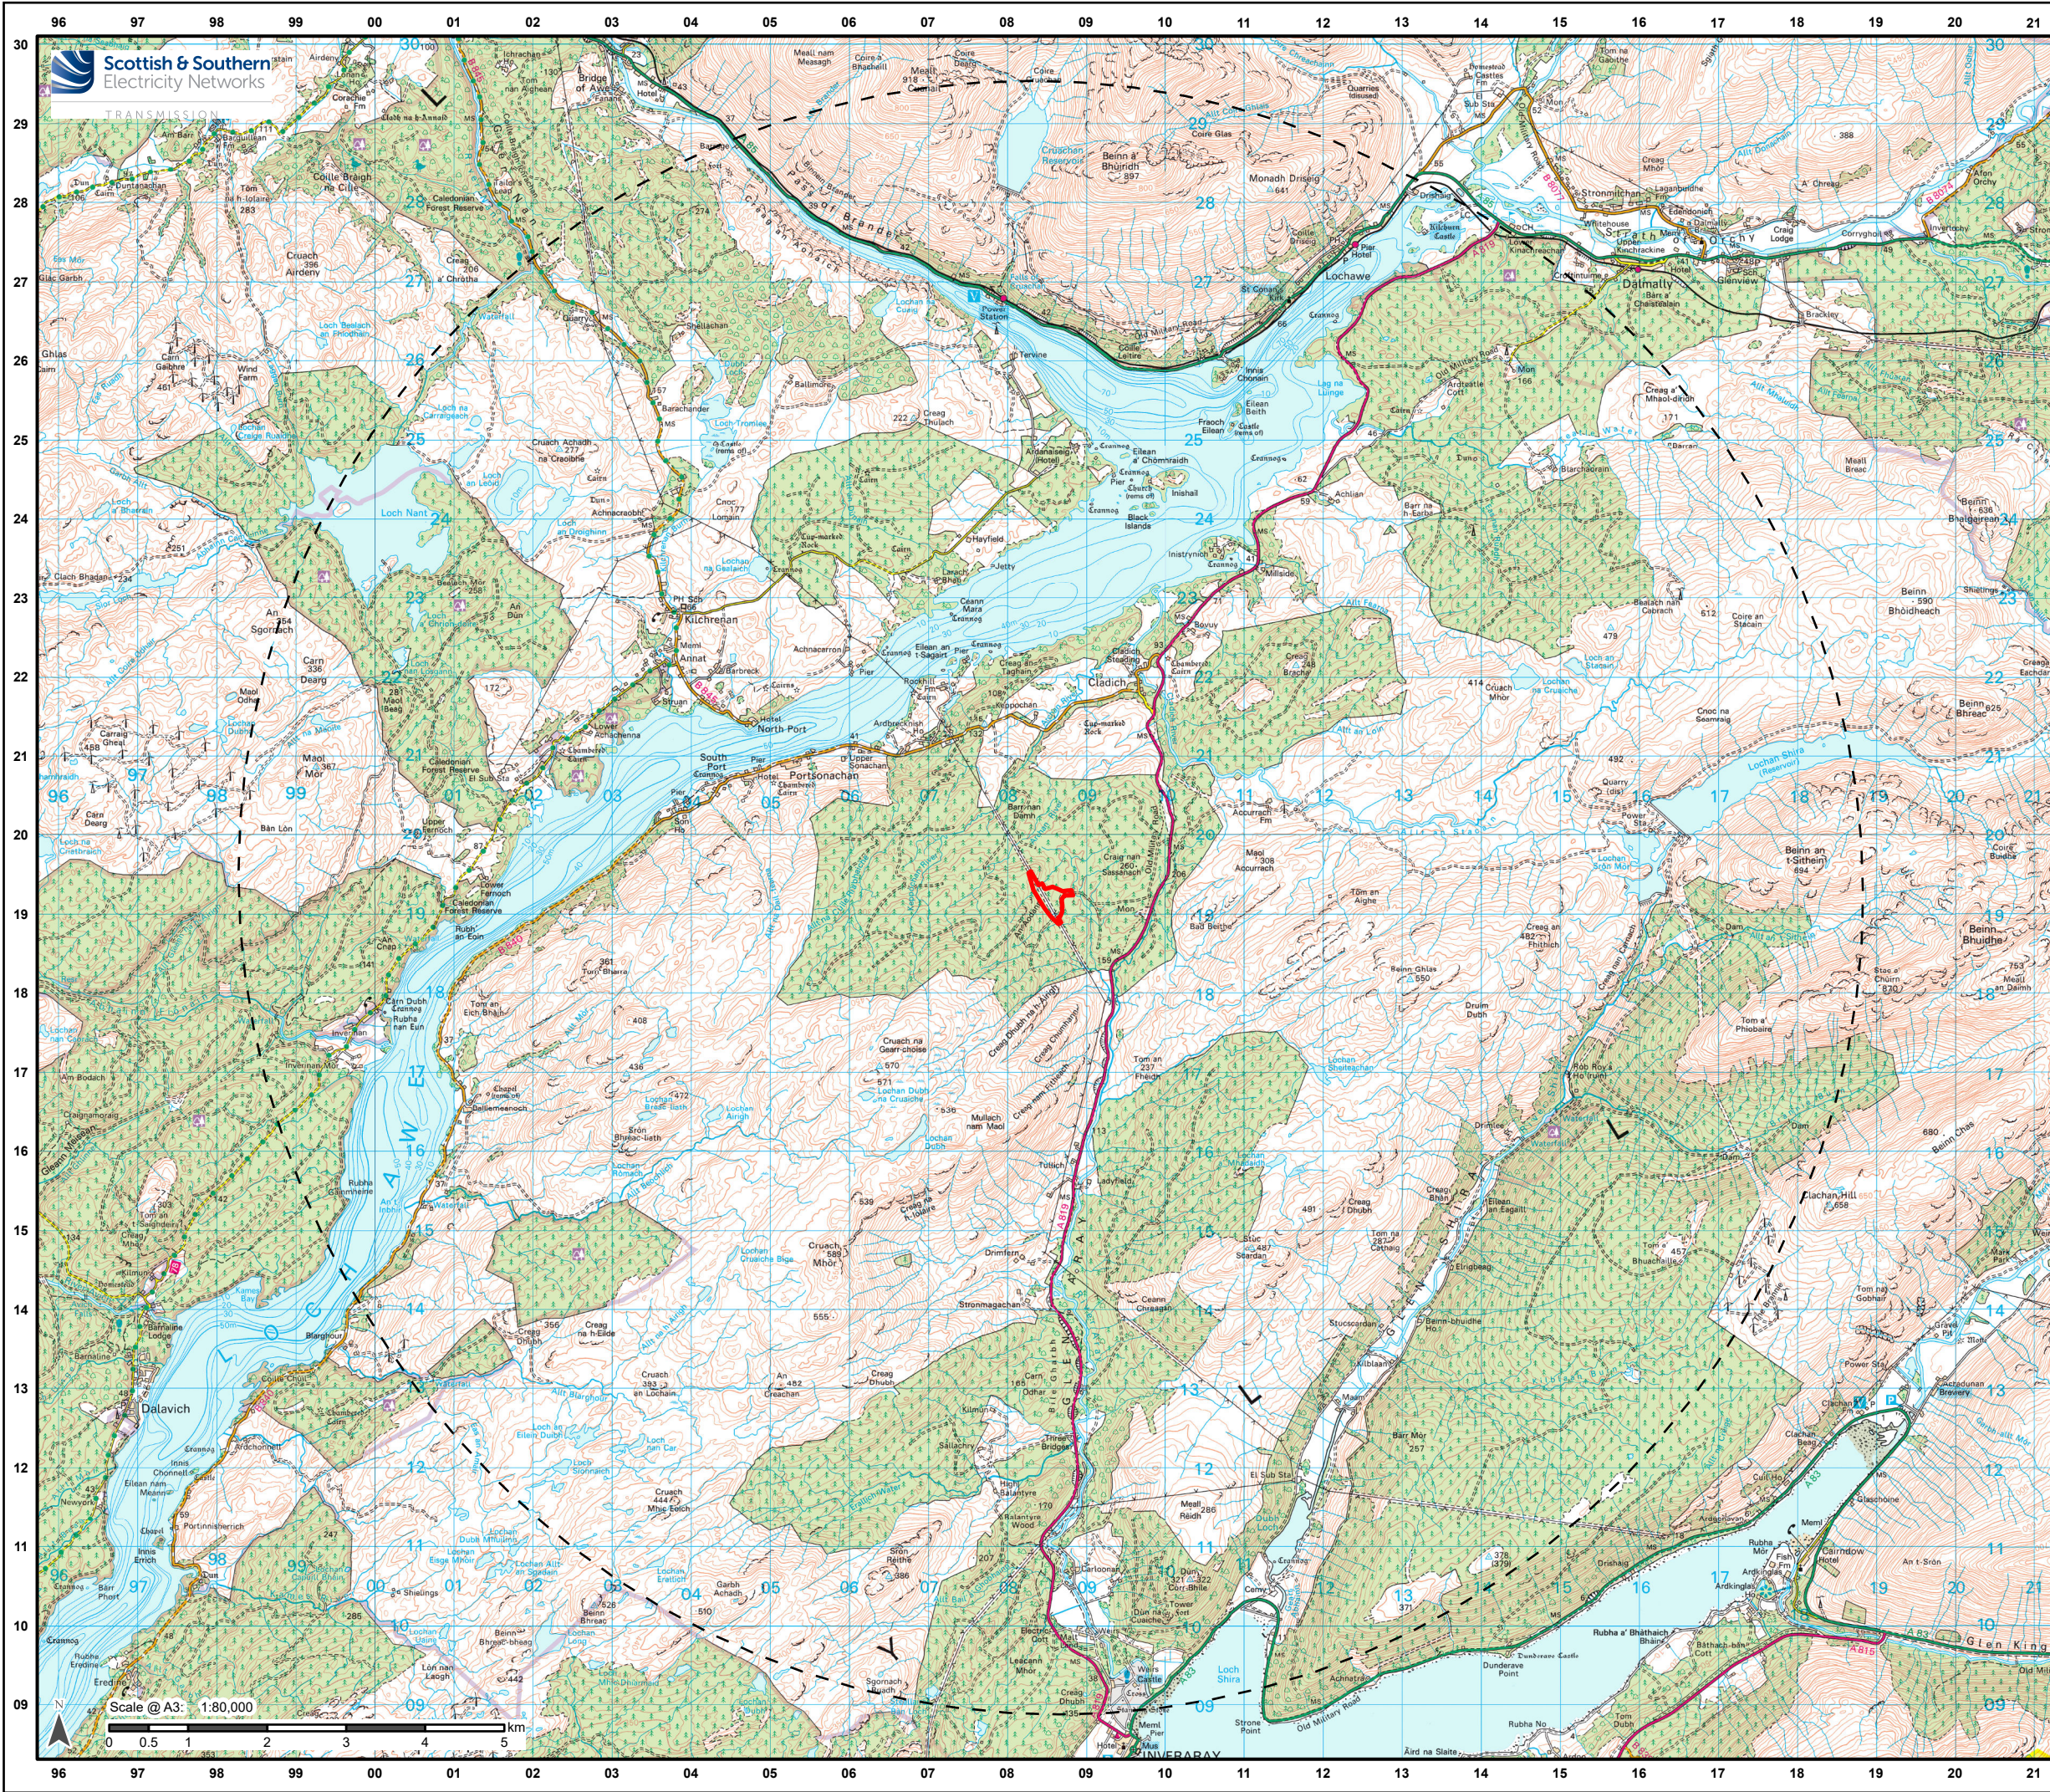

Legend

- Site Location
- 10 km Landscape and Visual Appraisal Study Area

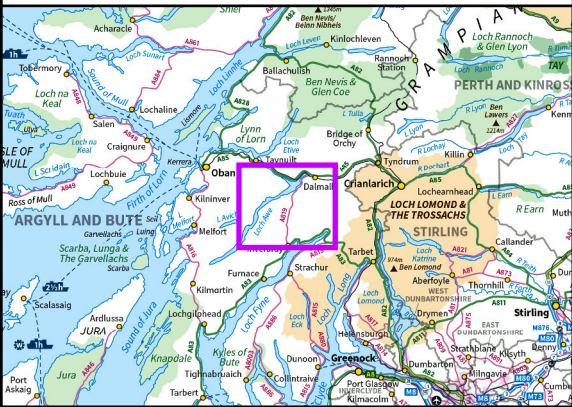

Reproduced by permission of Ordnance Survey on behalf of HMSO.
Crown copyright and database right 2023 all rights reserved.
Ordnance Survey Licence number EL273236.

Project No: LT000029
Project: 1700003673

Title:
Inveraray – Taynuilt Tie-In to Creag Dhubh Substation
Figure 5.1: Site Location and LVA 10 km Study Area

Drawn by: AB Date: 10/02/2023

Drawing: R170_3673 ITEITW_Fig5.1_StudyArea_B