



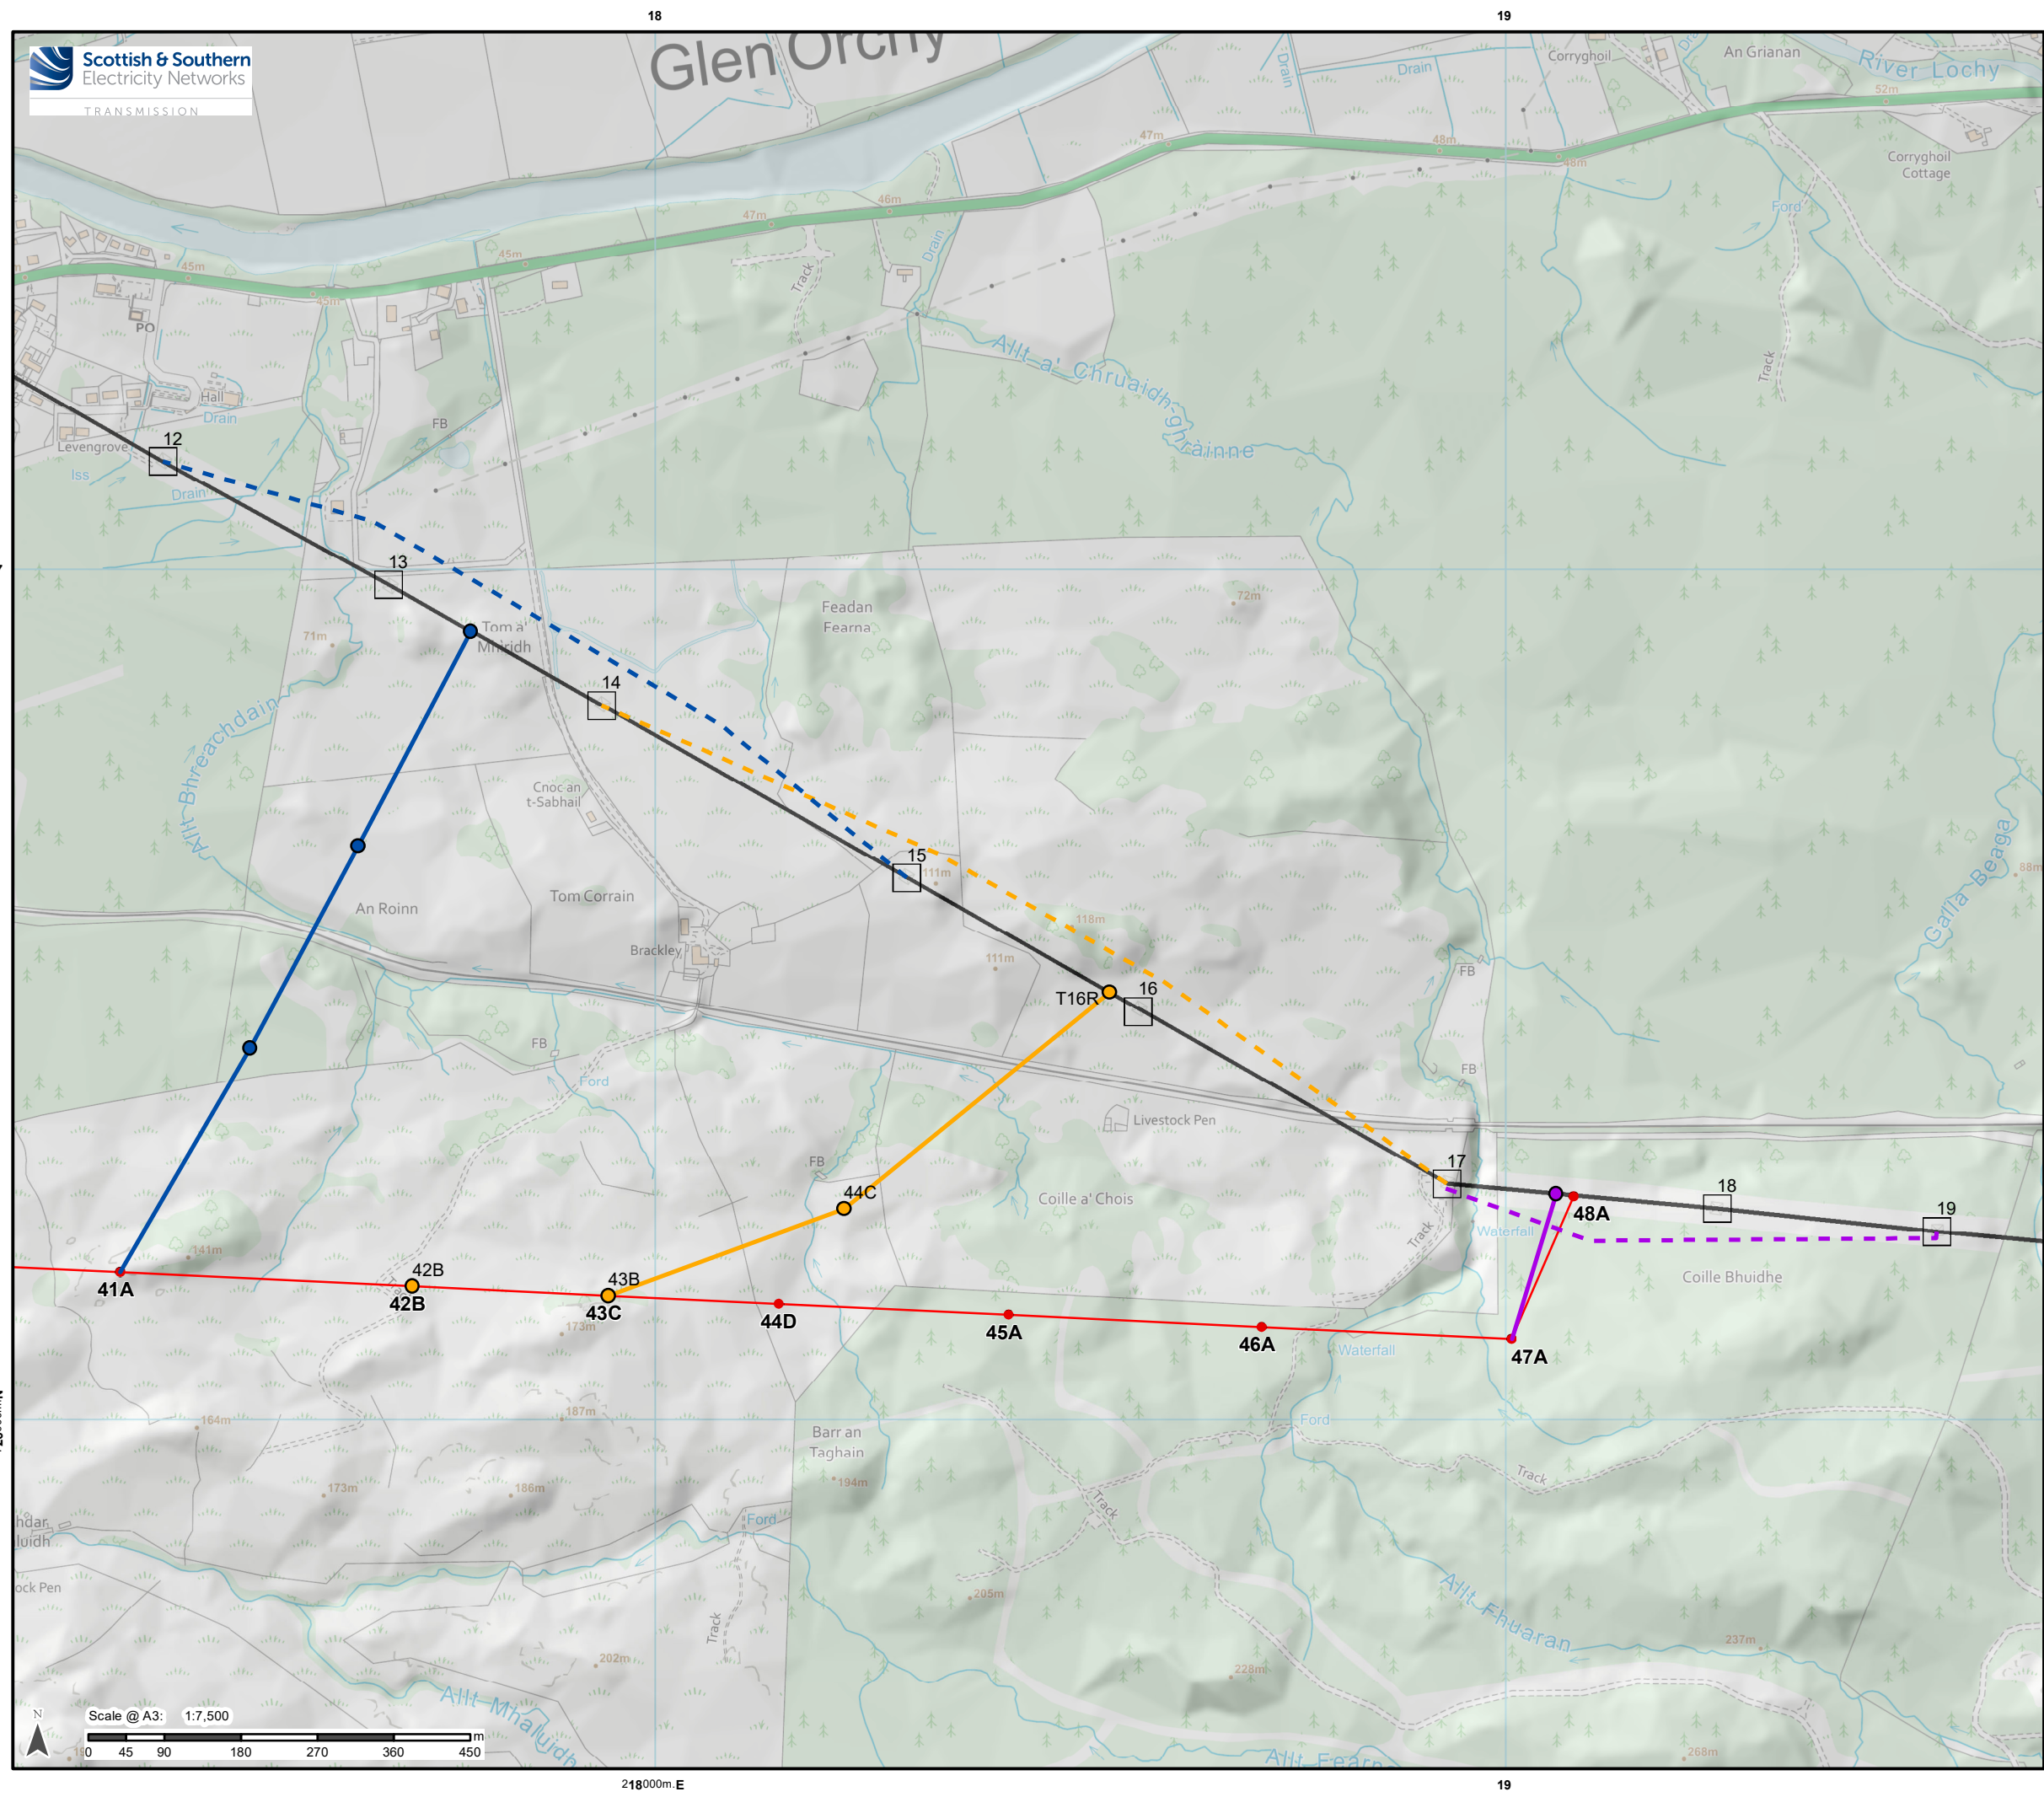

Legend

- Option 1 Towers
- Tie In Option 1
- Temporary Diversion
- Option 2 Towers
- Tie In Option 2
- Temporary Diversion
- Option 3 Towers
- Tie In Option 3
- Temporary Diversion
- Proposed OHL Towers
- Indicative Proposed Alignment
- SPEN Existing Towers
- SPEN Existing 275kV Overhead Line (Scottish Power Energy Networks)

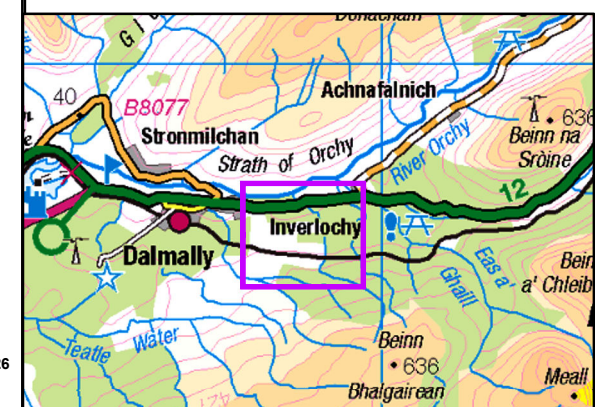

Reproduced by permission of Ordnance Survey on behalf of HMSO.
Crown copyright and database right 2022 all rights reserved.
Ordnance Survey Licence number EL273236.

Project No: LT000029

Project: 1700003673

Title:
Creag Dhubh to Dalmally 275kV Connection

Figure 3.3:
LT29 Tie In Options

Drawn by: CF/AB

Date: 29/04/2022

Drawing: R170_3673_Fig3.3_LT29TieInOptions_D