



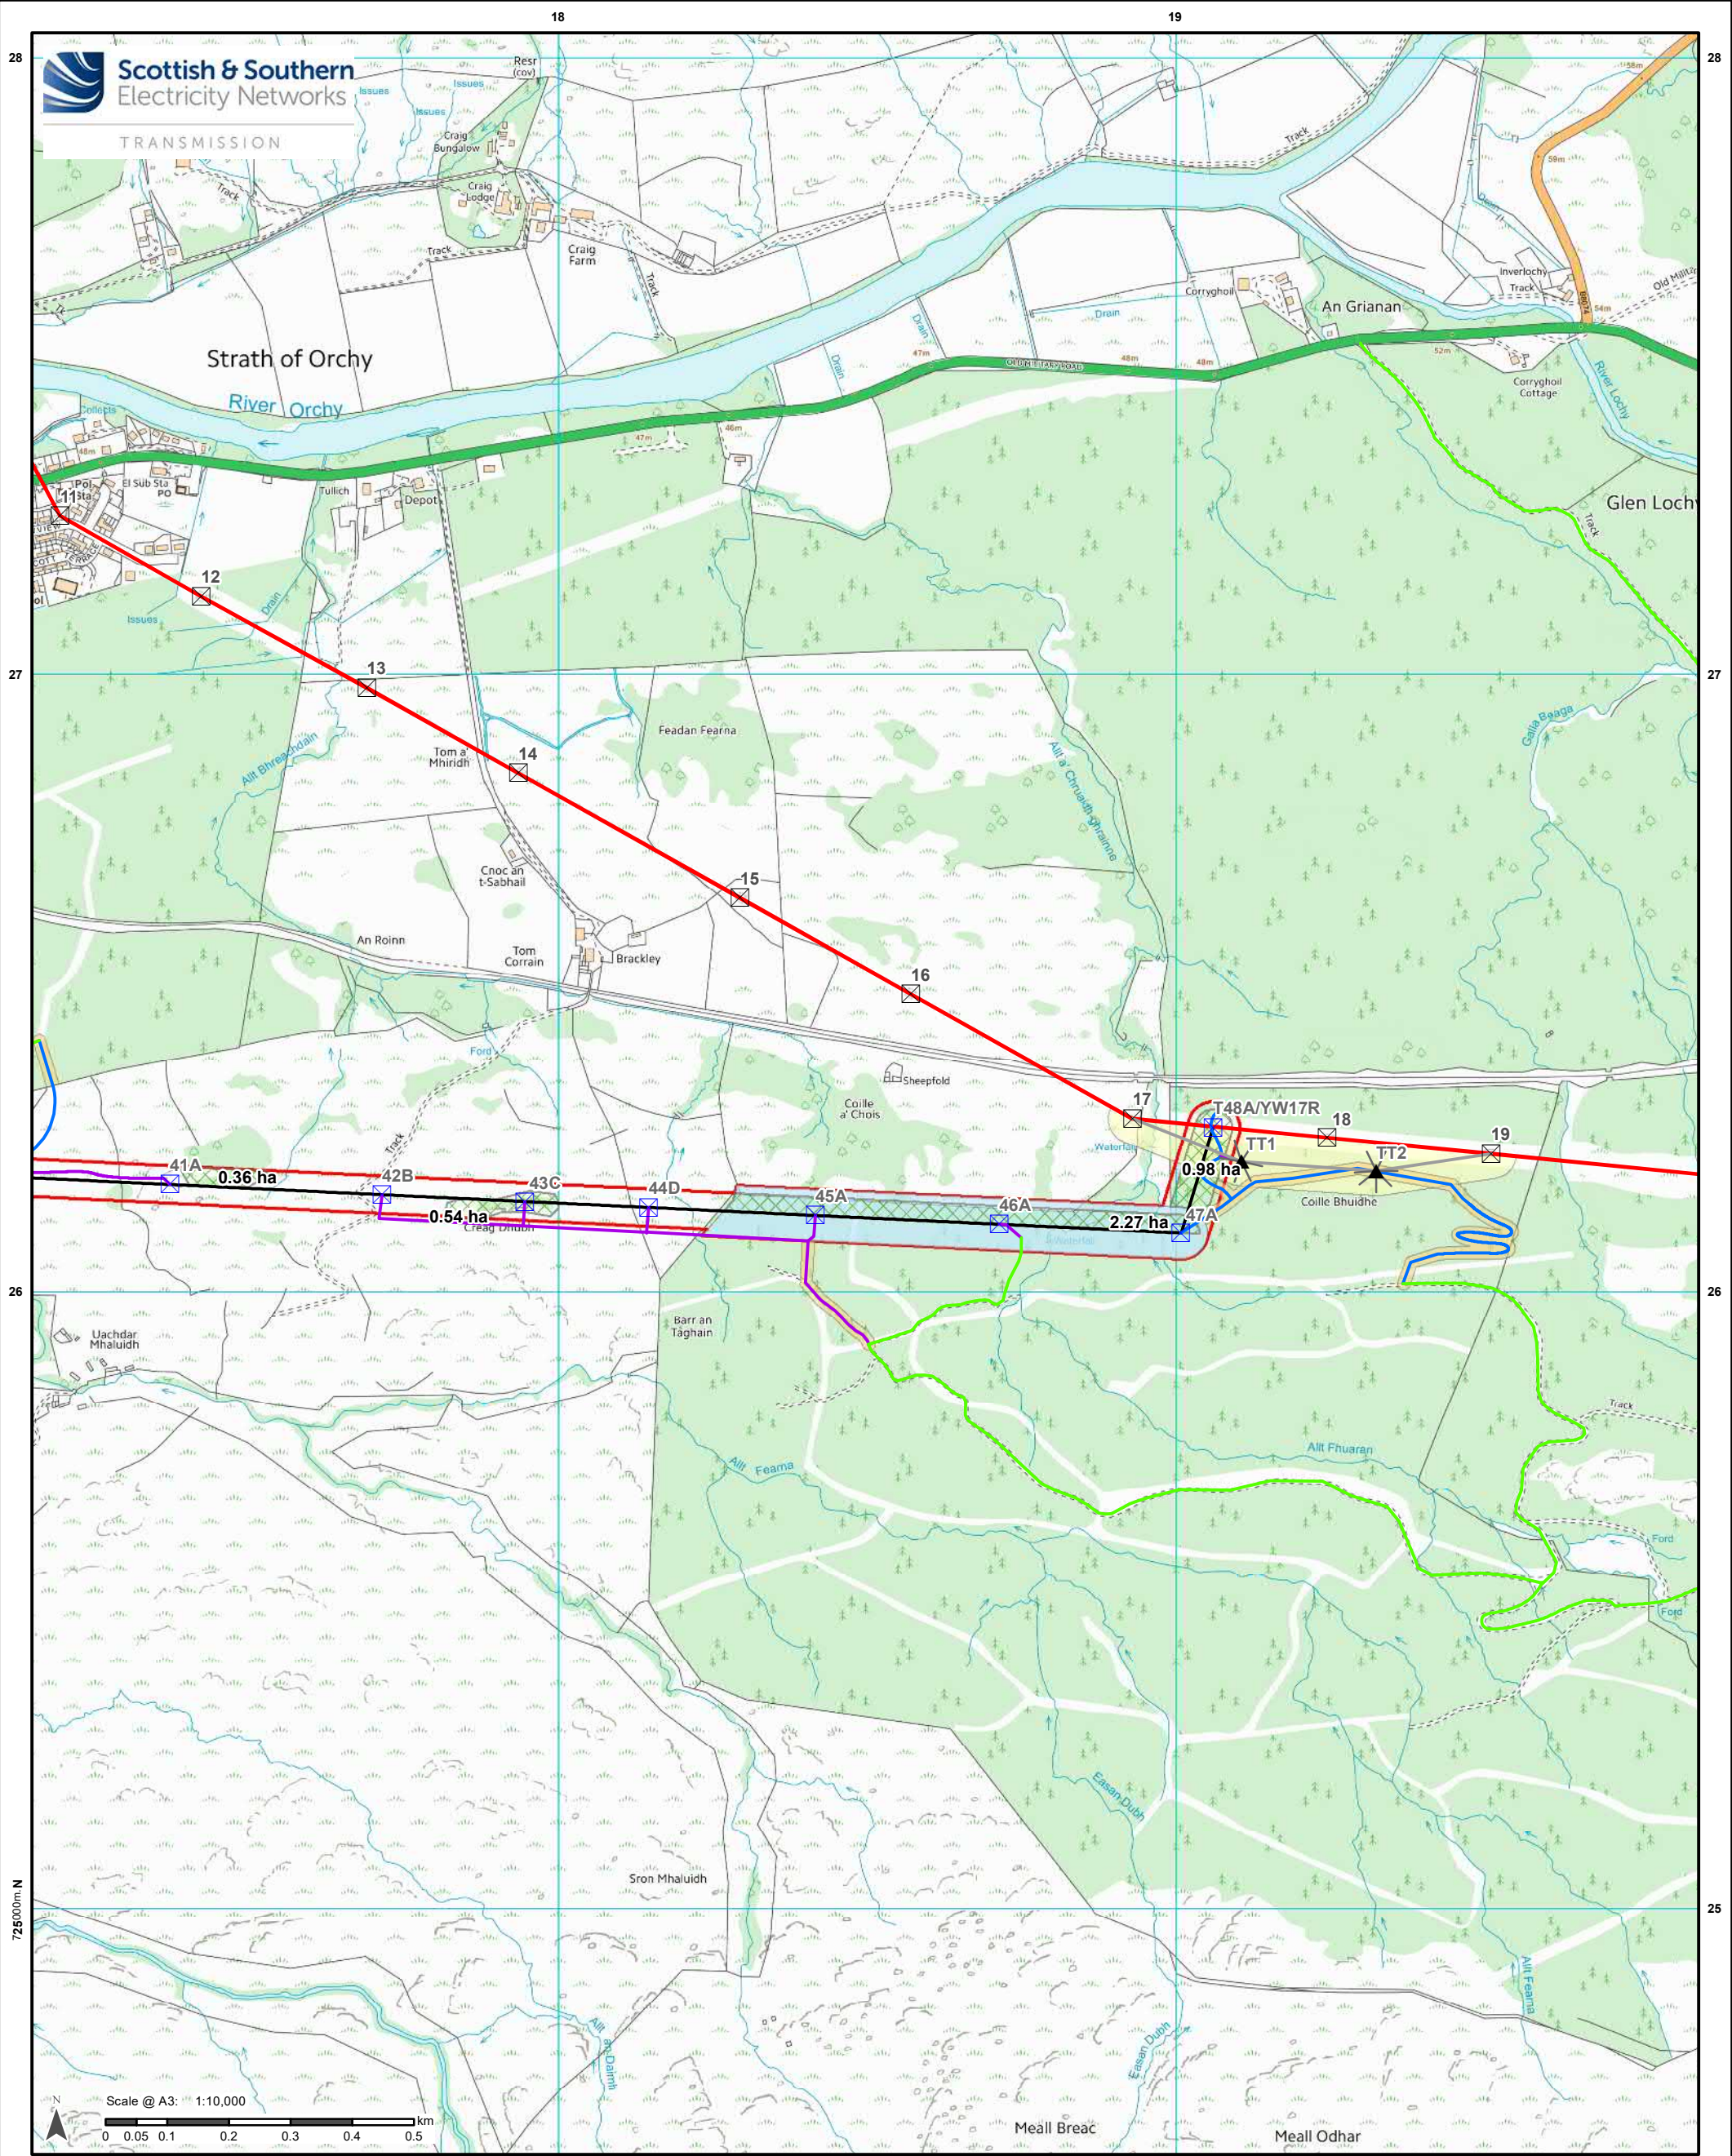


- | | |
|---|--|
| ▲ SPEN Temporary Diversion Towers | — Access Tracks - Existing Upgrade |
| ⊠ Proposed OHL Towers | — Access Tracks - New Stone Permanent |
| ⊠ Existing SPEN 132kV OHL Towers | — Access Tracks - New Stone Temporary |
| ▨ Mixed conifer and broadleaves - MB Operational Corridor 60m | — Temporary Mast Stays (Guide Wires) 35m |
| ▨ Native woodland retention areas - Operational Corridor 60m | — SPEN Temporary Diversion OHL |
| ▨ Mixed Conifer - Operational Corridor 85m | — Indicative Proposed Alignment |
| ▨ New Access Tracks - 20m Corridor | — Existing SPEN 275kV OHL |
| ▨ Temporary Diversion Forestry Felling | |

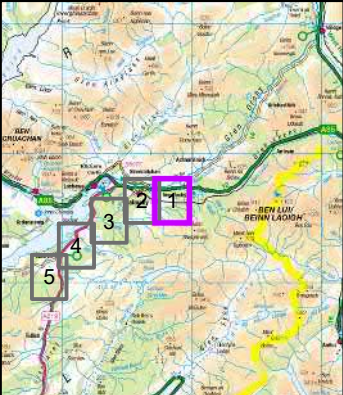


Reproduced by permission of Ordnance Survey on behalf of HMSO.
Crown copyright and database right 2022 all rights reserved.
Ordnance Survey Licence number 0100022432.

Project No: LT000029
Project: Creag Dhuhb to Dalmally 275kV Connection
Title: Figure 11.4a
Forestry Project Felling Maps
Page 1 of 5

Drawn by: IF Date: 05/05/2022
Drawing: LT000029_WAY_004

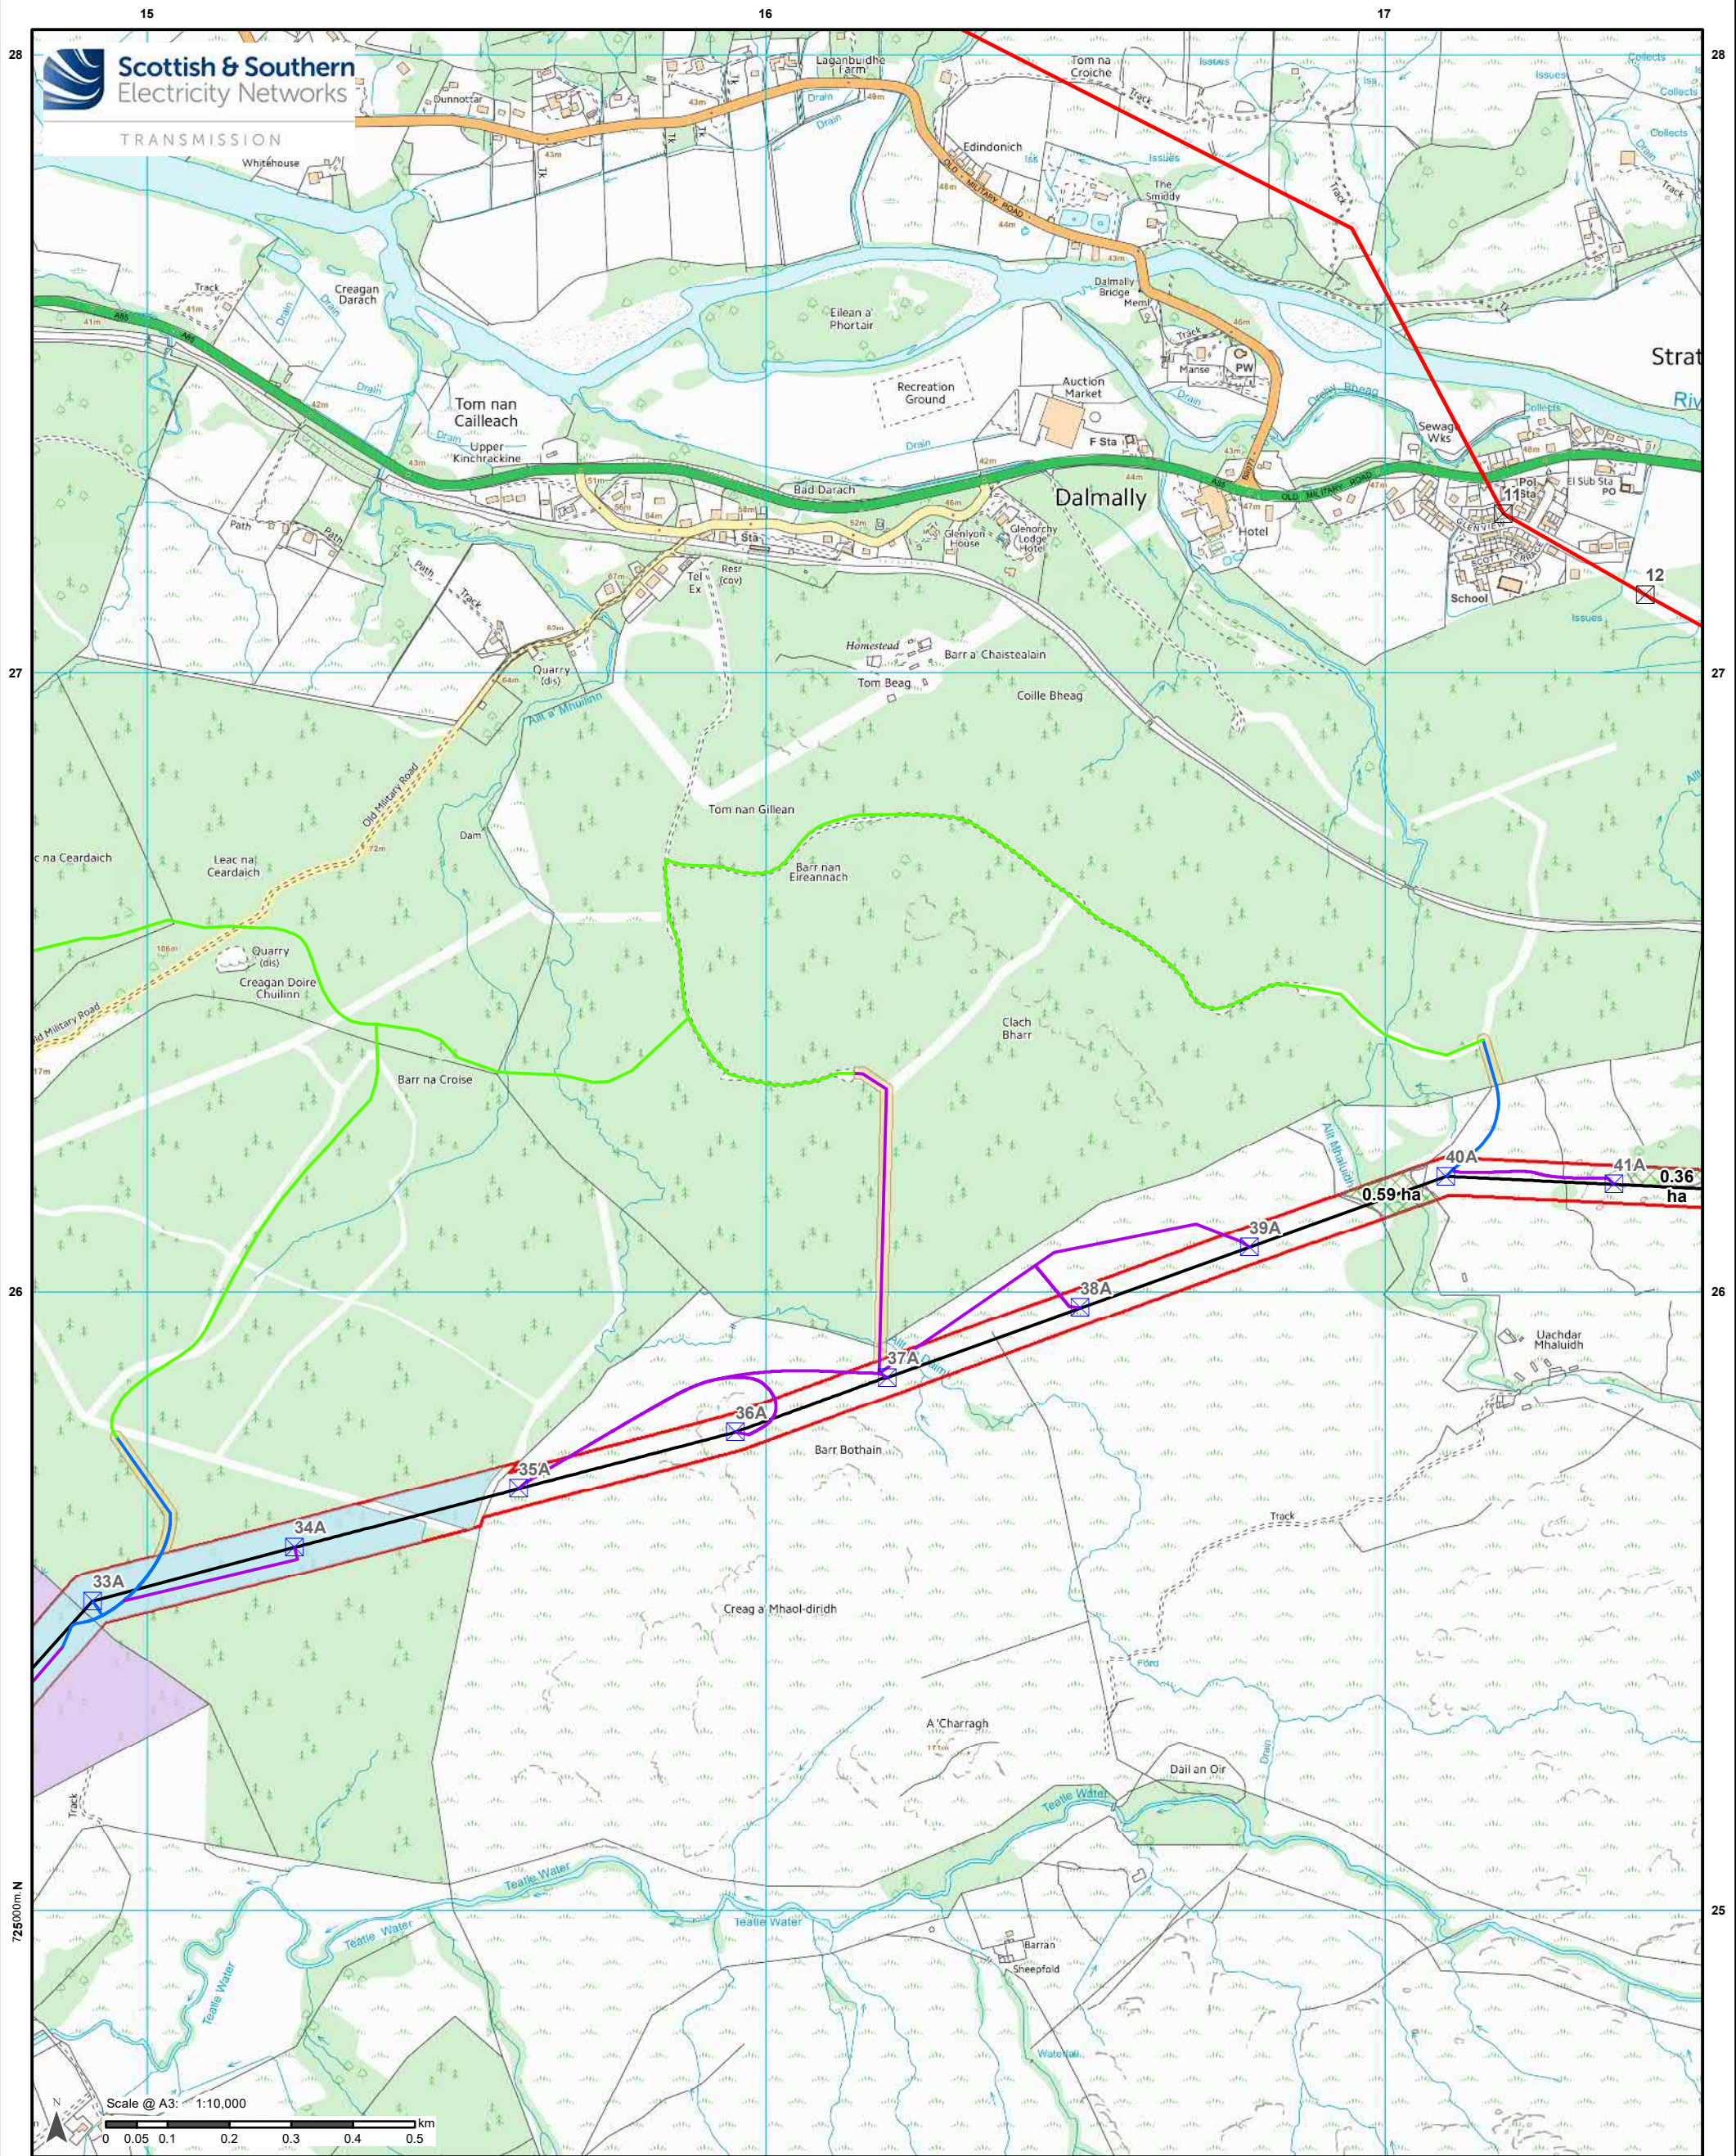

- | | | | |
|--|--|--|-------------------------------------|
| | Proposed OHL Towers | | Access Tracks - Existing Upgrade |
| | Existing SPEN 132kV OHL Towers | | Access Tracks - New Stone Permanent |
| | Native woodland retention areas - Operational Corridor 60m | | Access Tracks - New Stone Temporary |
| | Mixed Conifer - Operational Corridor 85m | | Indicative Proposed Alignment |
| | New Access Tracks - 20m Corridor | | Existing SPEN 275kV OHL |
| | Management Felling | | |

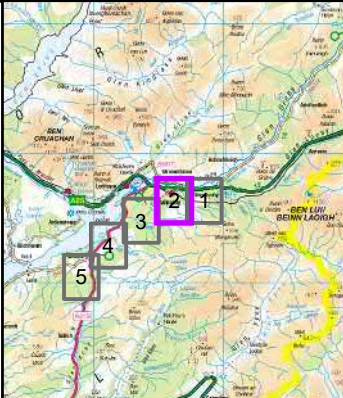



Reproduced by permission of Ordnance Survey on behalf of HMSO.
Crown copyright and database right 2022 all rights reserved.
Ordnance Survey Licence number 0100022432.

Project No: LT000029
Project: Creag Dhuhb to Dalmally 275kV Connection


Title:
Figure 11.4b
Forestry Project Felling Maps
Page 2 of 5

Drawn by: IF
Date: 05/05/2022



Drawing: LT000029_WAY_004

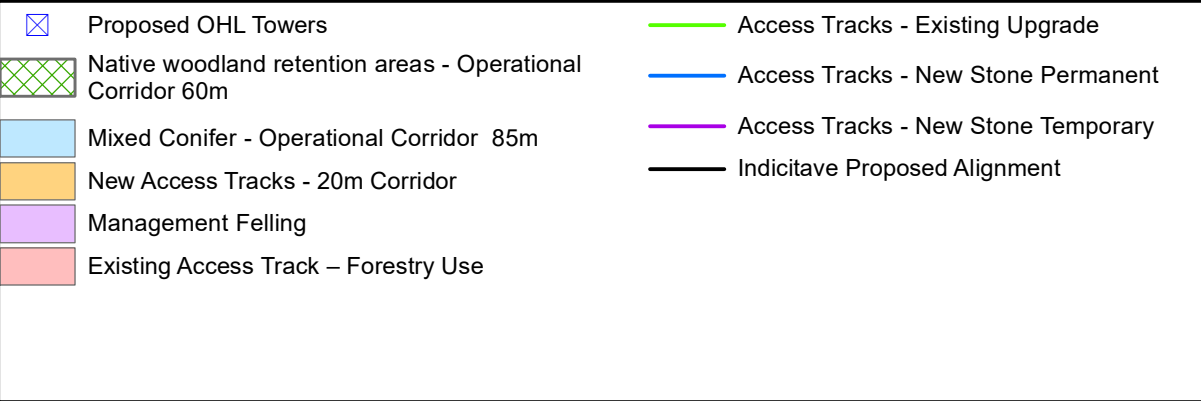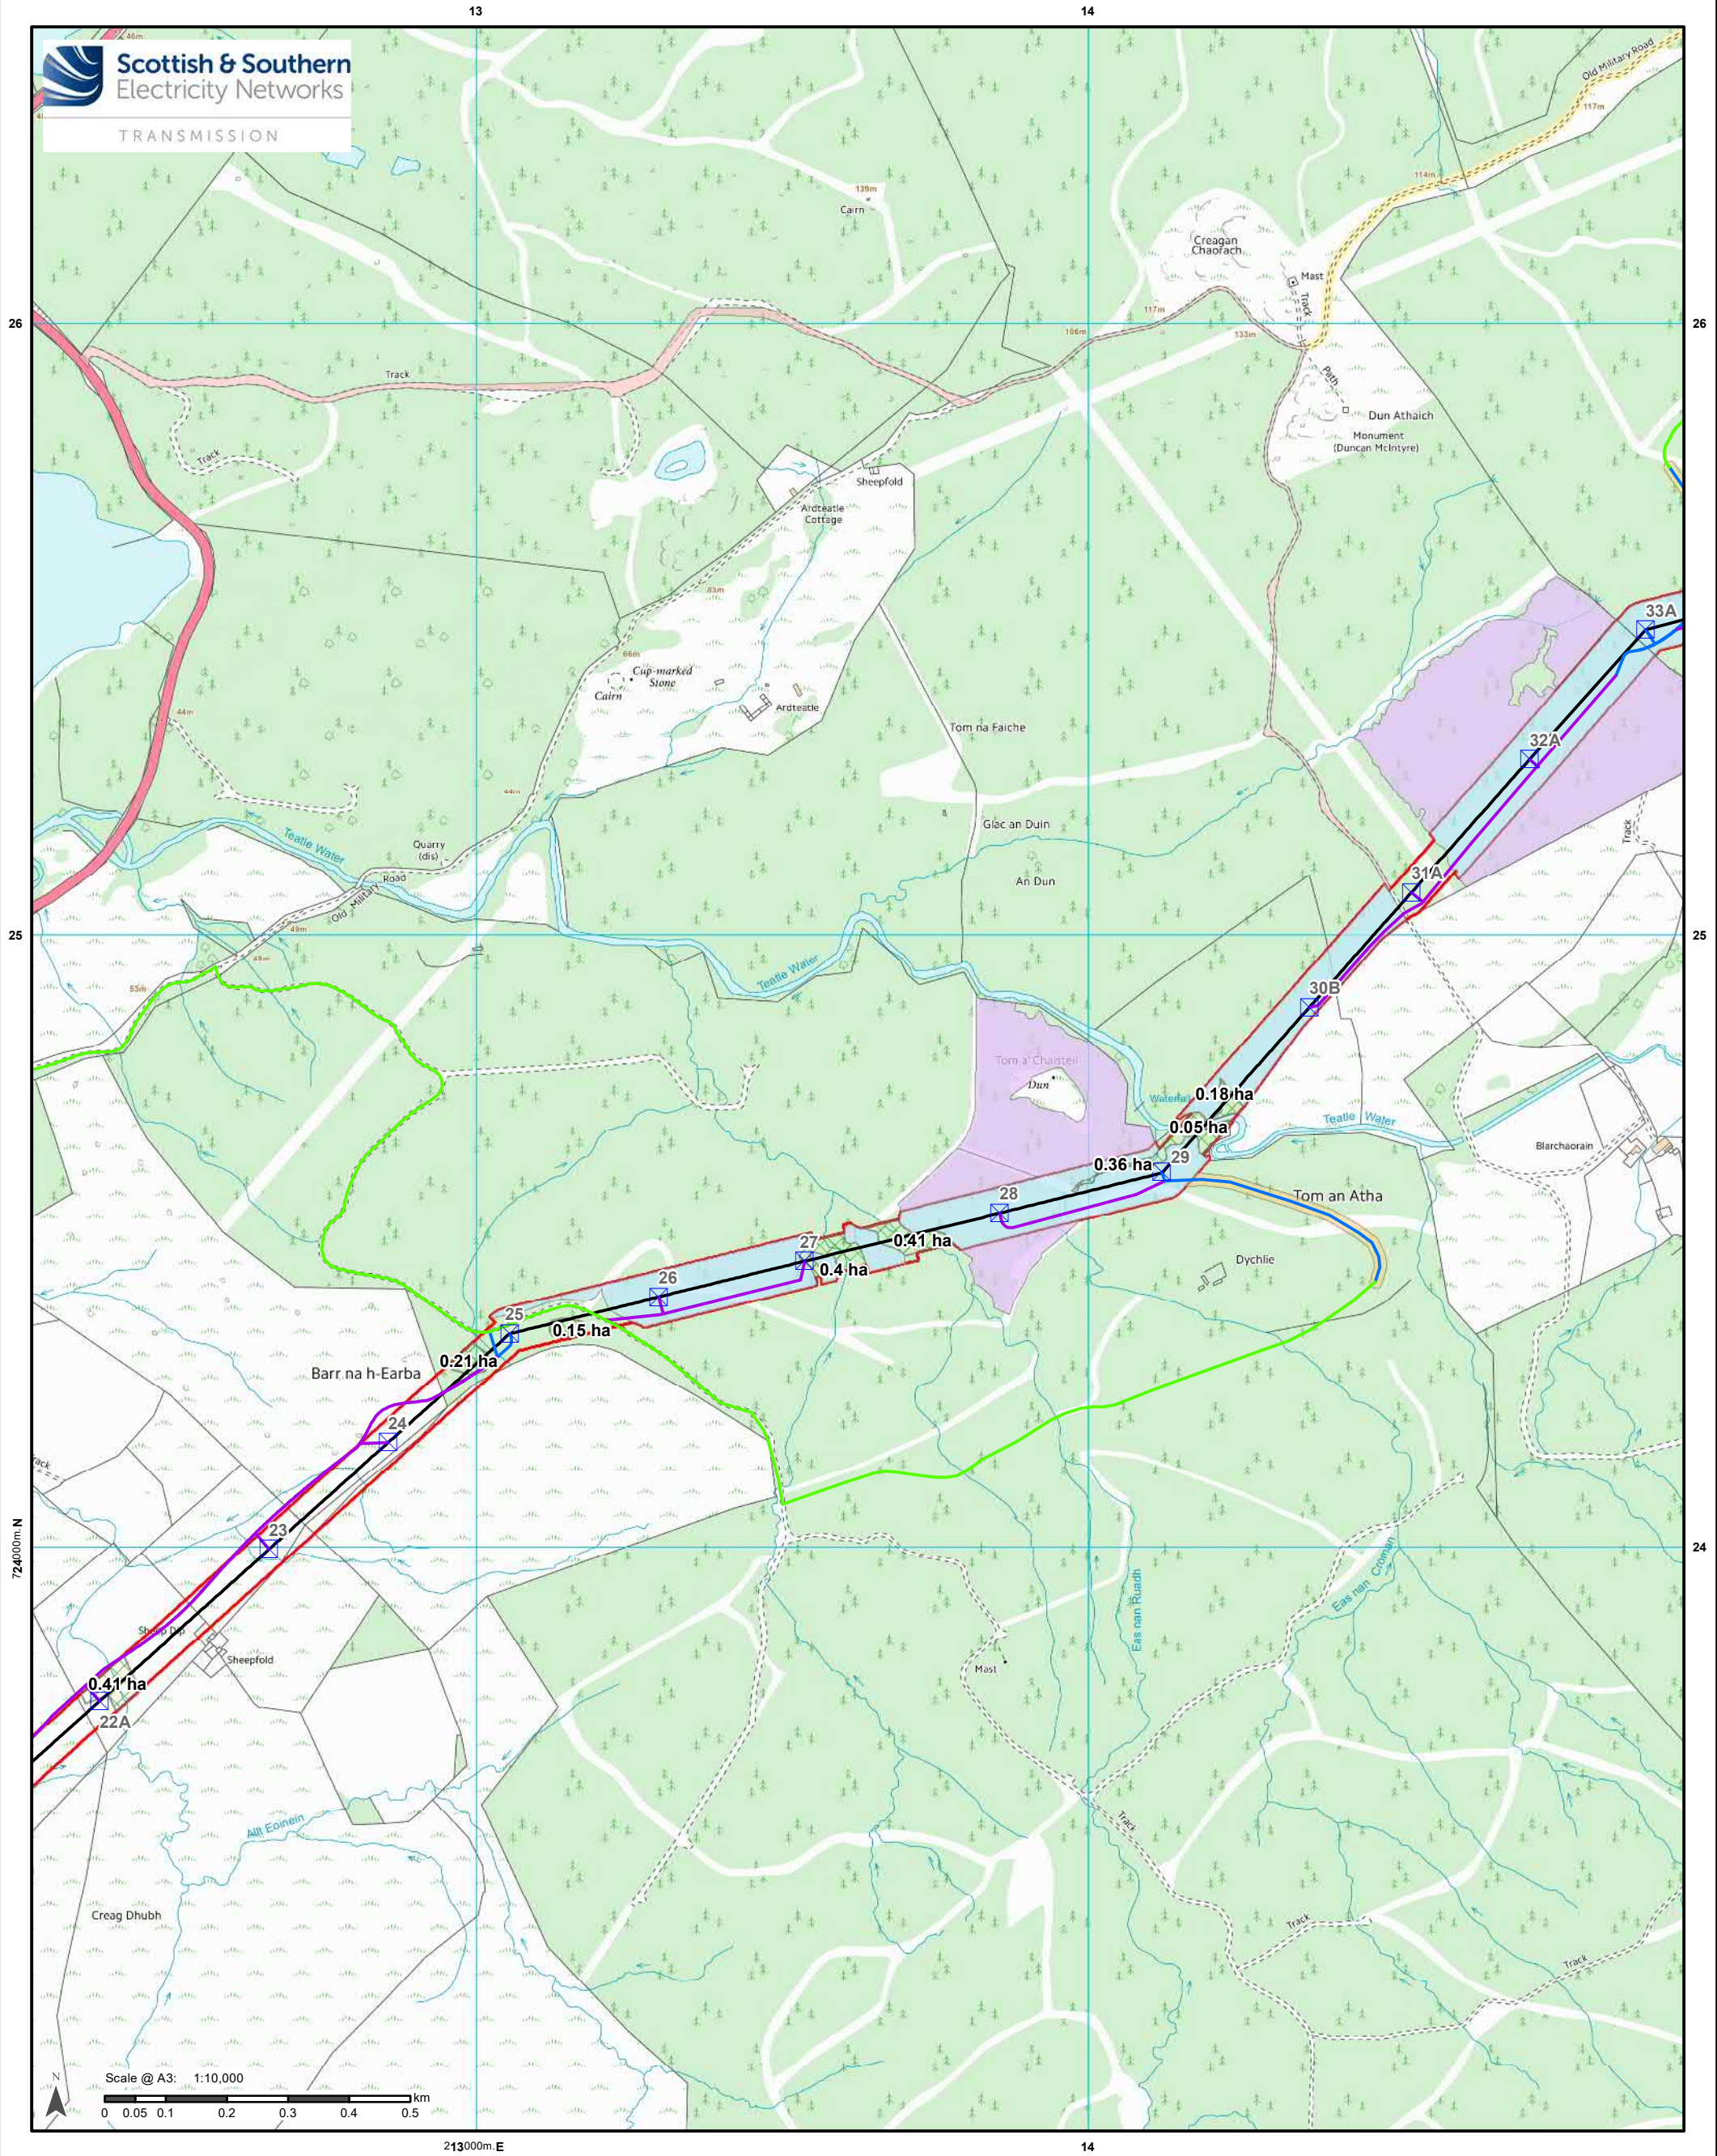

Reproduced by permission of Ordnance Survey on behalf of HMSO. Crown copyright and database right 2022 all rights reserved. Ordnance Survey Licence number 0100022432.	
Project No:	LT000029
Project:	Creag Dhubh to Dalmally 275kV Connection
Title:	Figure 11.4c Forestry Project Felling Maps Page 3 of 5
Drawn by:	IF
Date:	05/05/2022
Drawing:	LT000029_WAY_004

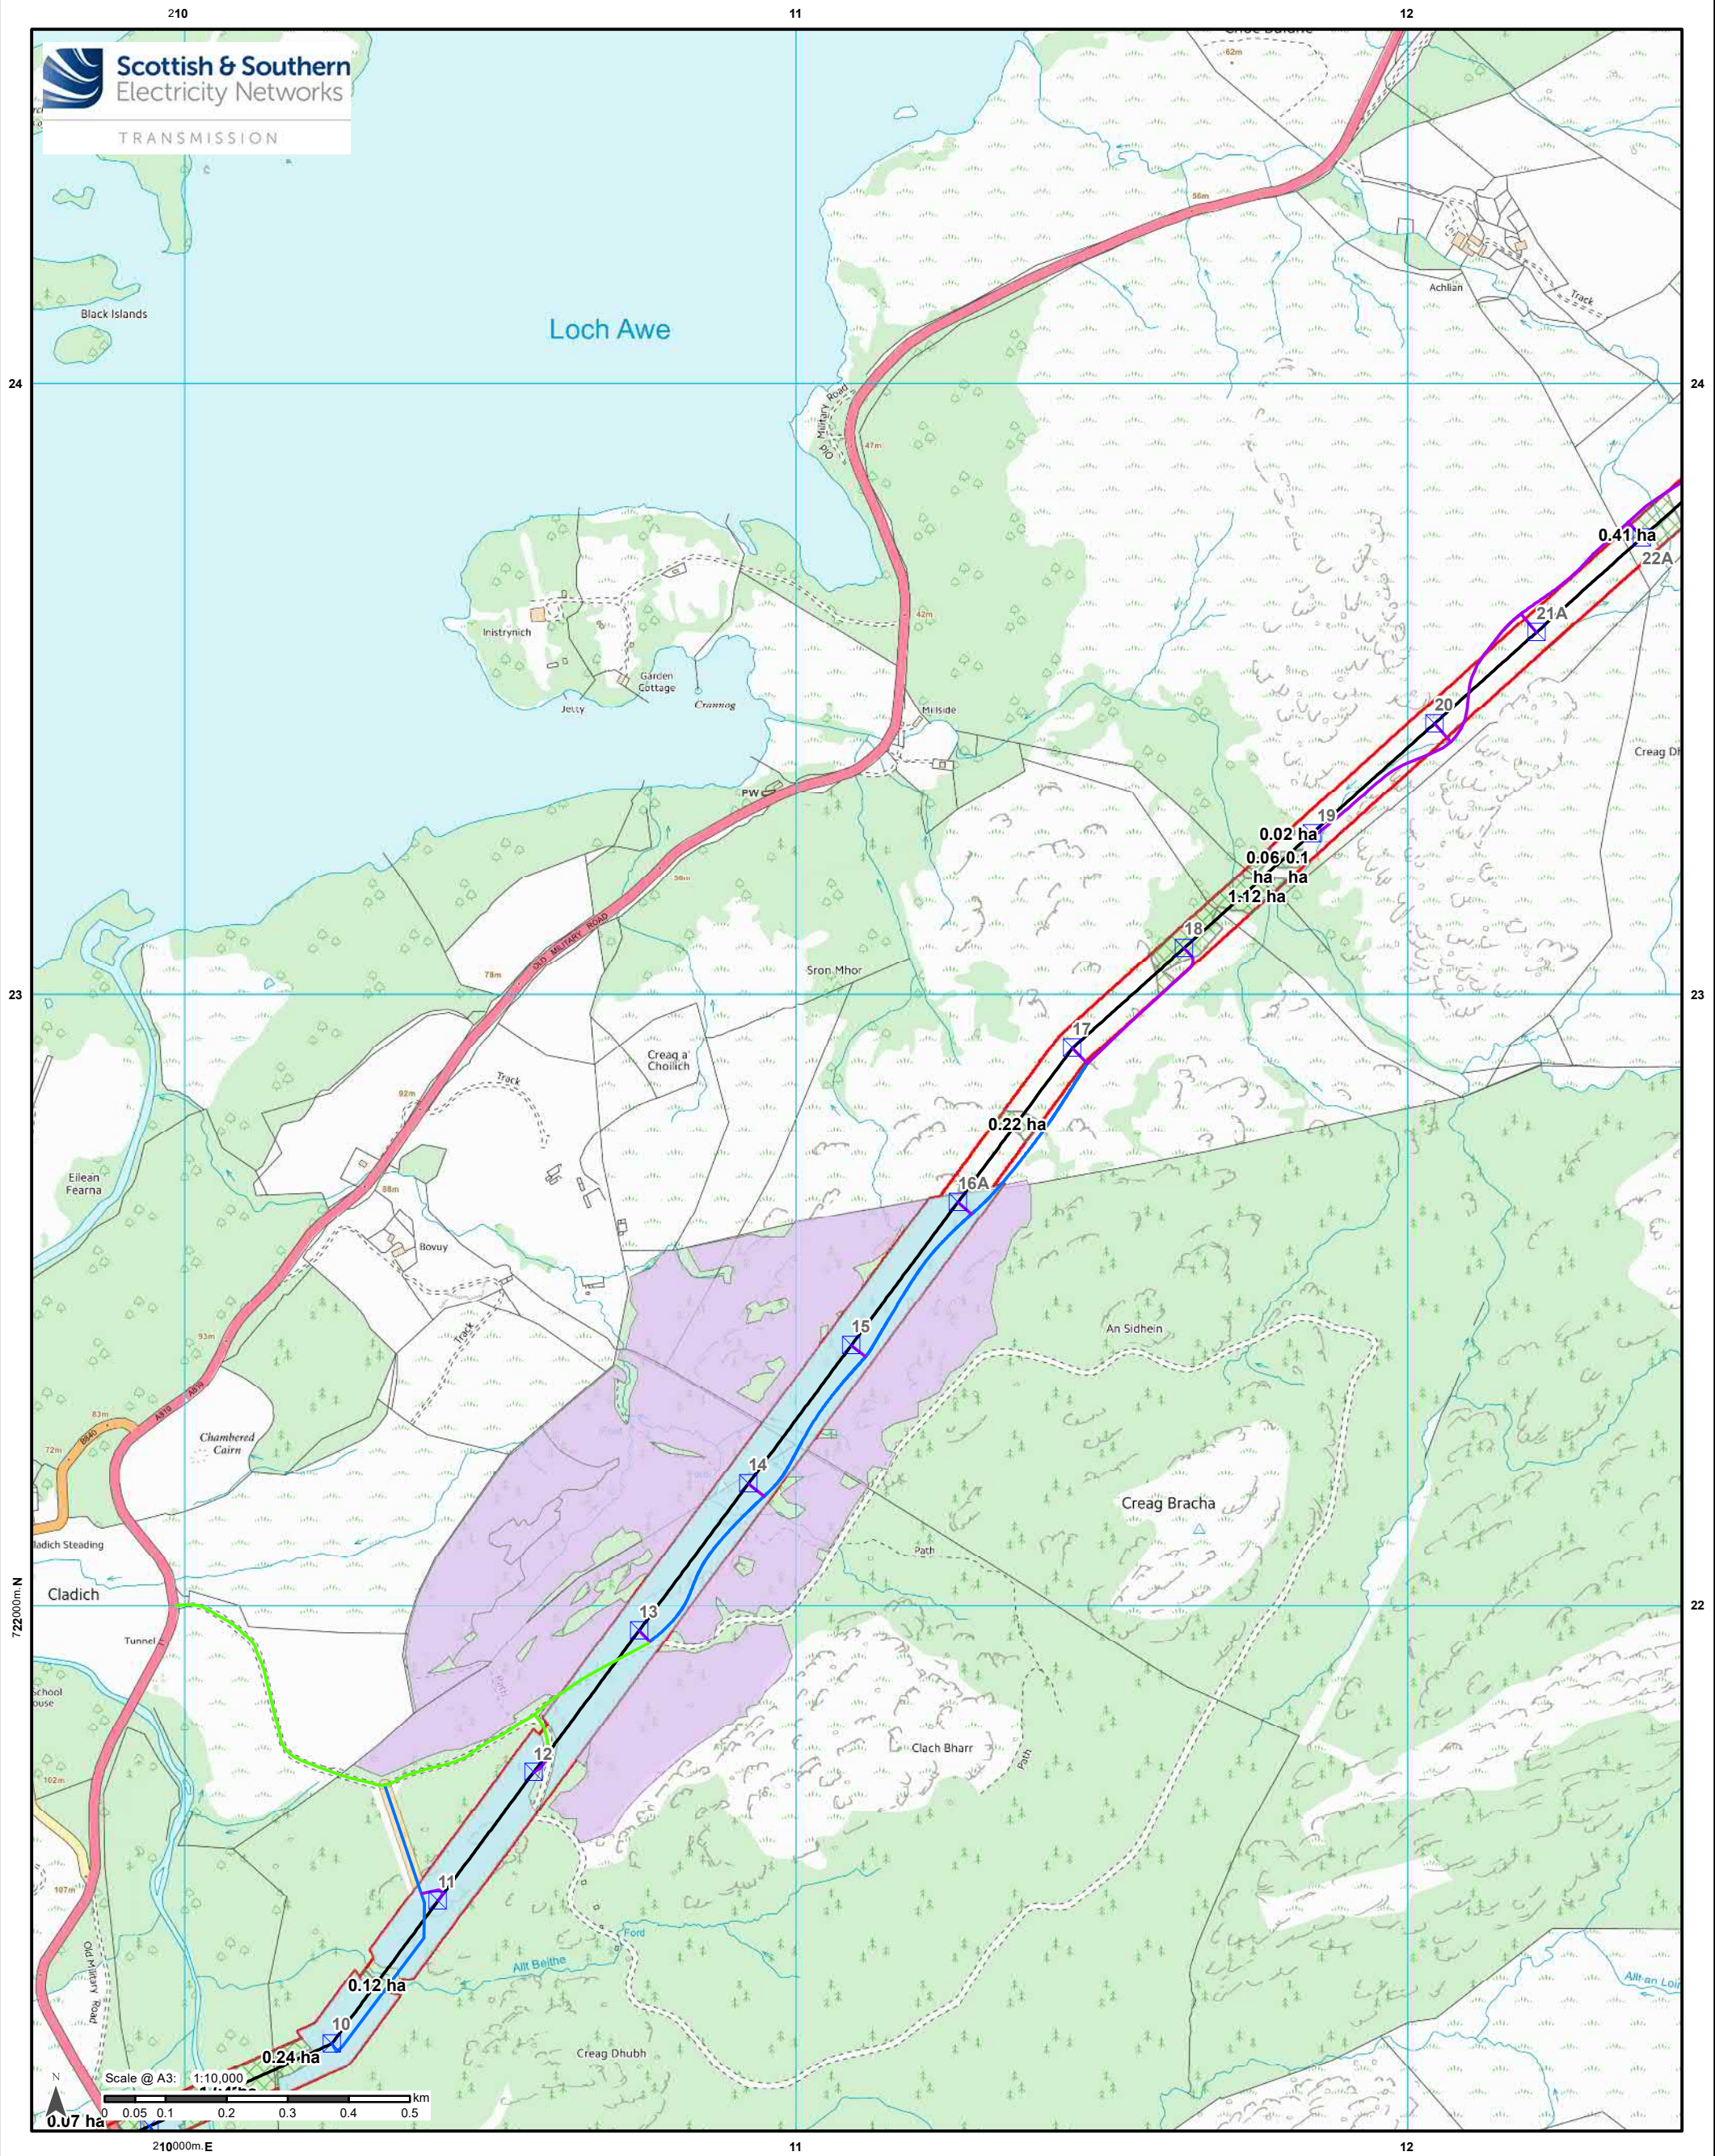

Proposed OHL Towers	Access Tracks - Existing Upgrade	Reproduced by permission of Ordnance Survey on behalf of HMSO. Crown copyright and database right 2022 all rights reserved. Ordnance Survey Licence number 0100022432. Project No: LT000029 Project: Creag Dhubh to Dalmally 275kV Connection Title: Figure 11.4d Forestry Project Felling Maps Page 4 of 5 Drawn by: IF Date: 05/05/2022 Drawing: LT000029_WAY_004
Native woodland retention areas - Operational Corridor 60m	Access Tracks - New Stone Permanent	
Mixed Conifer - Operational Corridor 85m	Access Tracks - New Stone Temporary	
New Access Tracks - 20m Corridor	Indicative Proposed Alignment	
Management Felling		

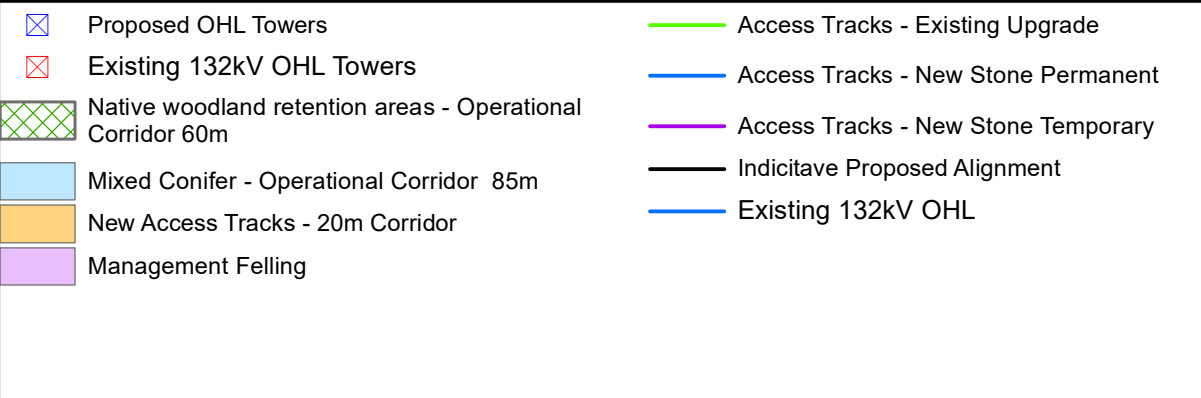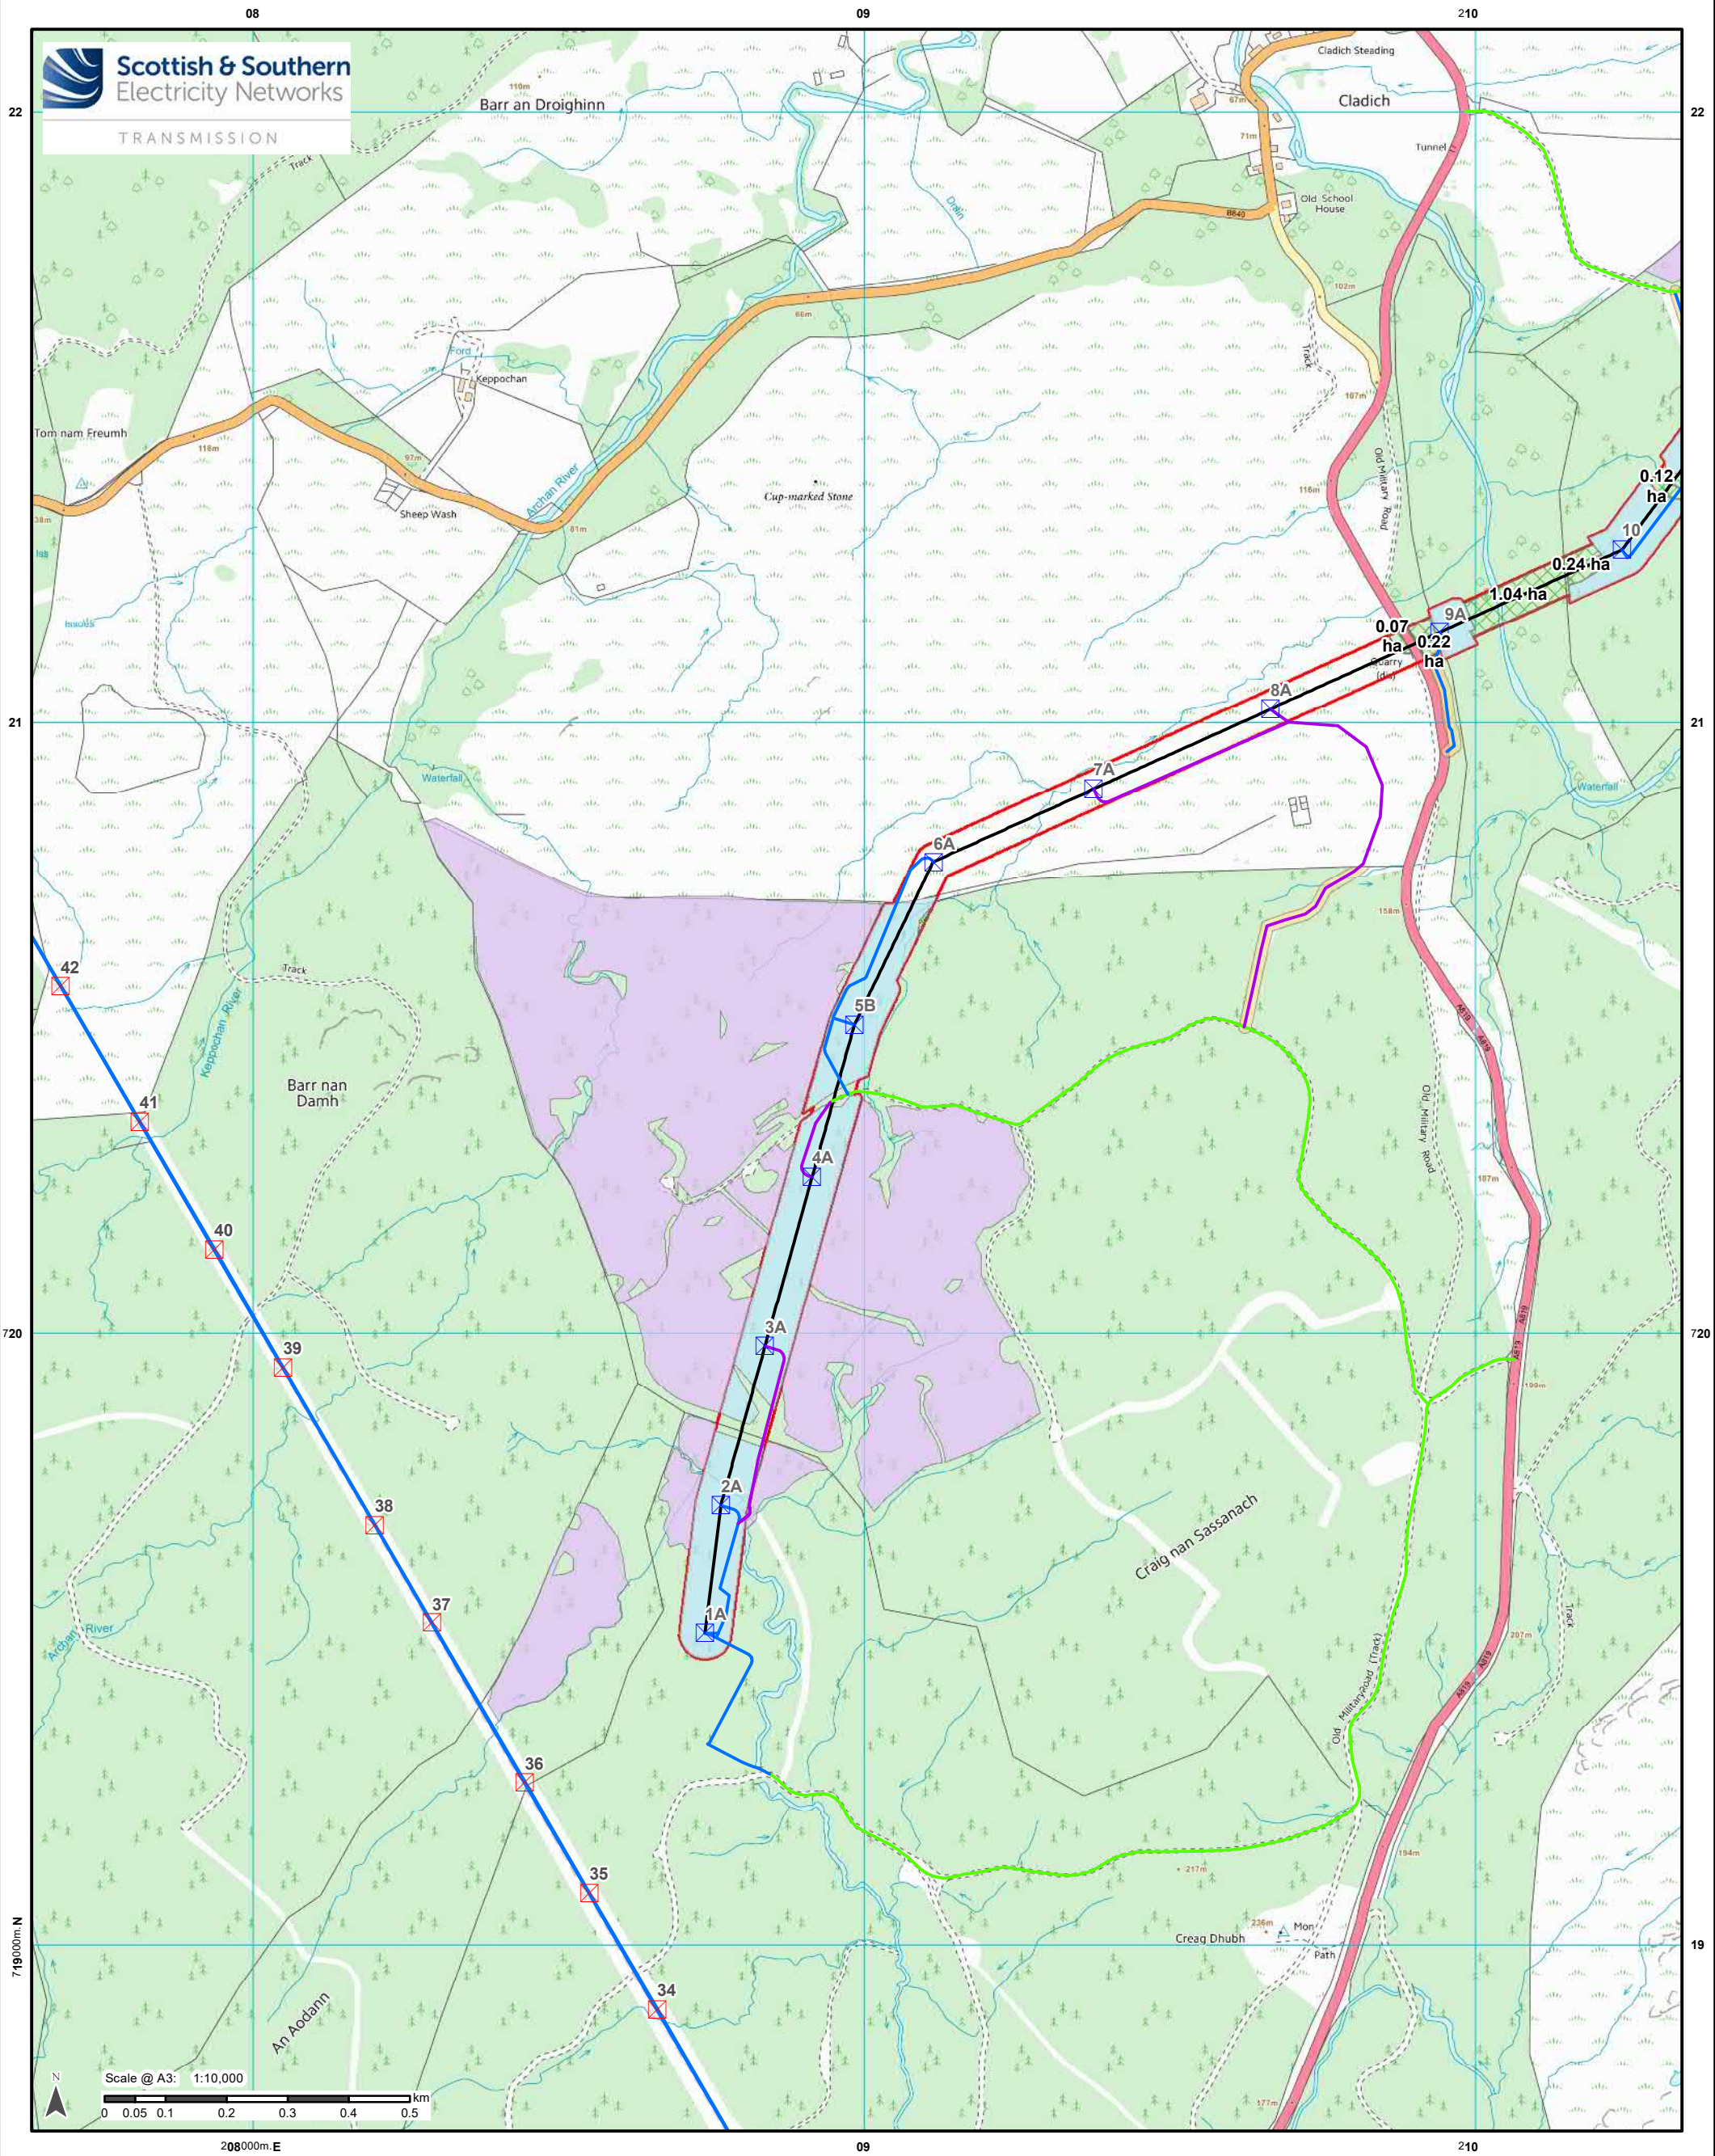

Reproduced by permission of Ordnance Survey on behalf of HMSO. Crown copyright and database right 2022 all rights reserved. Ordnance Survey Licence number 0100022432.	
Project No:	LT000029
Project:	Creag Dhuhb to Dalmally 275kV Connection
Title:	Figure 11.4e Forestry Project Felling Maps Page 5 of 5
Drawn by:	IF
Date:	05/05/2022
Drawing:	LT000029_WAY_004