


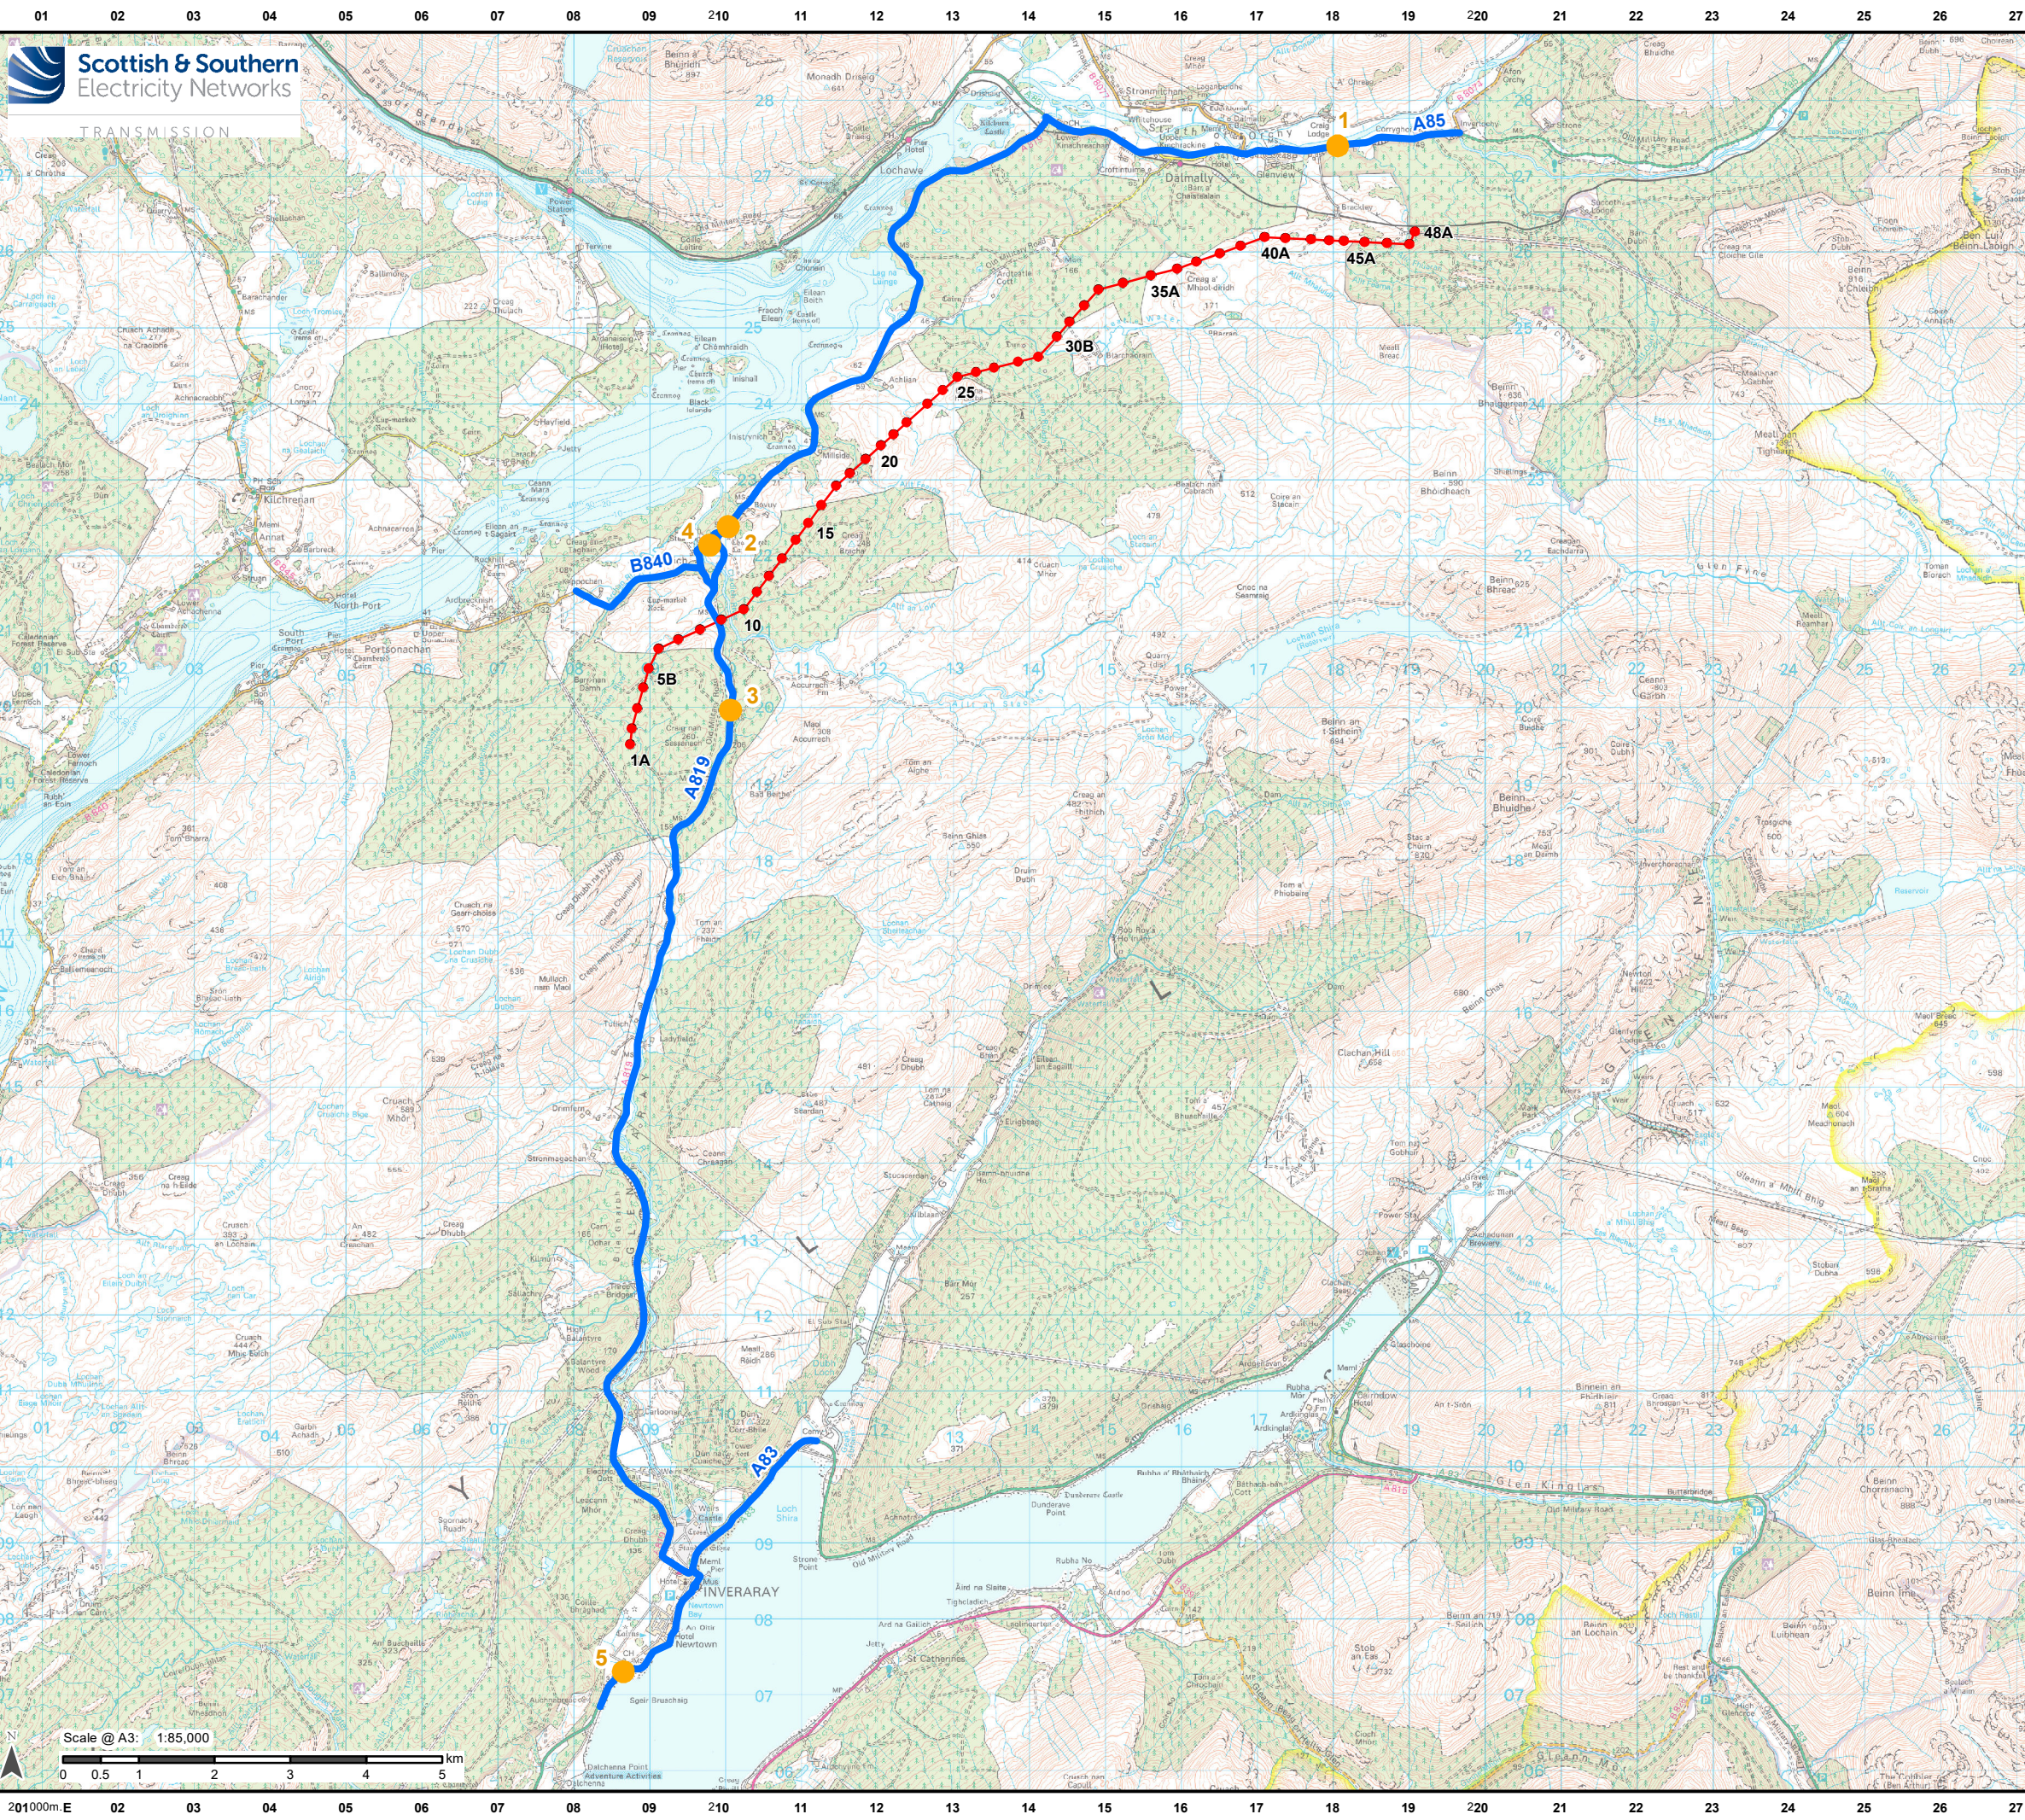

Legend

- Proposed OHL Towers
- Indicative Proposed Alignment
- Traffic Counts
- Study Area

Reproduced by permission of Ordnance Survey on behalf of HMSO.
Crown copyright and database right 2022 all rights reserved.
Ordnance Survey Licence number EL273236.

Project No: LT000029
Project: 1700003673

Title:
Creag Dhubh to Dalmally 275kV Connection

Figure 13.1:
Traffic and Transport Study Area

Drawn by: AB
Date: 28/04/2022

Drawing: R170_3673_Fig13.1_TrafficAndTransportStudyArea_A