



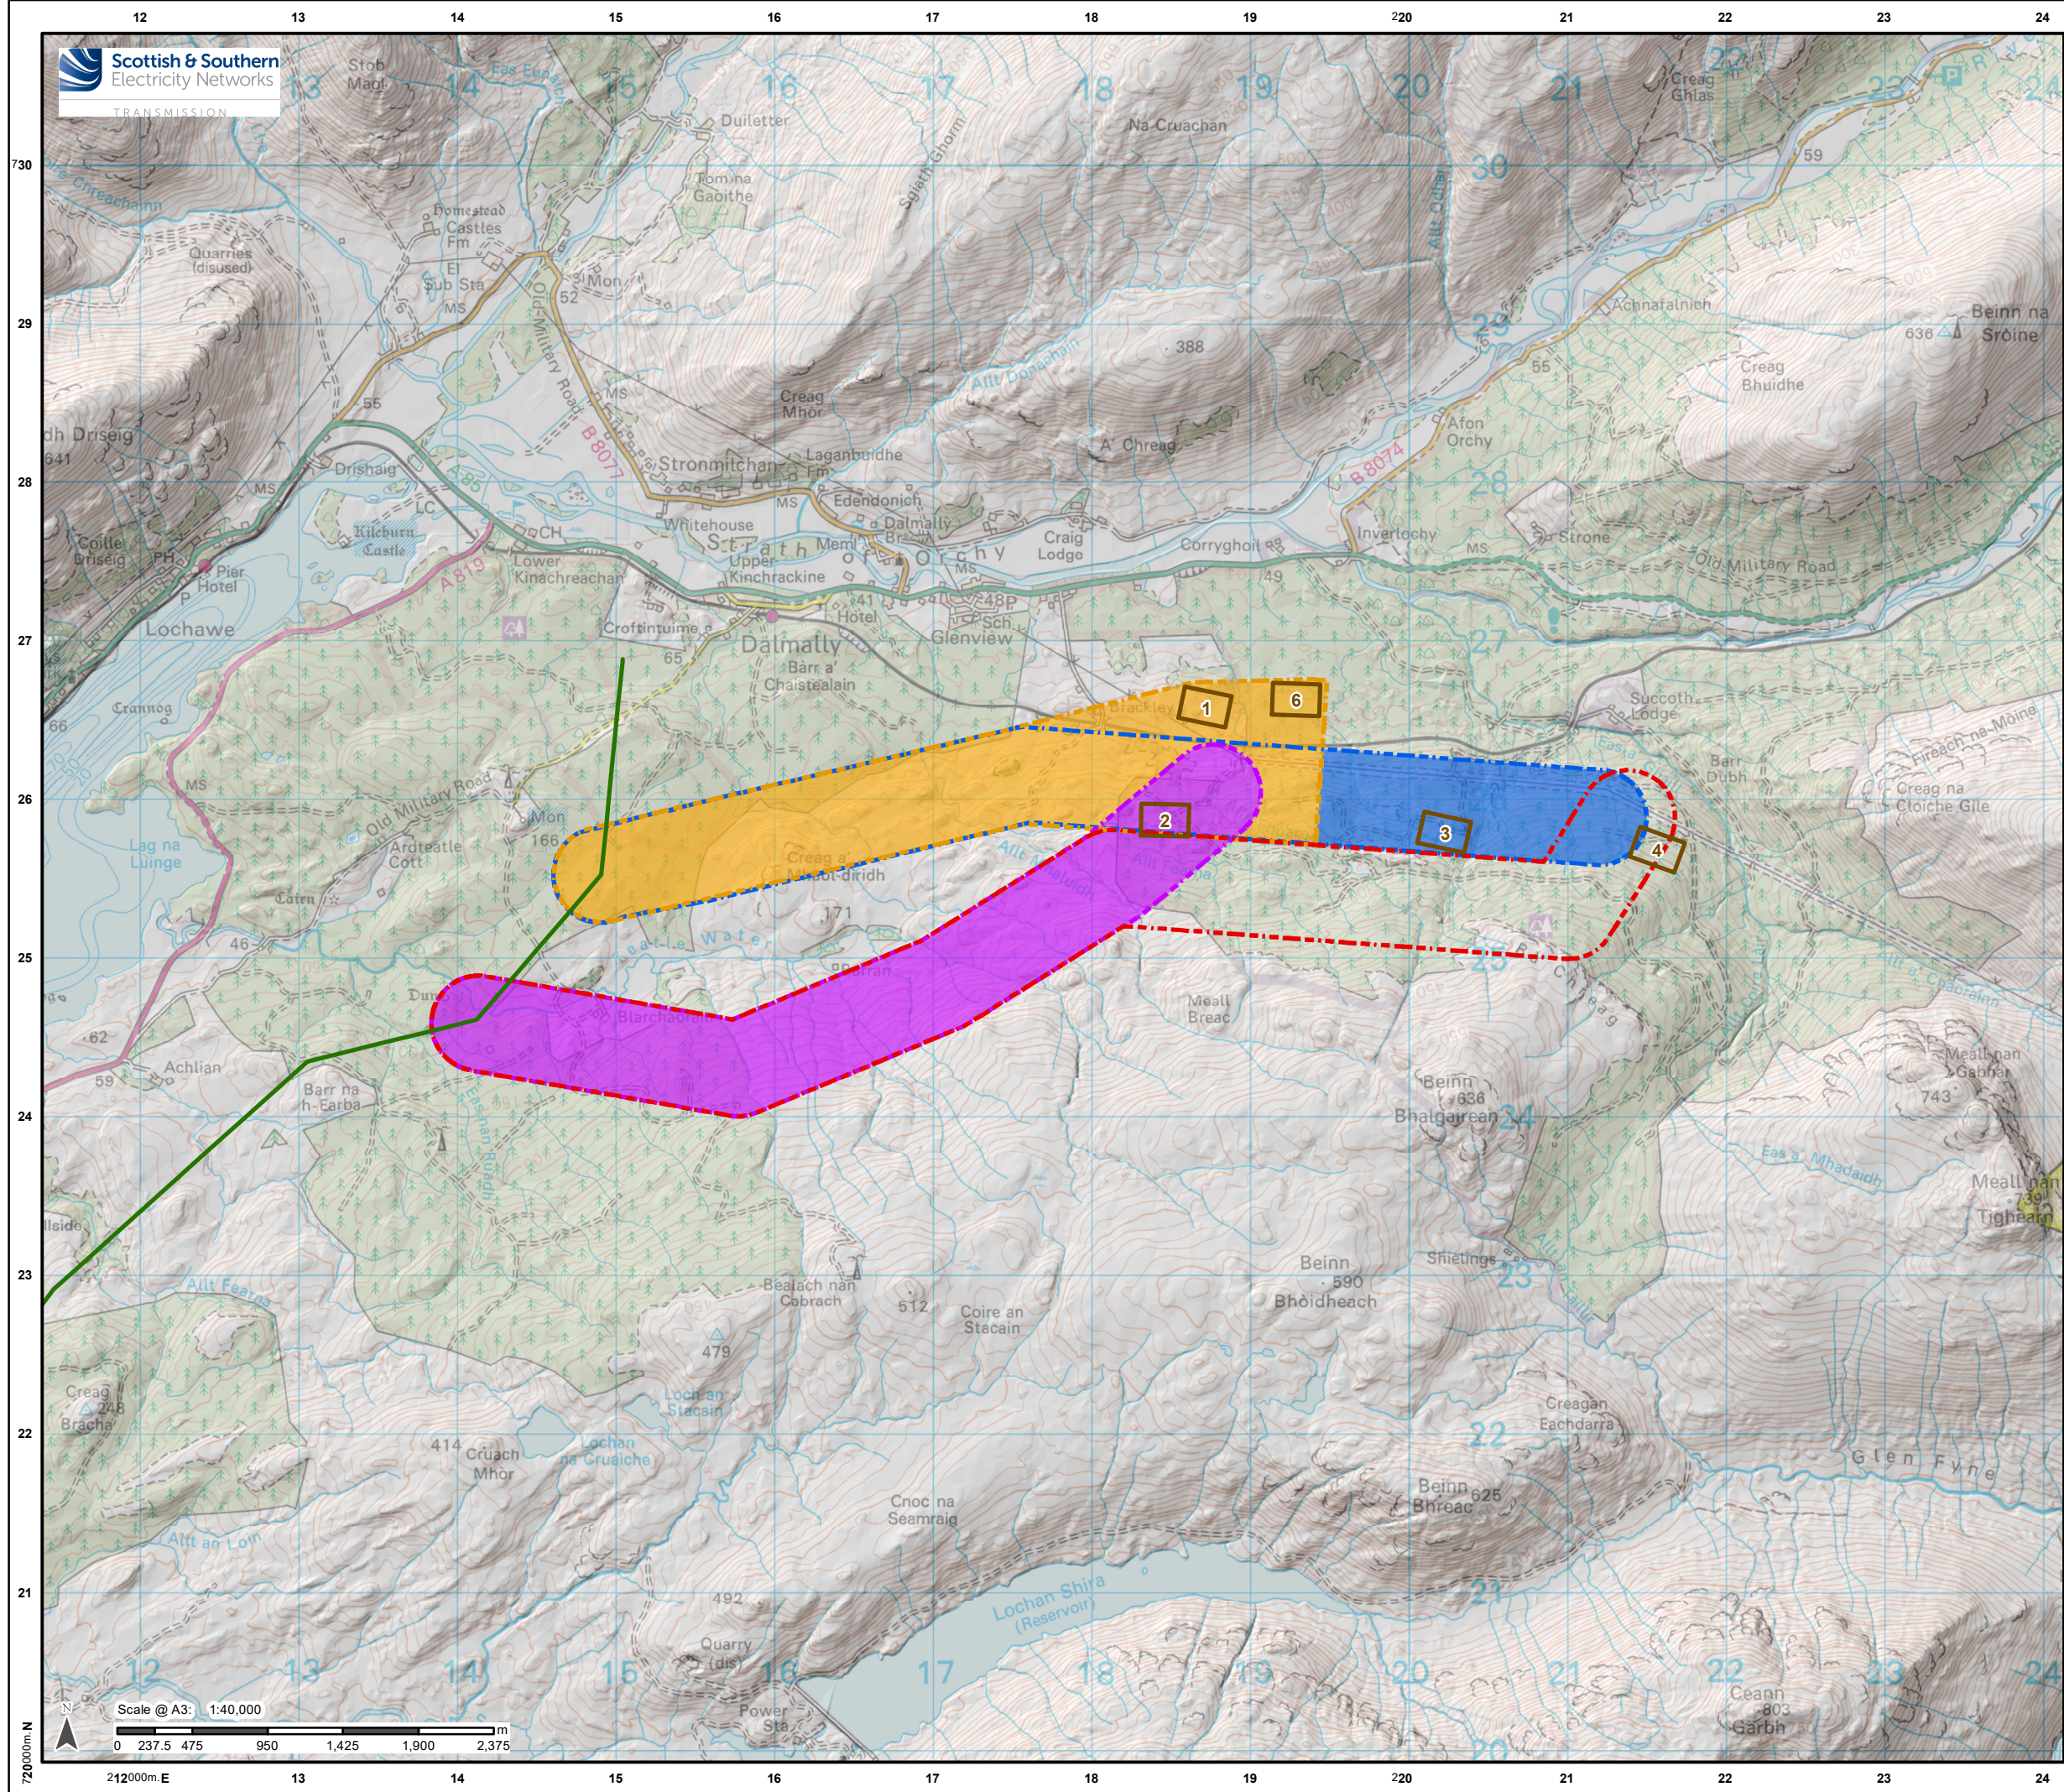

Legend

- Preferred OHL Alignment 2018
- Switching Station Options
- Route Options**
 - Route A1
 - Route A2
 - Route B1
 - Route B2

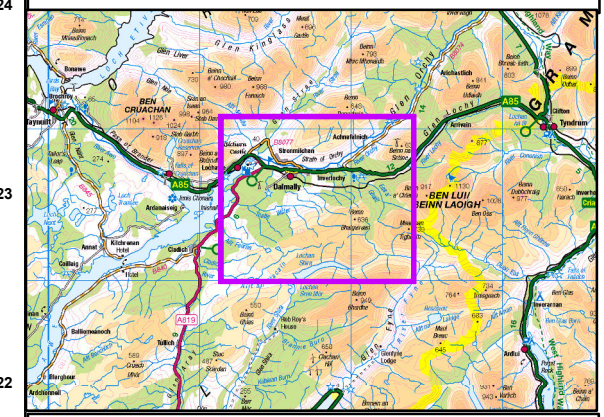

Reproduced by permission of Ordnance Survey on behalf of HMSO.
Crown copyright and database right 2022 all rights reserved.
Ordnance Survey Licence number EL273236.

Project No:	LT000029
Project:	1700003673
Title:	Creag Dhubh to Dalmally 275kV Connection
Figure 3.1:	LT29 Routing Options
Drawn by:	CF/AB
Date:	29/04/2022
Drawing:	R170_3673_Fig3.1_LT29RoutingOptions_D