



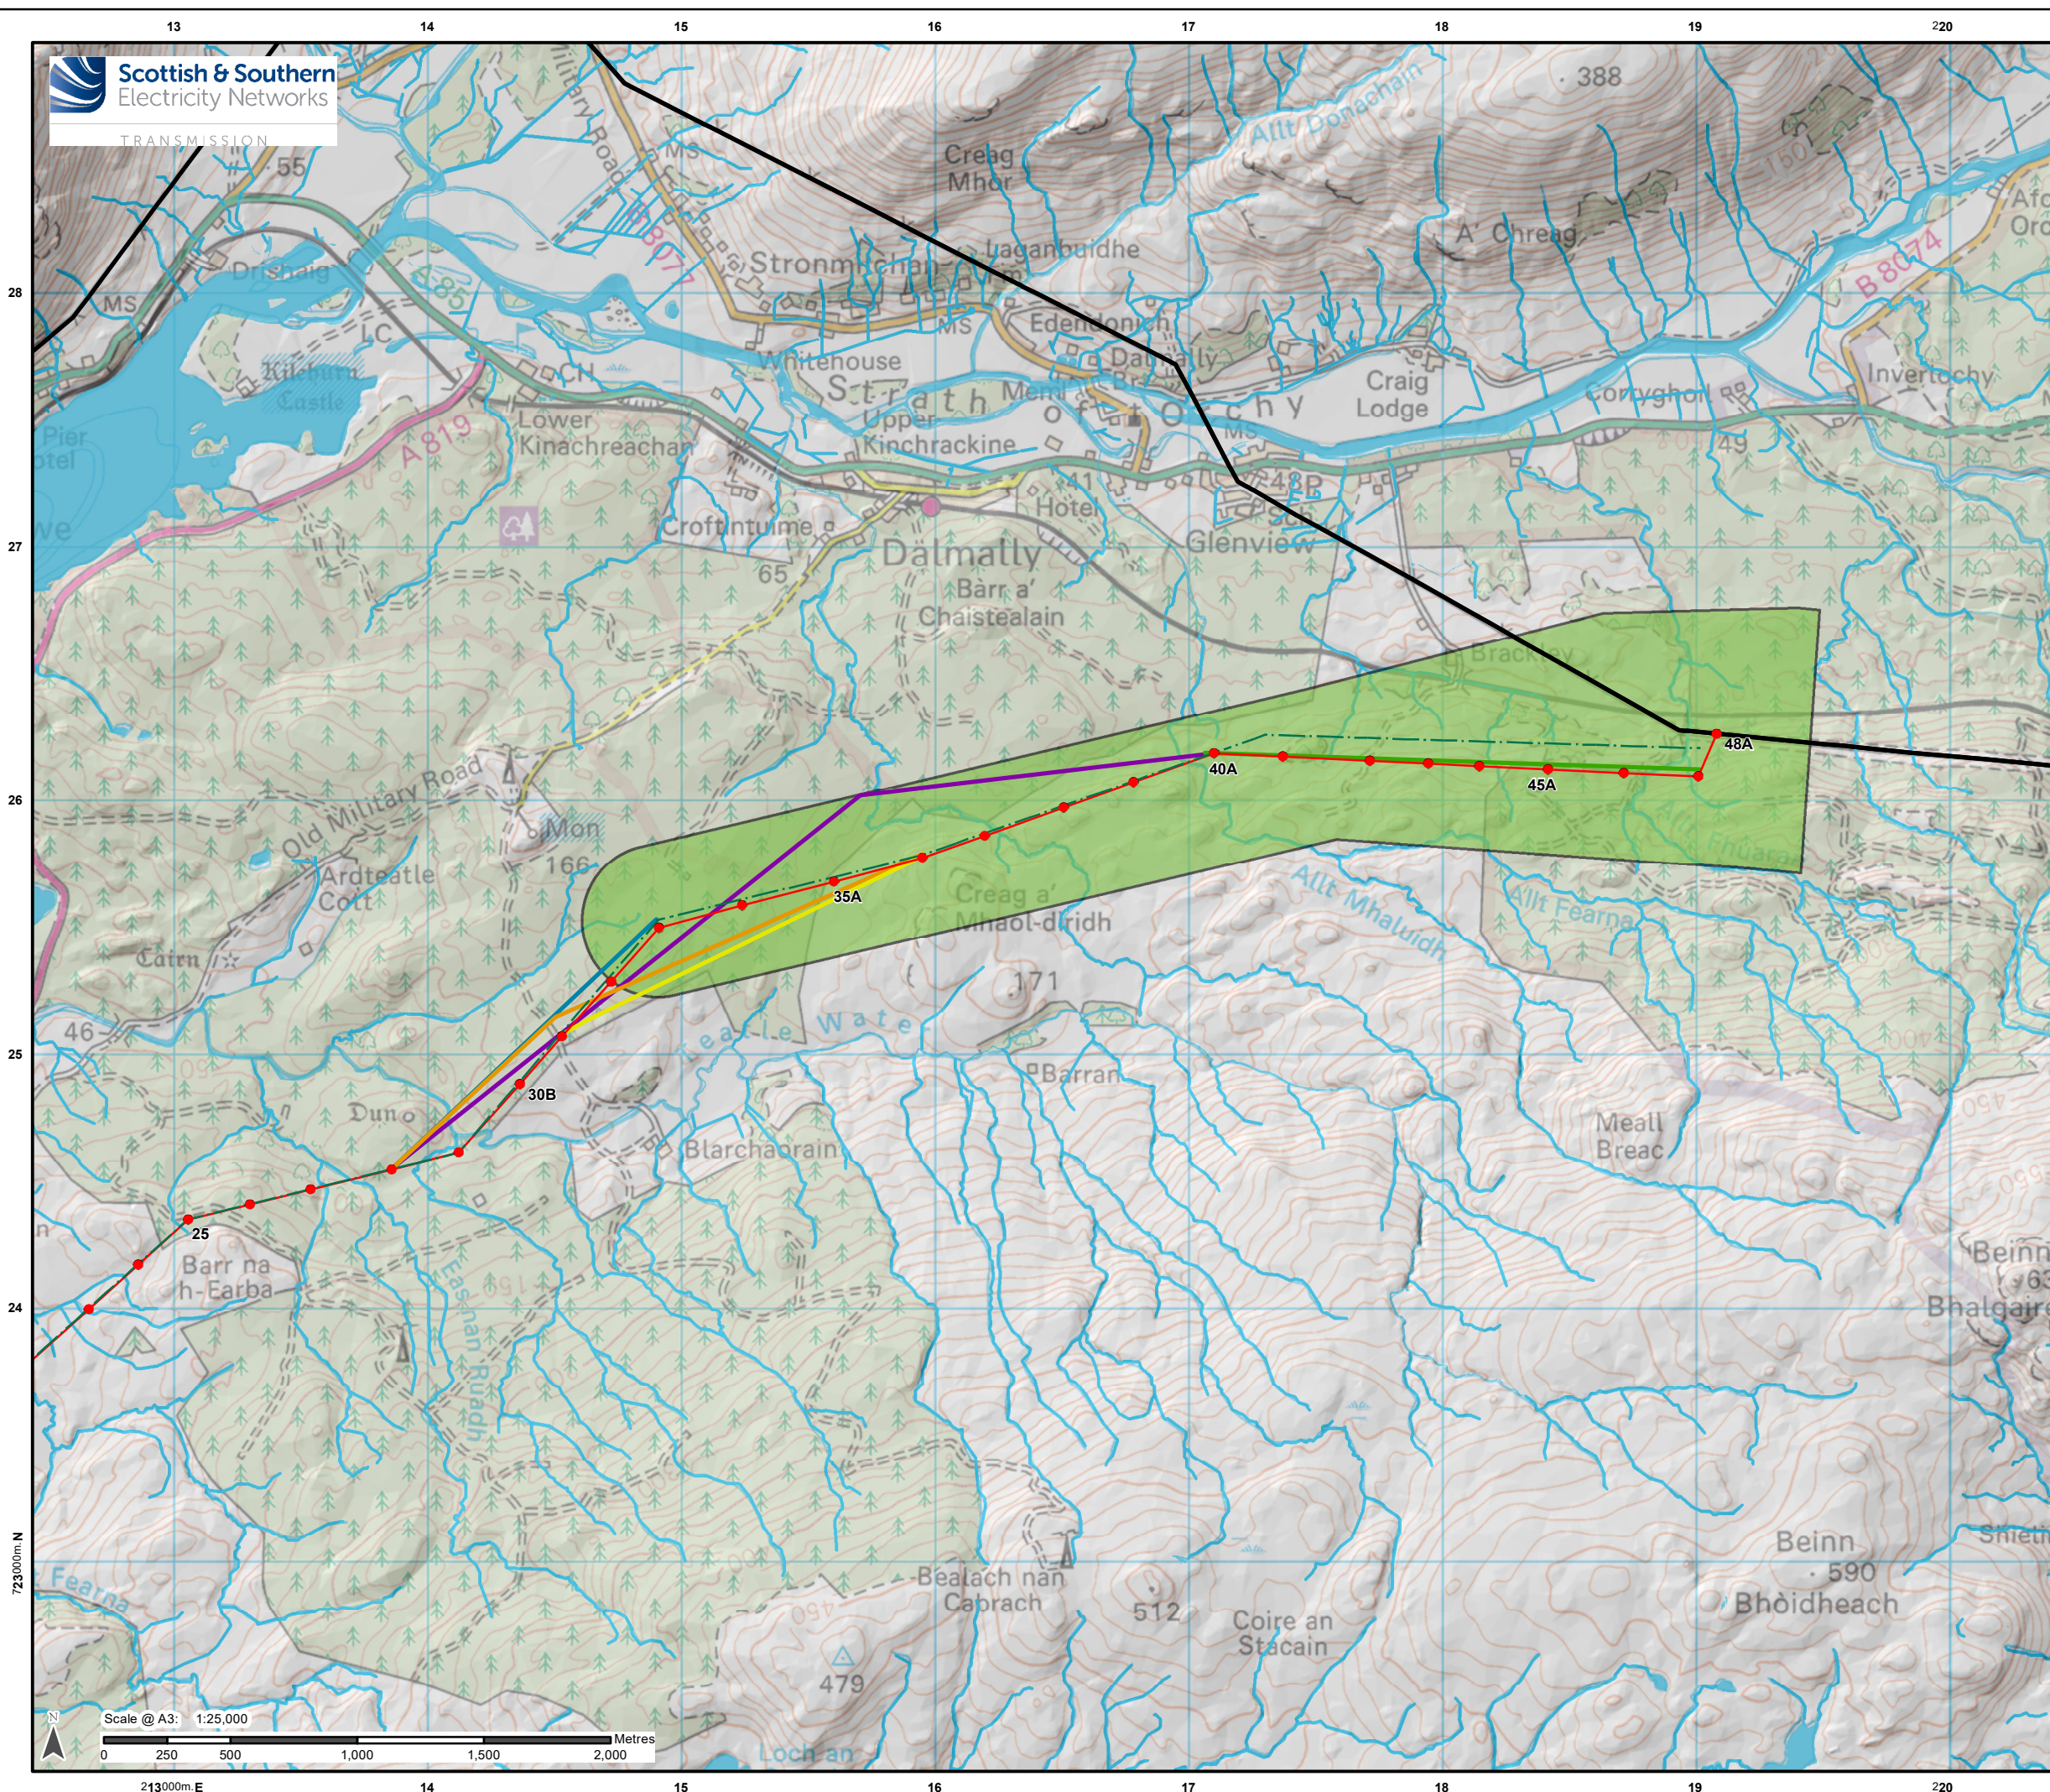

Legend

- Proposed OHL Towers
- Indicative Proposed Alignment
- Baseline Alignment (T28 - T47)
- Deviation Option**
 - GL1
 - GL2
 - GL3
 - GL4
 - GL5
- SPEN Existing 275kV Overhead Line (Scottish Power Energy Networks)
- Preferred Route, Option 3, 2020 Consultation
- Watercourse
- Waterbody

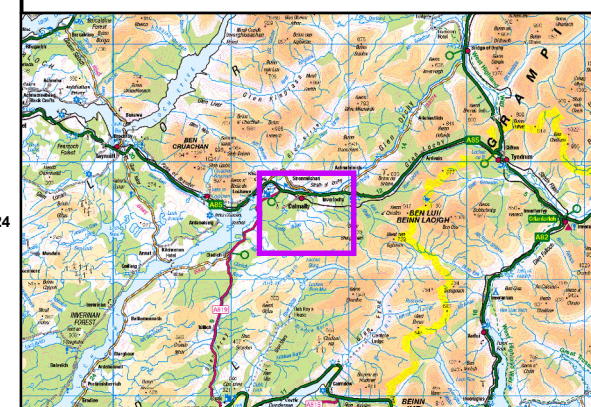

Reproduced by permission of Ordnance Survey on behalf of HMSO.
Crown copyright and database right 2022 all rights reserved.
Ordnance Survey Licence number EL273236.

Project No: LT000029
Project: 1700003673

Title:
Creag Dhubb to Dalmally 275kV Connection
Figure 3.2:
Baseline Alignment with All Deviation Options

Drawn by: CF/AB Date: 29/04/2022

Drawing: R170_3673_Fig3.2_AlignmentOptions_D