



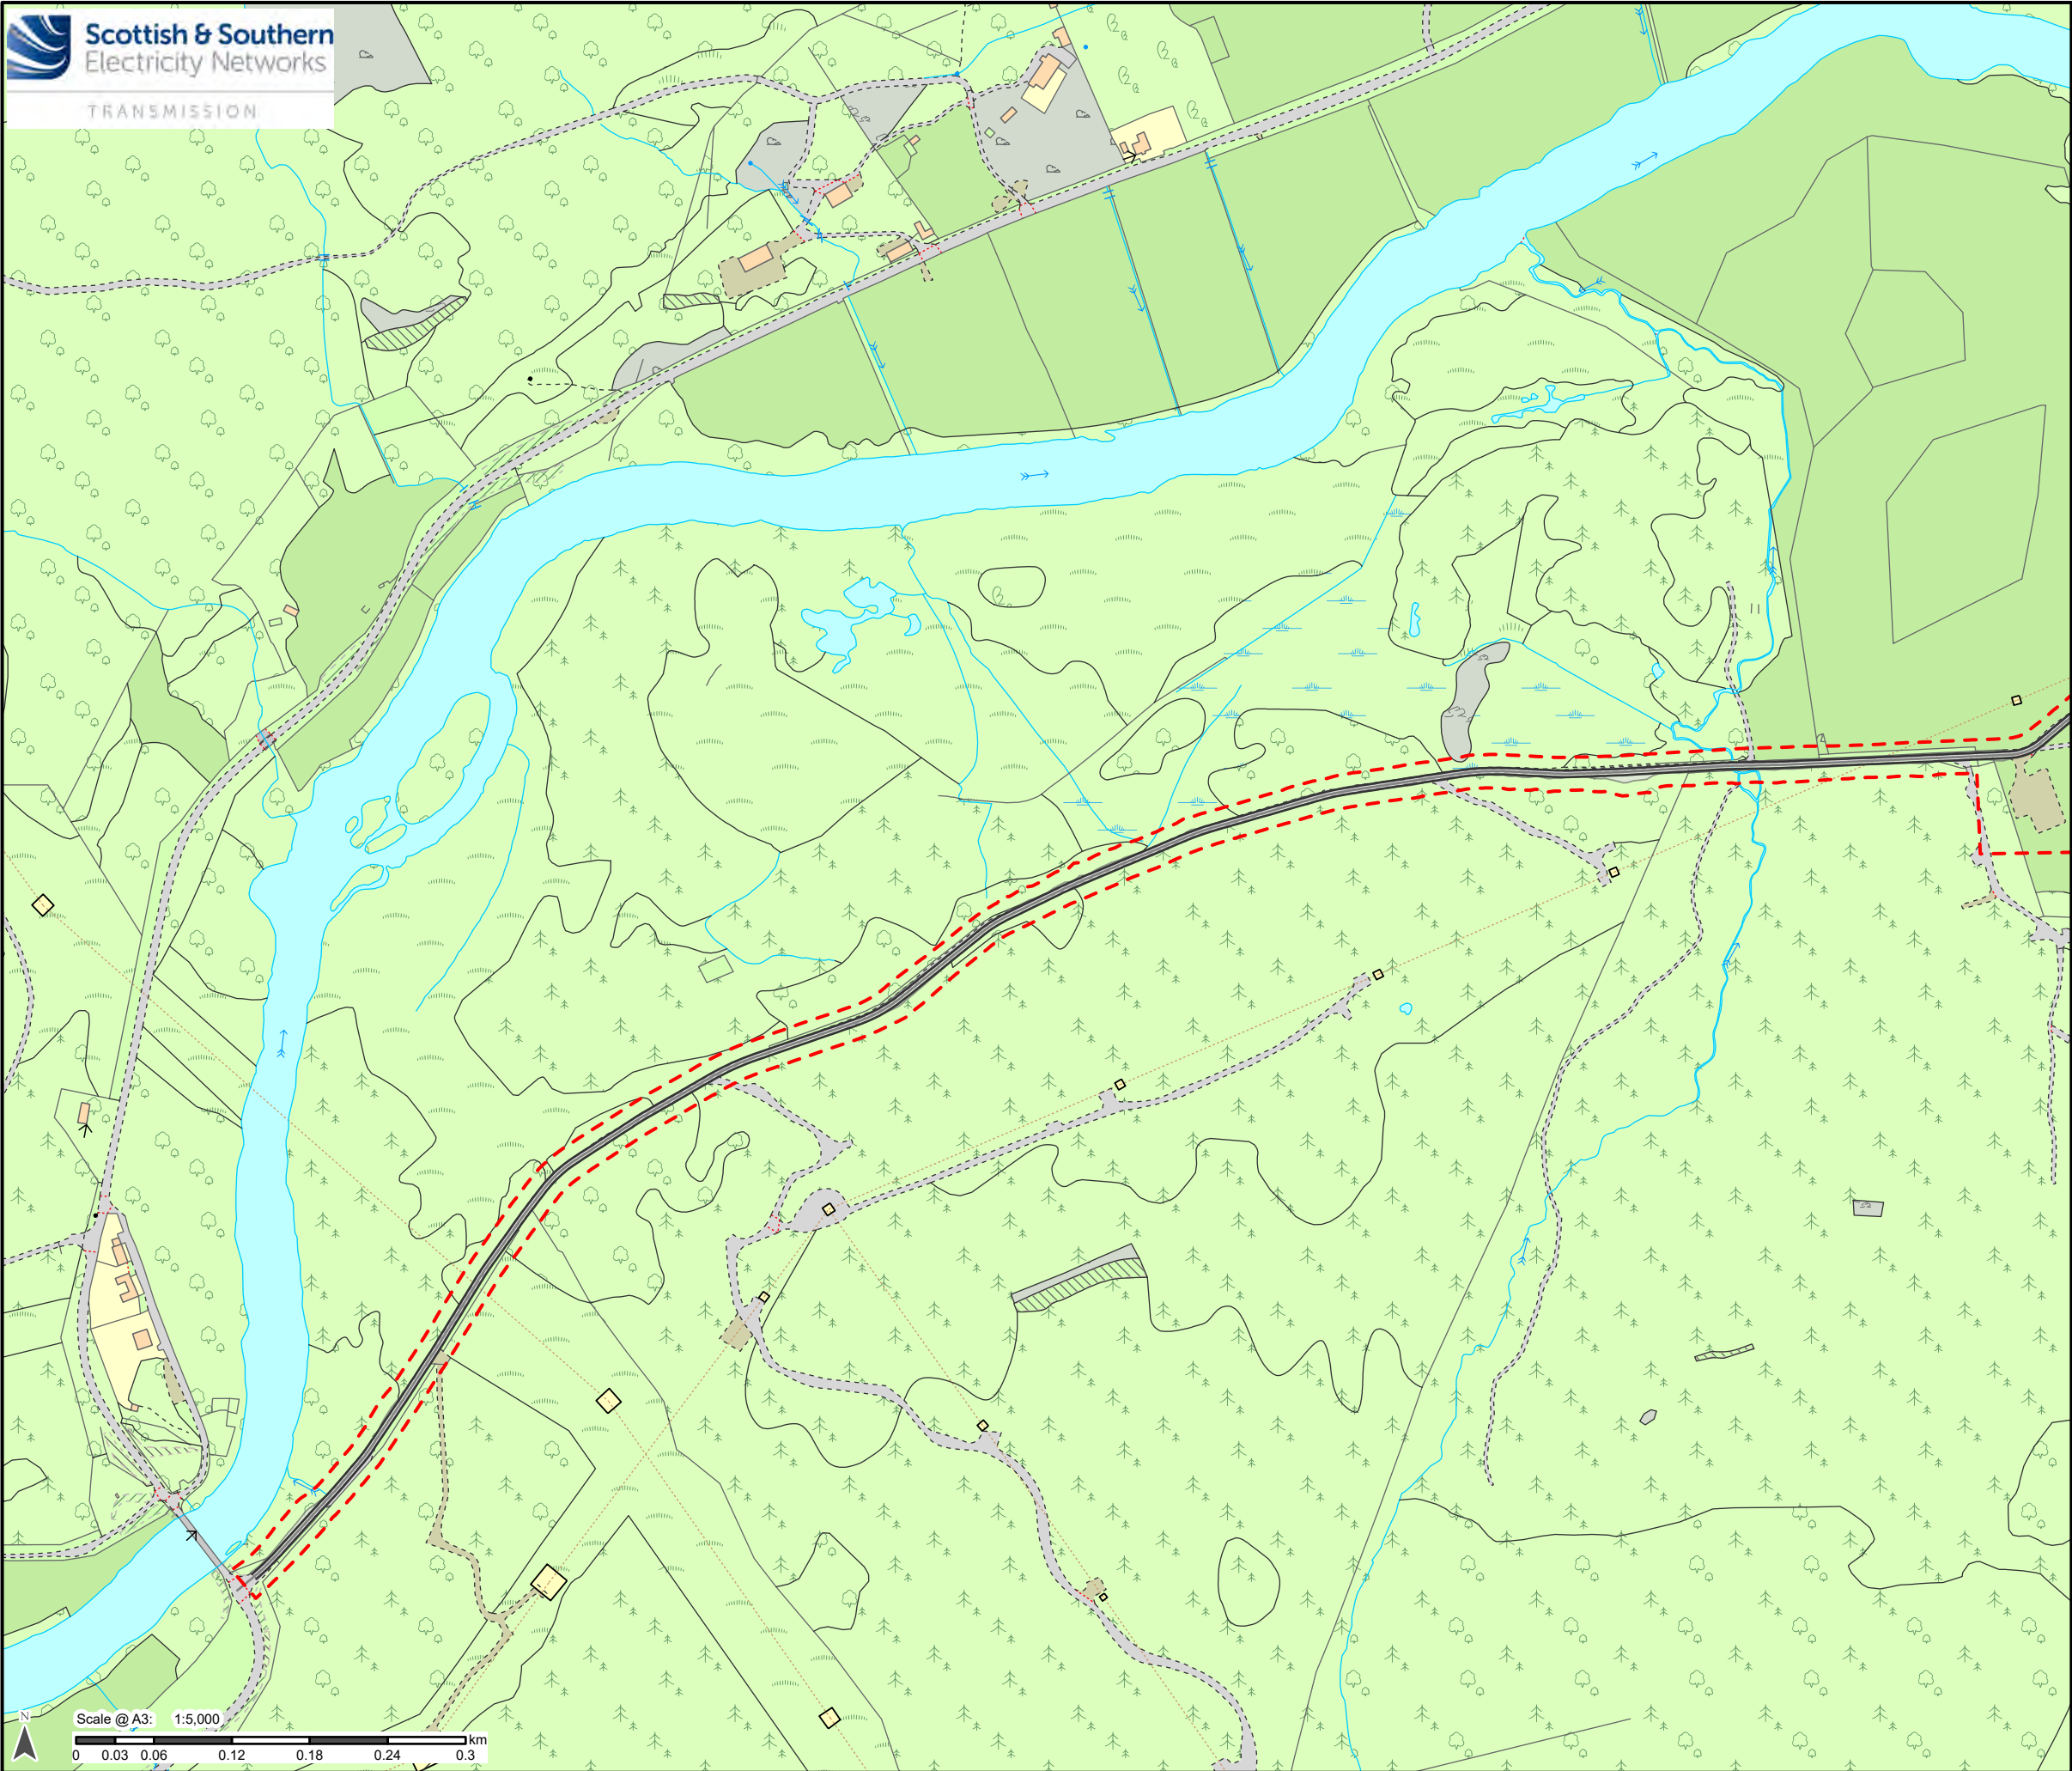


Legend

- Centre Line
- Edge of track
- Model Extents
- Access RLB - 20.53 Ha

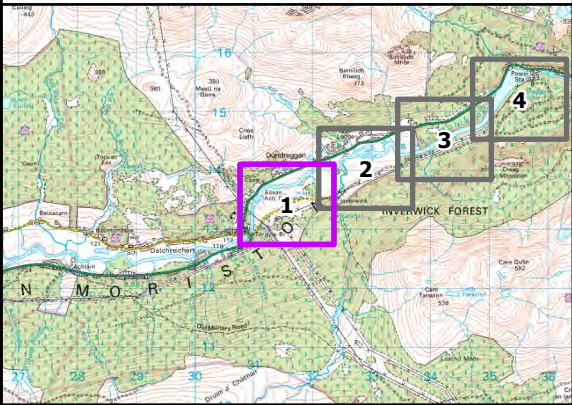

Reproduced by permission of Ordnance Survey on behalf of HMSO.
Crown copyright and database right 2025 all rights reserved.
Ordnance Survey Licence number AC0000813445.
SSEN Transmission take no responsibility for the release or accuracy of latest version Basemaps from Ordnance Survey

Project No:	PT000793
Project:	Glenmoriston GT1 Replacement
Title:	Glenmoriston Access and Substation RLB Page 1 of 4
Drawn by:	IF
Date:	26/08/2025
Drawing:	PT000793_ENV_007

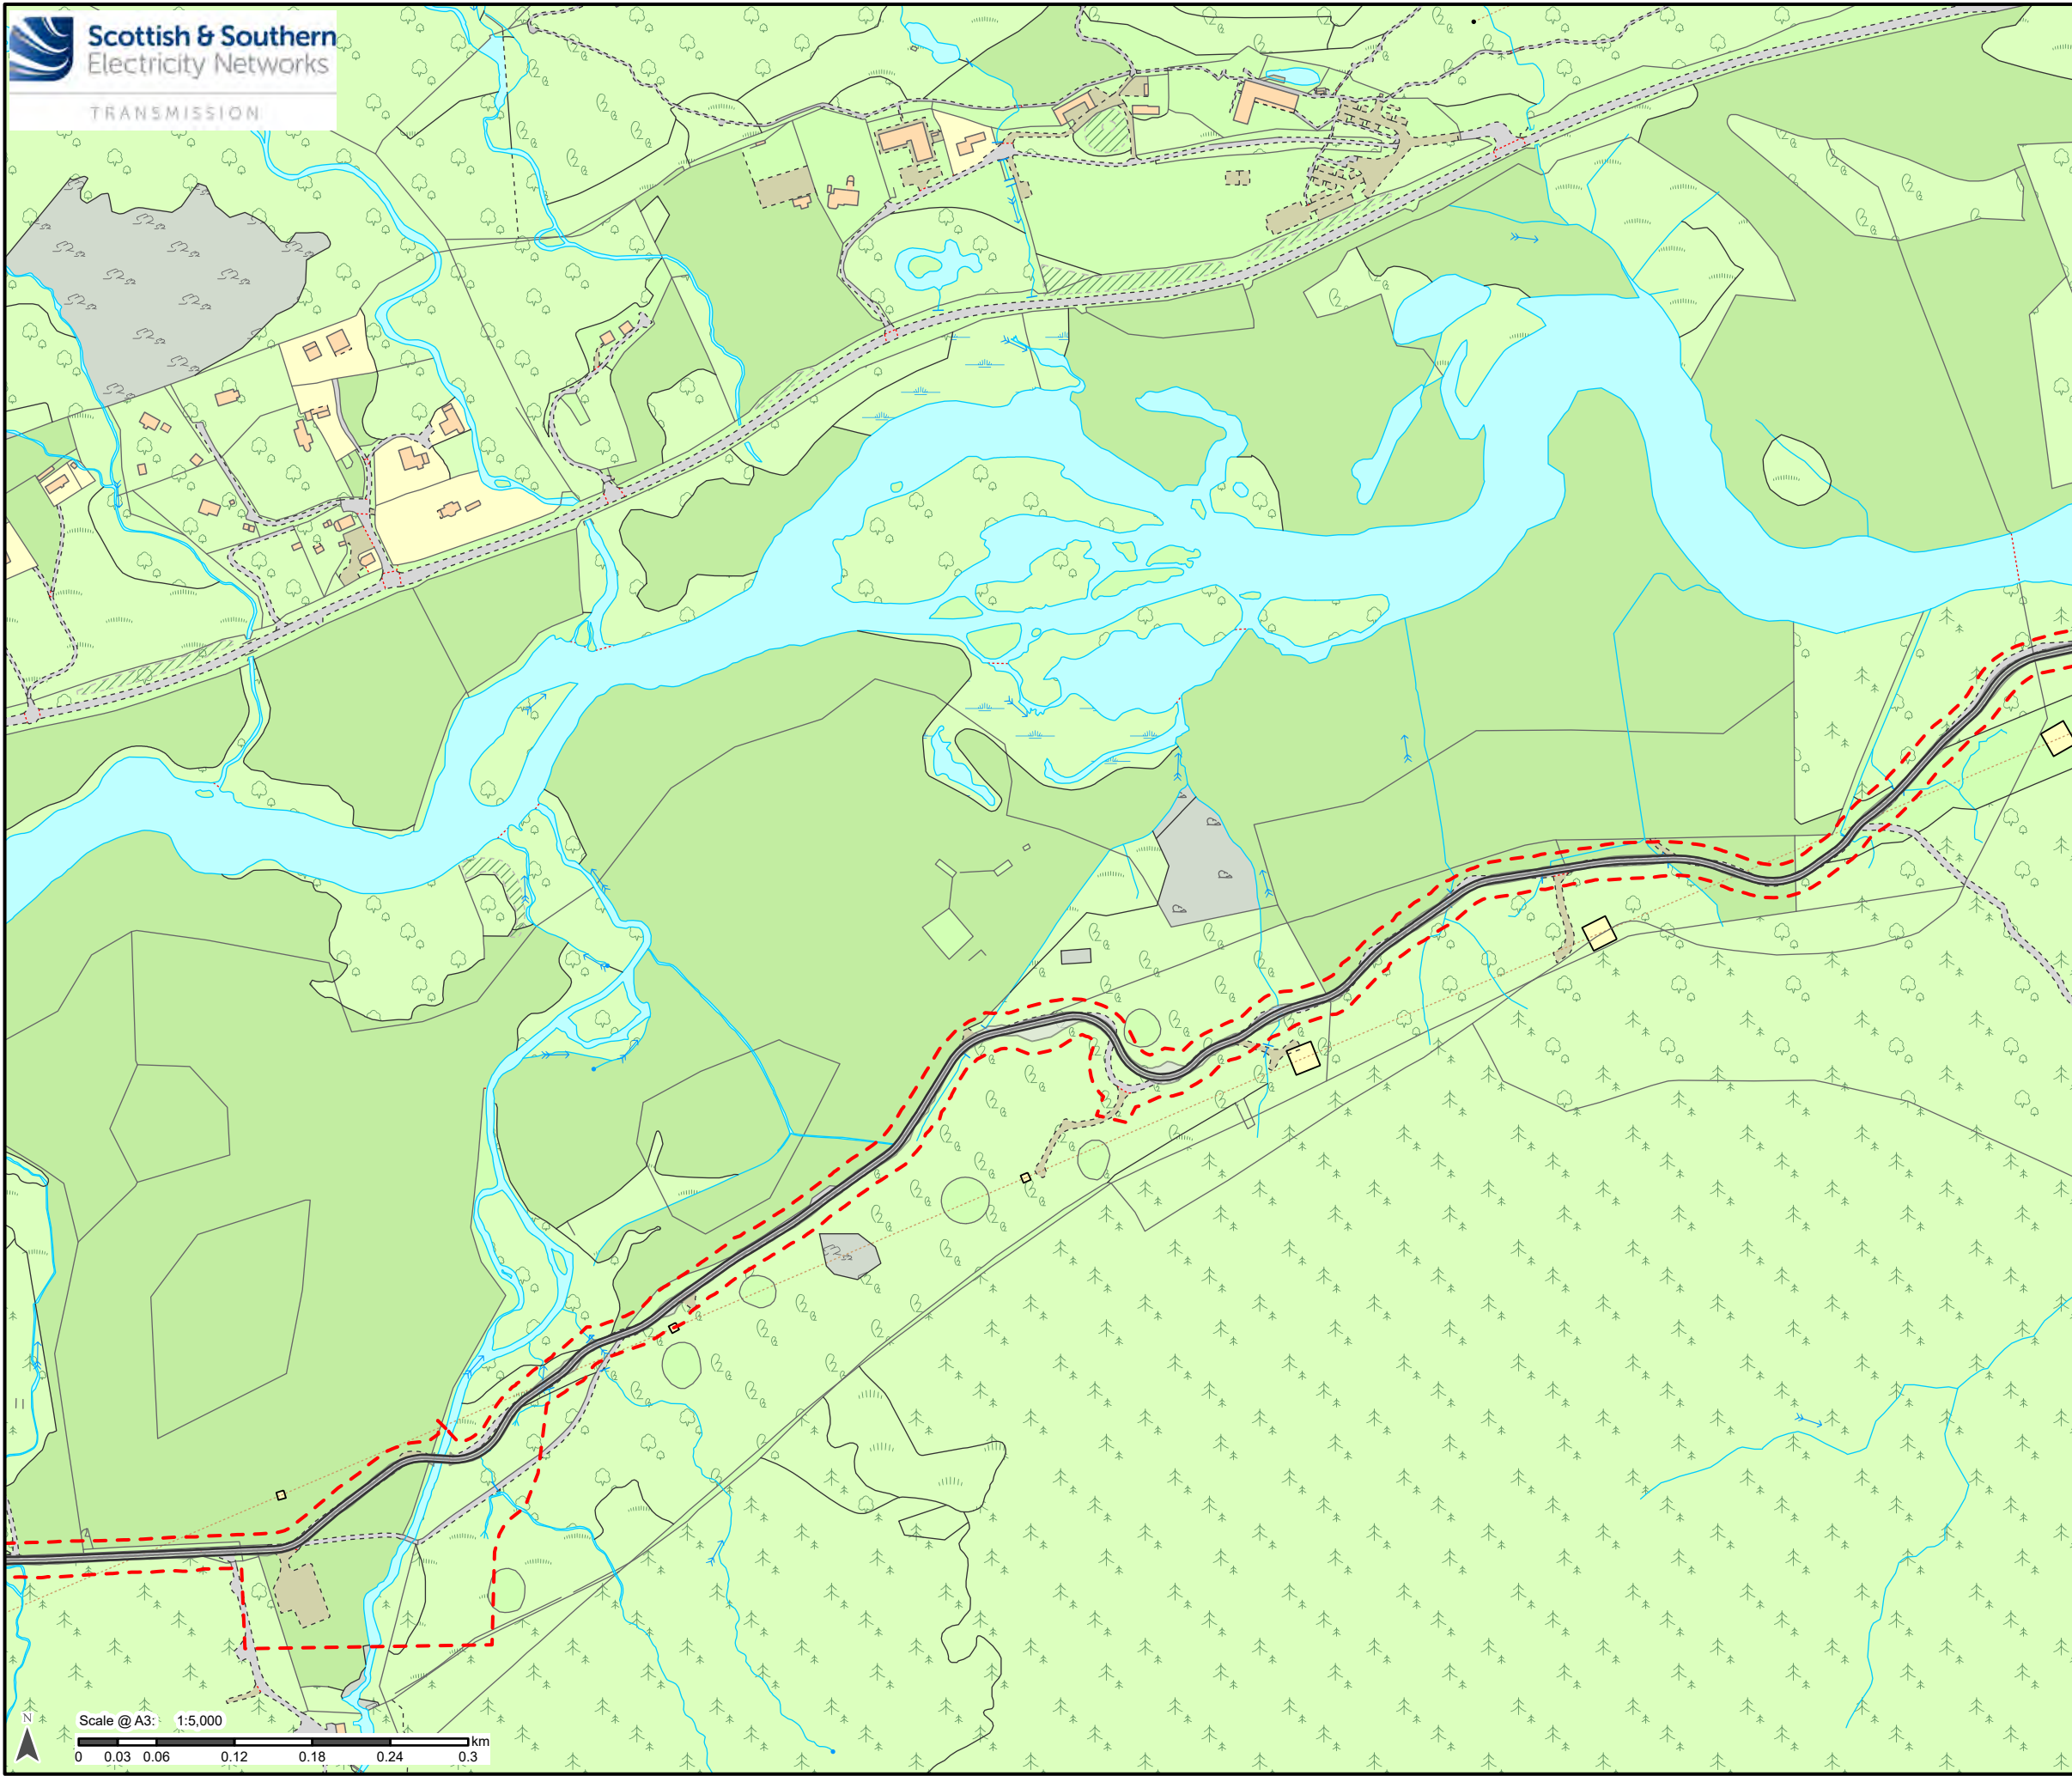

Legend

- Centre Line
- Edge of track
- Model Extents
- Access RLB - 20.53 Ha

Reproduced by permission of Ordnance Survey on behalf of HMSO.
Crown copyright and database right 2025 all rights reserved.
Ordnance Survey Licence number AC0000813445.
SSEN Transmission take no responsibility for the release or accuracy of latest version Basemaps from Ordnance Survey


Project No: PT000793
Project: Glenmoriston GT1 Replacement

Title:

Glenmoriston Access and Substation RLB
Page 2 of 4

Drawn by: IF
Date: 26/08/2025

Drawing: PT000793_ENV_007

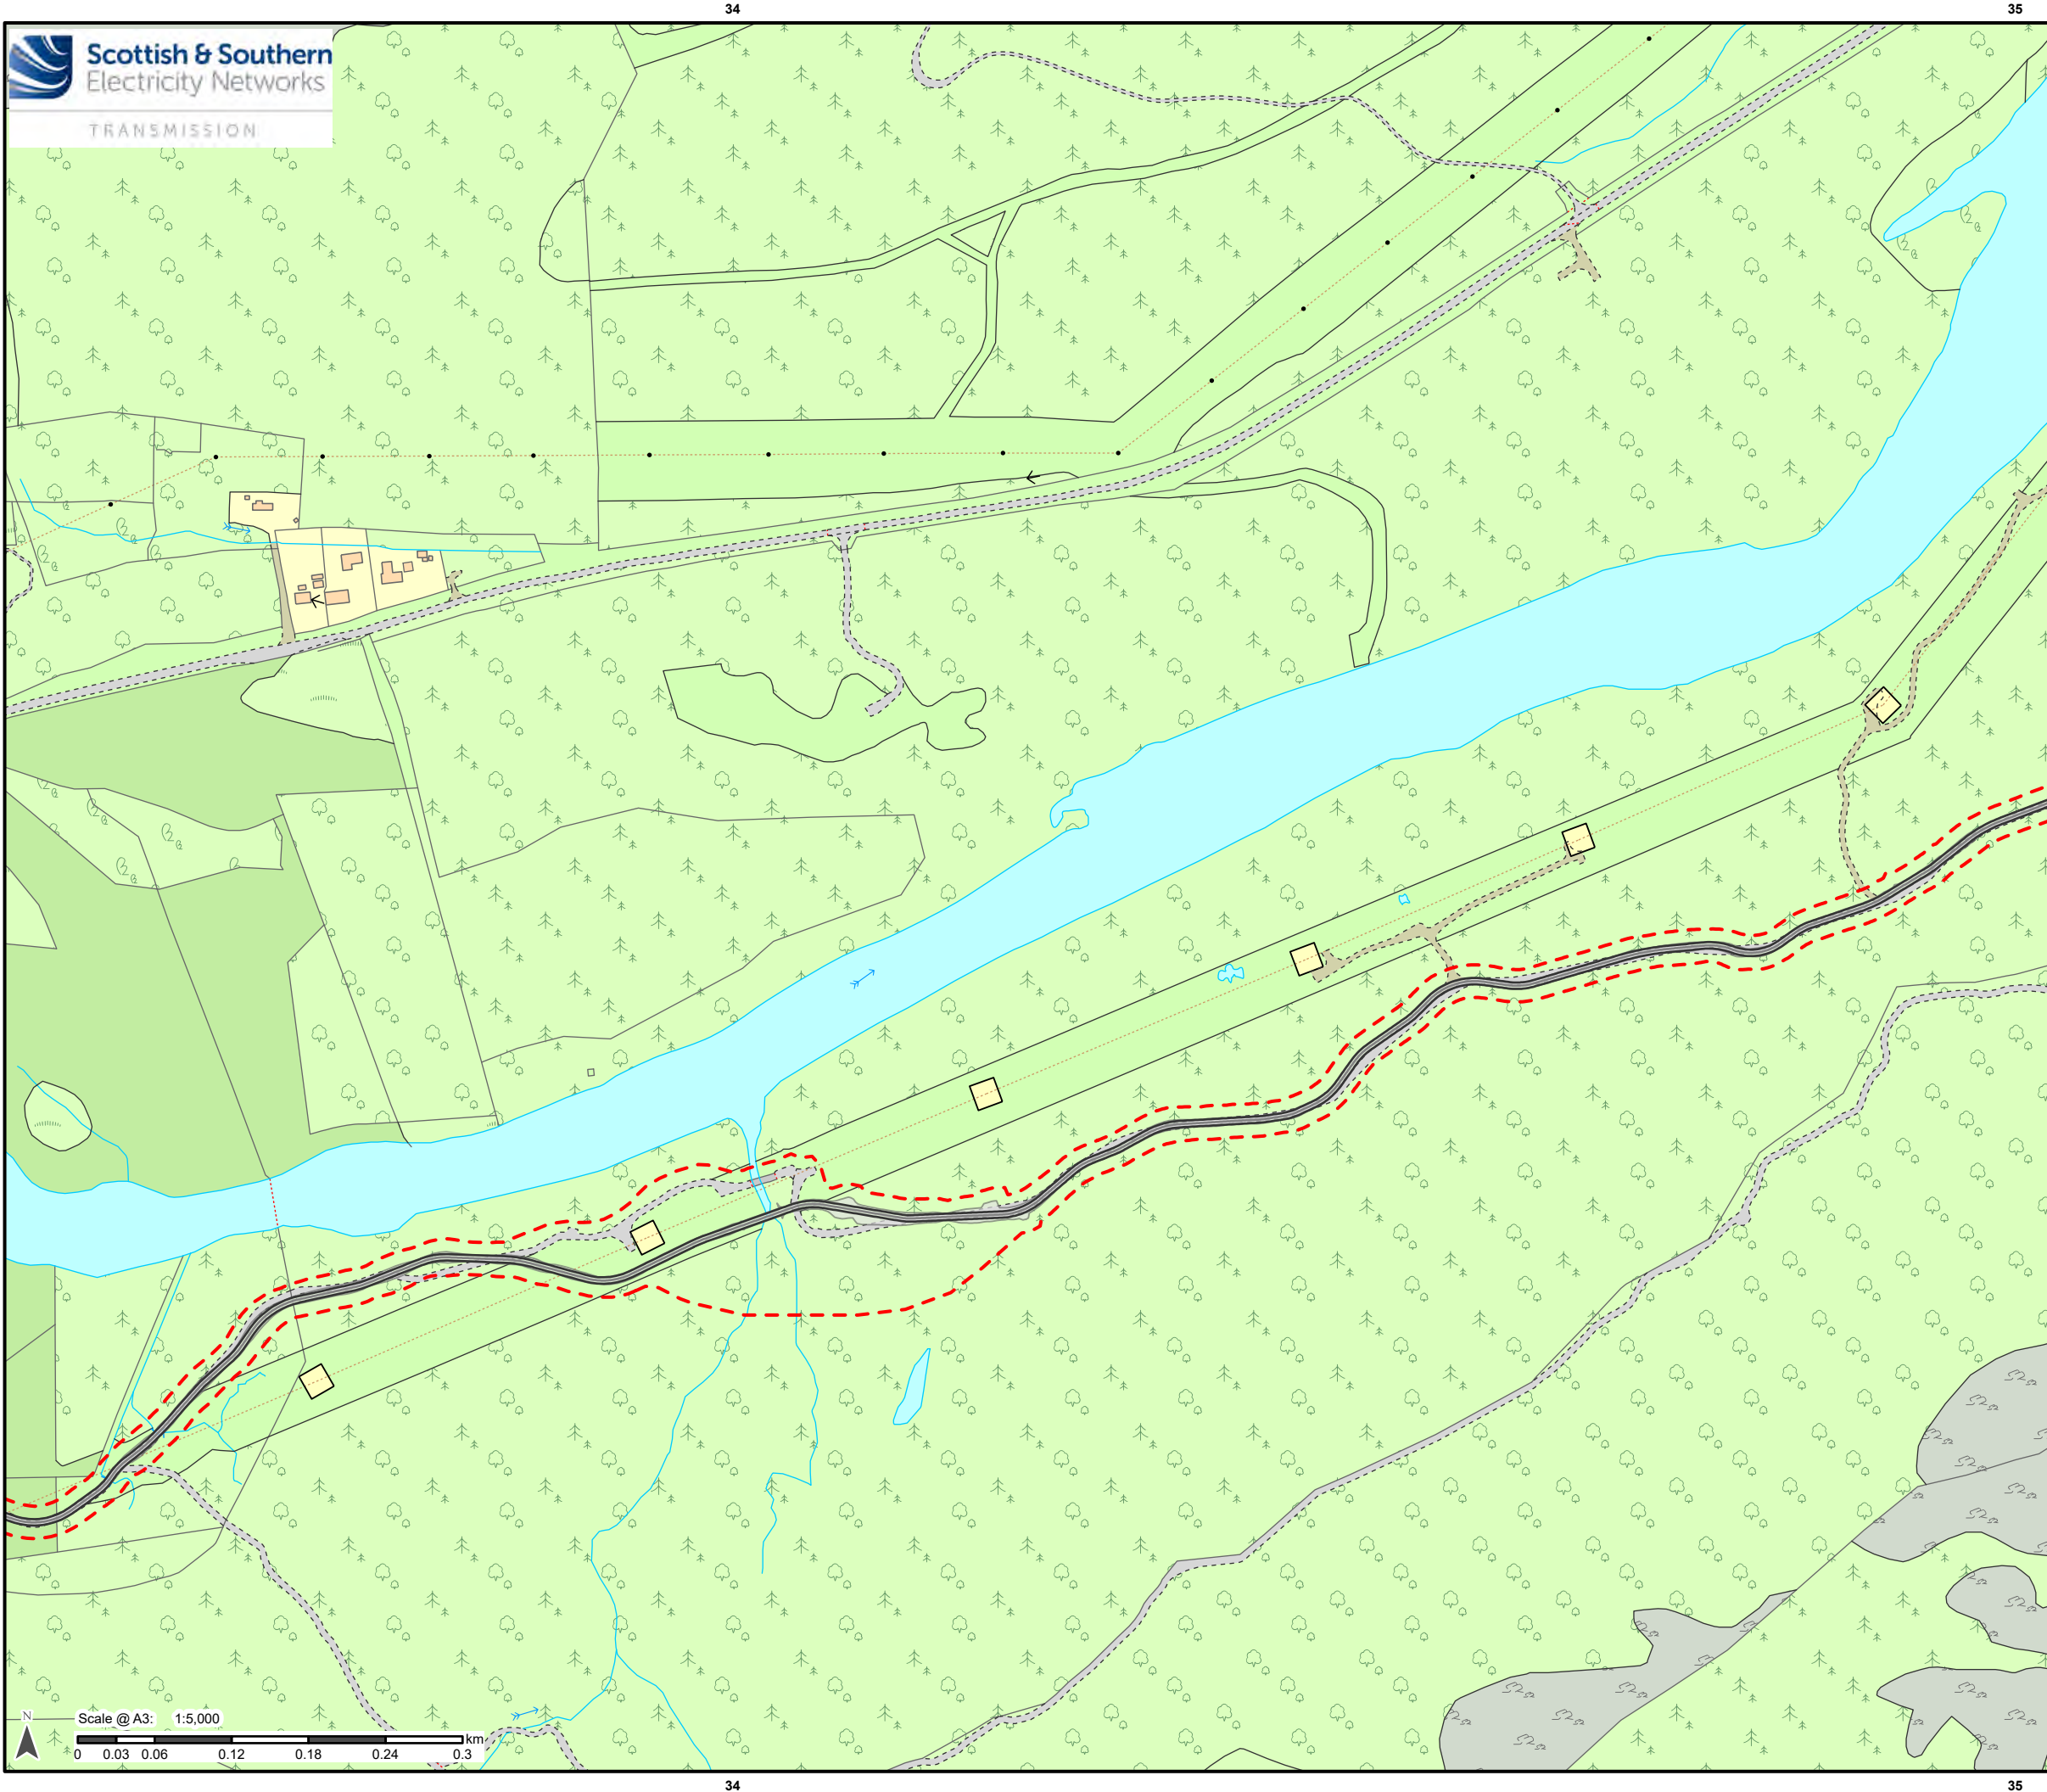


Legend

- Centre Line
- Edge of track
- Model Extents
- Access RLB - 20.53 Ha

Reproduced by permission of Ordnance Survey on behalf of HMSO.
Crown copyright and database right 2025 all rights reserved.
Ordnance Survey Licence number AC0000813445.
SSEN Transmission take no responsibility for the release or accuracy of latest version Basemaps from Ordnance Survey

Project No:	PT000793	
Project:	Glenmoriston GT1 Replacement	
Title:	Glenmoriston Access and Substation RLB Page 3 of 4	
Drawn by:	IF	Date: 26/08/2025
Drawing:	PT000793_ENV_007	

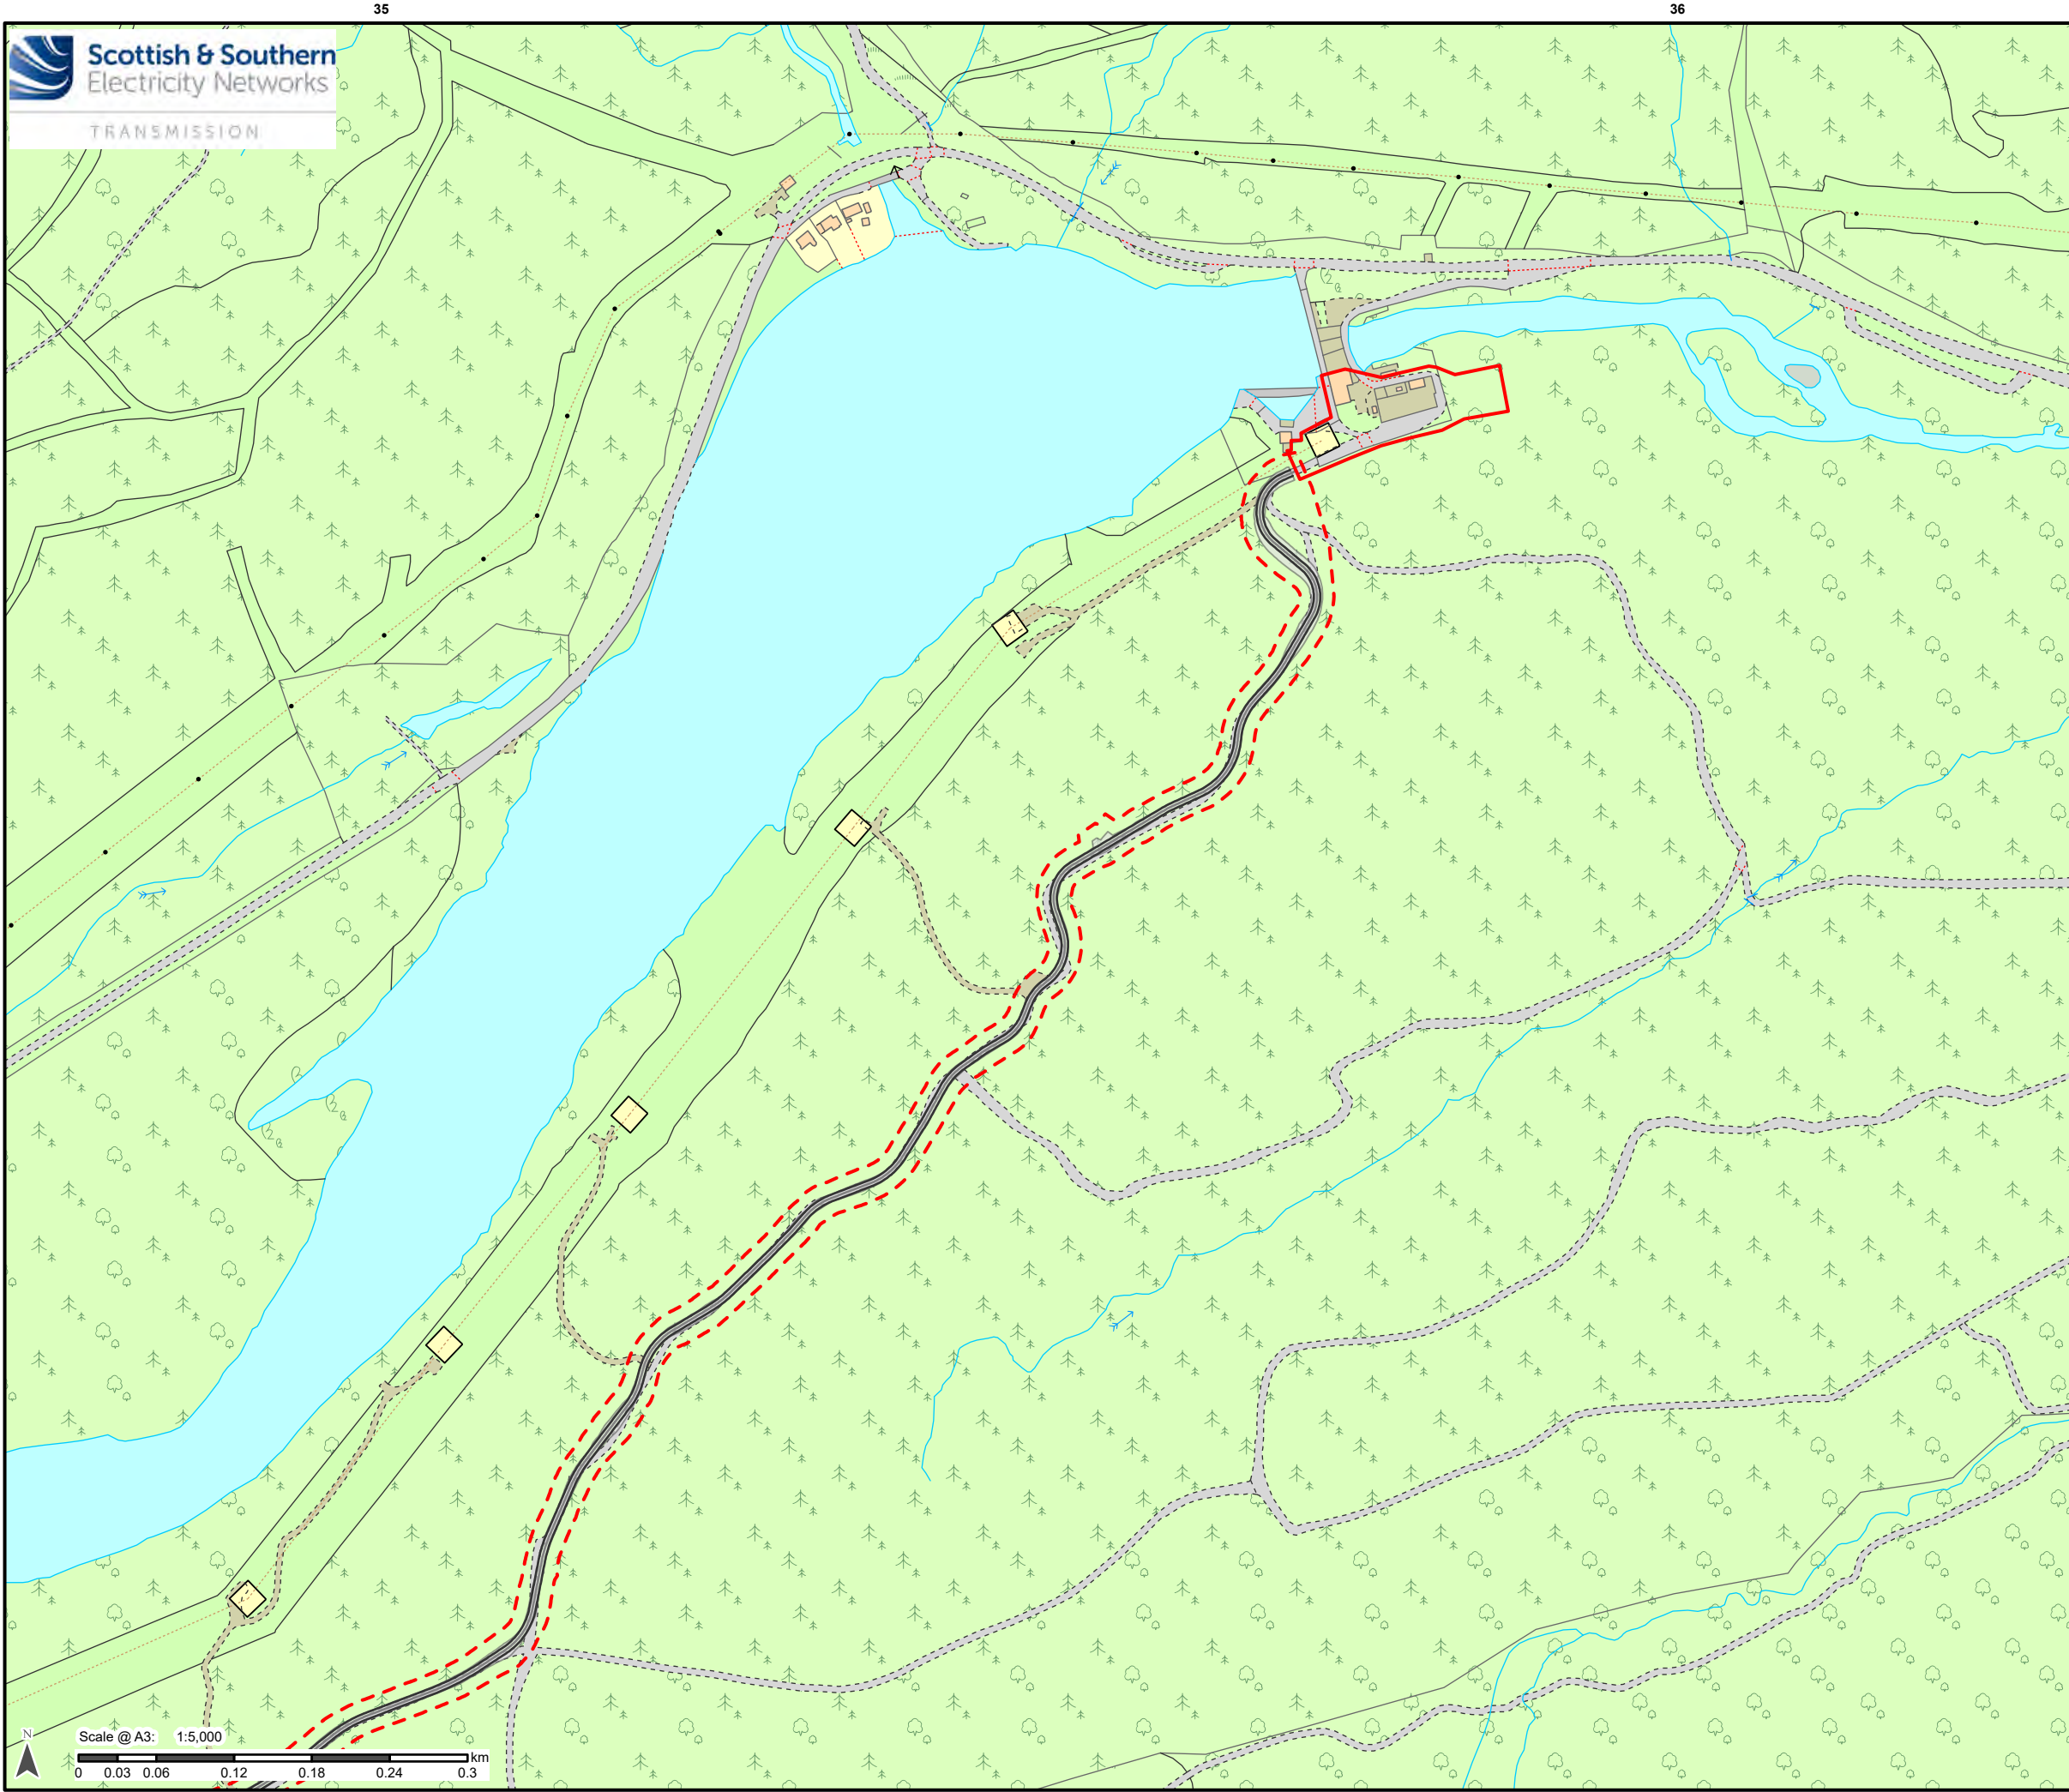

Legend

- Centre Line
- Edge of track
- Model Extents
- Access RLB - 20.53 Ha
- Substation RLB - 0.79 Ha

Reproduced by permission of Ordnance Survey on behalf of HMSO.
Crown copyright and database right 2025 all rights reserved.
Ordnance Survey Licence number AC0000813445.
SSEN Transmission take no responsibility for the release or accuracy of latest version Basemaps from Ordnance Survey

Project No: PT000793
Project: Glenmoriston GT1 Replacement

Title:
Glenmoriston Access and Substation RLB
Page 4 of 4

Drawn by: IF
Date: 26/08/2025

Drawing: PT000793_ENV_007