


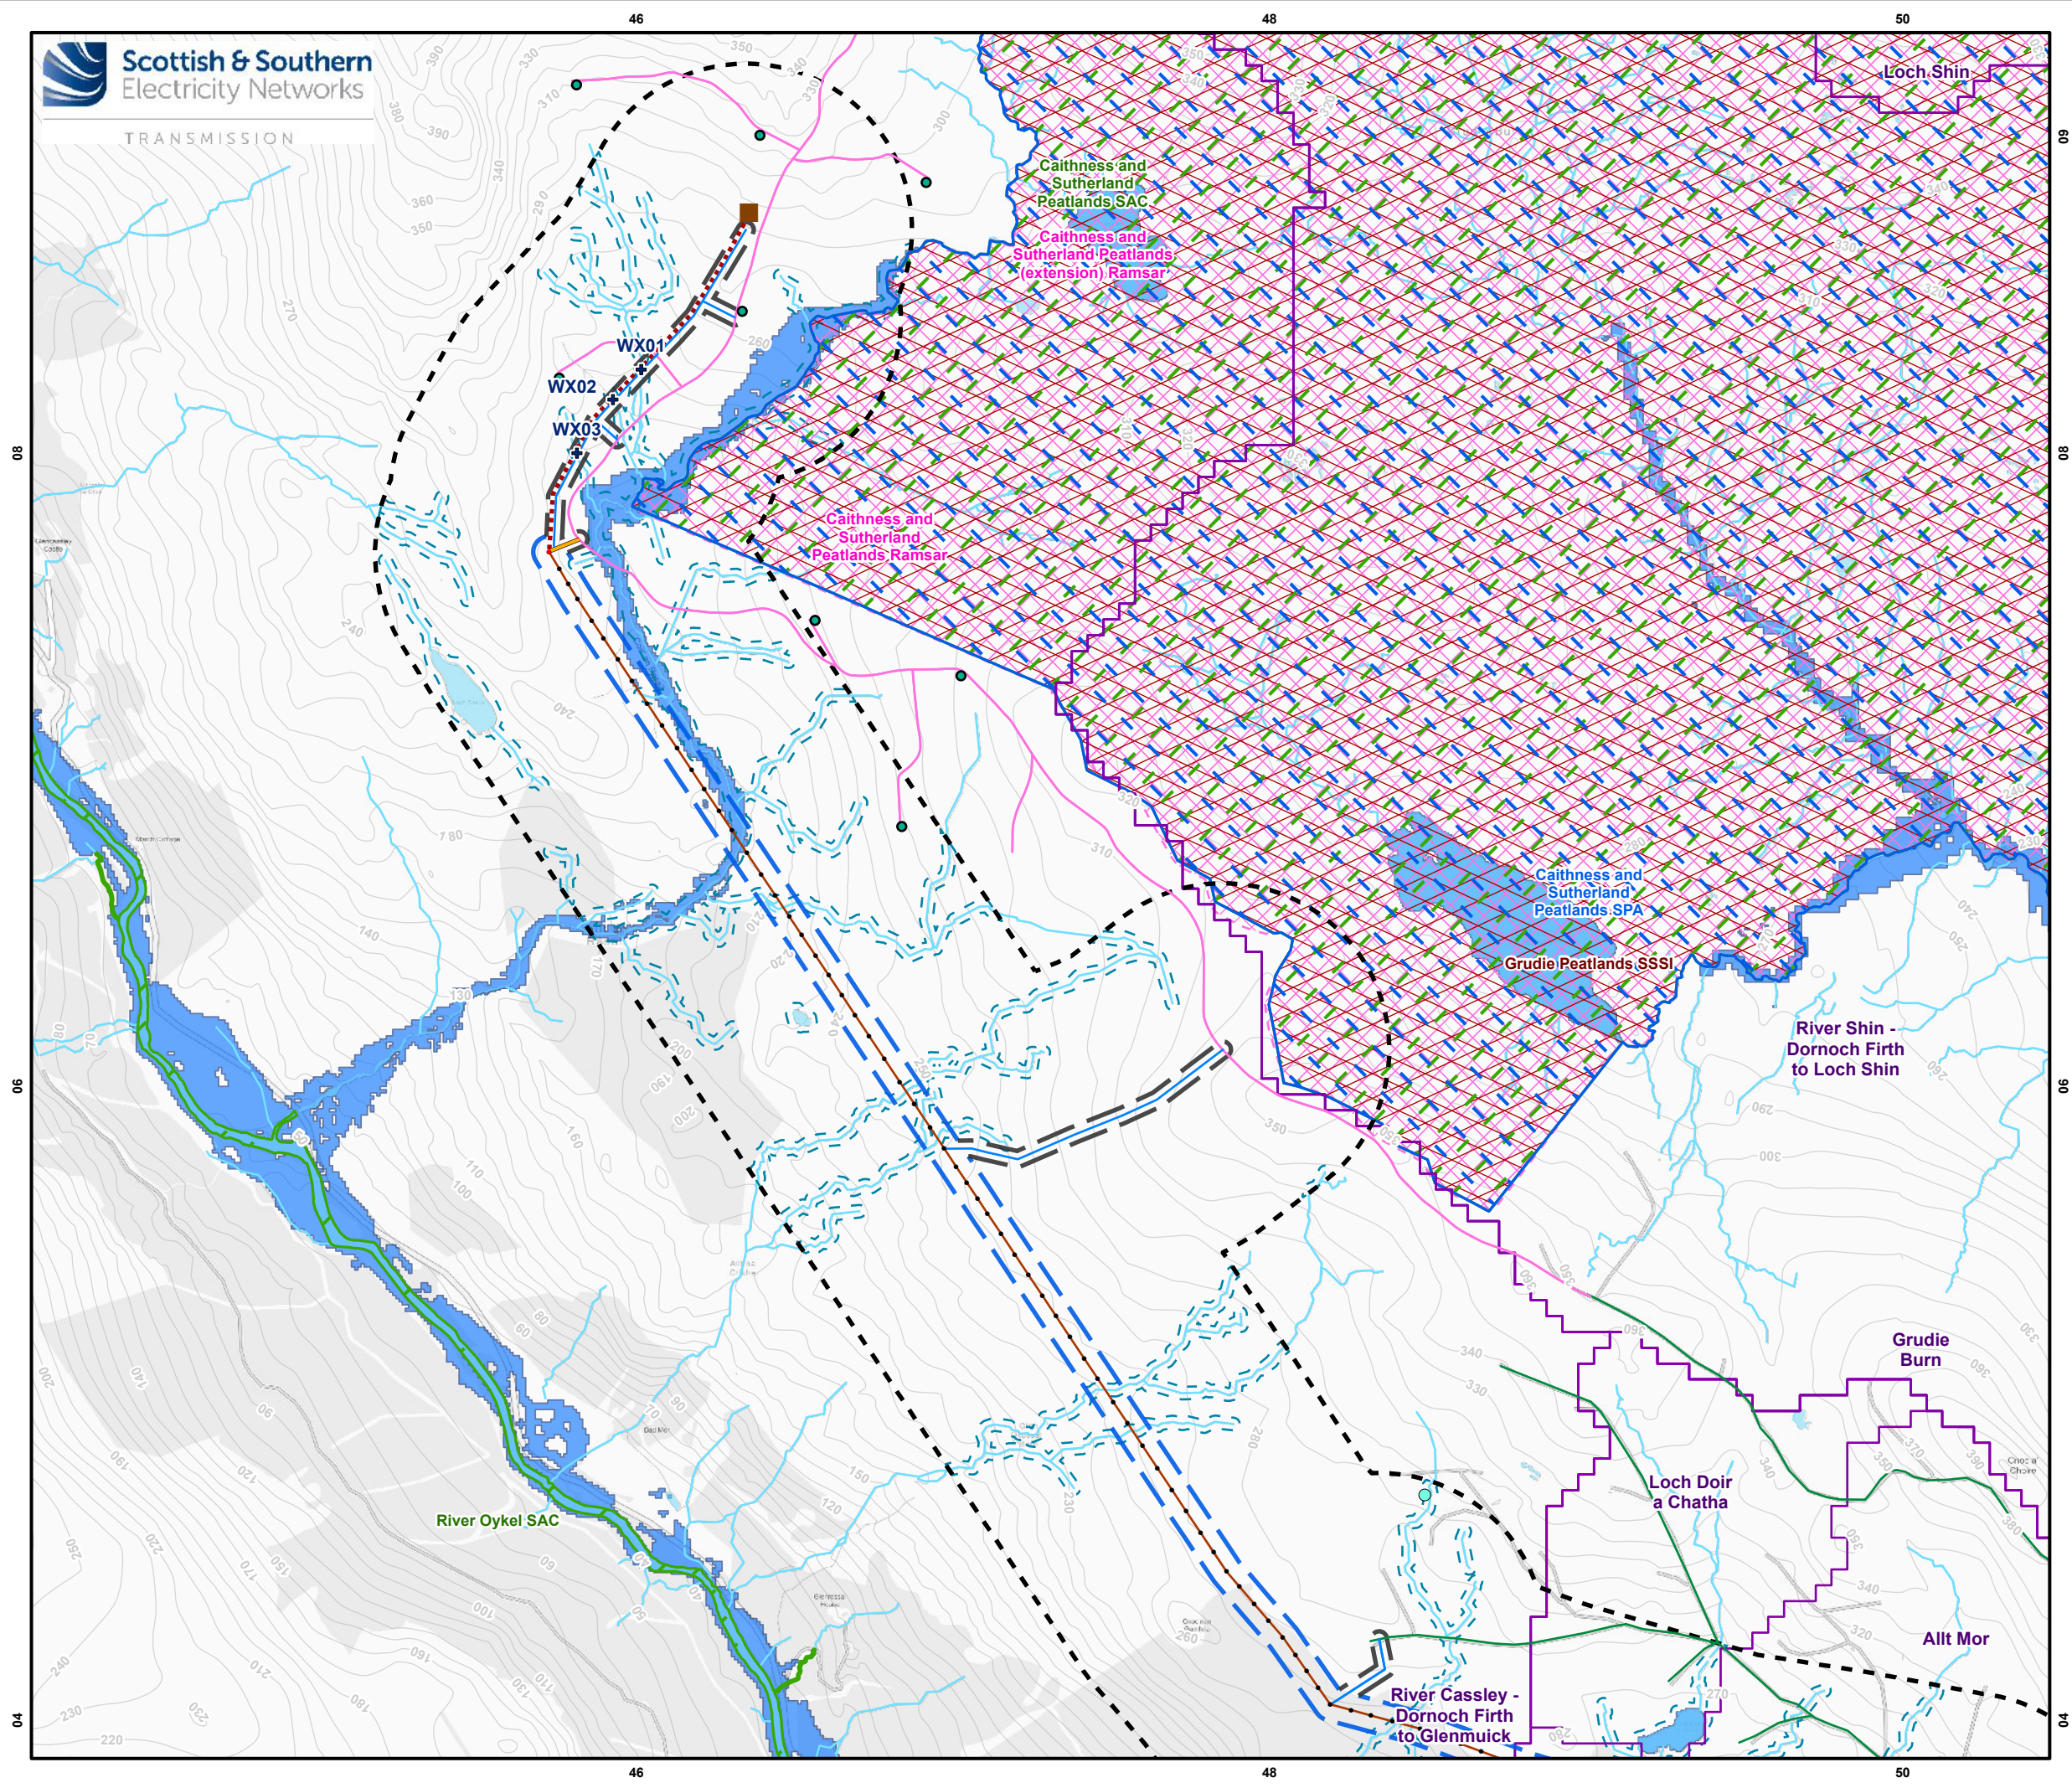

Legend

S.37 Overhead Line (OHL) Works

- Proposed Pole Location
- Proposed Cable Sealing End (CSE) Pole Structure Location
- Proposed Overhead Line (OHL)
- Limit of Deviation (LoD) for Proposed OHL (50m either side)
- Study Area (500 m buffer either side of the Proposed Development)

Ancillary Development

- Temporary Access Track (Likely Trackway)
- New - Permanent Access Track
- Permanent and Temporary Access Track LoD (25m either side)

Permitted Development

- Indicative Underground Cable (UGC) Alignment

Consented Infrastructure

- Achany Wind Farm Extension Substation
- Achany Wind Farm Extension Turbines
- Achany Wind Farm Extension Access Track

Existing Infrastructure

- Shin Substation
- Existing Tracks

Designated Sites

- Special Protection Area (SPA)
- Special Area of Conservation (SAC)
- Site of Special Scientific Interest (SSSI)
- Ramsar
- Geological Conservation Review (GCR)

Local Hyrdology


- Watercourse (OS OpenMap Local)
- Waterbody (OS OpenMap Local)
- Watercourse and Waterbody 20 m Buffer
- Future Fluvial Flood Plain (2080)
- Future Coastal Flood Plain (2080)
- Nested Waterbody Catchment
- SEPA CAR Authorisation
- Watercourse Crossing

Private Water Supplies

Private Water Source Type

- Mains
- Property with PWS (Unconfirmed)
- Spring (Unconfirmed)

Note: Legend remains unchanged through map series, regardless of visibility of layers in the map extent.

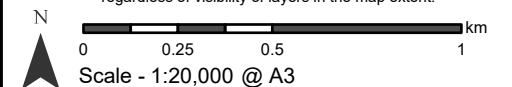


Reproduced by permission of Ordnance Survey on behalf of HMSO.
Crown copyright and database right 2025 all rights reserved.
Ordnance Survey Licence number 0100022432.
Copyright Highland Council. Contains Ordnance
Survey data and ©SEPA data and ©Scottish Natural Heritage data
available under OGL v3.

Project: Achany Wind Farm Extension Grid
Connection: Environmental Appraisal

Figure 7.1b - Local Hydrology

Drawn by: AA Date: 03/04/2025

Drawing: 428.V64120.00001.0003.1

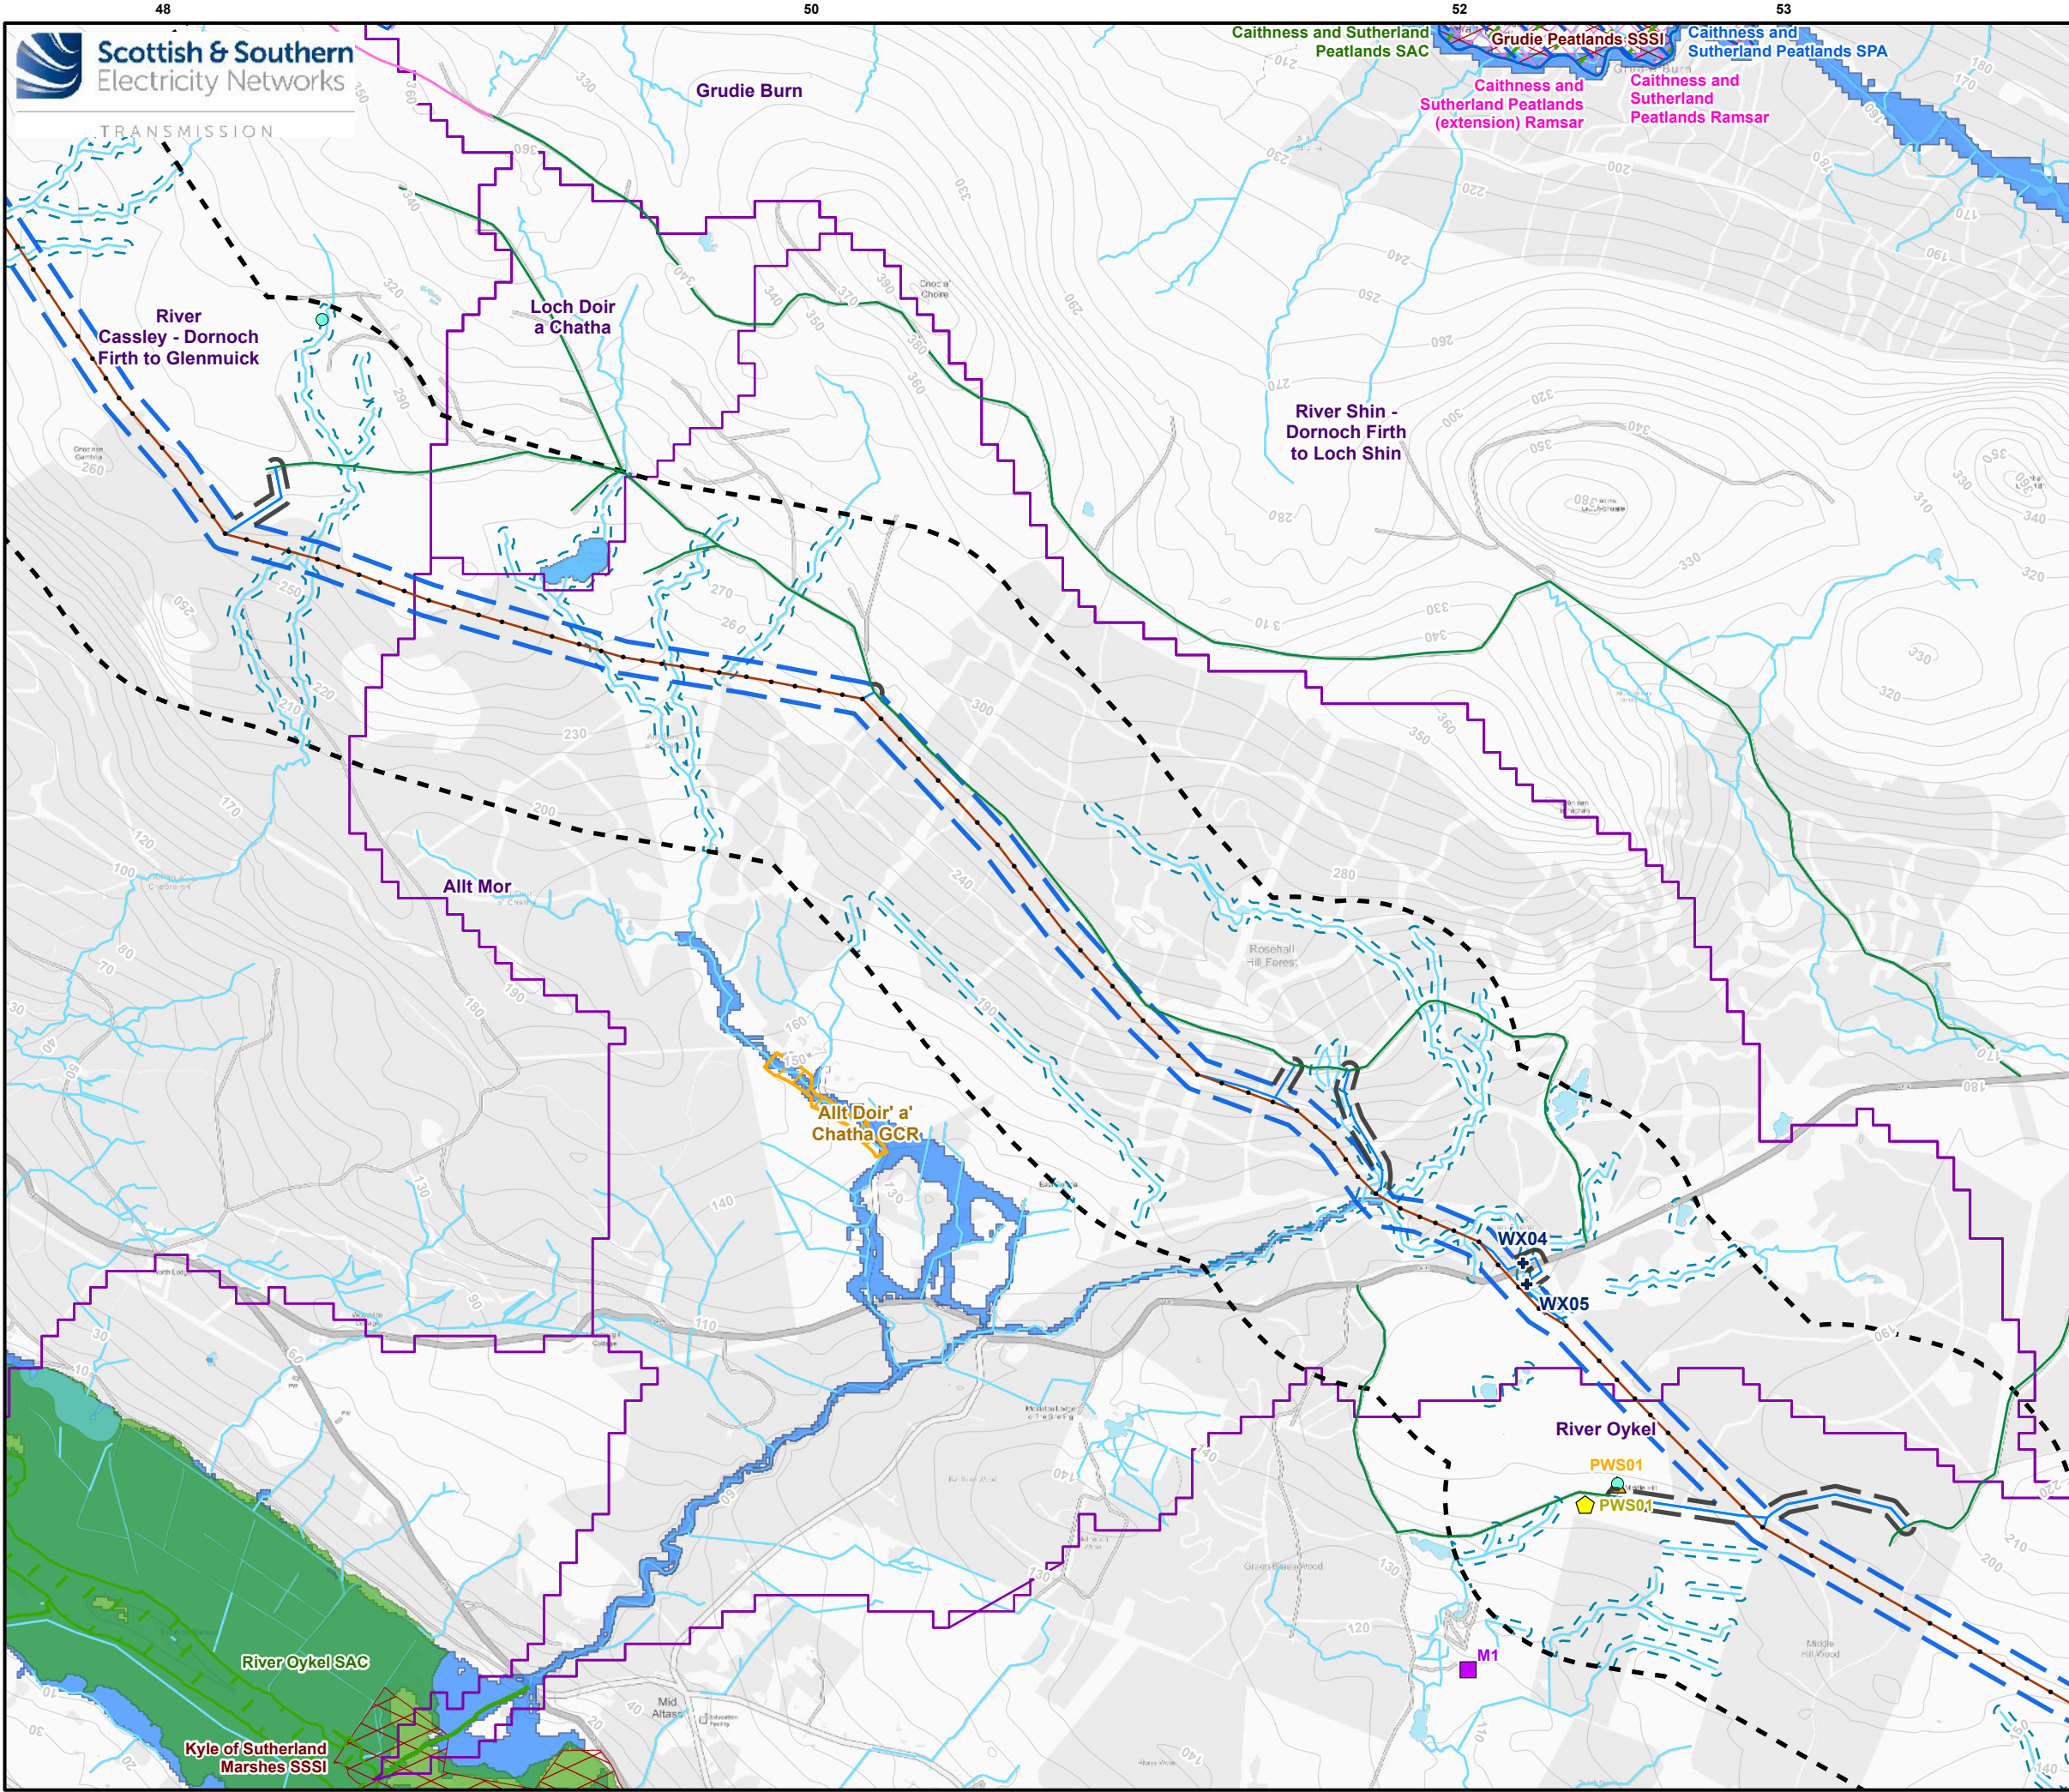

Legend

S.37 Overhead Line (OHL) Works

- Proposed Pole Location
- Proposed Cable Sealing End (CSE) Pole Structure Location
- Proposed Overhead Line (OHL)
- Limit of Deviation (LoD) for Proposed OHL (50m either side)
- Study Area (500 m buffer either side of the Proposed Development)

Ancillary Development

- Temporary Access Track (Likely Trackway)
- New - Permanent Access Track
- Permanent and Temporary Access Track LoD (25m either side)

Permitted Development

- Indicative Underground Cable (UGC) Alignment

Consented Infrastructure

- Achany Wind Farm Extension Substation
- Achany Wind Farm Extension Turbines
- Achany Wind Farm Extension Access Track

Existing Infrastructure

- Shin Substation
- Existing Tracks

Designated Sites

- Special Protection Area (SPA)
- Special Area of Conservation (SAC)
- Site of Special Scientific Interest (SSSI)
- Ramsar
- Geological Conservation Review (GCR)

Local Hyrdology

- Watercourse (OS OpenMap Local)
- Waterbody (OS OpenMap Local)
- Watercourse and Waterbody 20 m Buffer
- Future Fluvial Flood Plain (2080)
- Future Coastal Flood Plain (2080)
- Nested Waterbody Catchment
- SEPA CAR Authorisation
- Watercourse Crossing

Private Water Supplies

Private Water Source Type

- Mains
- Property with PWS (Unconfirmed)
- Spring (Unconfirmed)


Note: Legend remains unchanged through map series, regardless of visibility of layers in the map extent.

Scale - 1:20,000 @ A3

Reproduced by permission of Ordnance Survey on behalf of HMSO.
Crown copyright and database right 2025 all rights reserved.
Ordnance Survey Licence number 0100022432.
Copyright Highland Council. Contains Ordnance
Survey data and ©SEPA data and ©Scottish Natural Heritage data
available under OGL v3.

Project: Achany Wind Farm Extension Grid
Connection: Environmental Appraisal

Figure 7.1c - Local Hydrology

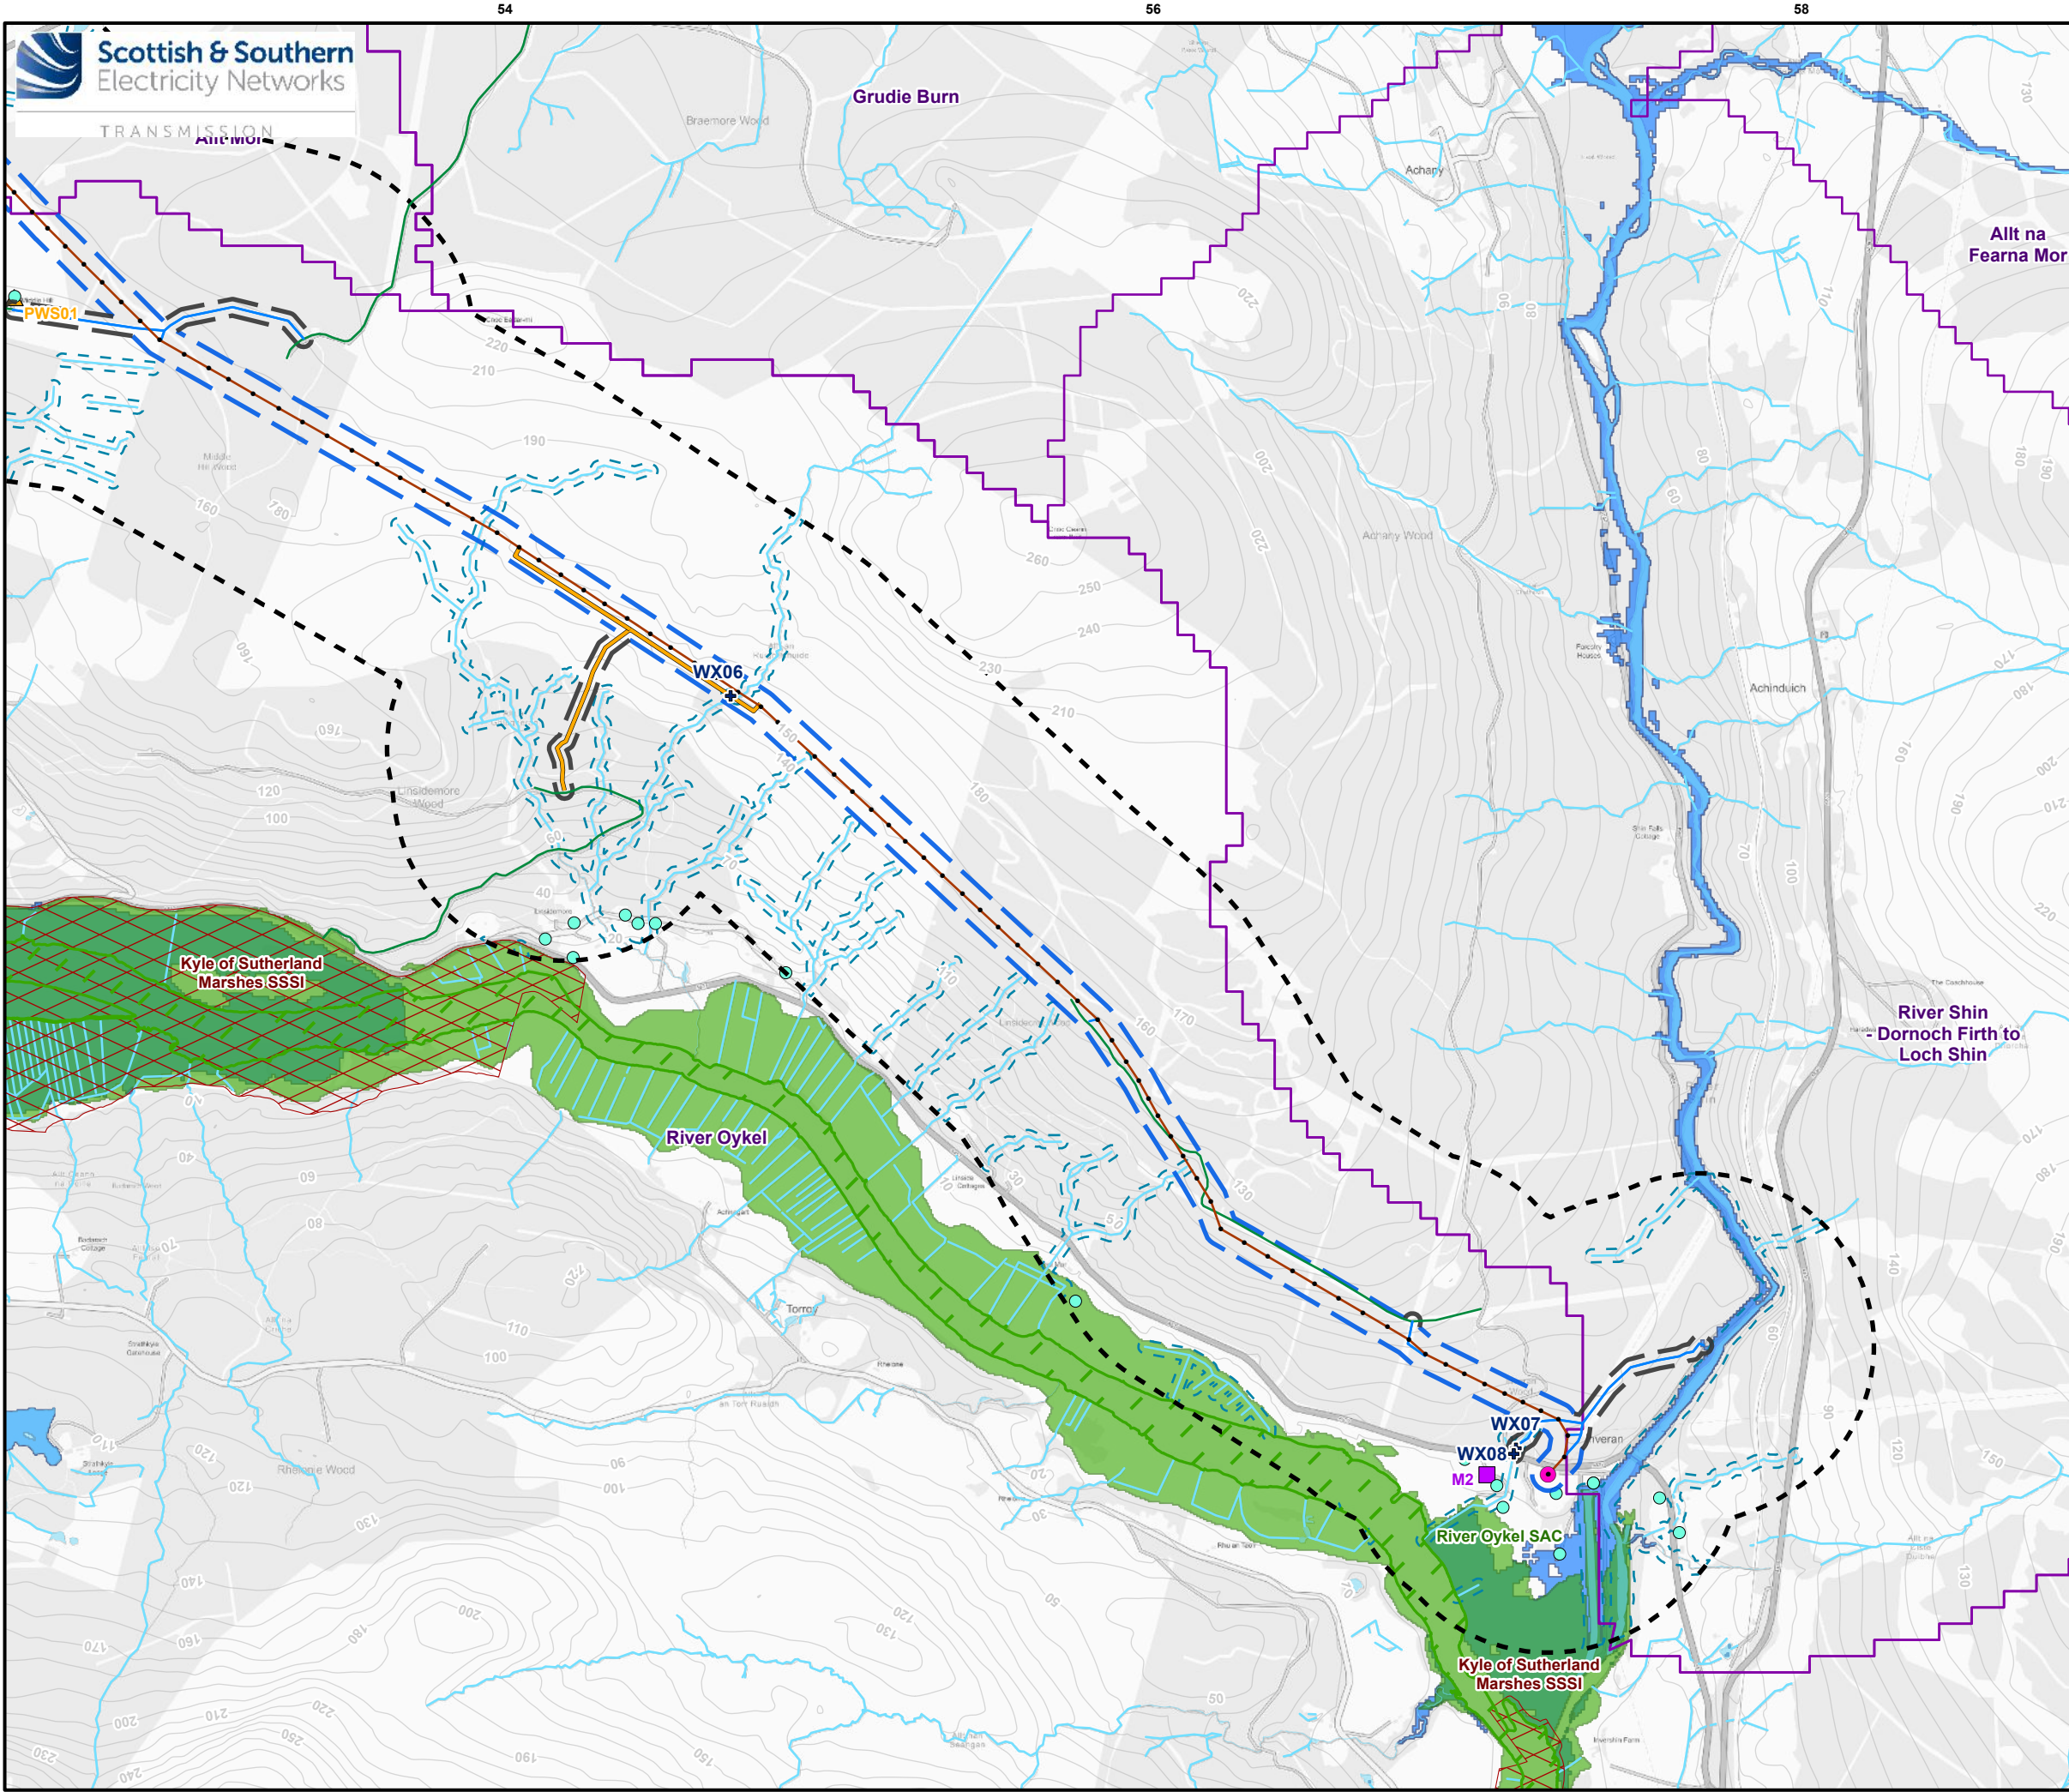

Legend

S.37 Overhead Line (OHL) Works

- Proposed Pole Location
- Proposed Cable Sealing End (CSE) Pole Structure Location
- Proposed Overhead Line (OHL)
- Limit of Deviation (LoD) for Proposed OHL (50m either side)
- Study Area (500 m buffer either side of the Proposed Development)

Ancillary Development

- Temporary Access Track (Likely Trackway)
- New - Permanent Access Track
- Permanent and Temporary Access Track LoD (25m either side)

Permitted Development

- Indicative Underground Cable (UGC) Alignment

Consented Infrastructure

- Achany Wind Farm Extension Substation
- Achany Wind Farm Extension Turbines
- Achany Wind Farm Extension Access Track

Existing Infrastructure

- Shin Substation
- Existing Tracks

Designated Sites

- Special Protection Area (SPA)
- Special Area of Conservation (SAC)
- Site of Special Scientific Interest (SSSI)
- Ramsar
- Geological Conservation Review (GCR)

Local Hyrdology

- Watercourse (OS OpenMap Local)
- Waterbody (OS OpenMap Local)
- Watercourse and Waterbody 20 m Buffer
- Future Fluvial Flood Plain (2080)
- Future Coastal Flood Plain (2080)
- Nested Waterbody Catchment
- SEPA CAR Authorisation
- Watercourse Crossing

Private Water Supplies

Private Water Source Type

- Mains
- Property with PWS (Unconfirmed)
- Spring (Unconfirmed)

Note: Legend remains unchanged through map series, regardless of visibility of layers in the map extent.

0 0.25 0.5 1 km

Scale - 1:20,000 @ A3

Reproduced by permission of Ordnance Survey on behalf of HMSO.
Crown copyright and database right 2025 all rights reserved.
Ordnance Survey Licence number 0100022432.
Copyright Highland Council. Contains Ordnance
Survey data and ©SEPA data and ©Scottish Natural Heritage data
available under OGL v3.

Project: Achany Wind Farm Extension Grid
Connection: Environmental Appraisal

Figure 7.1d - Local Hydrology

Drawn by: AA Date: 03/04/2025

Drawing: 428.V64120.00001.0003.1