


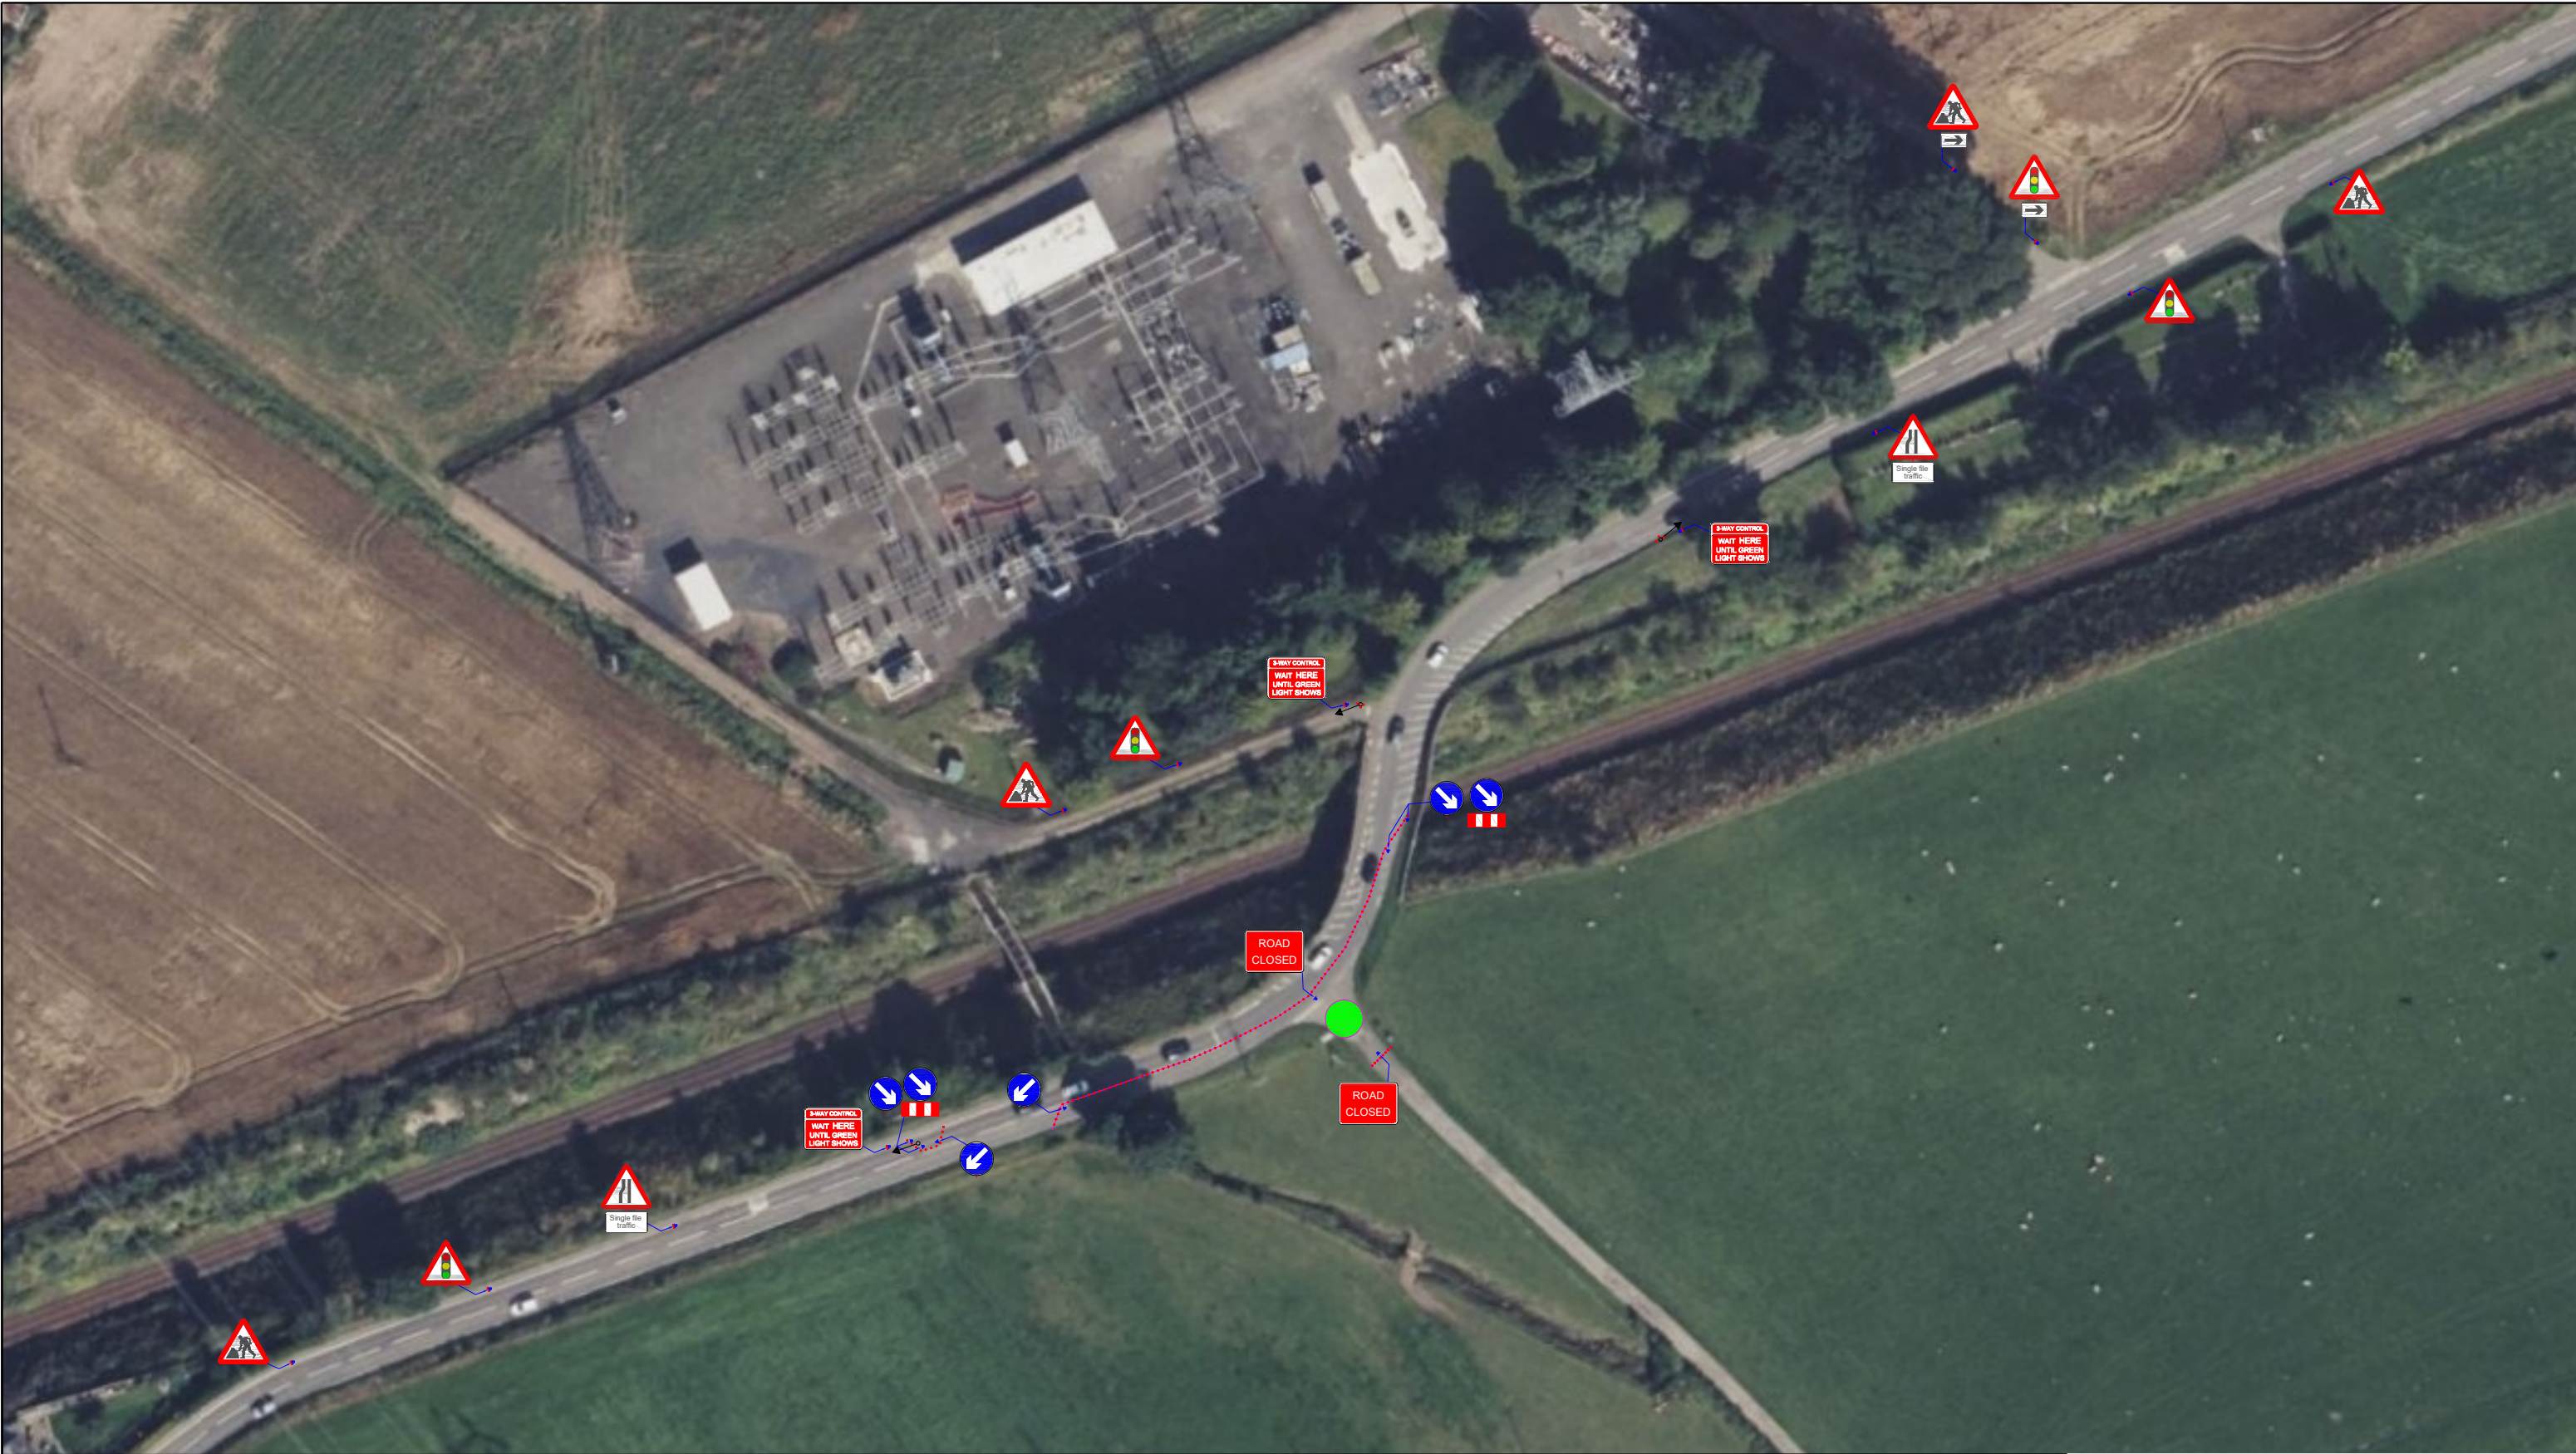

KEY :		Design Parameters		TM No. : TM000000		Notes :		Designed by: L.Ross		Date: Oct 2025		Drawn by: L.Ross		CONTRAFLOW LTD. CONTRAFLOW LTD 1 WARDPARK ROAD WARDPARK SOUTH INDUSTRIAL ESTATE CUMBERNAULD G67 3EX Tel. 01236 862 400 Fax. 01236 862 402 Setting the standard for safety, service & support			
● Sign Face		Road Type A Speed Limit 40 mph Road Width 6.5m		Client Details : Traffic Management Proposal on behalf of Balfour Beatty		1		Checked by: S.Green		Revision:		Scale: N.T.S.					
●●● Traffic Cone		Drawing No: LR / 001															
+-+--+-+ Pedestrian Barrier		Longitudinal Safety Zone 15m Sideways Safety Zone 0.5m Taper Length (If applicable) 75m		Site Details : LT384 AP-02 3 way ttls		No.		Revision		Date		40				Permanent Signals Affected?	
▨▨▨ Kerb Ramp		Remaining Road Width 3.25m Distance to First Sign 150yds												Pedestrian Crossing Affected?		Y/N N	
◀○ Traffic Signal Head		Traffic Management Notes: 1. All temporary traffic management shall be in accordance with Chapter 8 of the Traffic Signs Manual 2009. 2. All temporary traffic management shall be in accordance with the Traffic Signs Regulations & General Directions 2016. 3. All Temporary Traffic Management shall conform to the Safety at Street Works & Road Works, A Code of Practice 2013. 4. All Temporary Traffic Management Signs should be located 450mm, minimum from the kerb face. 5. All Temporary Traffic Management sign locations are indicative and are subject to on site approval from the Person in Charge.								Bus Stop (s) Affected?				Y/N N			
└○ Pedestrian Signal Head																	
▨▨▨ Working Area																	
▲▲▲▲▲ Parking Restriction																	