


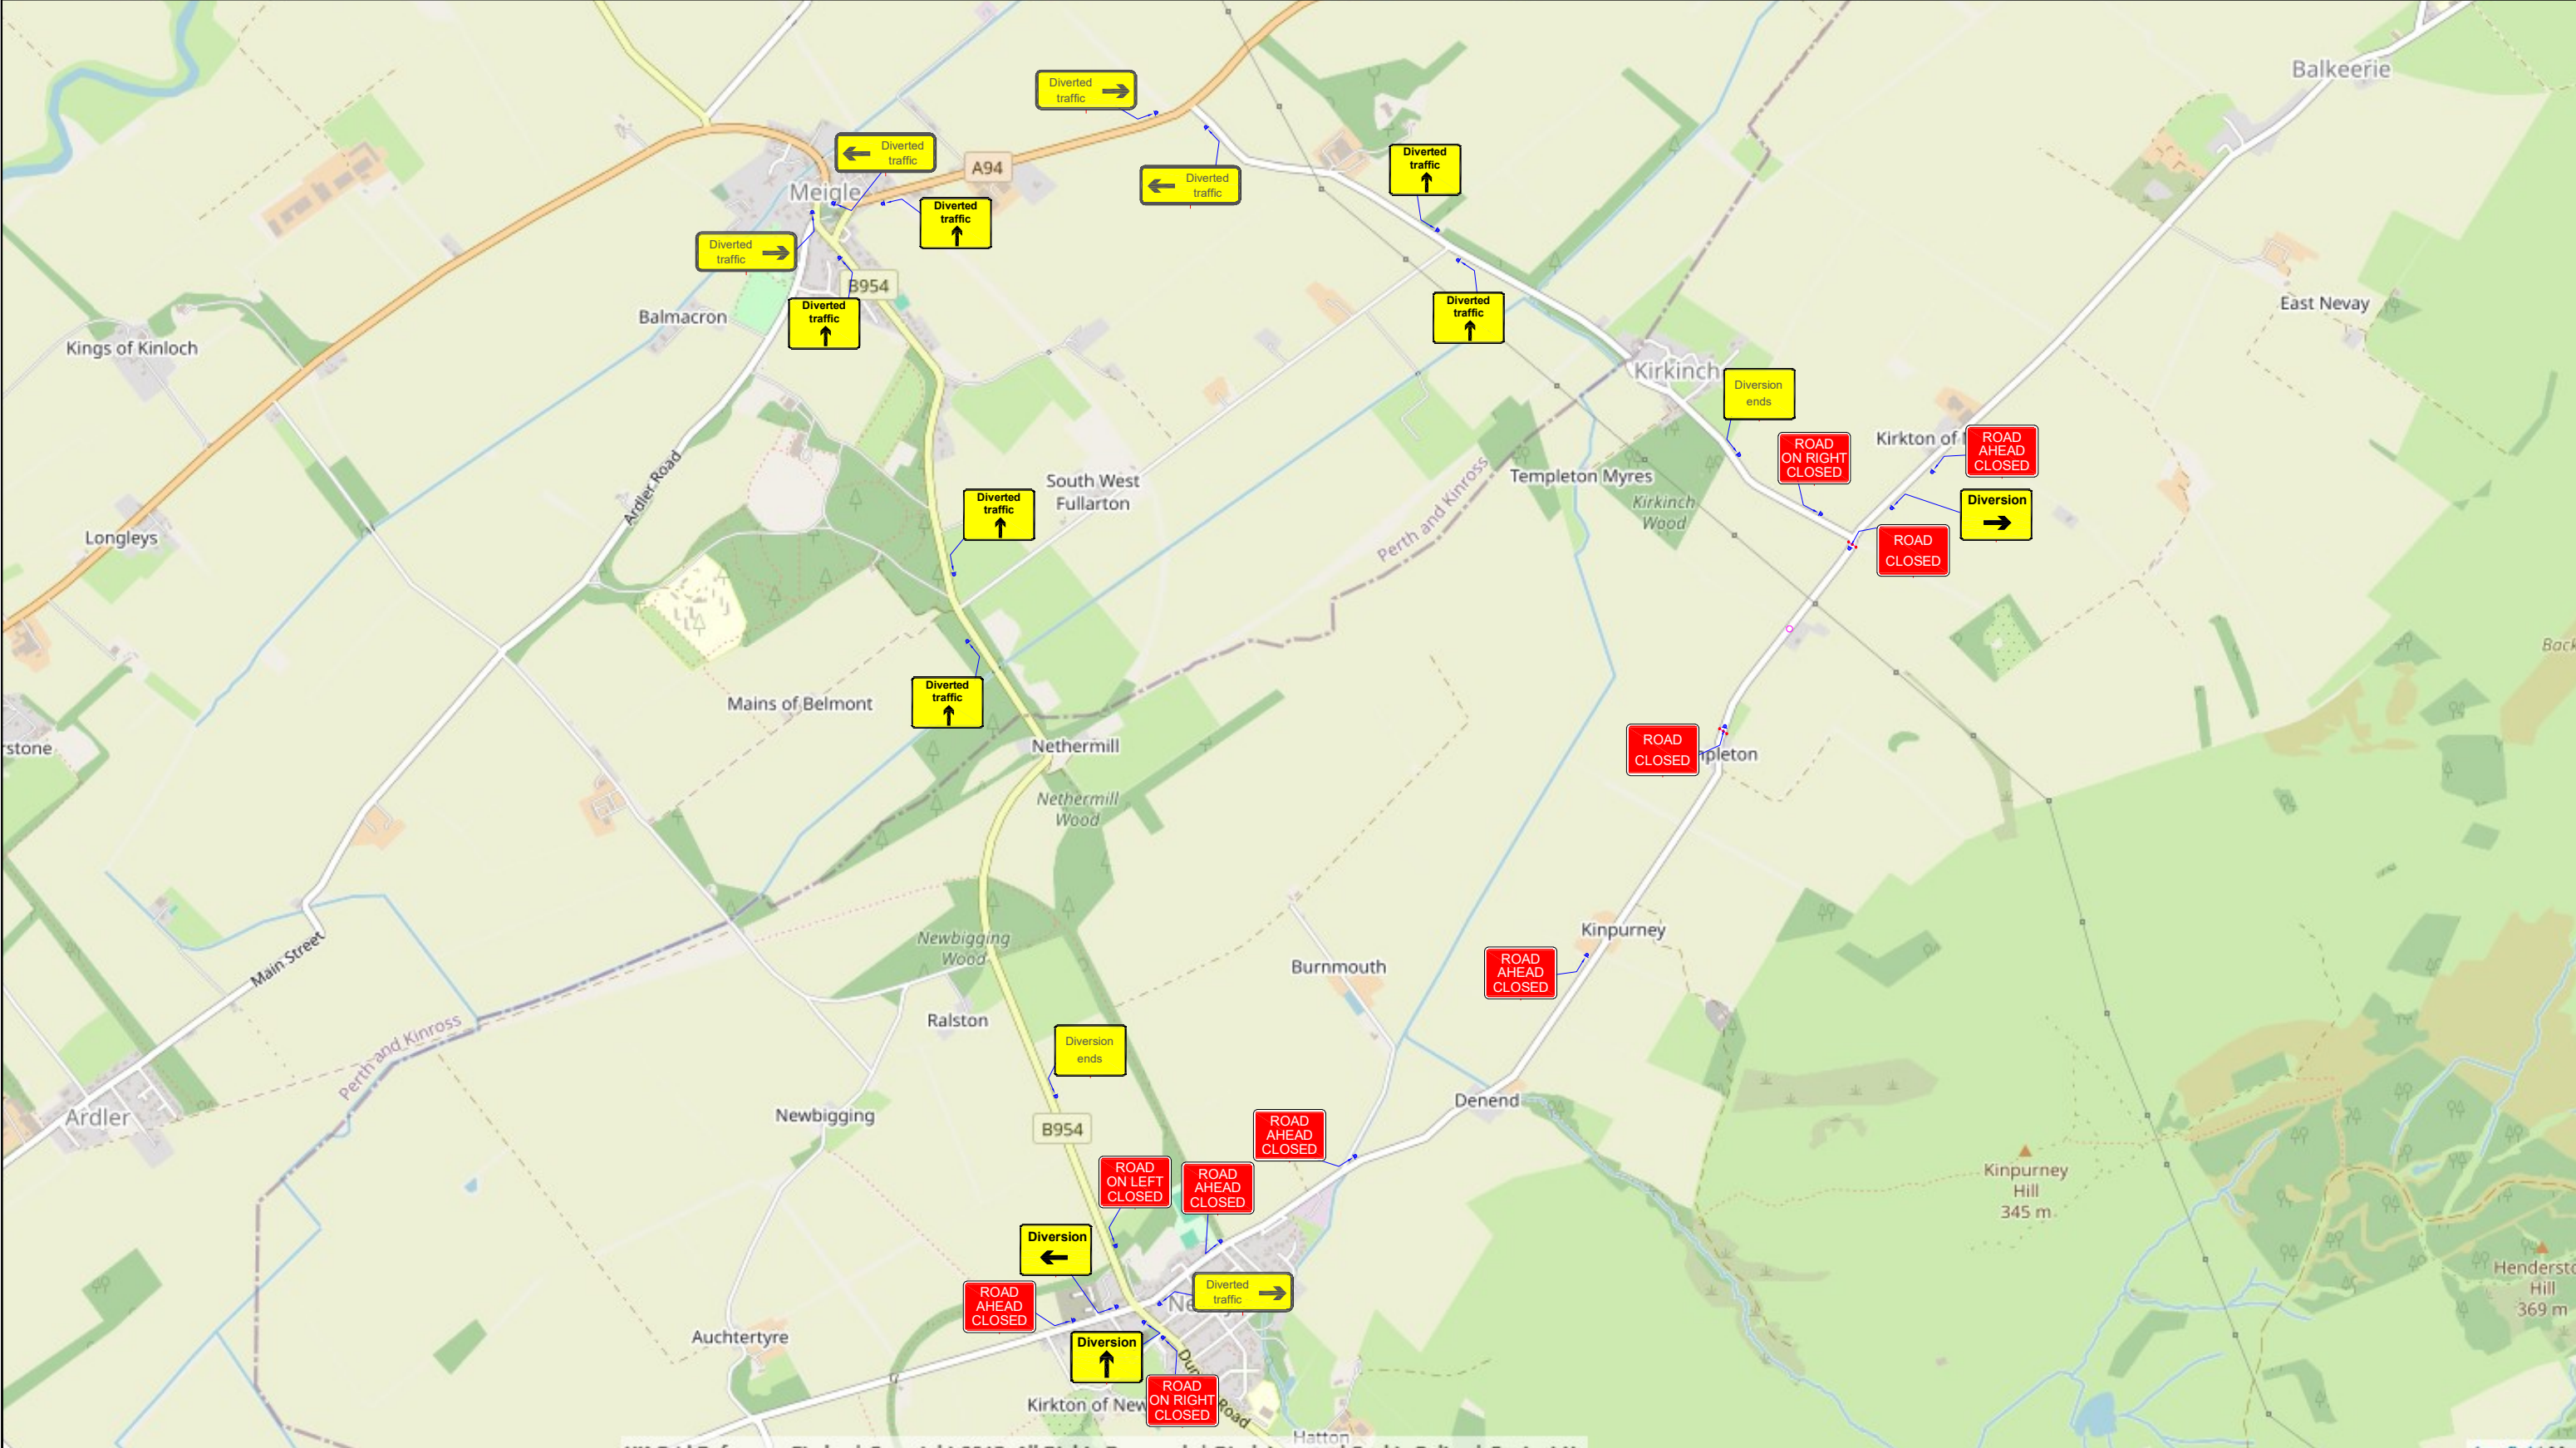

KEY :		Design Parameters		TM No. : TM000000		Notes :		Designed by: L.Ross		Date: Jan 2026		Drawn by: L.Ross		CONTRAFLOW LTD. CONTRAFLOW LTD 1 WARDPARK ROAD WARDPARK SOUTH INDUSTRIAL ESTATE CUMBERNAULD G67 3EX Tel. 01236 862 400 Fax. 01236 862 402 Setting the standard for safety, service & support	
Sign Face		Road Type C		Client Details : Traffic Management Proposal on behalf of Balfour Beatty		1		Checked by: S.Green		Revision:		Scale: N.T.S.			
Traffic Cone		Speed Limit 60 mph						Drawing No: LR / 001							
Pedestrian Barrier		Road Width 4.5m													
Pedestrian Barrier		Longitudinal Safety Zone n/a		Site Details : AP-12 Road Closure		No. Revision Date		Road Speed 30		Permanent Signals Affected?		Y/N			
Kerb Ramp		Sideways Safety Zone n/a								Pedestrian Crossing Affected?		Y/N			
Traffic Signal Head		Taper Length (If applicable) n/a								Bus Stop (s) Affected?		Y/N			
Pedestrian Signal Head		Remaining Road Width n/a													
Working Area		Distance to First Sign n/a													
Parking Restriction		Traffic Management Notes: 1. All temporary traffic management shall be in accordance with Chapter 8 of the Traffic Signs Manual 2009. 2. All temporary traffic management shall be in accordance with the Traffic Signs Regulations & General Directions 2016. 3. All Temporary Traffic Management shall conform to the Safety at Street Works & Road Works, A Code of Practice 2013. 4. All Temporary Traffic Management Signs should be located 450mm, minimum from the kerb face. 5. All Temporary Traffic Management sign locations are indicative and are subject to on site approval from the Person in Charge.													