

A3

LIST OF ALL RELEVANT DRAWINGS OR DOCUMENTS THAT DIRECTLY RELATE TO THE CURRENT REVISION OF THE DRAWING


DOCUMENT REFERENCE:

LEGEND:-

- PLANNING BOUNDARY
- PROPOSED LAYOUT
- PREVIOUSLY CONSENTED LAYOUT

PRELIMINARY DESIGN ONLY


FOR PLANNING

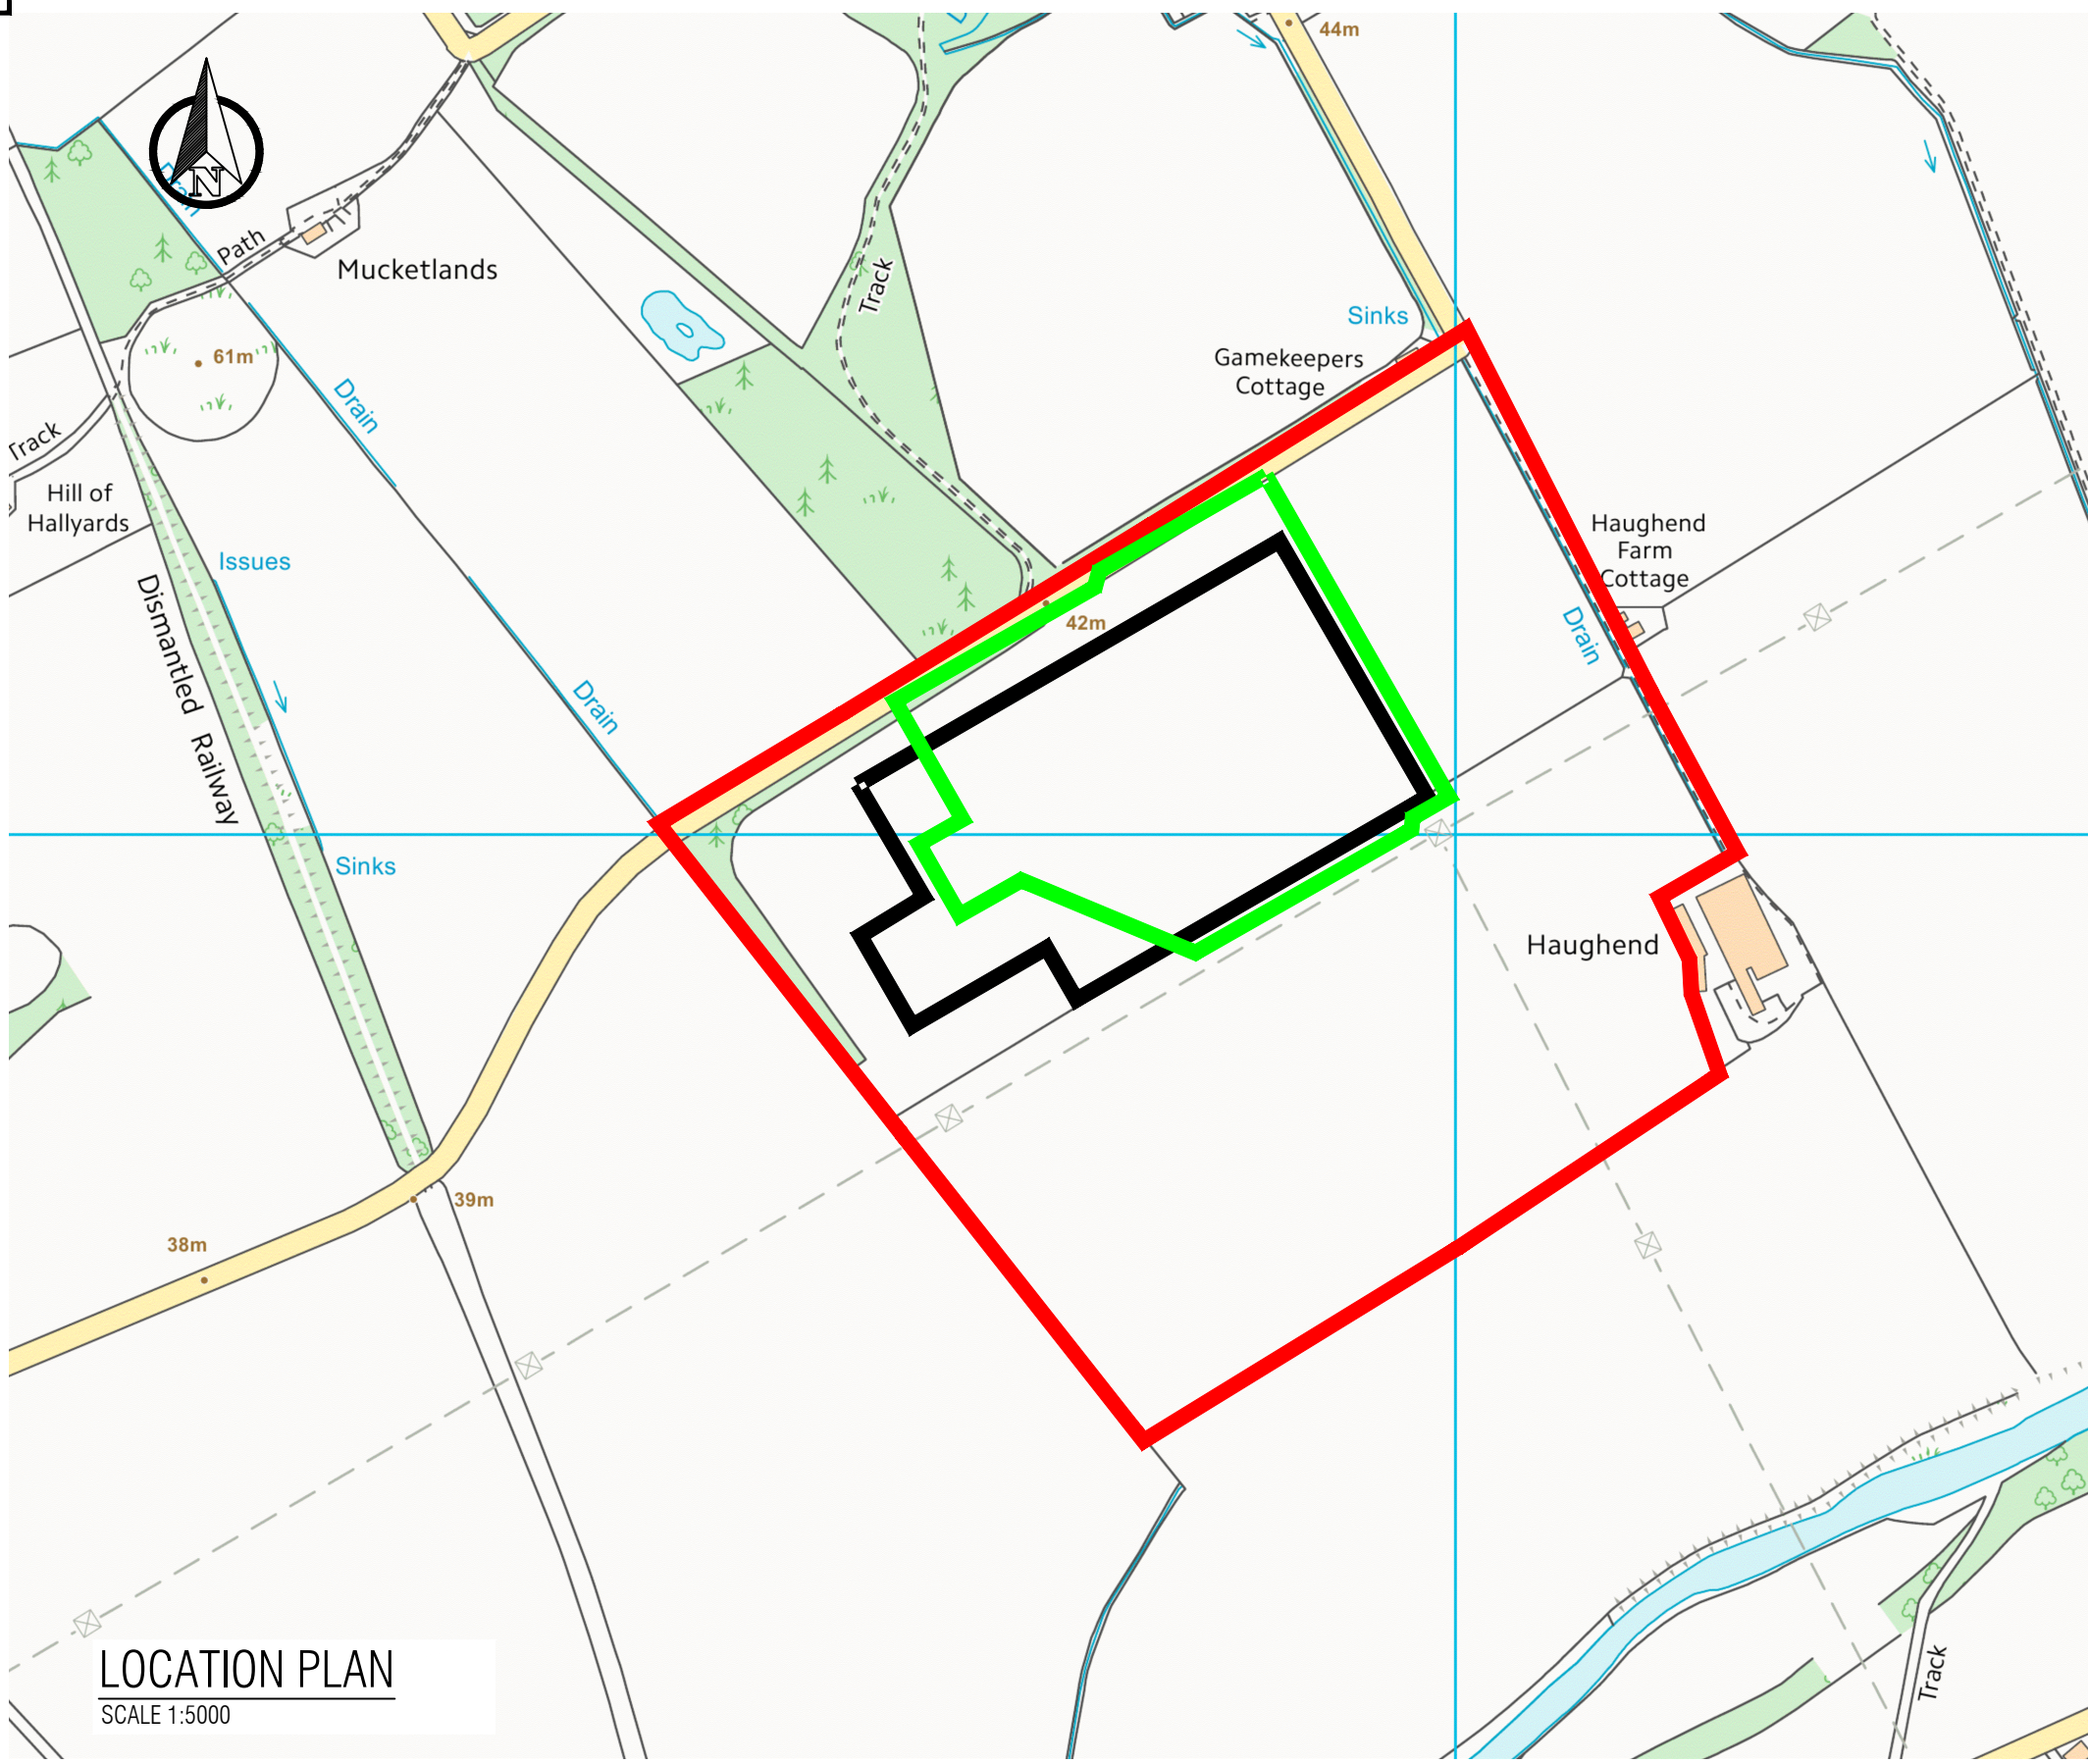

LOCATION PLAN

SCALE 1:5000

SCALE AT 1:5000

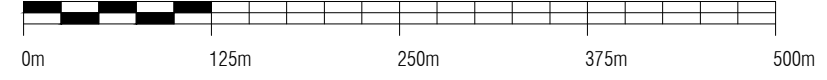

Reproduced from Ordnance Survey maps NO24NE by permission of Ordnance Survey on behalf of Her Majesty's Stationary Office.

© Crown Copyright Ordnance Survey. Reference number 100019808

Date Plotted: 03.07.2019

File Name: LT139_AYLT_0802_0007_01_ALYTH Substation Proposal Vs Original Application location plan.dwg

Rev:	Drawn:	Approved:	Description:
01	PF	TH	ISSUED FOR PLANNING
	Checked:	Date:	
	MT	03-07-19	



SSE Inveralmond House, 200 Dunkeld Road
Perth, PH1 3AQ, UK www.sse.com

Project:
ALYTH SUBSTATION

Project Number: LT000139 **Location:** ALYTH

Title:
ALYTH SUBSTATION
PROPOSED SUBSTATION Vs PREVIOUS SUBMISSION
LOCATION PLAN

Drawing Status: For Information **Drawn:** PF

Scale: 1:5000 @ A3 **Checked:** MT

Date: 02.07.19 **Approved:** TH

Drawing Number: LT139_AYLT_0802_0007 **Sheet No:** 00 **Revision No:** 01