
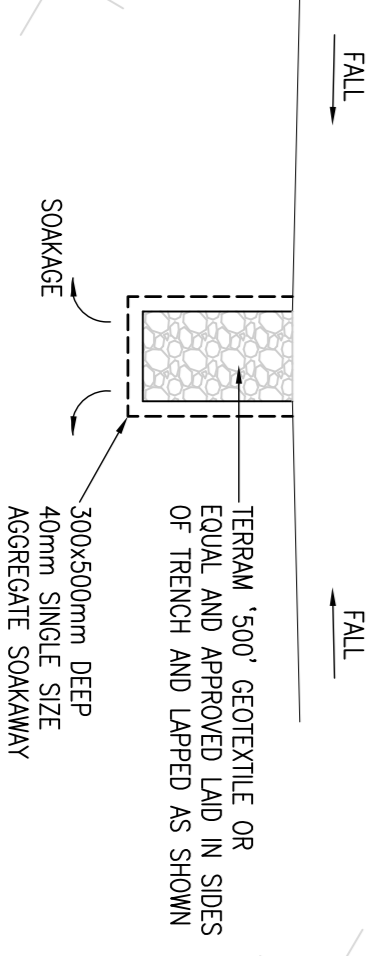


PROPOSED ROAD IMPROVEMENT PLAN

SCALE 1:500

- NOTES**
1. ALL DIMENSIONS ARE IN MILLIMETRES UNLESS NOTED OTHERWISE (DO NOT SCALE FROM THIS DRAWING)
 2. ALL LEVELS ARE IN METRES
 3. ROUTE SHOWN IS SUBJECT TO DETAILED DISCUSSIONS WITH SSE, PERTH AND KIMROSS COUNCIL, LAND OWNERS AND APPLICABLE THIRD PARTIES.
 4. THIS DRAWING SHOULD BE READ IN CONJUNCTION WITH TRAFFIC ROAD ASSESSMENT REPORT CO2000197/ALYTH EXCLUDING PROVISION FOR 1x DELIVERABLES WHICH ARE EXCLUDED FROM THIS DRAWING EXCEPT TRANSPORTER OVERBRIDGE WHICH SHALL BE CONSIDERED AS PART OF THE DETAILED DESIGN.
 5. INFILTRATION TRENCH DESIGN SUBJECT TO SITE INVESTIGATION, TESTS AND DETAILED DESIGN.
 6. ALL ROAD MARKINGS, SIGNAGE AND STREET FURNITURE TO BE IN ACCORDANCE WITH THE CORRECT EDITION OF THE TRAFFIC SIGNS MANUAL.
 7. HEDGE/ROW REMOVAL TO BE UNDERTAKEN OUTWITH NESTING ZONE (NATIVE HAWTHORN AND GORSE)
 8. THE DETAILED ROAD CONSTRUCTION IS BASED ON A TESTED CBK VALUE IN EXCESS OF 5% SHOULD CBK VALUES BE LESS THAN THOSE ASSUMED, THESE TO BE RECORDED AND THE ENGINEER CONSULTED.
 - 9.

LEGEND:

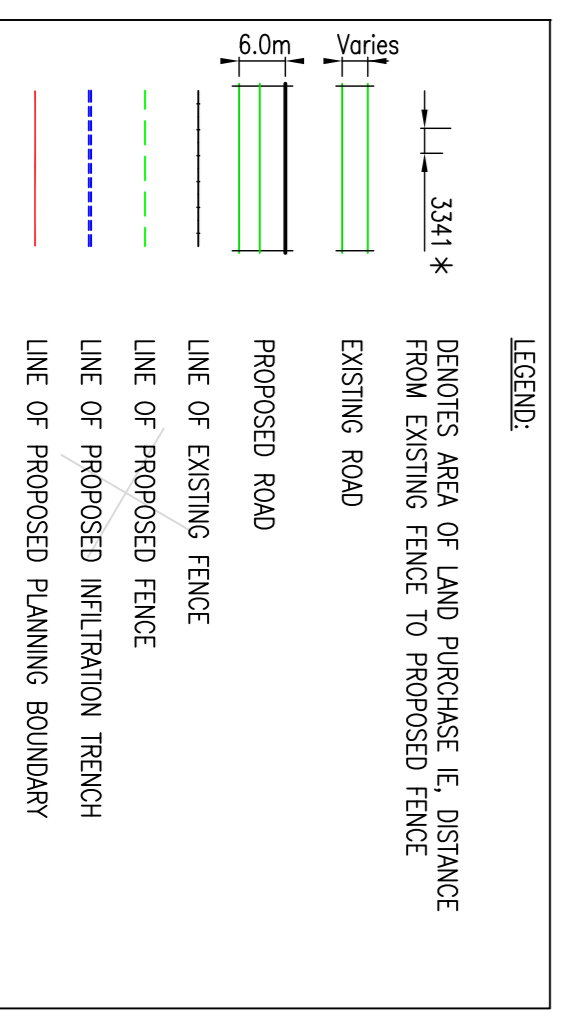

INFILTRATION TRENCH

1:25

NOTE

1. FOR SECTIONS REFER TO DRAWING SWC-1-0505

INTERNAL DESIGN CHECK BOX		
CIVIL	ELECTRICAL	PRIMARY PROTECTION

SHE HAZARD BOX

IN ADDITION TO THE HAZARDS / RISKS NORMALLY ASSOCIATED WITH THE CONSTRUCTION OF THIS WORK, THE FOLLOWING HAZARDS / RISKS HAVE BEEN IDENTIFIED AND THE PROJECT ECOTOLOGIST CONSULTED.

MAINTENANCE / CLEANING / OPERATION

CONSTRUCTION

IN ACCORDANCE WITH d 4.5.6 OF THE PROJECT ENVIRONMENTAL APPROVAL, 2000197/0006/GA, IN THE EVENT OF A NEST BEING DISCOVERED, WORKS IN THE IMMEDIATE VICINITY SHALL BE STOPPED AND THE PROJECT ECOTOLOGIST CONSULTED.

DECOMMISSIONING / DEMOLITION

REV	DESCRIPTION	DATE	BY	CHKD	APPD
07	TITLE BOX REMOVED	30/10/14	BH	JB	HP
06	UPDATES TO SUT SEE RFR	01/10/14	JB	JB	HP
05	BELMOUTH JUNCTION AMENDED TO SUT SEE COMMENTS	19/09/14	JB	JB	HP
04	PLANNING BOUNDARY AMENDED, 1x OVER RUN AREA REMOVED ROAD ALIGNMENT AMENDED TO SUT SEE AND DRAINAGE REQUEST	18/09/14	JB	JB	HP
03	RED LINE BOUNDARY AND DRAINAGE DETAIL ADDED	03/09/14	BH	JB	HP
02	REVISION IN ACCORDANCE WITH SWC-BP-100 (04/06/14)	13/05/14	BH	SD	JC
01	UPDATED WITH NOTES ADDED	13/05/14	BH	SD	JC

FOR INFORMATION

DATE: 31/03/14 SCALE: 1:1000; 1:50 SITE: CAD A1

DRAWN BY: BH CHECKED BY: SD APPROVED BY: JC

ALSTOM **Enterprise**

Unit 2F International House
Hamilton International Technology Park,
High Blantyre, G72 0BN
Telephone: 01698 404690 Fax: 01698 404691

Copyright © Enterprise Managed Services Ltd.
All rights reserved. No part of this work may be modified, reproduced or copied in any form by means of physical, electronic or mechanical, including photocopying, recording, or by any information storage and retrieval system, or used for any purpose other than its designated purpose, without the written permission of Enterprise Managed Services Ltd.

Drawing to BS 8898
unless otherwise stated

PUBLIC ROAD IMPROVEMENTS TO HAUGHEND ROAD

SHEET 4

HAUGHEND ROAD UPGRADE

SHE T

ALYTH SUBSTATION

DRAWING NUMBER: SWC-1-0503

SHEET NUMBER: 4 OF 4

REVISION: 07