


- NOTES:
1. THIS DRAWING TO BE USED FOR PLANNING PURPOSES ONLY.
 2. PLEASE REFER TO DRAWING SWC-1-6001 FOR SITE LOCATION PLAN ONLY.

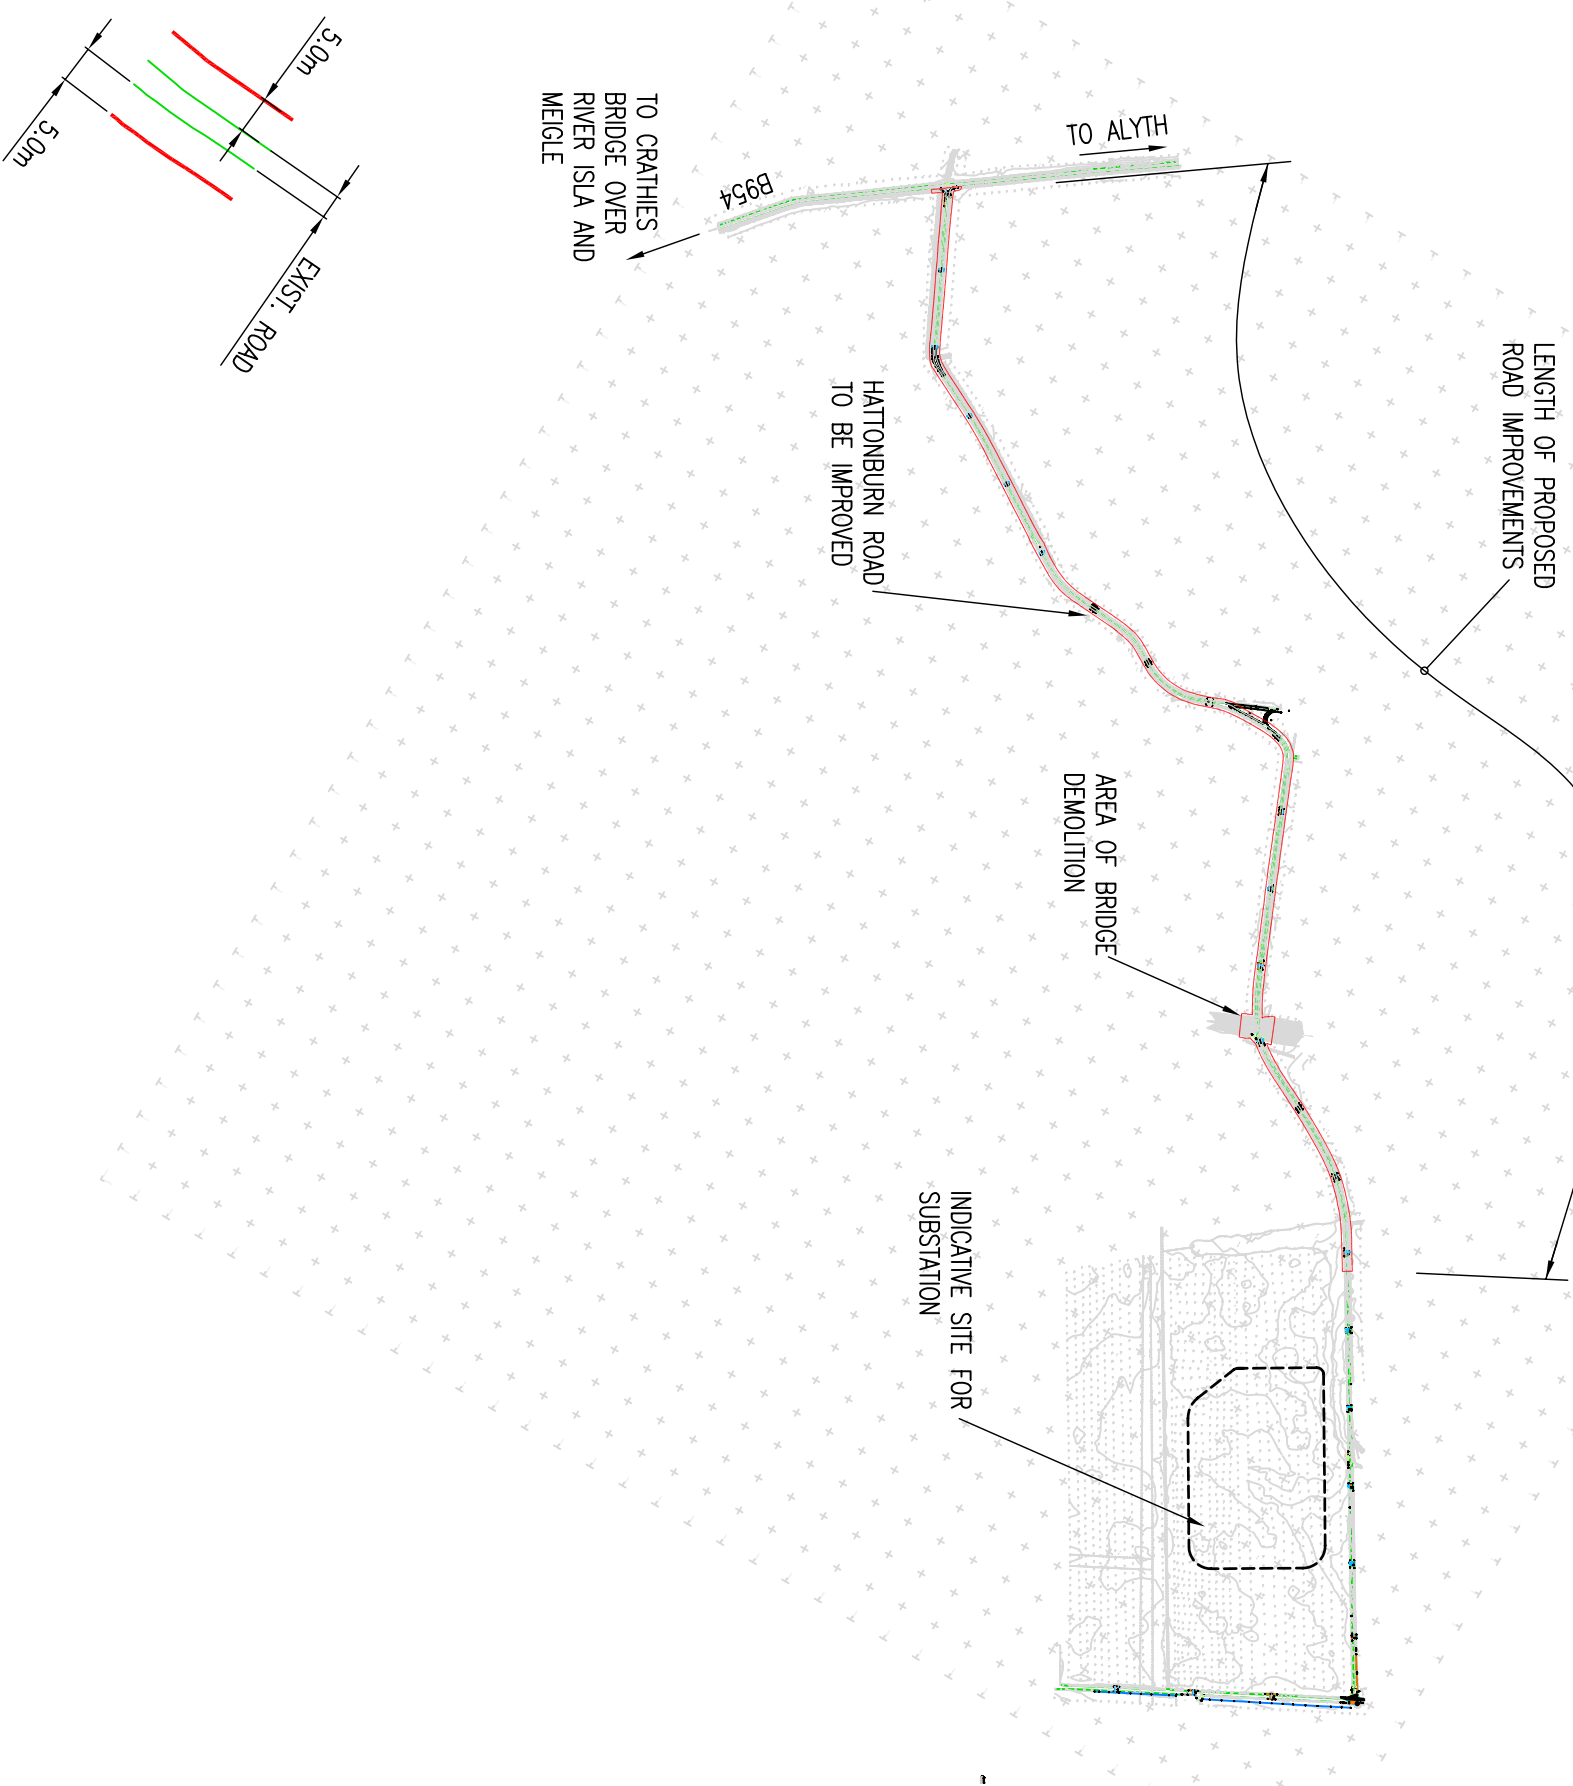


TYP. RED LINE BOUNDARY
1:1000

REV	DESCRIPTION	DATE	DRAWN	CHKD	APPD
DRAWING STATUS:					

FOR INFORMATION

DATE:	15/08/14	SCALE:	1:10000	SIZE:	CAD A3
DRAWN BY:	BH	CHECKED BY:	JB	APPROVED BY:	HP

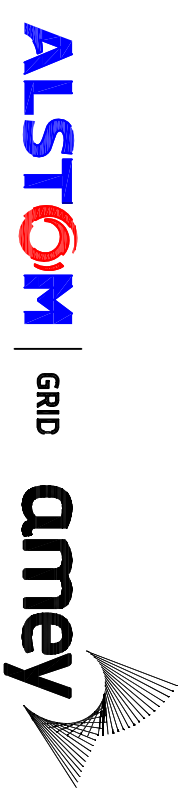

International House, Stanley Boulevard
 Hamilton International Technology Park,
 High Blantyre, G72 0BN.
 Telephone: 01698 404690 Fax: 01698 404691
 E-mail: communications@amey.co.uk Website: www.amey.co.uk

Drawing to BS 8888
 unless otherwise stated

DRAWING TITLE:
 RED LINE BOUNDARY
 OF ACCESS ROAD

CLIENT NAME: SHETL
 PROJECT NAME: EAST COAST PHASE 1

SITE NAME: ALYTH 275KV SWITCHING STATION

DRAWING NUMBER: SWO-1-0603

SHEET No.	1 OF 1
REVISION:	00