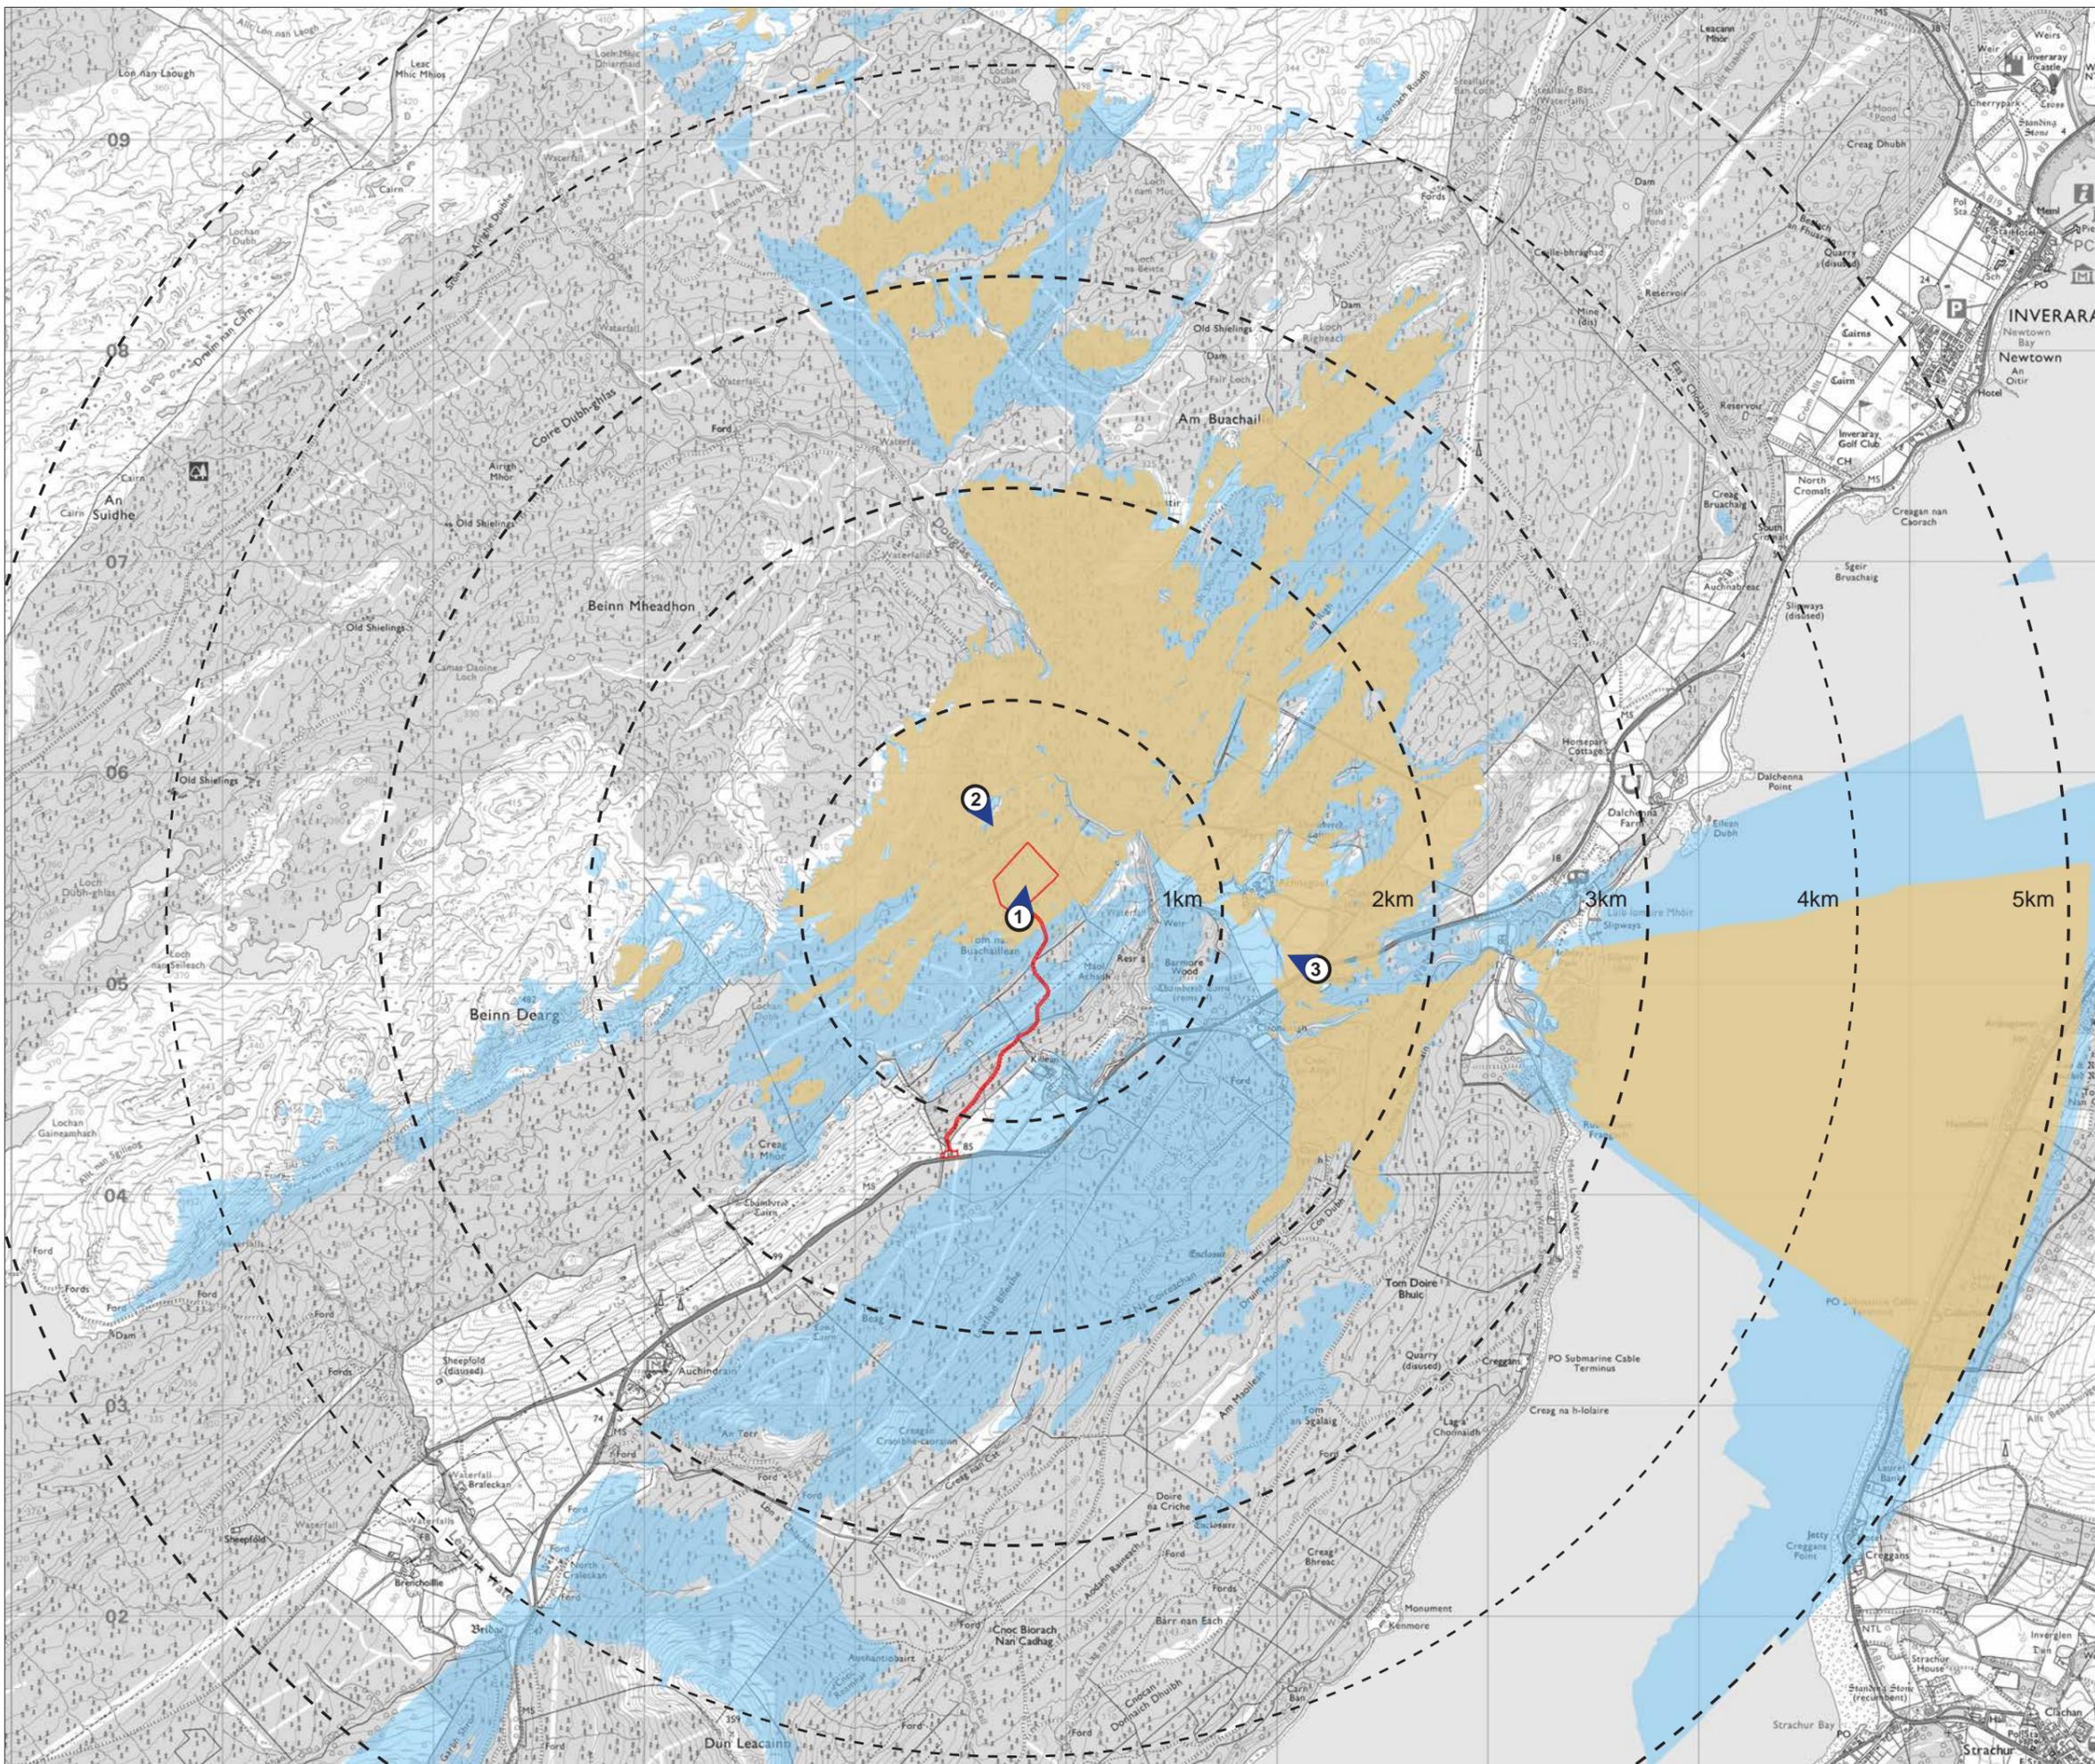


Annex E (Part 1) - Landscape Figures


September 2022





- Key**
- Proposed Development Site Boundary
 - Predicted Visibility for Proposed Development and Associated Development
 - Predicted Visibility for Associated Development
 - Viewpoints
 1. View north east from forestry track
 2. View south from forestry track
 3. View north west from the A83

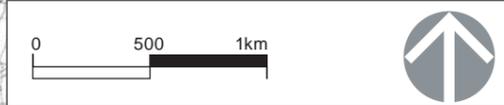
OS makes a number of datasets available free of charge under the terms of the current Open Government Licence (OGL).
 Contains public sector information licensed under the Open Government Licence v3.0.
 If you redistribute this data, then please ensure these acknowledgements.
 Contains OS data © Crown Copyright and database right 2020
 Contains SNH information licensed under the Open Government Licence v3.0
 Contains Historic Environment Scotland and Ordnance Survey data © Historic Environment Scotland - Scottish Charity No. SC045925 © Crown copyright and database right 2021
 Copyright Scottish Government, contains Ordnance Survey data © Crown copyright and database right 2021
 Copyright Argyll and Bute Council, contains OS data © Crown copyright and database right 2021



SCALE: 1:30,000	VERSION: B
SIZE: A3	DRAWN: RPD
PROJECT: 2064 An Suidhe	CHECKED: NH
DATE: 25/11/2021	APPROVED: GS

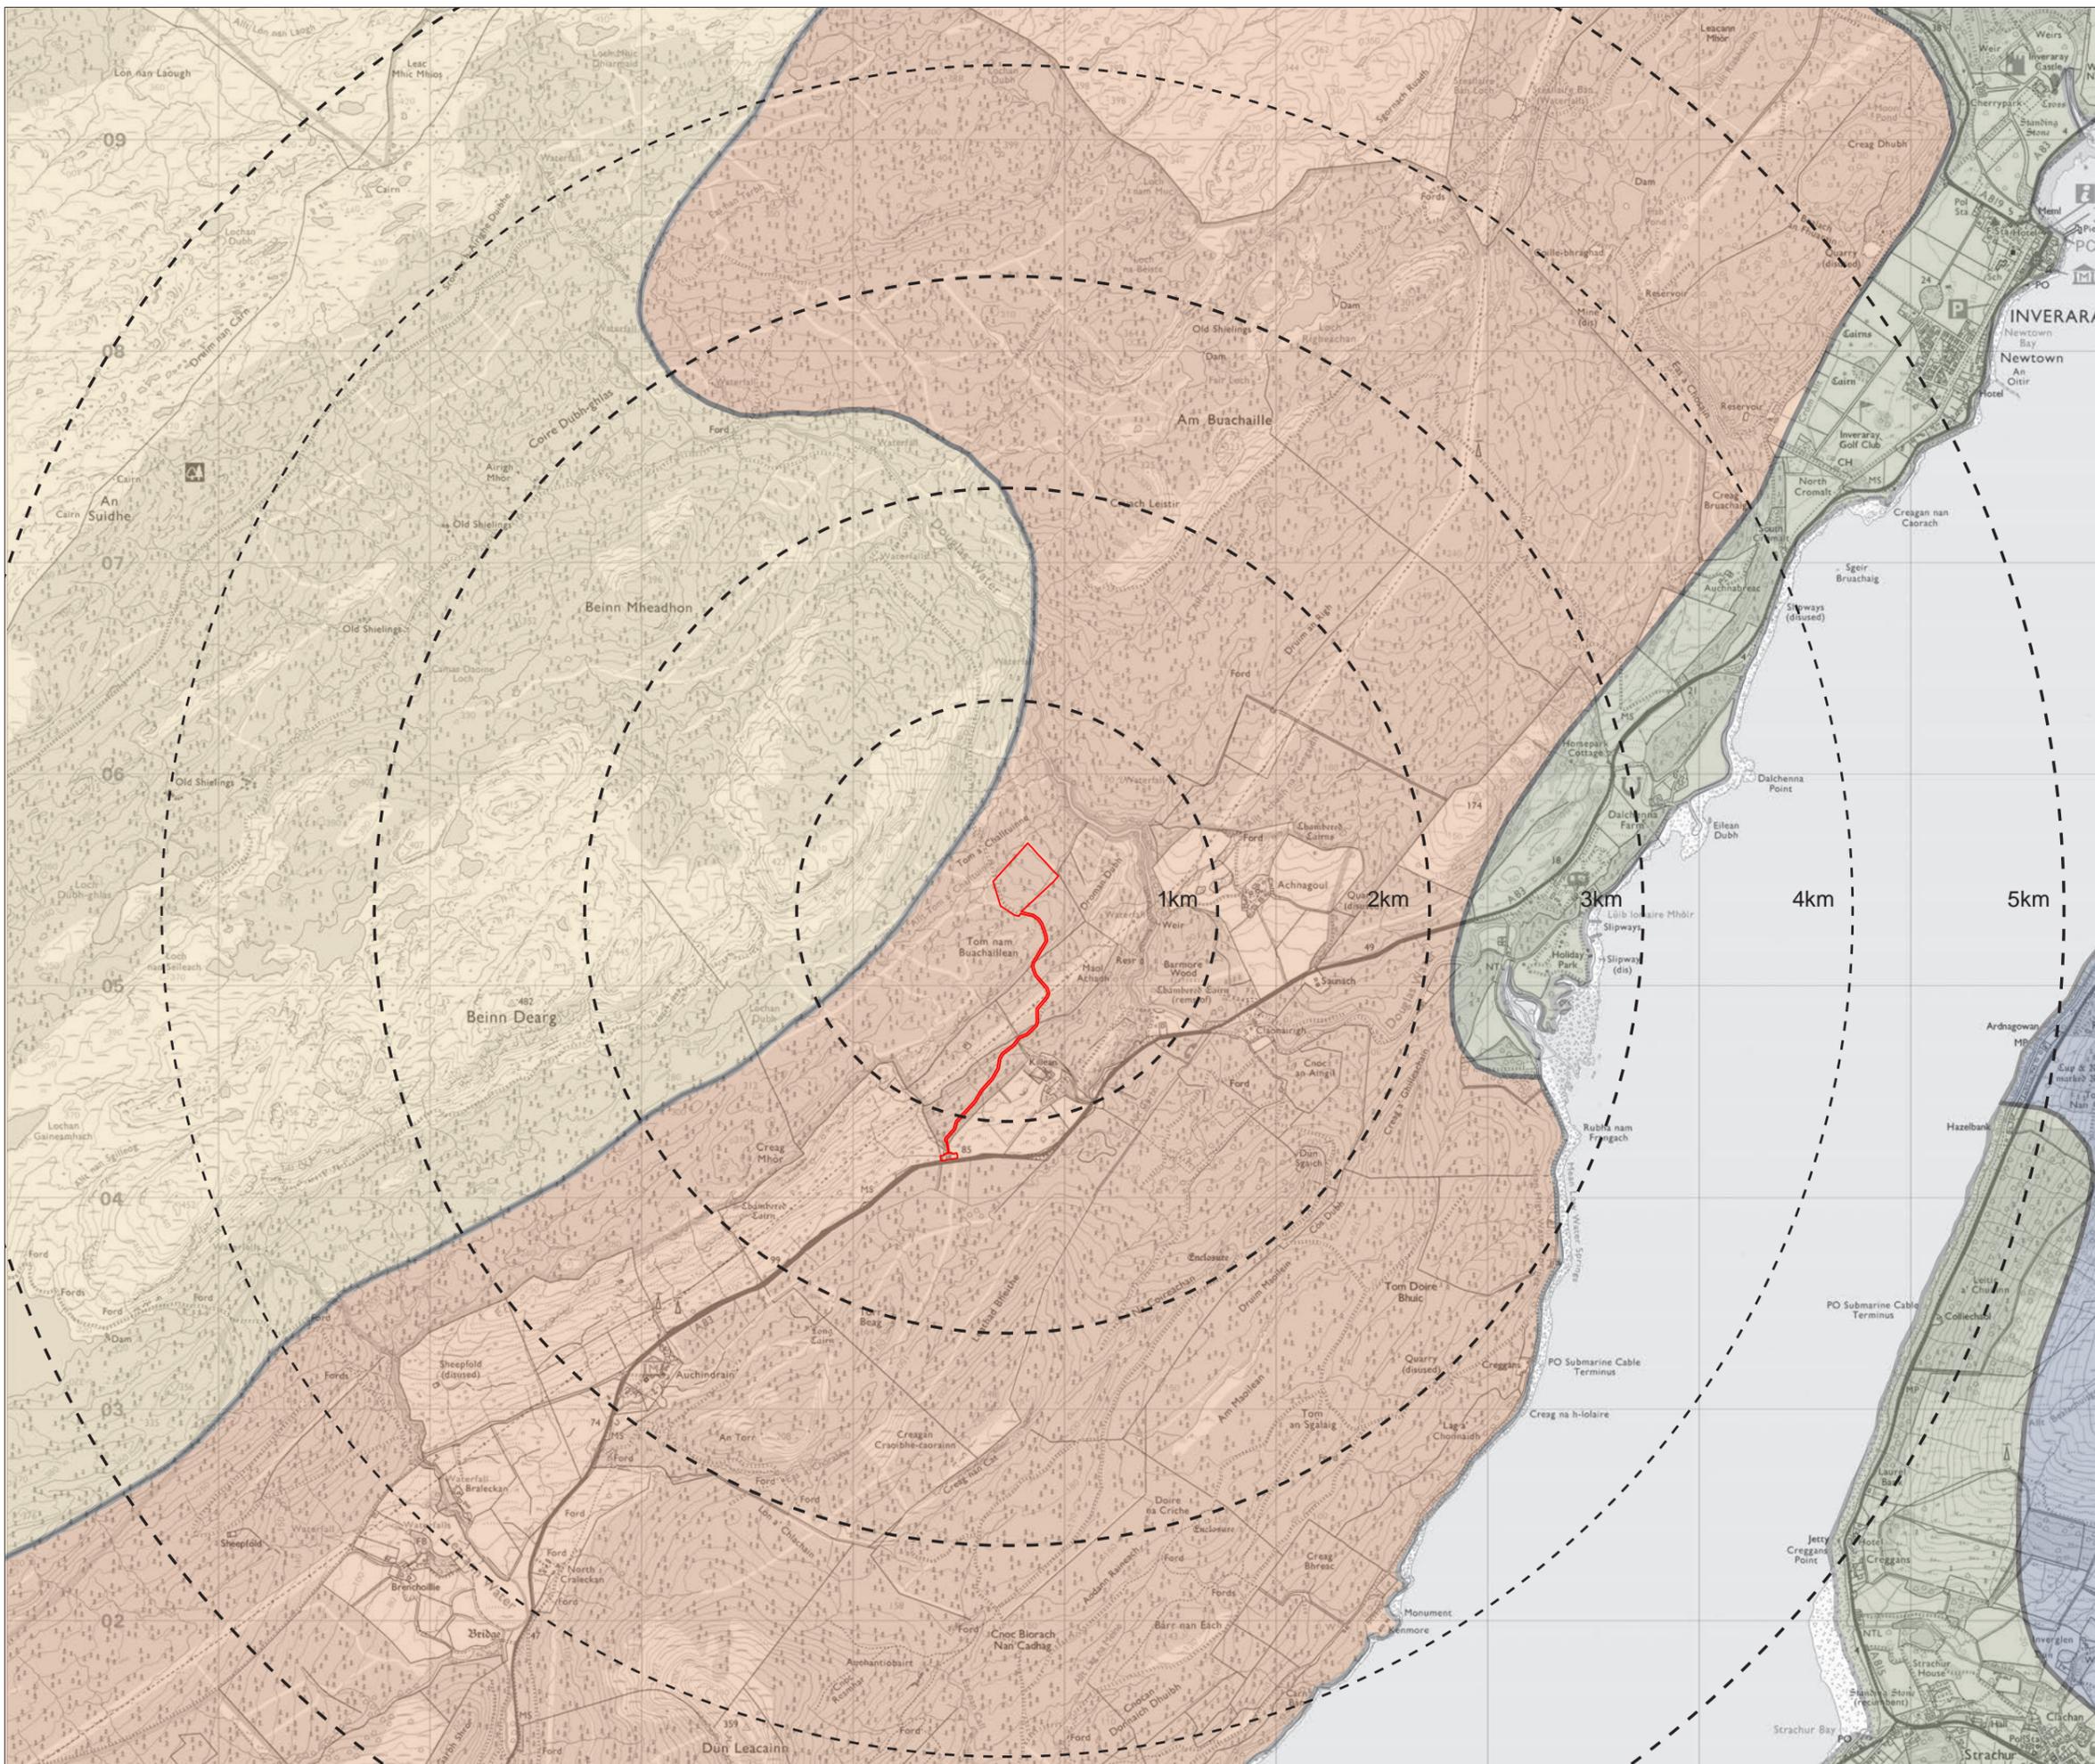Figure E.1 - Zone of Theoretical Visibility and Viewpoints





Key

-  Proposed Development Site Boundary
-  Steep Ridges and Mountains LCT
-  Plateau Moor and Forest - Argyll LCT
-  Rocky Coastland LCT
-  Craggy Upland LCT

OS makes a number of datasets available free of charge under the terms of the current OpenGovernment Licence (OGL).
 Contains public sector information licensed under the Open Government Licence v3.0.
 If you redistribute this data, then please ensure these acknowledgements.
 Contains OS data © Crown Copyright and database right 2020
 Contains SNH information licensed under the Open Government Licence v3.0
 Contains Historic Environment Scotland and Ordnance Survey data © Historic Environment Scotland - Scottish Charity No. SC045925 © Crown copyright and database right 2021
 Copyright Scottish Government, contains Ordnance Survey data © Crown copyright and database right 2021
 Copyright Argyll and Bute Council, contains OS data © Crown copyright and database right 2021


0 500 1km



SCALE: 1:30,000	VERSION: A
SIZE: A3	DRAWN: RPD
PROJECT: 2064 An Suidhe	CHECKED: NH
DATE: 25/11/2021	APPROVED: GS

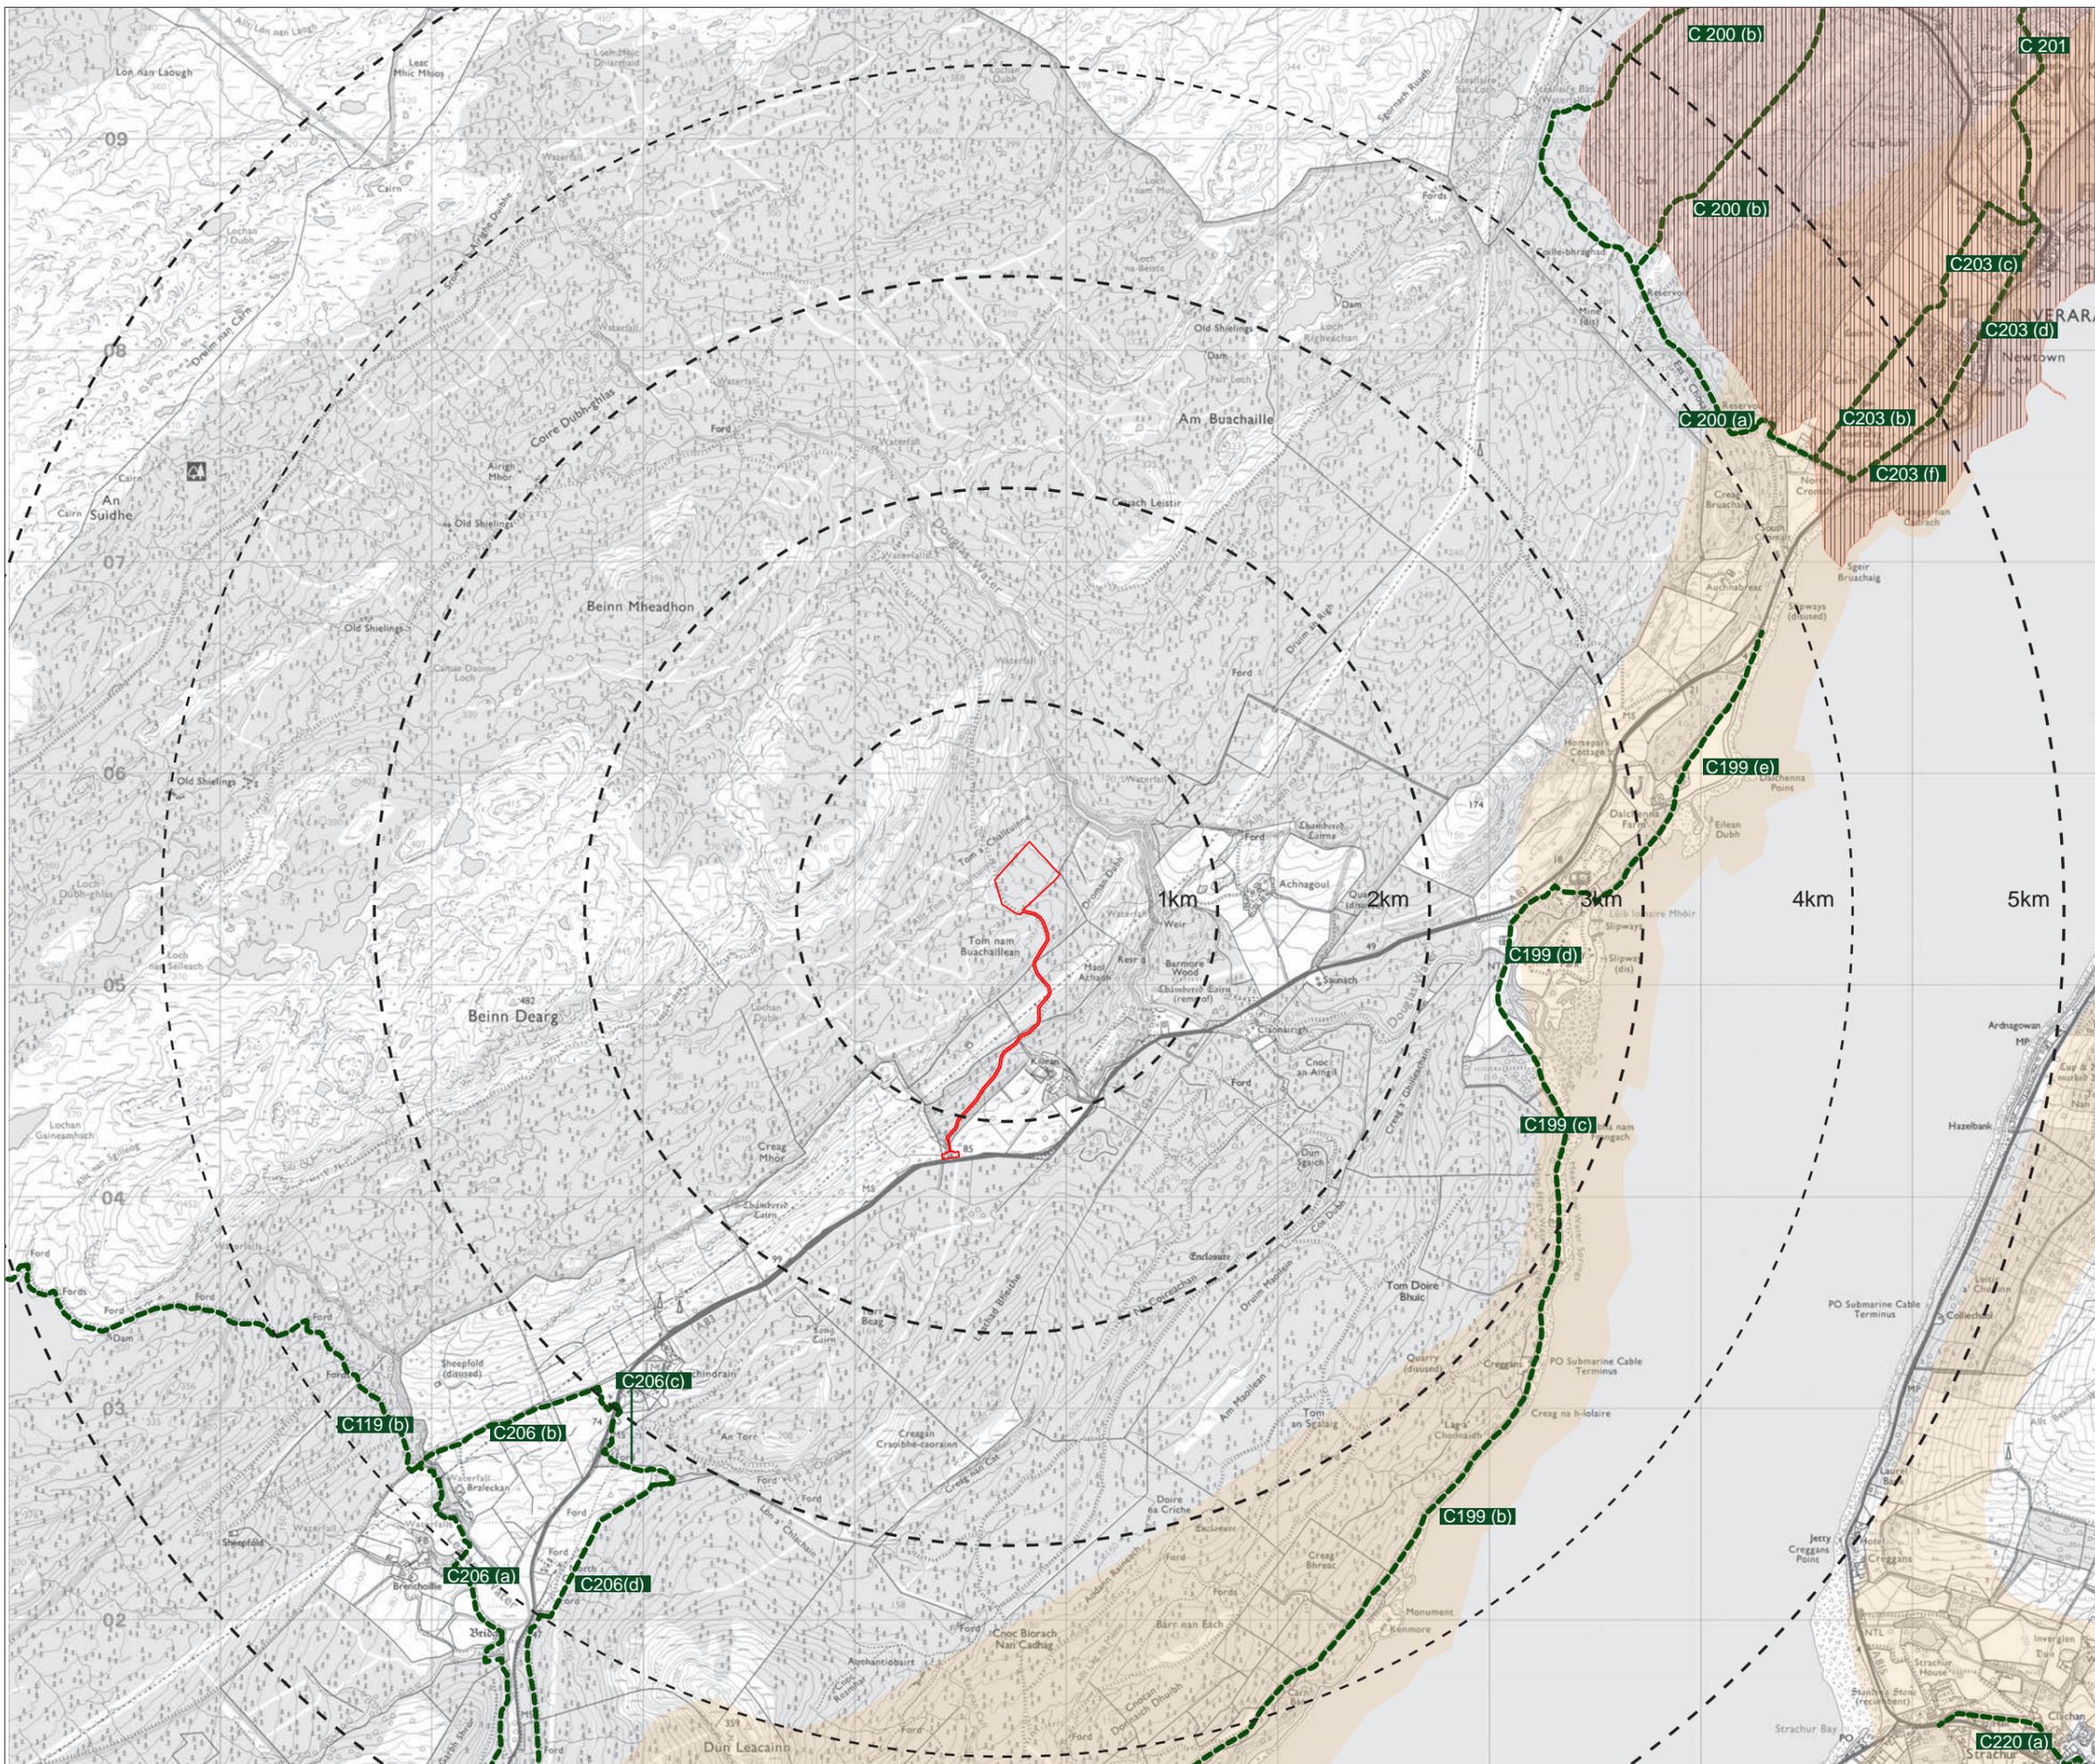Figure E.2 - Landscape Character Areas




Key

- Proposed Development Site Boundary
- Core Path
- Area of Panoramic Quality
- Garden and Designed Landscapes

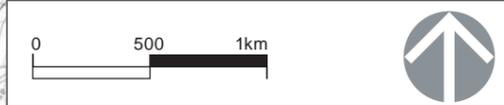
OS makes a number of datasets available free of charge under the terms of the current Open Government Licence (OGL).
 Contains public sector information licensed under the Open Government Licence v3.0.
 If you redistribute this data, then please ensure these acknowledgements.
 Contains OS data © Crown Copyright and database right 2020
 Contains SNH information licensed under the Open Government Licence v3.0
 Contains Historic Environment Scotland and Ordnance Survey data © Historic Environment Scotland - Scottish Charity No. SC045925 © Crown copyright and database right 2021
 Copyright Scottish Government, contains Ordnance Survey data © Crown copyright and database right 2021
 Copyright Argyll and Bute Council, contains OS data © Crown copyright and database right 2021



SCALE: 1:30,000	VERSION: A
SIZE: A3	DRAWN: RPD
PROJECT: 2064 An Suidhe	CHECKED: NH
DATE: 25/11/2021	APPROVED: GS

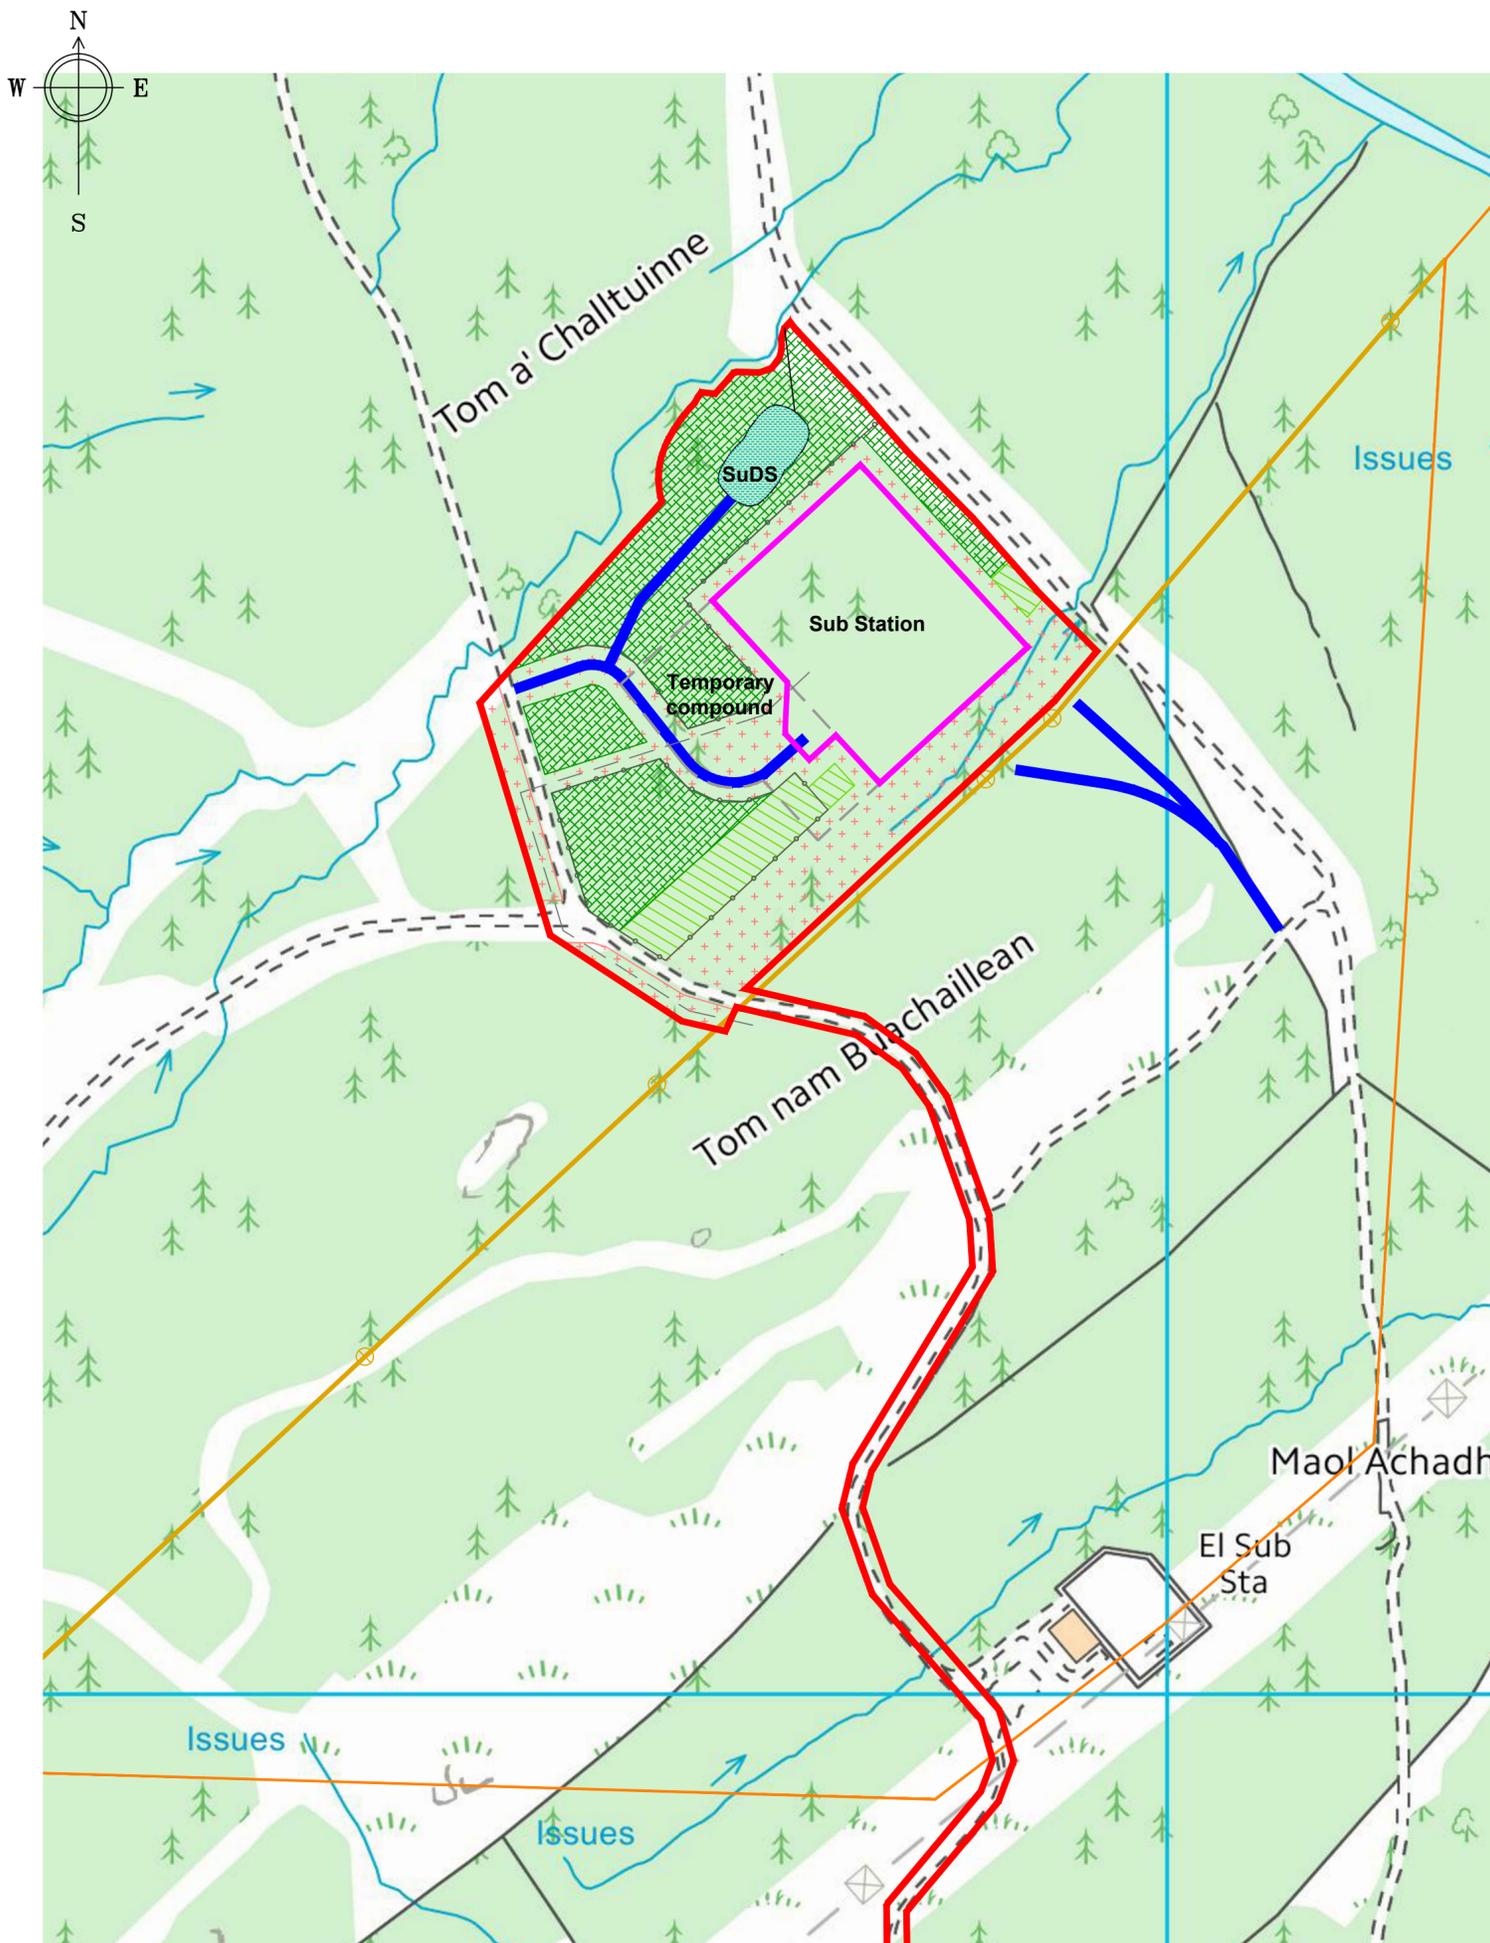Figure E.3 - Landscape Designations and Recreational Routes





Legend

- Proposed Development Site Boundary
- Proposed Development (Substation Compound)
- Temporary Compound
- Proposed Access Track
- Existing Overhead Line
- X Associated Development - Pylon / OHL
- Native Scrub mix
- Native Wet Woodland
- Wet Meadow
- Deer Fence
- SuDS

Native Wet Woodland

% mix	Species	Form	Size (cm)	Grown
15	Betula Pubescens (Downy Birch)	Transplant	60-80	B 1+1
15	Betula Pendula (Silver Birch)	Transplant	60-80	B 1+1
10	Prunus avium (Wild Cherry)	Transplant	60-80	B 1+1
10	Alnus Glutinosa (Alder)	Transplant	60-80	B 1+1
10	Crataegus monogyna (Hawthorn)	Transplant	60-80	B 1+1
10	Prunus spinosa (Blackthorn)	Transplant	60-80	B 1+1
10	Corylus avellana (Hazel)	Transplant	30-40	B 1+1
10	Sorbus aucuparia (Rowan)	Transplant	60-80	B 1+1
10	Populus tremula (Aspen)	Transplant	60-80	B 1+1

Native Scrub mix

% mix	Species	Form	Size (cm)	Grown
20	Crataegus monogyna (Hawthorn)	Transplant	60-80	B 1+1
20	Prunus spinosa (Blackthorn)	Transplant	60-80	B 1+1
20	Corylus avellana (Hazel)	Transplant	30-40	B 1+1
15	Sorbus aucuparia (Rowan)	Transplant	60-80	B 1+1
15	Salix aurita (Eared Willow)	Transplant	60-80	B 1+1
5	Ilex aquifolium (Holly)	Transplant	30-40	B 1+1
5	Juniperus communis (Juniper)	-	15 min	Cell grown

Wet Meadow

'Wet Meadow Mix' by Scotia Seeds or similar (20% wildflower, 80% grass mix, of Scottish origin)

- Rev. J 24/11/22 Track extended to SuDS
- Rev. I 15/11/22 Amend RLB and include SuDS.
- Rev. H 18/08/22 Add deer fence to woodland.
- Rev. G 01/08/22 Add buffer to compound. Remove oak species from schedule.
- Rev. F 01/07/22 Amend buffer from 15m to 5m.
- Rev. E 28/06/22 Amend to reflect Forestry Plan, add buffer for interconnector, track and OHL.
- Rev. D 13/06/22 Amend RLB, planting areas, OHL and pylons, and Figure number.
- Rev. C 19/05/22 Amend redline boundary, planting areas.
- Rev. B 12/05/22 Amend position of compound.
- Rev. A 05/05/22 Amend redline boundary, planting areas & schedules, and drawing scale.

TGP LANDSCAPE ARCHITECTS
 7 The Square, 95 Morrison Street,
 Glasgow, G5 8BE Tel: 0141 429 2999
 info@tgp.uk.com/www.tgp.uk.com
 Also in Edinburgh & Newcastle

Project	An Suidhe Sub Station					
Title	Figure E.4 Landscape Mitigation Plan					
Date	Scale	Drawn	Checked			
24/6/22	1:2500 @ A2	RPD	NH			
Job	Suitability	No.	Issue	Revision		
2064	-	Figure 3.4	Planning	J		
LI WORKSTAGE: 0/1 2 3 4 5 6						
	<input type="checkbox"/>	<input checked="" type="checkbox"/>	<input type="checkbox"/>	<input type="checkbox"/>	<input type="checkbox"/>	<input type="checkbox"/>

DISCLAIMER:
 Do not scale from this drawing.
 All dimensions to be verified on site prior to commencement of works.
 Drawing to be read in conjunction with related TGP drawings, consultants drawings and any other relevant information.
 This drawing is the copyright of TGP Landscape Architects Ltd. unless otherwise specified.