


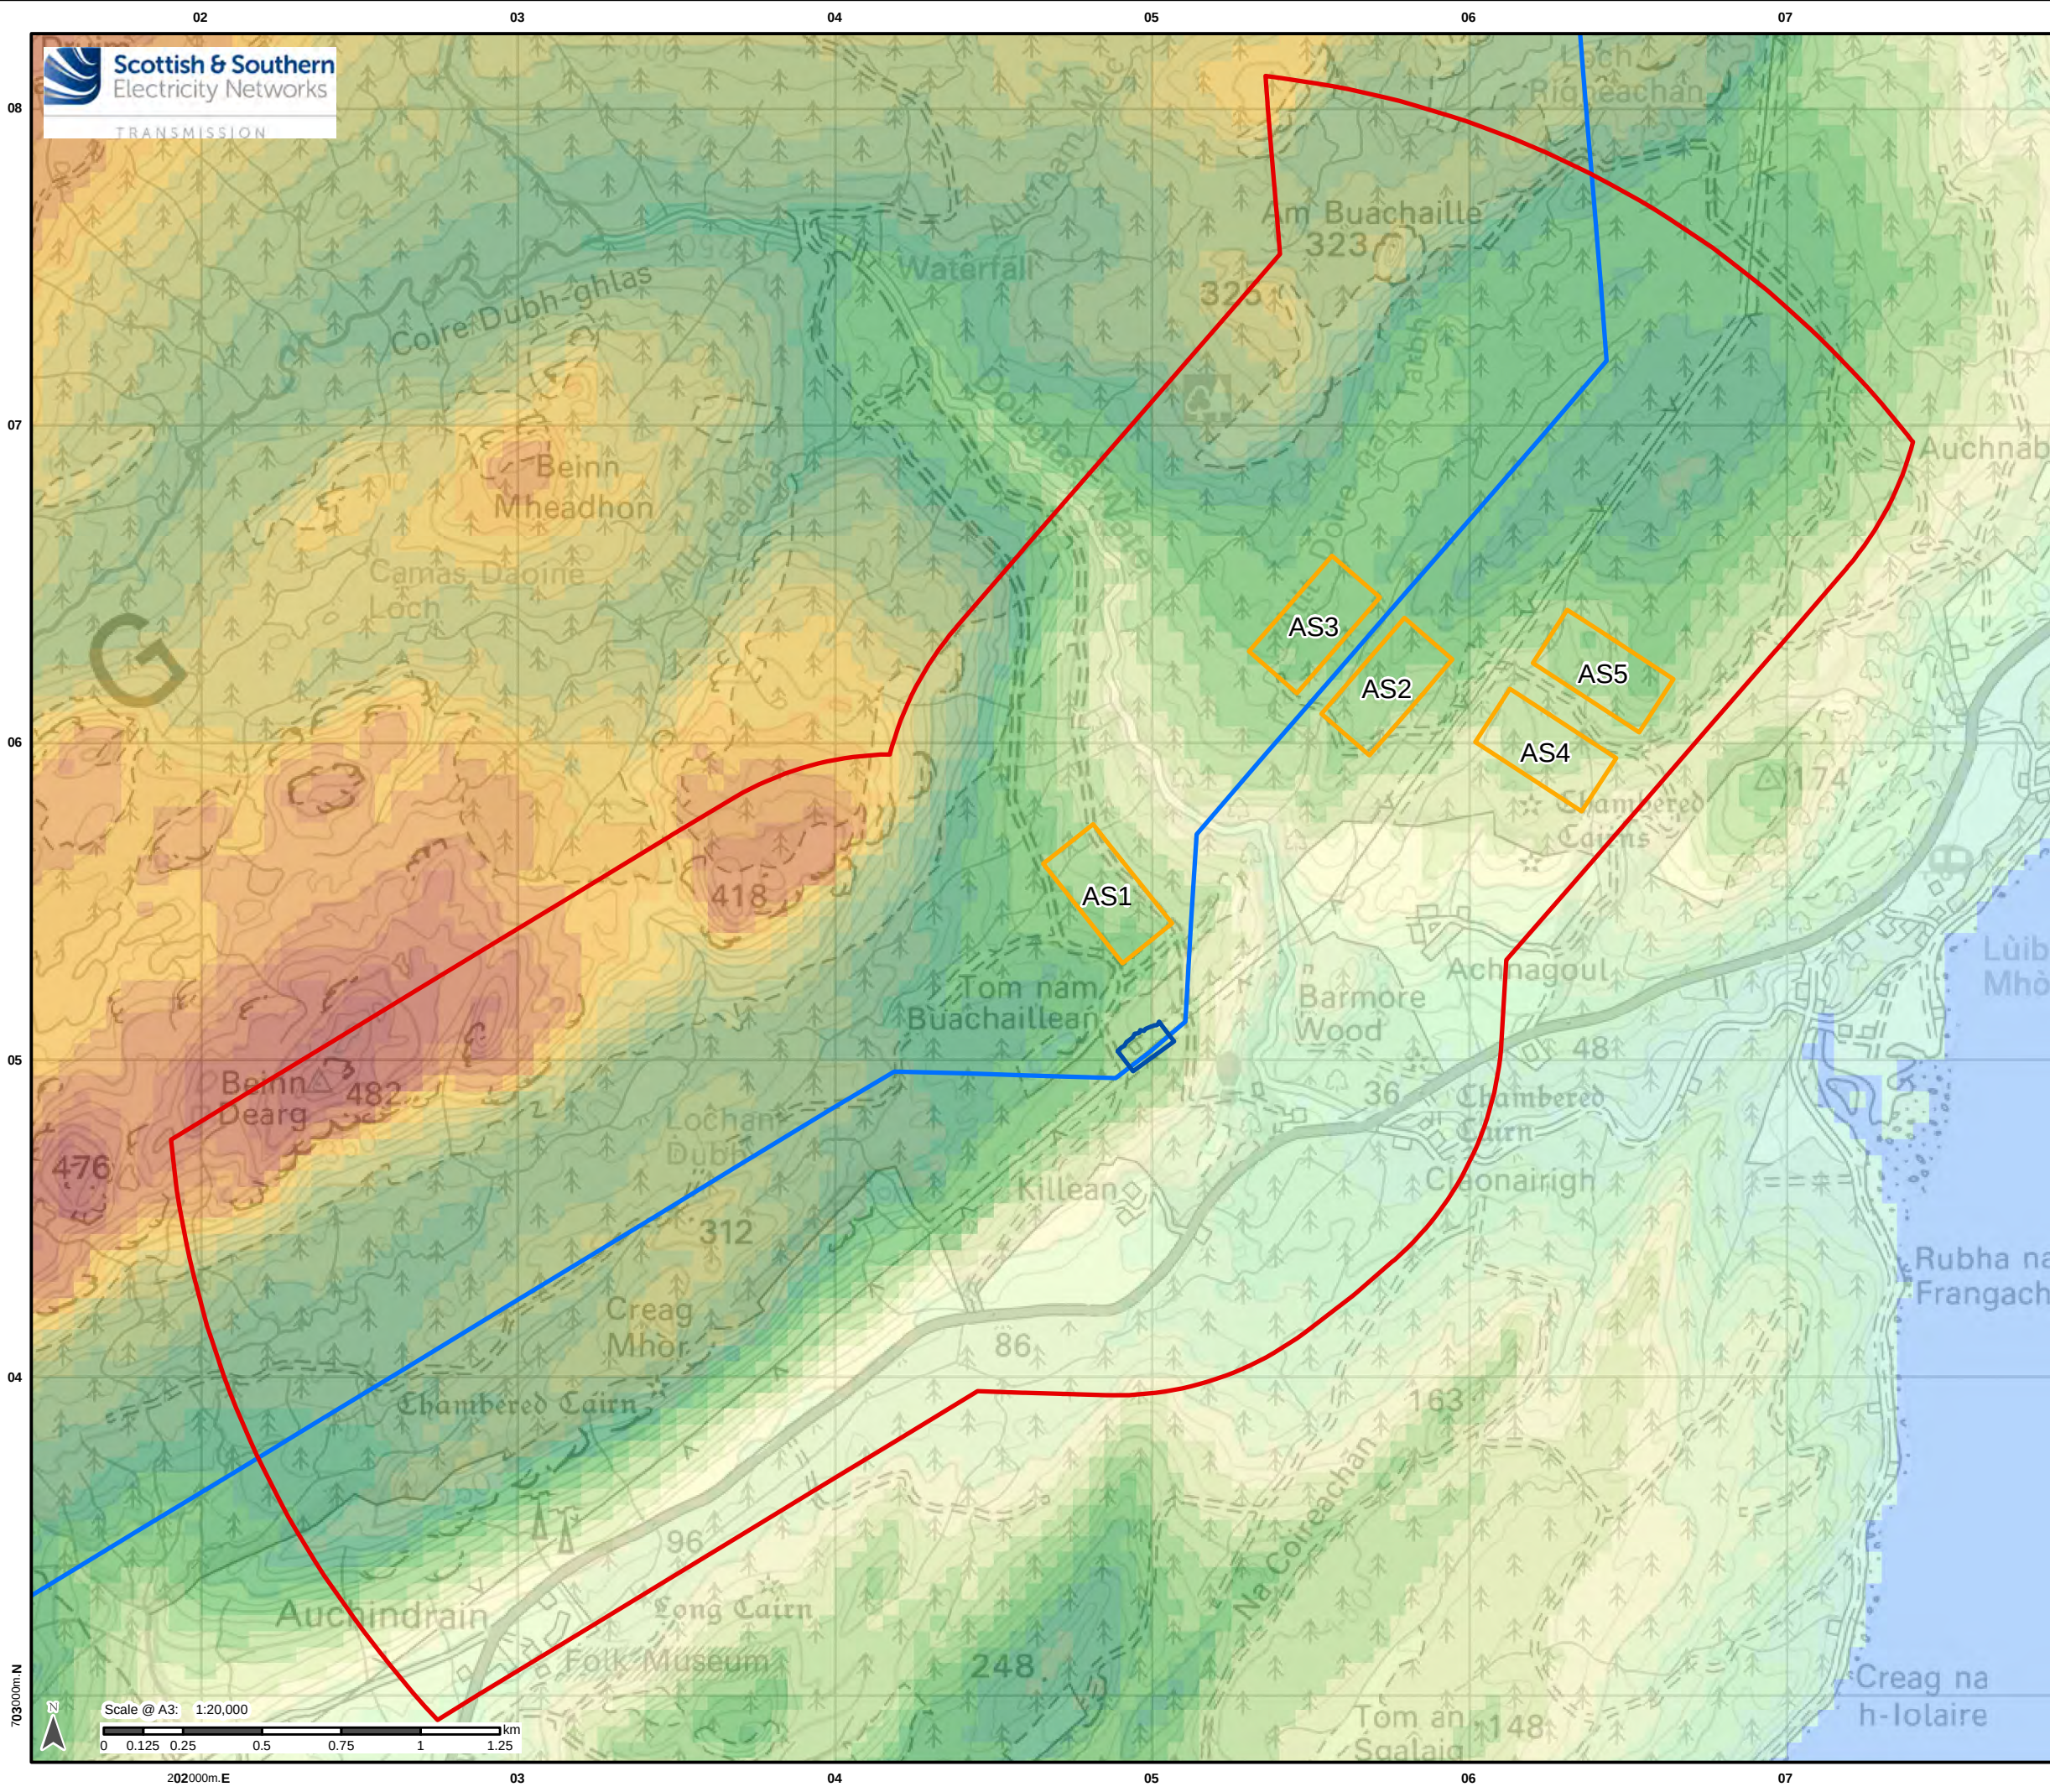


Legend

- Site Option
- Study Area
- Existing An Suidhe Substation
- Inveraray to Crossaig 275 kV OHL (under construction)

Elevation (mAOD)

0	421 - 440
1 - 20	441 - 460
21 - 40	461 - 480
41 - 60	481 - 500
61 - 80	501 - 520
81 - 100	521 - 540
101 - 120	541 - 560
121 - 140	561 - 580
141 - 160	581 - 600
161 - 180	601 - 620
181 - 200	621 - 640
201 - 220	641 - 660
221 - 240	661 - 680
241 - 260	681 - 700
261 - 280	701 - 720
281 - 300	721 - 740
301 - 320	741 - 760
321 - 340	761 - 780
341 - 360	781 - 800
361 - 380	801 - 820
381 - 400	821 - 840
401 - 420	841 - 860

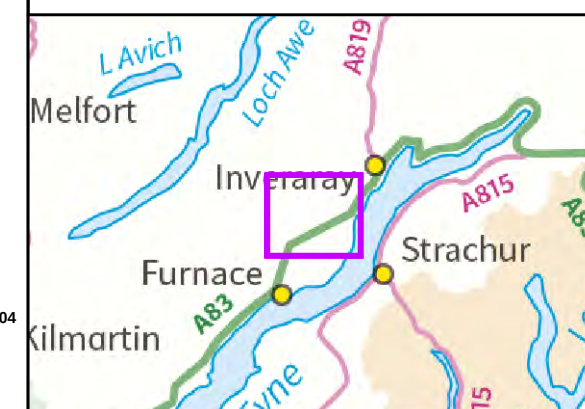

Reproduced by permission of Ordnance Survey on behalf of HMSO.
Crown copyright and database right 2021 all rights reserved.
Ordnance Survey Licence number EL273236.

Project No: LT000155/288


Project: 1620011091-002: Argyll substations

Title: North Argyll 275kV Upgrade: An Suidhe Substation

Figure 5A: Topography

Drawn by: CF Date: 07/06/2021

Drawing: Fig5A_Topography_AnSuidhe_B

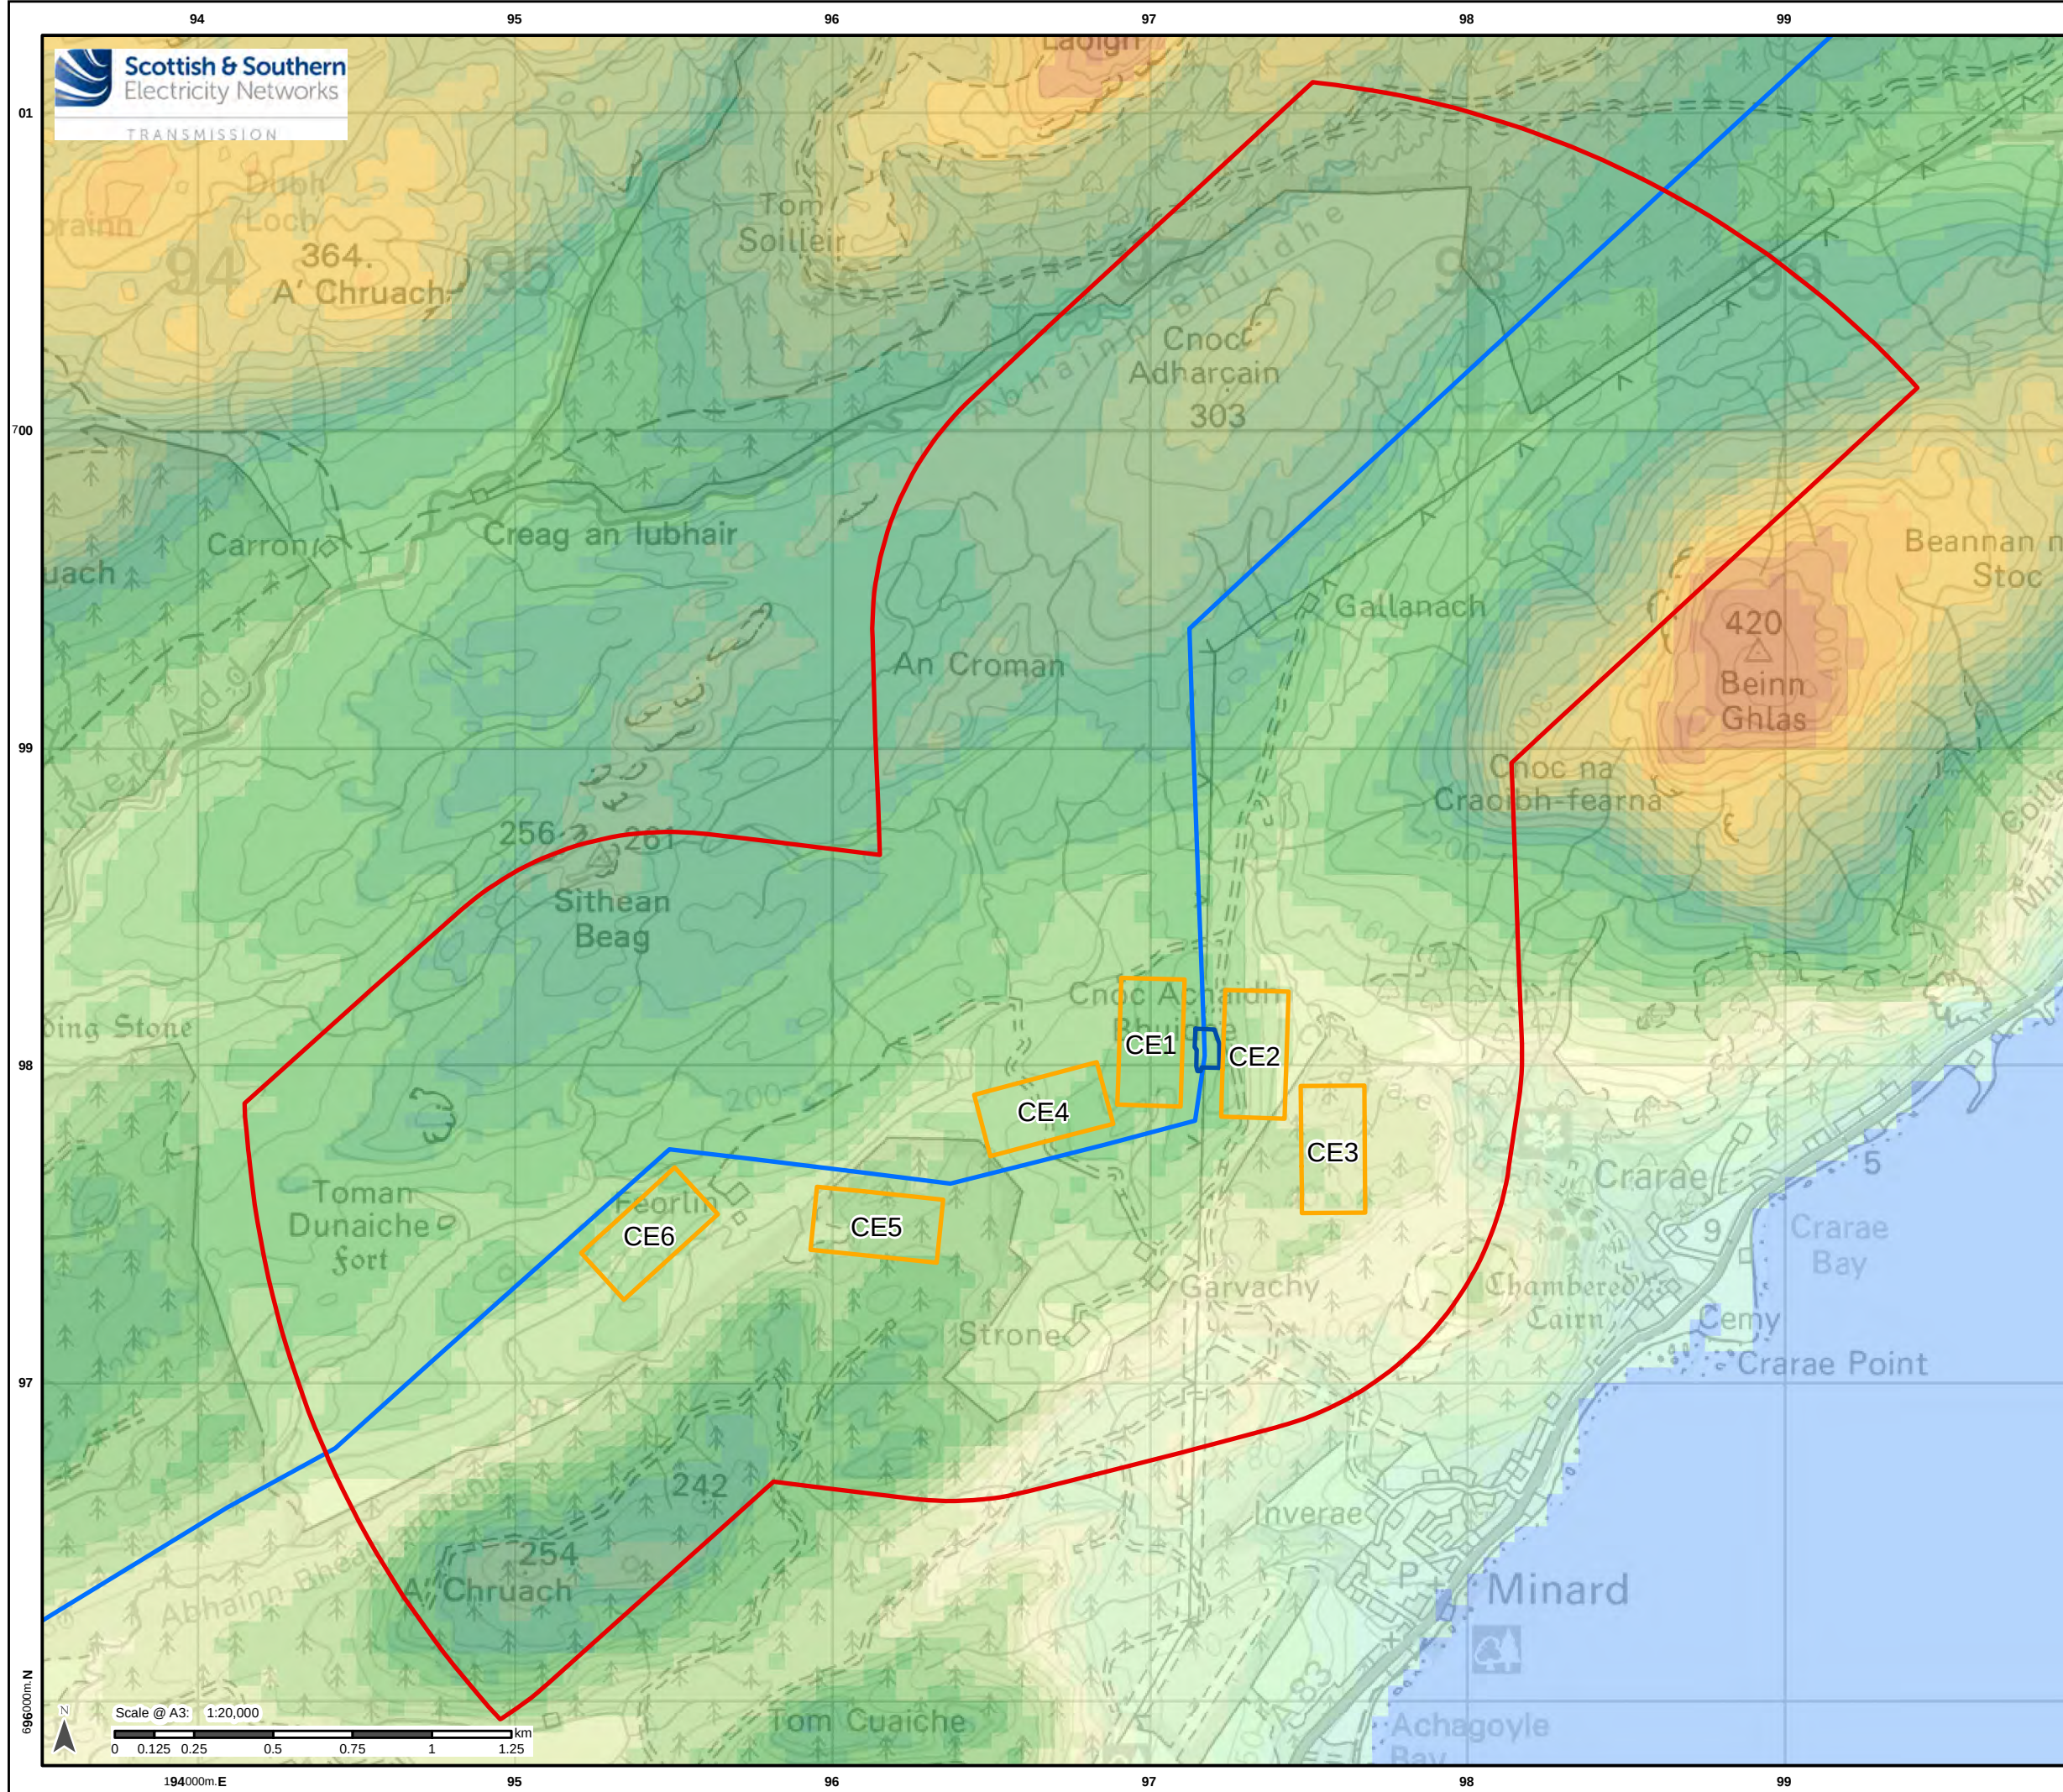


Legend

- Site Option
- Study Area
- Existing Crarae Substation
- Inveraray to Crossaig 275 kV OHL (under construction)

Elevation (mAOD)

0	421 - 440
1 - 20	441 - 460
21 - 40	461 - 480
41 - 60	481 - 500
61 - 80	501 - 520
81 - 100	521 - 540
101 - 120	541 - 560
121 - 140	561 - 580
141 - 160	581 - 600
161 - 180	601 - 620
181 - 200	621 - 640
201 - 220	641 - 660
221 - 240	661 - 680
241 - 260	681 - 700
261 - 280	701 - 720
281 - 300	721 - 740
301 - 320	741 - 760
321 - 340	761 - 780
341 - 360	781 - 800
361 - 380	801 - 820
381 - 400	821 - 840
401 - 420	841 - 860

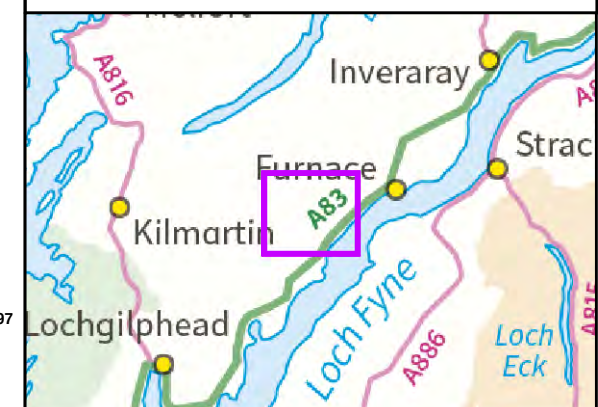

Reproduced by permission of Ordnance Survey on behalf of HMSO.
Crown copyright and database right 2021 all rights reserved.
Ordnance Survey Licence number EL273236.

Project No: LT000155/288


Project: 1620011091-002: Argyll substations

Title: North Argyll 275kV Upgrade: Crarae Substation

Figure 5B: Topography

Drawn by: CF Date: 07/06/2021

Drawing: Fig5B_Topography_Crarae_B

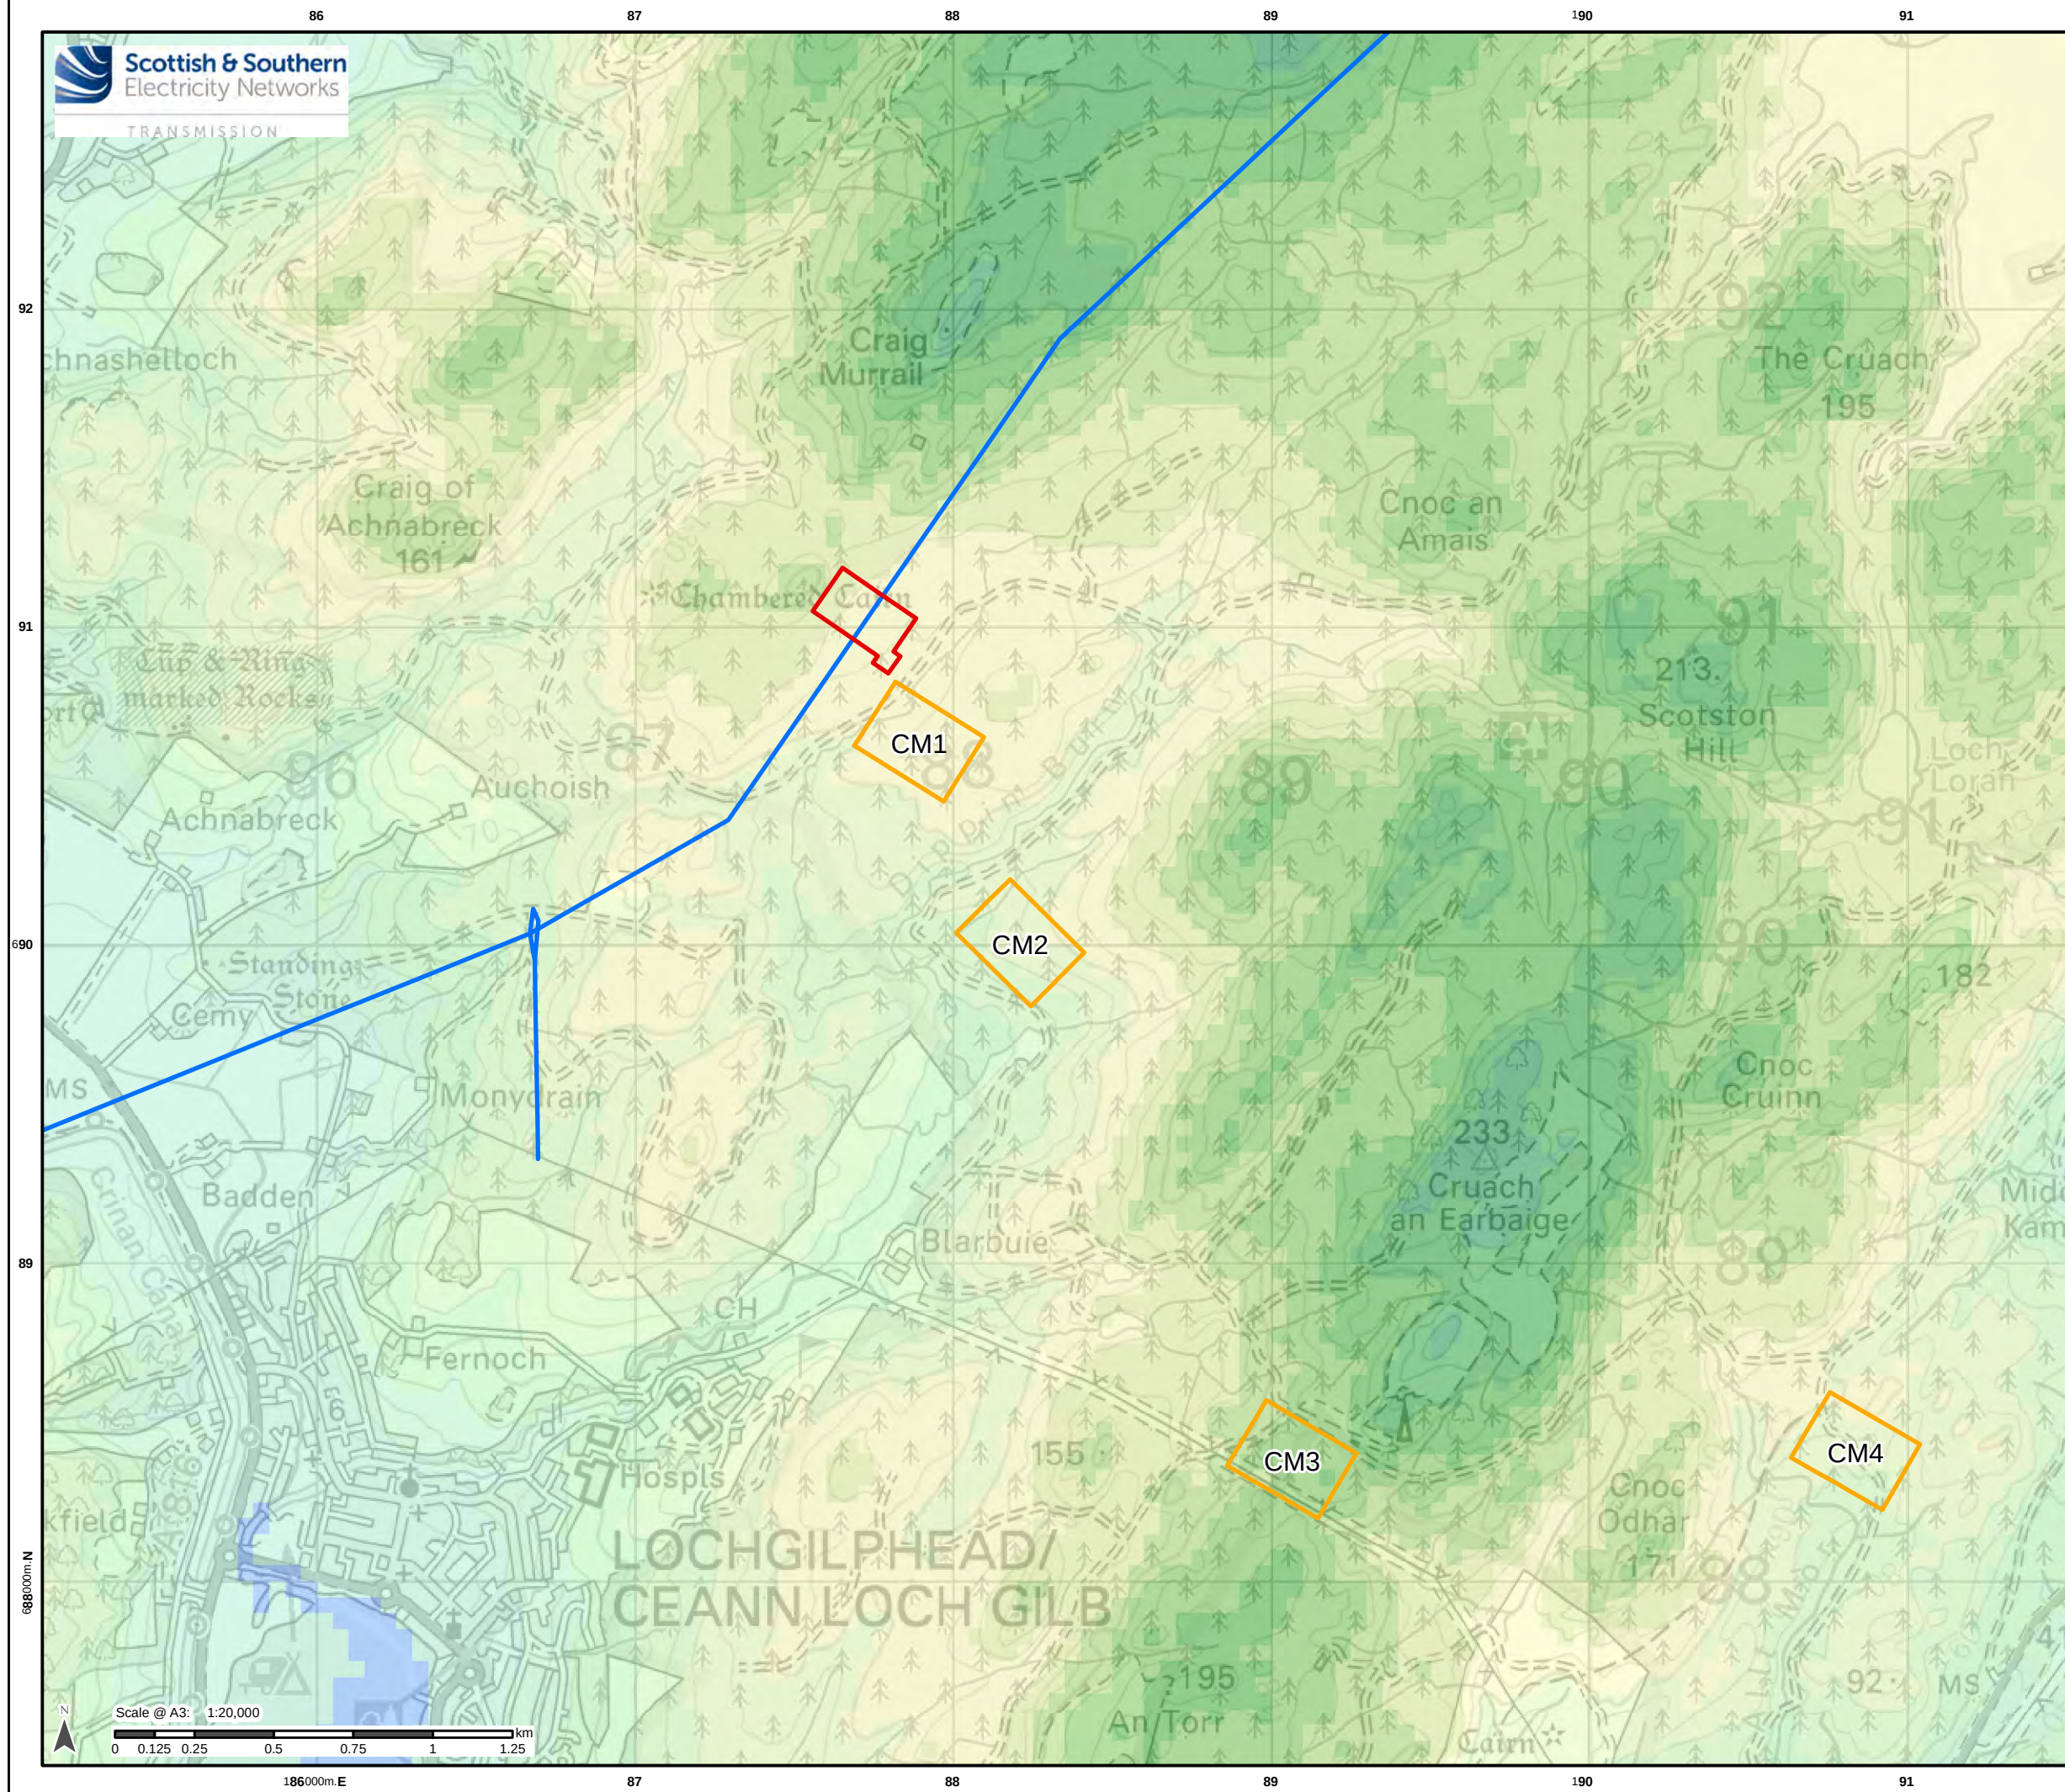


Legend

- Preferred Site
- Site Option
- Inveraray to Crossaig 275 kV OHL (under construction)


Elevation (mAOD)

 0	 421 - 440
 1 - 20	 441 - 460
 21 - 40	 461 - 480
 41 - 60	 481 - 500
 61 - 80	 501 - 520
 81 - 100	 521 - 540
 101 - 120	 541 - 560
 121 - 140	 561 - 580
 141 - 160	 581 - 600
 161 - 180	 601 - 620
 181 - 200	 621 - 640
 201 - 220	 641 - 660
 221 - 240	 661 - 680
 241 - 260	 681 - 700
 261 - 280	 701 - 720
 281 - 300	 721 - 740
 301 - 320	 741 - 760
 321 - 340	 761 - 780
 341 - 360	 781 - 800
 361 - 380	 801 - 820
 381 - 400	 821 - 840
 401 - 420	 841 - 860

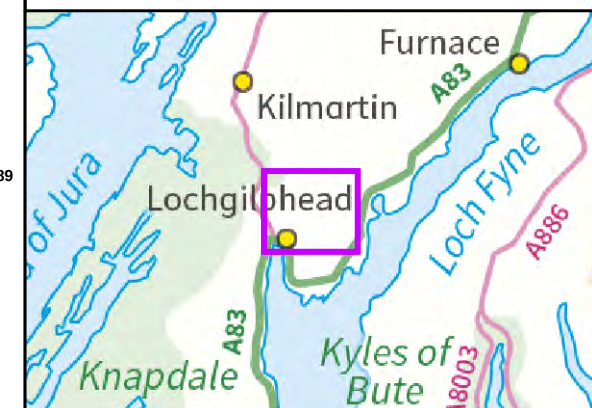

Reproduced by permission of Ordnance Survey on behalf of HMSO.
Crown copyright and database right 2021 all rights reserved.
Ordnance Survey Licence number EL273236.

Project No:	LT000155/288
Project:	1620011091-002: Argyll substations
Title:	North Argyll 275kV Upgrade: Craig Murrail Substation
	Figure 5C: Topography
Drawn by:	CF
Date:	07/06/2021
Drawing:	Fig5C_Topography_CraigMurrail_B

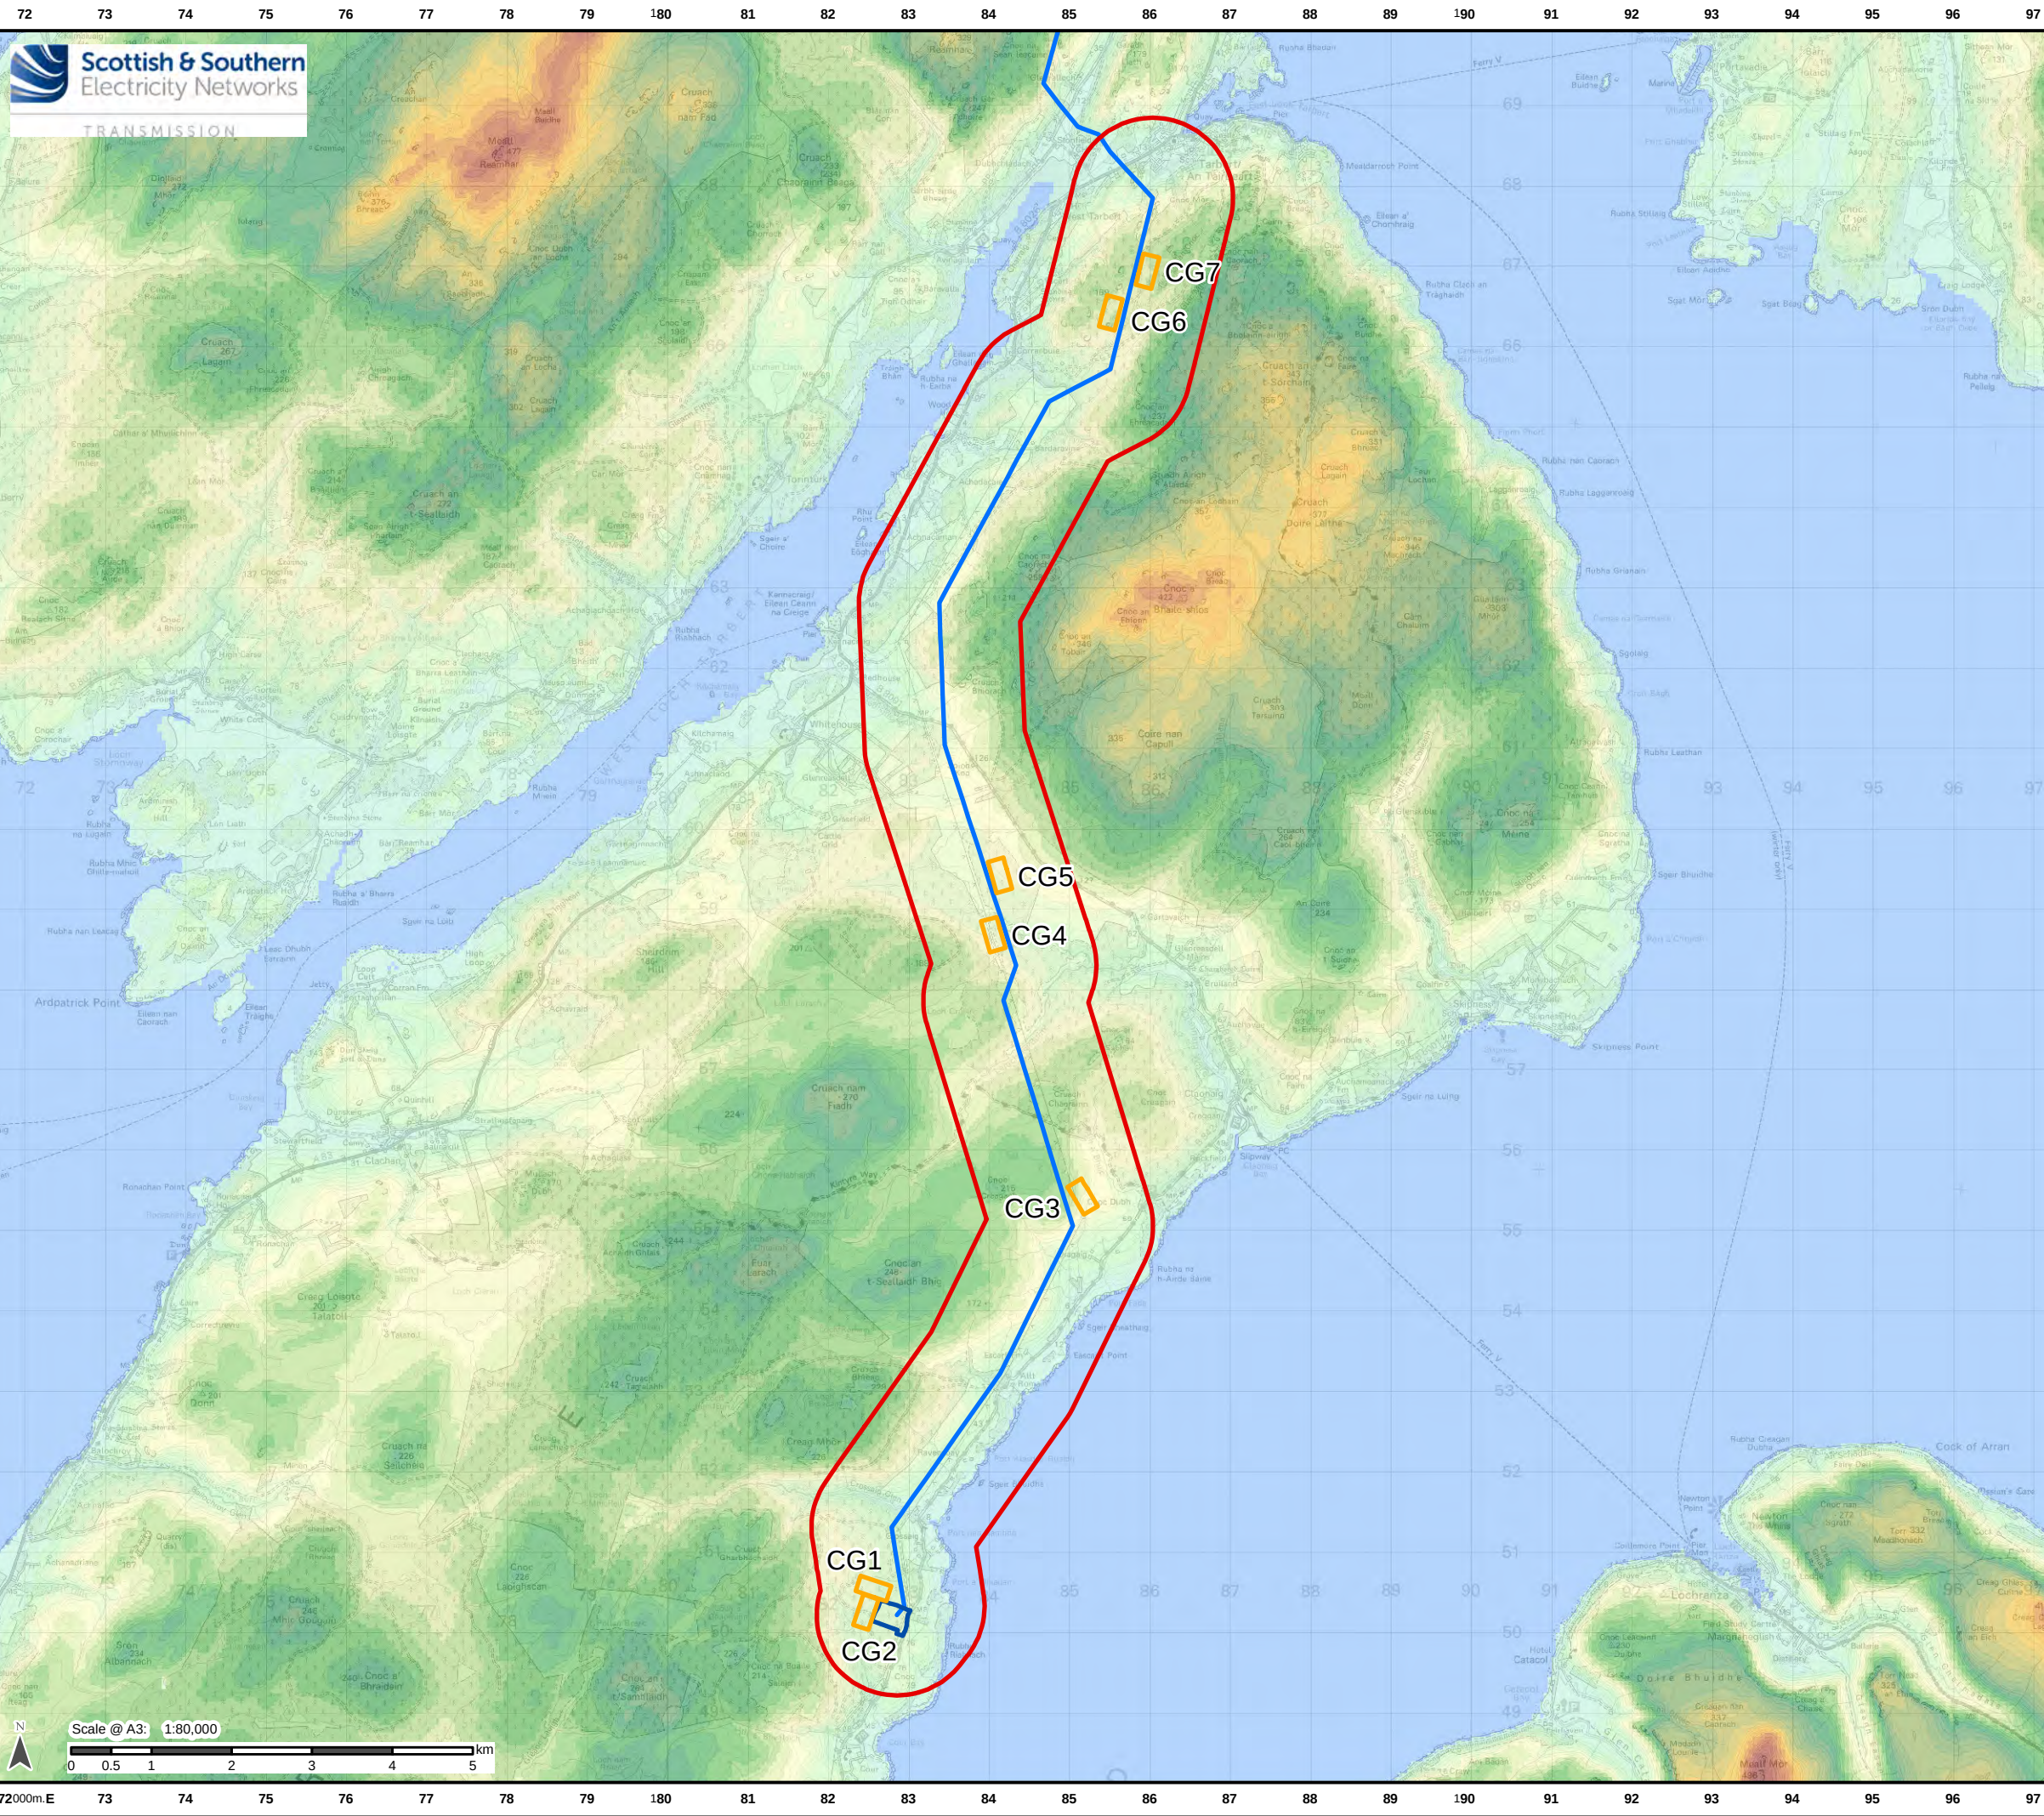


Legend

- Site Option
- Study Area
- Existing Crossaig Substation (To be retained)
- Inveraray to Crossaig 275 kV OHL (under construction)

Elevation (mAOD)

0	421 - 440
1 - 20	441 - 460
21 - 40	461 - 480
41 - 60	481 - 500
61 - 80	501 - 520
81 - 100	521 - 540
101 - 120	541 - 560
121 - 140	561 - 580
141 - 160	581 - 600
161 - 180	601 - 620
181 - 200	621 - 640
201 - 220	641 - 660
221 - 240	661 - 680
241 - 260	681 - 700
261 - 280	701 - 720
281 - 300	721 - 740
301 - 320	741 - 760
321 - 340	761 - 780
341 - 360	781 - 800
361 - 380	801 - 820
381 - 400	821 - 840
401 - 420	841 - 860


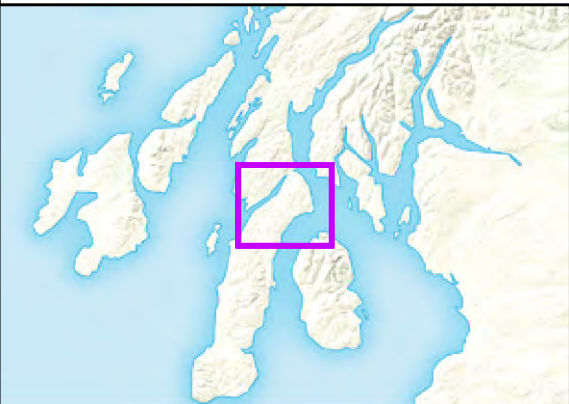


Reproduced by permission of Ordnance Survey on behalf of HMSO.
Crown copyright and database right 2021 all rights reserved.
Ordnance Survey Licence number EL273236.

Project No:	LT000155/288
Project:	1620011091-002: Argyll substations
Title:	North Argyll 275kV Upgrade: Crossaig Substation Figure 5D - Topography
Drawn by:	CF
Date:	07/06/2021
Drawing:	Fig5D_Topography_Crossaig_B


Legend

- Preferred Site Options
- Study Areas
- Existing Substations
- Inveraray to Crossaig 275 kV OHL (under construction)

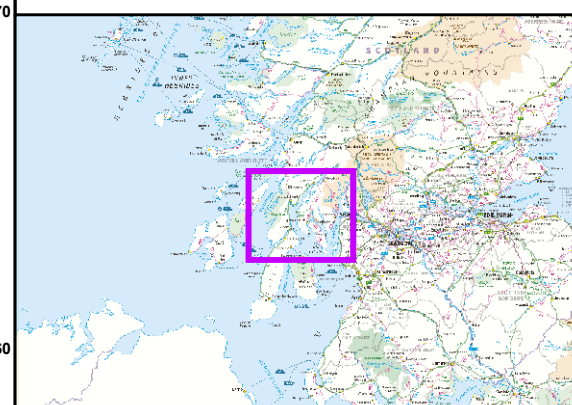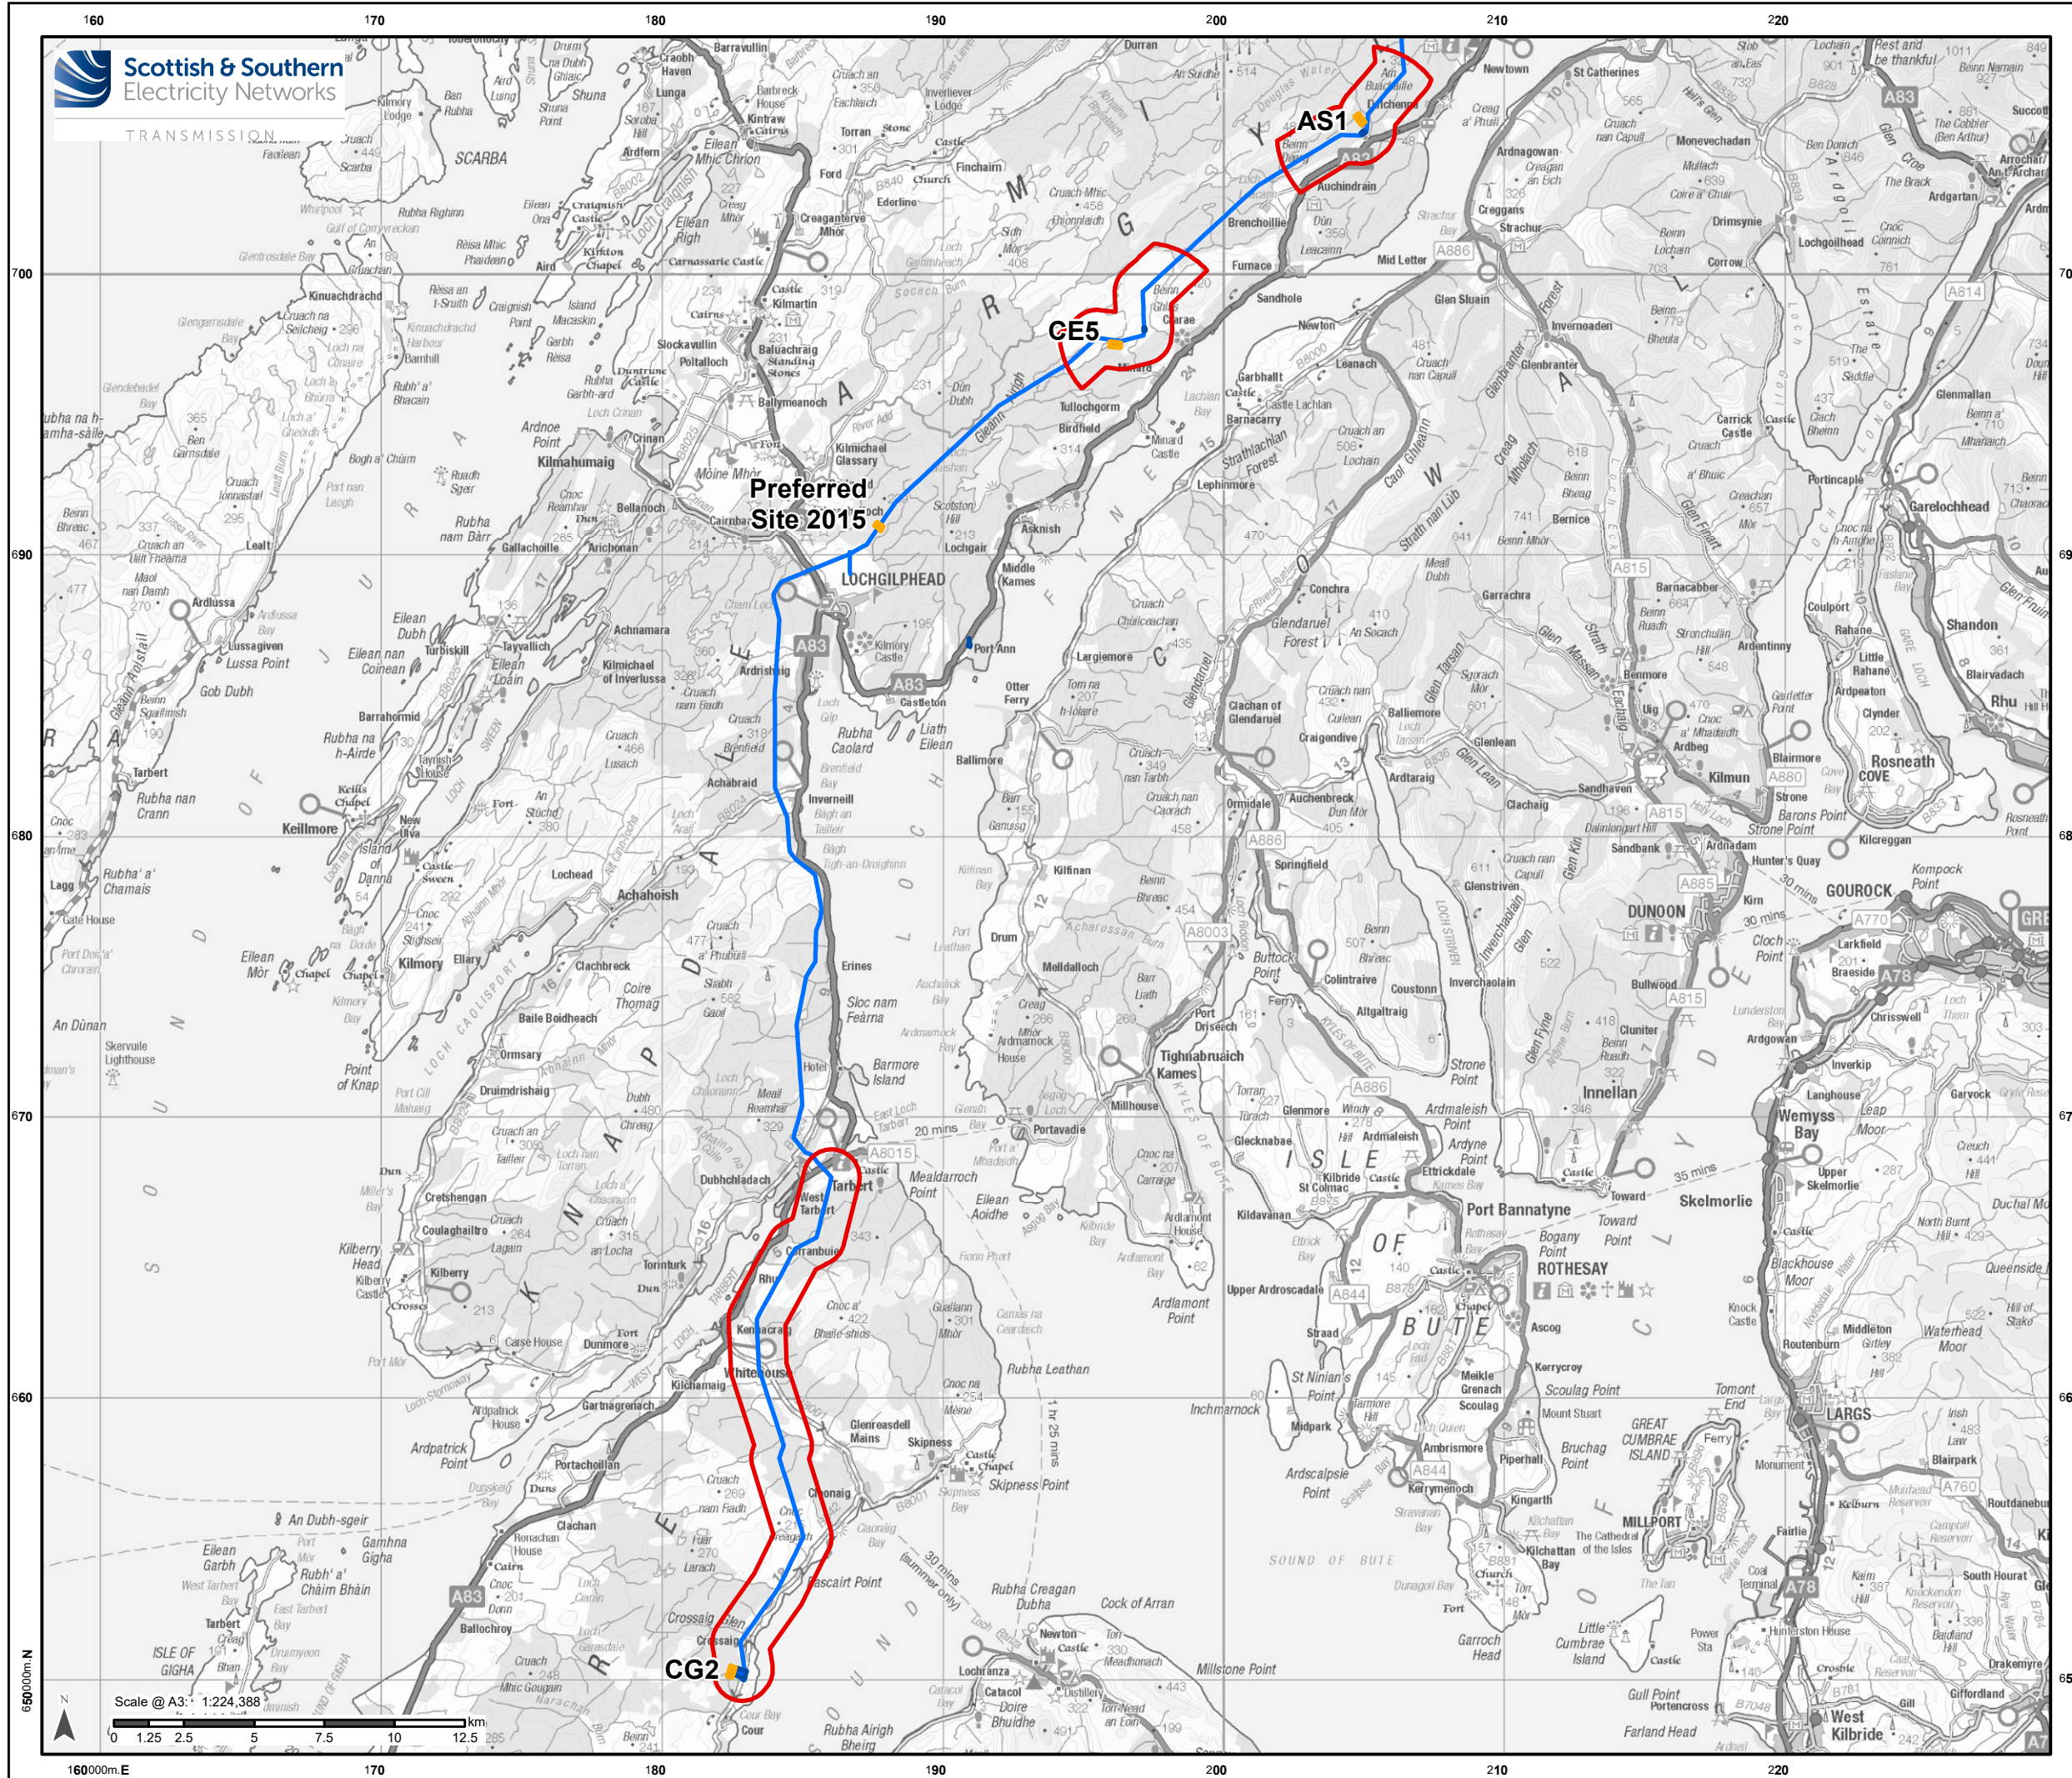


Reproduced by permission of Ordnance Survey on behalf of HMSO.
Crown copyright and database right 2021 all rights reserved.
Ordnance Survey Licence number EL273236.

Project No:	LT000155/288
Project:	1620011091-002: Argyll substations
Title:	North Argyll 275kV Upgrade: An Suidhe Substation
	Figure 6: Preferred Substation Site Options
Drawn by:	CF
Date:	07/06/2021
Drawing:	Fig6_PrefSubstationSiteOptions_B

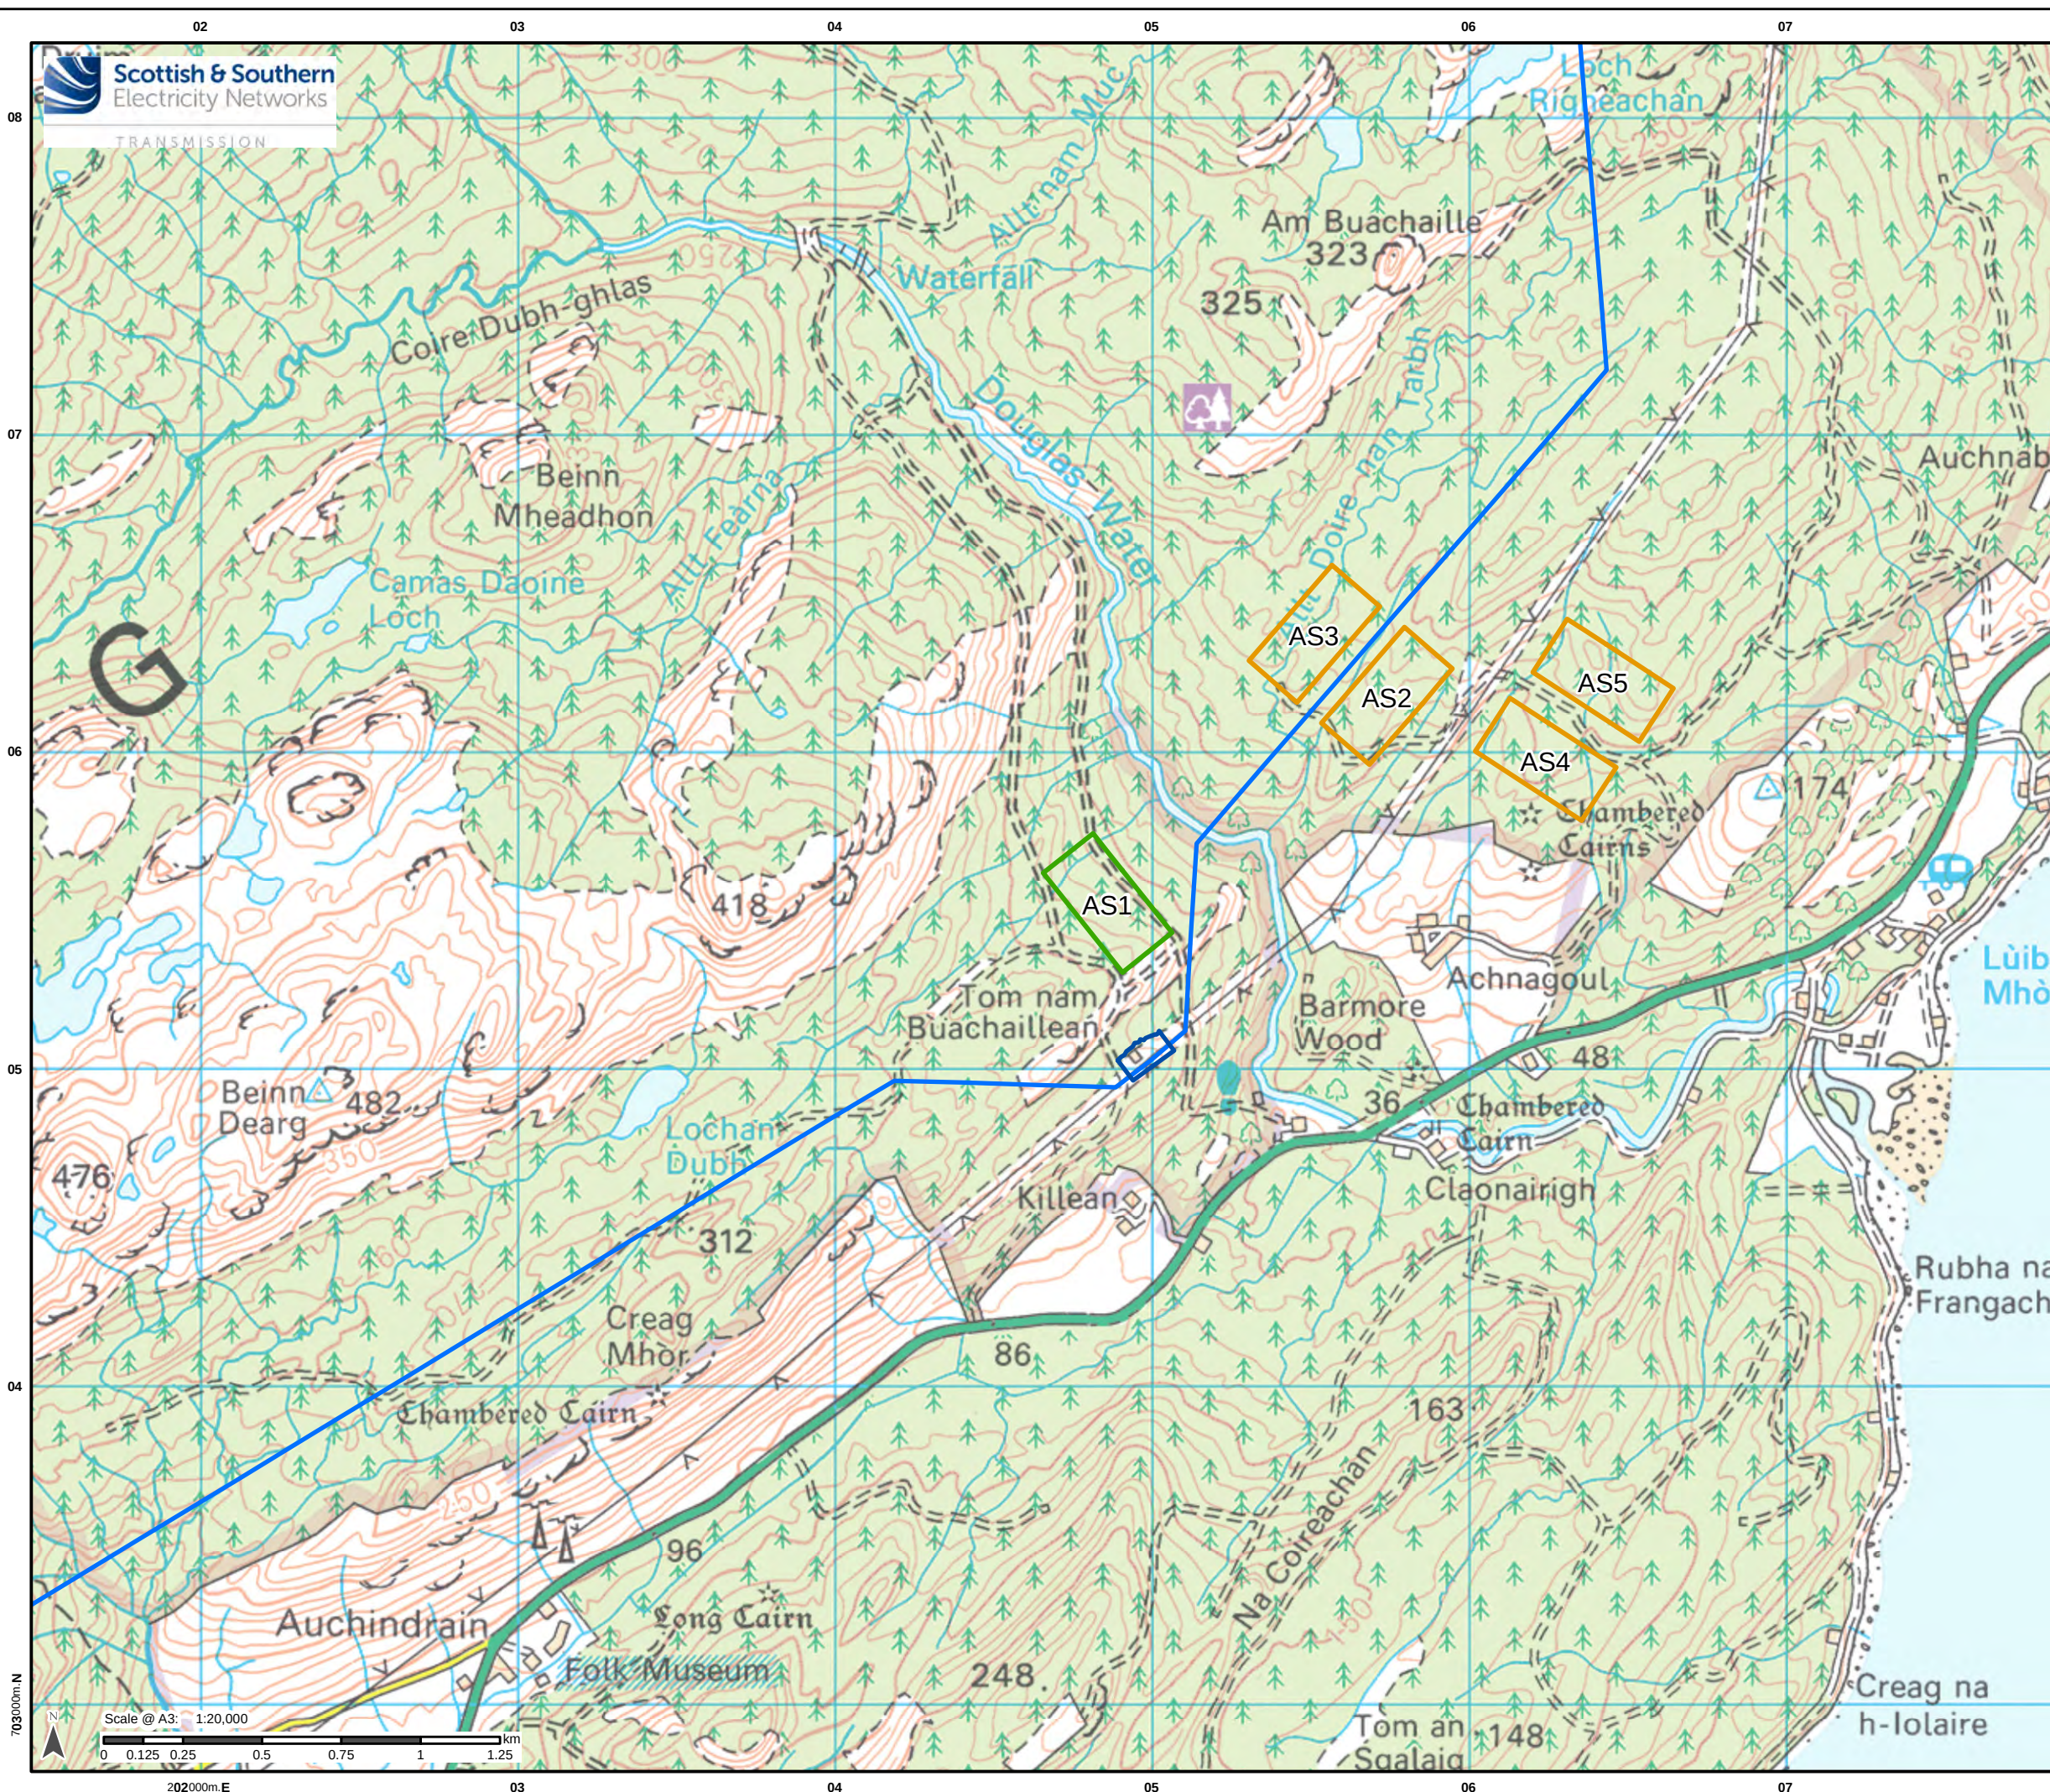


Legend

- Site Options
- Preferred Site Option - AS1
- Existing An Suidhe Substation
- Inveraray to Crossaig 275 kV OHL (under construction)

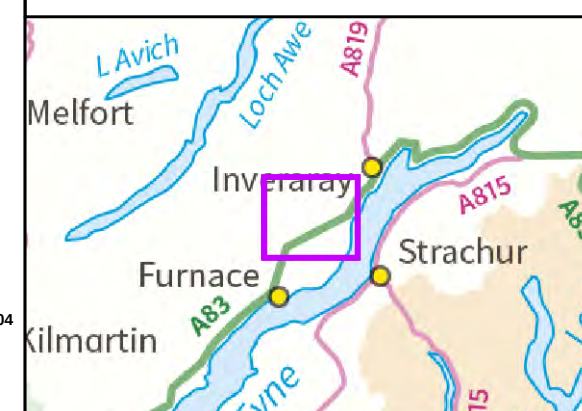


Reproduced by permission of Ordnance Survey on behalf of HMSO.
Crown copyright and database right 2021 all rights reserved.
Ordnance Survey Licence number EL273236.

Project No:	LT000155/288
Project:	1620011091-002: Argyll substations
Title:	North Argyll 275kV Upgrade: An Suidhe Substation
	Figure 7A: Preferred Site - An Suidhe
Drawn by:	CF
Date:	07/06/2021
Drawing:	Fig7A_PreferredSite_AnSuidhe_B

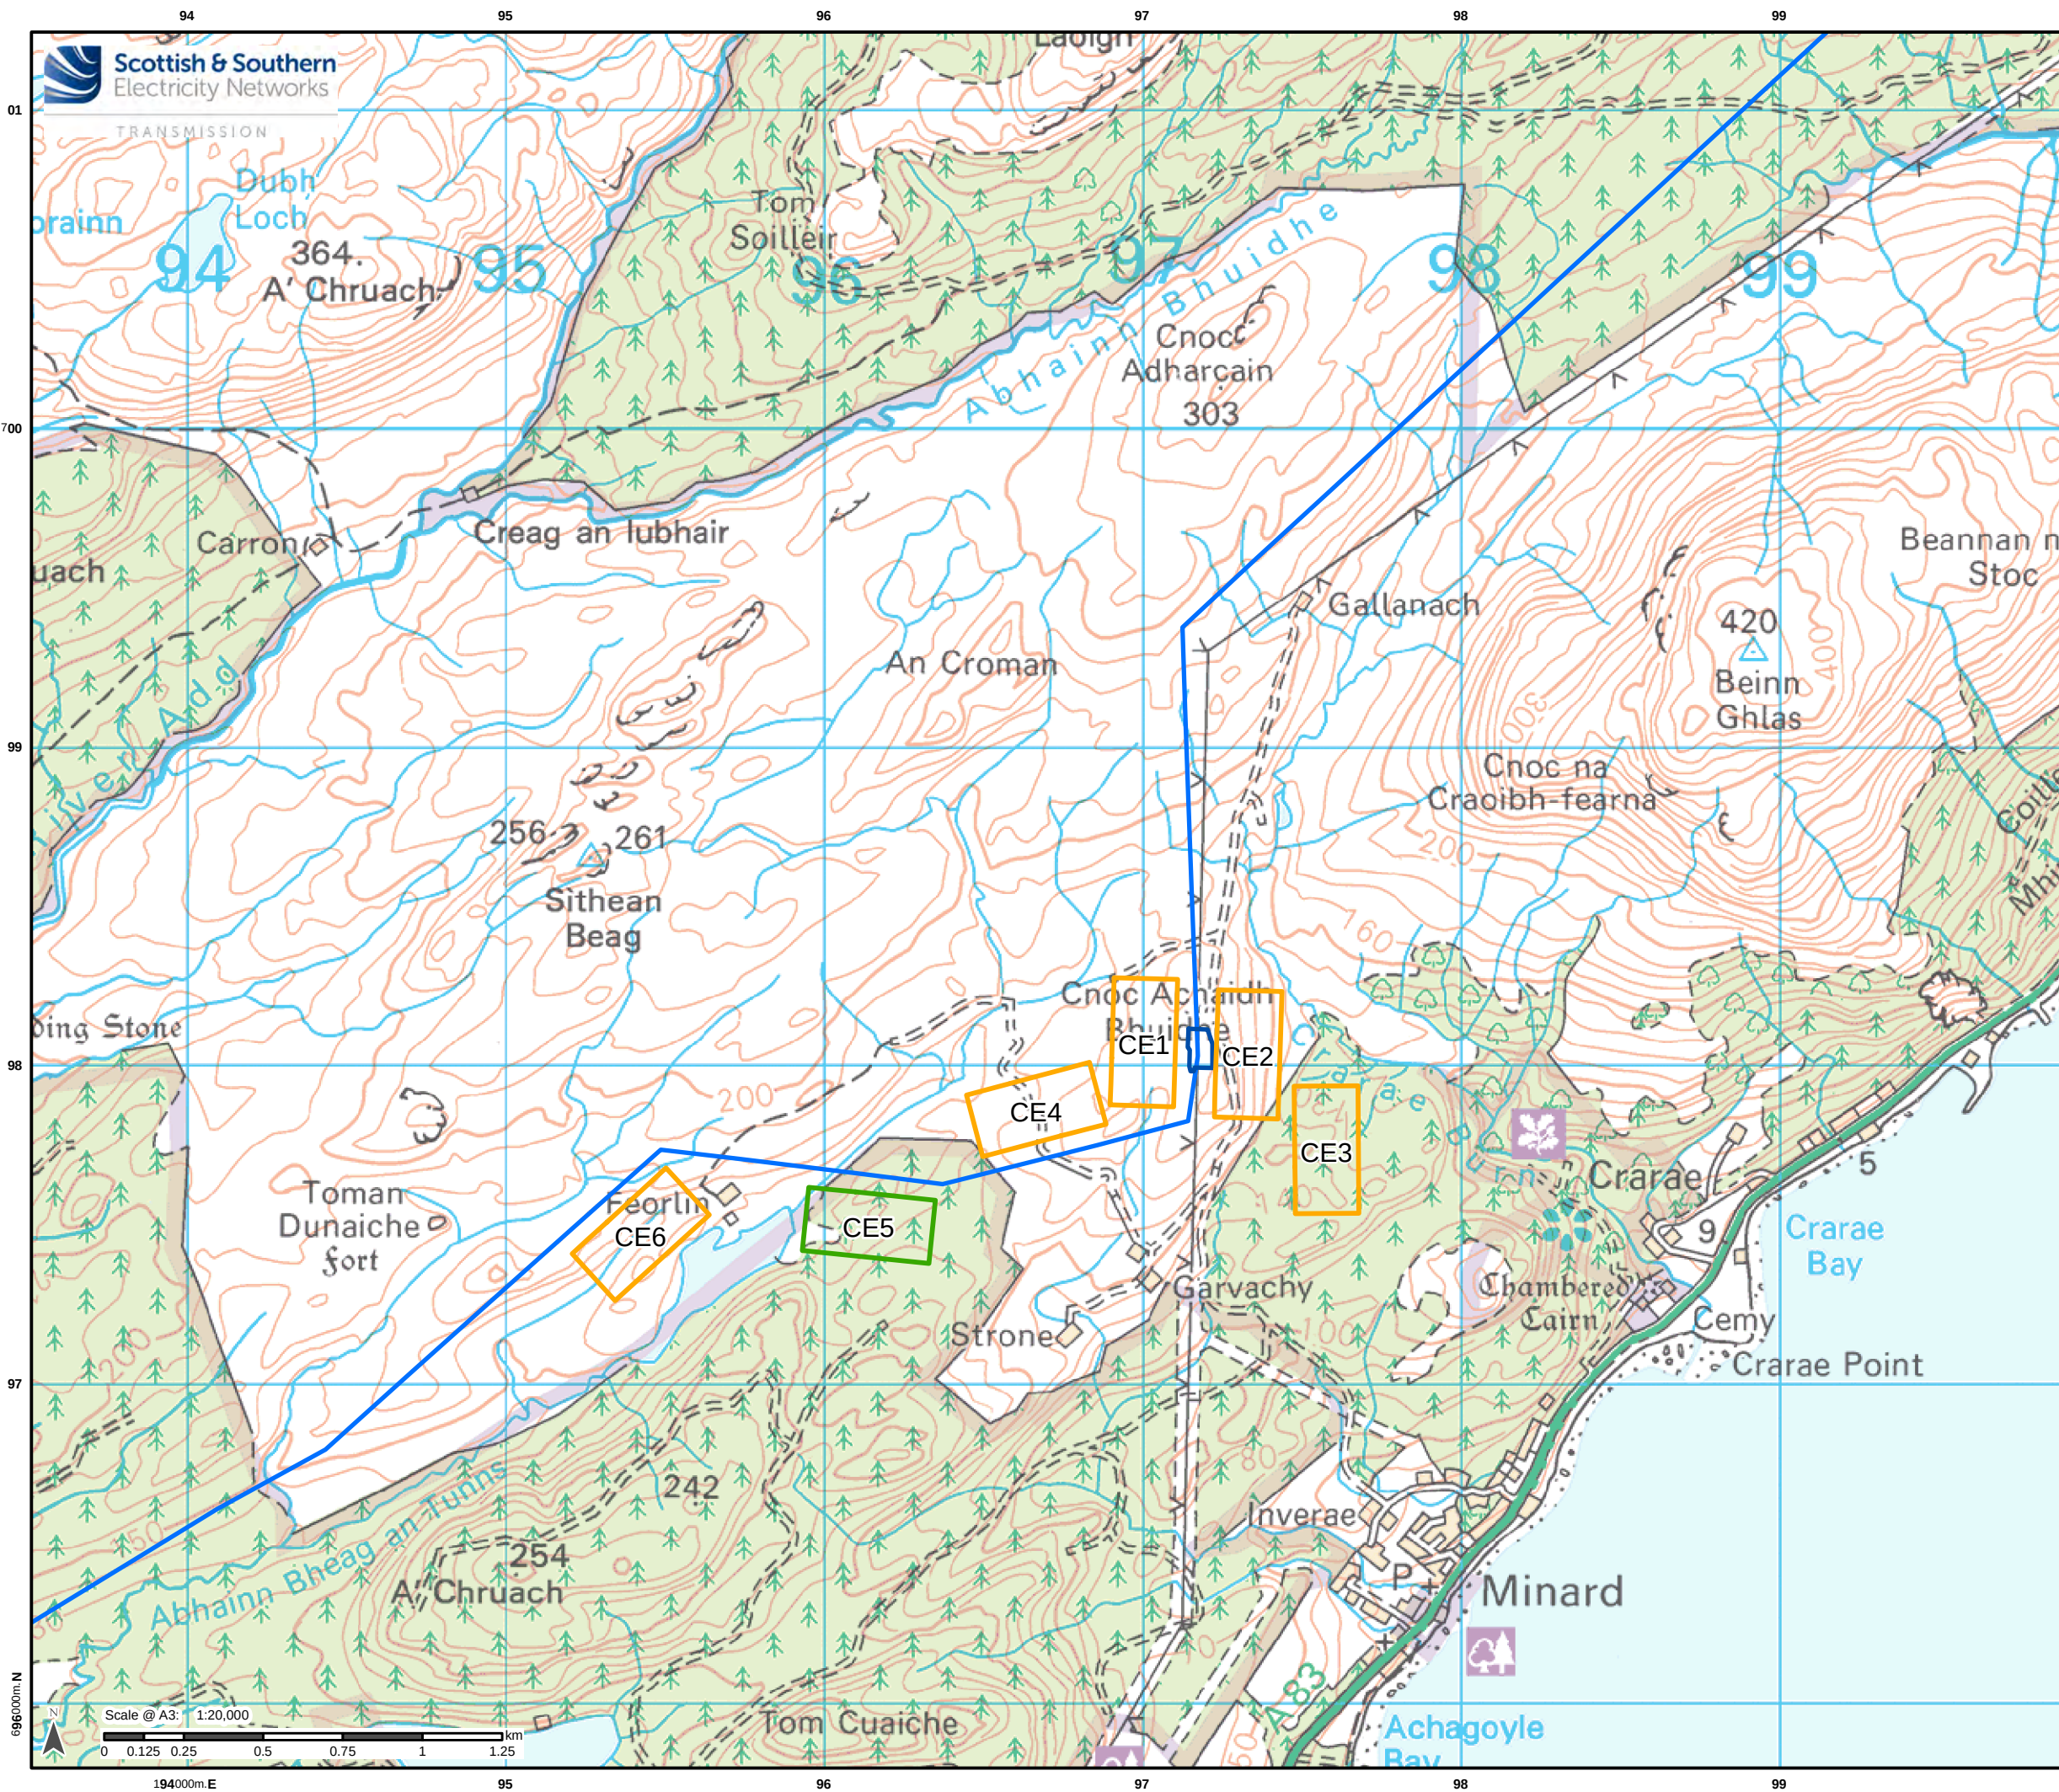


Legend

- Site Options
- Preferred Site Option - CE5
- Existing Crarae Substation
- Inveraray to Crossaig 275 kV OHL (under construction)

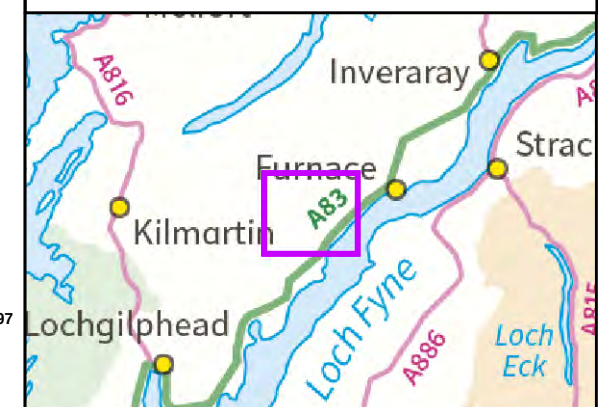


Reproduced by permission of Ordnance Survey on behalf of HMSO.
Crown copyright and database right 2021 all rights reserved.
Ordnance Survey Licence number EL273236.

Project No:	LT000155/288
Project:	1620011091-002: Argyll substations
Title:	North Argyll 275kV Upgrade: Crarae Substation
	Figure 7B: Preferred Site - Crarae
Drawn by:	CF
Date:	07/06/2021
Drawing:	Fig7B_PREFERREDSite_Crarae_B

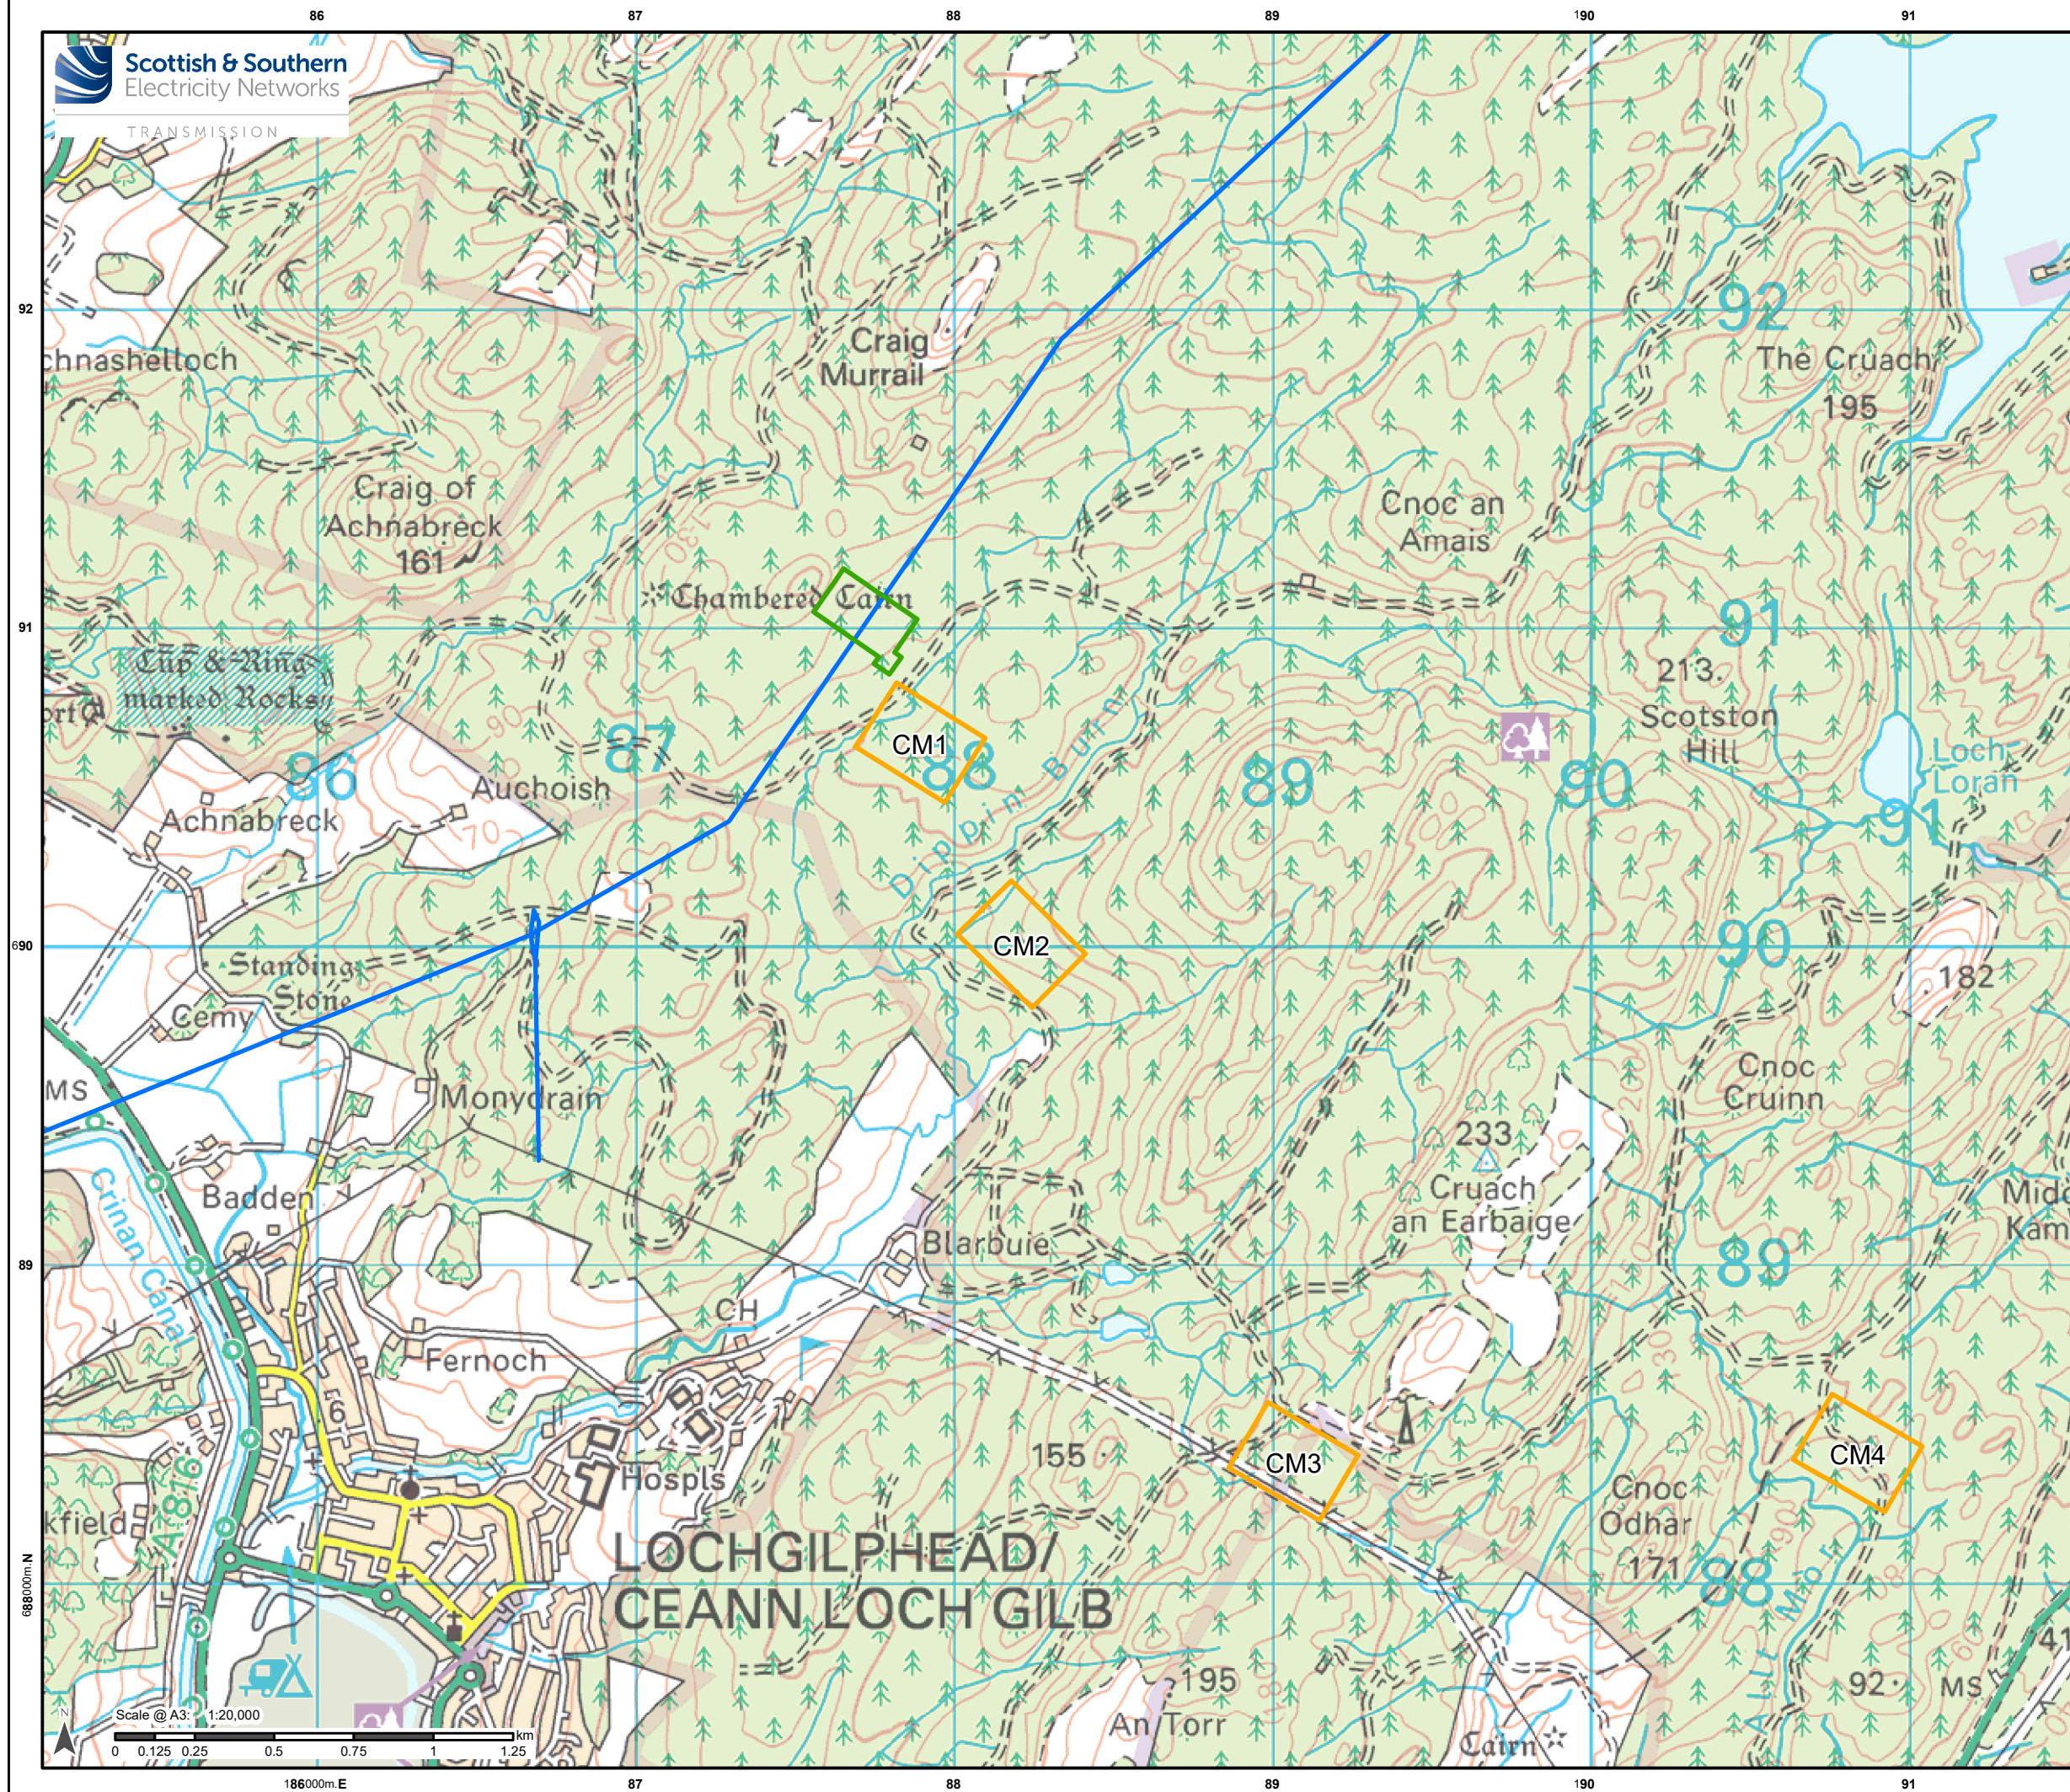

Legend

- Site Option
- Preferred Site
- Inveraray to Crossaig 275 kV OHL (under construction)

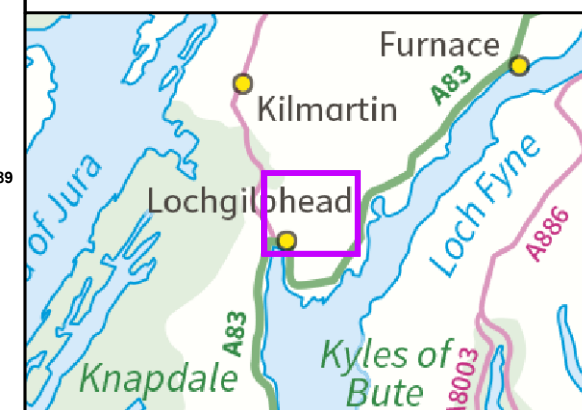

Reproduced by permission of Ordnance Survey on behalf of HMSO.
Crown copyright and database right 2021 all rights reserved.
Ordnance Survey Licence number EL273236.

Project No: LT000155/288

Project: 1620011091-002: Argyll substations

Title: North Argyll 275kV Upgrade: Craig Murrail Substation

Figure 7C: Preferred Site Option - Craig Murrail

Drawn by: CF Date: 07/06/2021

Drawing: Fig7C_PreferredSite_CraigMurrail_B

