


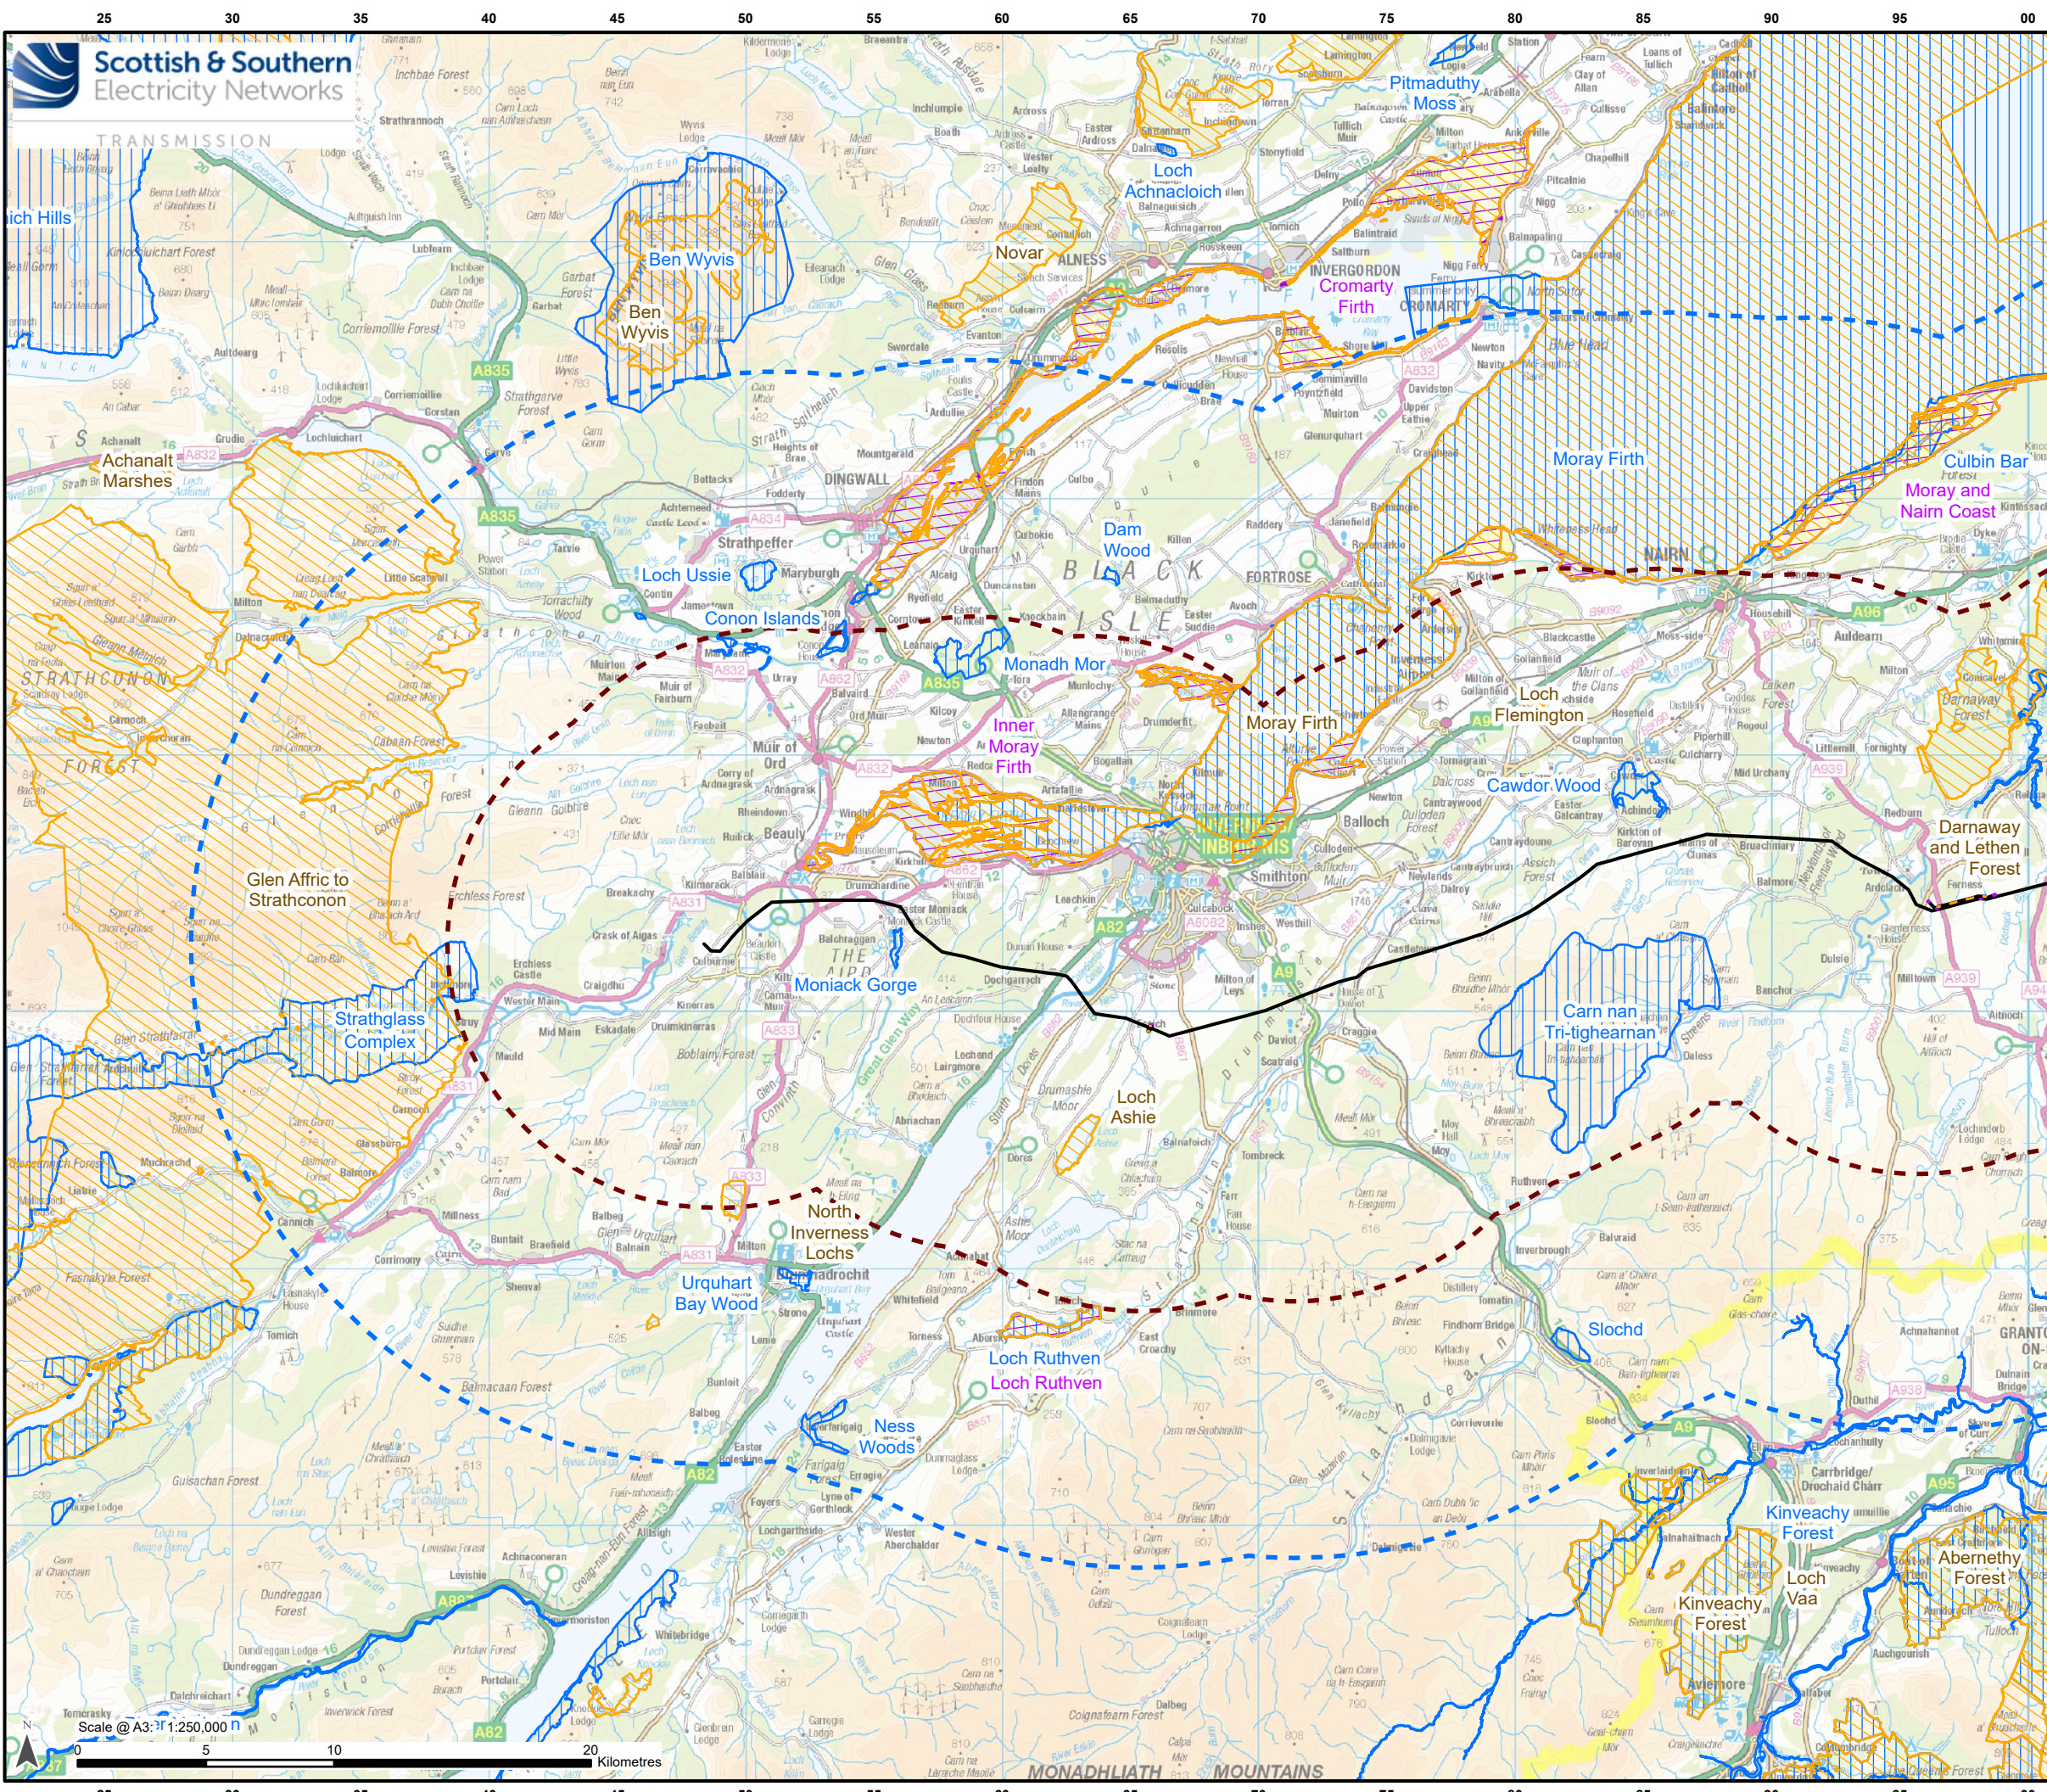

Legend

- Buffer 10 km
- Buffer 20 km

Development for which Section 37 Consent is Sought

- Proposed OHL Alignment - 400 kV
- Temporary OHL Diversion
- Proposed Alignment - Existing OHL Works (275 kV Realignment and Crossings)

International Designated Site


- Special Protection Area
- Special Area of Conservation
- Ramsar Site

Project: Beaulieu to Blackhillock to New Deer to Peterhead 400kV OHL Project


Title: Habitats Regulations Appraisal
Figure 1 – Proposed Development and International Sites
Page 1 of 12

Drawn by: MAL Date: 30/07/2025

Drawing: B2P-WSP-DA-70092380-133

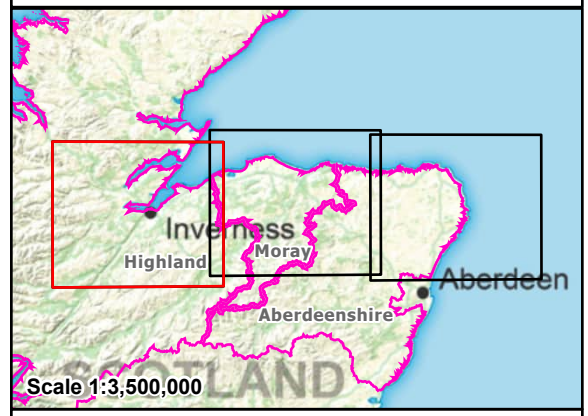

Reproduced by permission of Ordnance Survey, Crown copyright and database right 2025 all rights reserved. Ordnance Survey Licence number AC000813445
Contains public sector information licensed under the Open Government Licence v3.0
Contains Historic Environment Scotland and Ordnance Survey data © Historic Environment Scotland - Scottish Charity No. SC045925 © Crown copyright and database right 2025.
SSN Transmission take no responsibility for the release or accuracy of latest version Basemaps from Ordnance Survey

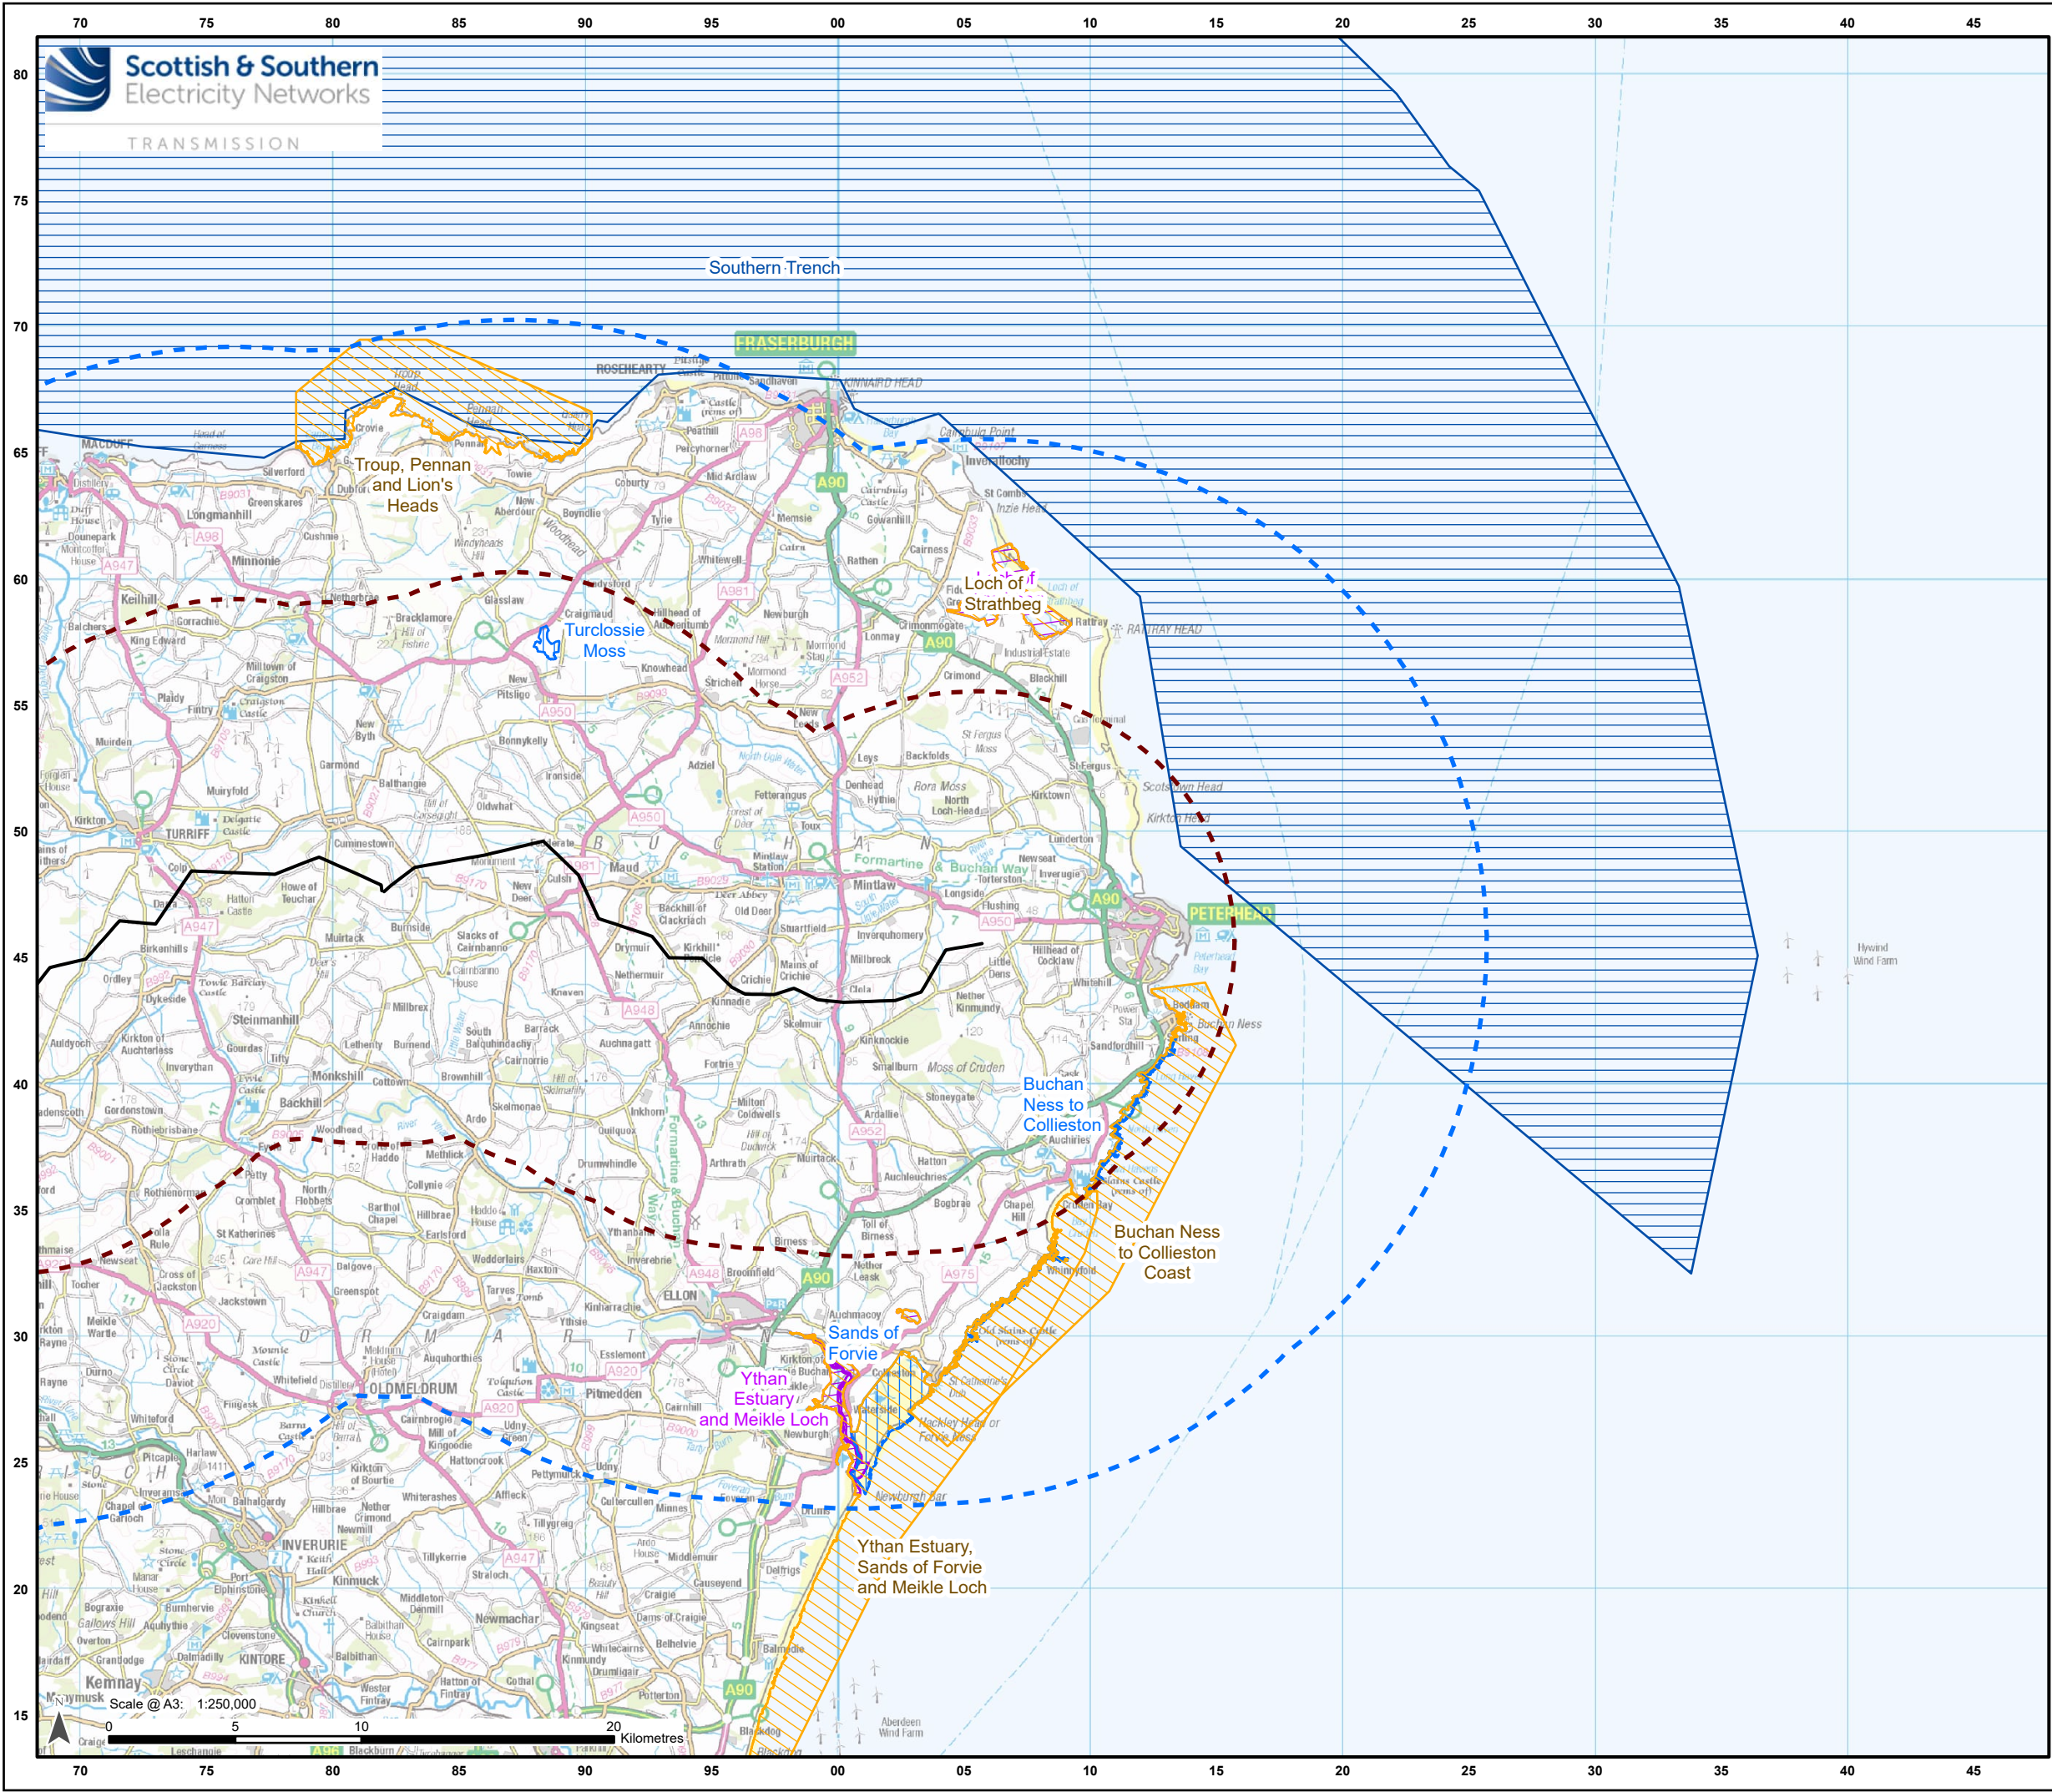

Legend


- Buffer 10 km
- Buffer 20 km

Development for which Section 37
Consent is Sought

- Proposed OHL Alignment - 400 kV

International Designated Site

- Special Protection Area
- Special Area of Conservation
- Ramsar Site
- Marine Protection Area

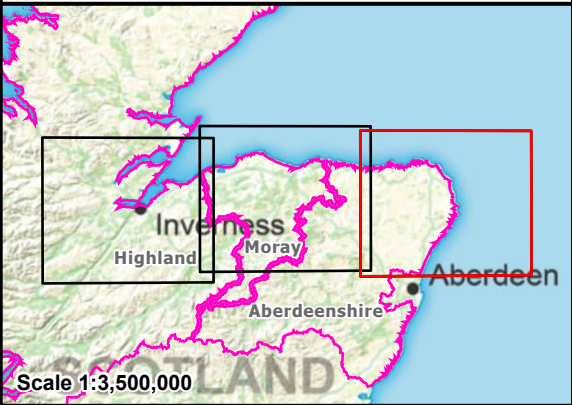


Reproduced by permission of Ordnance Survey. Crown copyright and database right 2025 all rights reserved. Ordnance Survey Licence number AC000813445
Contains public sector information licensed under the Open Government Licence v3.0
Contains Historic Environment Scotland and Ordnance Survey data © Historic Environment Scotland - Scottish Charity No. SCD45925 © Crown copyright and database right 2025.
SSSEN Transmission take no responsibility for the release or accuracy of latest version Basemaps from Ordnance Survey

Project: Beaulieu to Blackhillock to New Deer to Peterhead 400kV OHL Project

Title: Habitats Regulations Appraisal
Figure 1 – Proposed Development and International Sites
Page 3 of 12

Drawn by: MAL Date: 30/07/2025

Drawing: B2P-WSP-DA-70092380-133

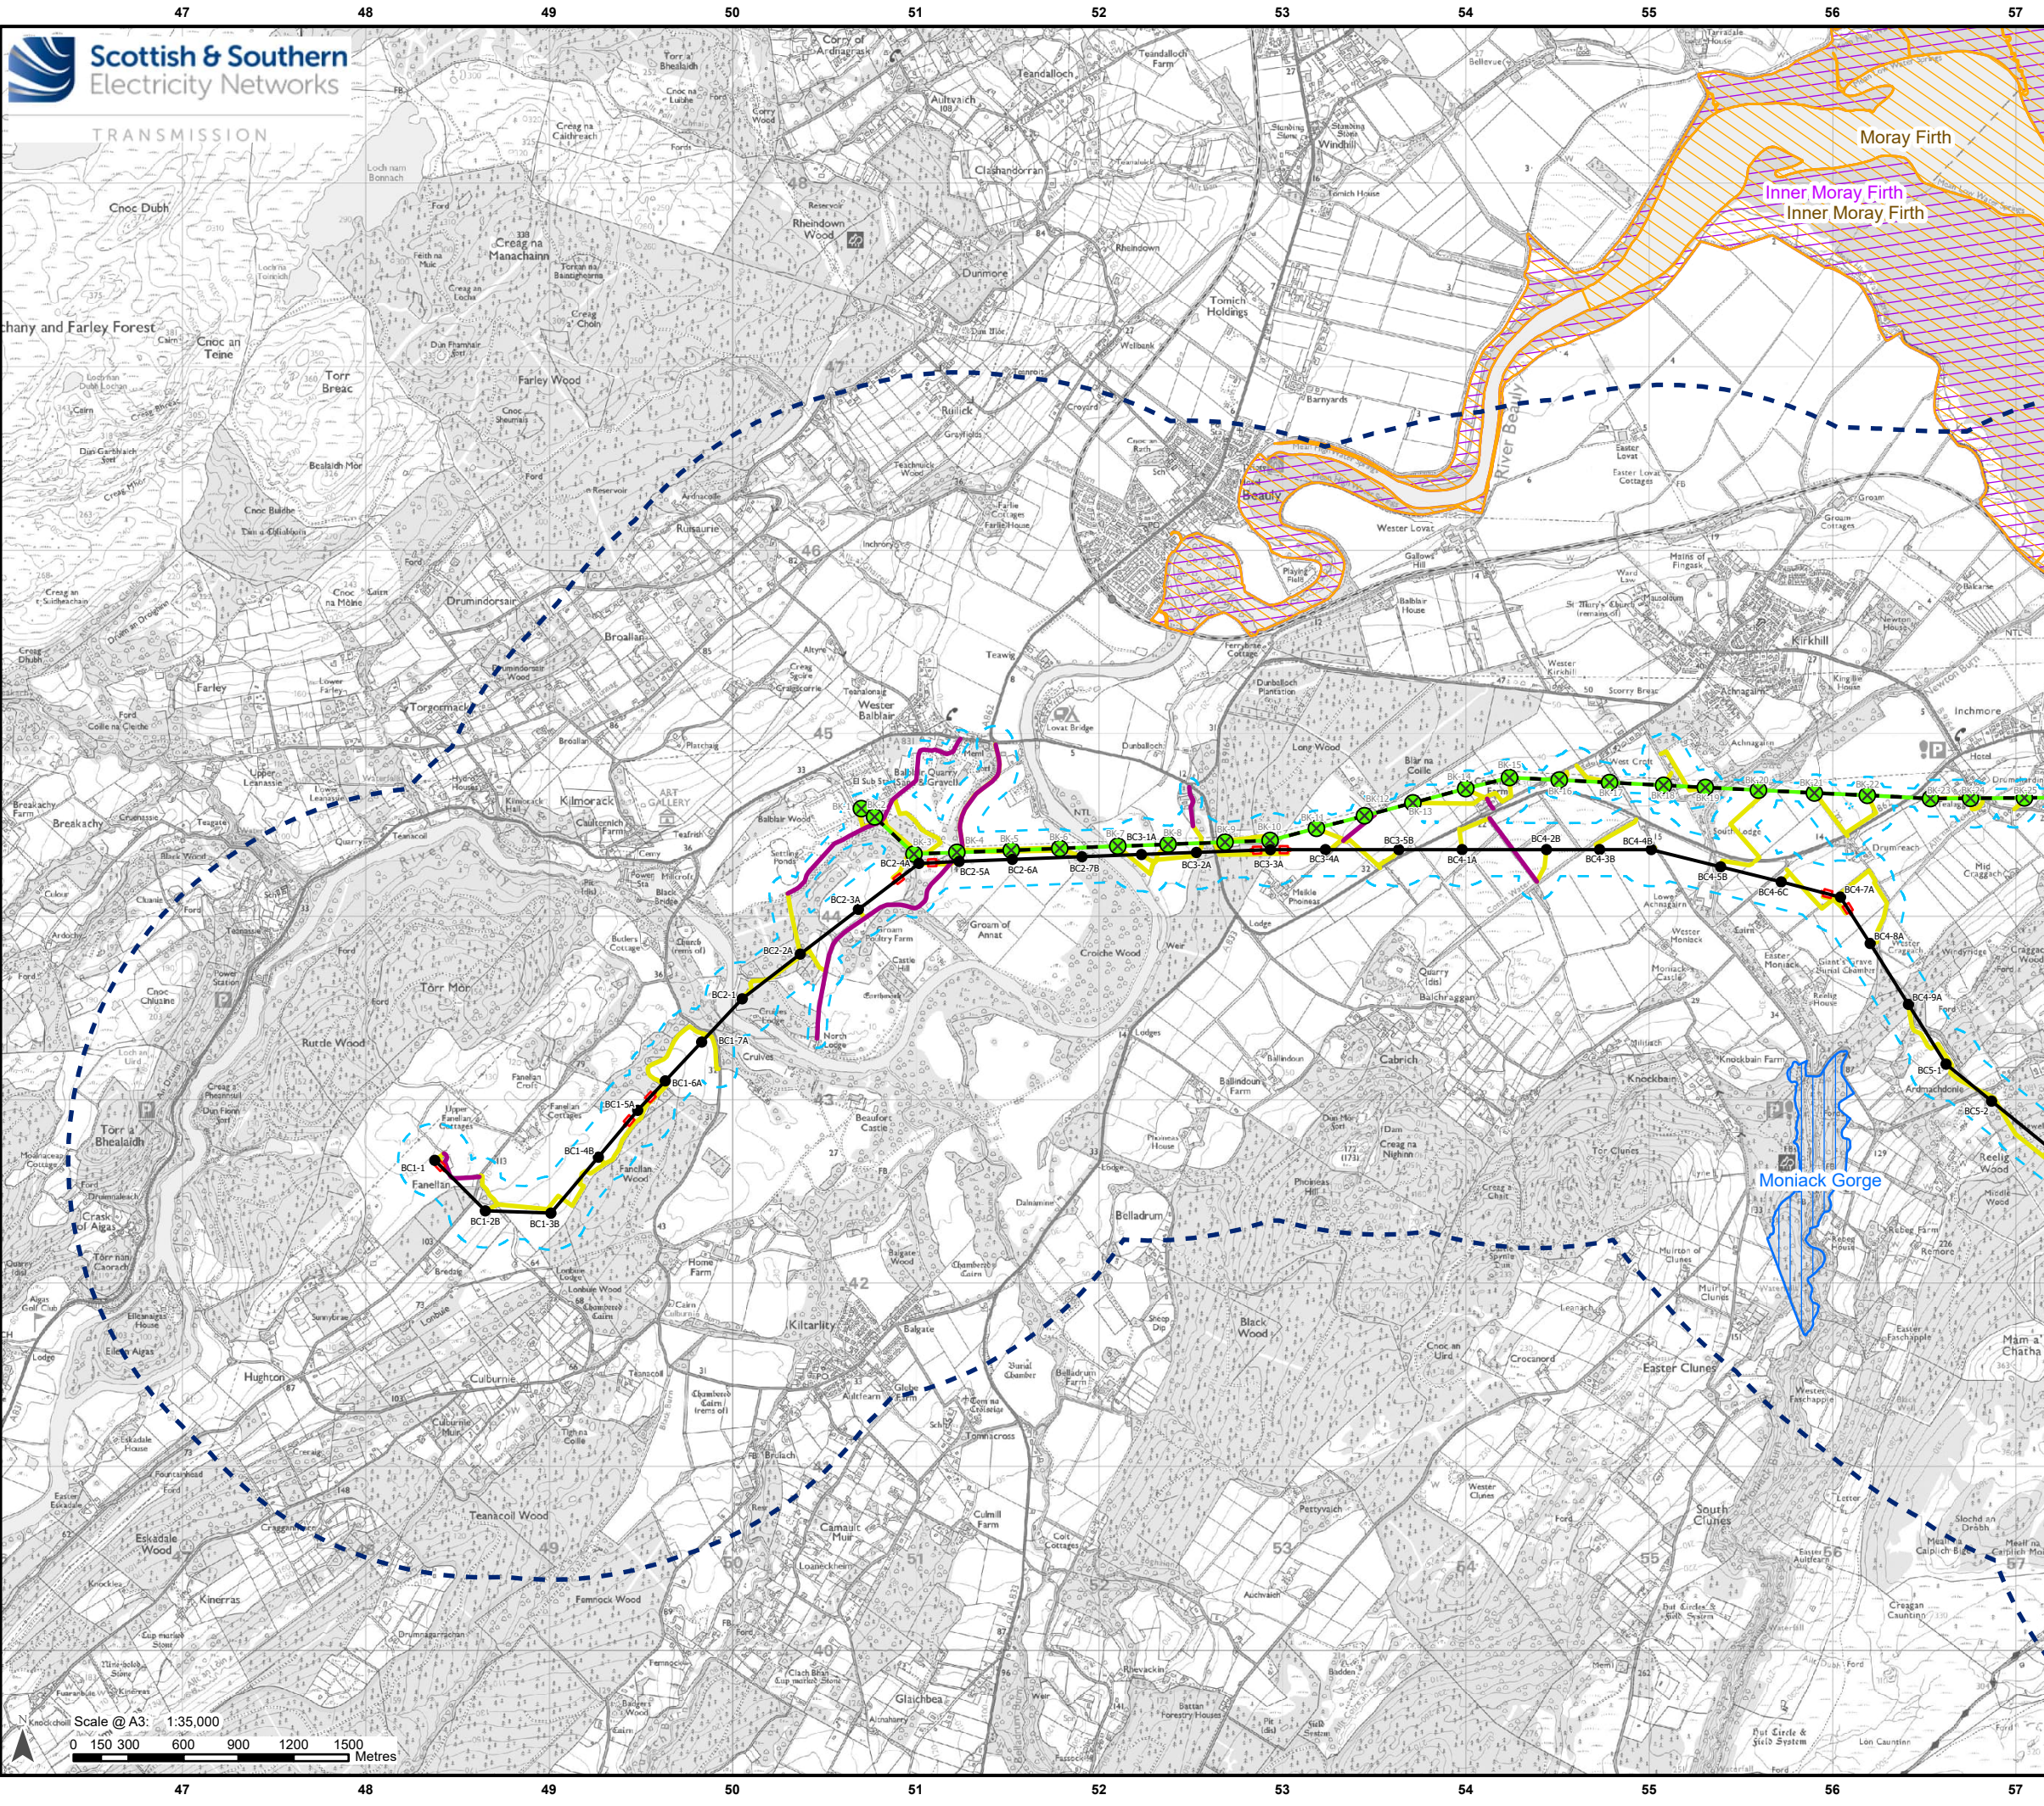

Legend

Buffer 2 km

Development for which Section 37 Consent is Sought

Proposed OHL Alignment - 400 kV

Proposed Tower - 400 kV (with tower number)

Limit of Deviation

Ancillary Development

Tower to be Removed

OHL to be Removed

Proposed Conductor Pulling Area (EPZ)

Proposed New Access (Temporary/Permanent)

Existing Access Upgrade

International Designated Site

Special Protection Area

Special Area of Conservation

Ramsar Site

Scale 1:2,500,000

Project: Beauly to Blackhillock to New Deer to Peterhead 400kV OHL Project

Title: Habitats Regulations Appraisal
Figure 1 – Proposed Development and International Sites
Page 4 of 12

Drawn by: MAL Date: 30/07/2025

Drawing: B2P-WSP-DA-70092380-133

Reproduced by permission of Ordnance Survey, Crown copyright and database right 2025 all rights reserved. Ordnance Survey Licence number AC000813445
Contains public sector information licensed under the Open Government Licence v3.0
Contains Historic Environment Scotland and Ordnance Survey data © Historic Environment Scotland - Scottish Charity No. SC045925 © Crown copyright and database right 2025.
SSN Transmission take no responsibility for the release or accuracy of latest version Basemaps from Ordnance Survey