


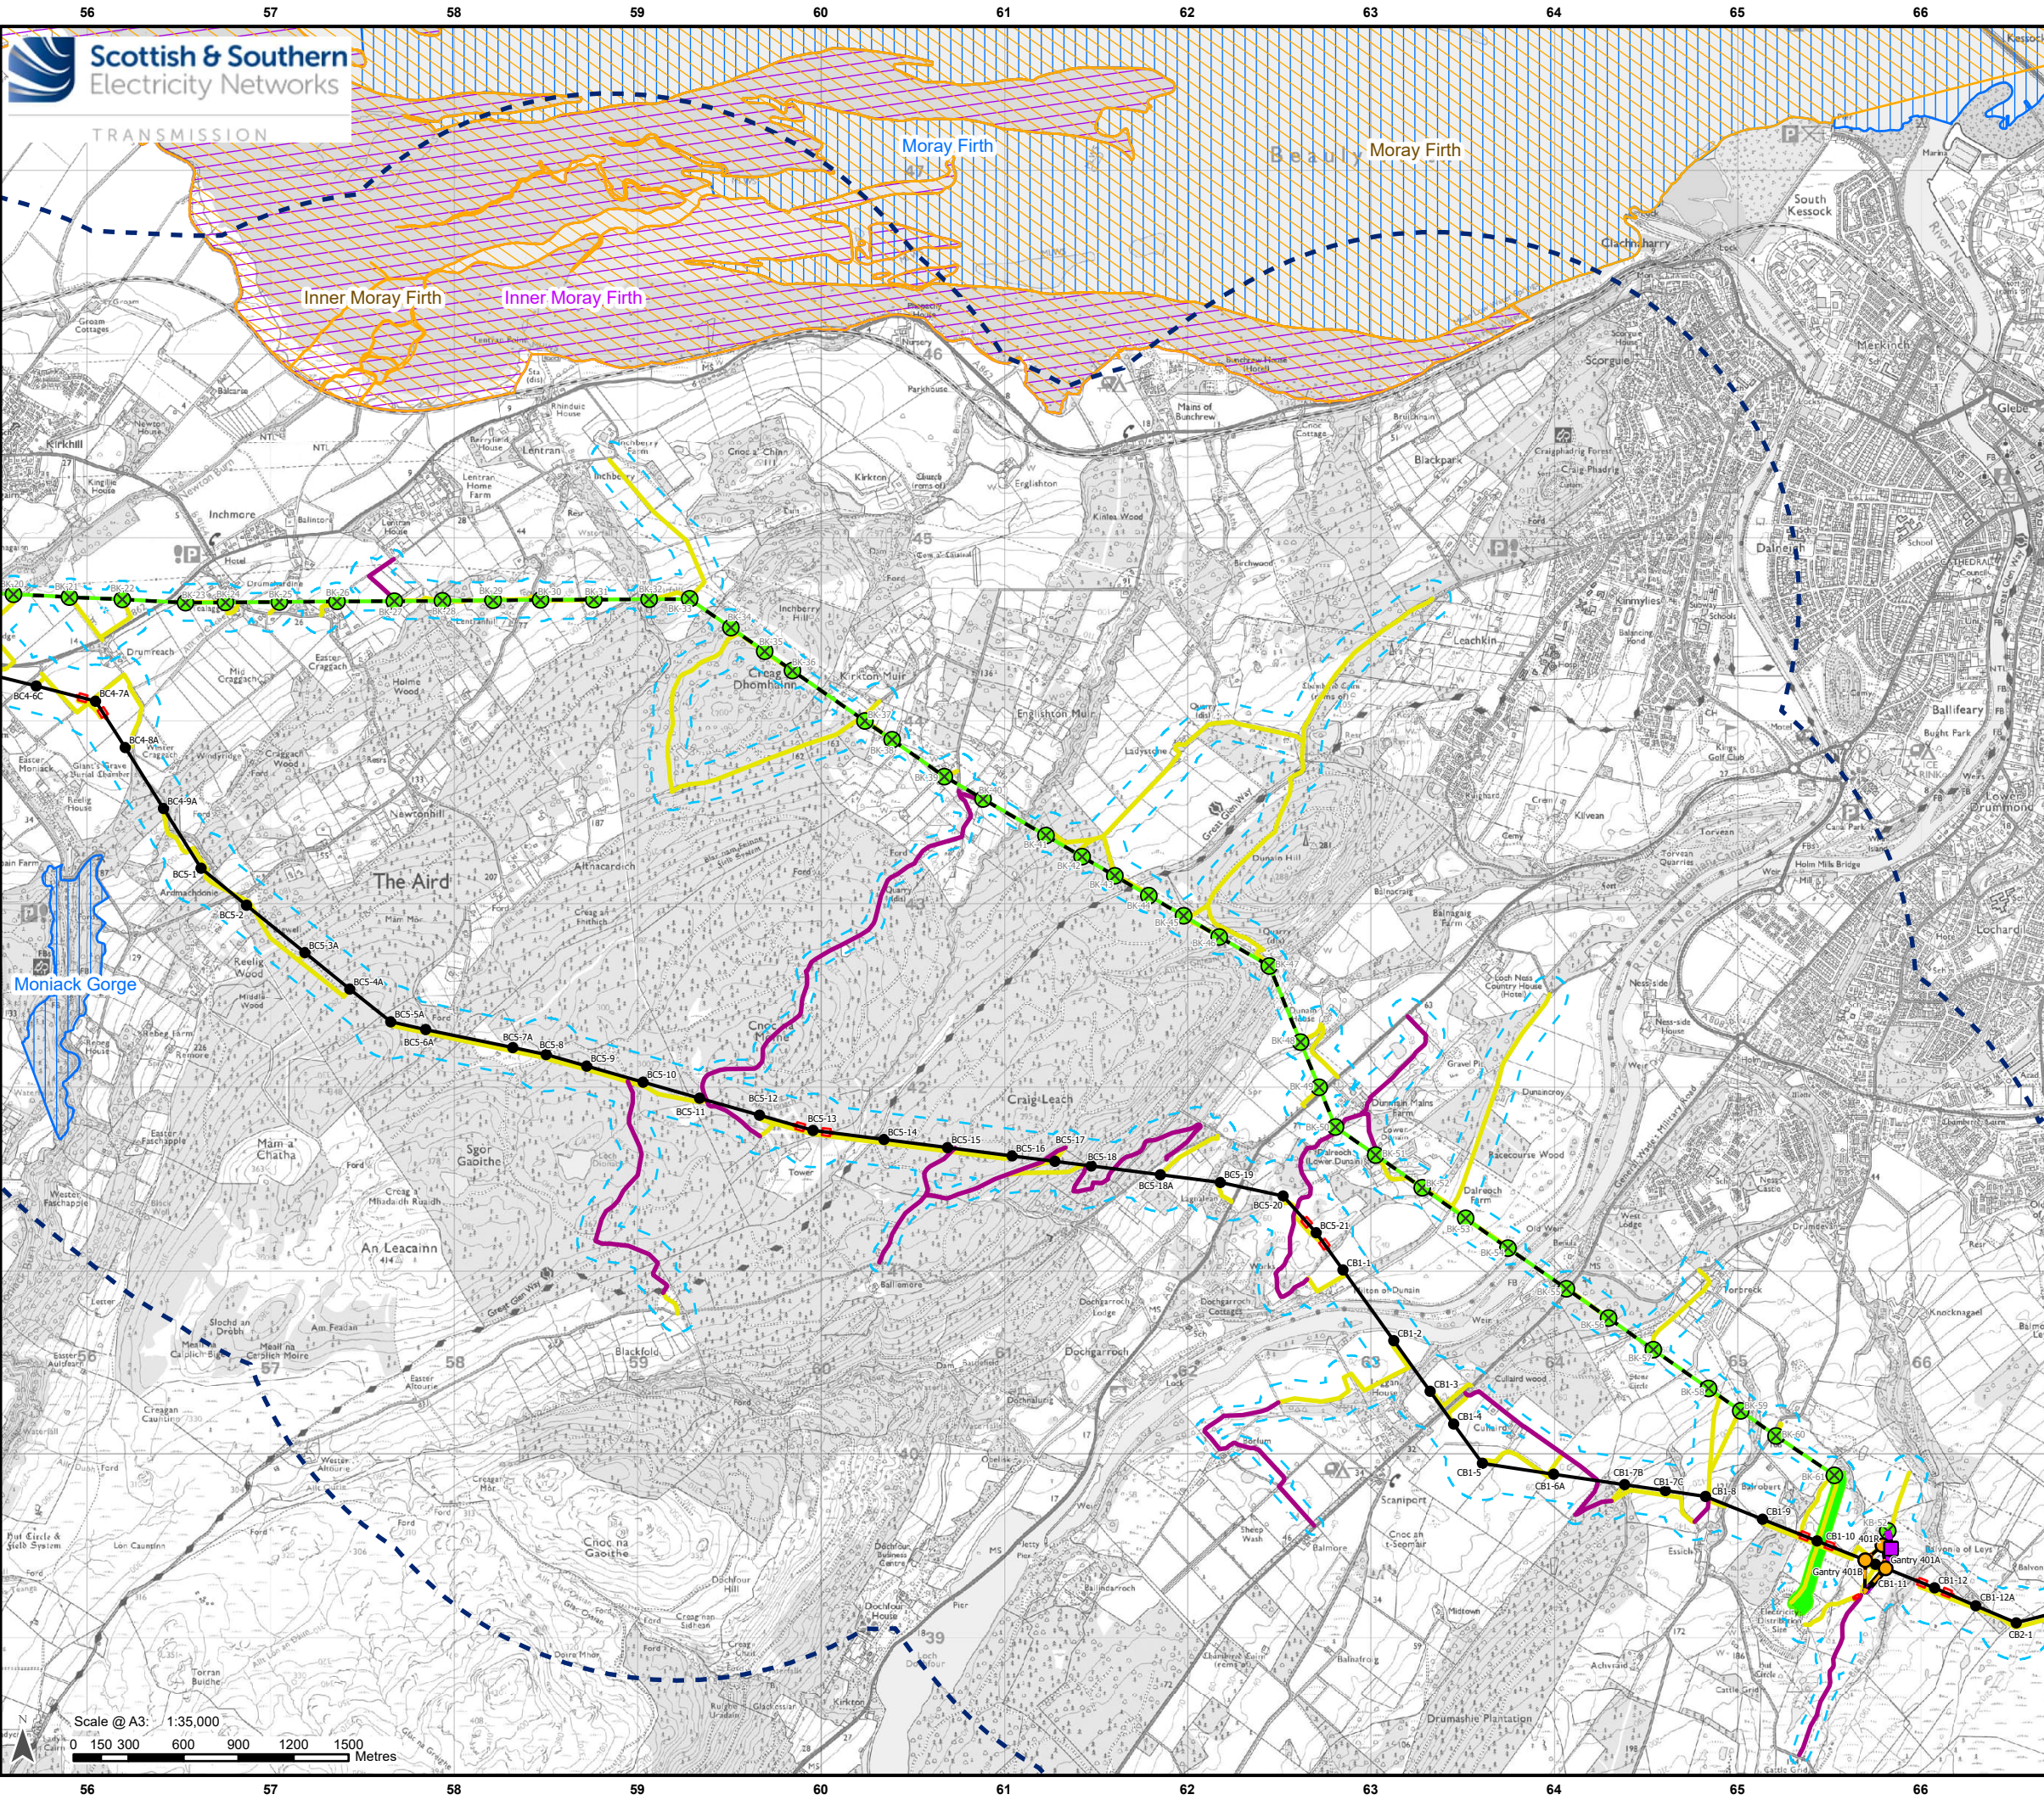

Legend

Buffer 2 km

Development for which Section 37 Consent is Sought

- Proposed OHL Alignment - 400 kV
- Temporary OHL Diversion
- Proposed Alignment - Existing OHL Works (275 kV Realignment and Crossings)
- Proposed Tower - 400 kV (with tower number)
- Proposed Tower - Existing OHL Works (275 kV Realignment and Crossing)
- Proposed Tower - Temporary
- Limit of Deviation

Ancillary Development

- Tower to be Removed
- OHL to be Removed
- Cable to be Removed
- Proposed Conductor Pulling Area (EPZ)
- Proposed New Access (Temporary/Permanent)
- Existing Access Upgrade

International Designated Site

- Special Protection Area
- Special Area of Conservation
- Ramsar Site


Reproduced by permission of Ordnance Survey, Crown copyright and database right 2025 all rights reserved. Ordnance Survey Licence number AC000813445. Contains public sector information licensed under the Open Government Licence v3.0. Contains Historic Environment Scotland and Ordnance Survey data © Historic Environment Scotland - Scottish Charity No. SC045925 © Crown copyright and database right 2025. SSSEN Transmission take no responsibility for the release or accuracy of latest version Basemaps from Ordnance Survey

Project: Beaulieu to Blackhillock to New Deer to Peterhead 400kV OHL Project

Title: Habitats Regulations Appraisal
Figure 1 – Proposed Development and International Sites
Page 5 of 12

Drawn by: MAL **Date:** 30/07/2025

Drawing: B2P-WSP-DA-70092380-133

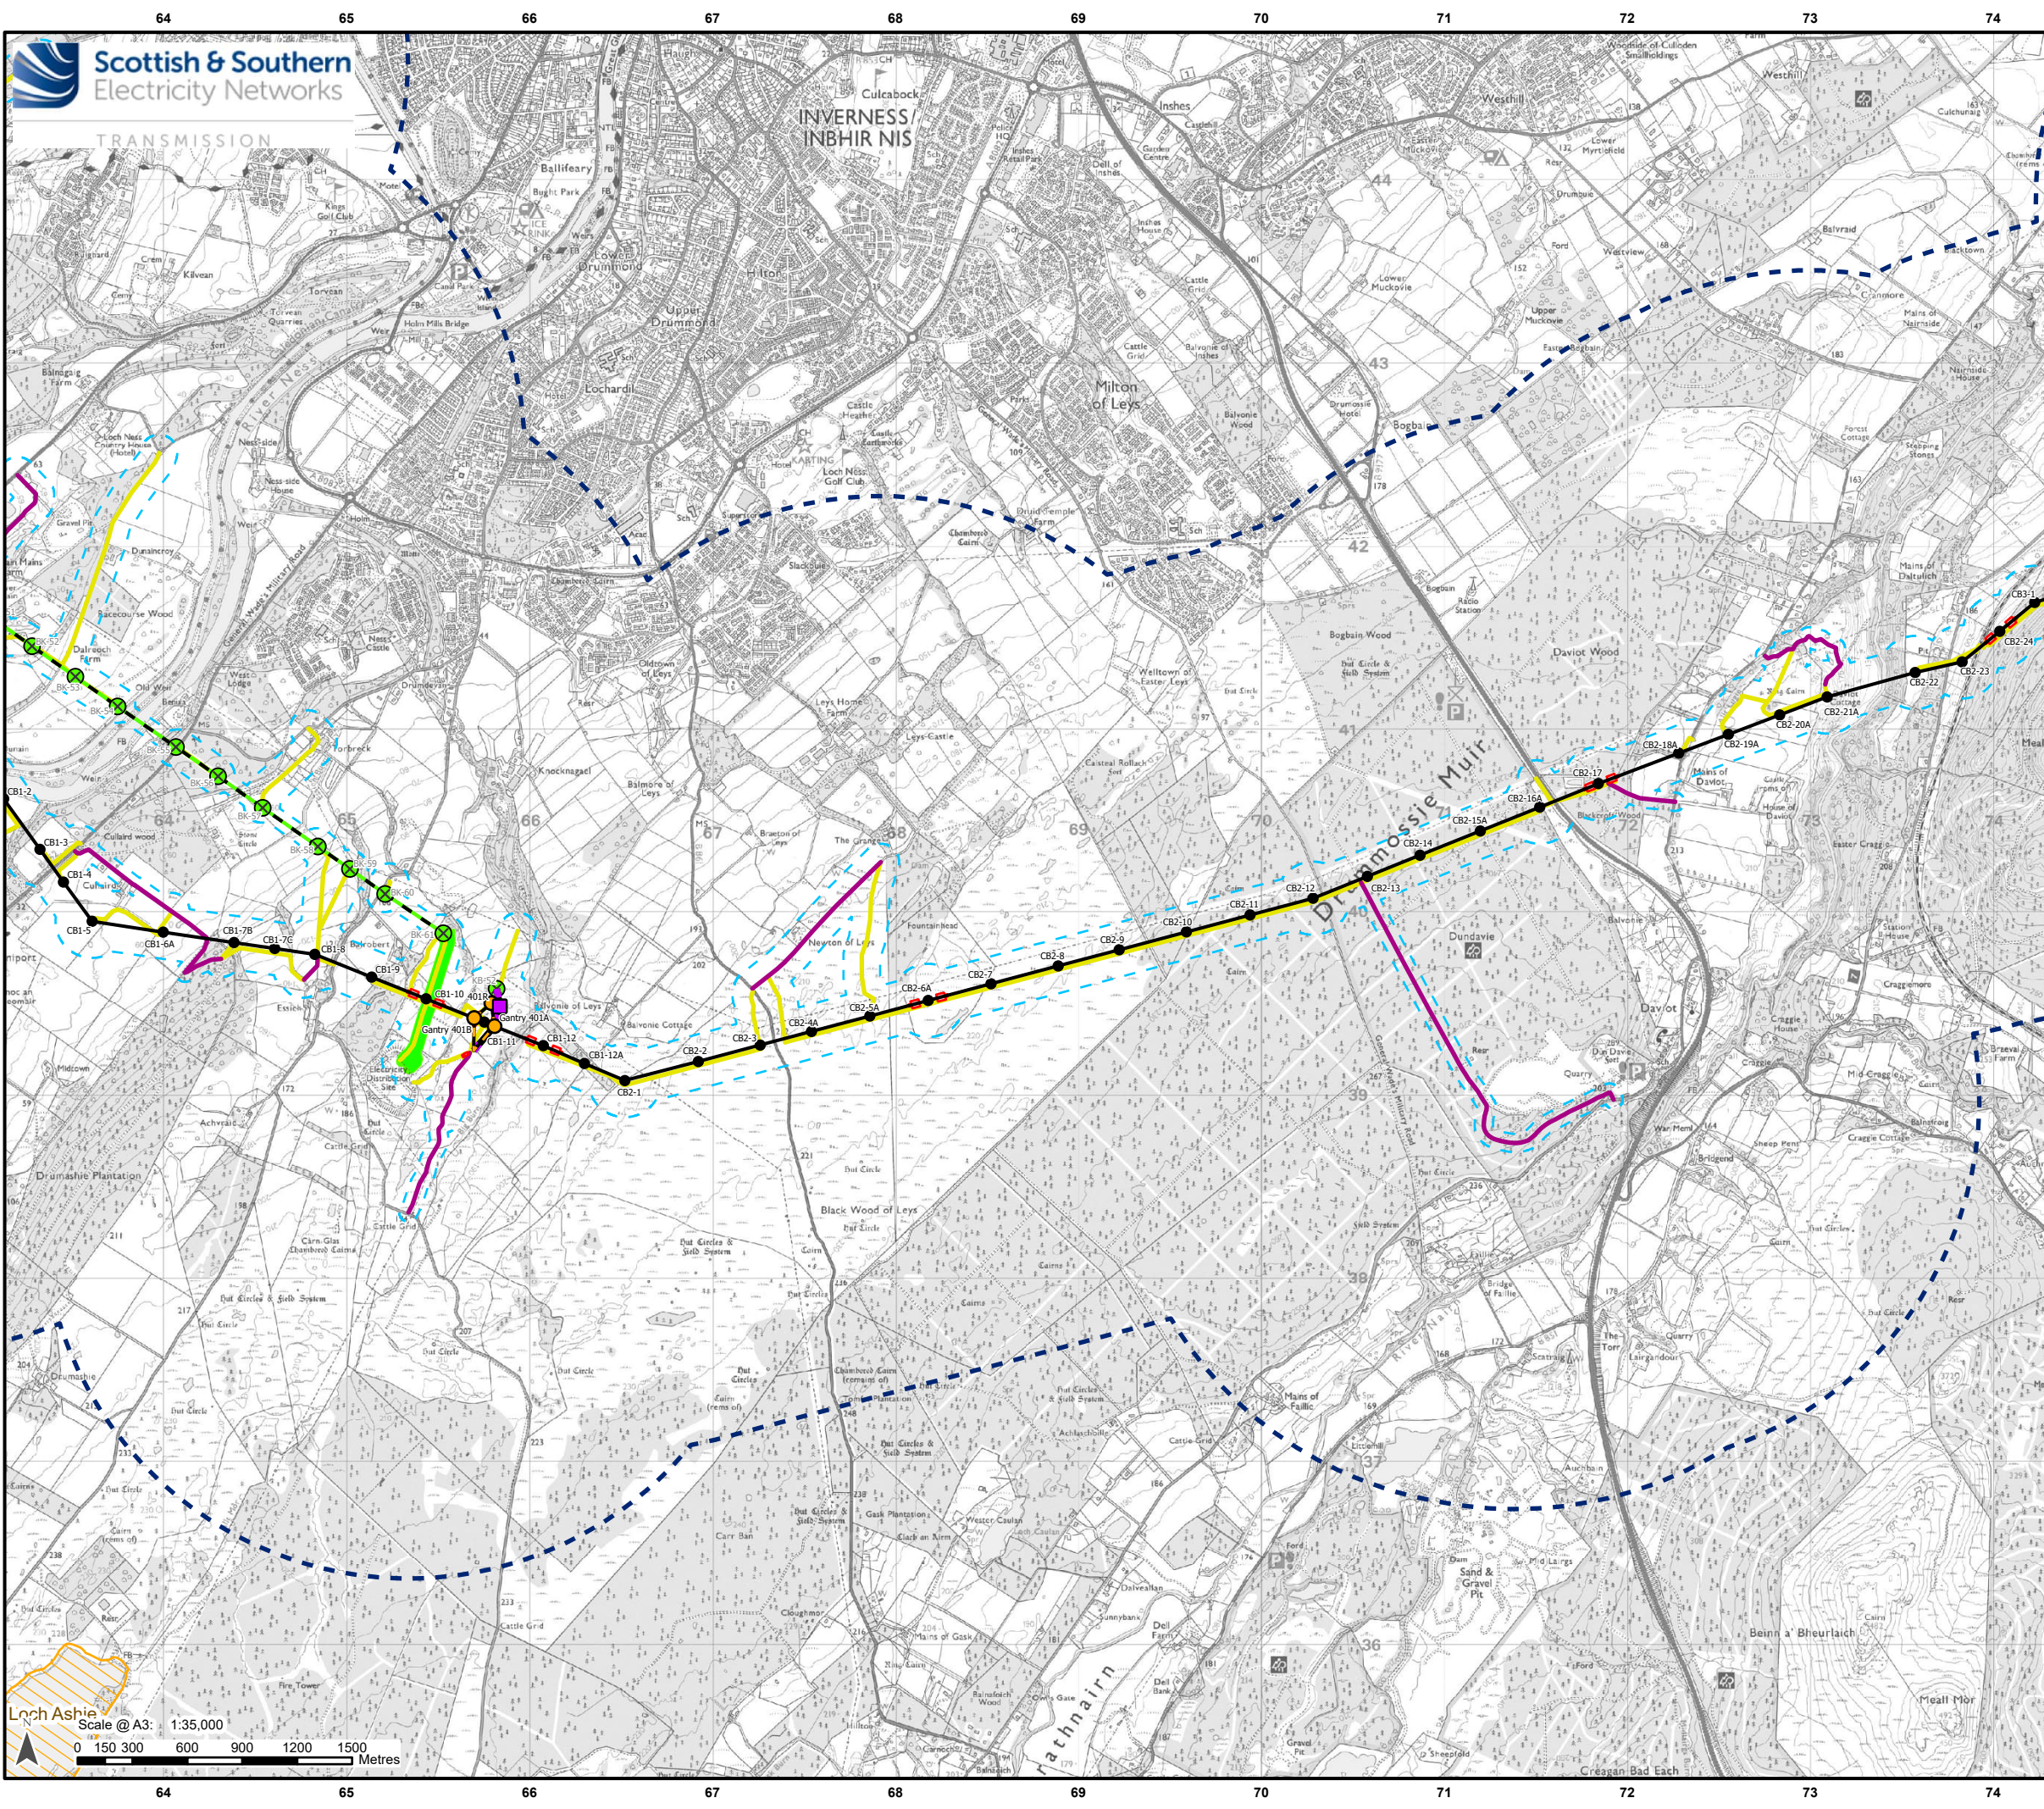

Legend

Buffer 2 km

Development for which Section 37 Consent is Sought

- Proposed OHL Alignment - 400 kV
- Temporary OHL Diversion
- Proposed Alignment - Existing OHL Works (275 kV Realignment and Crossings)
- Proposed Tower - 400 kV (with tower number)
- Proposed Tower - Existing OHL Works (275 kV Realignment and Crossing)
- Proposed Tower - Temporary
- Limit of Deviation

Ancillary Development

- Tower to be Removed
- OHL to be Removed
- Cable to be Removed
- Proposed Conductor Pulling Area (EPZ)
- Proposed New Access (Temporary/Permanent)
- Existing Access Upgrade


International Designated Site

- Special Protection Area

Scale 1:2,500,000

Reproduced by permission of Ordnance Survey, Crown copyright and database right 2025 all rights reserved. Ordnance Survey Licence number AC0000813445. Contains public sector information licensed under the Open Government Licence v3.0. Contains Historic Environment Scotland and Ordnance Survey data © Historic Environment Scotland - Scottish Charity No. SC045925 © Crown copyright and database right 2025. SSSEN Transmission take no responsibility for the release or accuracy of latest version Basemaps from Ordnance Survey

Project:	Beaulieu to Blackhillock to New Deer to Peterhead 400kV OHL Project		
Title:	Habitats Regulations Appraisal Figure 1 – Proposed Development and International Sites Page 6 of 12		
Drawn by:	MAL	Date:	30/07/2025
Drawing:	B2P-WSP-DA-70092380-133		

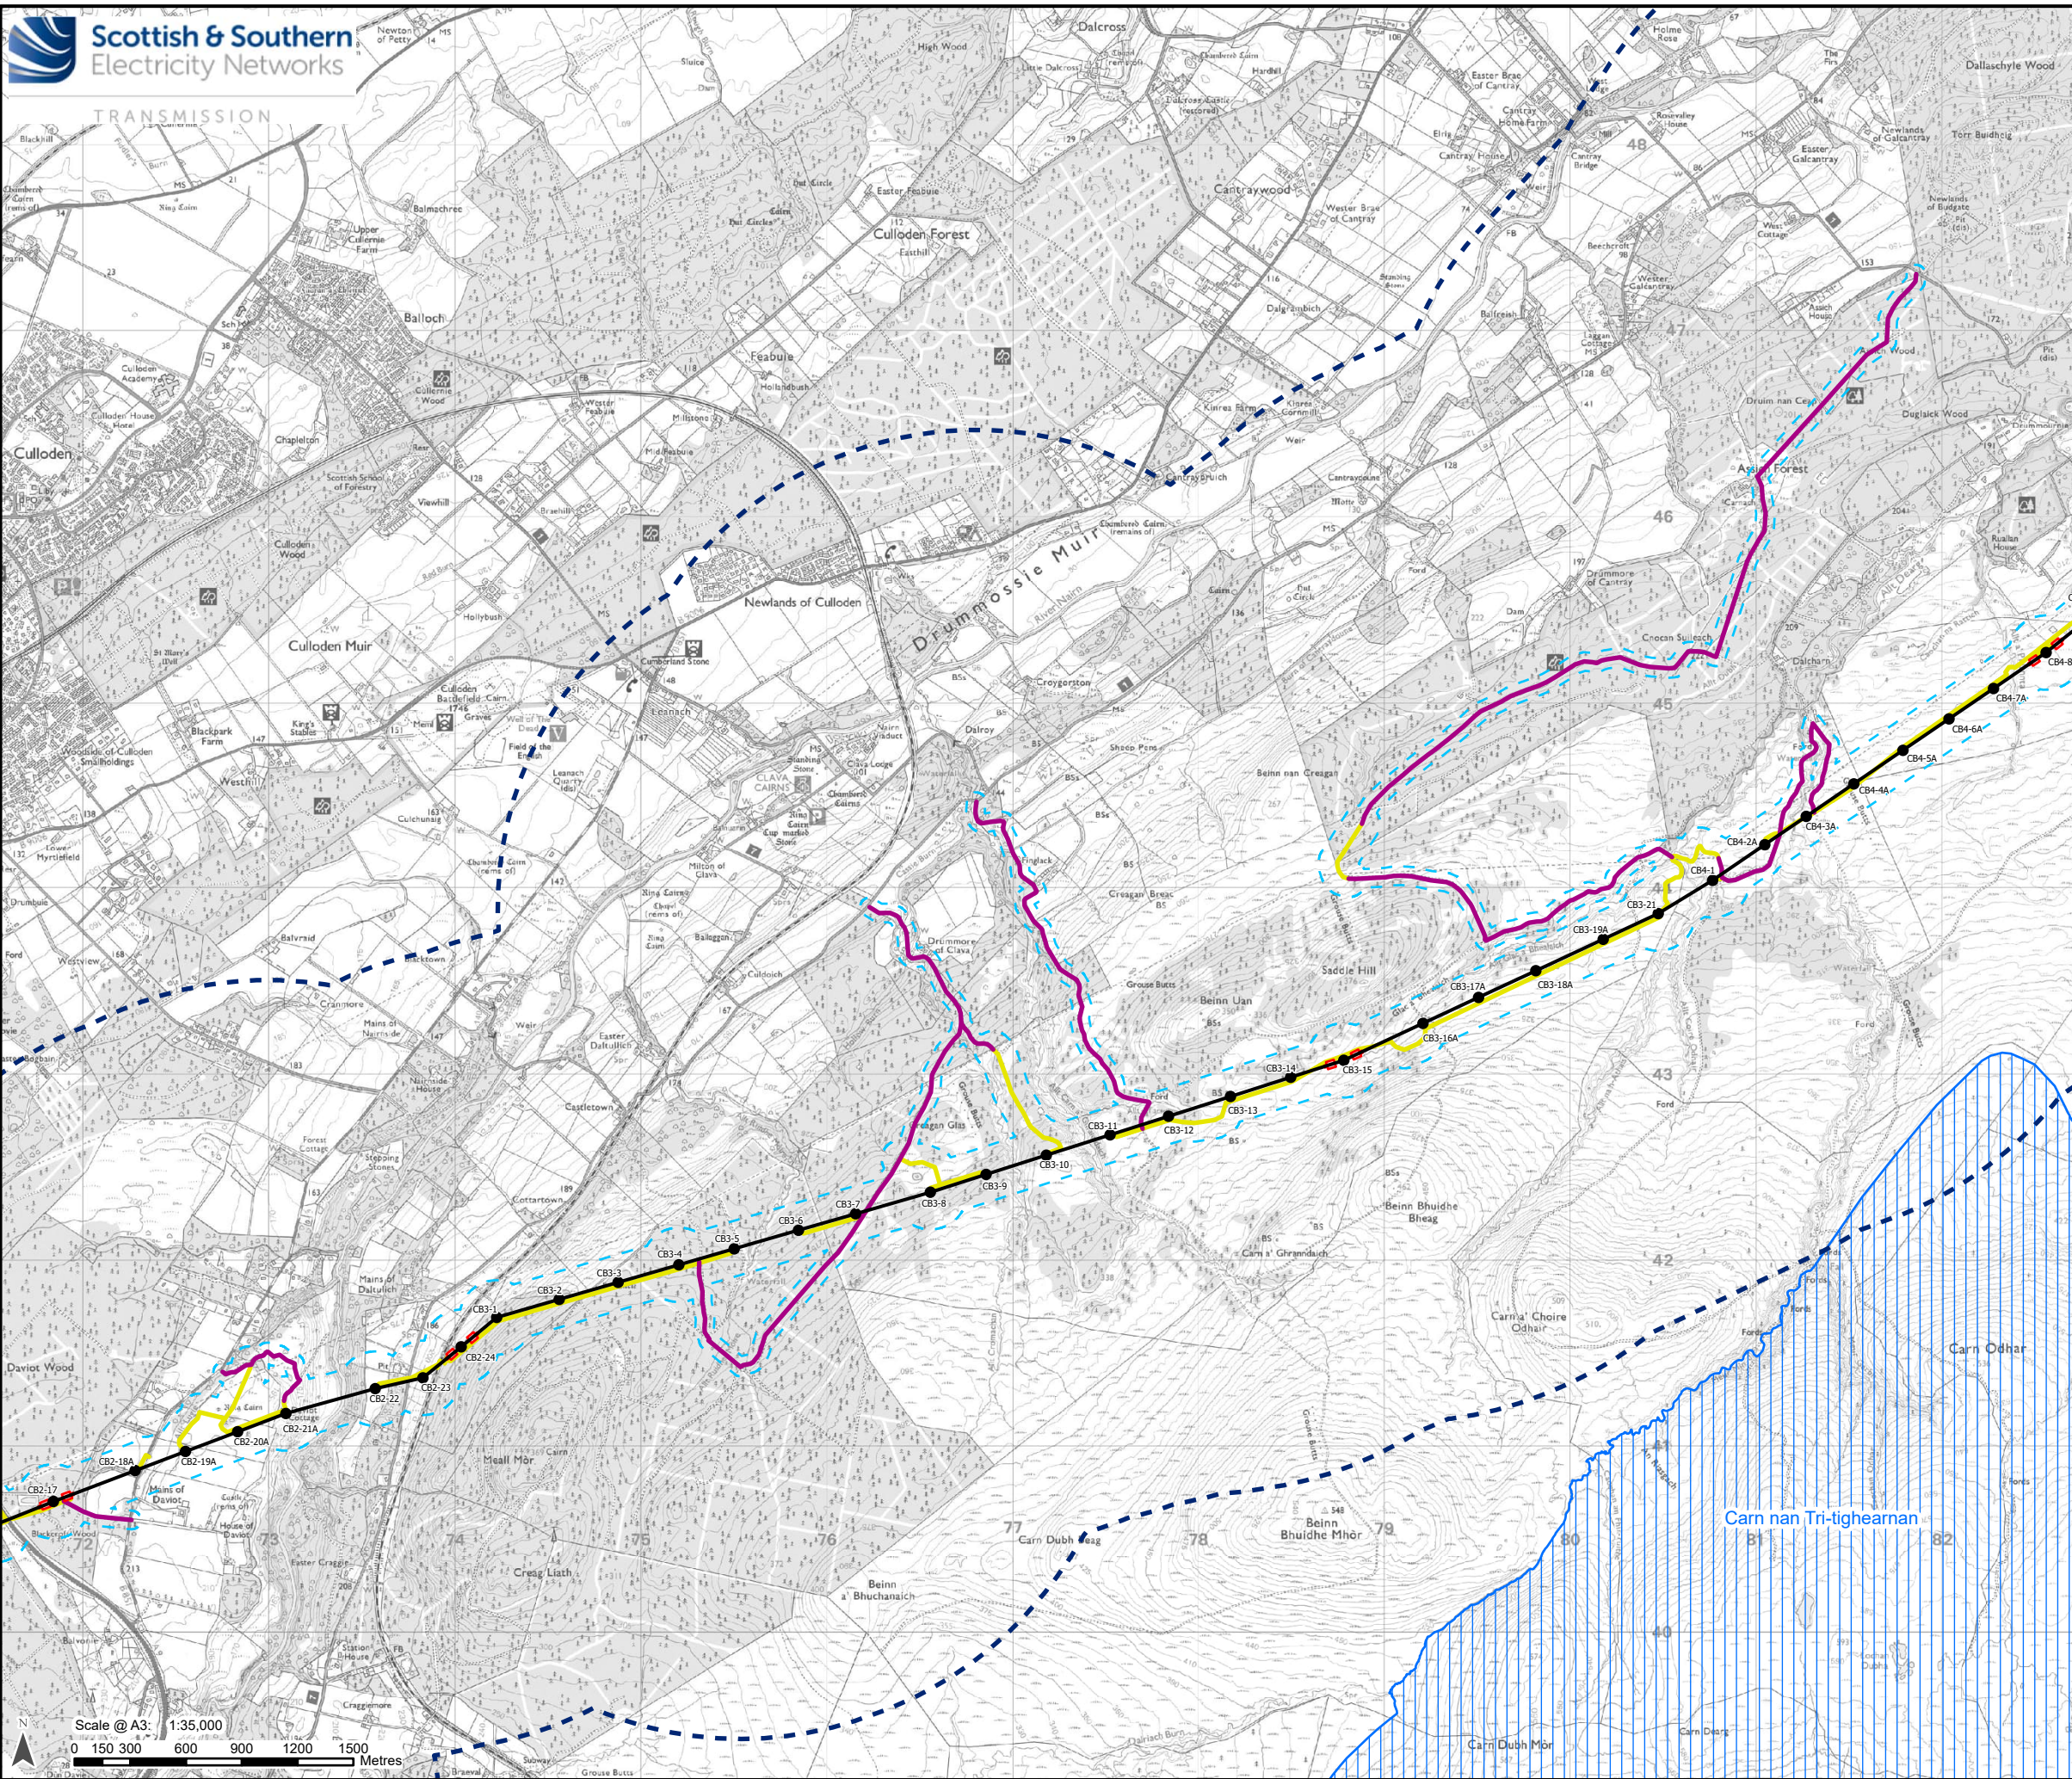

Legend

Buffer 2 km

Development for which Section 37 Consent is Sought


- Proposed OHL Alignment - 400 kV
- Proposed Tower - 400 kV (with tower number)
- Limit of Deviation

Ancillary Development

- Proposed Conductor Pulling Area (EPZ)
- Proposed New Access (Temporary/Permanent)
- Existing Access Upgrade

International Designated Site

- Special Area of Conservation

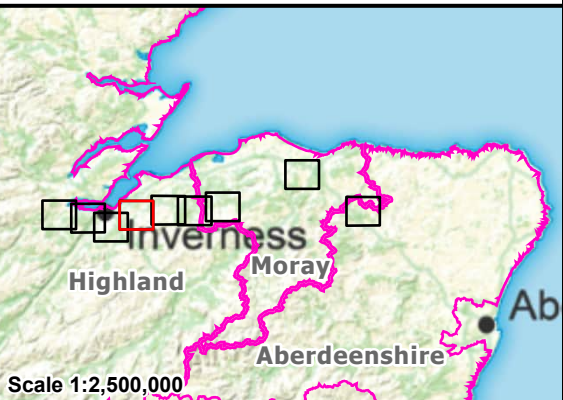


Reproduced by permission of Ordnance Survey, Crown copyright and database right 2025 all rights reserved. Ordnance Survey Licence number AC0000813445. Contains public sector information licensed under the Open Government Licence v3.0. Contains Historic Environment Scotland and Ordnance Survey data © Historic Environment Scotland - Scottish Charity No. SC045925 © Crown copyright and database right 2025. SSSEN Transmission take no responsibility for the release or accuracy of latest version Basemaps from Ordnance Survey

Project: Beauly to Blackhilllock to New Deer to Peterhead 400kV OHL Project

Title: Habitats Regulations Appraisal
Figure 1 – Proposed Development and International Sites
Page 7 of 12

Drawn by: MAL Date: 30/07/2025

Drawing: B2P-WSP-DA-70092380-133

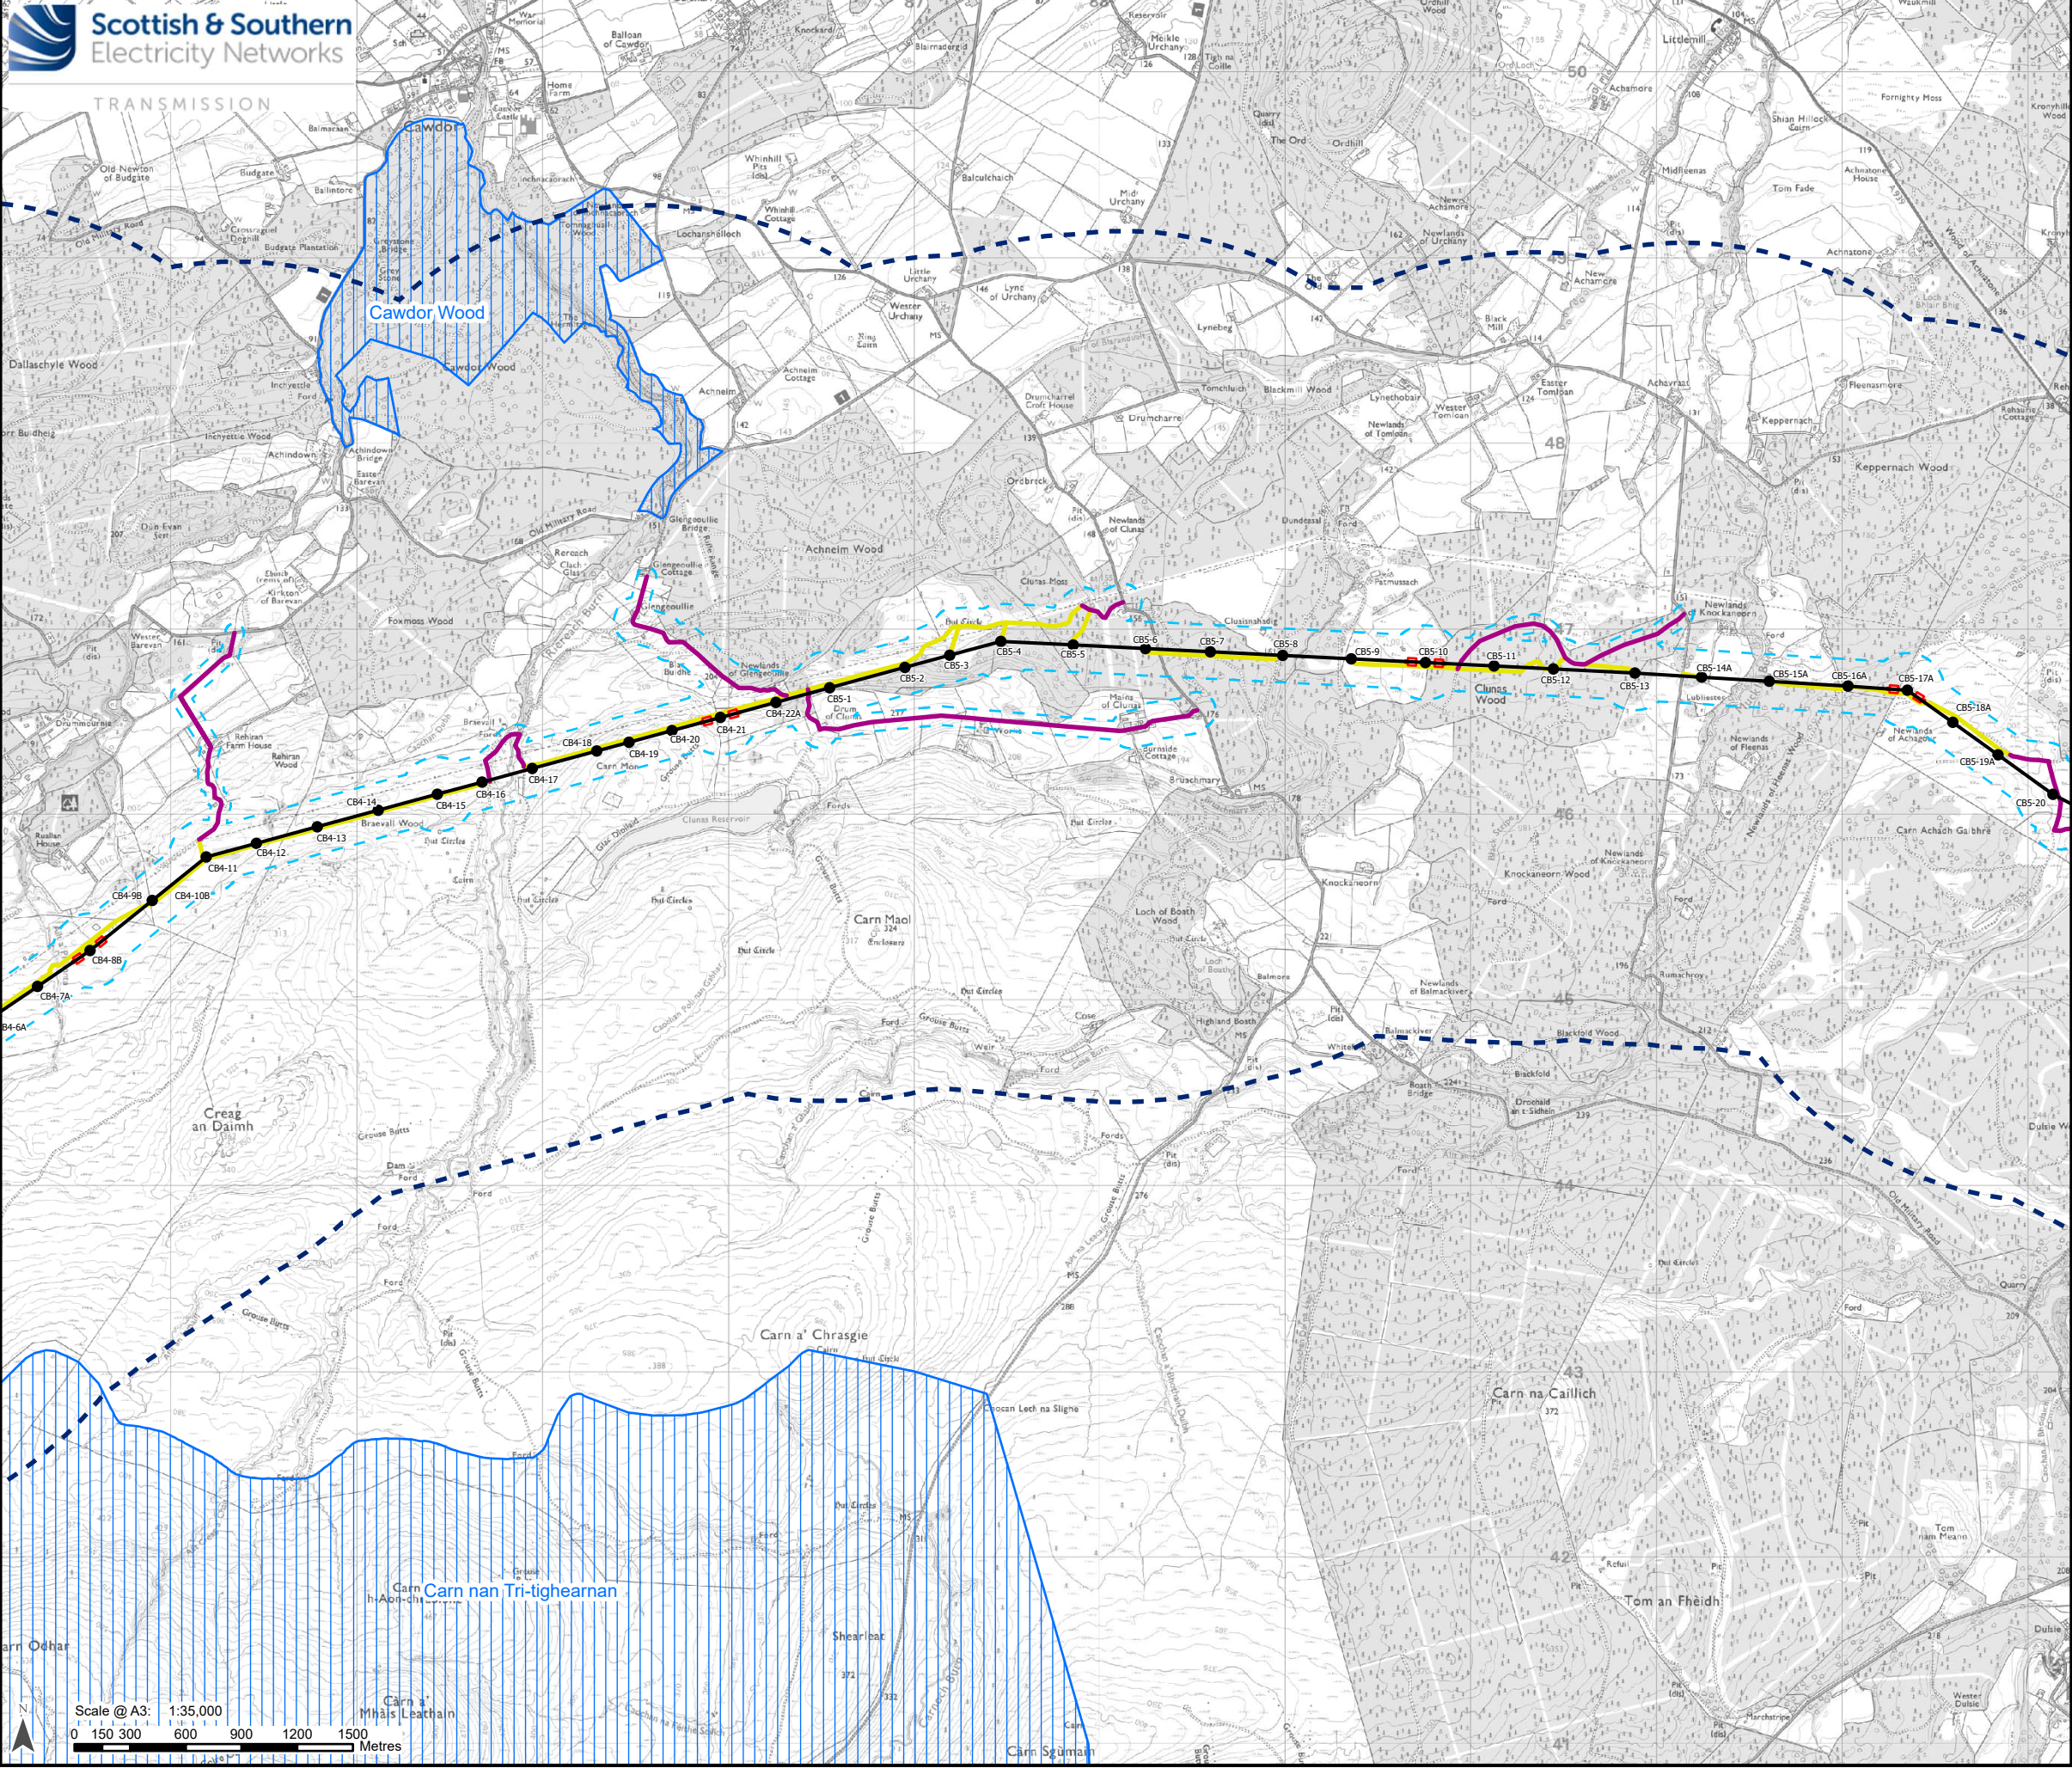

Legend

Buffer 2 km

Development for which Section 37 Consent is Sought


- Proposed OHL Alignment - 400 kV
- Proposed Tower - 400 kV (with tower number)
- Limit of Deviation

Ancillary Development

- Proposed Conductor Pulling Area (EPZ)
- Proposed New Access (Temporary/
Permanent)
- Existing Access Upgrade

International Designated Site

- Special Area of Conservation

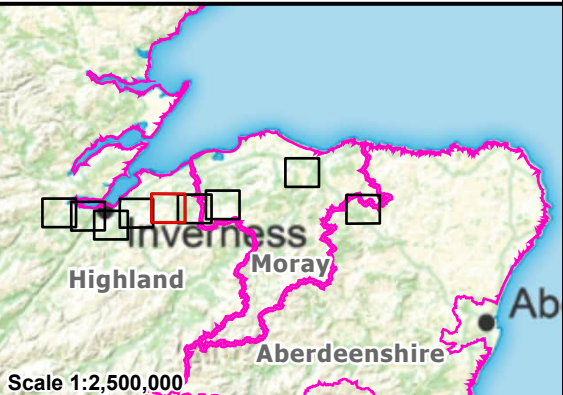



Reproduced by permission of Ordnance Survey, Crown copyright and database right 2025 all rights reserved. Ordnance Survey Licence number AC000813445
Contains public sector information licensed under the Open Government Licence v3.0
Contains Historic Environment Scotland and Ordnance Survey data © Historic Environment Scotland - Scottish Charity No. SC045925 © Crown copyright
and database right 2025.
SSN Transmission take no responsibility for the release or accuracy of latest version Basemaps from Ordnance Survey

Project: Beaulieu to Blackhillock to New Deer to
Peterhead 400kV OHL Project


Title: Habitats Regulations Appraisal
Figure 1 – Proposed Development and International Sites
Page 8 of 12

Drawn by: MAL Date: 30/07/2025

Drawing: B2P-WSP-DA-70092380-133

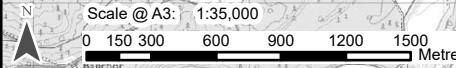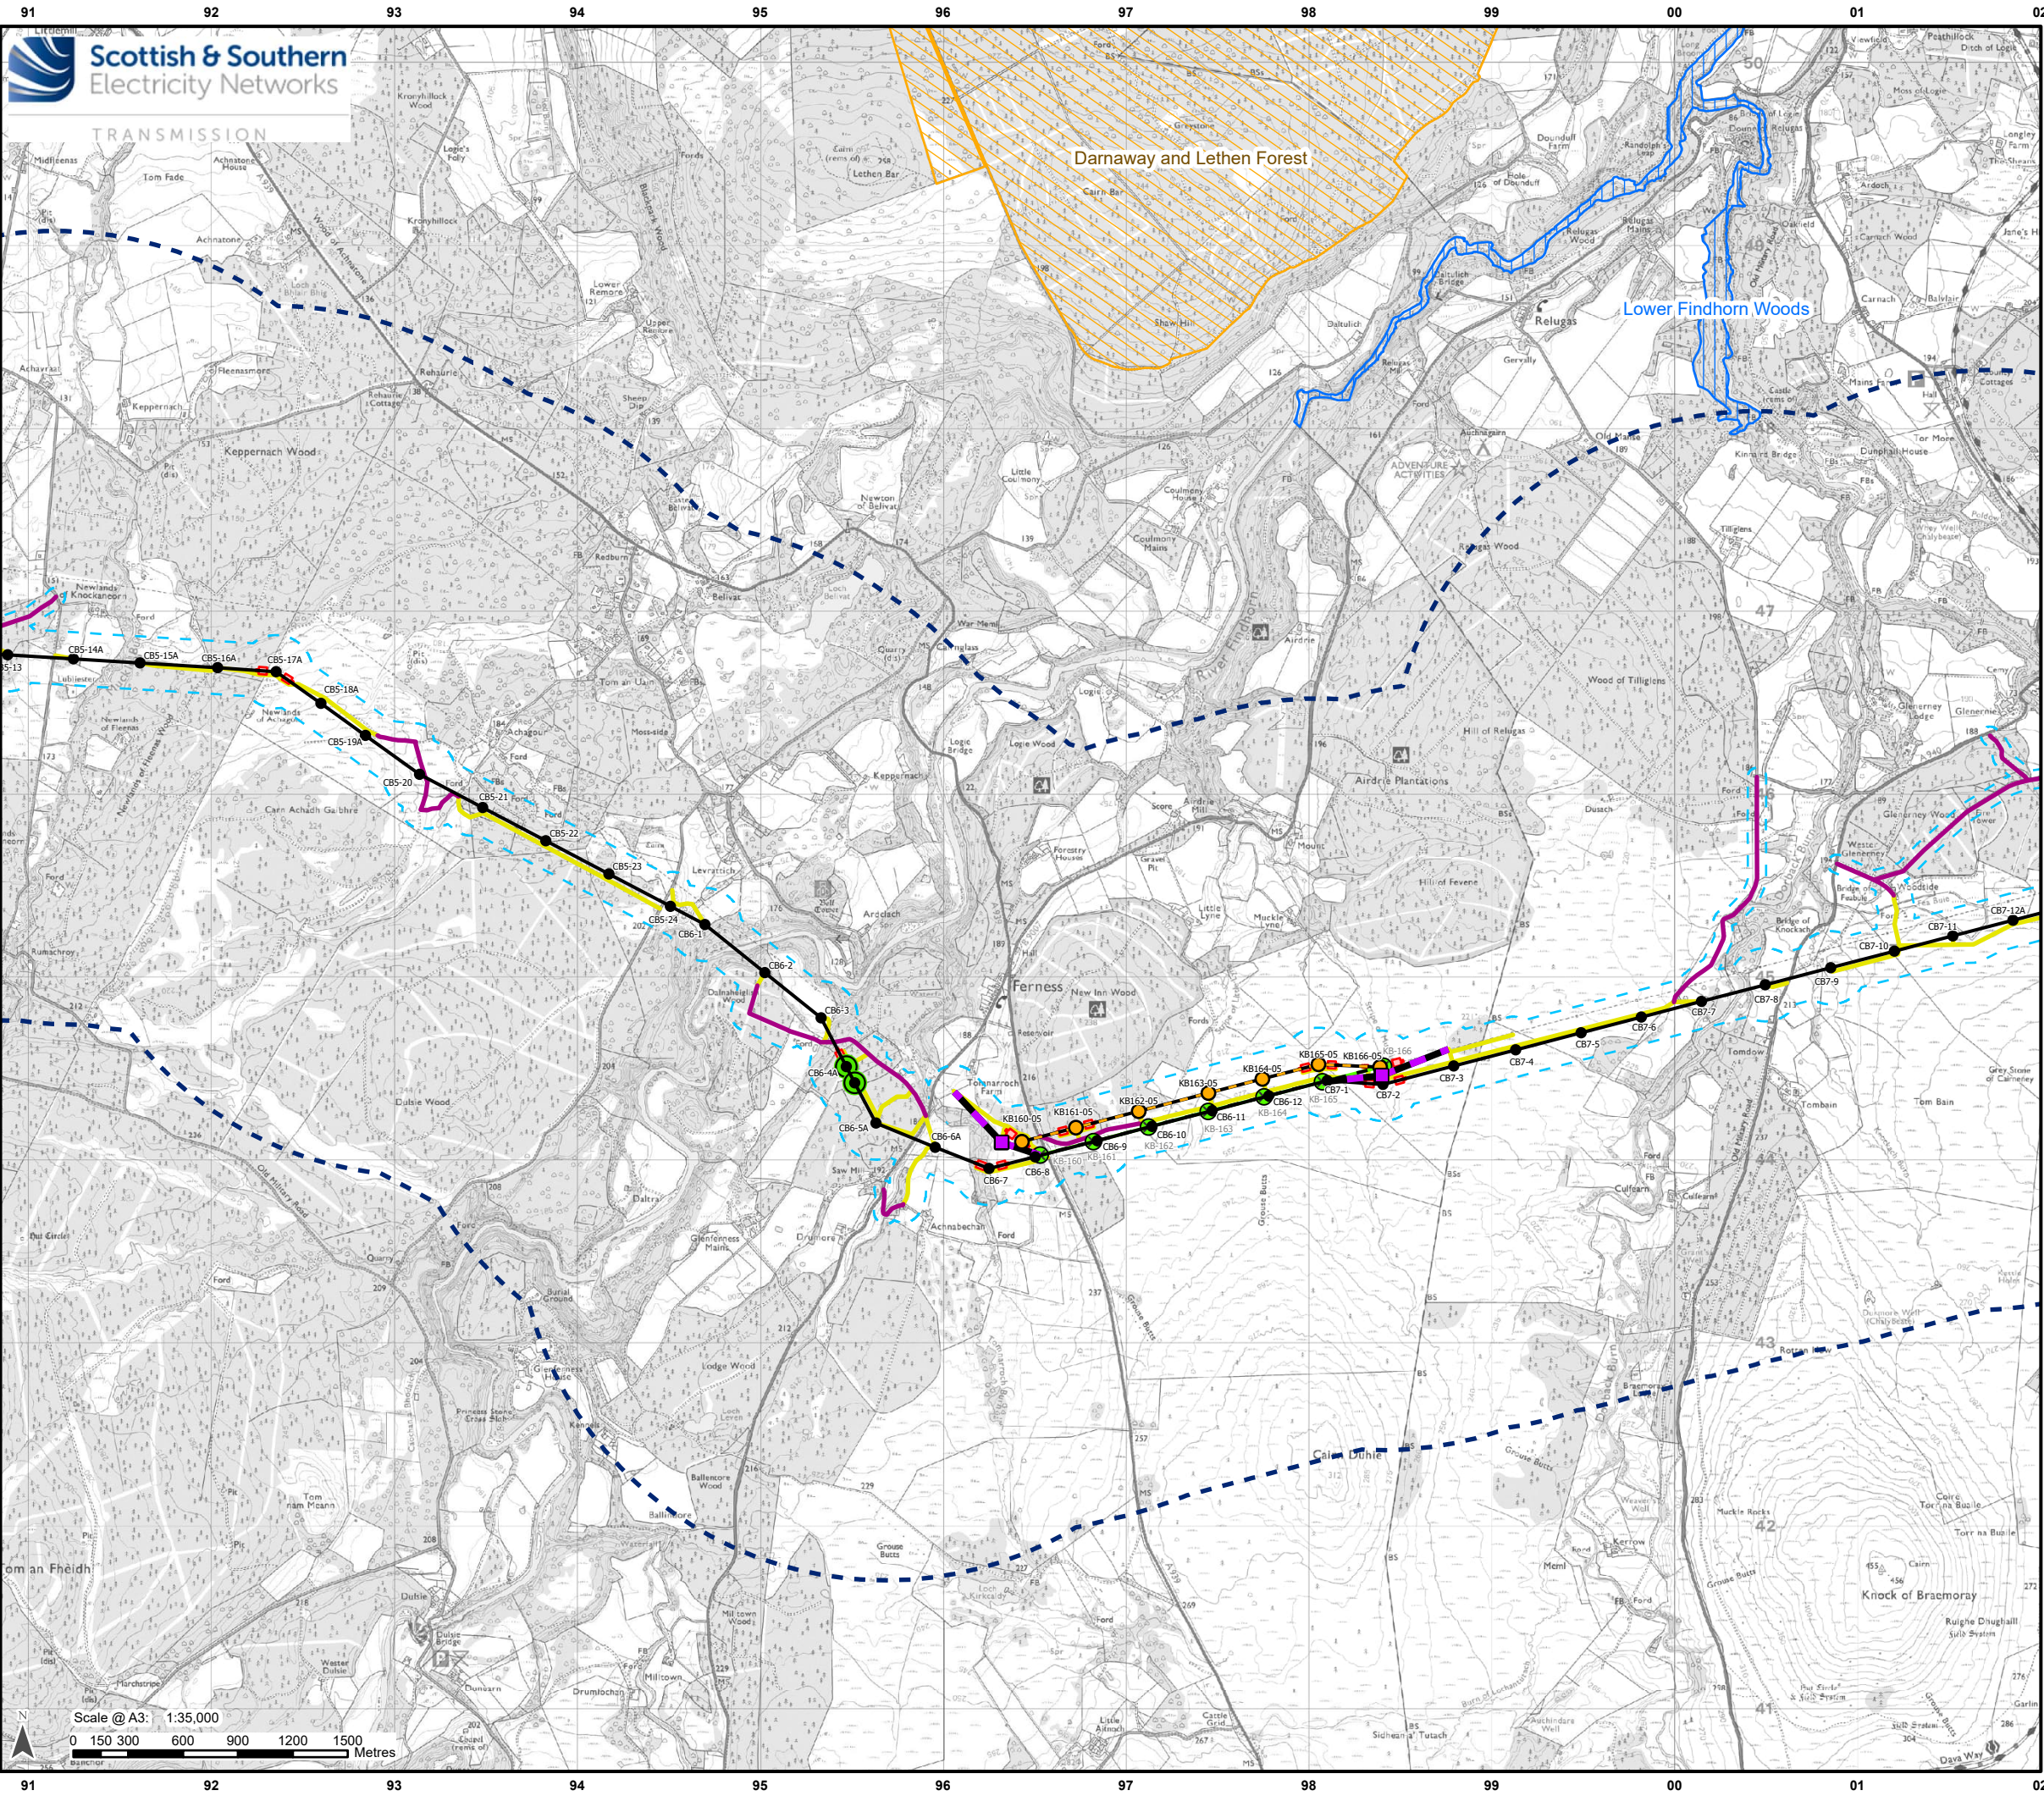

- Legend**
- Buffer 2 km
 - Development for which Section 37 Consent is Sought**
 - Proposed OHL Alignment - 400 kV
 - Temporary OHL Diversion
 - Proposed Alignment - Existing OHL Works (275 kV Realignment and Crossings)
 - Proposed Tower - 400 kV (with tower number)
 - Proposed Tower - Existing OHL Works (275 kV Realignment and Crossing)
 - Proposed Tower - Temporary
 - Transposition Towers
 - Limit of Deviation
 - Ancillary Development**
 - Tower to be Removed
 - OHL to be Removed
 - Proposed Conductor Pulling Area (EPZ)
 - Proposed New Access (Temporary/Permanent)
 - Existing Access Upgrade
 - International Designated Site**
 - Special Protection Area
 - Special Area of Conservation

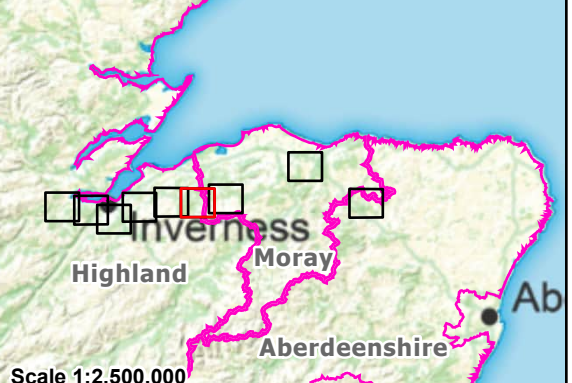

Reproduced by permission of Ordnance Survey, Crown copyright and database right 2025 all rights reserved. Ordnance Survey Licence number AC000813445. Contains public sector information licensed under the Open Government Licence v3.0. Contains Historic Environment Scotland and Ordnance Survey data © Historic Environment Scotland - Scottish Charity No. SC045925 © Crown copyright and database right 2025. SSSEN Transmission take no responsibility for the release or accuracy of latest version Basemaps from Ordnance Survey

Project:	Beaulieu to Blackhillock to New Deer to Peterhead 400kV OHL Project	
Title:	Habitats Regulations Appraisal Figure 1 – Proposed Development and International Sites Page 9 of 12	
Drawn by:	MAL	Date: 30/07/2025
Drawing:	B2P-WSP-DA-70092380-133	