


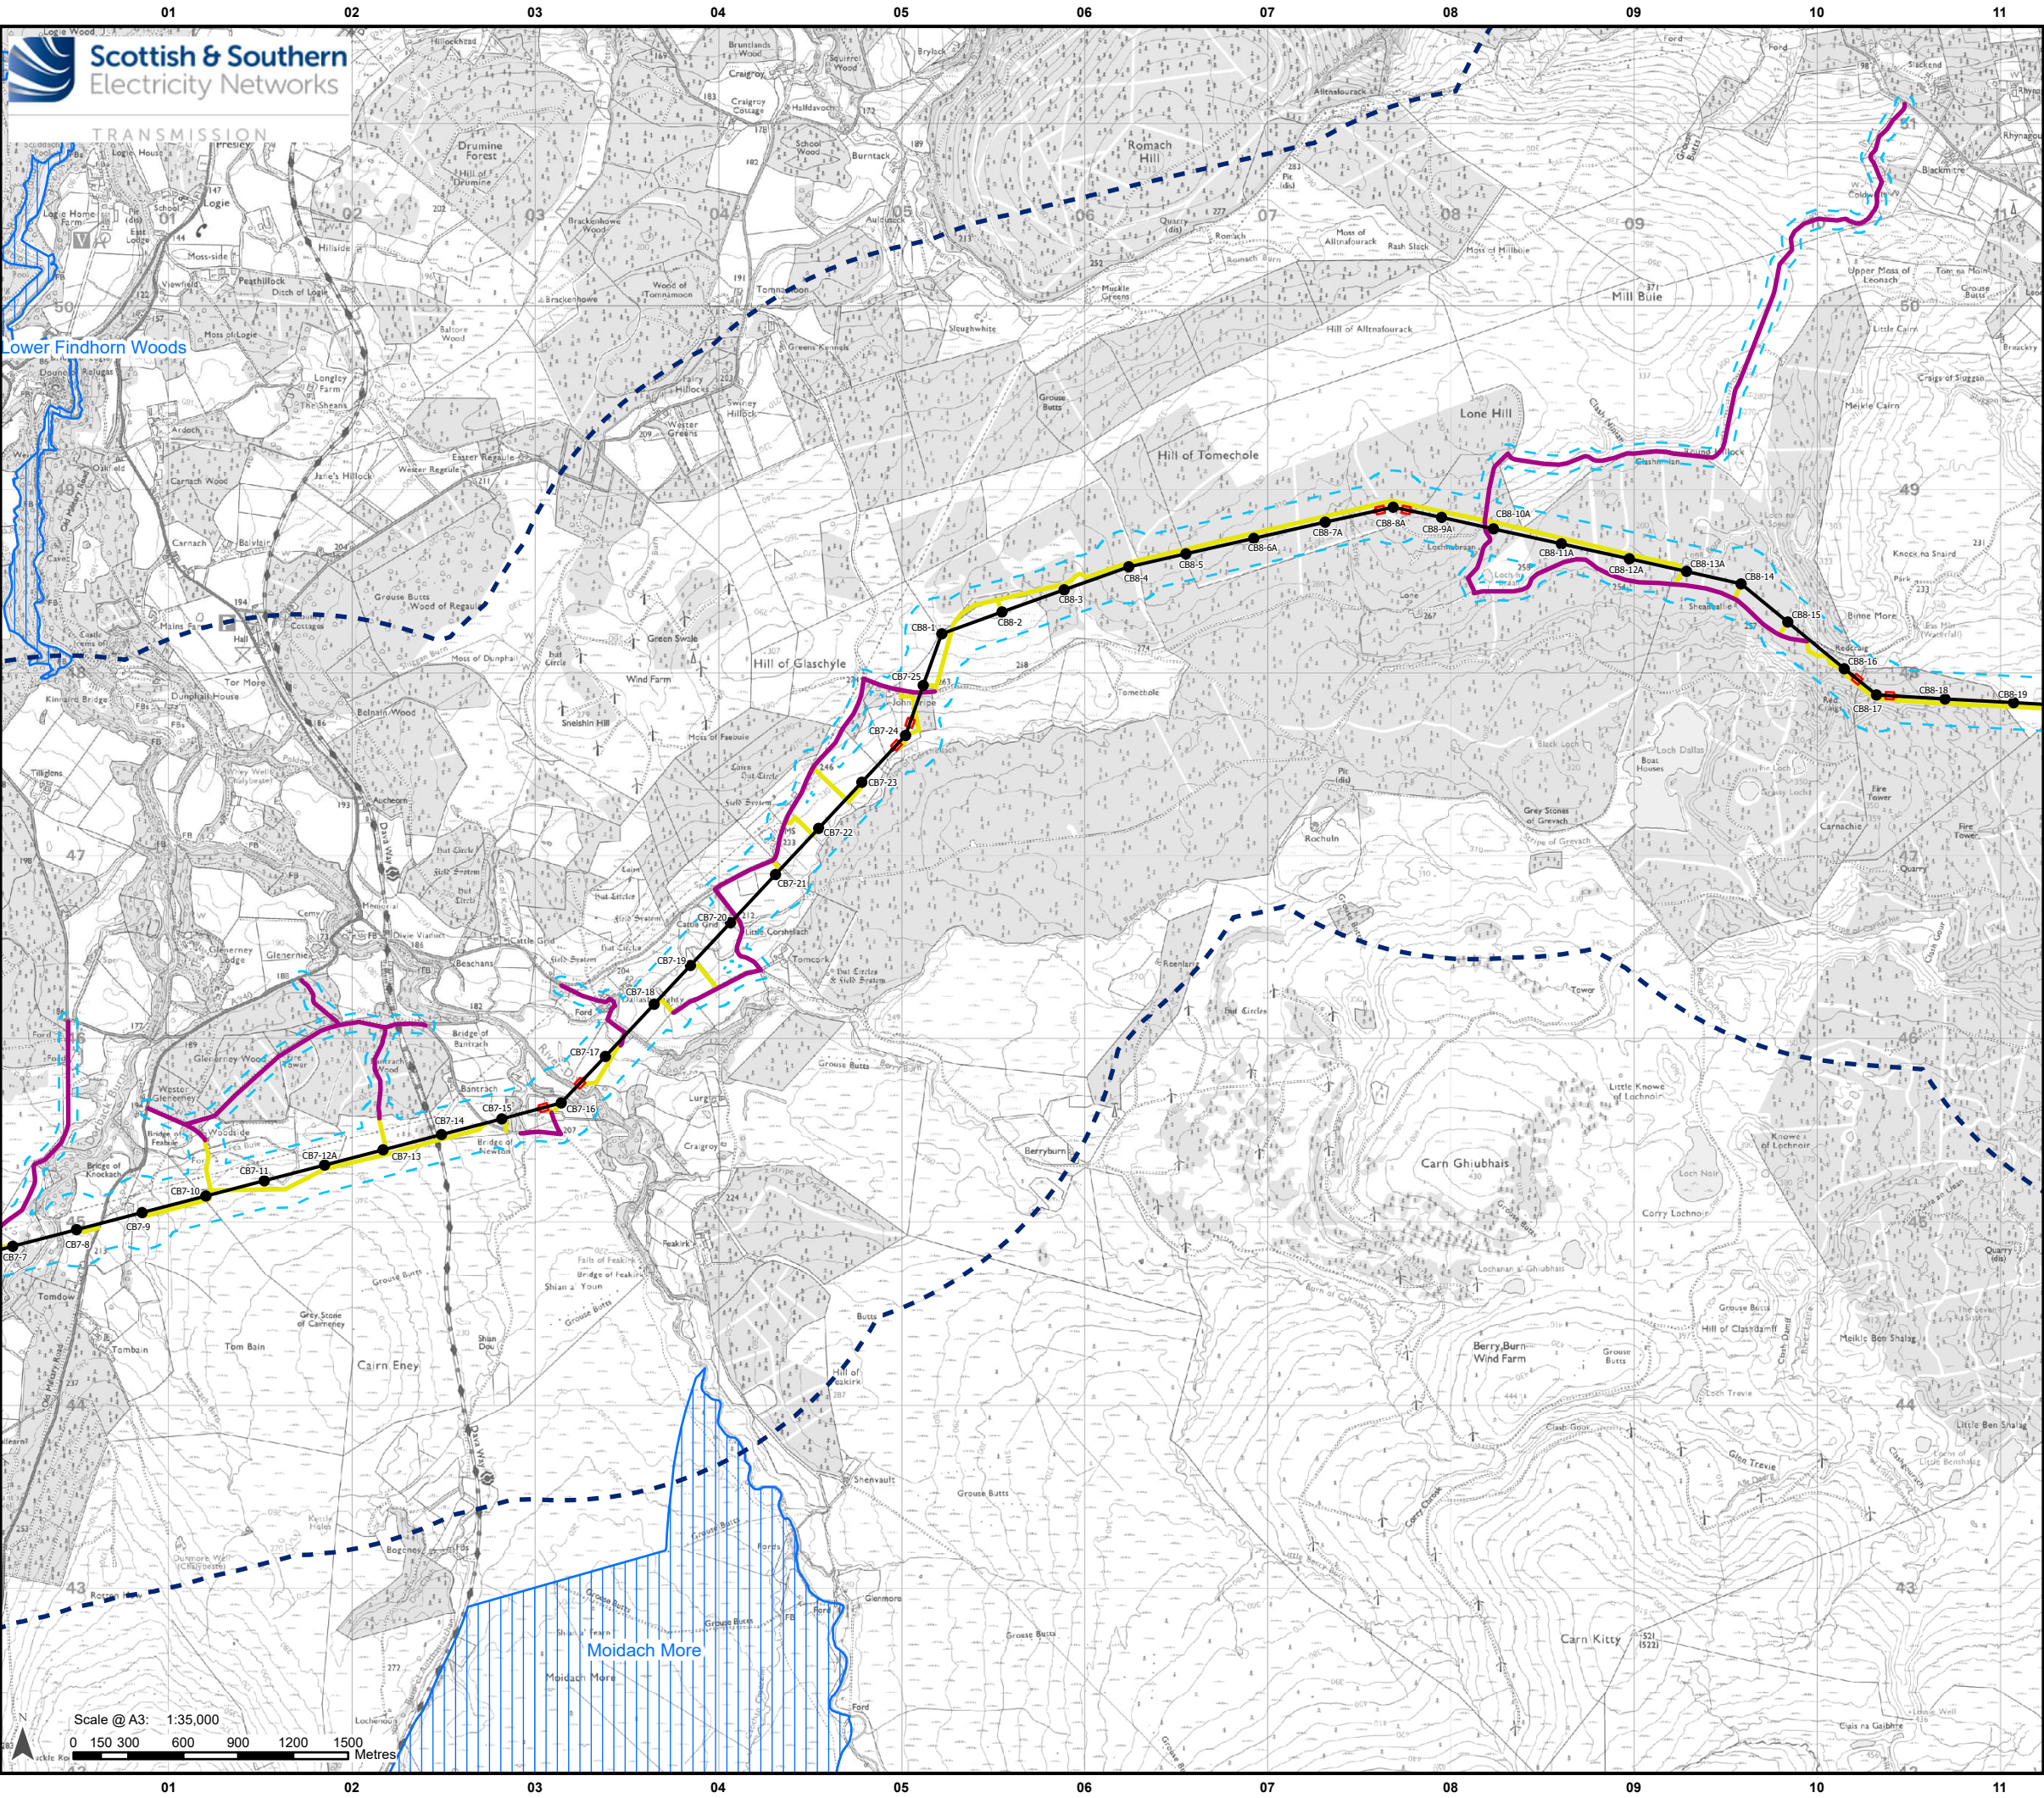

Legend

Buffer 2 km

Development for which Section 37 Consent is Sought


- Proposed OHL Alignment - 400 kV
- Proposed Tower - 400 kV (with tower number)
- Limit of Deviation

Ancillary Development

- Proposed Conductor Pulling Area (EPZ)
- Proposed New Access (Temporary/Permanent)
- Existing Access Upgrade

International Designated Site

- Special Area of Conservation

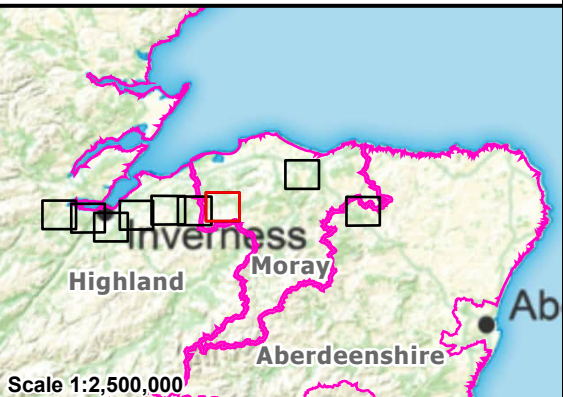


Reproduced by permission of Ordnance Survey, Crown copyright and database right 2025 all rights reserved. Ordnance Survey Licence number AC000813445. Contains public sector information licensed under the Open Government Licence v3.0. Contains Historic Environment Scotland and Ordnance Survey data © Historic Environment Scotland - Scottish Charity No. SC045925 © Crown copyright and database right 2025. SSSEN Transmission take no responsibility for the release or accuracy of latest version Basemaps from Ordnance Survey

Project: Beaulieu to Blackhillock to New Deer to Peterhead 400kV OHL Project

Title: Habitats Regulations Appraisal
Figure 1 – Proposed Development and International Sites
Page 10 of 12

Drawn by: MAL Date: 30/07/2025

Drawing: B2P-WSP-DA-70092380-133

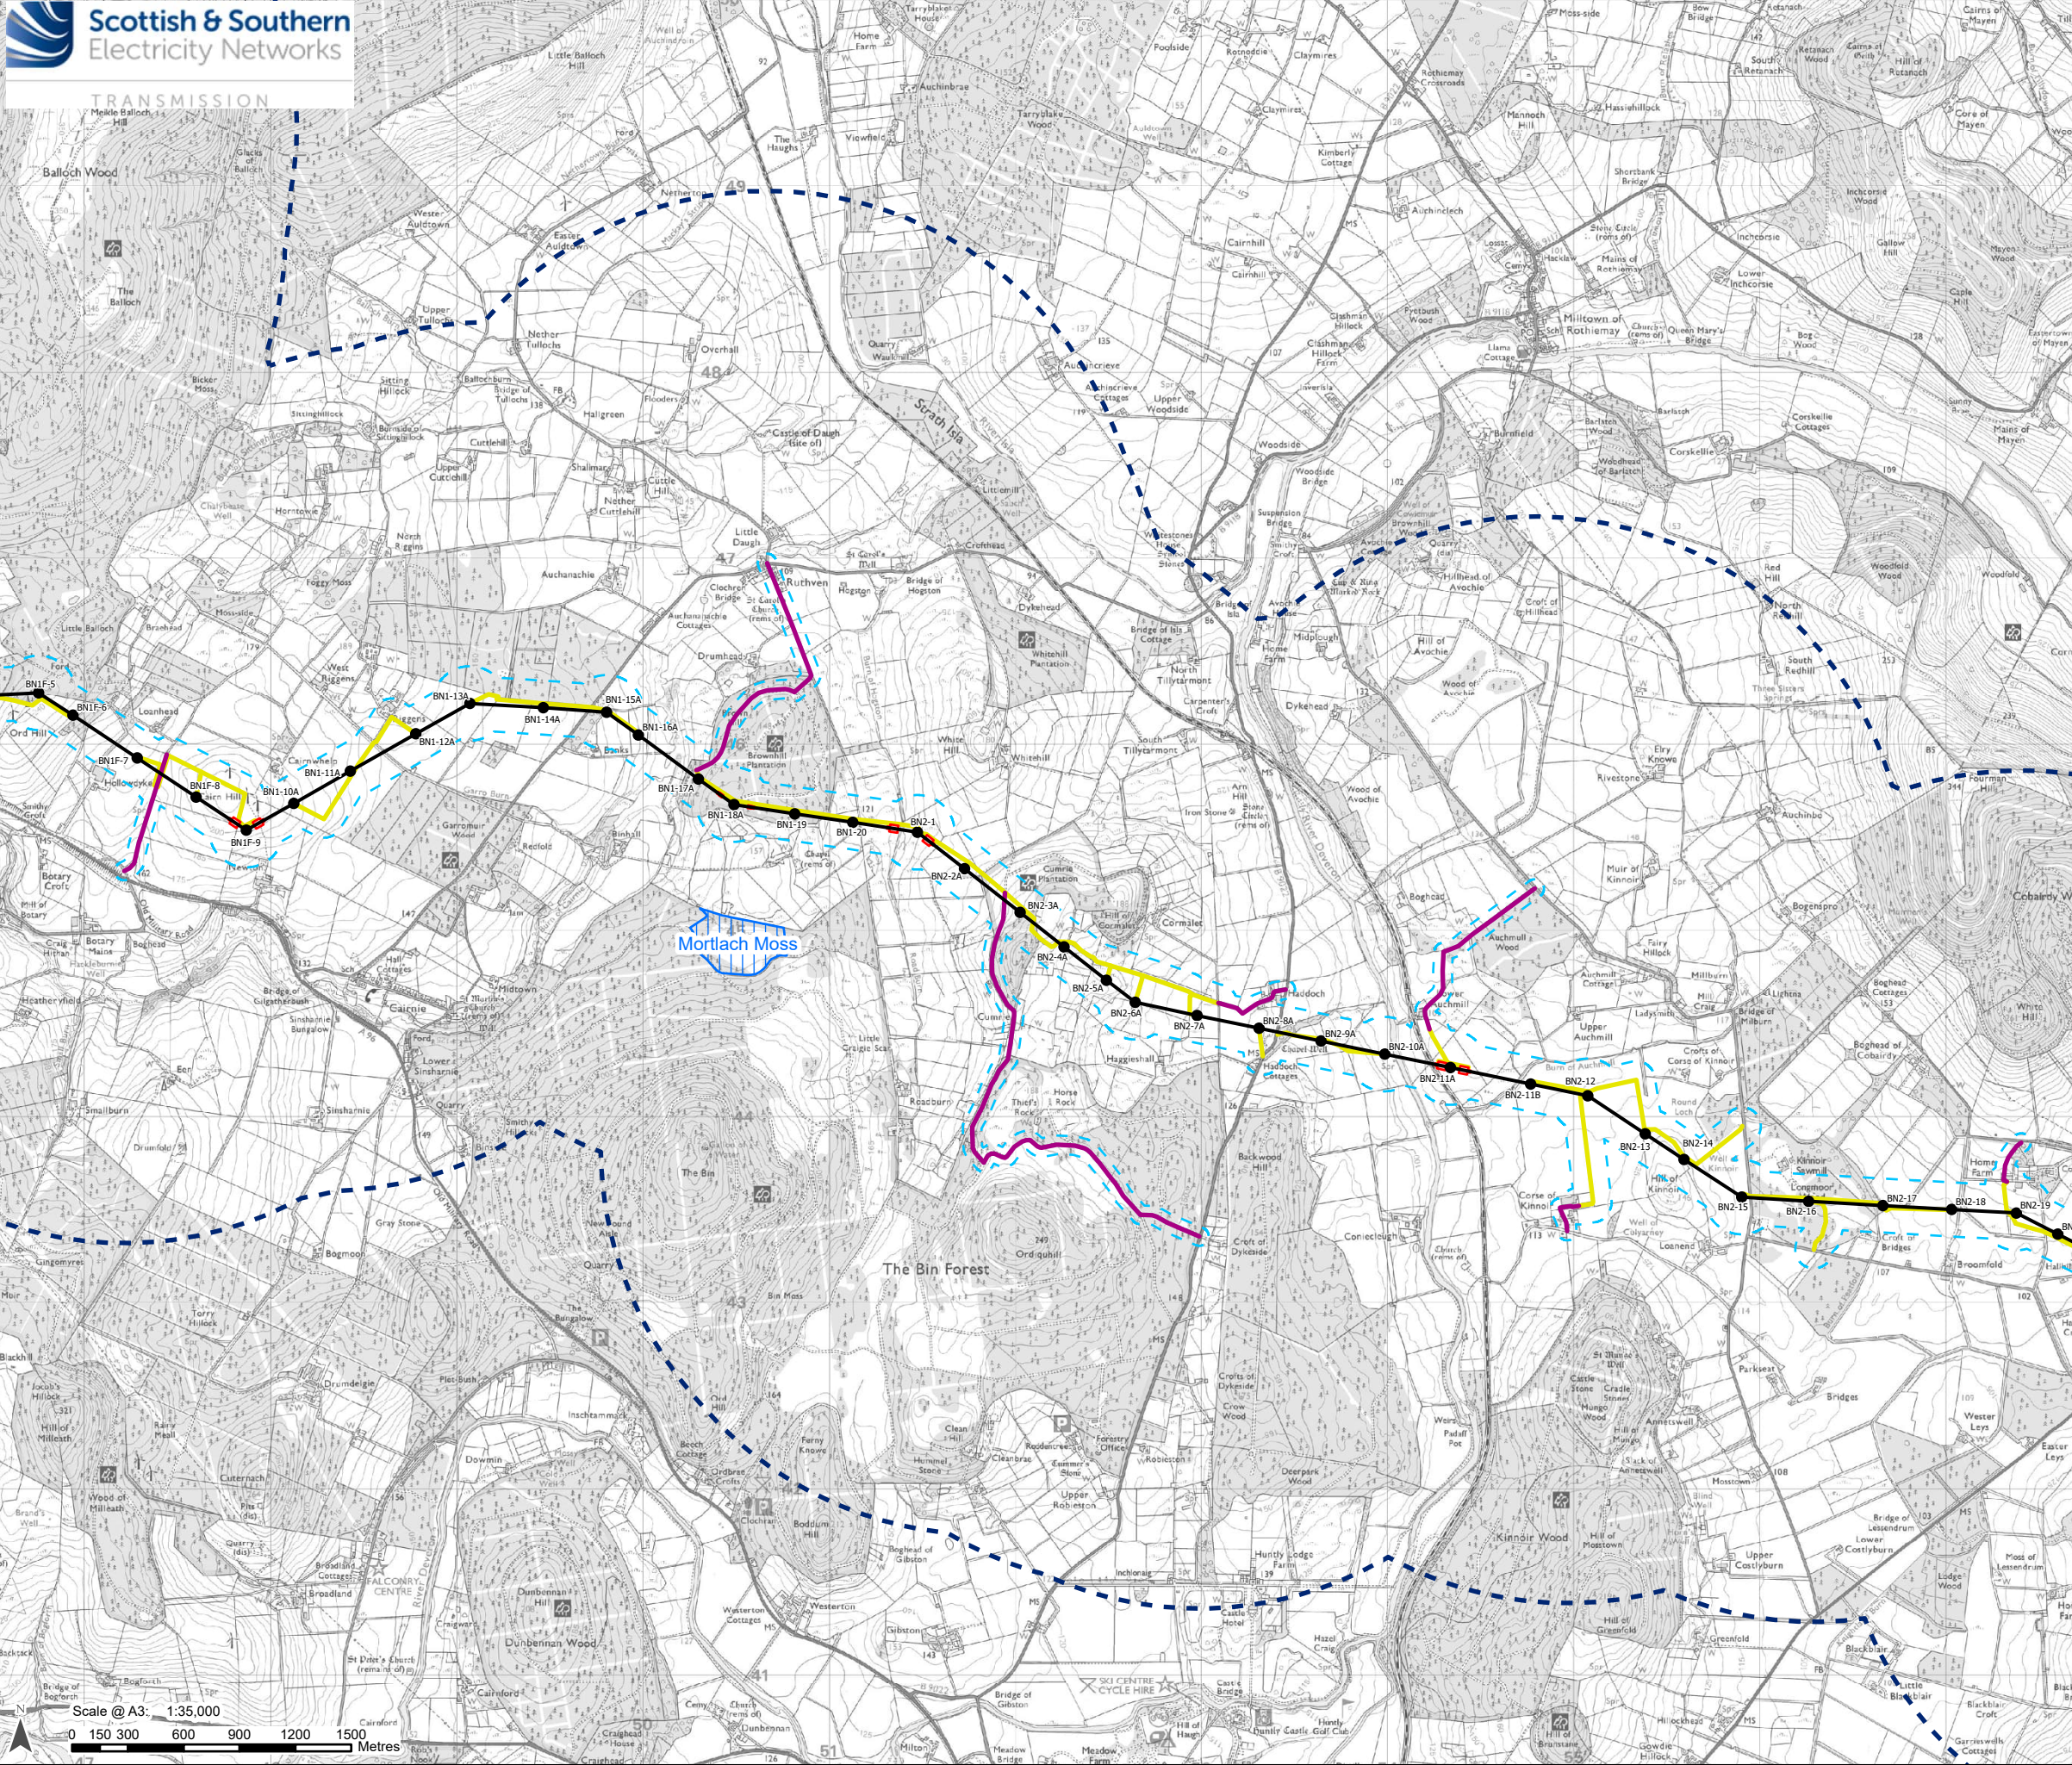

Legend

Buffer 2 km

Development for which Section 37 Consent is Sought


- Proposed OHL Alignment - 400 kV
- Proposed Tower - 400 kV (with tower number)
- Limit of Deviation

Ancillary Development

- Proposed Conductor Pulling Area (EPZ)
- Proposed New Access (Temporary/ Permanent)
- Existing Access Upgrade

International Designated Site

- Special Area of Conservation

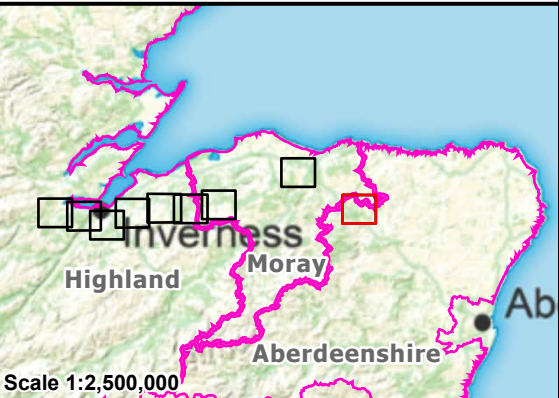

Reproduced by permission of Ordnance Survey, Crown copyright and database right 2025 all rights reserved. Ordnance Survey Licence number AC000813445
Contains public sector information licensed under the Open Government Licence v3.0
Contains Historic Environment Scotland and Ordnance Survey data © Historic Environment Scotland - Scottish Charity No. SC045925 © Crown copyright and database right 2025.
SSN Transmission take no responsibility for the release or accuracy of latest version Basemaps from Ordnance Survey

Project: Beaulieu to Blackhillock to New Deer to Peterhead 400kV OHL Project

Title: Habitats Regulations Appraisal
Figure 1 – Proposed Development and International Sites
Page 12 of 12

Drawn by: MAL Date: 30/07/2025

Drawing: B2P-WSP-DA-70092380-133