



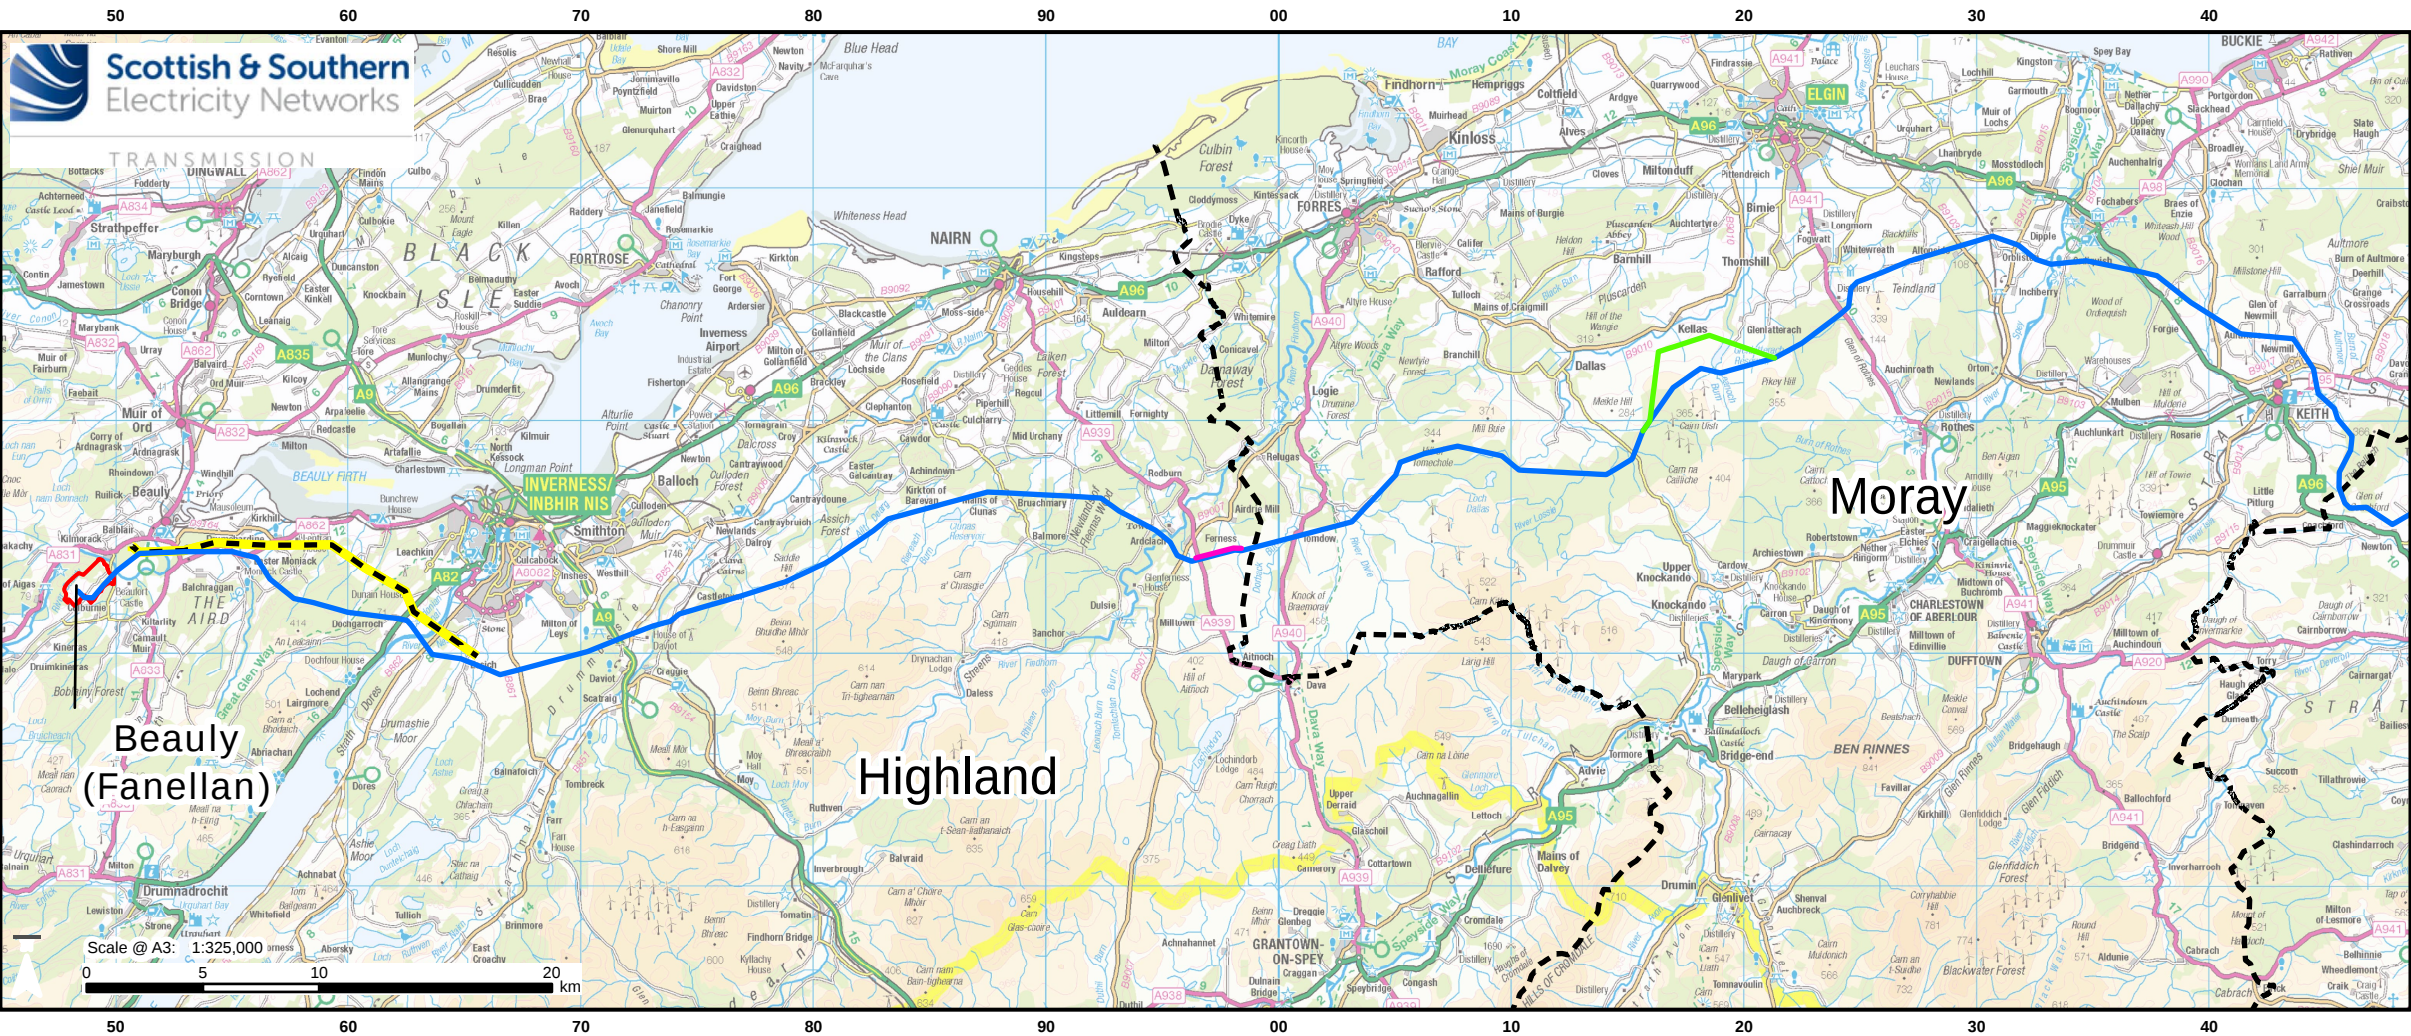

Legend

- Proposed 400 kV OHL
- Ferness 275 kV OHL Realignment
- Kellas Alternative Alignment
- Removal of Existing 132 kV OHL from Beauly to Knocknagael
- Local Authority Boundary
- Proposed Substation Site (Separate Application)

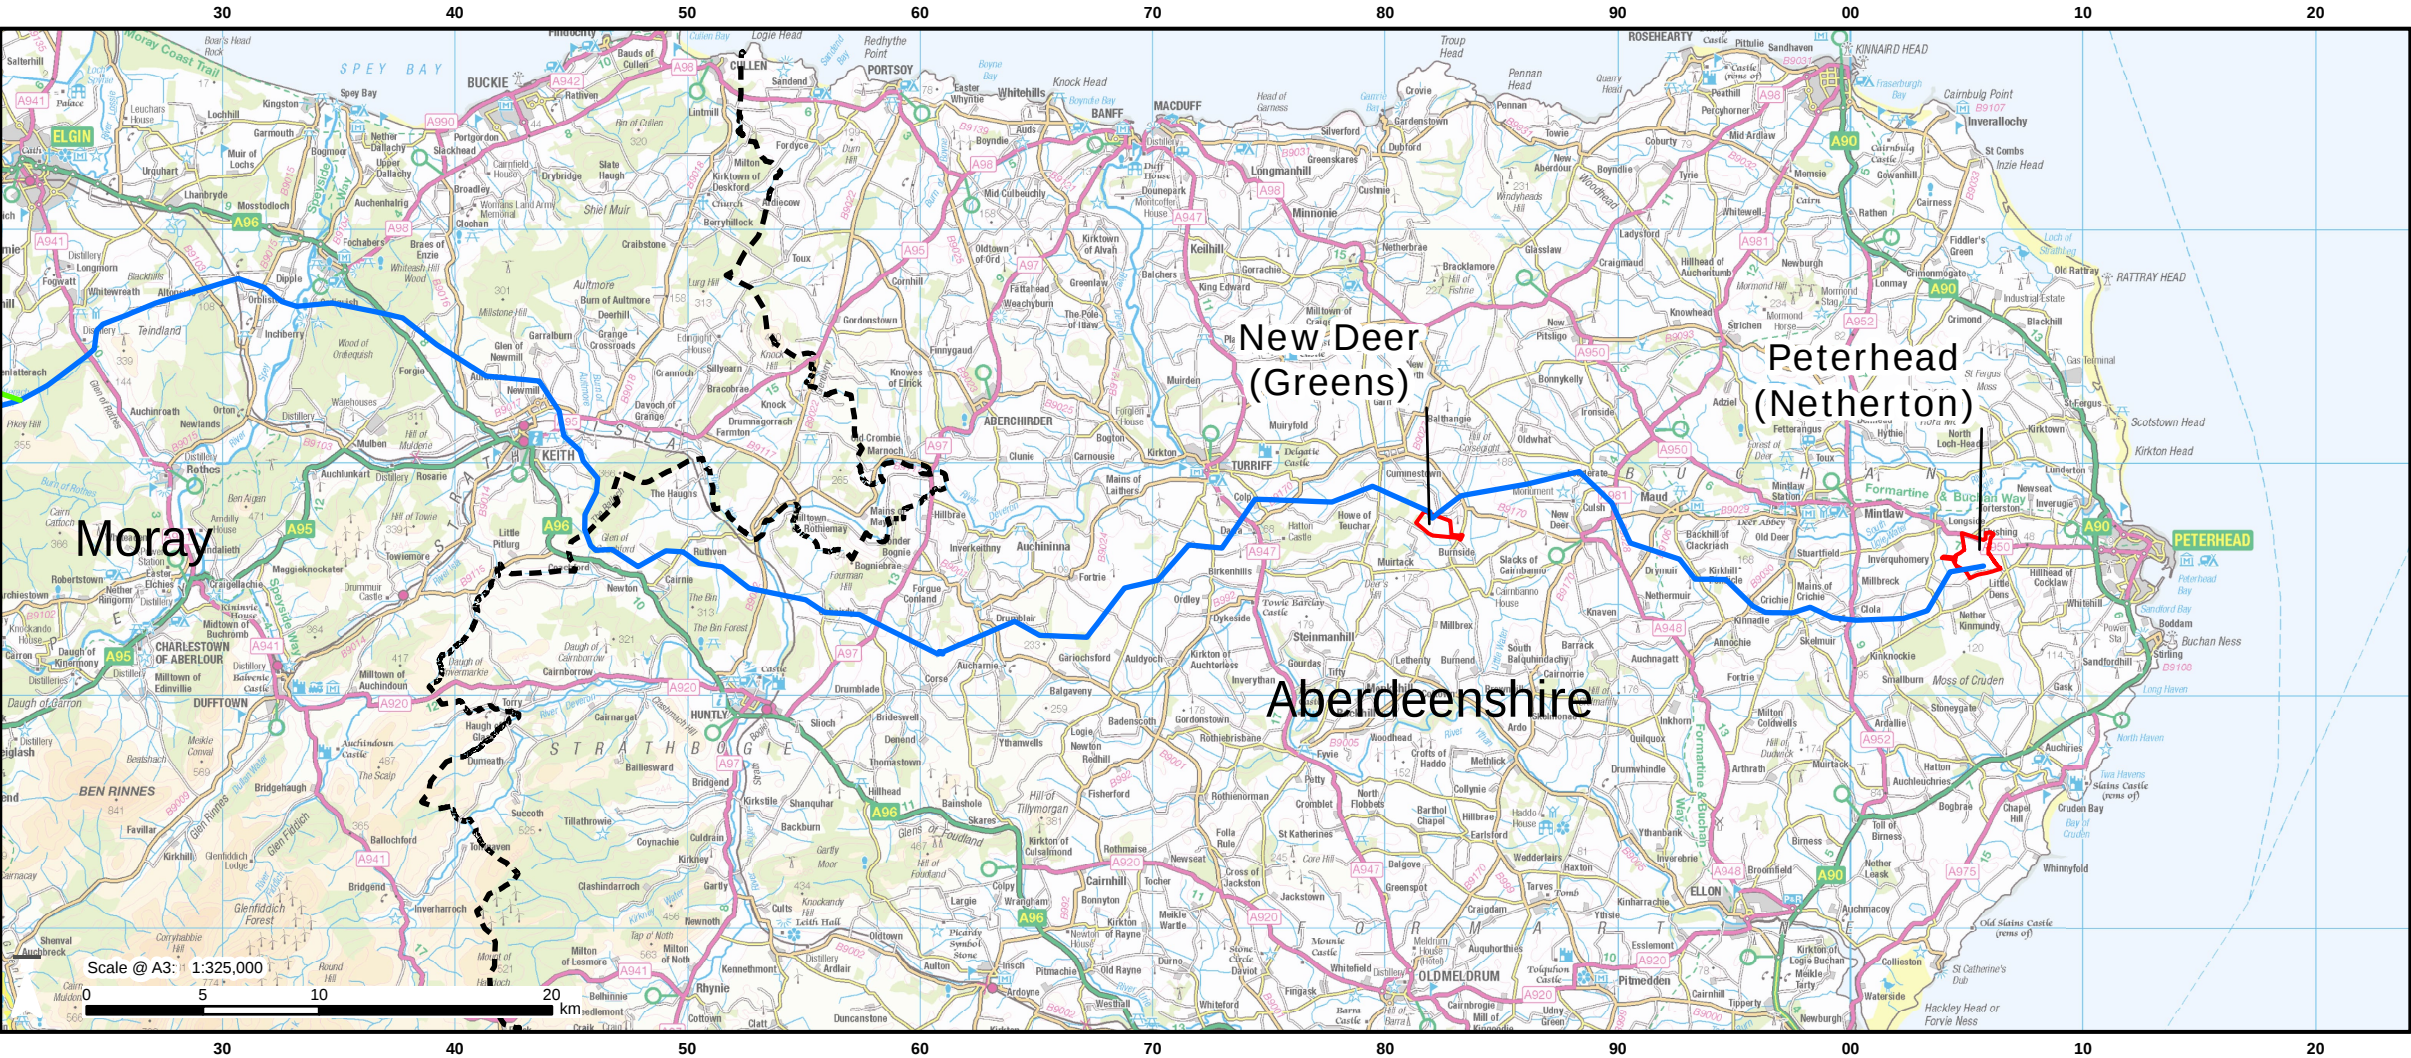

Contains public sector information licensed under the Open Government Licence v3.0.

Project: Beauly to Blackhillock to New Deer to Peterhead 400kV OHL Project

Title: Figure 1 - Site Location

Drawn by: MAL Date: 25/09/2025

Drawing: B2P-WSP-DA-70092380-186