


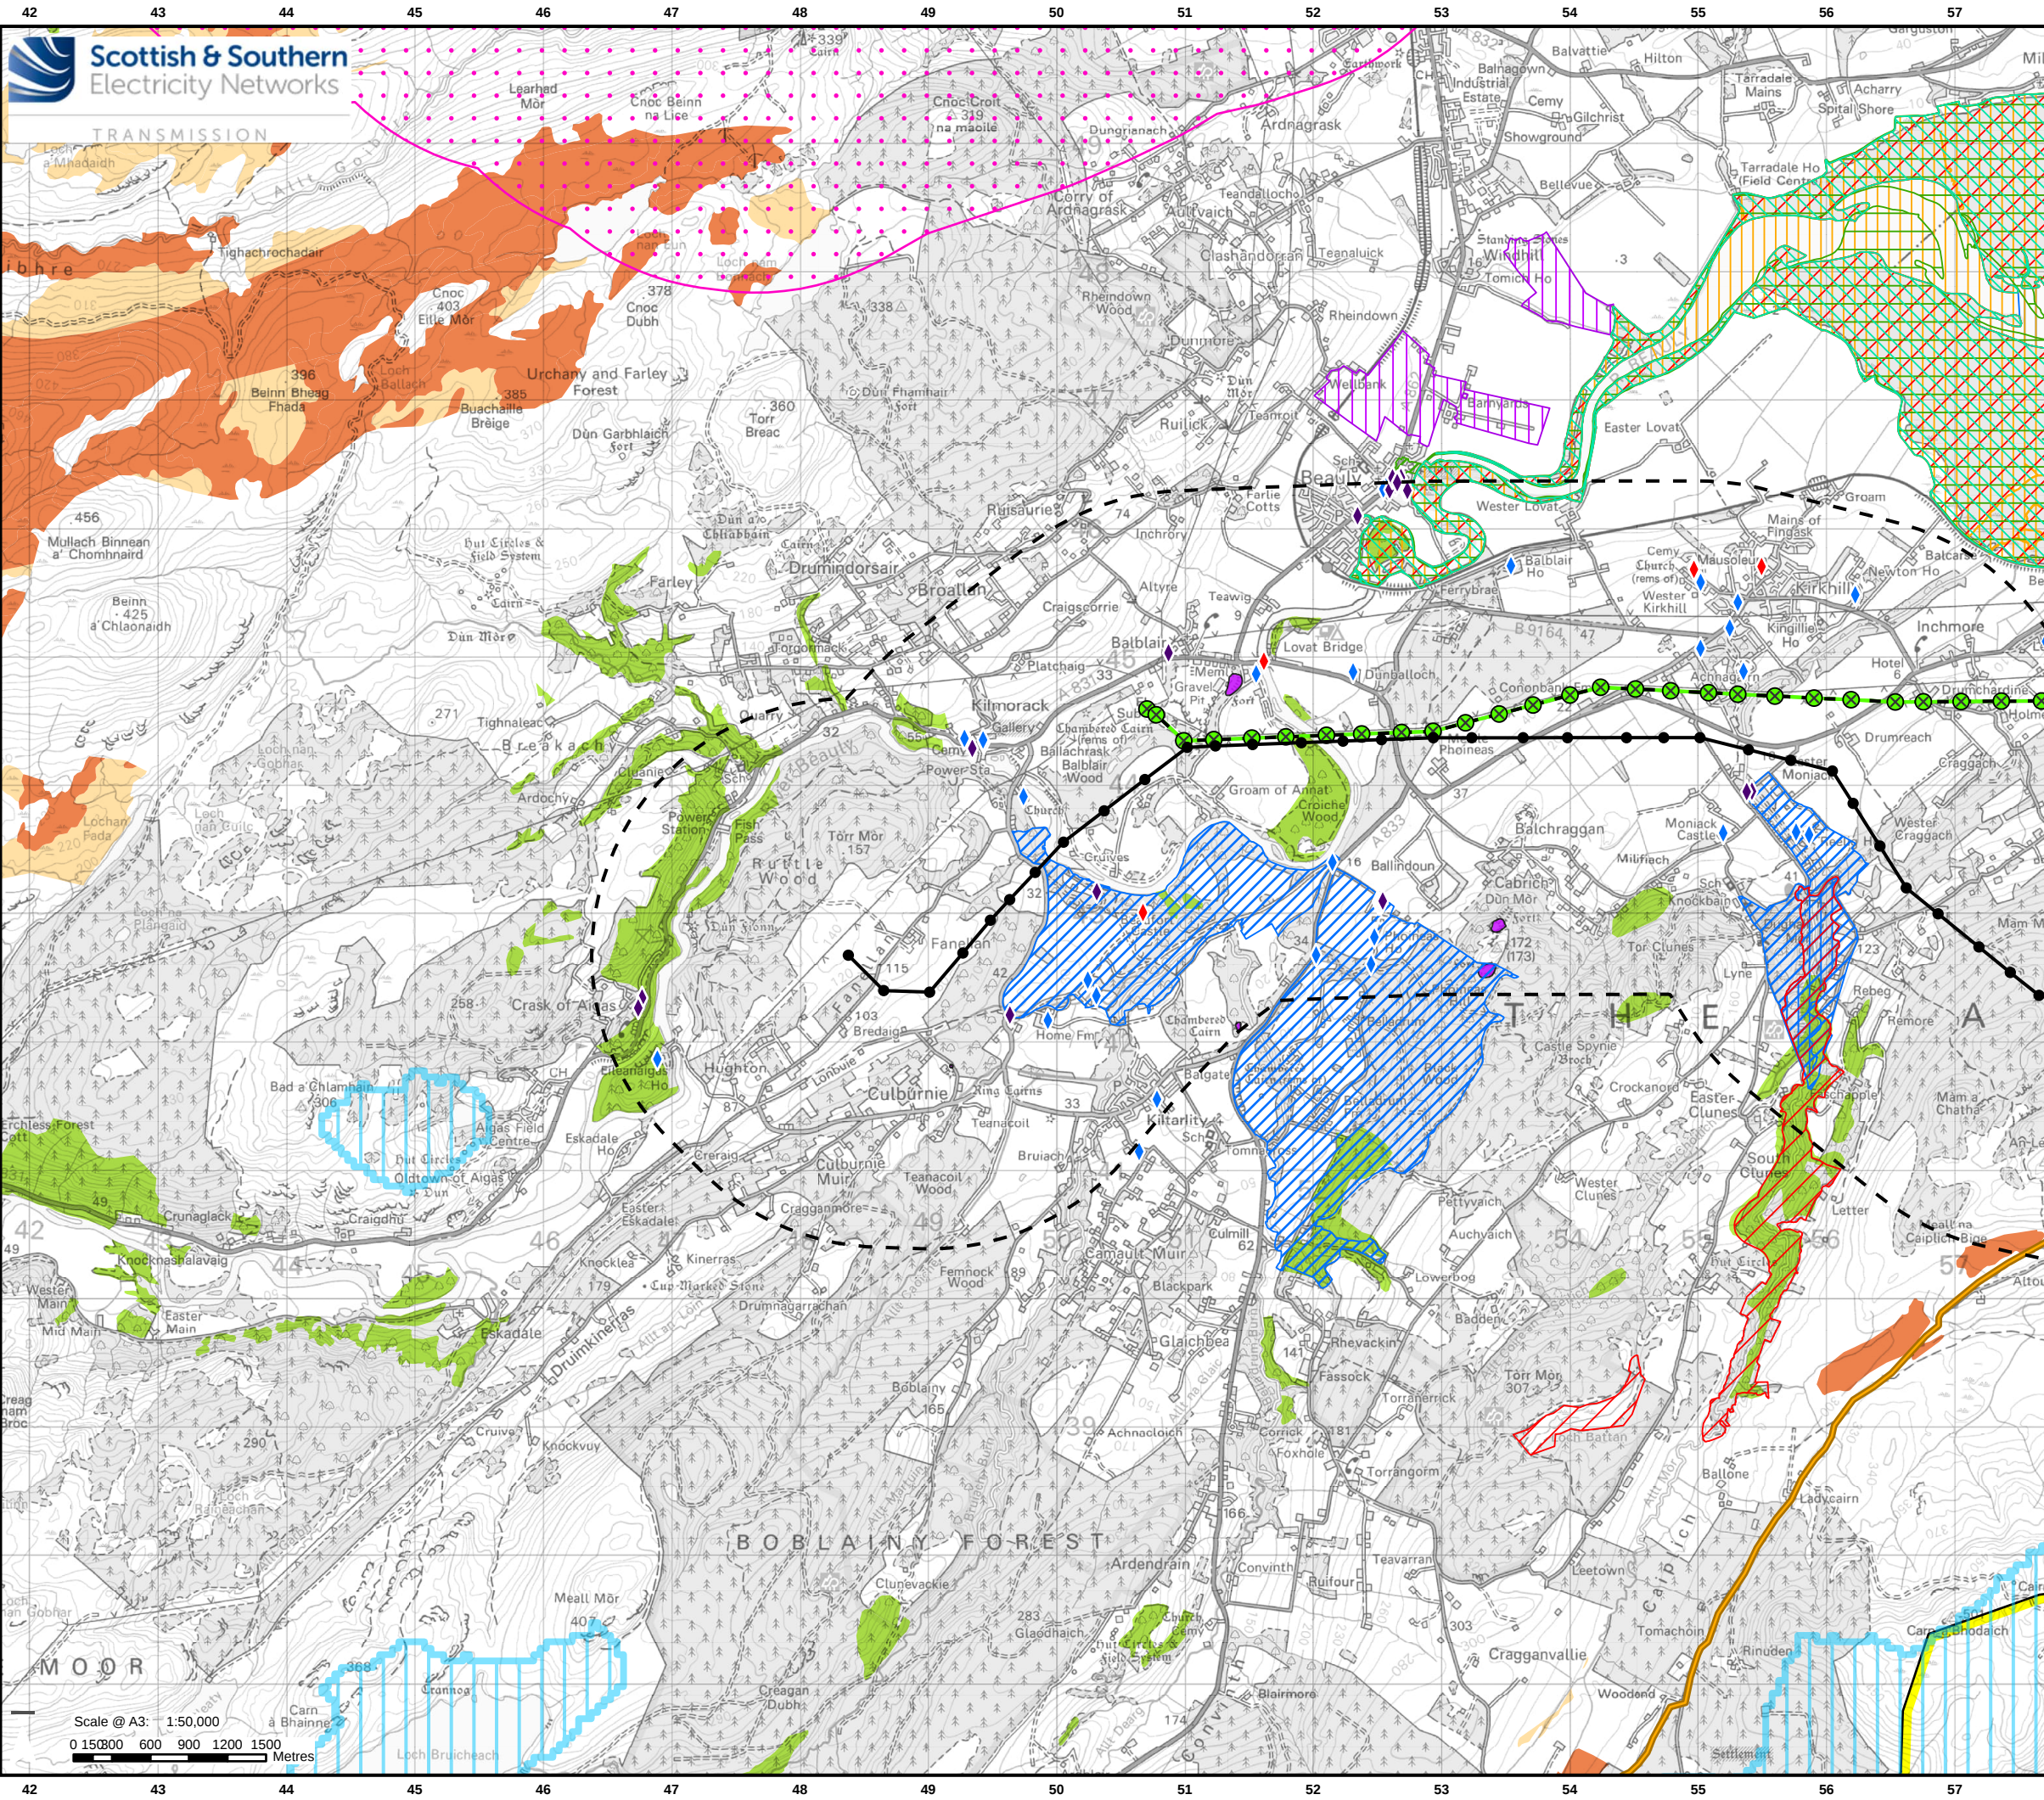

Legend

Development for which Section 37 Consent is Sought

Proposed OHL Alignment - 400 kV

Buffer - 2 Km

Proposed Tower - 400 kV

Ancillary Development

Tower to be Removed

OHL to be Removed

Environmental Constraints

Ancient Woodland (of semi-natural origin)

Scheduled Monument

Geological Conservation Review Site

NatureScot Priority Peatland Habitat - Class 1

NatureScot Priority Peatland Habitat - Class 2

Conservation Area

Gardens and Designed Landscape

Wildcat Priority Area

Special Area of Conservation (SAC)

Special Protection Area (SPA)

Site of Special Scientific Interest (SSSI)

Important Bird Area

Ramsar

SEPA Drinking Water Protection Area


Special Landscape Area

Long Distance Path


Listed Building Category A

Listed Building Category B

Listed Building Category C

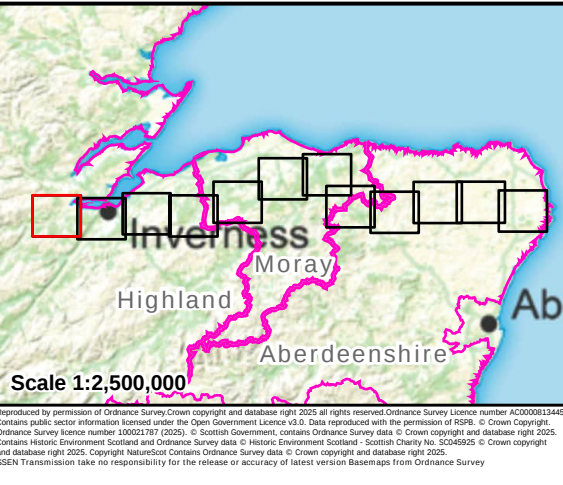

Project:	Beaulieu to Blackhillock to New Deer to Peterhead 400 kV OHL Project	
Title:	Figure 3 - Environmental Constraints Page 1 of 12	
Drawn by:	MAL	Date: 25/09/2025
Drawing:	B2P-WSP-DA-70092380-188	

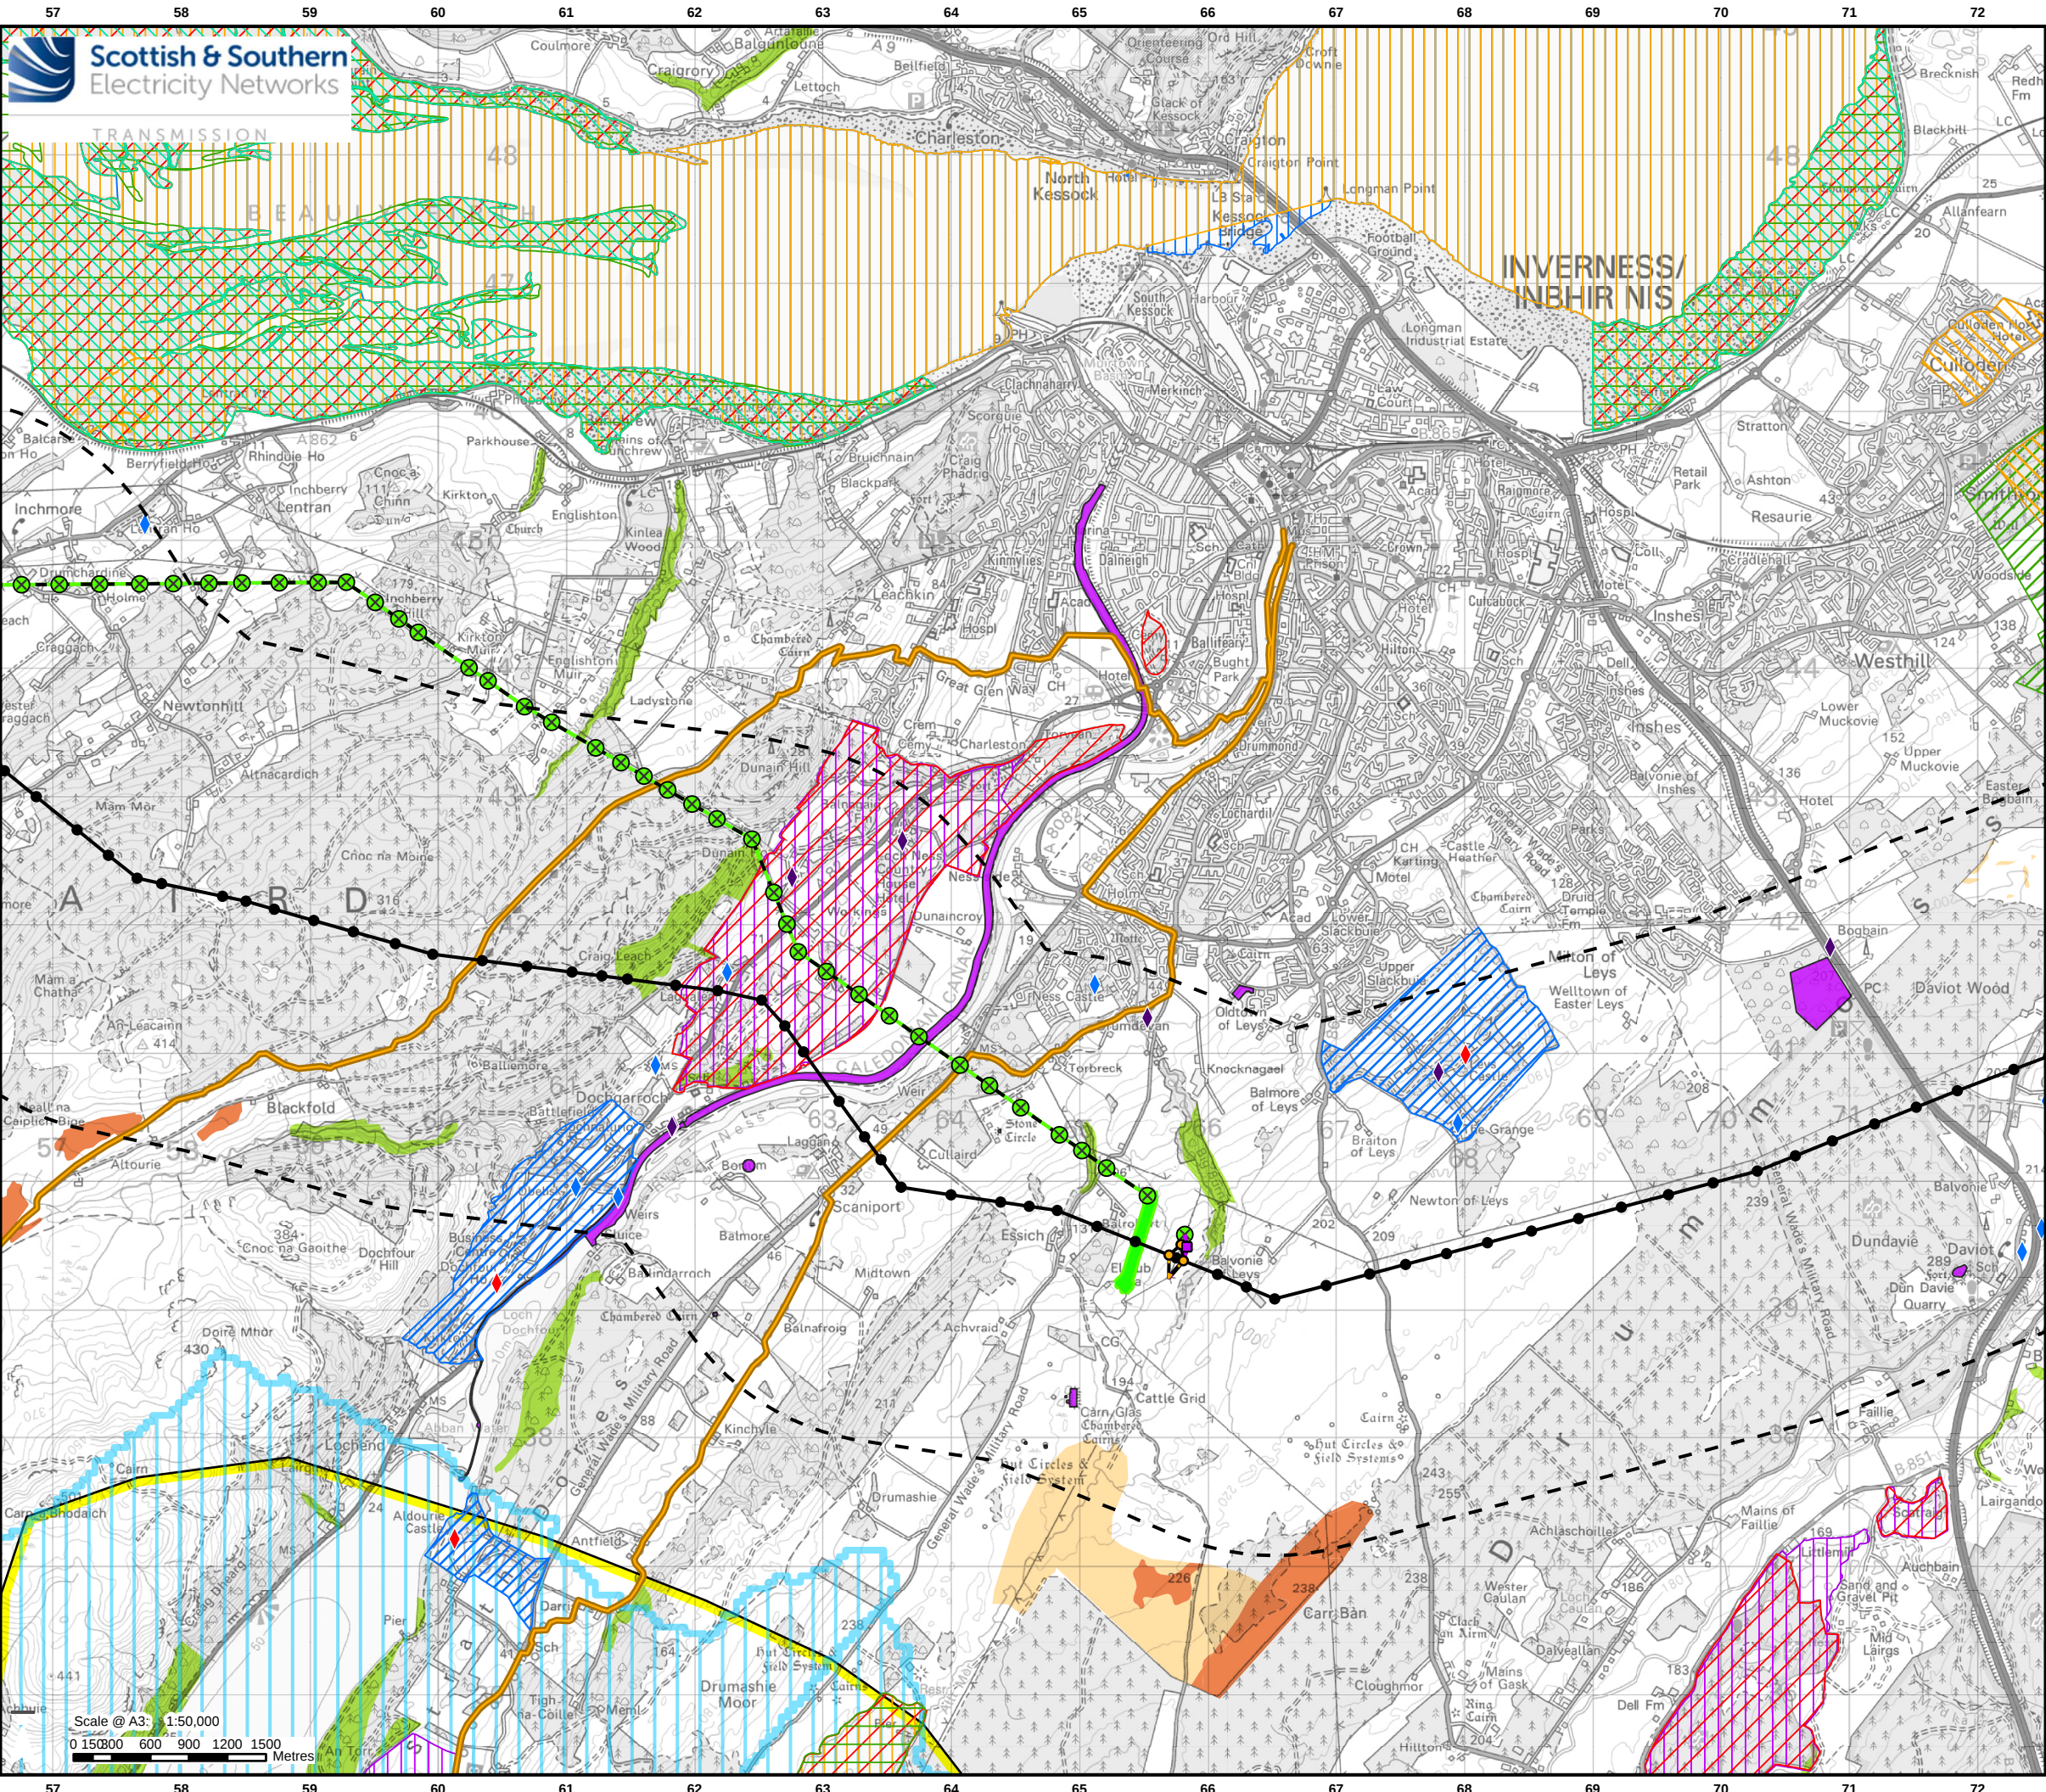

Legend

Development for which Section 37 Consent is Sought

- Proposed OHL Alignment - 400 kV
- Temporary OHL Diversion
- Proposed Alignment - Existing OHL Works (275 kV Realignment and Crossings)
- Buffer - 2 Km
- Proposed Tower - 400 kV
- Proposed Tower - Existing OHL Works (275 kV Realignment and Crossing)
- Proposed Tower - Temporary

Ancillary Development

- Tower to be Removed
- OHL to be Removed
- Cable to be Removed

Environmental Constraints

- Ancient Woodland (of semi-natural origin)
- Scheduled Monument
- Geological Conservation Review Site
- NatureScot Priority Peatland Habitat - Class 1
- NatureScot Priority Peatland Habitat - Class 2
- Conservation Area
- Battlefield
- Gardens and Designed Landscape
- Special Area of Conservation (SAC)
- Special Protection Area (SPA)
- Site of Special Scientific Interest (SSSI)
- Important Bird Area
- Ramsar
- SEPA Drinking Water Protection Area
- Special Landscape Area
- Long Distance Path
- Listed Building Category A
- Listed Building Category B
- Listed Building Category C


Scale 1:2,500,000

Project: Beaulieu to Blackhillock to New Deer to Peterhead 400 kV OHL Project

Title: Figure 3 - Environmental Constraints
Page 2 of 12

Drawn by: MAL Date: 25/09/2025

Drawing: B2P-WSP-DA-70092380-188

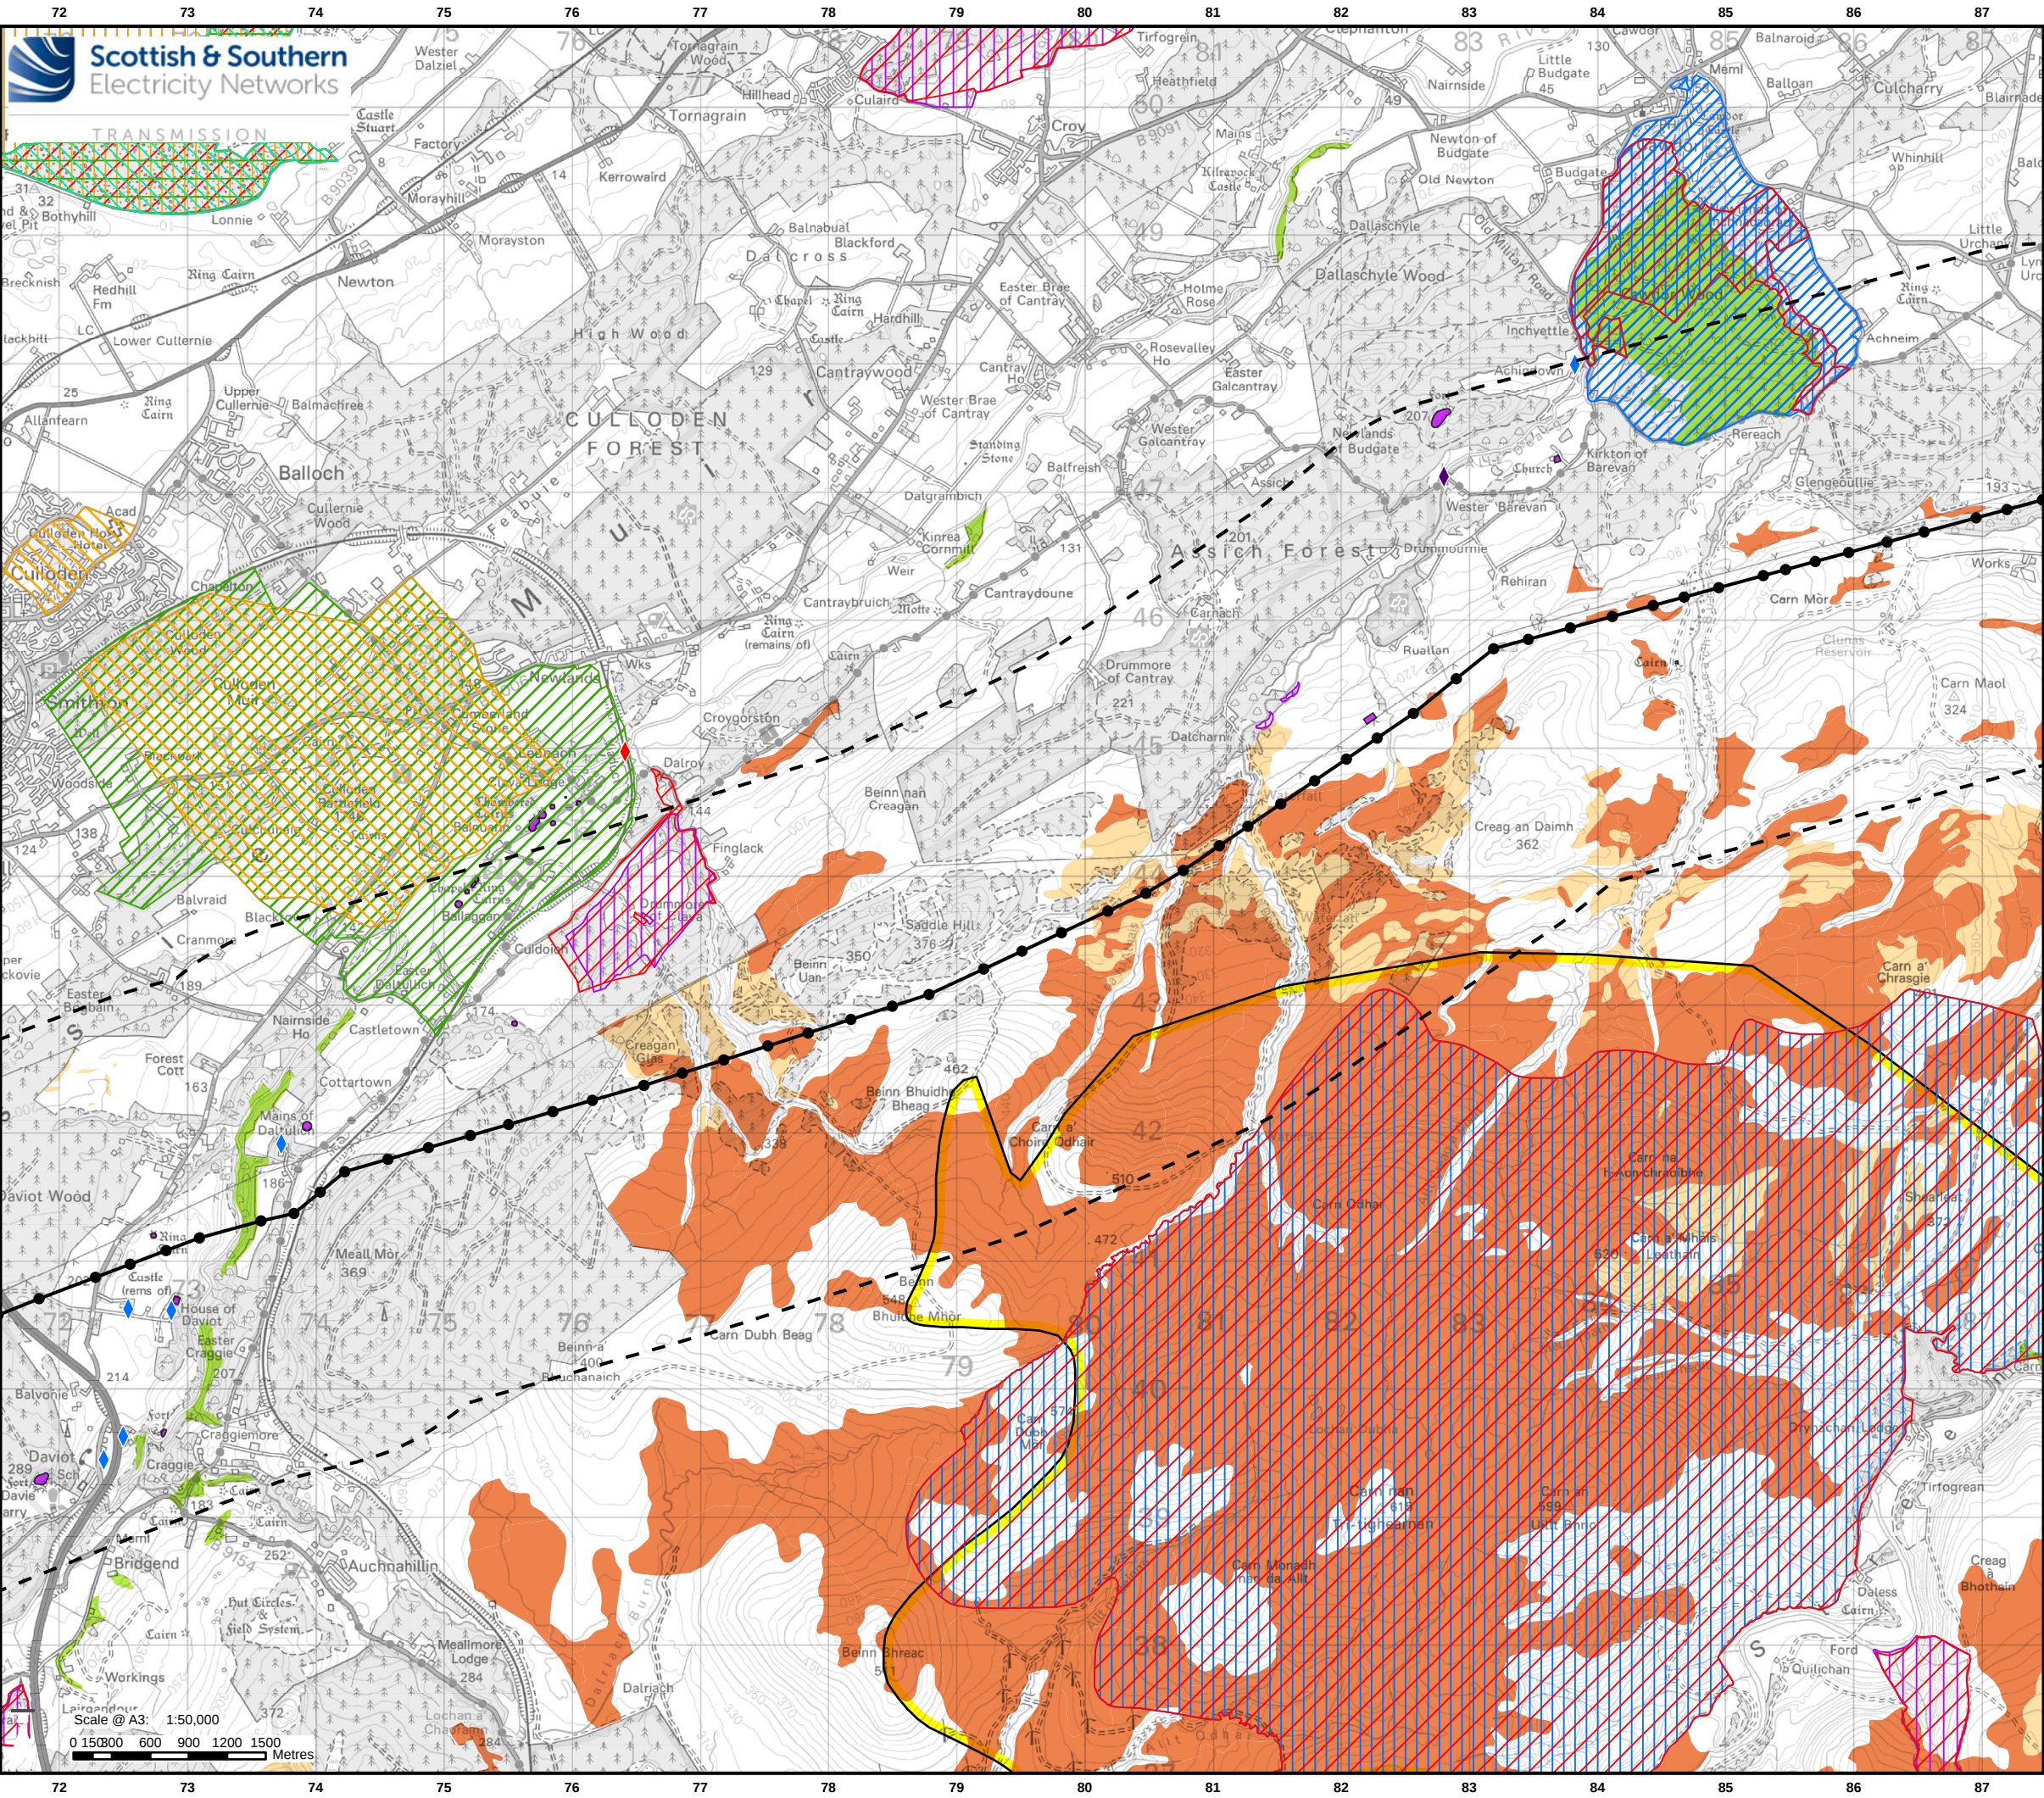

Legend

Development for which Section 37 Consent is Sought

- Proposed OHL Alignment - 400 kV
- Buffer - 2 Km
- Proposed Tower - 400 kV

Environmental Constraints

- Ancient Woodland (of semi-natural origin)
- Scheduled Monument
- Geological Conservation Review Site
- NatureScot Priority Peatland Habitat - Class 1
- NatureScot Priority Peatland Habitat - Class 2
- Conservation Area
- Battlefield
- Gardens and Designed Landscape
- Special Area of Conservation (SAC)
- Special Protection Area (SPA)
- Site of Special Scientific Interest (SSSI)
- Important Bird Area
- Ramsar
- Special Landscape Area

Listed Buildings

- Listed Building Category A
- Listed Building Category B
- Listed Building Category C

Scale 1:2,500,000


Reproduced by permission of Ordnance Survey Crown copyright and database right 2025 all rights reserved. Ordnance Survey Licence number AC009813405. Contains public sector information licensed under the Open Government Licence v3.0. Data reproduced with the permission of RSPB. © Crown Copyright. Ordnance Survey Licence number 100021787 (2025). © Scottish Government, contains Ordnance Survey data © Crown copyright and database right 2025. Contains Historic Environment Scotland and Ordnance Survey data © Historic Environment Scotland - Scottish Census No. SC046525 © Crown copyright and database right 2025. Copyright NatureScot Contains Ordnance Survey data © Crown copyright and database right 2025. SEN Transmission take no responsibility for the release or accuracy of latest version Basemaps from Ordnance Survey

Project: Beauly to Blackhillock to New Deer to Peterhead 400 kV OHL Project

Title: Figure 3 - Environmental Constraints
Page 3 of 12

Drawn by: MAL **Date:** 25/09/2025

Drawing: B2P-WSP-DA-70092380-188

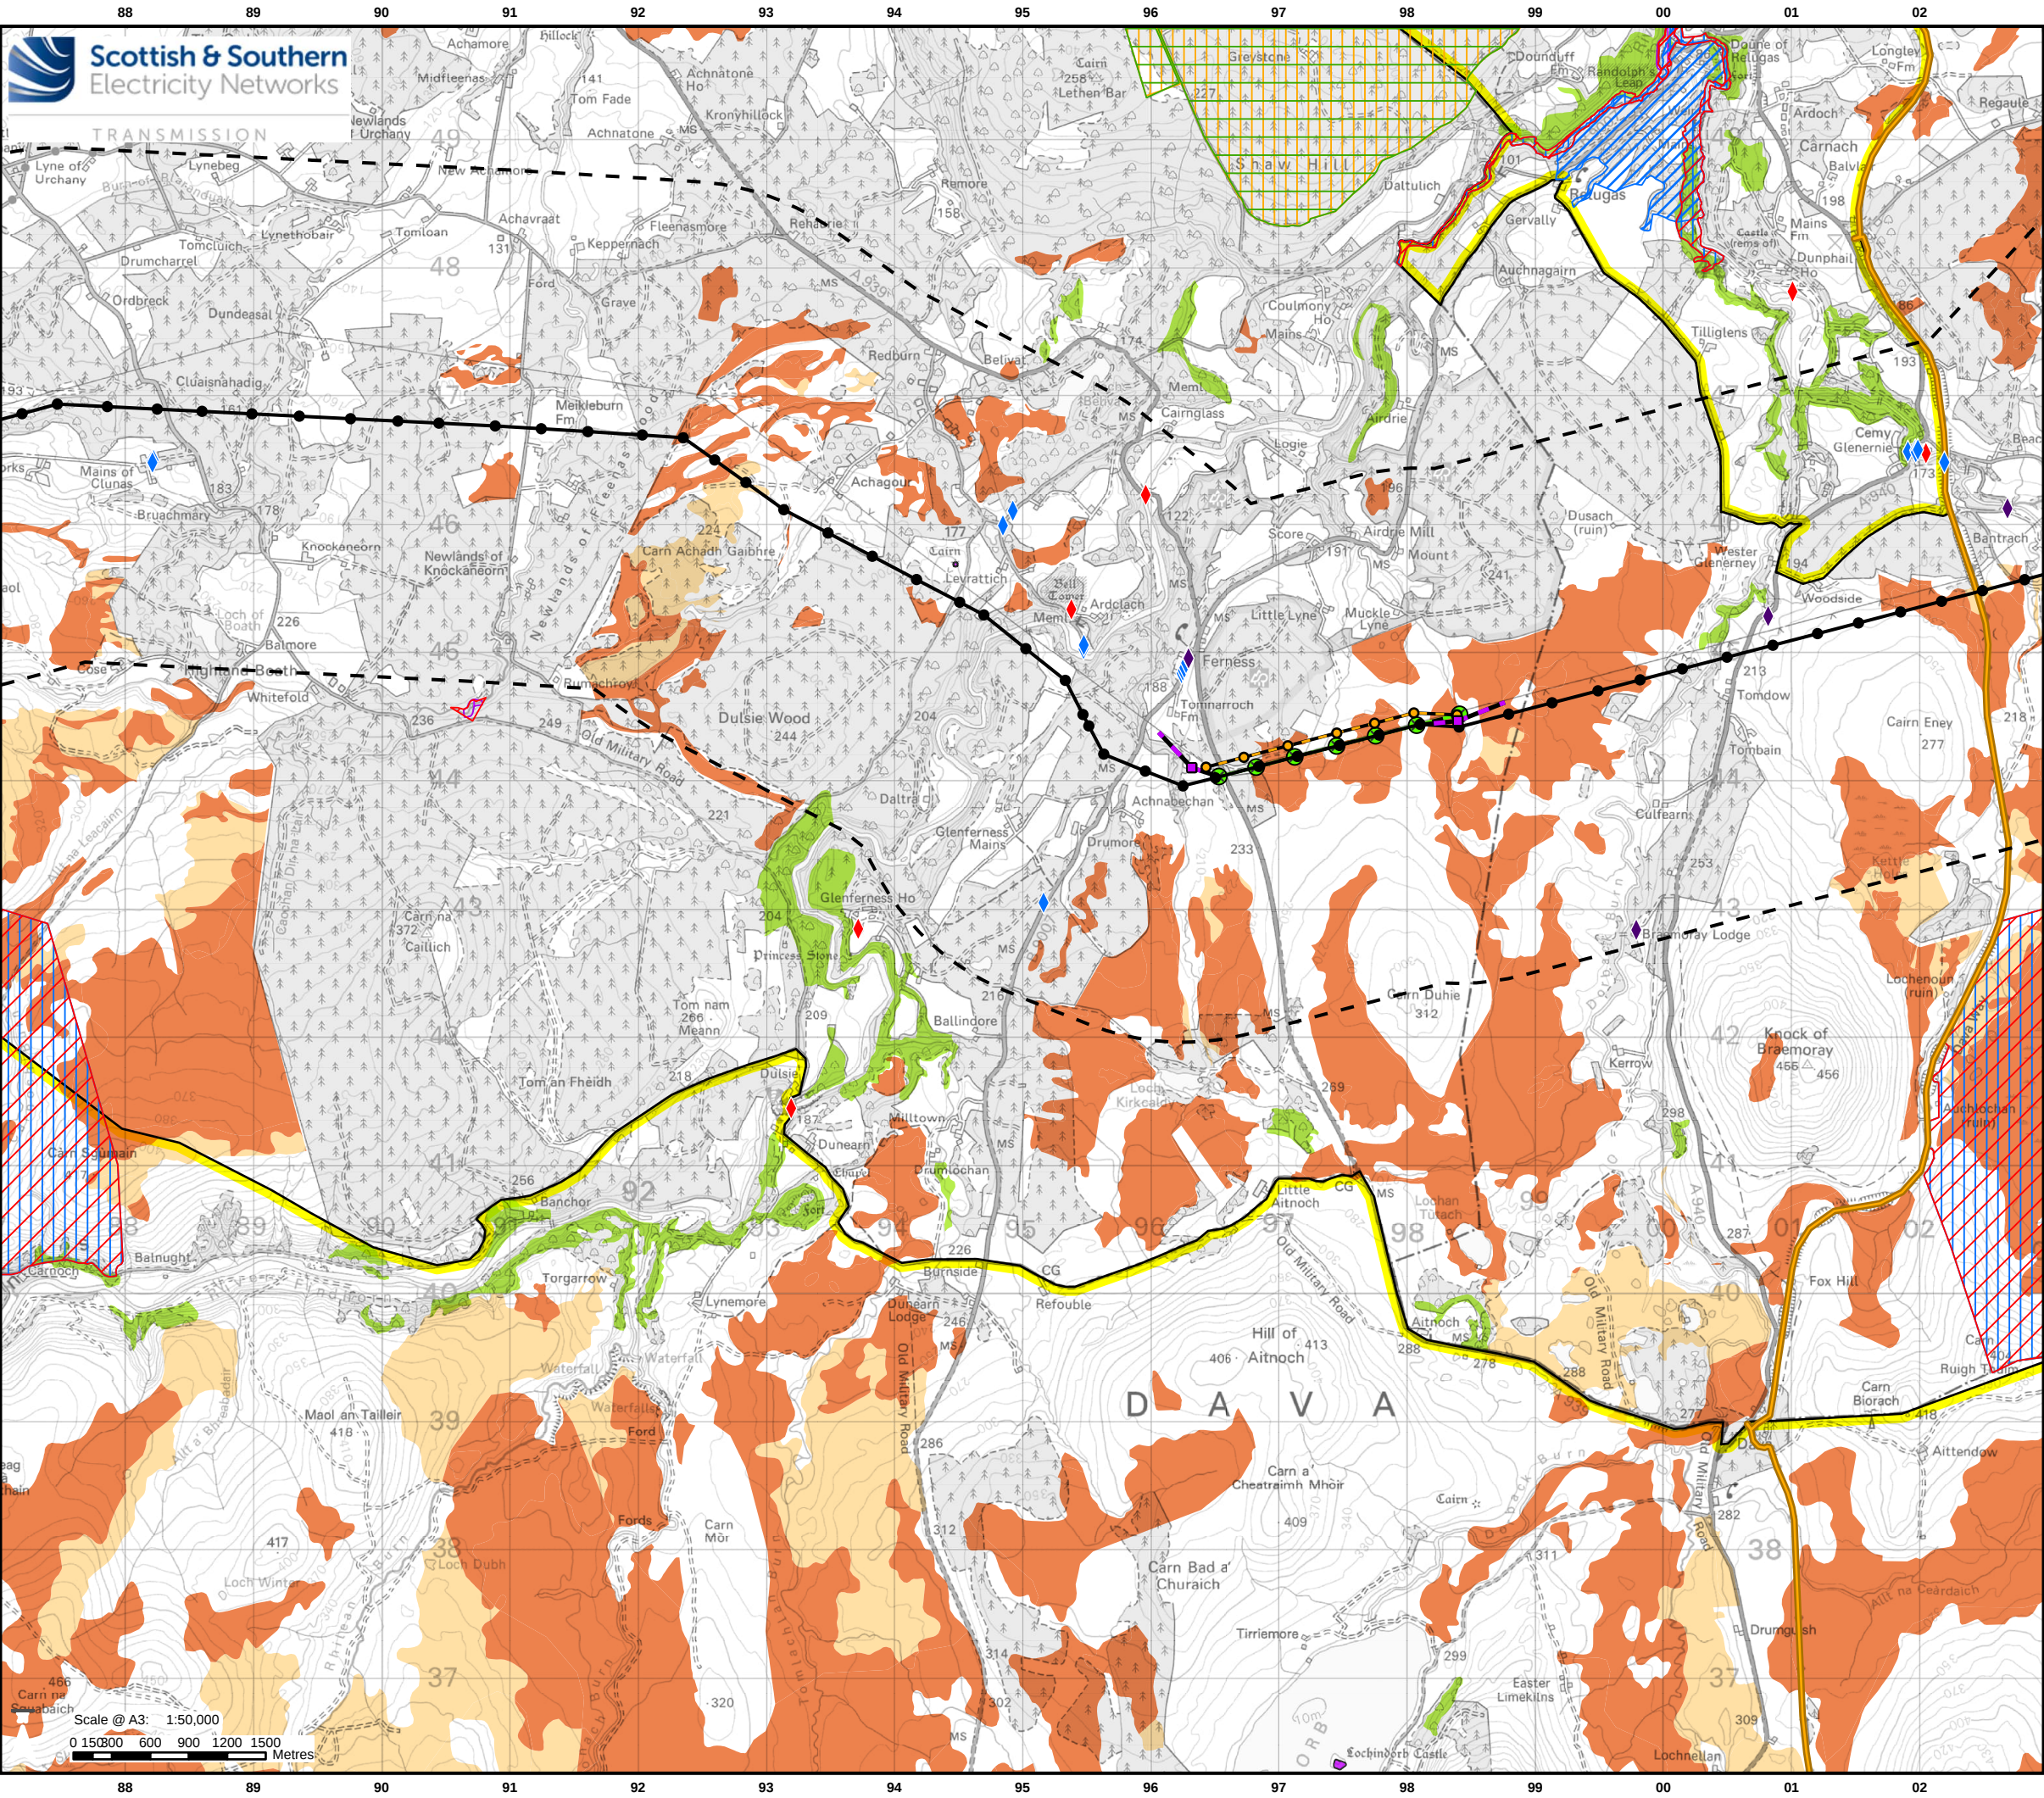

Legend

Development for which Section 37 Consent is Sought

- Proposed OHL Alignment - 400 kV
- Temporary OHL Diversion
- Proposed Alignment - Existing OHL Works (275 kV Realignment and Crossings)
- Buffer - 2 Km
- Proposed Tower - 400 kV
- Proposed Tower - Existing OHL Works (275 kV Realignment and Crossing)
- Proposed Tower - Temporary

Ancillary Development


- Tower to be Removed
- OHL to be Removed

Environmental Constraints

- Ancient Woodland (of semi-natural origin)
- Scheduled Monument
- Geological Conservation Review Site
- NatureScot Priority Peatland Habitat - Class 1
- NatureScot Priority Peatland Habitat - Class 2
- Gardens and Designed Landscape
- Special Area of Conservation (SAC)
- Special Protection Area (SPA)
- Site of Special Scientific Interest (SSSI)
- Important Bird Area
- Special Landscape Area
- Long Distance Path

Listed Buildings

- Listed Building Category A
- Listed Building Category B
- Listed Building Category C

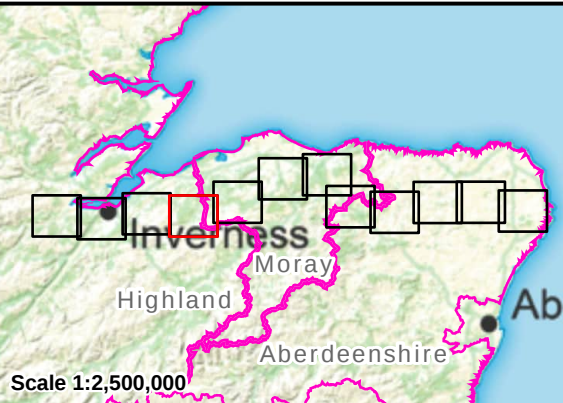

Project:	Beauly to Blackhillock to New Deer to Peterhead 400 kV OHL Project	
Title:	Figure 3 - Environmental Constraints Page 4 of 12	
Drawn by:	MAL	Date: 25/09/2025
Drawing:	B2P-WSP-DA-70092380-188	