


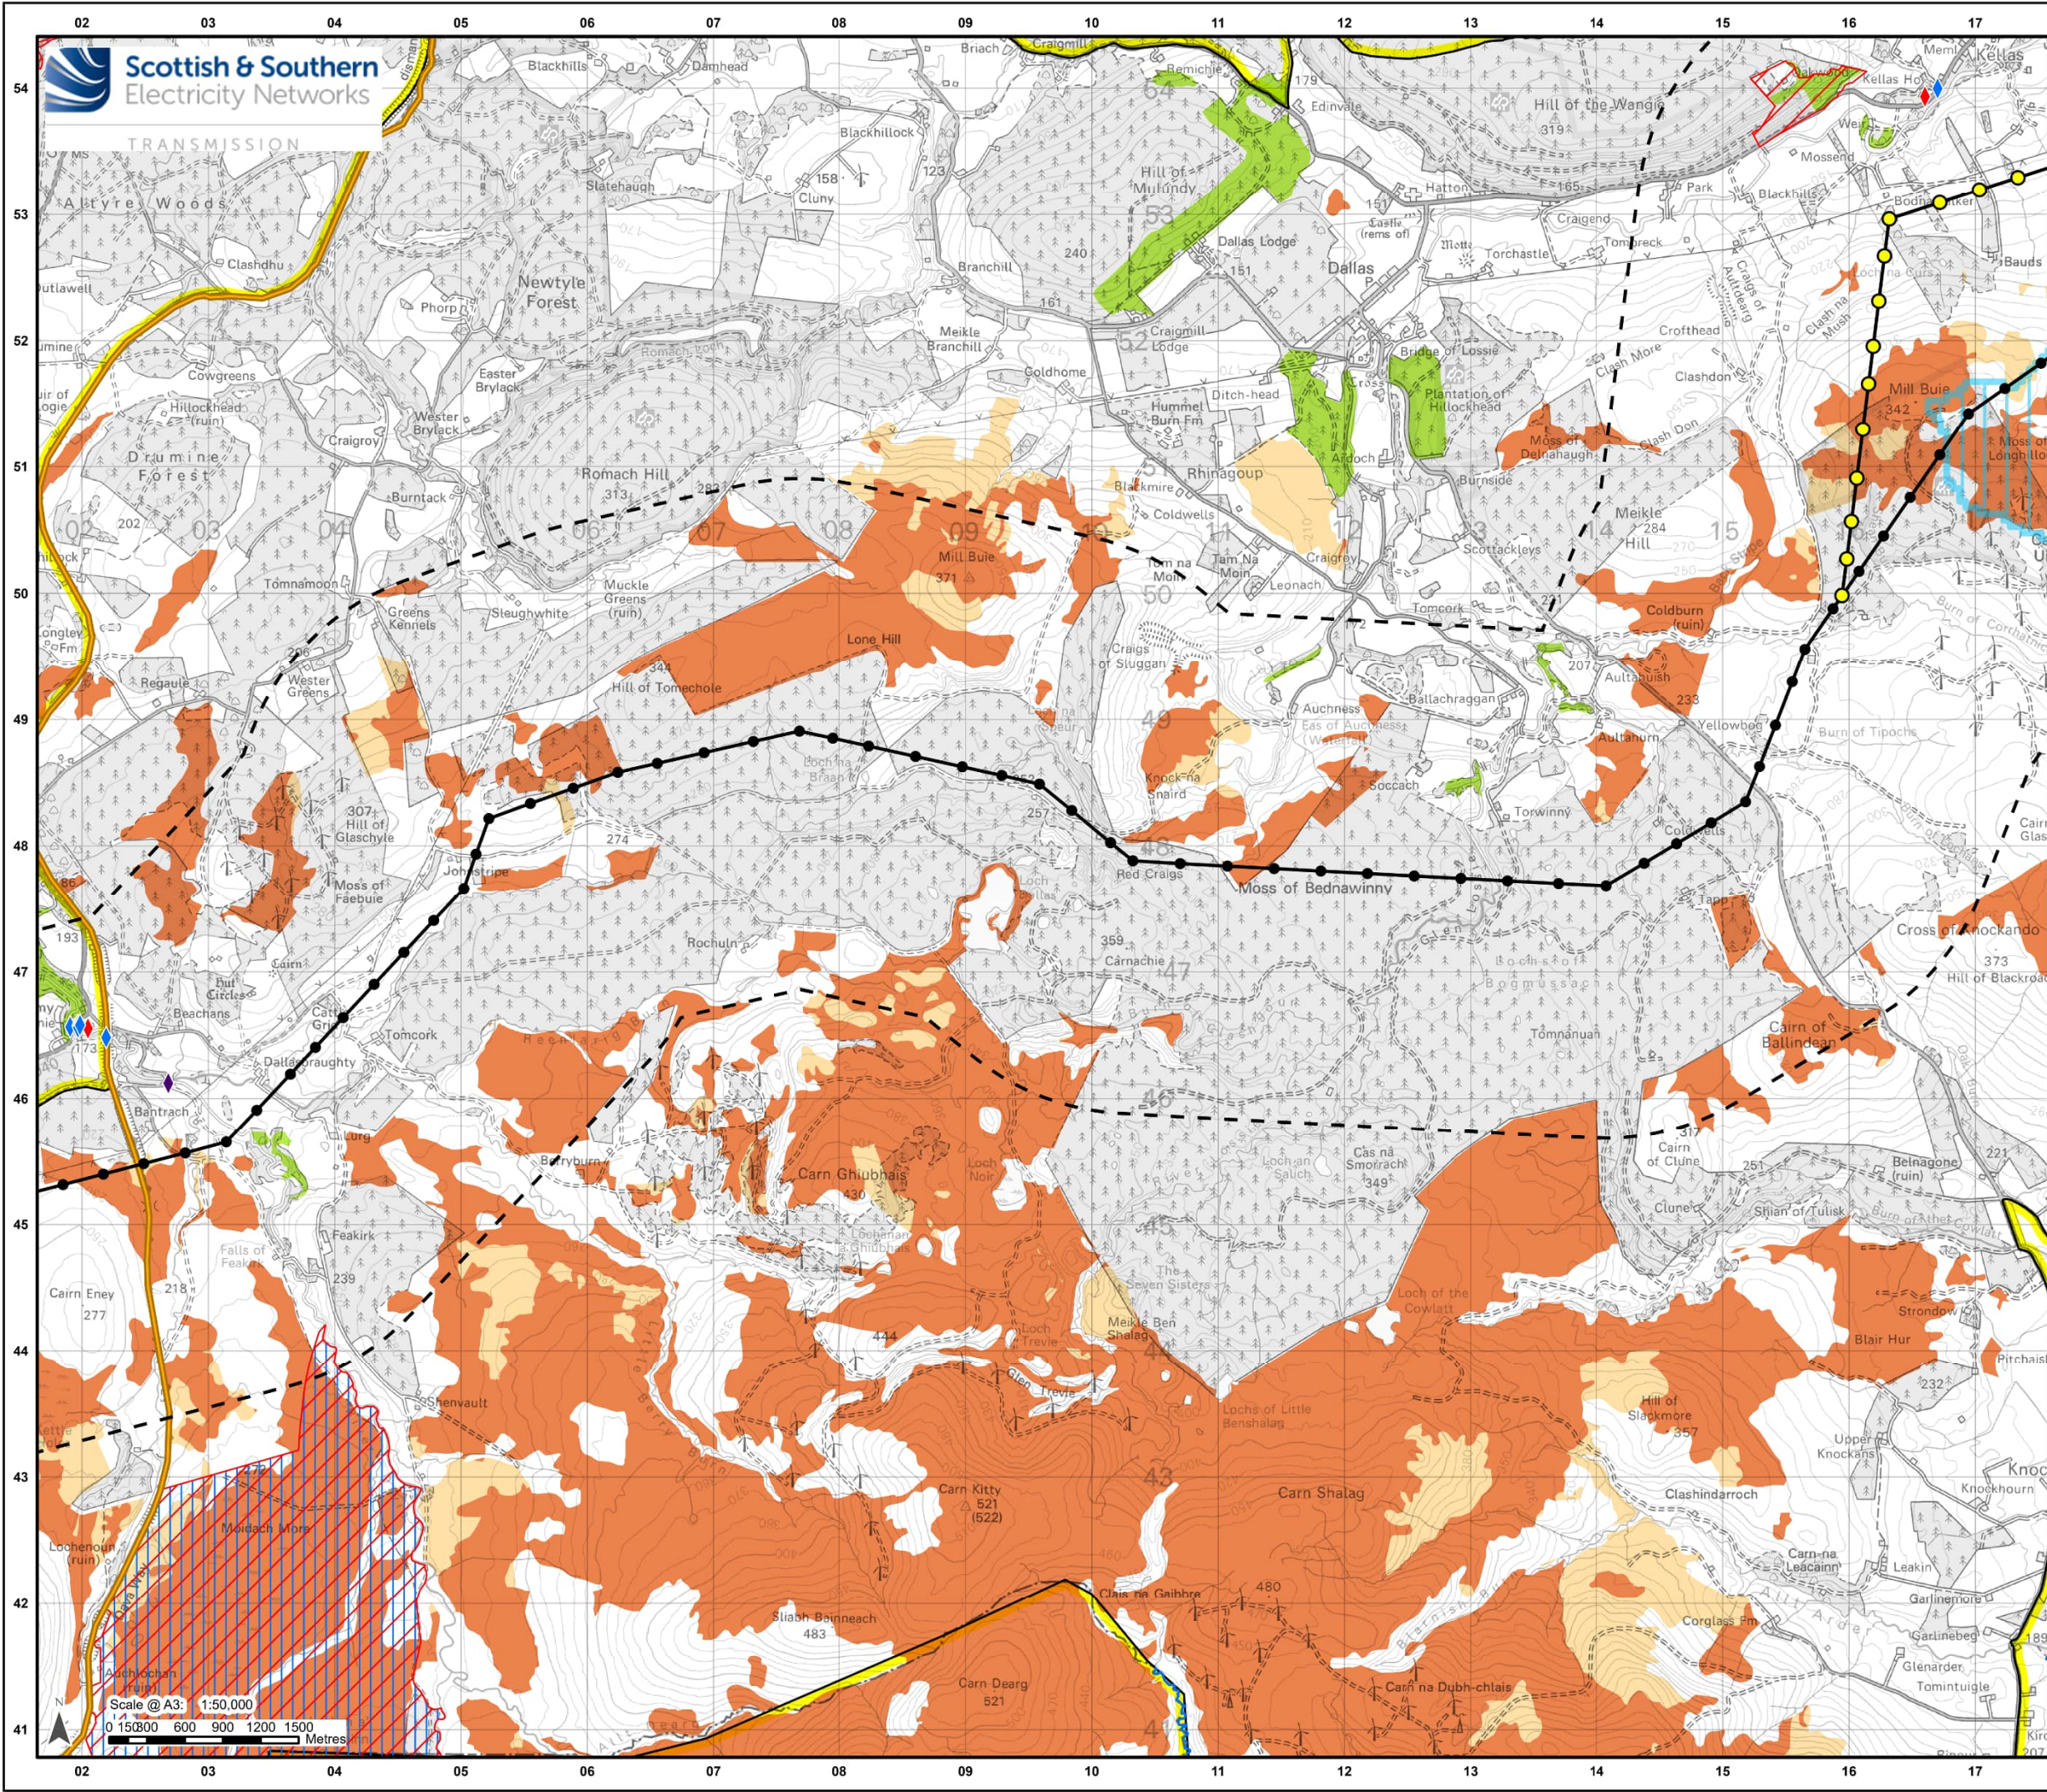

Legend

Development for which Section 37 Consent is Sought

- Proposed OHL Alignment - 400 kV
- Buffer - 2 Km
- Proposed Tower - 400 kV
- Proposed Tower - Kellas Alternative Alignment

Environmental Constraints

- Ancient Woodland (of semi-natural origin)
- NatureScot Priority Peatland Habitat - Class 1
- NatureScot Priority Peatland Habitat - Class 2
- Special Area of Conservation (SAC)
- Site of Special Scientific Interest (SSSI)
- SEPA Drinking Water Protection Area
- Special Landscape Area
- Long Distance Path
- Listed Building Category A
- Listed Building Category B
- Listed Building Category C

Scale 1:2,500,000


Reproduced by permission of Ordnance Survey Crown copyright and database right 2025 all rights reserved. Ordnance Survey Licence number AC000813445. Contains public sector information licensed under the Open Government Licence v3.0. Data reproduced with the permission of RSPB. © Crown Copyright. Ordnance Survey licence number 100021767 (2025). © Scottish Government, contains Ordnance Survey data © Crown copyright and database right 2025. Contains Historic Environment Scotland and Ordnance Survey data © Historic Environment Scotland - Scottish County No. SC045929 © Crown copyright and database right 2025. Copyright NatureScot Contains Ordnance Survey data © Crown copyright and database right 2025. SSSEN Transmission take no responsibility for the release or accuracy of latest version Batemaps from Ordnance Survey

Project: Beauly to Blackhillock to New Deer to Peterhead 400 kV OHL Project

Title: Figure 3 - Environmental Constraints
Page 5 of 12

Drawn by: MAL **Date:** 01/10/2025

Drawing: B2P-WSP-DA-70092380-188

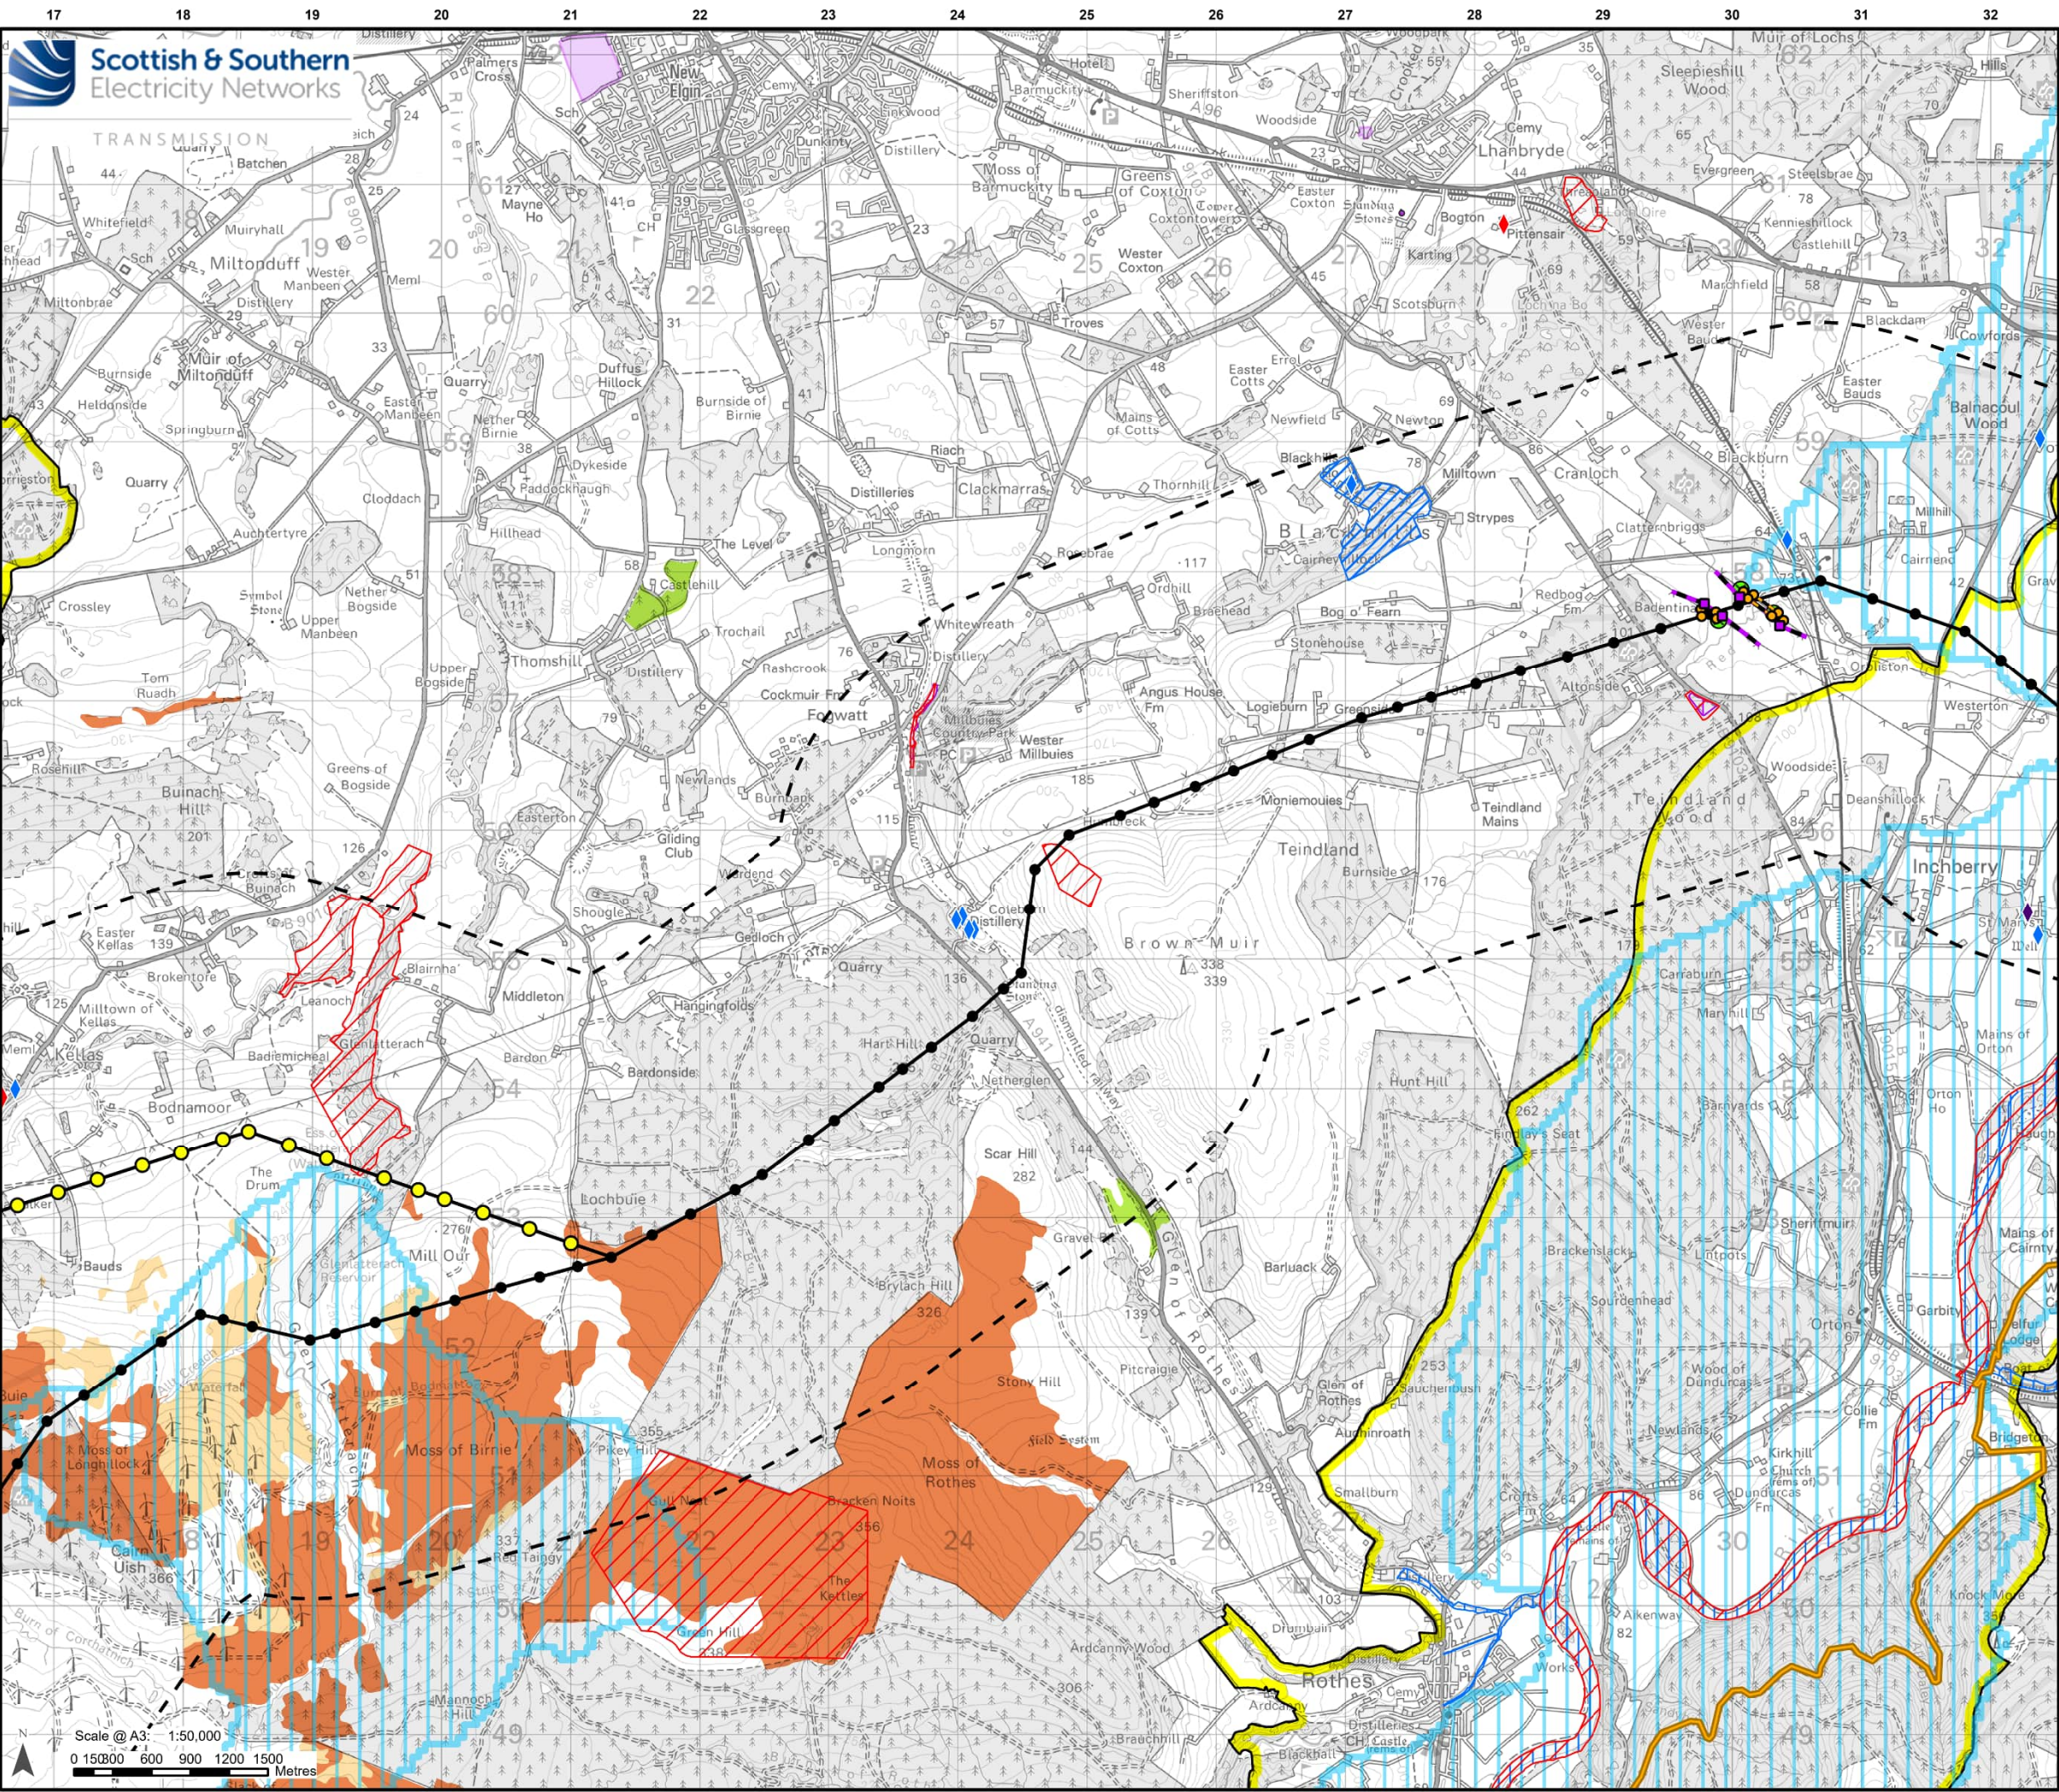

Legend

Development for which Section 37 Consent is Sought

—

Proposed OHL Alignment - 400 kV

—

Temporary OHL Diversion

—

Proposed Alignment - Existing OHL Works (275 kV Realignment and Crossings)

—

Buffer - 2 Km

●

Proposed Tower - 400 kV

●

Proposed Tower - Kellas Alternative Alignment

●

Proposed Tower - Existing OHL Works (275 kV Realignment and Crossing)

■

Proposed Tower - Temporary

Ancillary Development

●

Tower to be Removed**Environmental Constraints**

■

Ancient Woodland (of semi-natural origin)

■

Scheduled Monument

■

Geological Conservation Review Site

■

NatureScot Priority Peatland Habitat - Class 1

■

NatureScot Priority Peatland Habitat - Class 2

■

Gardens and Designed Landscape

■

Special Area of Conservation (SAC)

■

Site of Special Scientific Interest (SSSI)

■

SEPA Drinking Water Protection Area

■

Local Nature Conservation Site

■

Special Landscape Area

—

Long Distance Path


◆

Listed Building Category A

◆

Listed Building Category B

◆

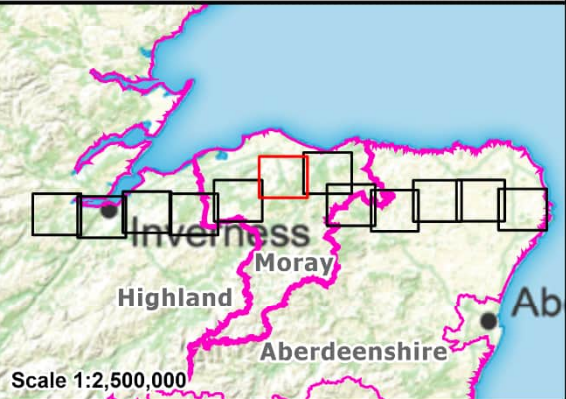
Listed Building Category C

Project: Beaulieu to Blackhillock to New Deer to Peterhead 400 kV OHL Project

Title: Figure 3 - Environmental Constraints
Page 6 of 12

Drawn by: MAL **Date:** 01/10/2025

Drawing: B2P-WSP-DA-70092380-188

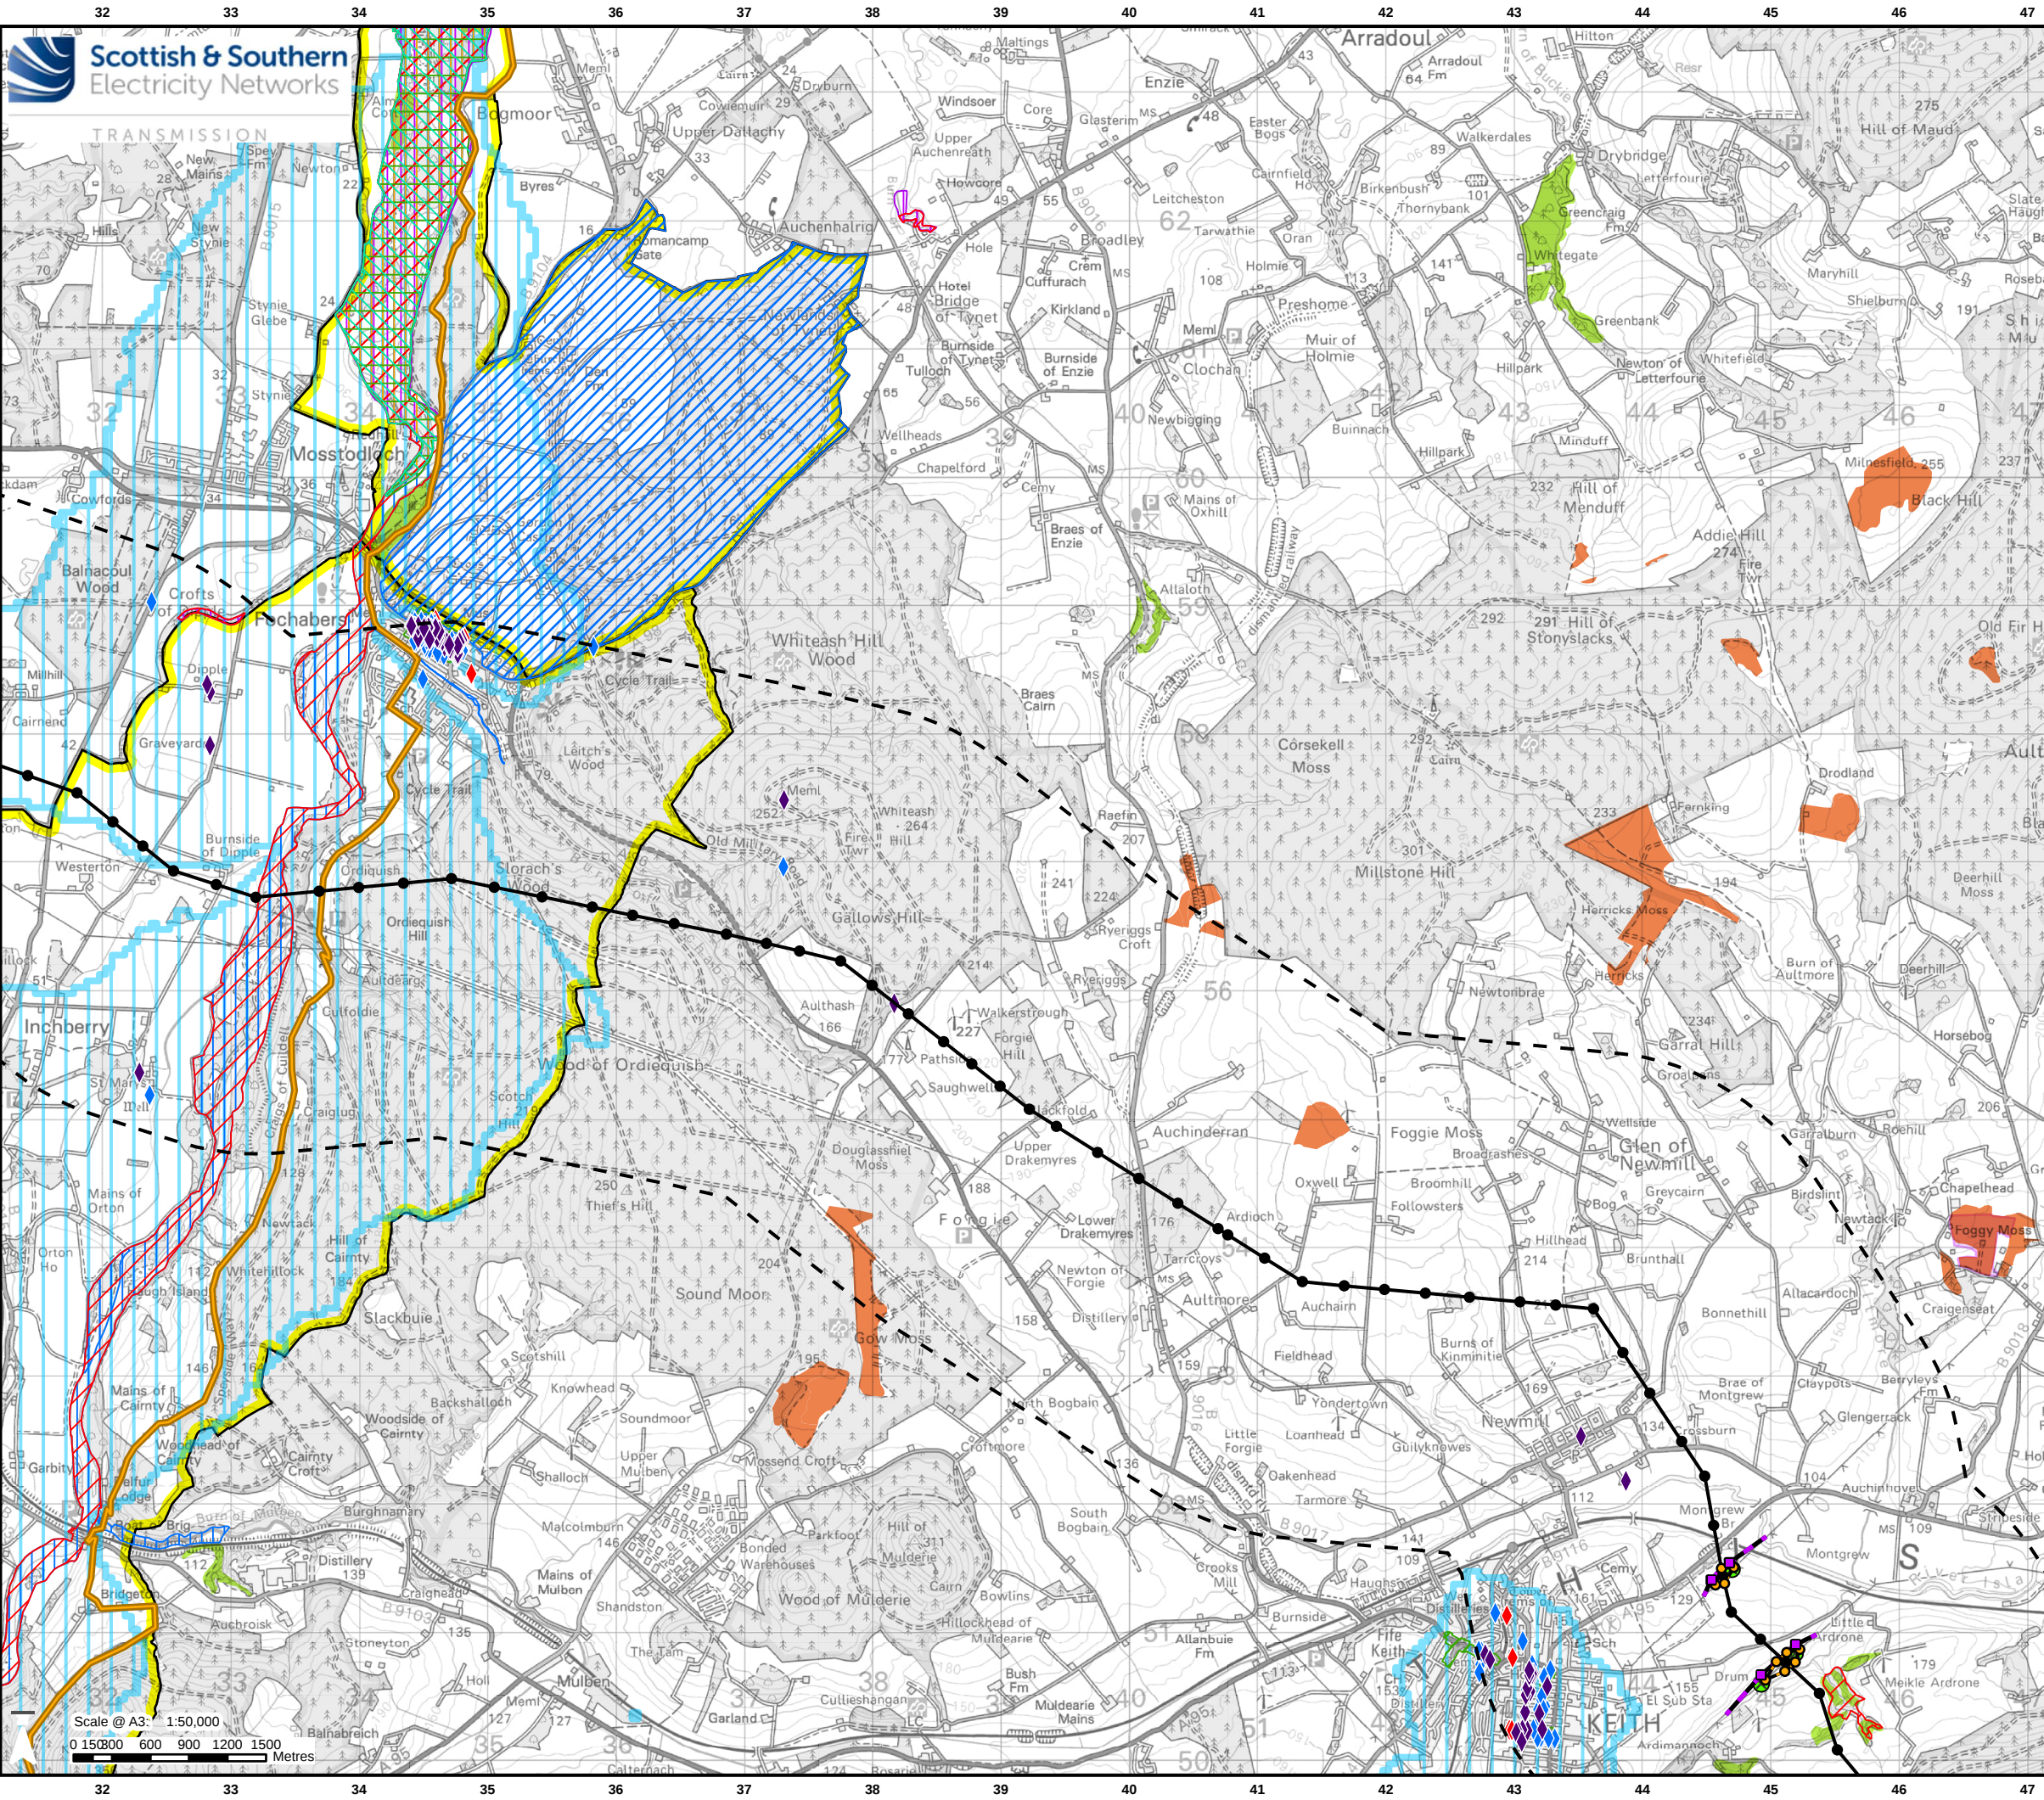

Legend

Development for which Section 37 Consent is Sought

- Proposed OHL Alignment - 400 kV
- Temporary OHL Diversion
- Proposed Alignment - Existing OHL Works (275 kV Realignment and Crossings)
- Buffer - 2 Km
- Proposed Tower - 400 kV
- Proposed Tower - Existing OHL Works (275 kV Realignment and Crossing)
- Proposed Tower - Temporary

Ancillary Development

- Tower to be Removed

Environmental Constraints

- Ancient Woodland (of semi-natural origin)
- Scheduled Monument
- Geological Conservation Review Site
- NatureScot Priority Peatland Habitat - Class 1
- Conservation Area
- Gardens and Designed Landscape
- Special Area of Conservation (SAC)
- Special Protection Area (SPA)
- Site of Special Scientific Interest (SSSI)
- Important Bird Area
- Ramsar
- SEPA Drinking Water Protection Area
- Local Nature Conservation Site
- Special Landscape Area
- Long Distance Path
- Listed Building Category A
- Listed Building Category B
- Listed Building Category C

Scale 1:2,500,000


Produced by permission of Ordnance Survey Crown copyright and database right 2025 all rights reserved Ordnance Survey Licence number AC009813445
Contains public sector information licensed under the Open Government Licence v3.0. Data reproduced with the permission of RSPB. © Crown Copyright.
Ordnance Survey Licence number 100021787 (2025). © Scottish Government, contains Ordnance Survey data © Crown copyright and database right 2025.
Contains Historic Environment Scotland and Ordnance Survey data © Historic Environment Scotland - Scottish Census No. S2046592 © Crown copyright and database right 2025. Copyright NaturalScot Contains Ordnance Survey data © Crown copyright and database right 2025.
SEEN Transmission take no responsibility for the release or accuracy of latest version Basemaps from Ordnance Survey

Project: Beaulieu to Blackhillock to New Deer to Peterhead 400 kV OHL Project

Title: Figure 3 - Environmental Constraints
Page 7 of 12

Drawn by: MAL Date: 25/09/2025

Drawing: B2P-WSP-DA-70092380-188

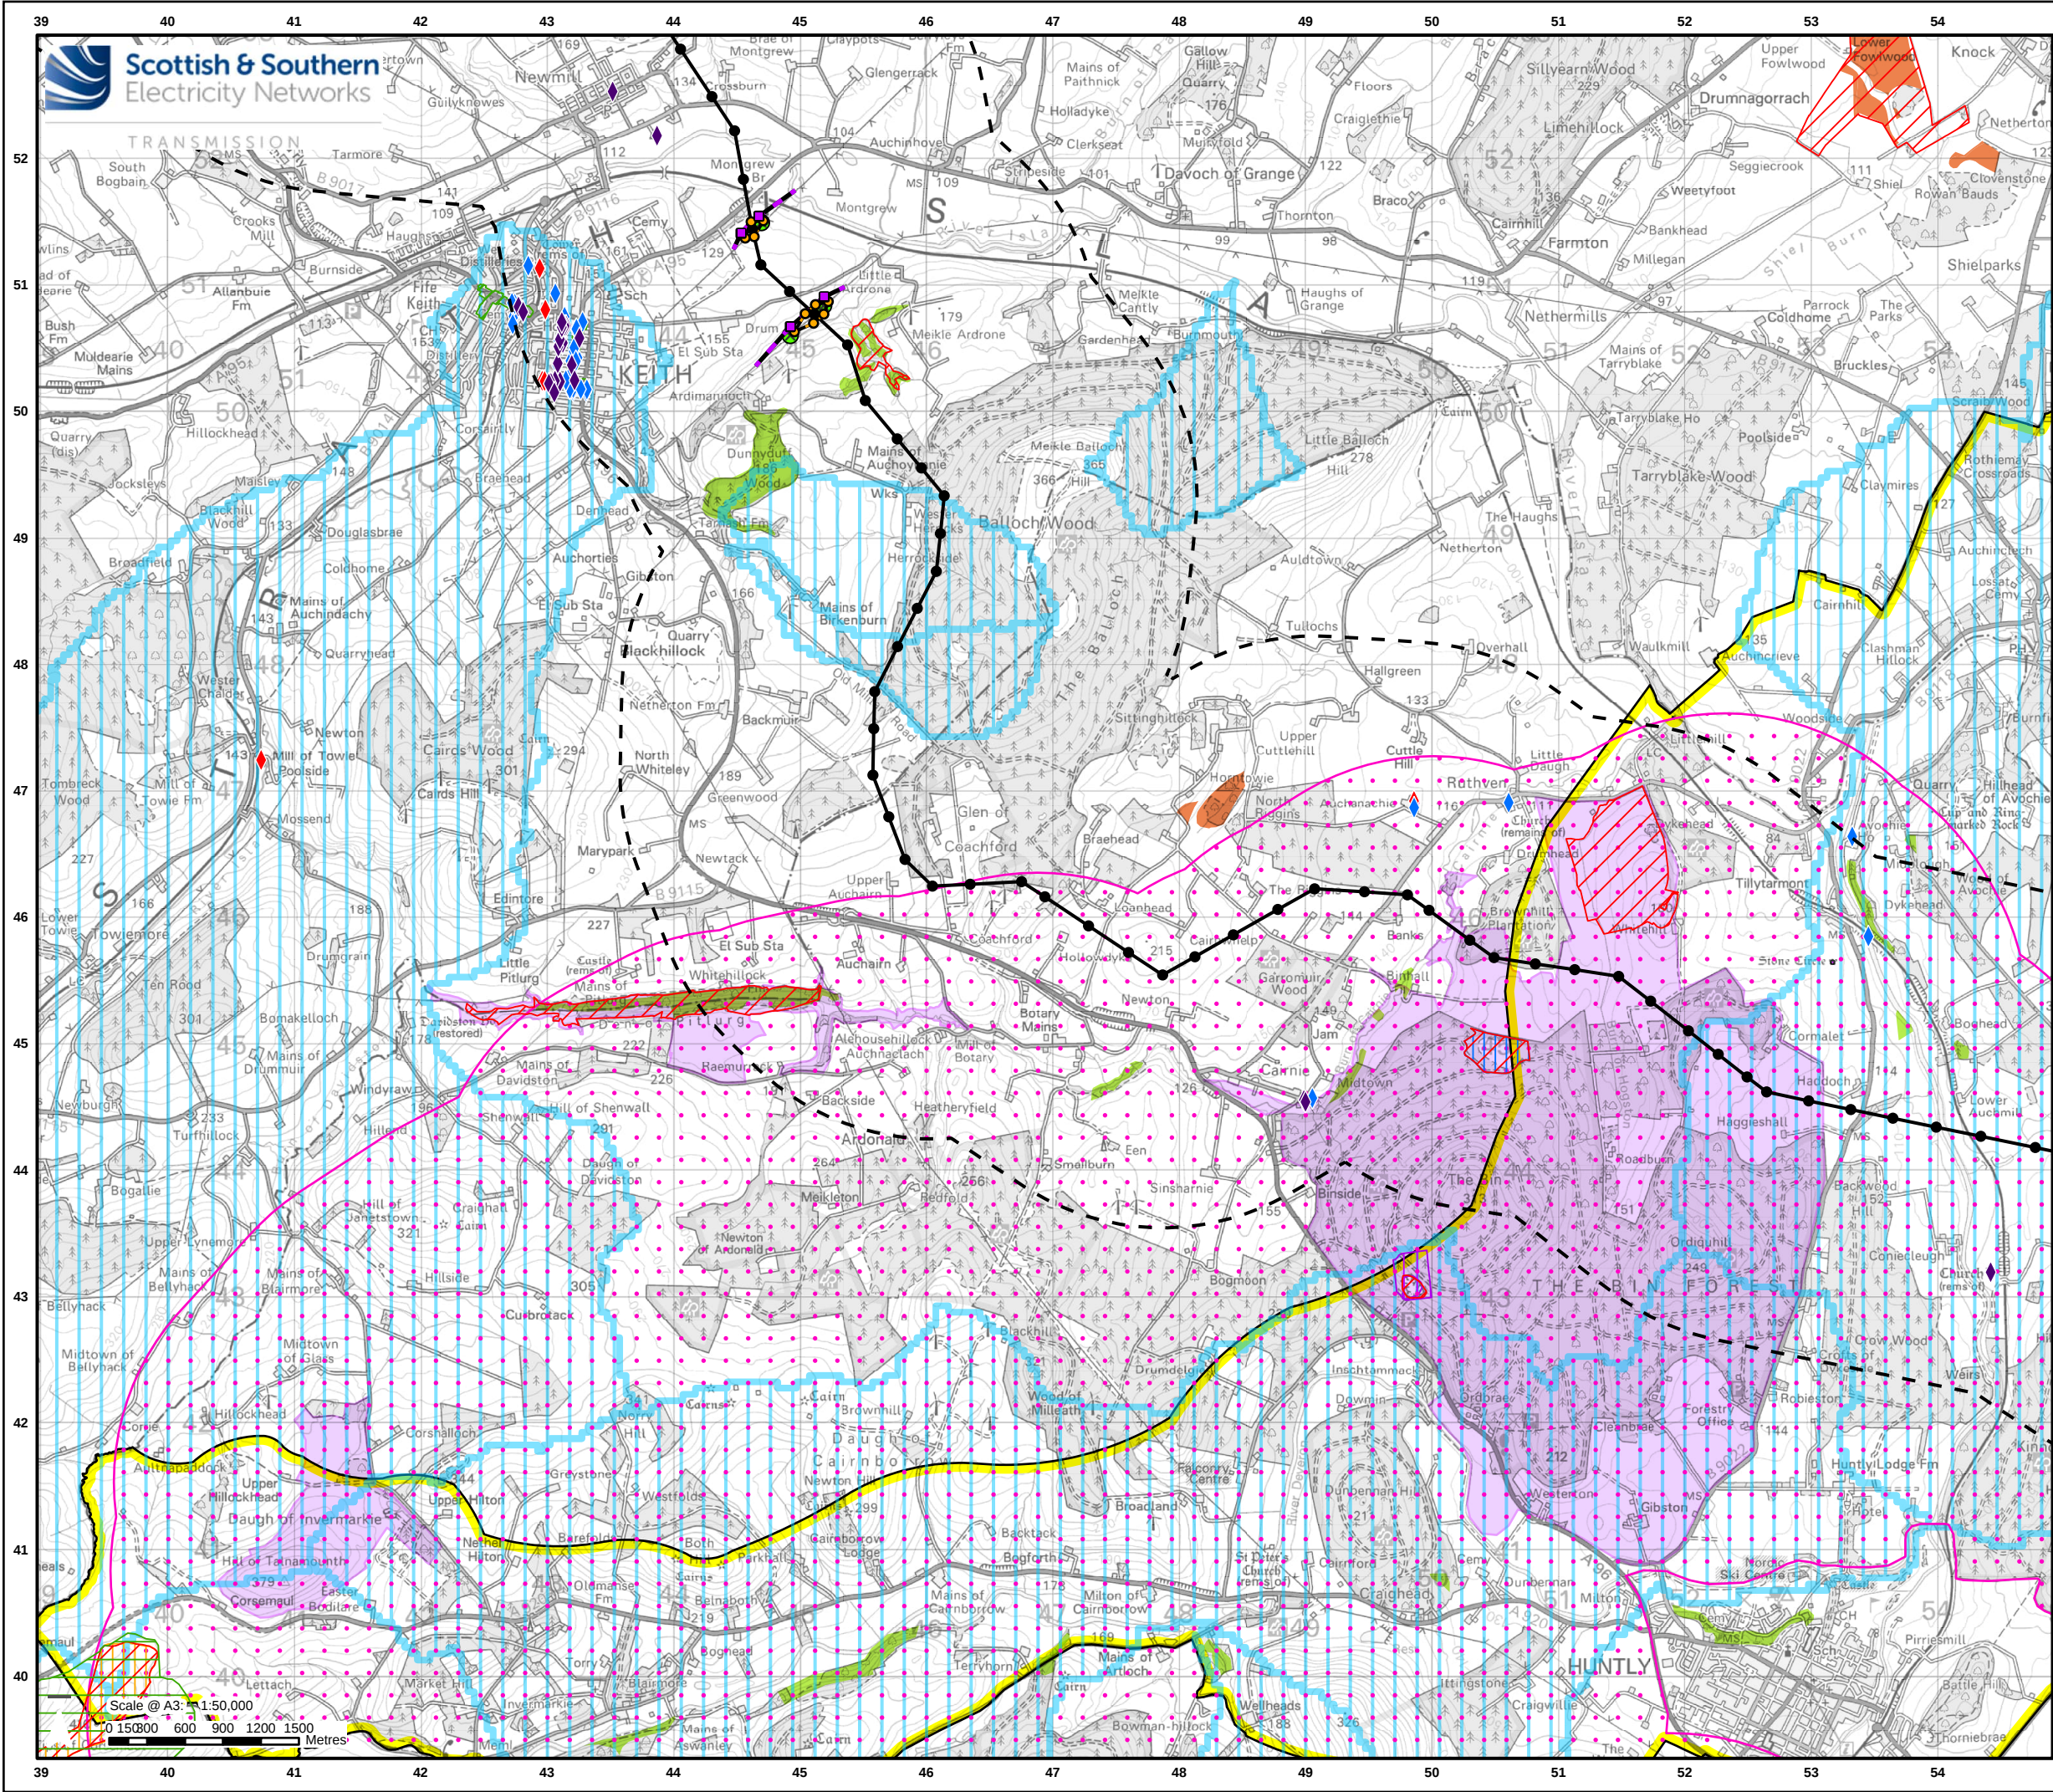

Legend

Development for which Section 37 Consent is Sought

- Proposed OHL Alignment - 400 kV
- Temporary OHL Diversion
- Proposed Alignment - Existing OHL Works (275 kV Realignment and Crossings)
- Buffer - 2 Km
- Proposed Tower - 400 kV
- Proposed Tower - Existing OHL Works (275 kV Realignment and Crossing)
- Proposed Tower - Temporary

Ancillary Development

- Tower to be Removed

Environmental Constraints

- Ancient Woodland (of semi-natural origin)
- Scheduled Monument
- Geological Conservation Review Site
- NatureScot Priority Peatland Habitat - Class 1
- Conservation Area
- Wildcat Priority Area
- Special Area of Conservation (SAC)
- Special Protection Area (SPA)
- Site of Special Scientific Interest (SSSI)
- Important Bird Area
- SEPA Drinking Water Protection Area
- Local Nature Conservation Site
- Special Landscape Area
- Listed Building Category A
- Listed Building Category B
- Listed Building Category C


Scale 1:2,500,000

Project: Beaulieu to Blackhillock to New Deer to Peterhead 400 kV OHL Project

Title: Figure 3 - Environmental Constraints
Page 8 of 12

Drawn by: MAL Date: 25/09/2025

Drawing: B2P-WSP-DA-70092380-188

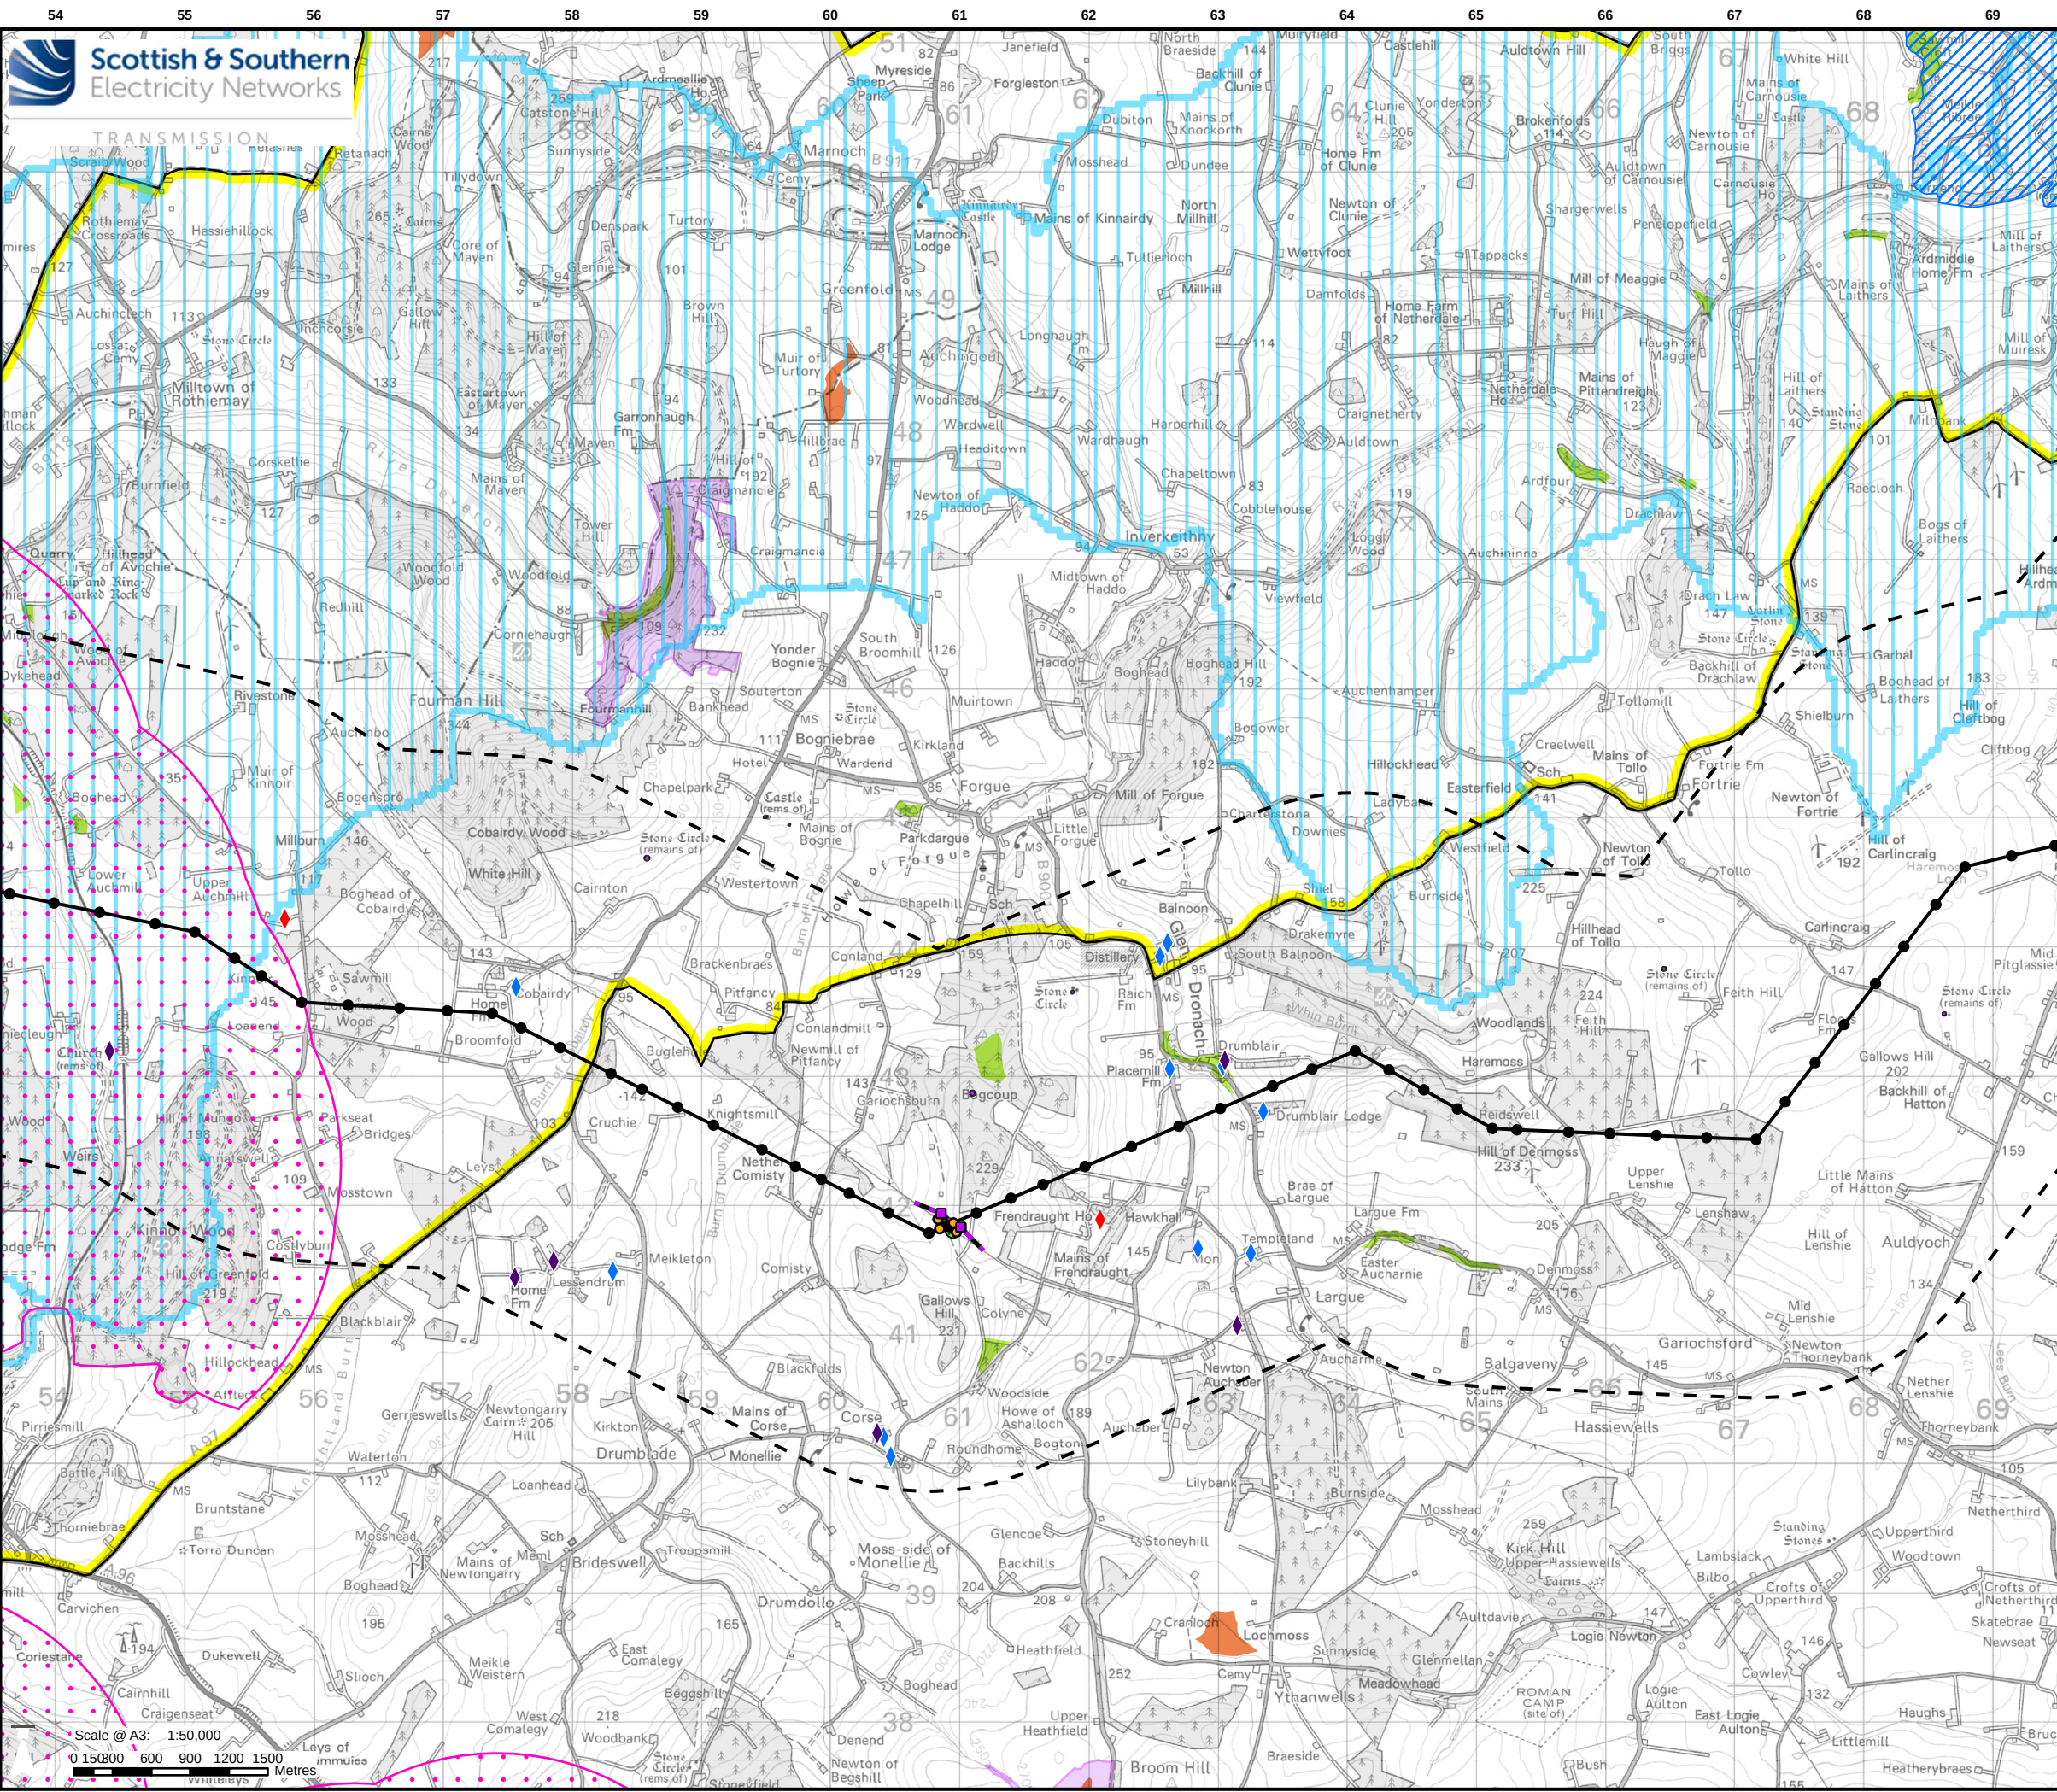

Legend

Development for which Section 37 Consent is Sought

Proposed OHL Alignment - 400 kV

Temporary OHL Diversion

Proposed Alignment - Existing OHL Works (275 kV Realignment and Crossings)

Buffer - 2 Km

Proposed Tower - 400 kV

Proposed Tower - Existing OHL Works (275 kV Realignment and Crossing)

Proposed Tower - Temporary

Ancillary Development

Tower to be Removed

Environmental Constraints

Ancient Woodland (of semi-natural origin)

Scheduled Monument

NatureScot Priority Peatland Habitat - Class 1

NatureScot Priority Peatland Habitat - Class 2

Gardens and Designed Landscape

Wildcat Priority Area

SEPA Drinking Water Protection Area


Local Nature Conservation Site

Special Landscape Area

Listed Building Category A

Listed Building Category B

Listed Building Category C

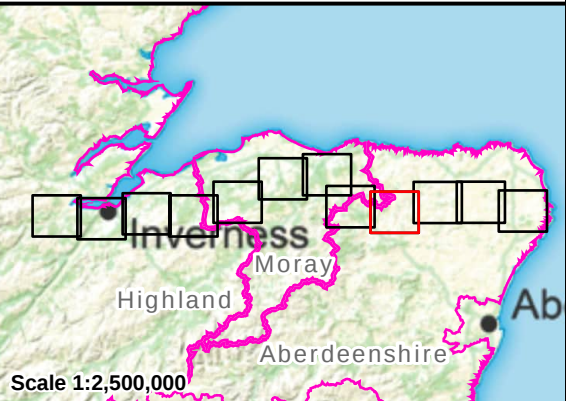

Project: Beaulieu to Blackhillock to New Deer to Peterhead 400 kV OHL Project

Title: Figure 3 - Environmental Constraints
Page 9 of 12

Drawn by: MAL **Date:** 25/09/2025

Drawing: B2P-WSP-DA-70092380-188