


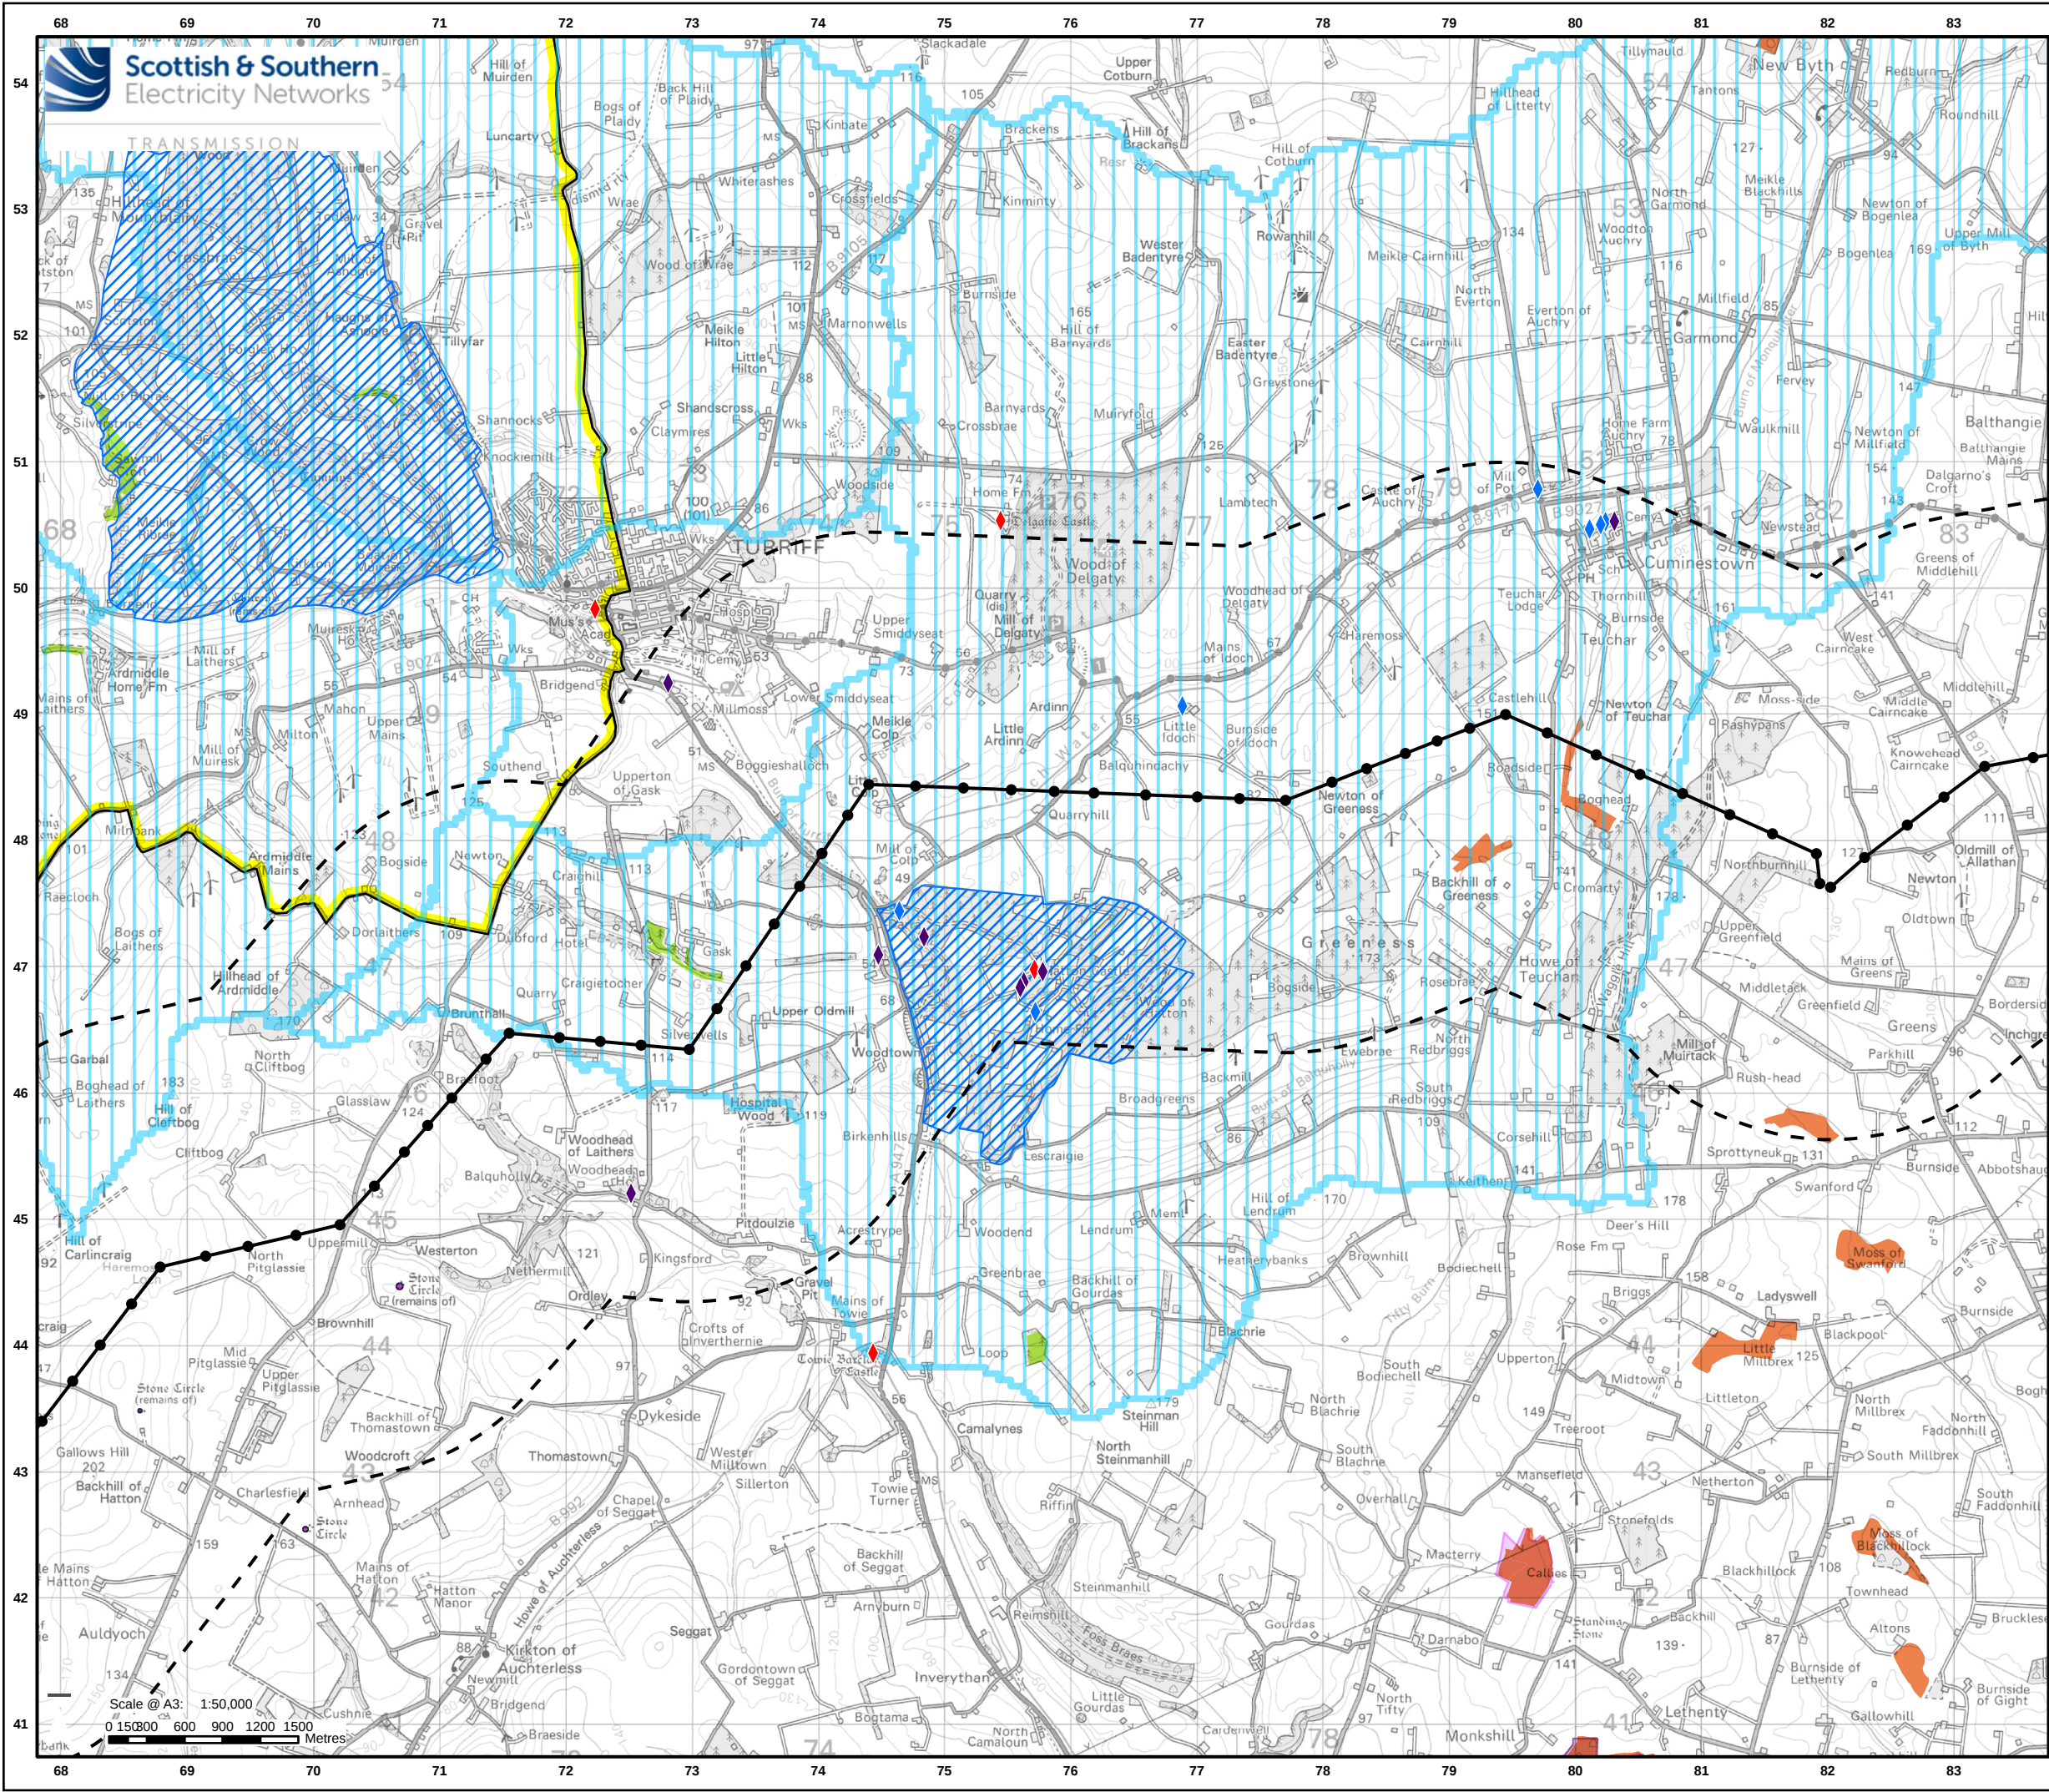

### Legend

**Development for which Section 37 Consent is Sought**

- Proposed OHL Alignment - 400 kV
- Buffer - 2 Km
- Proposed Tower - 400 kV

**Environmental Constraints**

- Ancient Woodland (of semi-natural origin)
- Scheduled Monument
- NatureScot Priority Peatland Habitat - Class 1
- Gardens and Designed Landscape
- SEPA Drinking Water Protection Area
- Local Nature Conservation Site
- Special Landscape Area
- Listed Building Category A
- Listed Building Category B
- Listed Building Category C

Scale 1:2,500,000


Reproduced by permission of Ordnance Survey Crown copyright and database right 2025 all rights reserved. Ordnance Survey Licence number AC000913445. Contains public sector information licensed under the Open Government Licence v3.0. Data reproduced with the permission of RSPB. © Crown Copyright. Ordnance Survey Licence number 100021787 (2025). © Scottish Government, contains Ordnance Survey data © Crown copyright and database right 2025. Contains Historic Environment Scotland and Ordnance Survey data © Historic Environment Scotland - Scottish Quarry No. S2045925 © Crown copyright and database right 2025. Copyright NatureScot Contains Ordnance Survey data © Crown copyright and database right 2025. SEN Transmission take no responsibility for the release or accuracy of latest version Basemaps from Ordnance Survey

**Project:** Beaulieu to Blackhillock to New Deer to Peterhead 400 kV OHL Project

**Title:** Figure 3 - Environmental Constraints  
Page 10 of 12

**Drawn by:** MAL **Date:** 25/09/2025

**Drawing:** B2P-WSP-DA-70092380-188

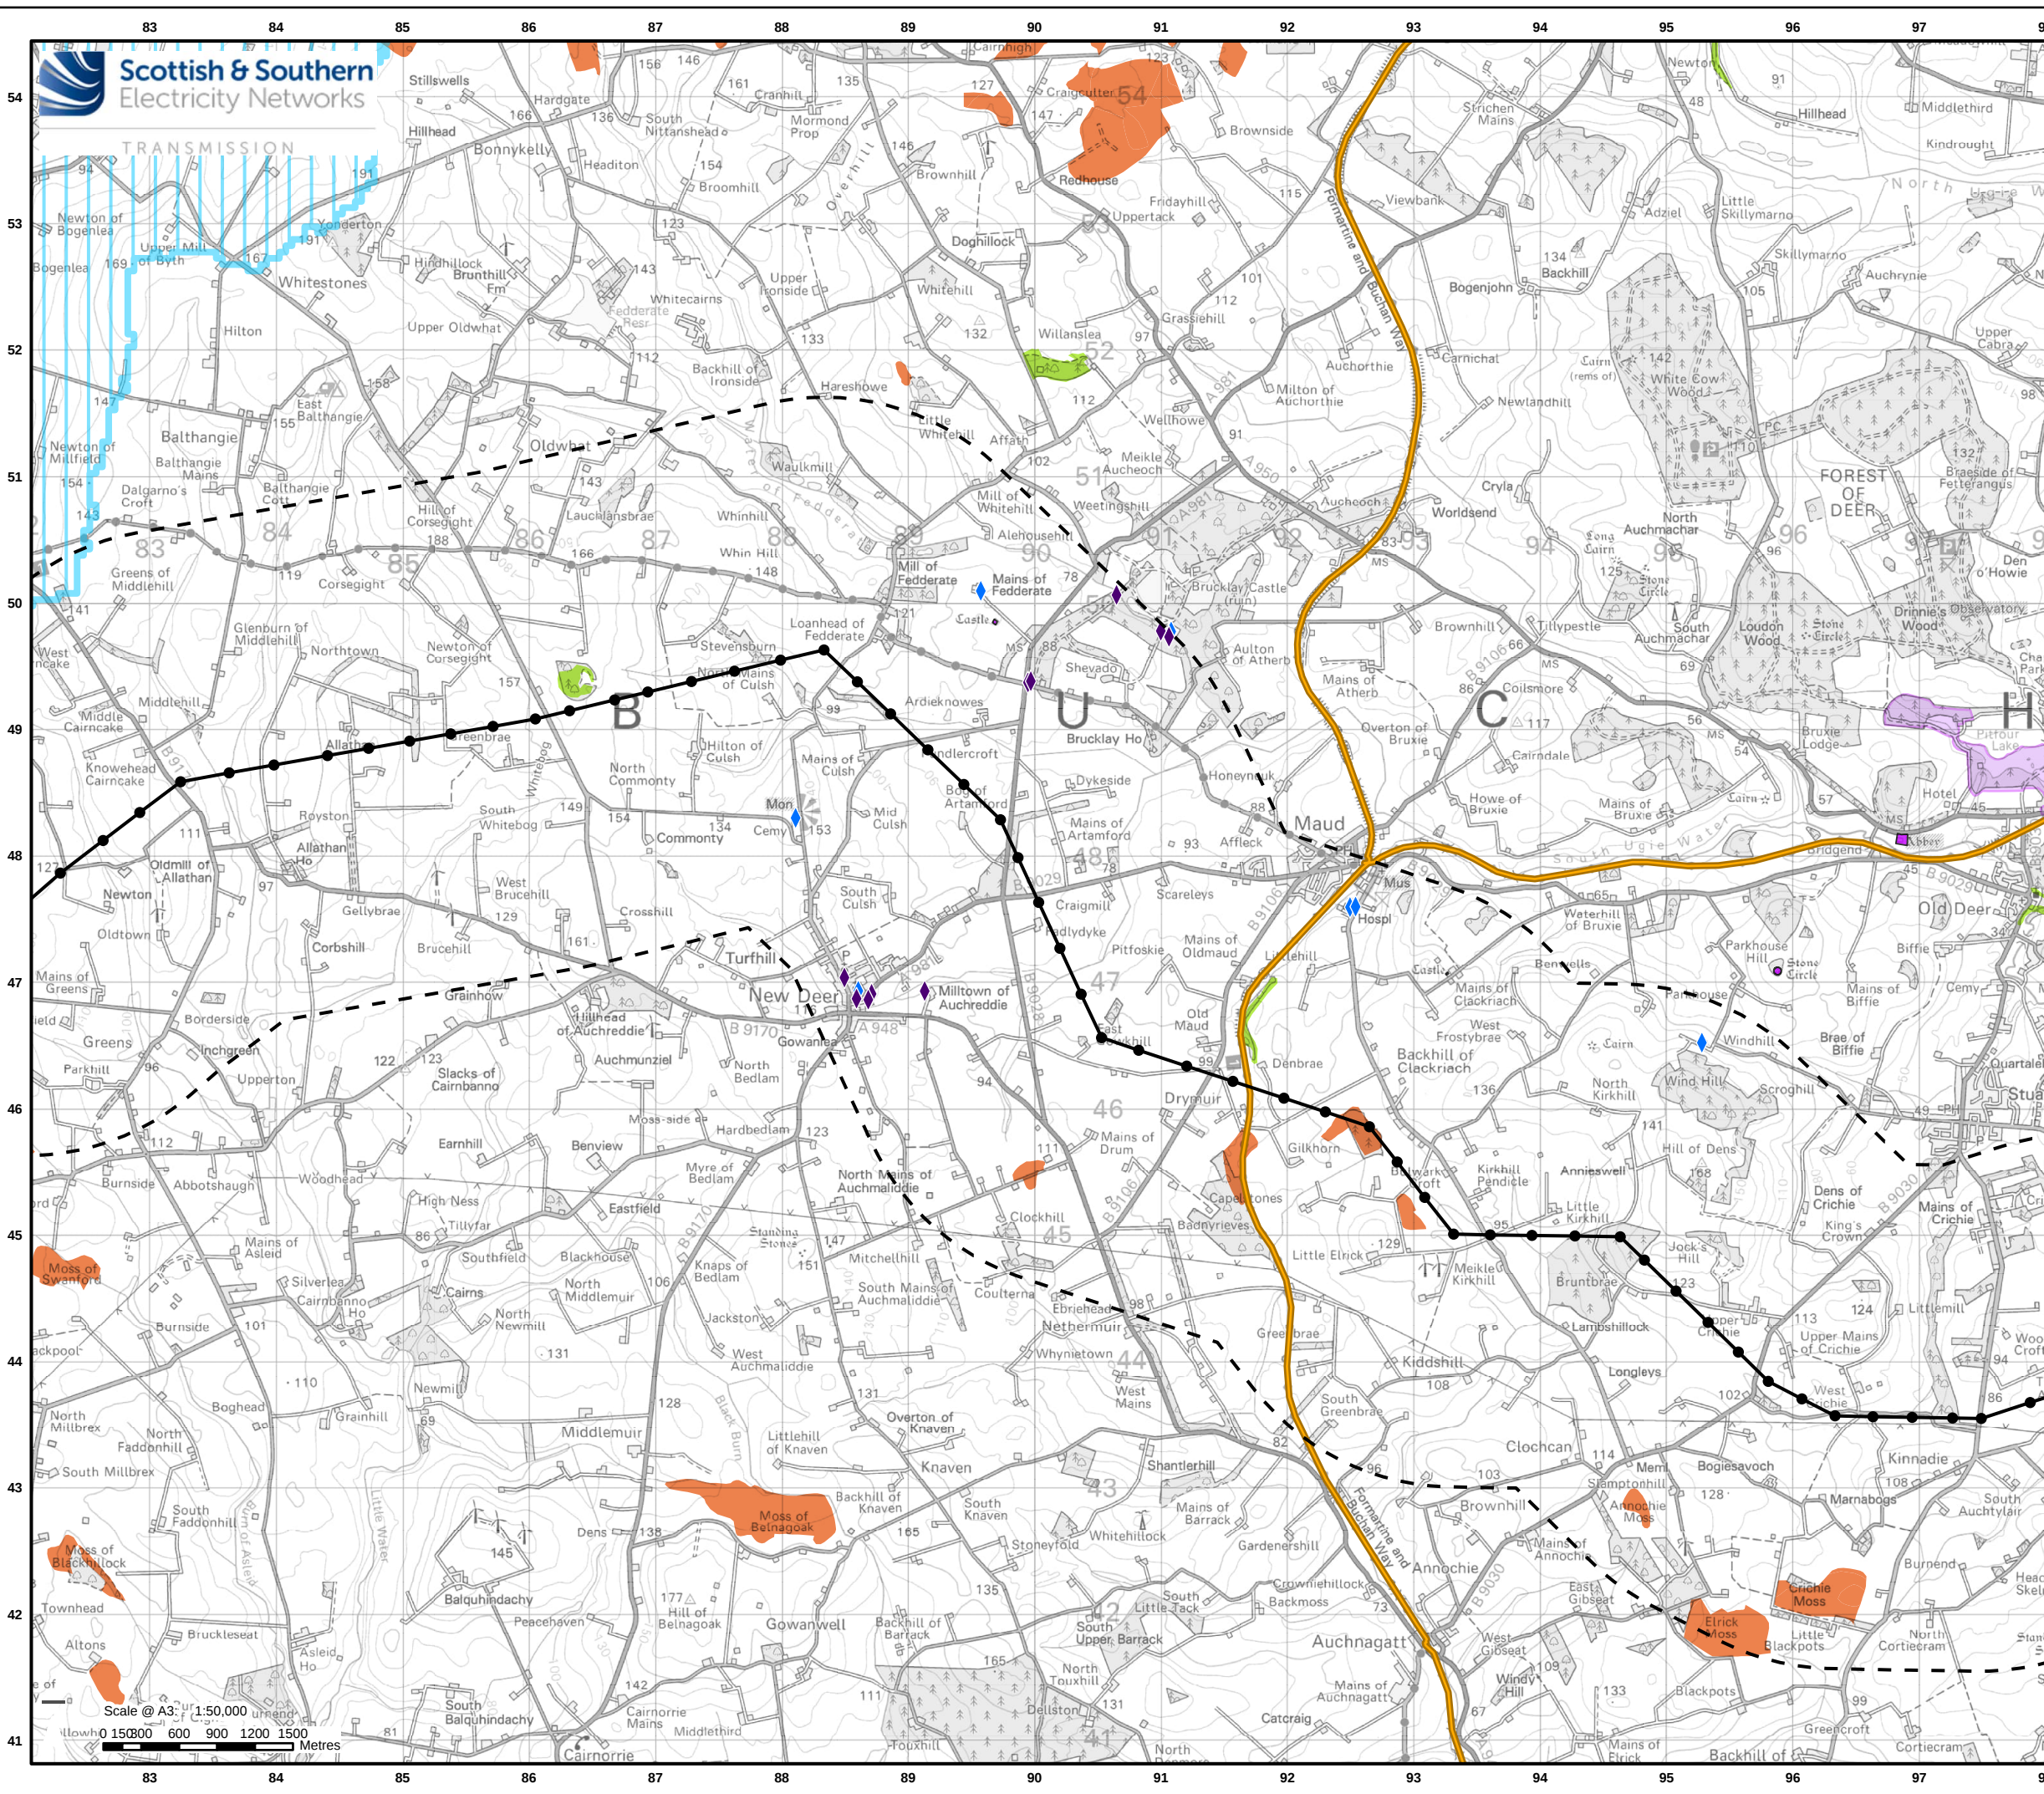

### Legend

**Development for which Section 37 Consent is Sought**

- Proposed OHL Alignment - 400 kV
- Buffer - 2 Km
- Proposed Tower - 400 kV

**Environmental Constraints**

- Ancient Woodland (of semi-natural origin)
- Scheduled Monument
- NatureScot Priority Peatland Habitat - Class 1
- SEPA Drinking Water Protection Area
- Local Nature Conservation Site
- Long Distance Path
- Listed Building Category B
- Listed Building Category C


Scale 1:2,500,000

Project: Beaulieu to Blackhillock to New Deer to Peterhead 400 kV OHL Project

Title: Figure 3 - Environmental Constraints  
Page 11 of 12

Drawn by: MAL Date: 25/09/2025

Drawing: B2P-WSP-DA-70092380-188

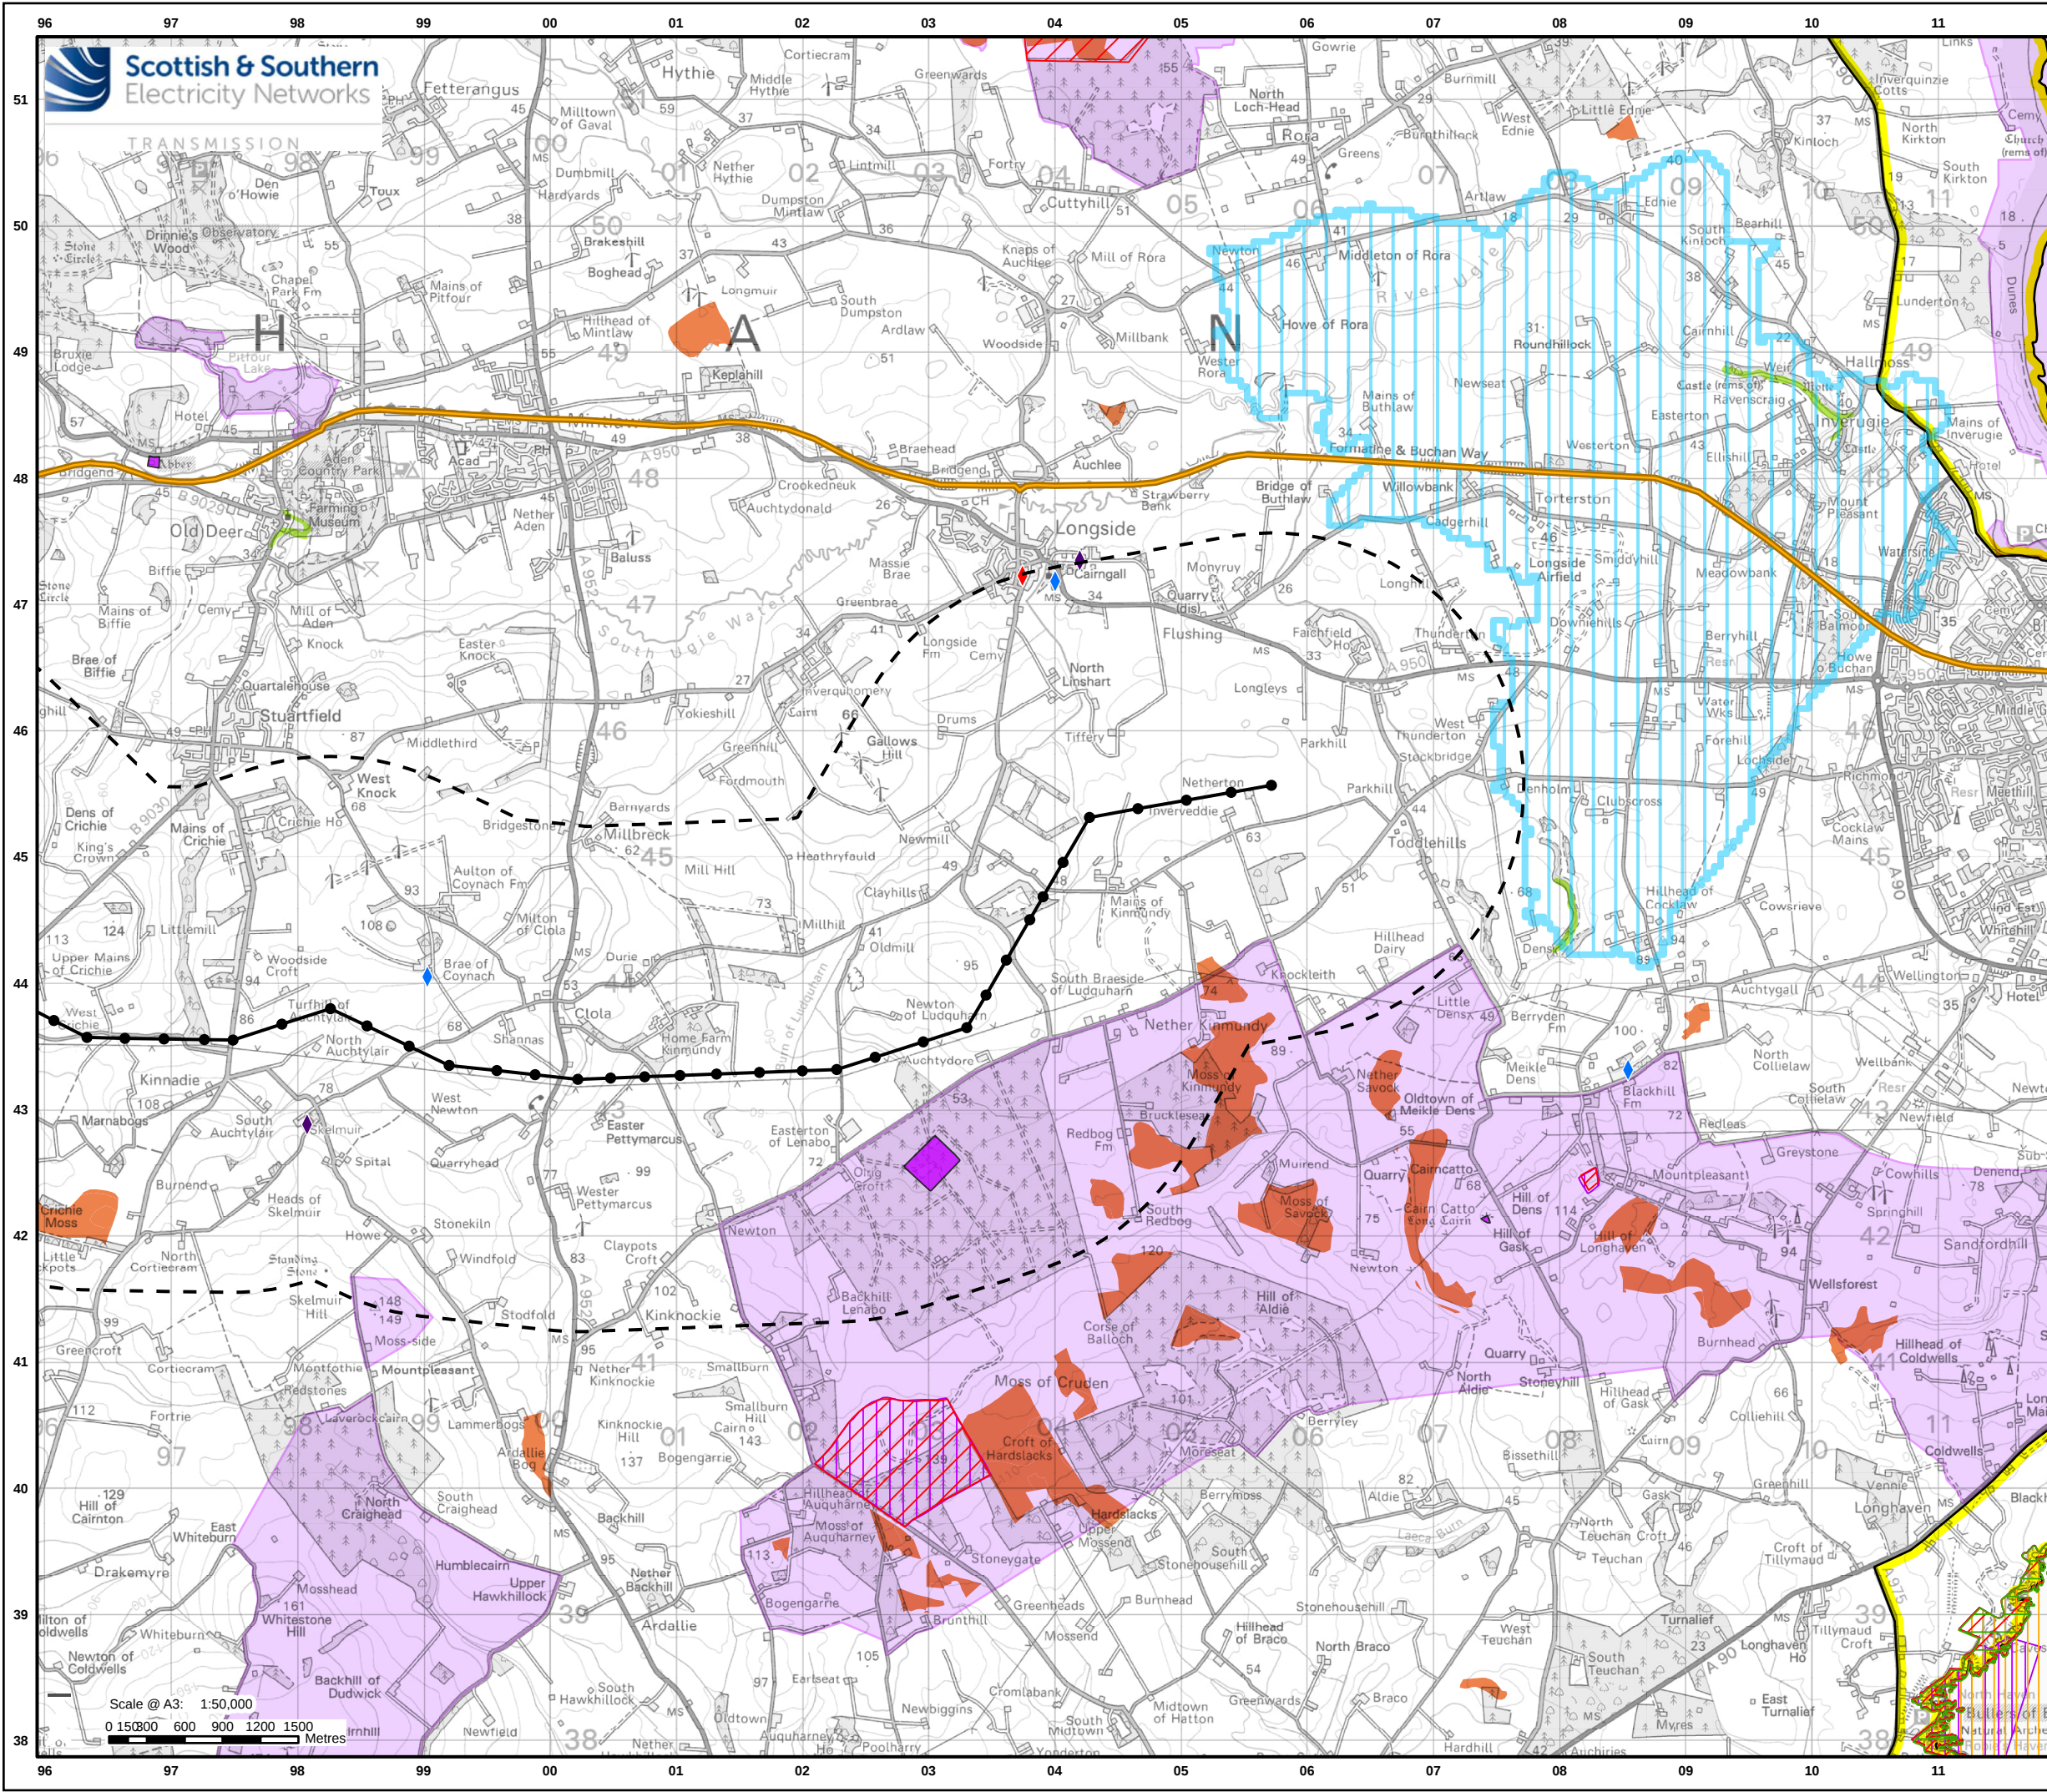

### Legend

**Development for which Section 37 Consent is Sought**

- Proposed OHL Alignment - 400 kV
- Buffer - 2 Km
- Proposed Tower - 400 kV

**Environmental Constraints**

- Ancient Woodland (of semi-natural origin)
- Scheduled Monument
- Geological Conservation Review Site
- NatureScot Priority Peatland Habitat - Class 1
- Special Area of Conservation (SAC)
- Special Protection Area (SPA)
- Site of Special Scientific Interest (SSSI)
- Important Bird Area
- SEPA Drinking Water Protection Area
- Local Nature Conservation Site
- Special Landscape Area
- Long Distance Path
- Listed Building Category A
- Listed Building Category B
- Listed Building Category C

Project: Beaulieu to Blackhillock to New Deer to Peterhead 400 kV OHL Project

Title: Figure 3 - Environmental Constraints  
Page 12 of 12

Drawn by: MAL Date: 25/09/2025

Drawing: B2P-WSP-DA-70092380-188

