



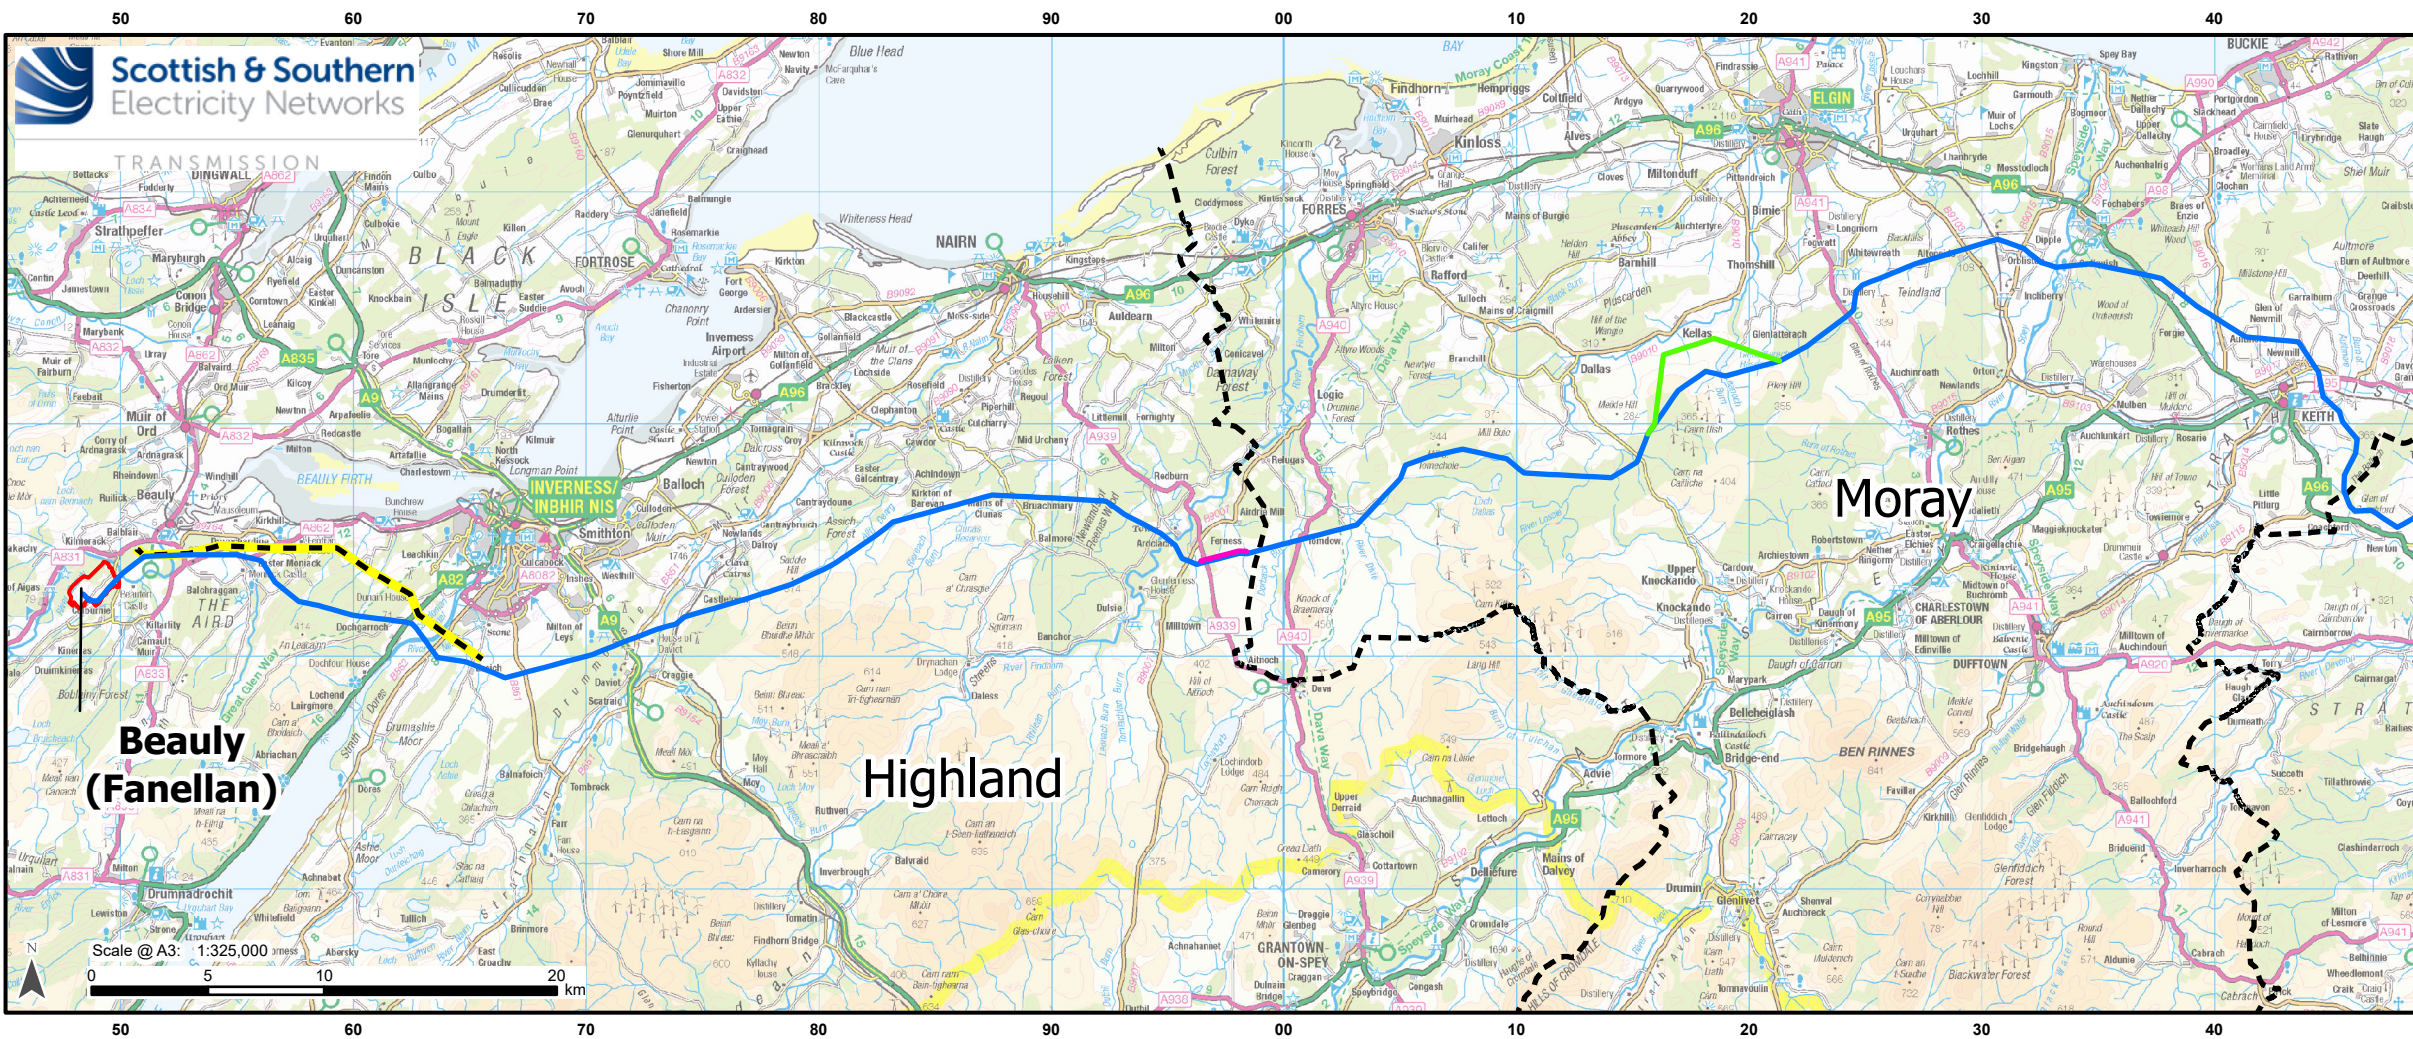

- Legend**
- Proposed 400 kV OHL
 - Ferness 275 kV OHL Realignment
 - Kellas Alternative Alignment
 - Removal of Existing 132 kV OHL from Beaully to Knocknagael
 - Local Authority Boundary
 - Proposed Substation Site (Separate Application)

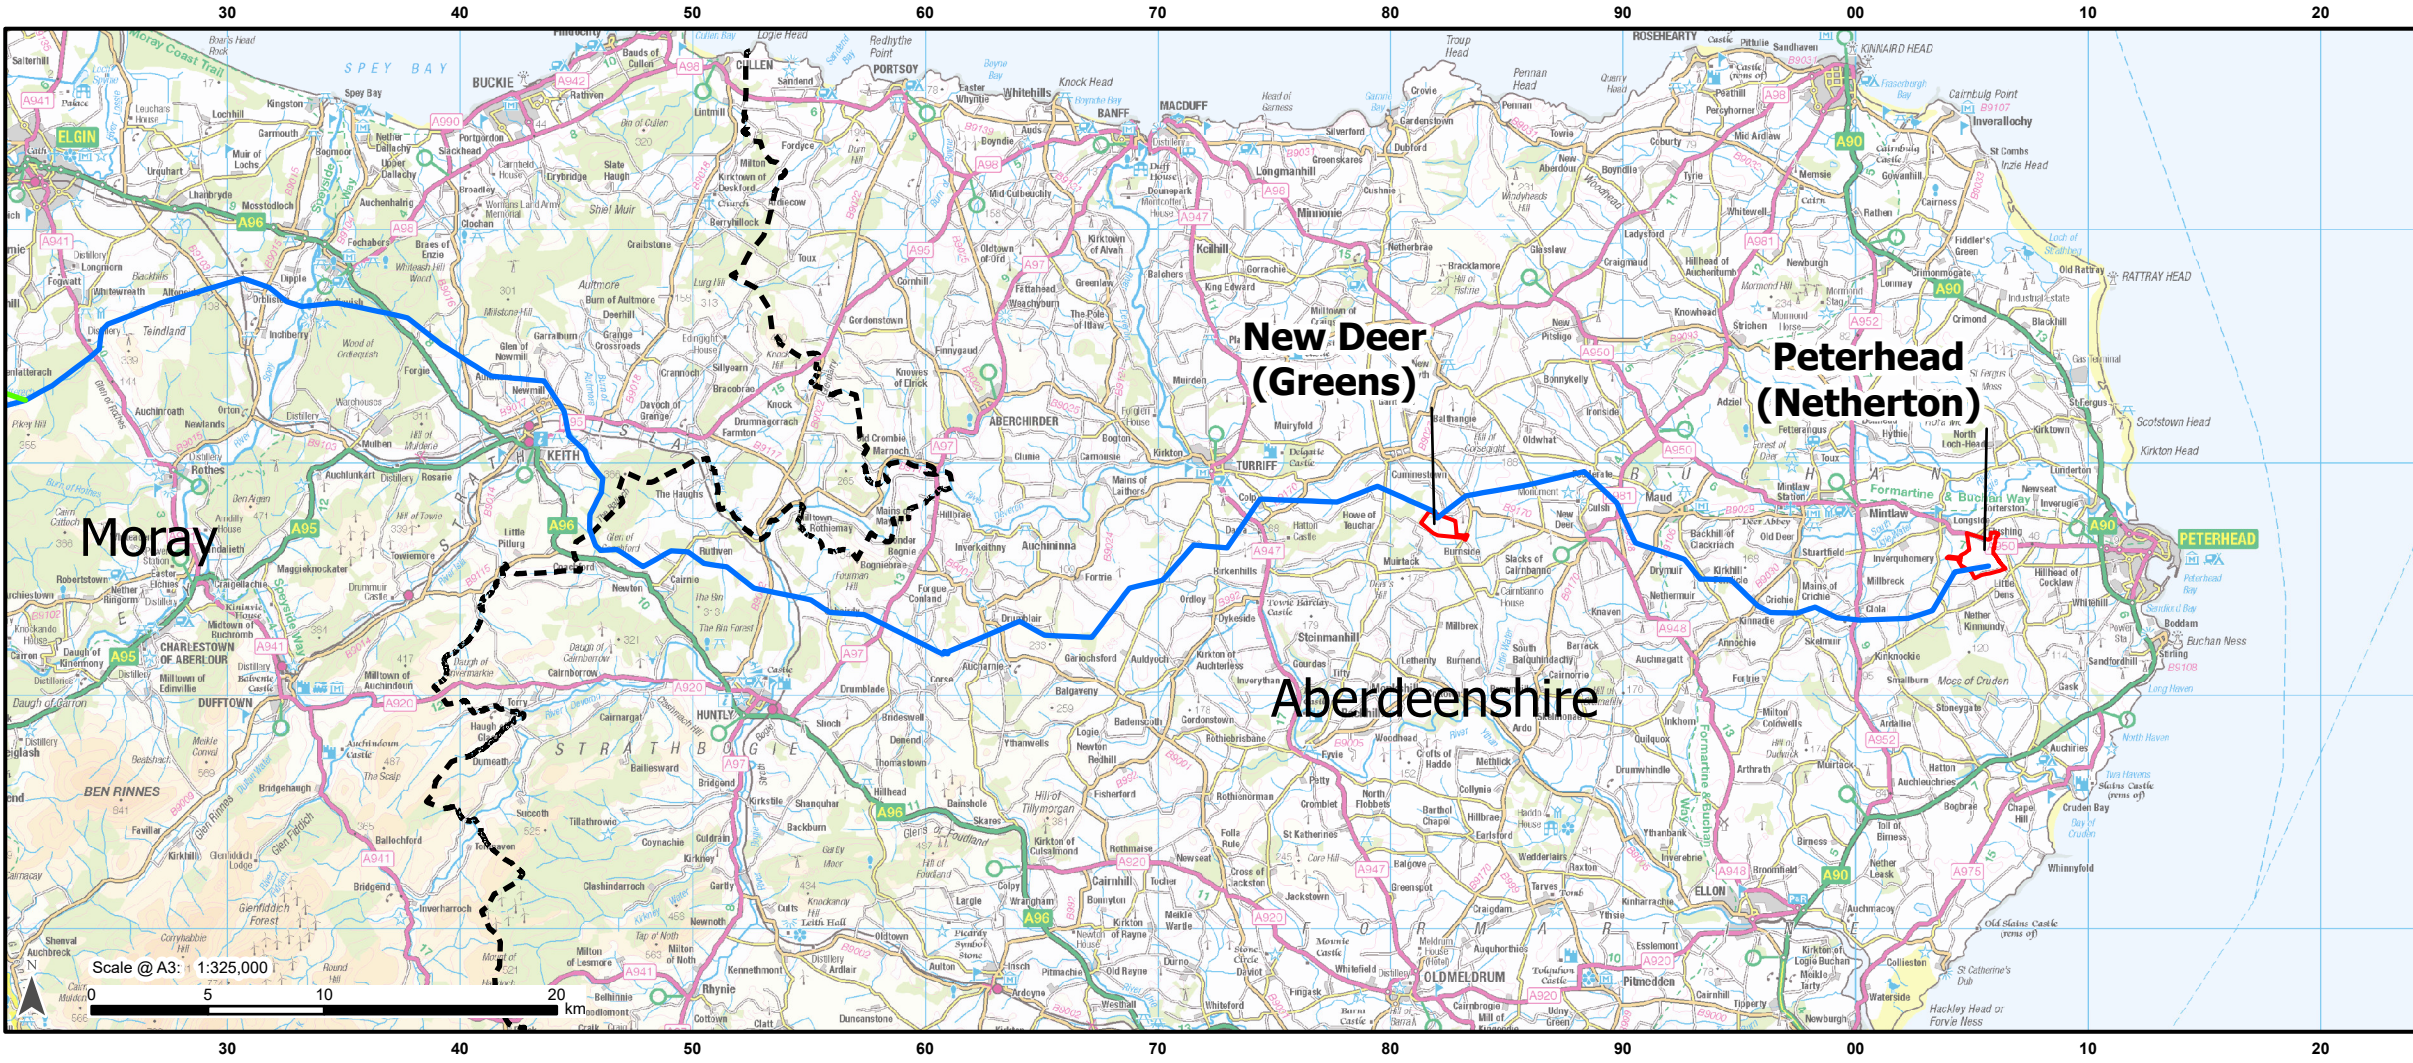

Contains public sector information licensed under the Open Government Licence v3.0.

Project: Beaully to Blackhillock to New Deer to Peterhead 400kV OHL Project

Title: Figure 1.1 - Site Location Overview

Drawn by: MAL **Date:** 03/06/2025

Drawing: B2P-WSP-DA-70092380-066