


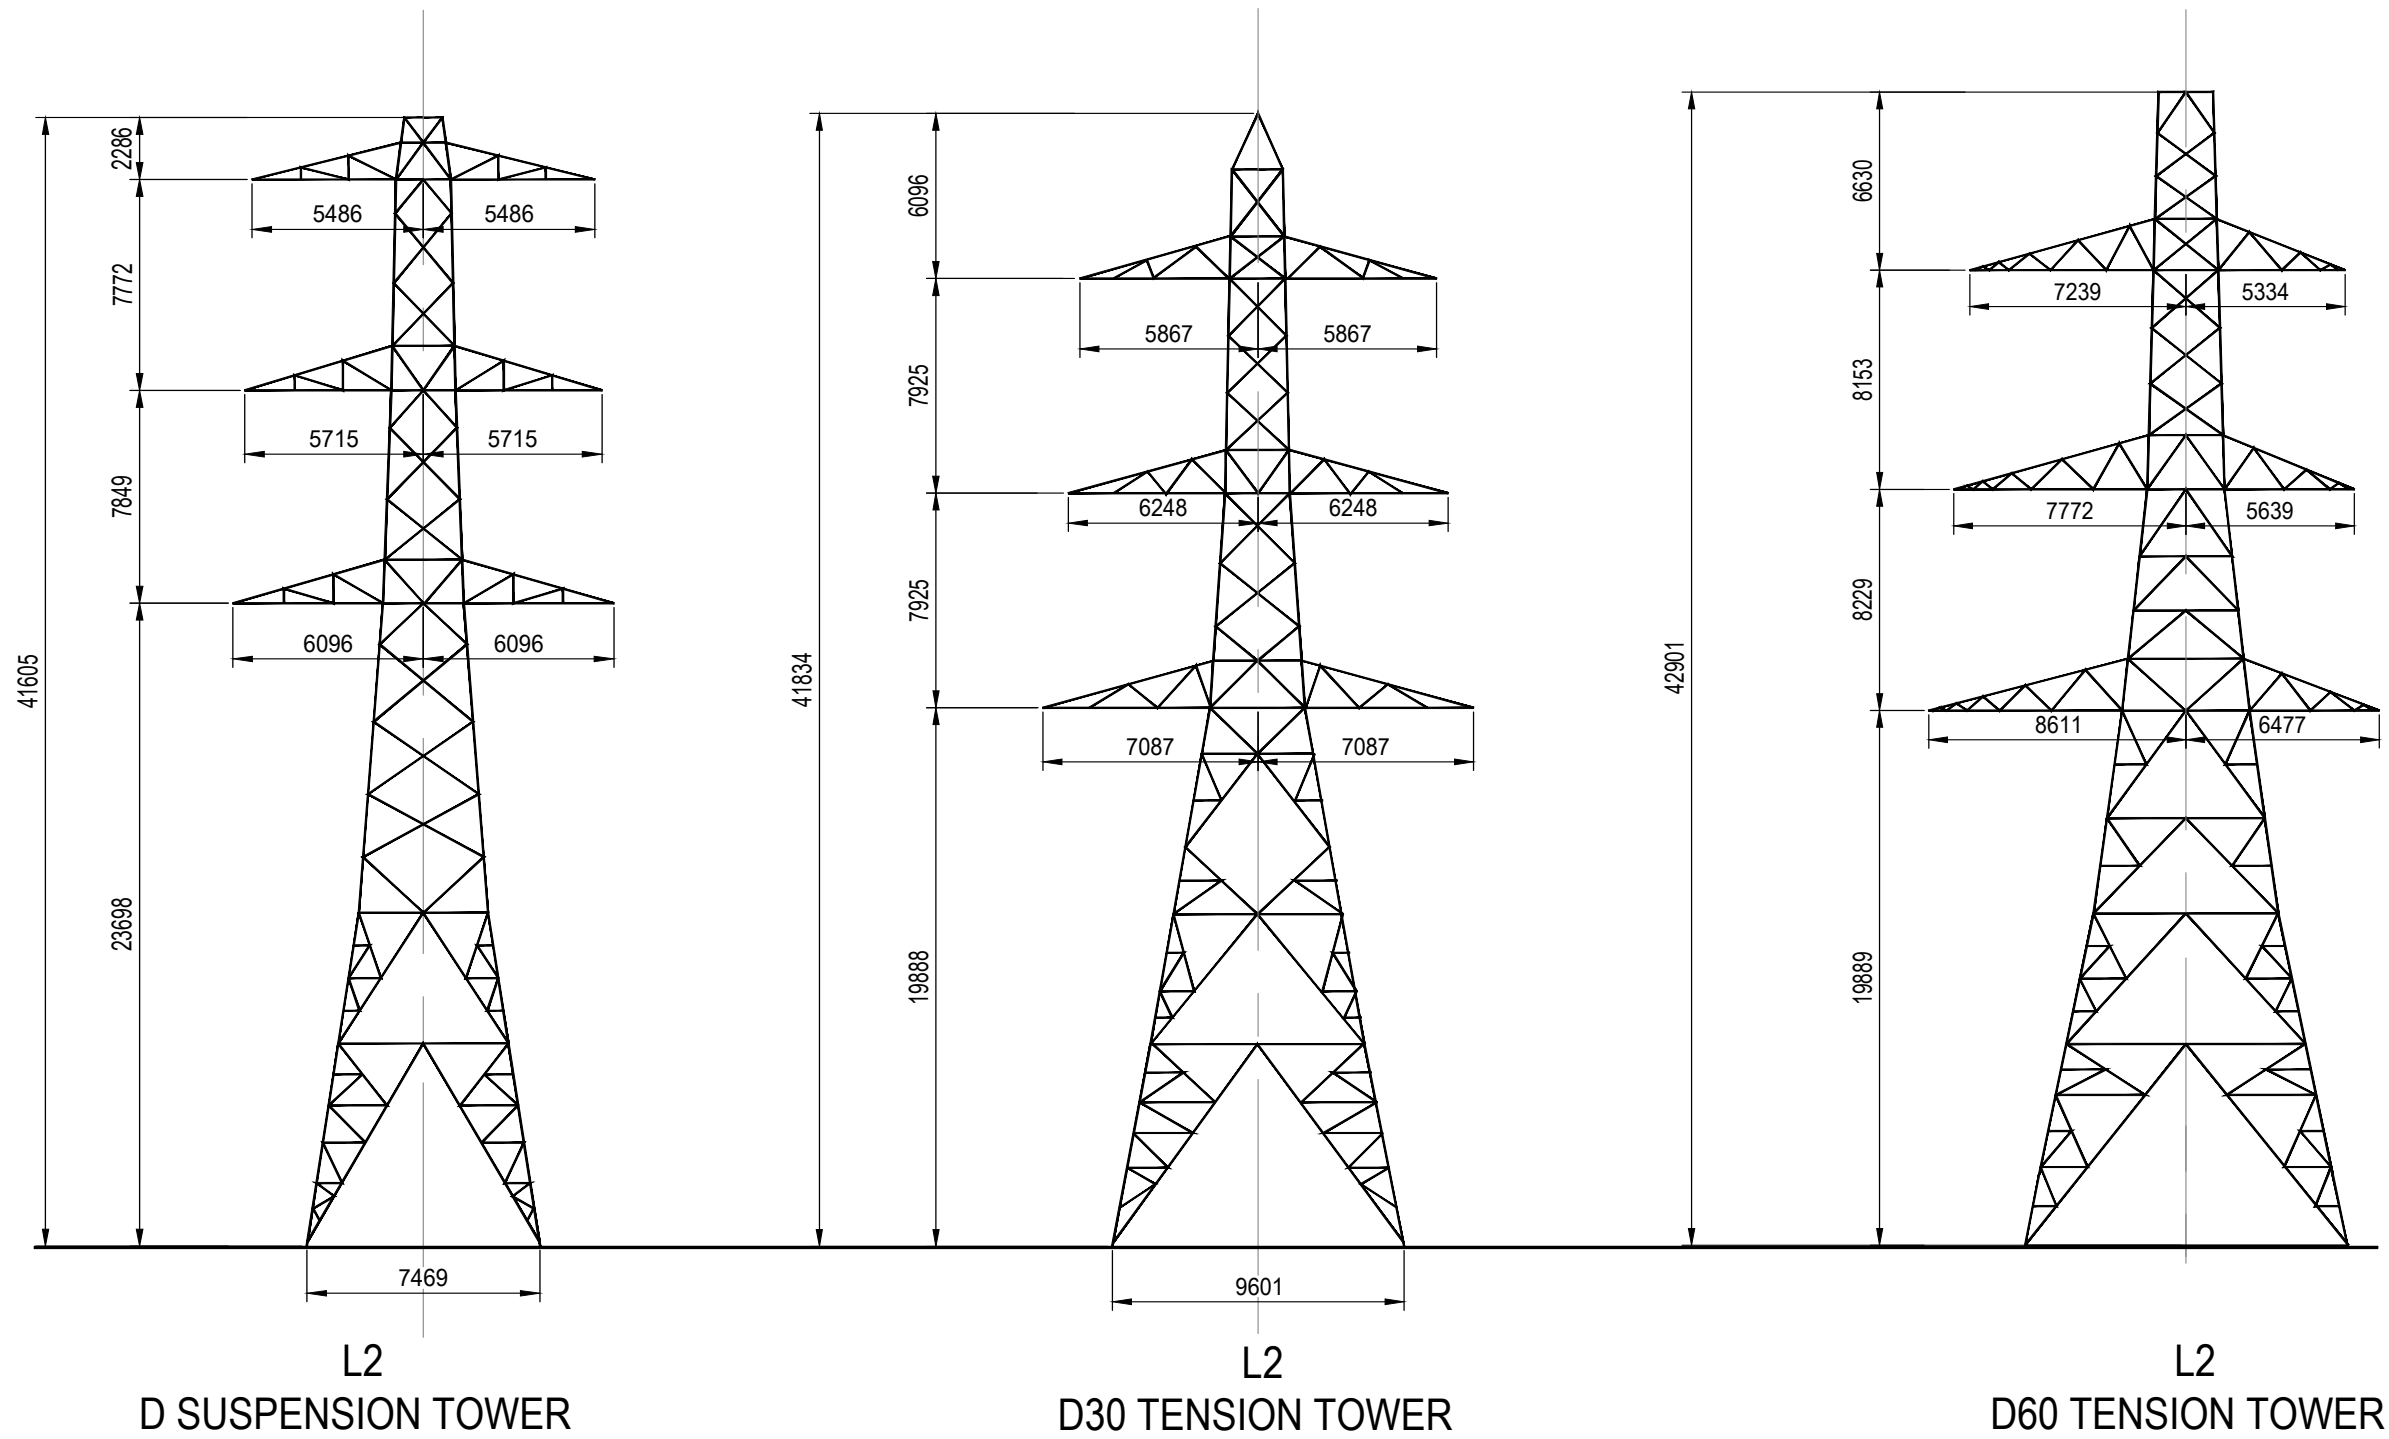

Not to Scale @ A3

Project: Beauly to Blackhillock to New Deer to Peterhead 400kV OHL Project

Title: Figure 3.4b
Tower Design - L2 Tower Suite

Drawn by: SH Date: 25/03/2025

Drawing: B2P-WSP-DA-70092380-094