

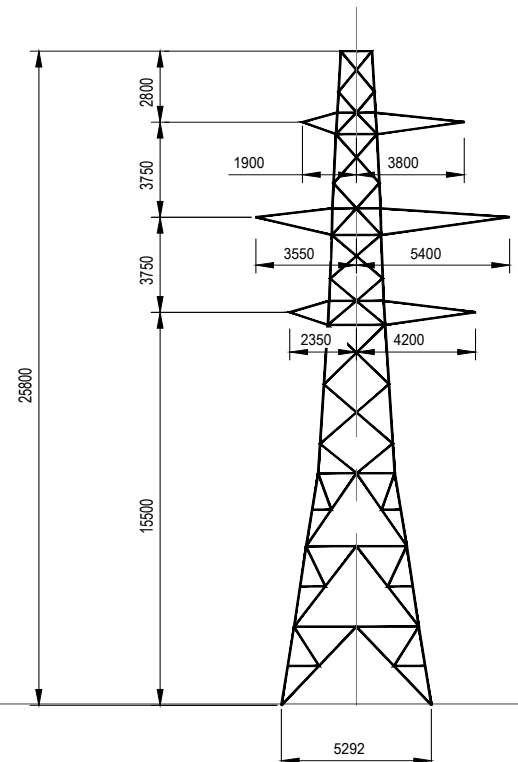
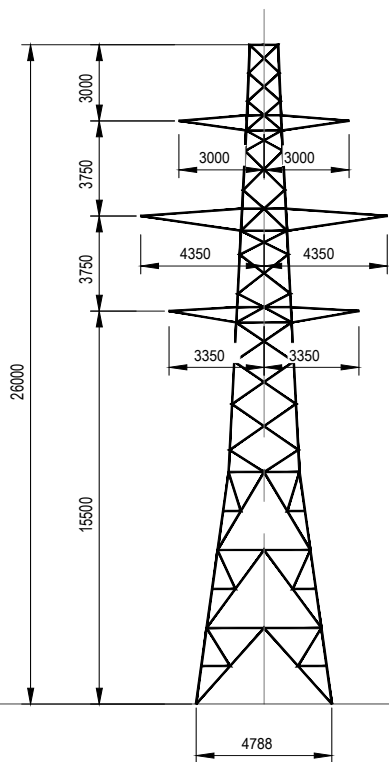


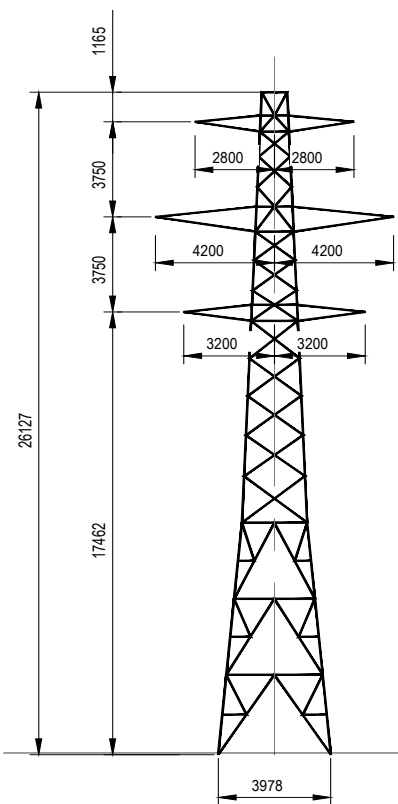

Not to Scale @ A3	
Project:	Beauly to Blackhillock to New Deer to Peterhead 400kV OHL Project
Title:	Figure 3.4d Tower Design - L4 Tower Suite Page 1 of 2
Drawn by:	SH
Date:	25/03/2025
Drawing:	B2P-WSP-DA-70092380-149

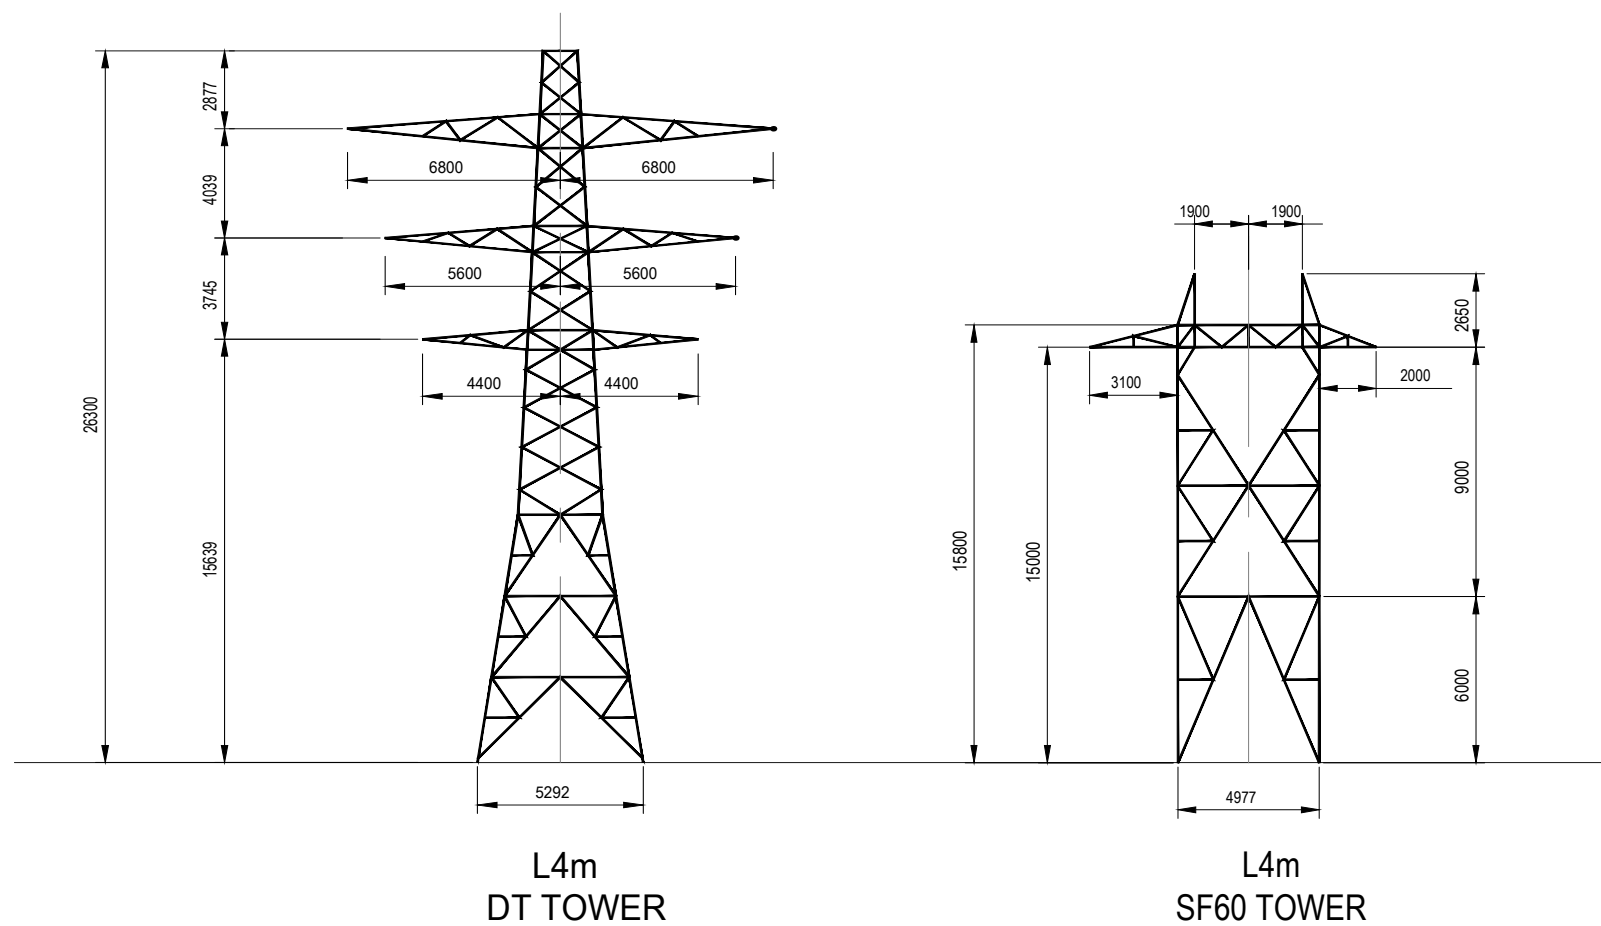

Not to Scale @ A3

Project: Beauly to Blackhillock to New Deer to Peterhead 400kV OHL Project

Title: Figure 3.4d
Tower Design - L4 Tower Suite
Page 2 of 2

Drawn by: SH Date: 25/03/2025

Drawing: B2P-WSP-DA-70092380-149