


40 50 60 70 80 90 00 10 20 30 40 50 60 70 80 90 00 10

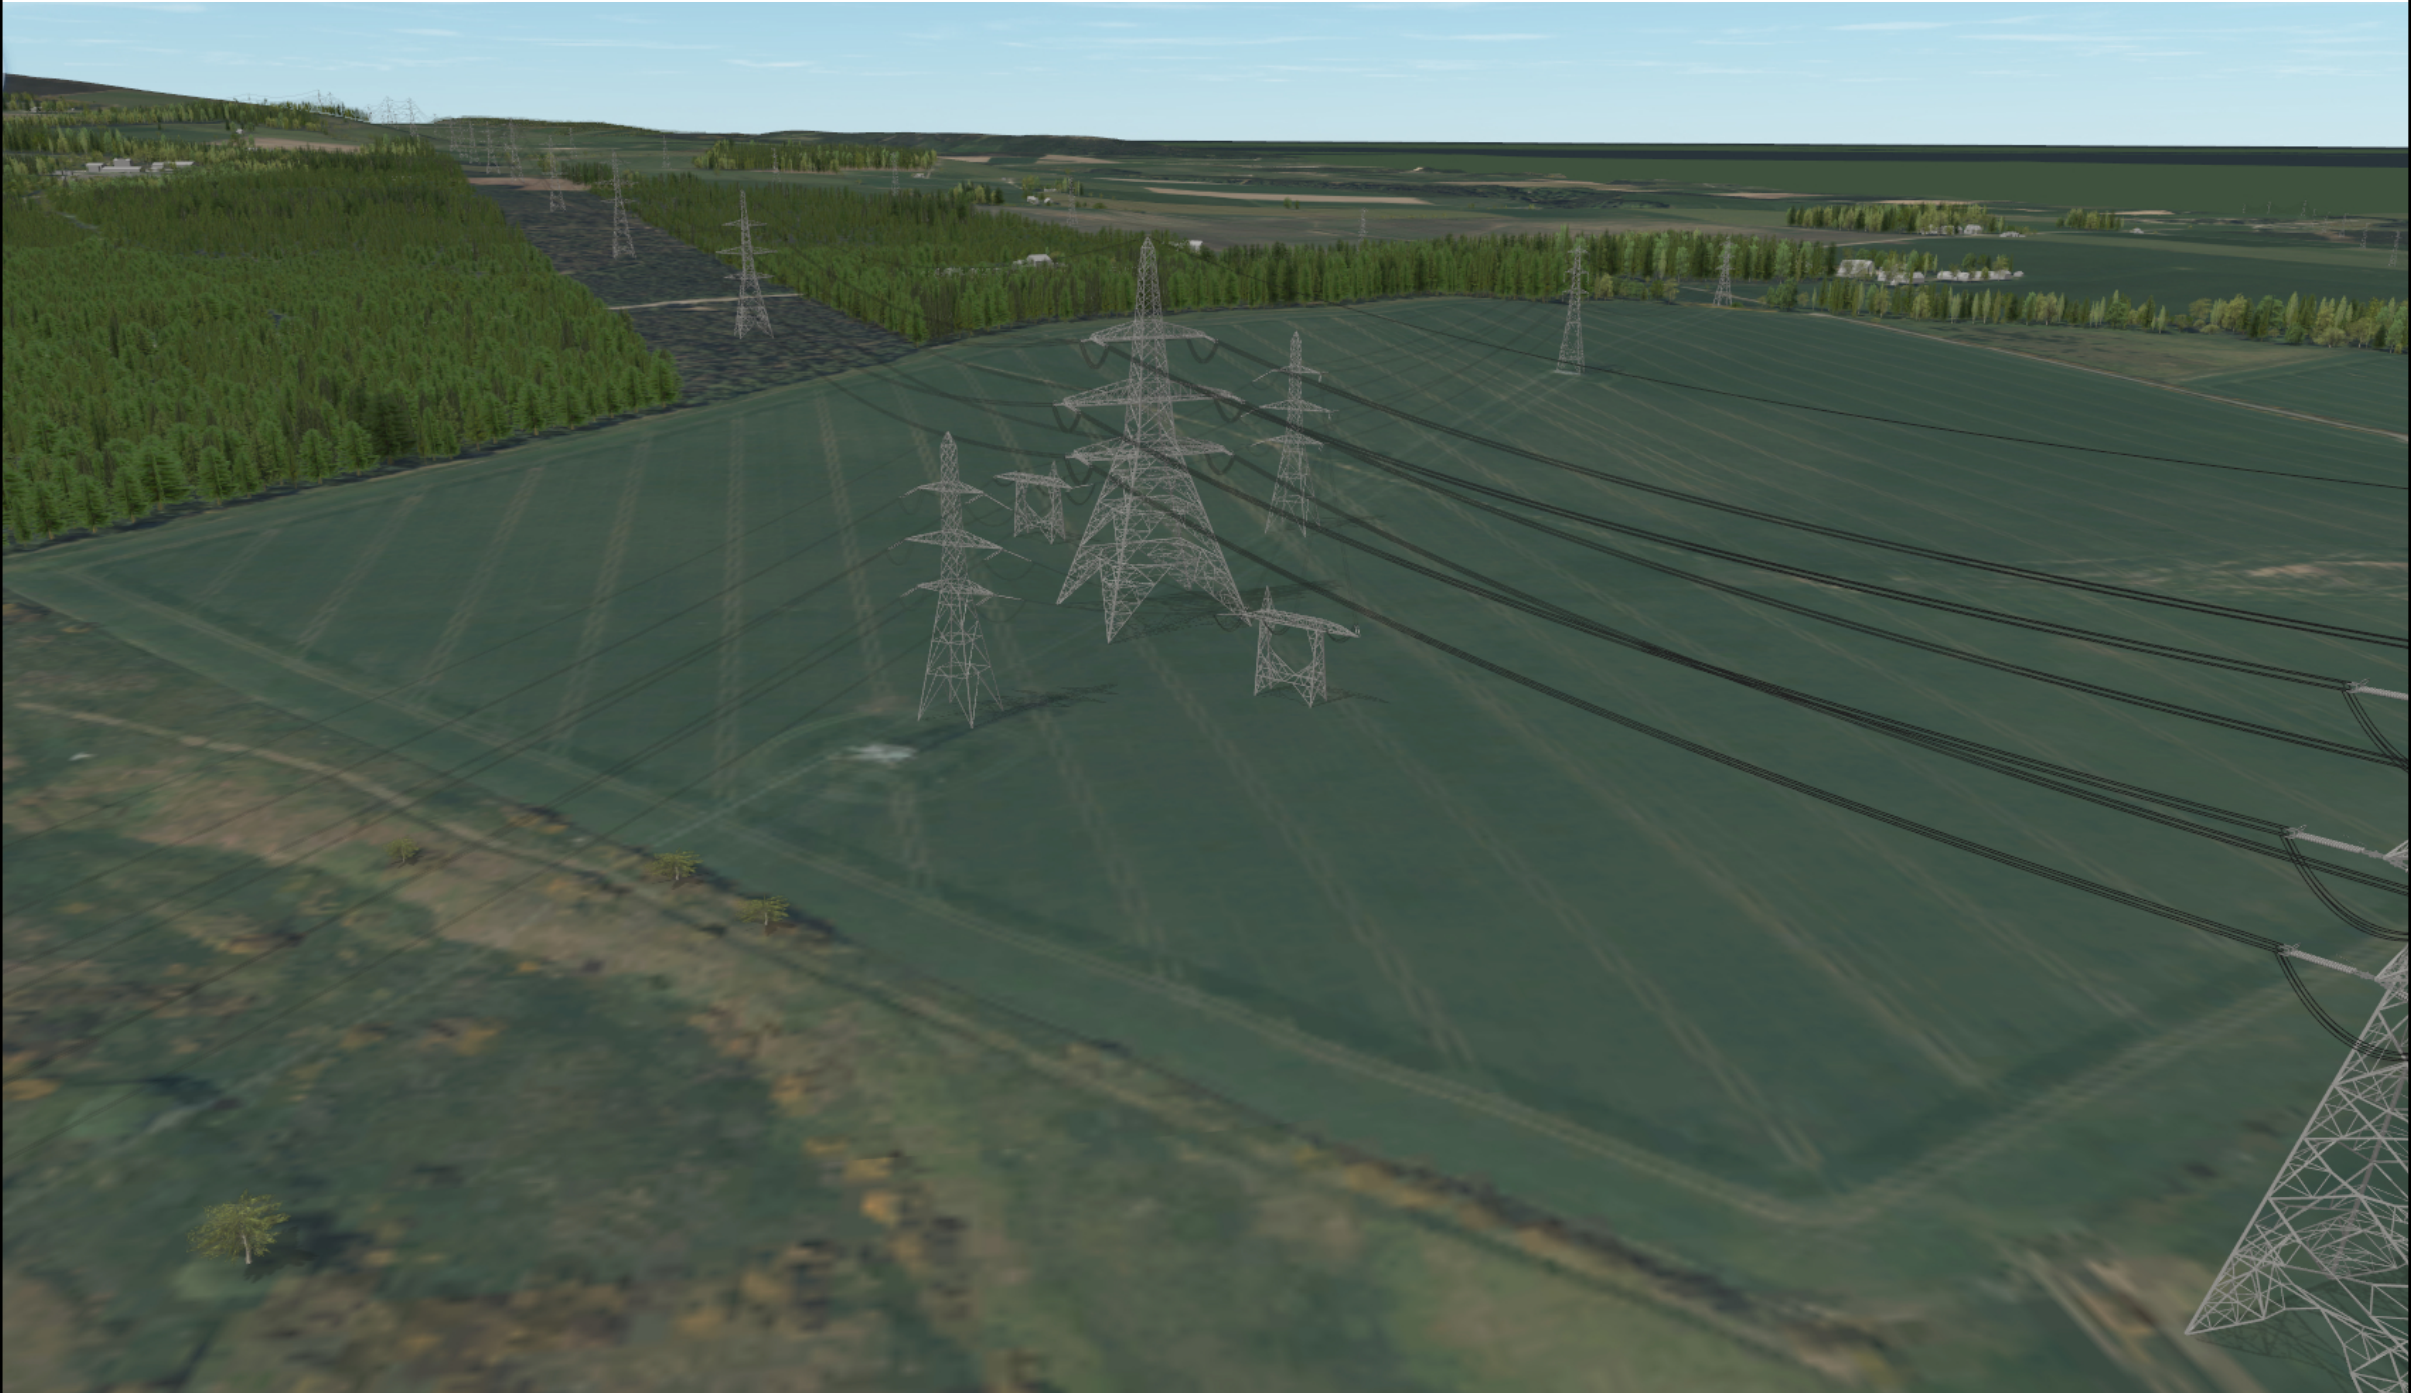

Existing OHL Crossing 2

40 50 60 70 80 90 00 10 20 30 40 50 60 70 80 90 00 10

Not to Scale @ A3	
Project:	Beauly to Blackhillock to New Deer to Peterhead 400kV OHL Project
Title:	Figure 3.5b - Existing OHL Crossing - Crossing 2
Drawn by:	SH
Date:	13/06/2025
Drawing:	B2P-WSP-DA-70092380-097