


40 50 60 70 80 90 00 10 20 30 40 50 60 70 80 90 00 10

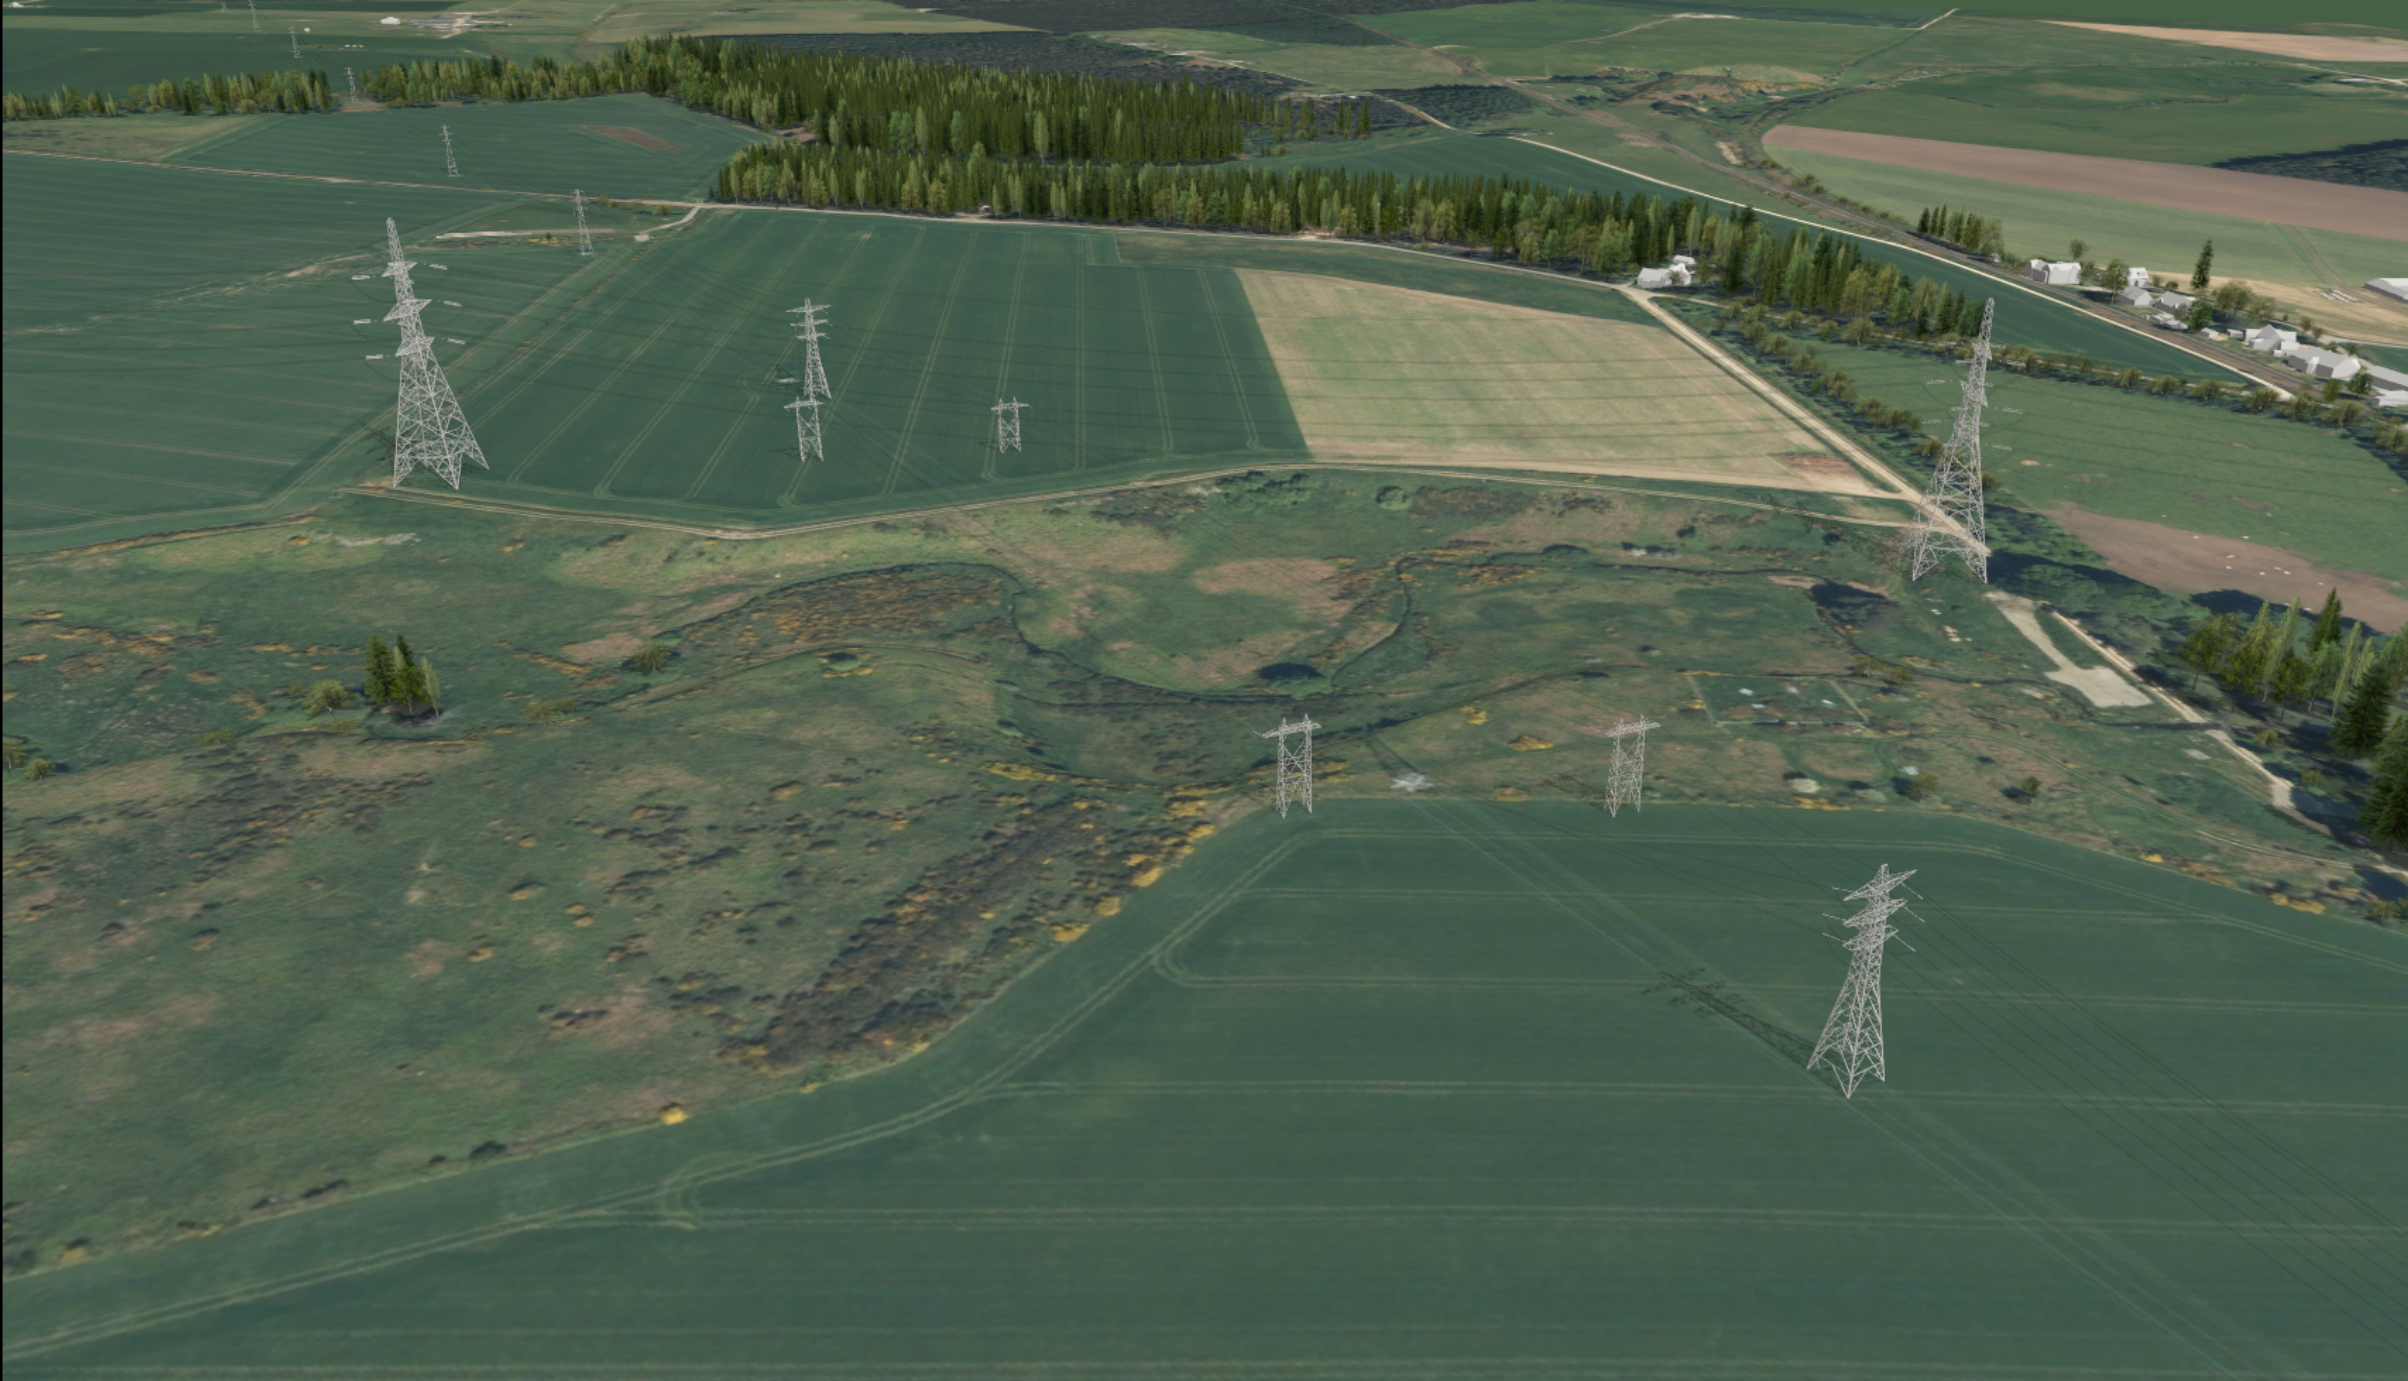

Existing OHL Crossing 3

40 50 60 70 80 90 00 10 20 30 40 50 60 70 80 90 00 10

10

00

90

80

70

60

50

40

30

20

10

00

Not to Scale @ A3

Project: Beauly to Blackhillock to New Deer to Peterhead 400kV OHL Project

Title: Figure 3.5c - Existing OHL Crossing - Crossing 3

Drawn by: SH Date: 13/06/2025

Drawing: B2P-WSP-DA-70092380-098

90

80