


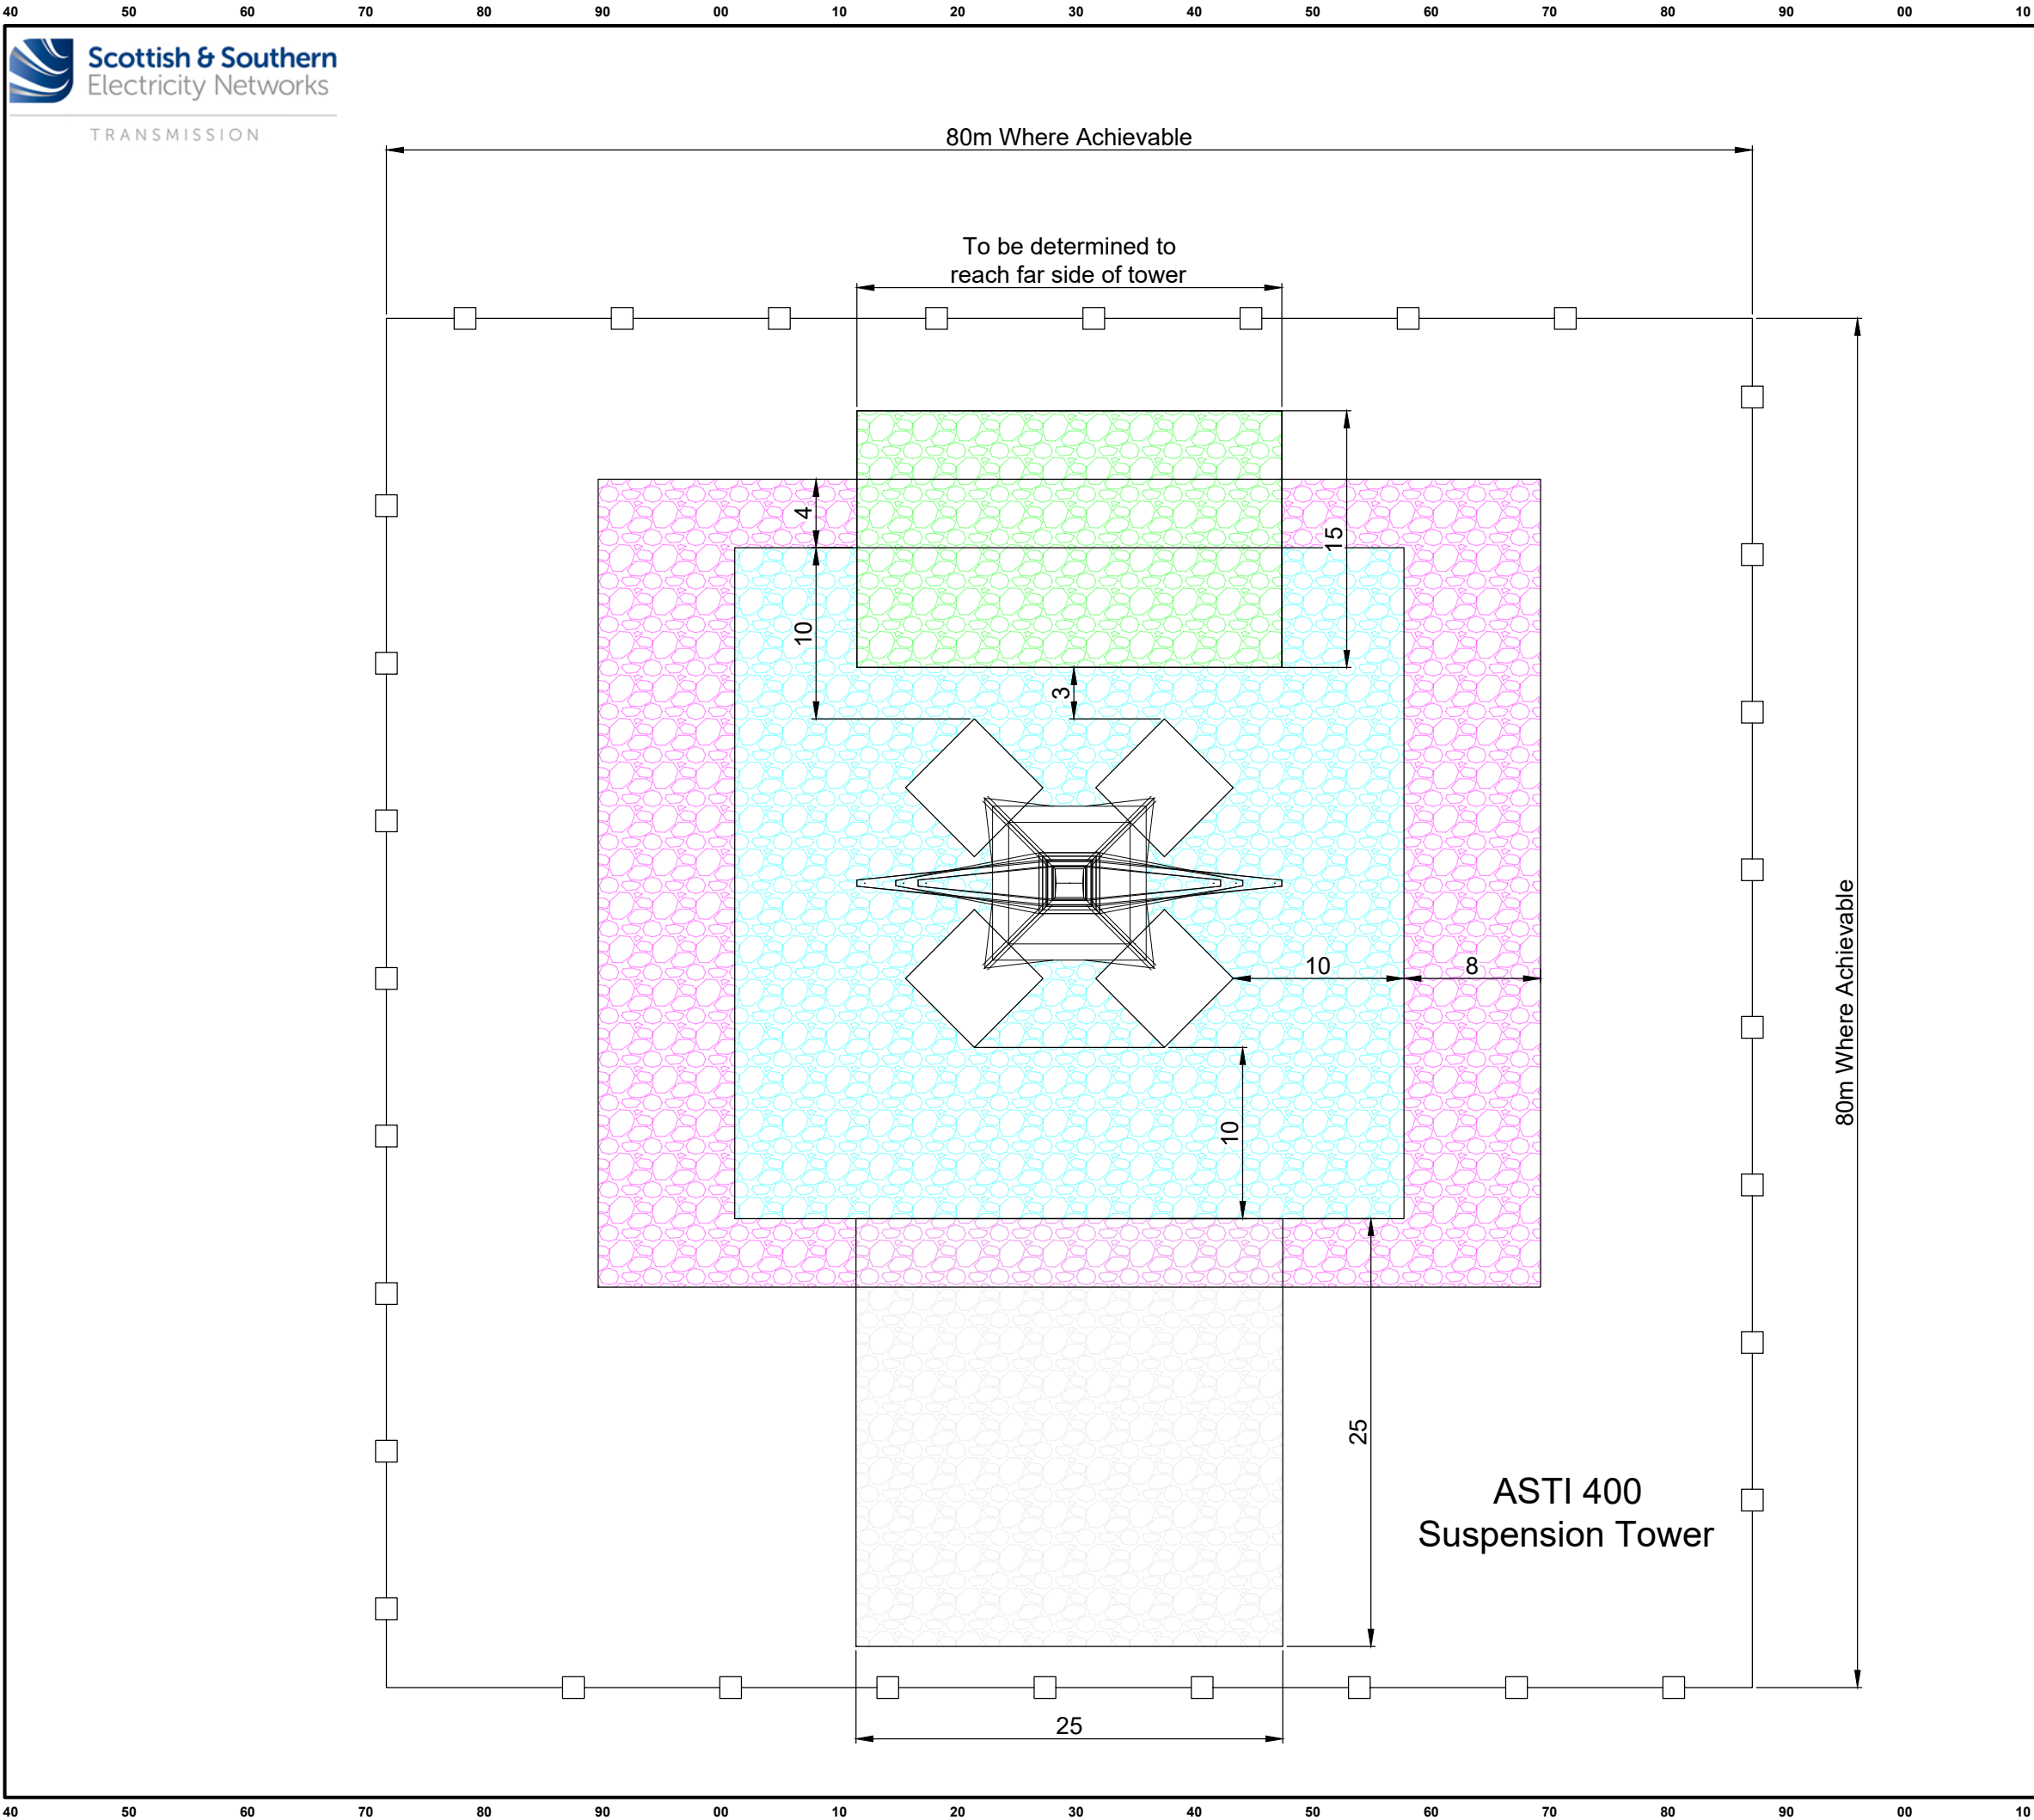

Legend

- Crane Pad
- Piling Pad (where required)
- Tele Pad
- Tower Access Surround
- Segregated Work Zone

Not to Scale @ A3	
Project:	Beauly to Blackhillock to New Deer to Peterhead 400 kV OHL Project
Title:	Figure 3.9a - Typical Tower Working Area Arrangement - Suspension Tower
Drawn by:	SH
Date:	12/09/2025
Drawing:	B2P-WSP-DA-70092380-104