


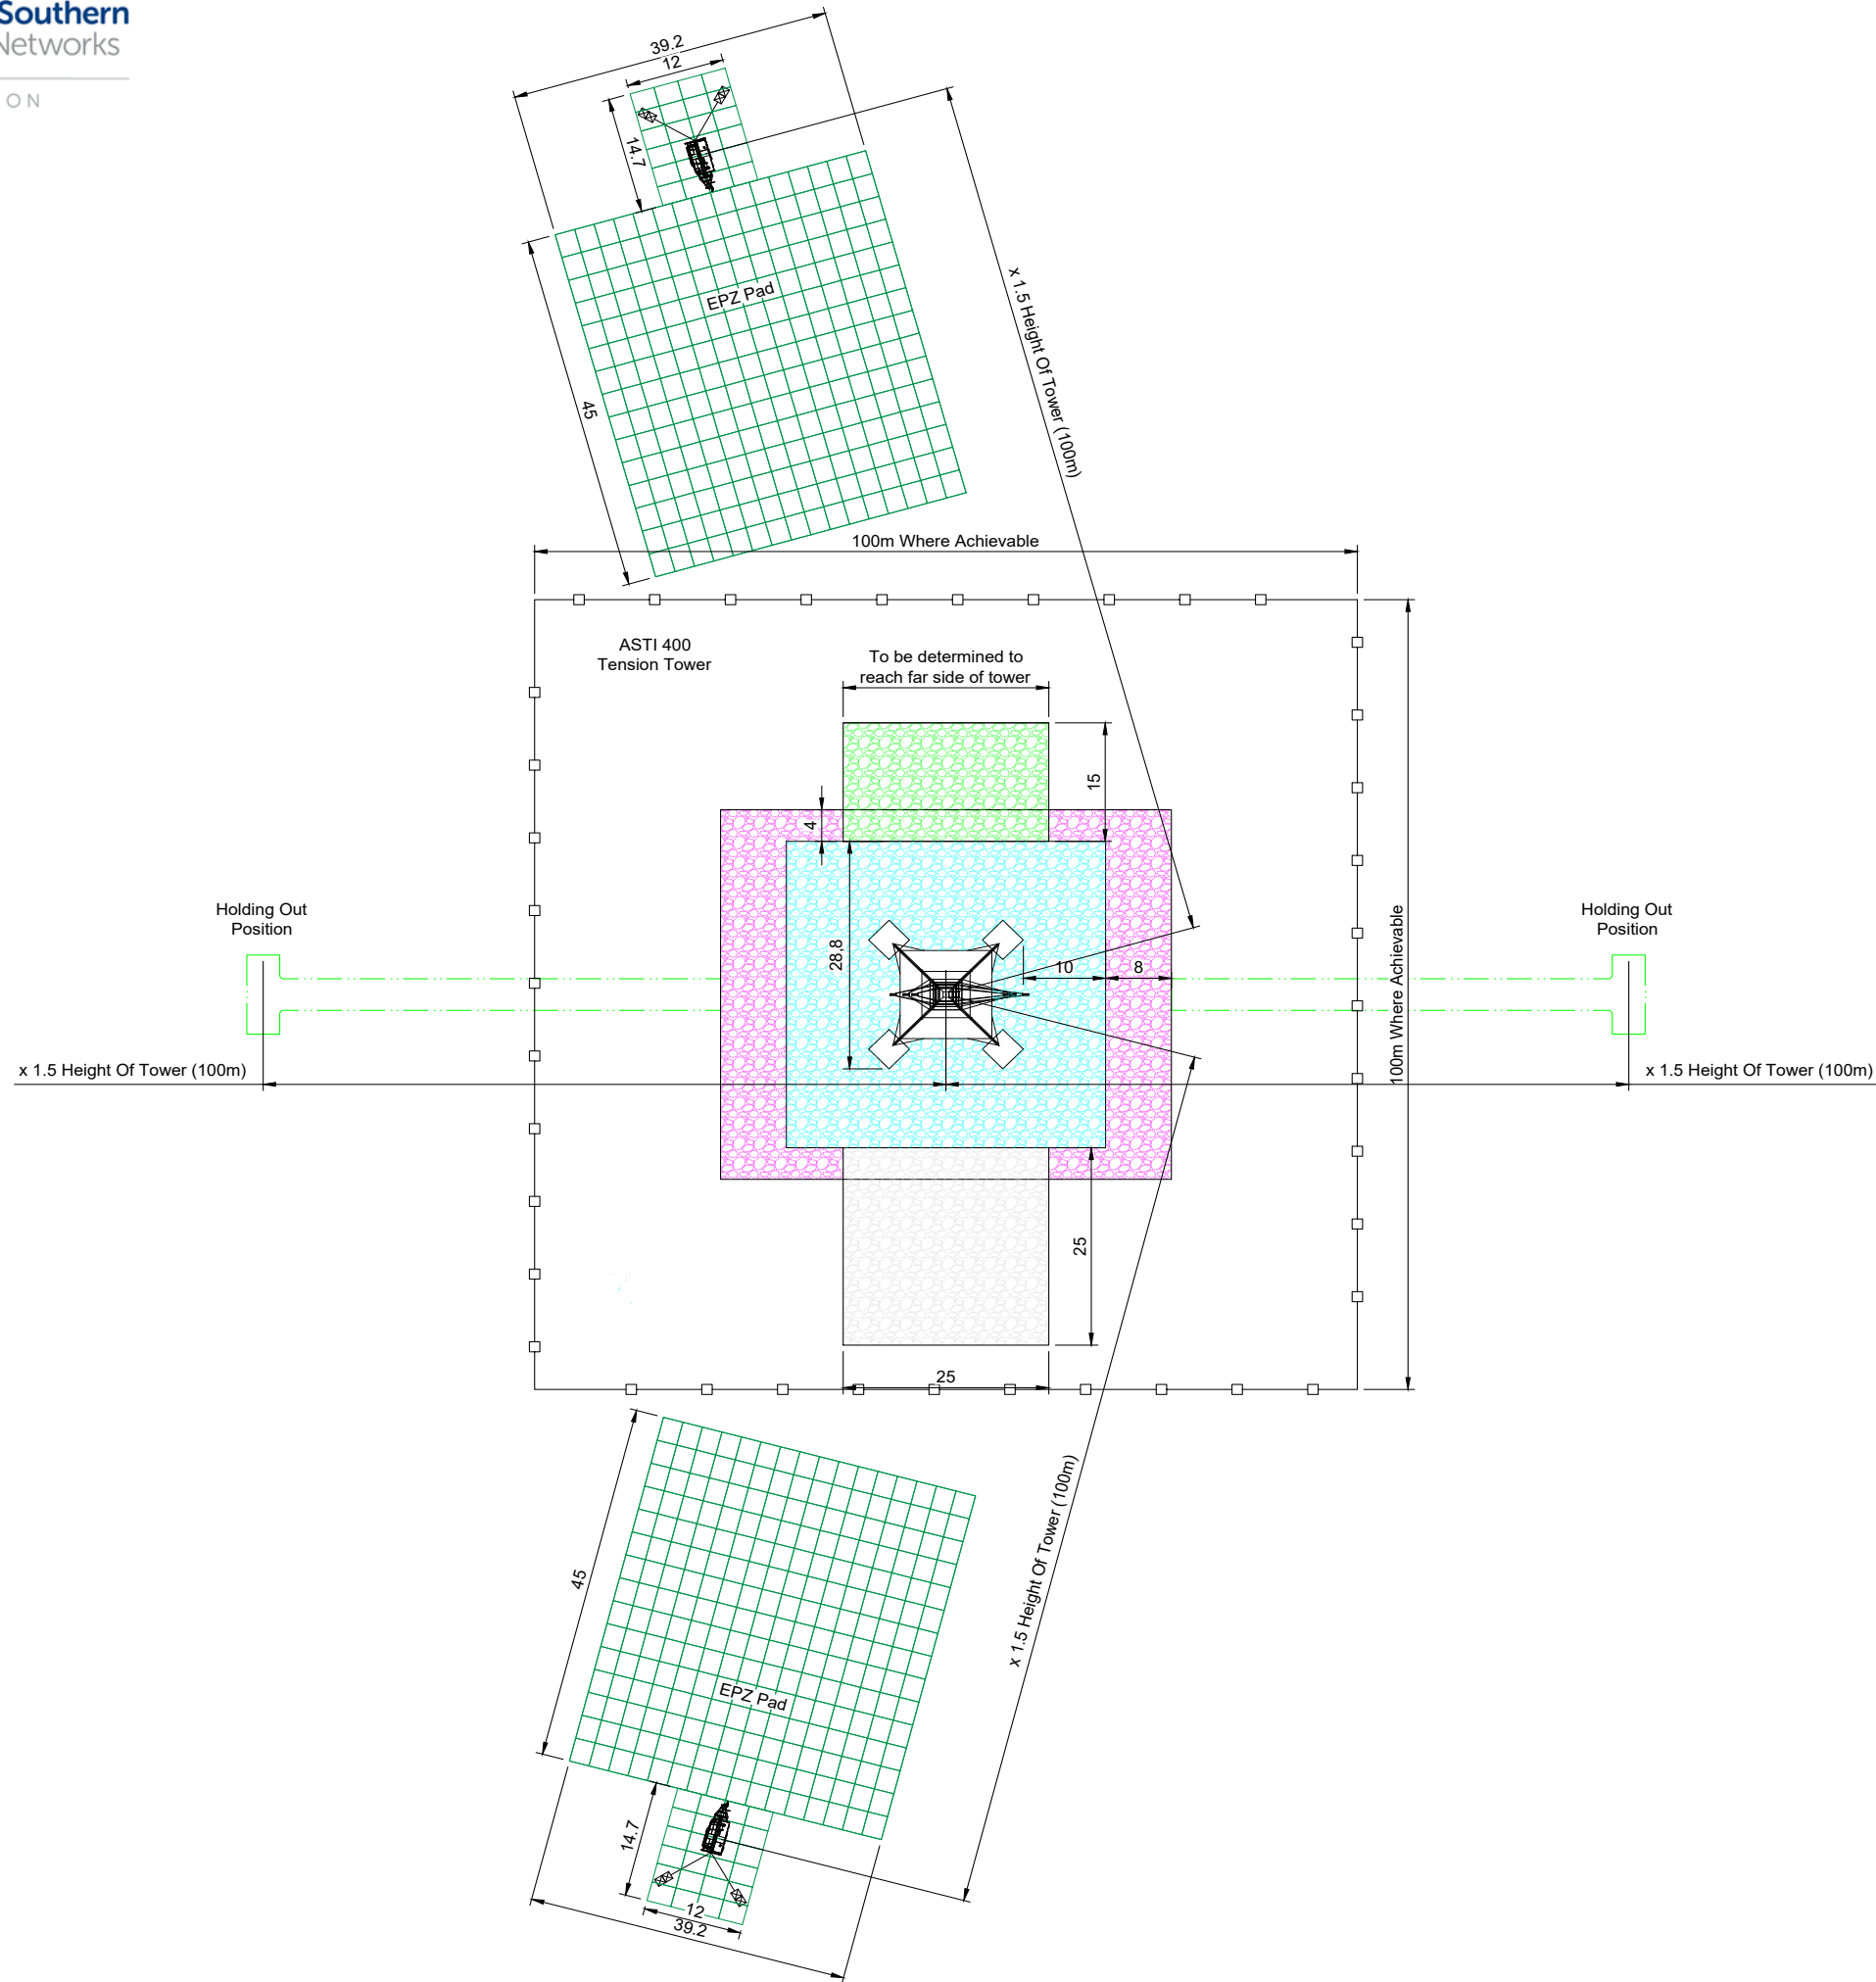

Legend

- Crane Pad
- Piling Pad (where required)
- Tele Pad
- Tower Access Surround
- Segregated Work Zone

Not to Scale @ A3

Project: Beauly to Blackhillock to New Deer to Peterhead 400 kV OHL Project

Title: Figure 3.9b - Typical Tower Working Area Arrangement - Tension tower with EPZs

Drawn by: SH Date: 12/09/2025

Drawing: B2P-WSP-DA-70092380-105