


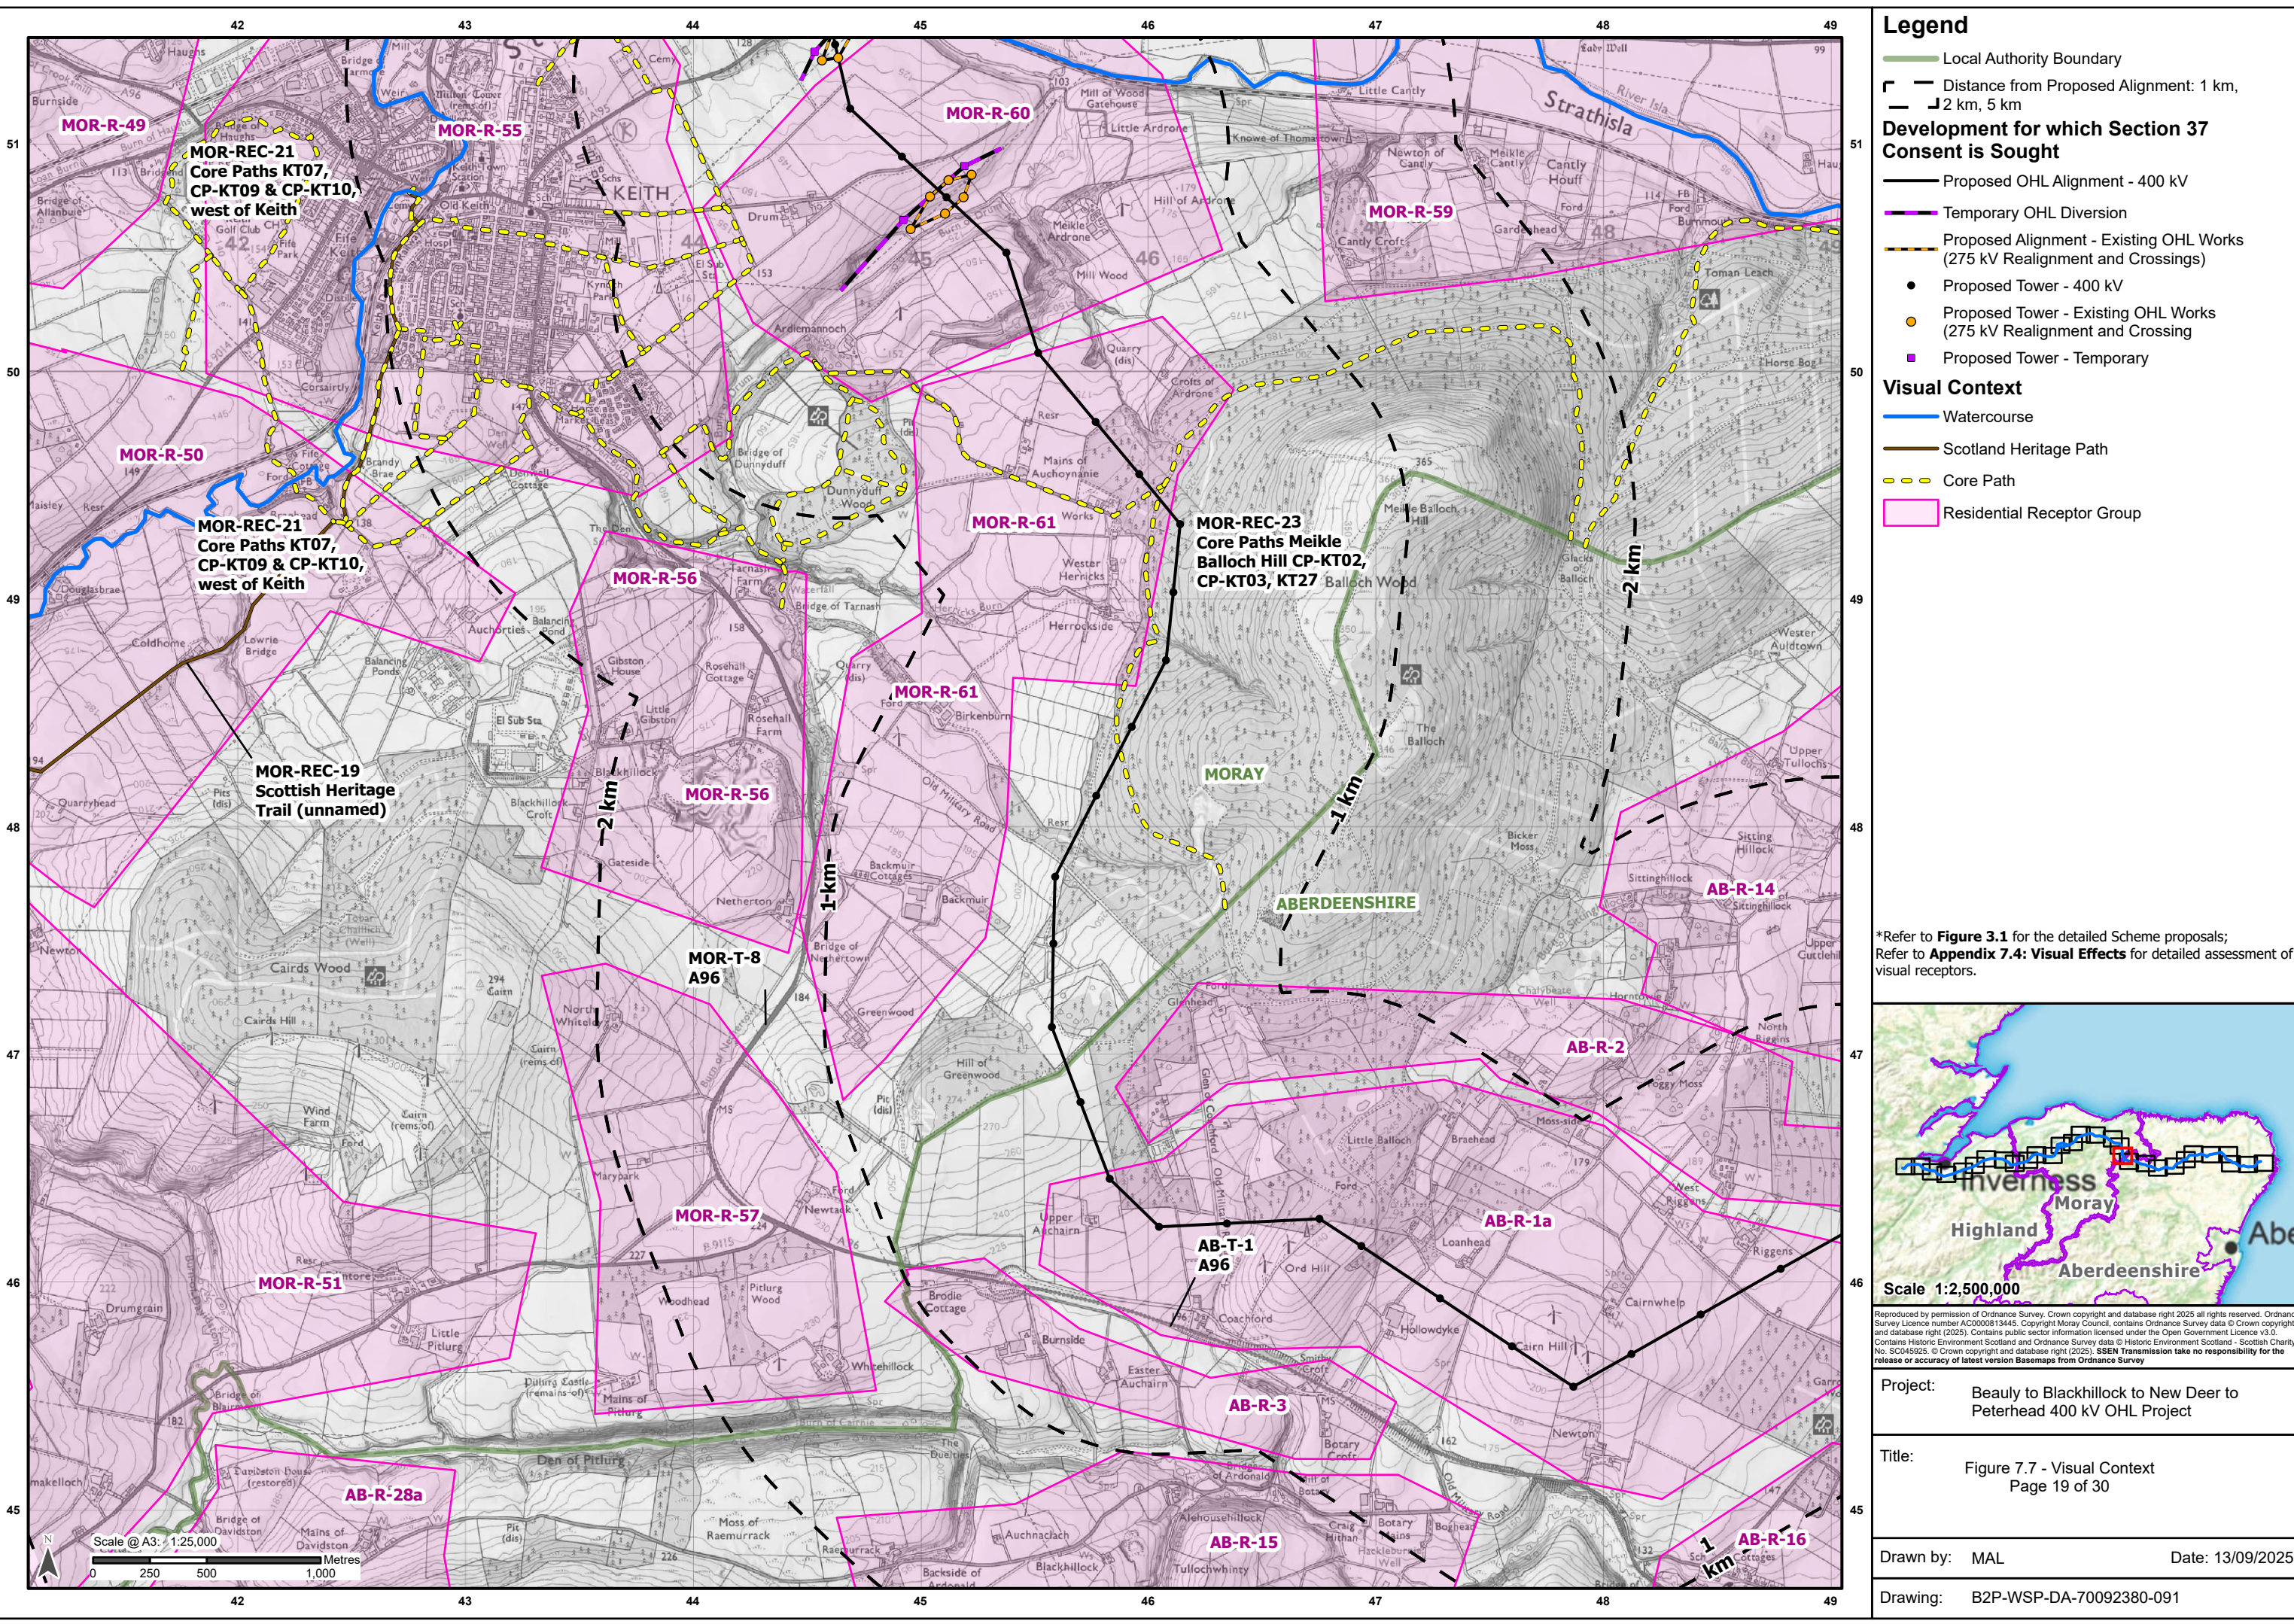

Legend

- Local Authority Boundary
- Distance from Proposed Alignment: 1 km, 2 km, 5 km
- Proposed OHL Alignment - 400 kV
- Temporary OHL Diversion
- Proposed Alignment - Existing OHL Works (275 kV Realignment and Crossings)
- Proposed Tower - 400 kV
- Proposed Tower - Existing OHL Works (275 kV Realignment and Crossing)
- Proposed Tower - Temporary

Visual Context

- Watercourse
- Scotland Heritage Path
- Core Path
- Residential Receptor Group

Development for which Section 37 Consent is Sought

Proposed OHL Alignment - 400 kV

Temporary OHL Diversion

Proposed Alignment - Existing OHL Works (275 kV Realignment and Crossings)

Proposed Tower - 400 kV

Proposed Tower - Existing OHL Works (275 kV Realignment and Crossing)

Proposed Tower - Temporary

Visual Context

Watercourse

Scotland Heritage Path

Core Path

Residential Receptor Group

*Refer to **Figure 3.1** for the detailed Scheme proposals;
Refer to **Appendix 7.4: Visual Effects** for detailed assessment of visual receptors.

Scale 1:2,500,000


Reproduced by permission of Ordnance Survey. Crown copyright and database right 2025 all rights reserved. Ordnance Survey Licence number AC0000813445. Copyright Moray Council, contains Ordnance Survey data © Crown copyright and database right (2025). Contains public sector information licensed under the Open Government Licence v3.0. Contains Historic Environment Scotland and Ordnance Survey data © Historic Environment Scotland - Scottish Charity No. SC045925. © Crown copyright and database right (2025). SSEN Transmission take no responsibility for the release or accuracy of latest version Basemaps from Ordnance Survey

Project: Beauly to Blackhilllock to New Deer to Peterhead 400 kV OHL Project

Title: Figure 7.7 - Visual Context
Page 19 of 30

Drawn by: MAL Date: 13/09/2025

Drawing: B2P-WSP-DA-70092380-091

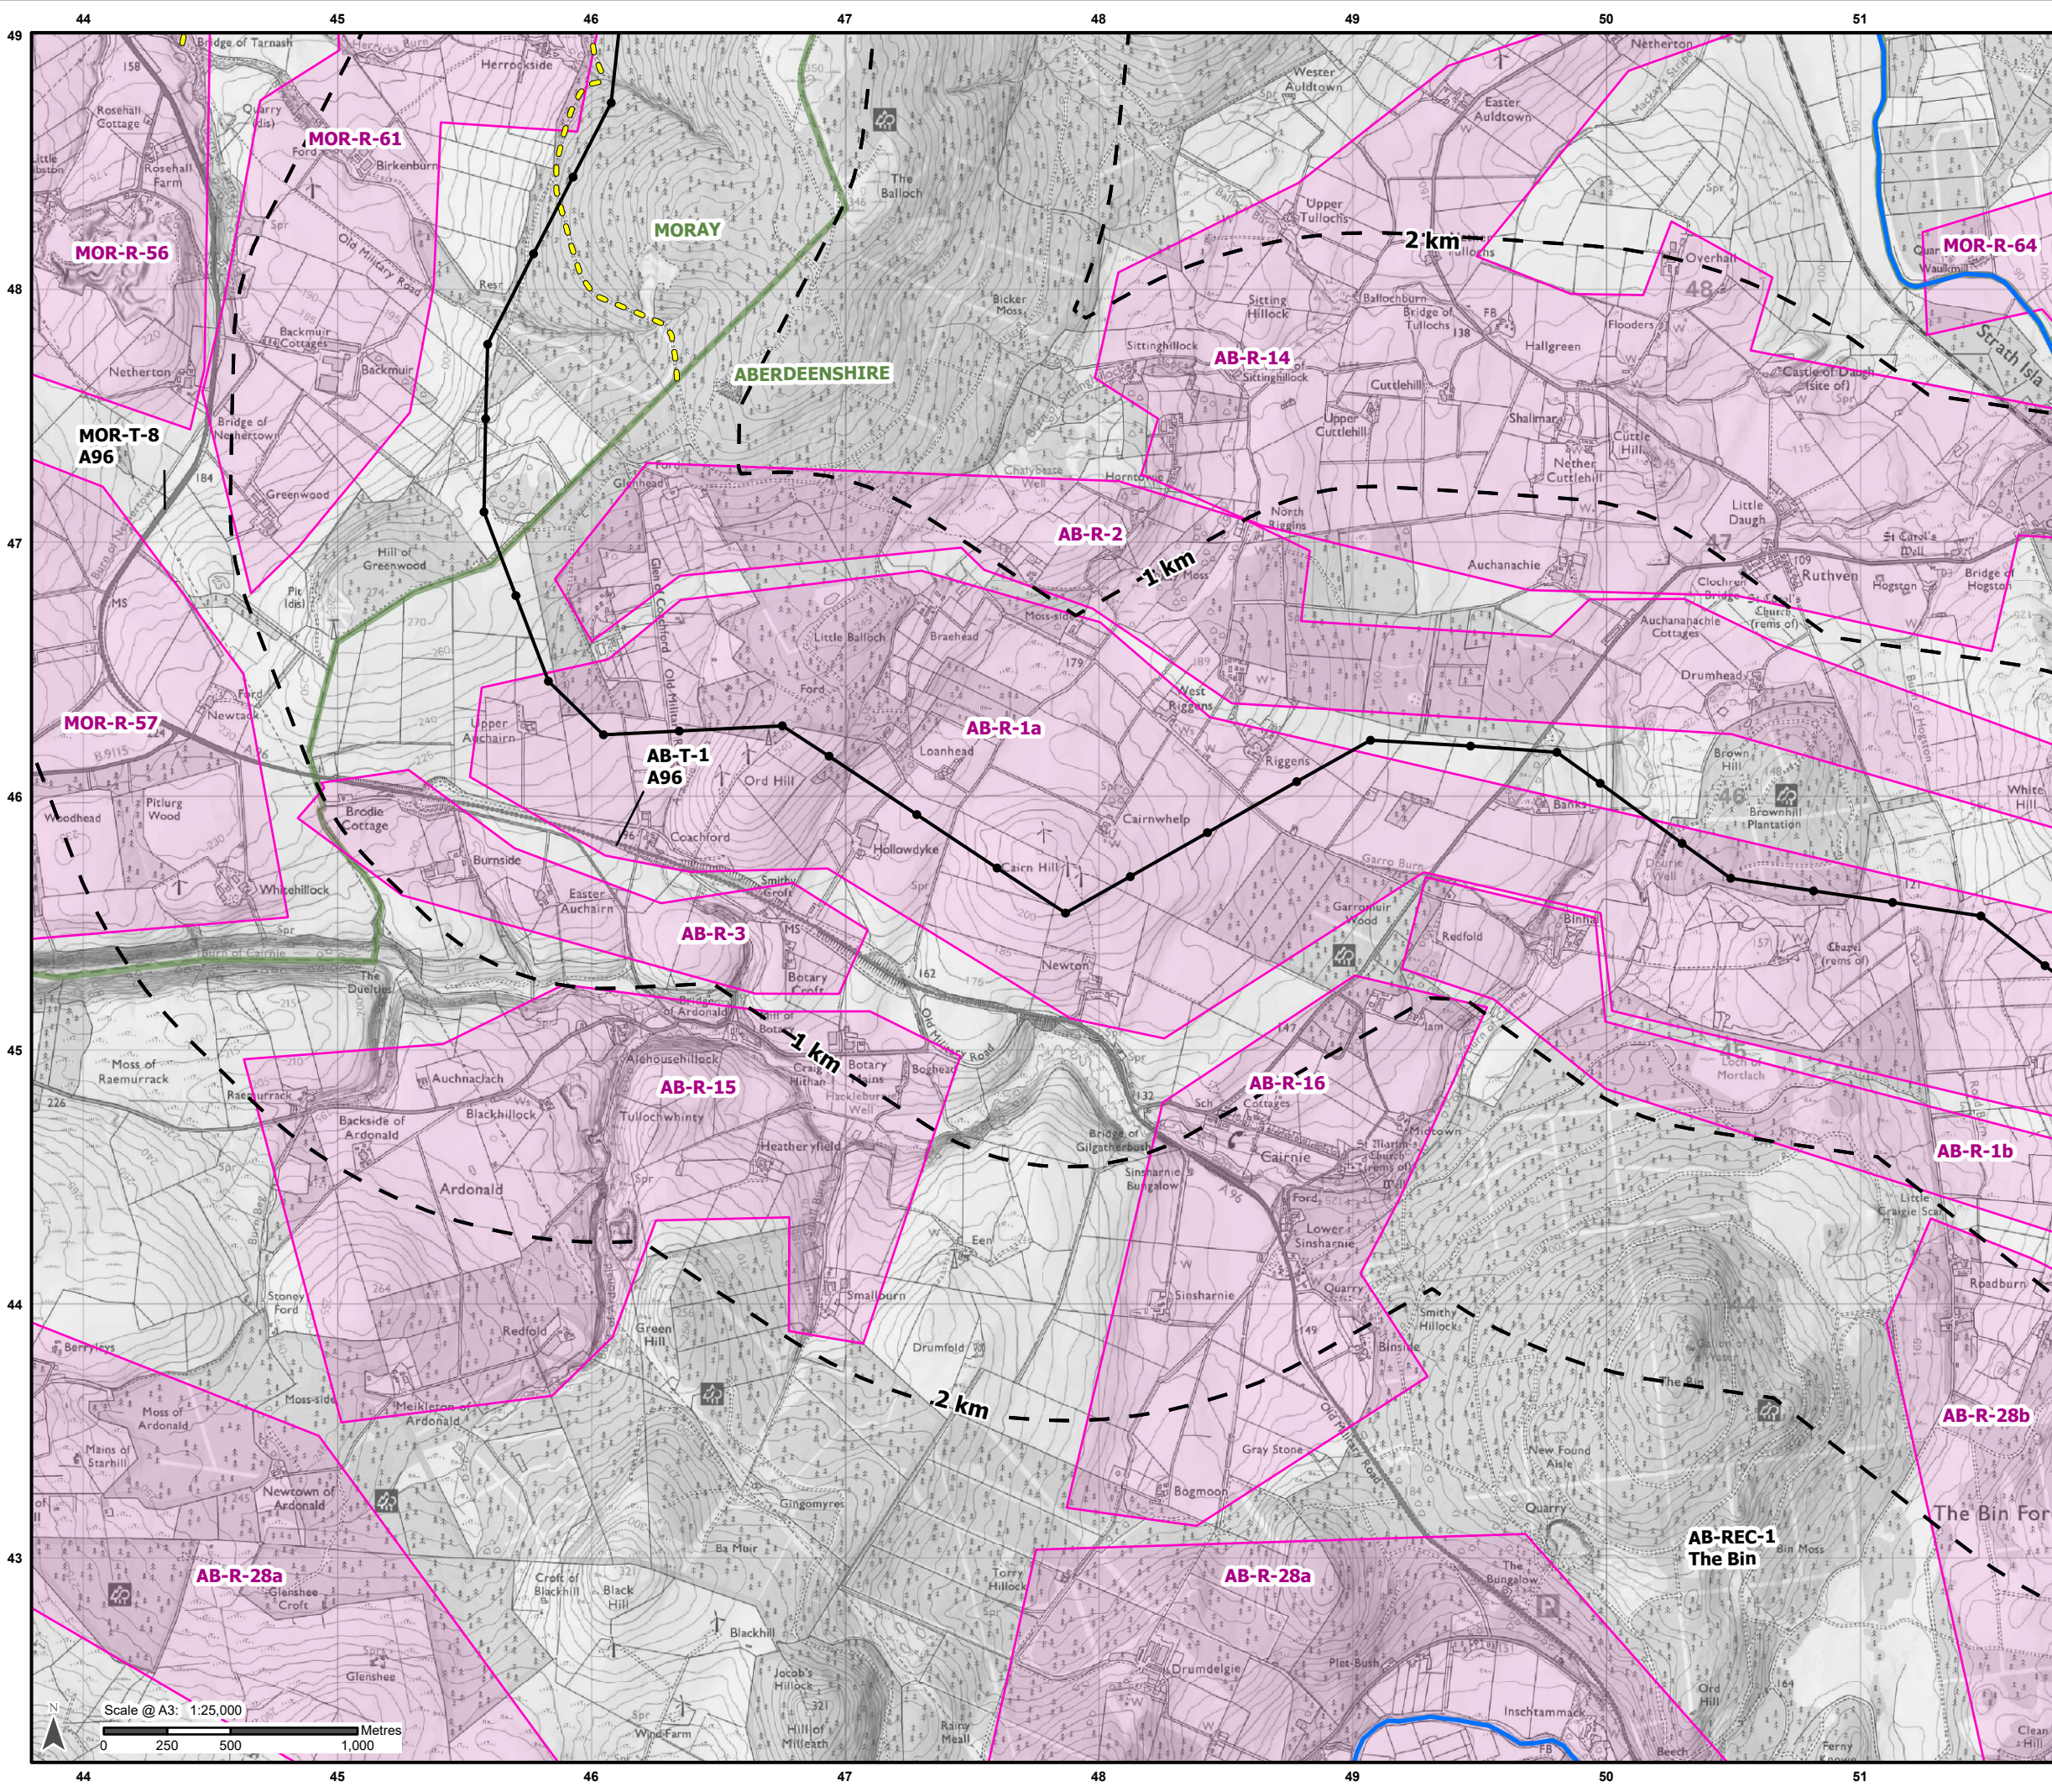

Legend


- Local Authority Boundary
- Distance from Proposed Alignment: 1 km, 2 km, 5 km
- Proposed OHL Alignment - 400 kV
- Proposed Tower - 400 kV
- Visual Context
 - Watercourse
 - Core Path
 - Residential Receptor Group


*Refer to **Figure 3.1** for the detailed Scheme proposals;
Refer to **Appendix 7.4: Visual Effects** for detailed assessment of visual receptors.

Scale 1:2,500,000

Reproduced by permission of Ordnance Survey. Crown copyright and database right 2025 all rights reserved. Ordnance Survey Licence number AC0000813445. Copyright Moray Council, contains Ordnance Survey data © Crown copyright and database right (2025). Contains public sector information licensed under the Open Government Licence v3.0. Contains Historic Environment Scotland and Ordnance Survey data © Historic Environment Scotland - Scottish Charity No. SC045925. © Crown copyright and database right (2025). SSEN Transmission take no responsibility for the release or accuracy of latest version Basemaps from Ordnance Survey

Project:	Beauly to Blackhillock to New Deer to Peterhead 400 kV OHL Project	
Title:	Figure 7.7 - Visual Context Page 20 of 30	
Drawn by:	MAL	Date: 13/09/2025
Drawing:	B2P-WSP-DA-70092380-091	

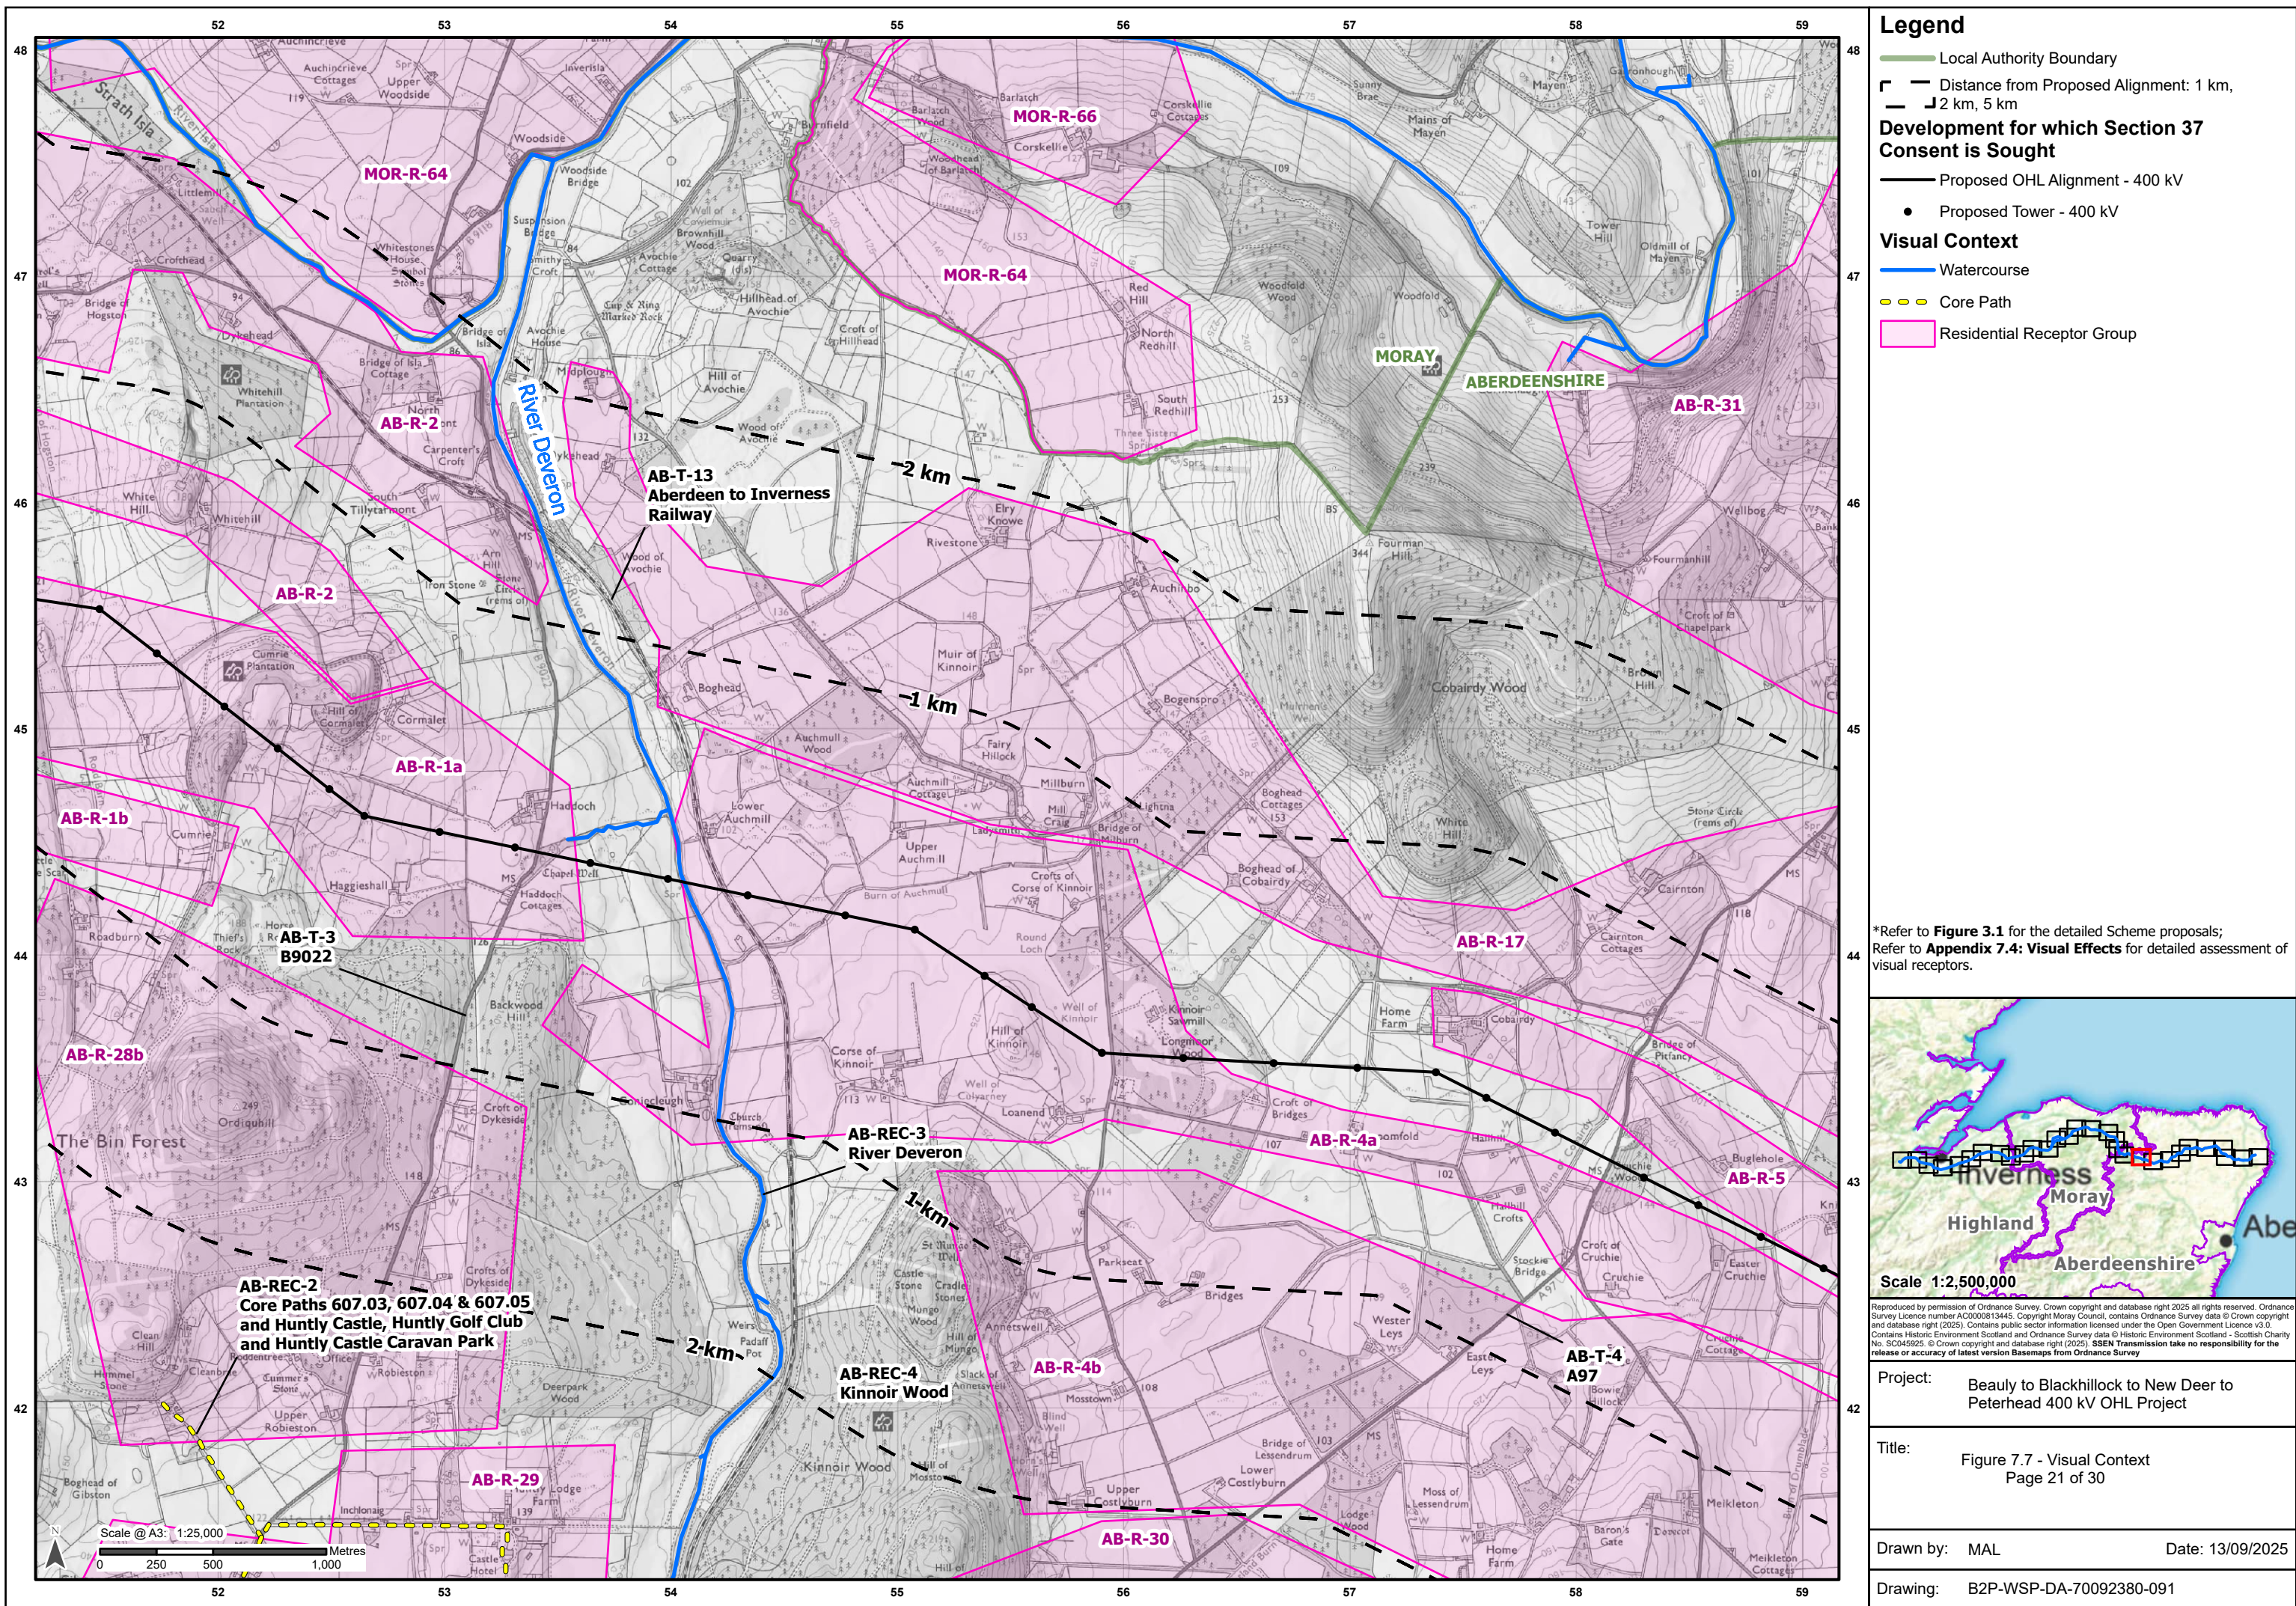

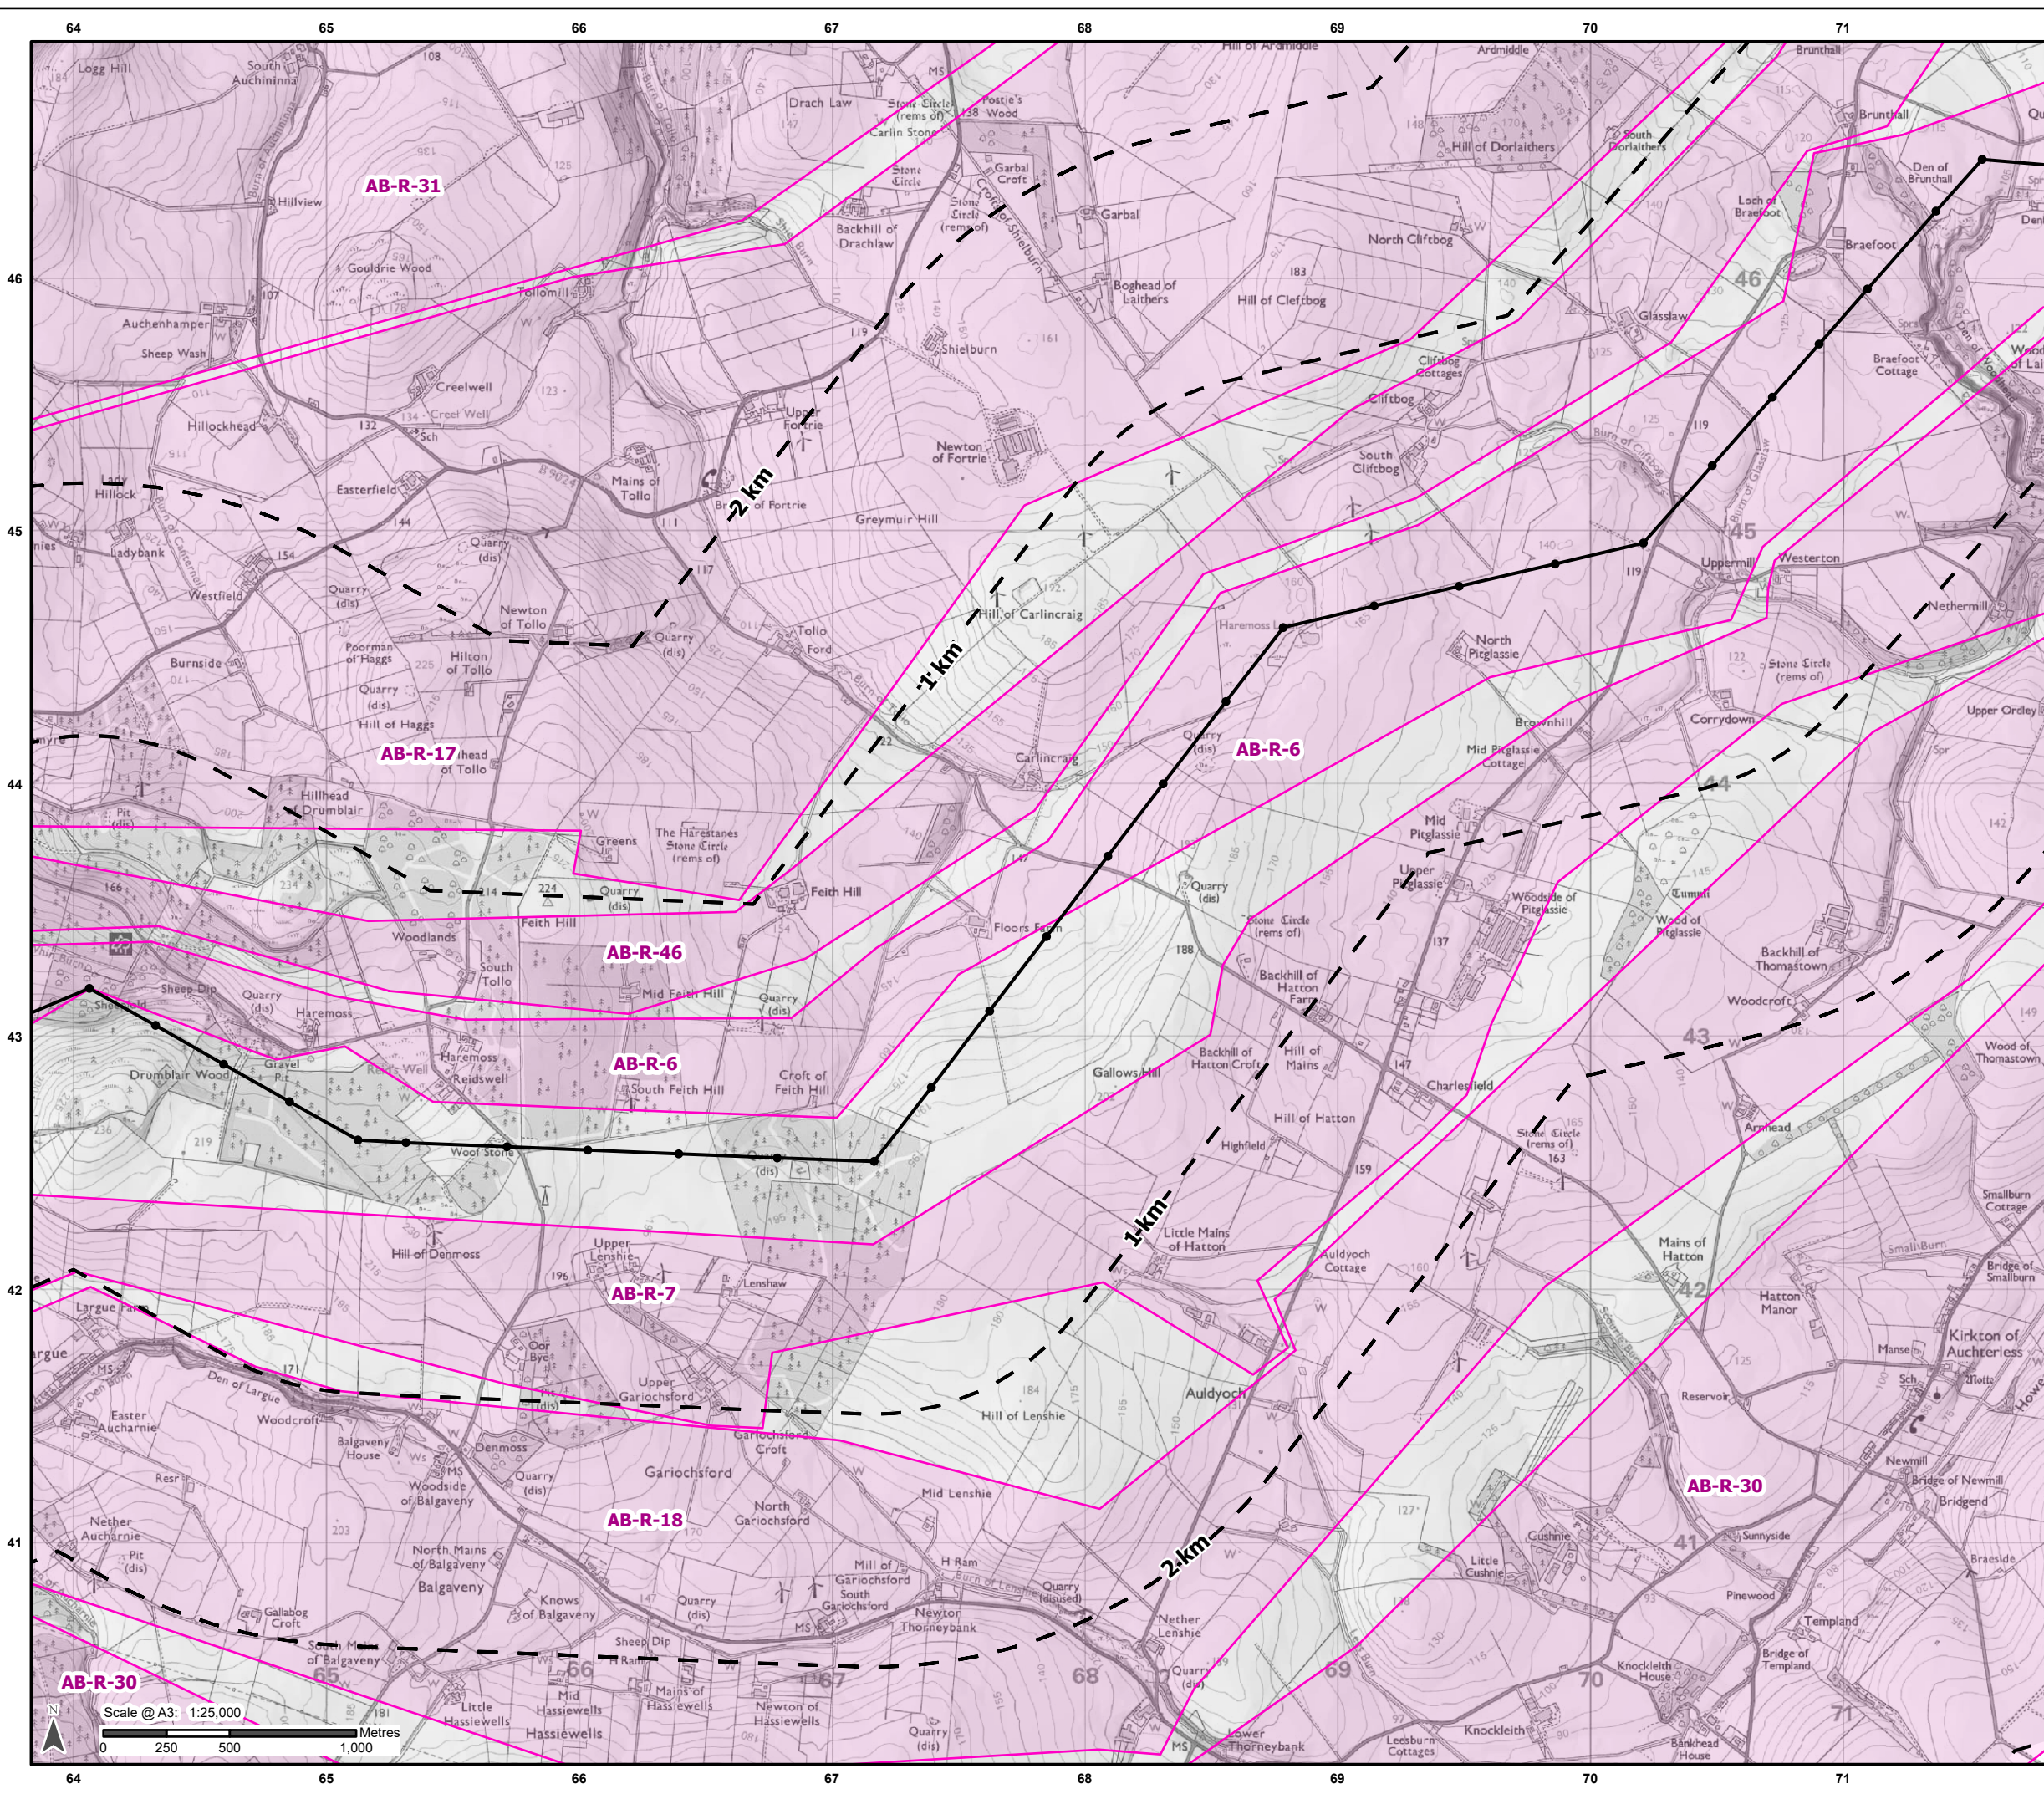

Legend

Distance from Proposed Alignment: 1 km, 2 km, 5 km

Development for which Section 37 Consent is Sought

Proposed OHL Alignment - 400 kV

Proposed Tower - 400 kV

Visual Context

Residential Receptor Group

*Refer to **Figure 3.1** for the detailed Scheme proposals;
Refer to **Appendix 7.4: Visual Effects** for detailed assessment of visual receptors.

Scale 1:2,500,000

Reproduced by permission of Ordnance Survey. Crown copyright and database right 2025 all rights reserved. Ordnance Survey Licence number AC0000813445. Copyright Moray Council, contains Ordnance Survey data © Crown copyright and database right (2025). Contains public sector information licensed under the Open Government Licence v3.0. Contains Historic Environment Scotland and Ordnance Survey data © Historic Environment Scotland - Scottish Charity No. SC045925. © Crown copyright and database right (2025). SSEN Transmission take no responsibility for the release or accuracy of latest version Basemaps from Ordnance Survey

Project: Beaulieu to Blackhillock to New Deer to Peterhead 400 kV OHL Project

Title: Figure 7.7 - Visual Context
Page 23 of 30

Drawn by: MAL Date: 13/09/2025

Drawing: B2P-WSP-DA-70092380-091

