


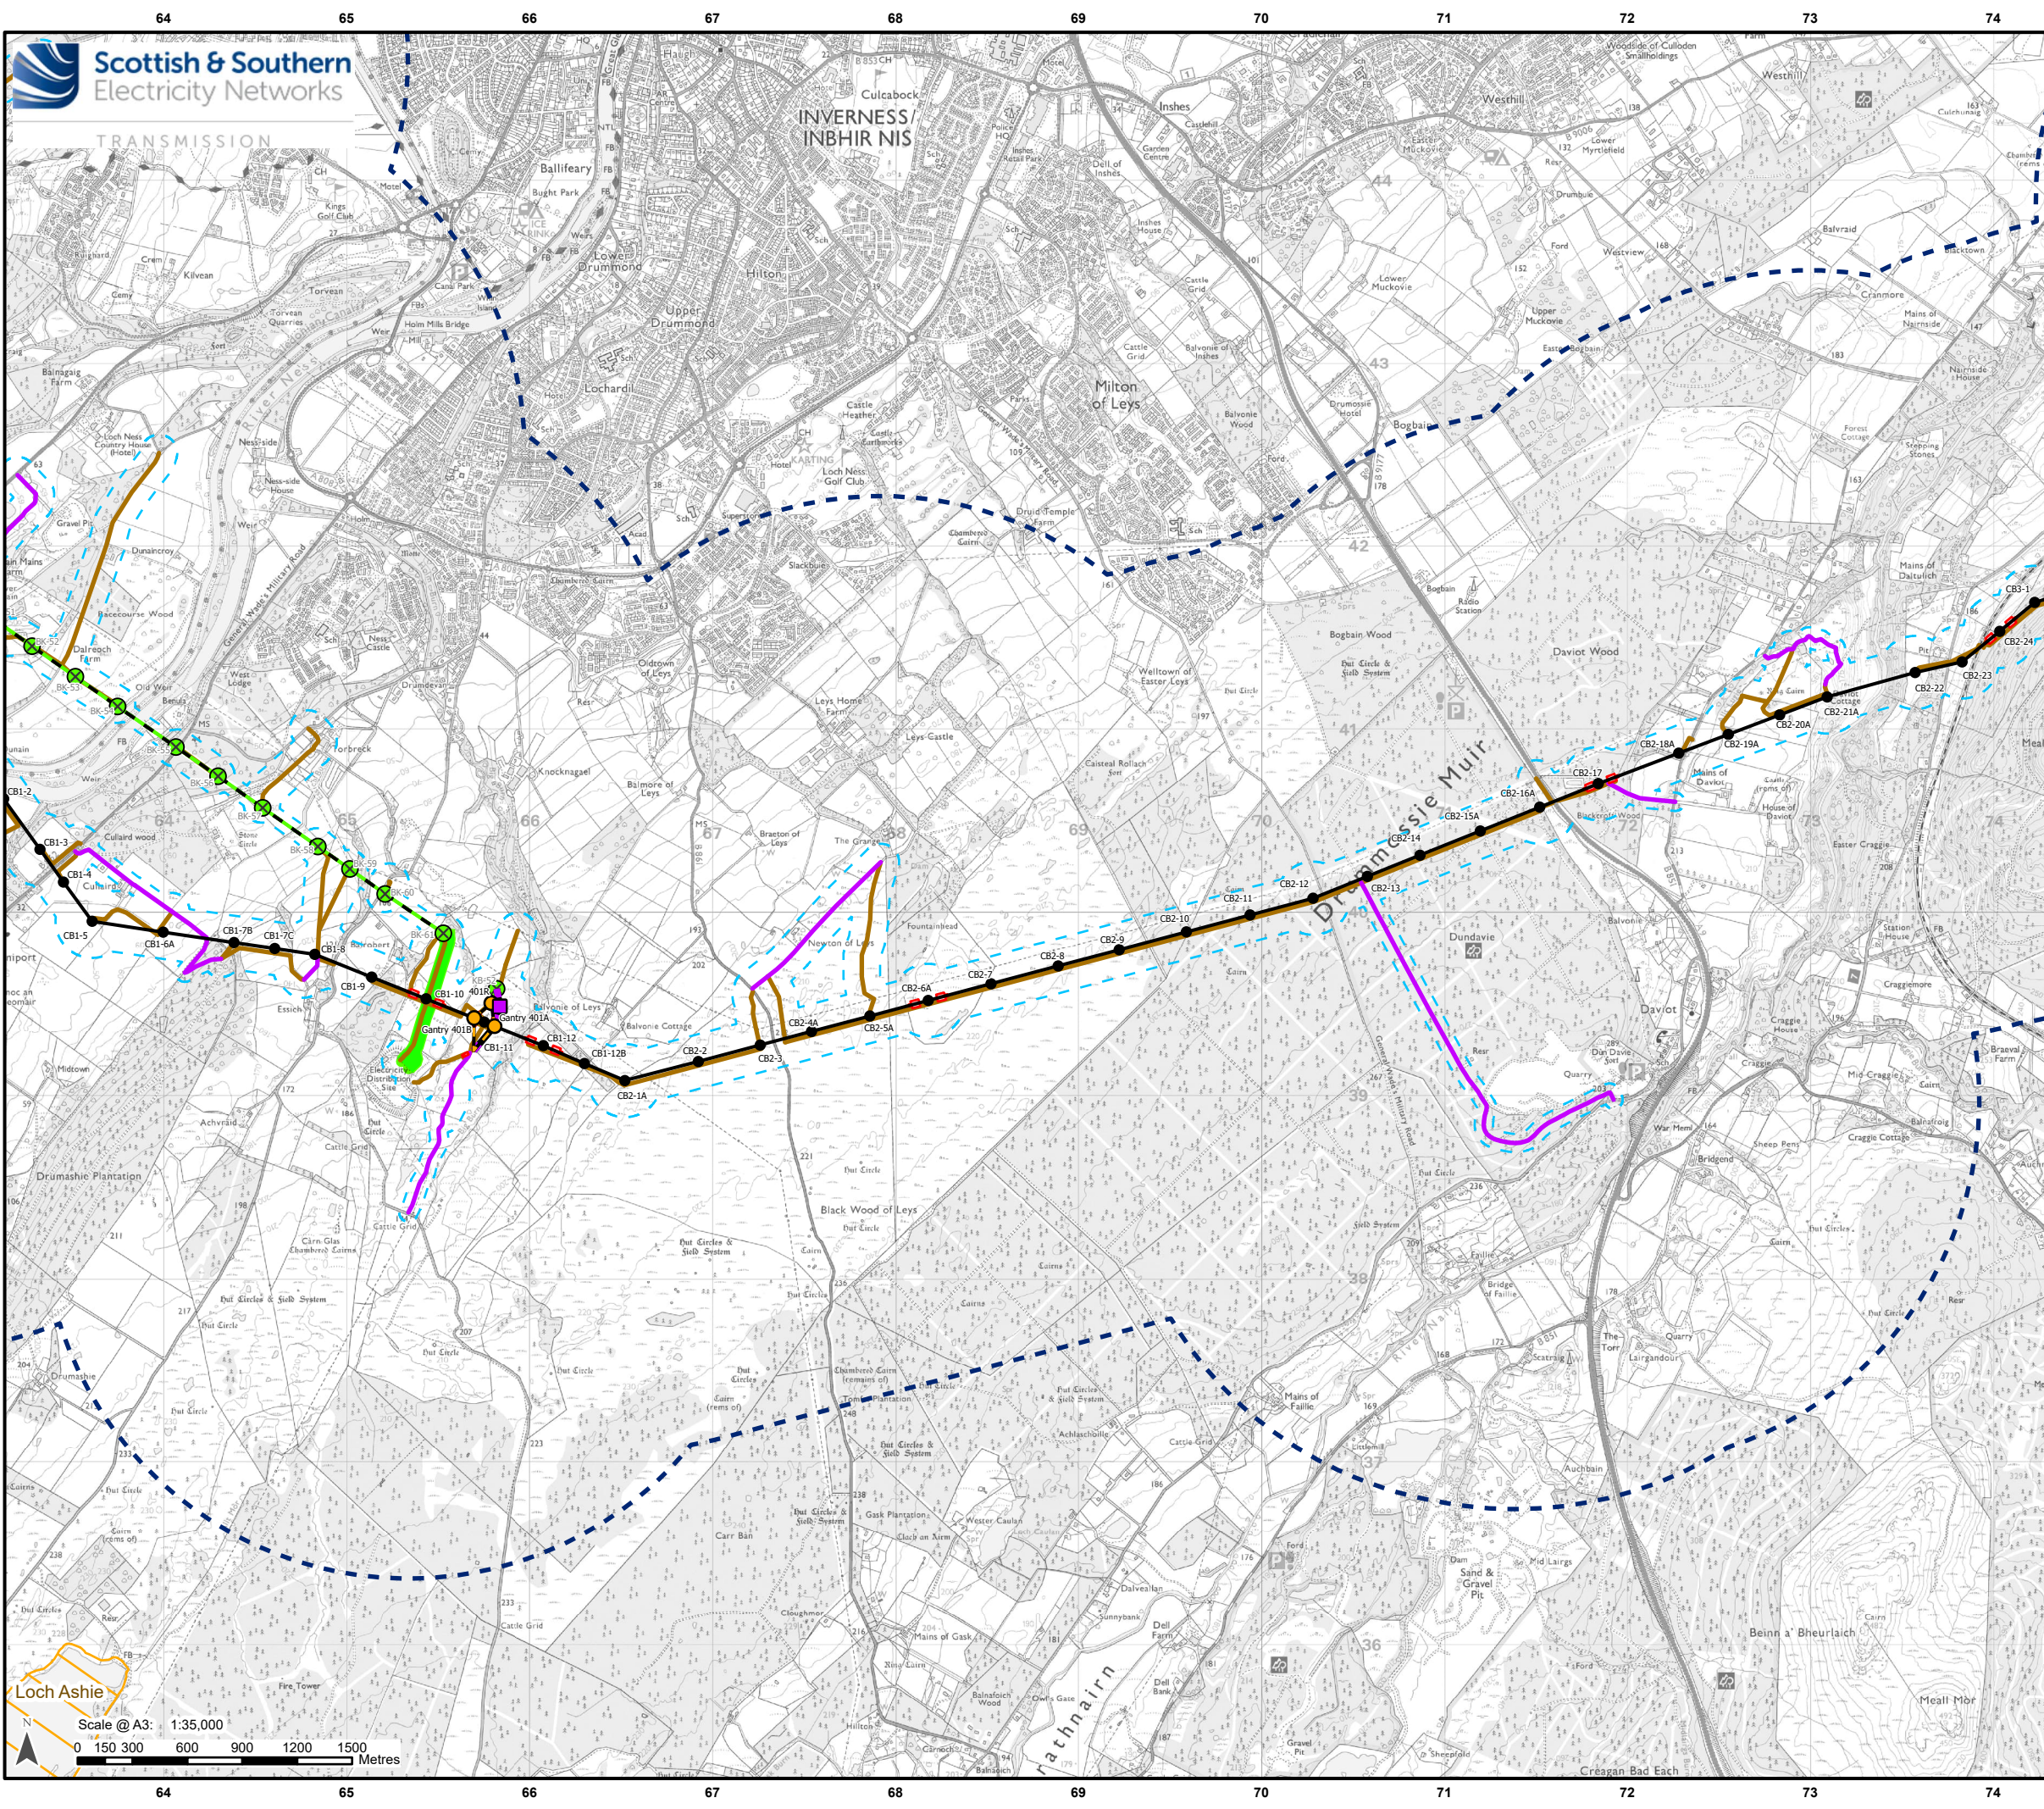

Legend

- Buffer 2 km
- Development for which Section 37 Consent is Sought
 - Proposed OHL Alignment - 400 kV
 - Temporary OHL Diversion
 - Proposed Alignment - Existing OHL Works (275 kV Realignment and Crossings)
 - Proposed Tower - 400 kV (with tower number)
 - Proposed Tower - Existing OHL Works (275 kV Realignment and Crossing)
 - Proposed Tower - Temporary
 - Limit of Deviation
- Ancillary Development
 - Tower to be Removed
 - OHL to be Removed
 - Cable to be Removed
 - Proposed Conductor Pulling Area (EPZ)
 - Proposed New Access (Temporary/Permanent)
 - Existing Access Upgrade
- International Designated Site
 - Special Protection Area

Scale 1:2,500,000


Project: Beaulieu to Blackhillock to New Deer to Peterhead 400kV OHL Project

Title: Figure 8.1 - International Designated Sites
Page 6 of 12

Drawn by: MAL Date: 15/09/2025

Drawing: B2P-WSP-DA-70092380-114

Reproduced by permission of Ordnance Survey, Crown copyright and database right 2025 all rights reserved. Ordnance Survey Licence number AC0000813445
Contains public sector information licensed under the Open Government Licence v3.0
Contains Historic Environment Scotland and Ordnance Survey data © Historic Environment Scotland - Scottish Charity No. SC045925 © Crown copyright and database right 2025
SSN Transmission take no responsibility for the release or accuracy of latest version Basemaps from Ordnance Survey

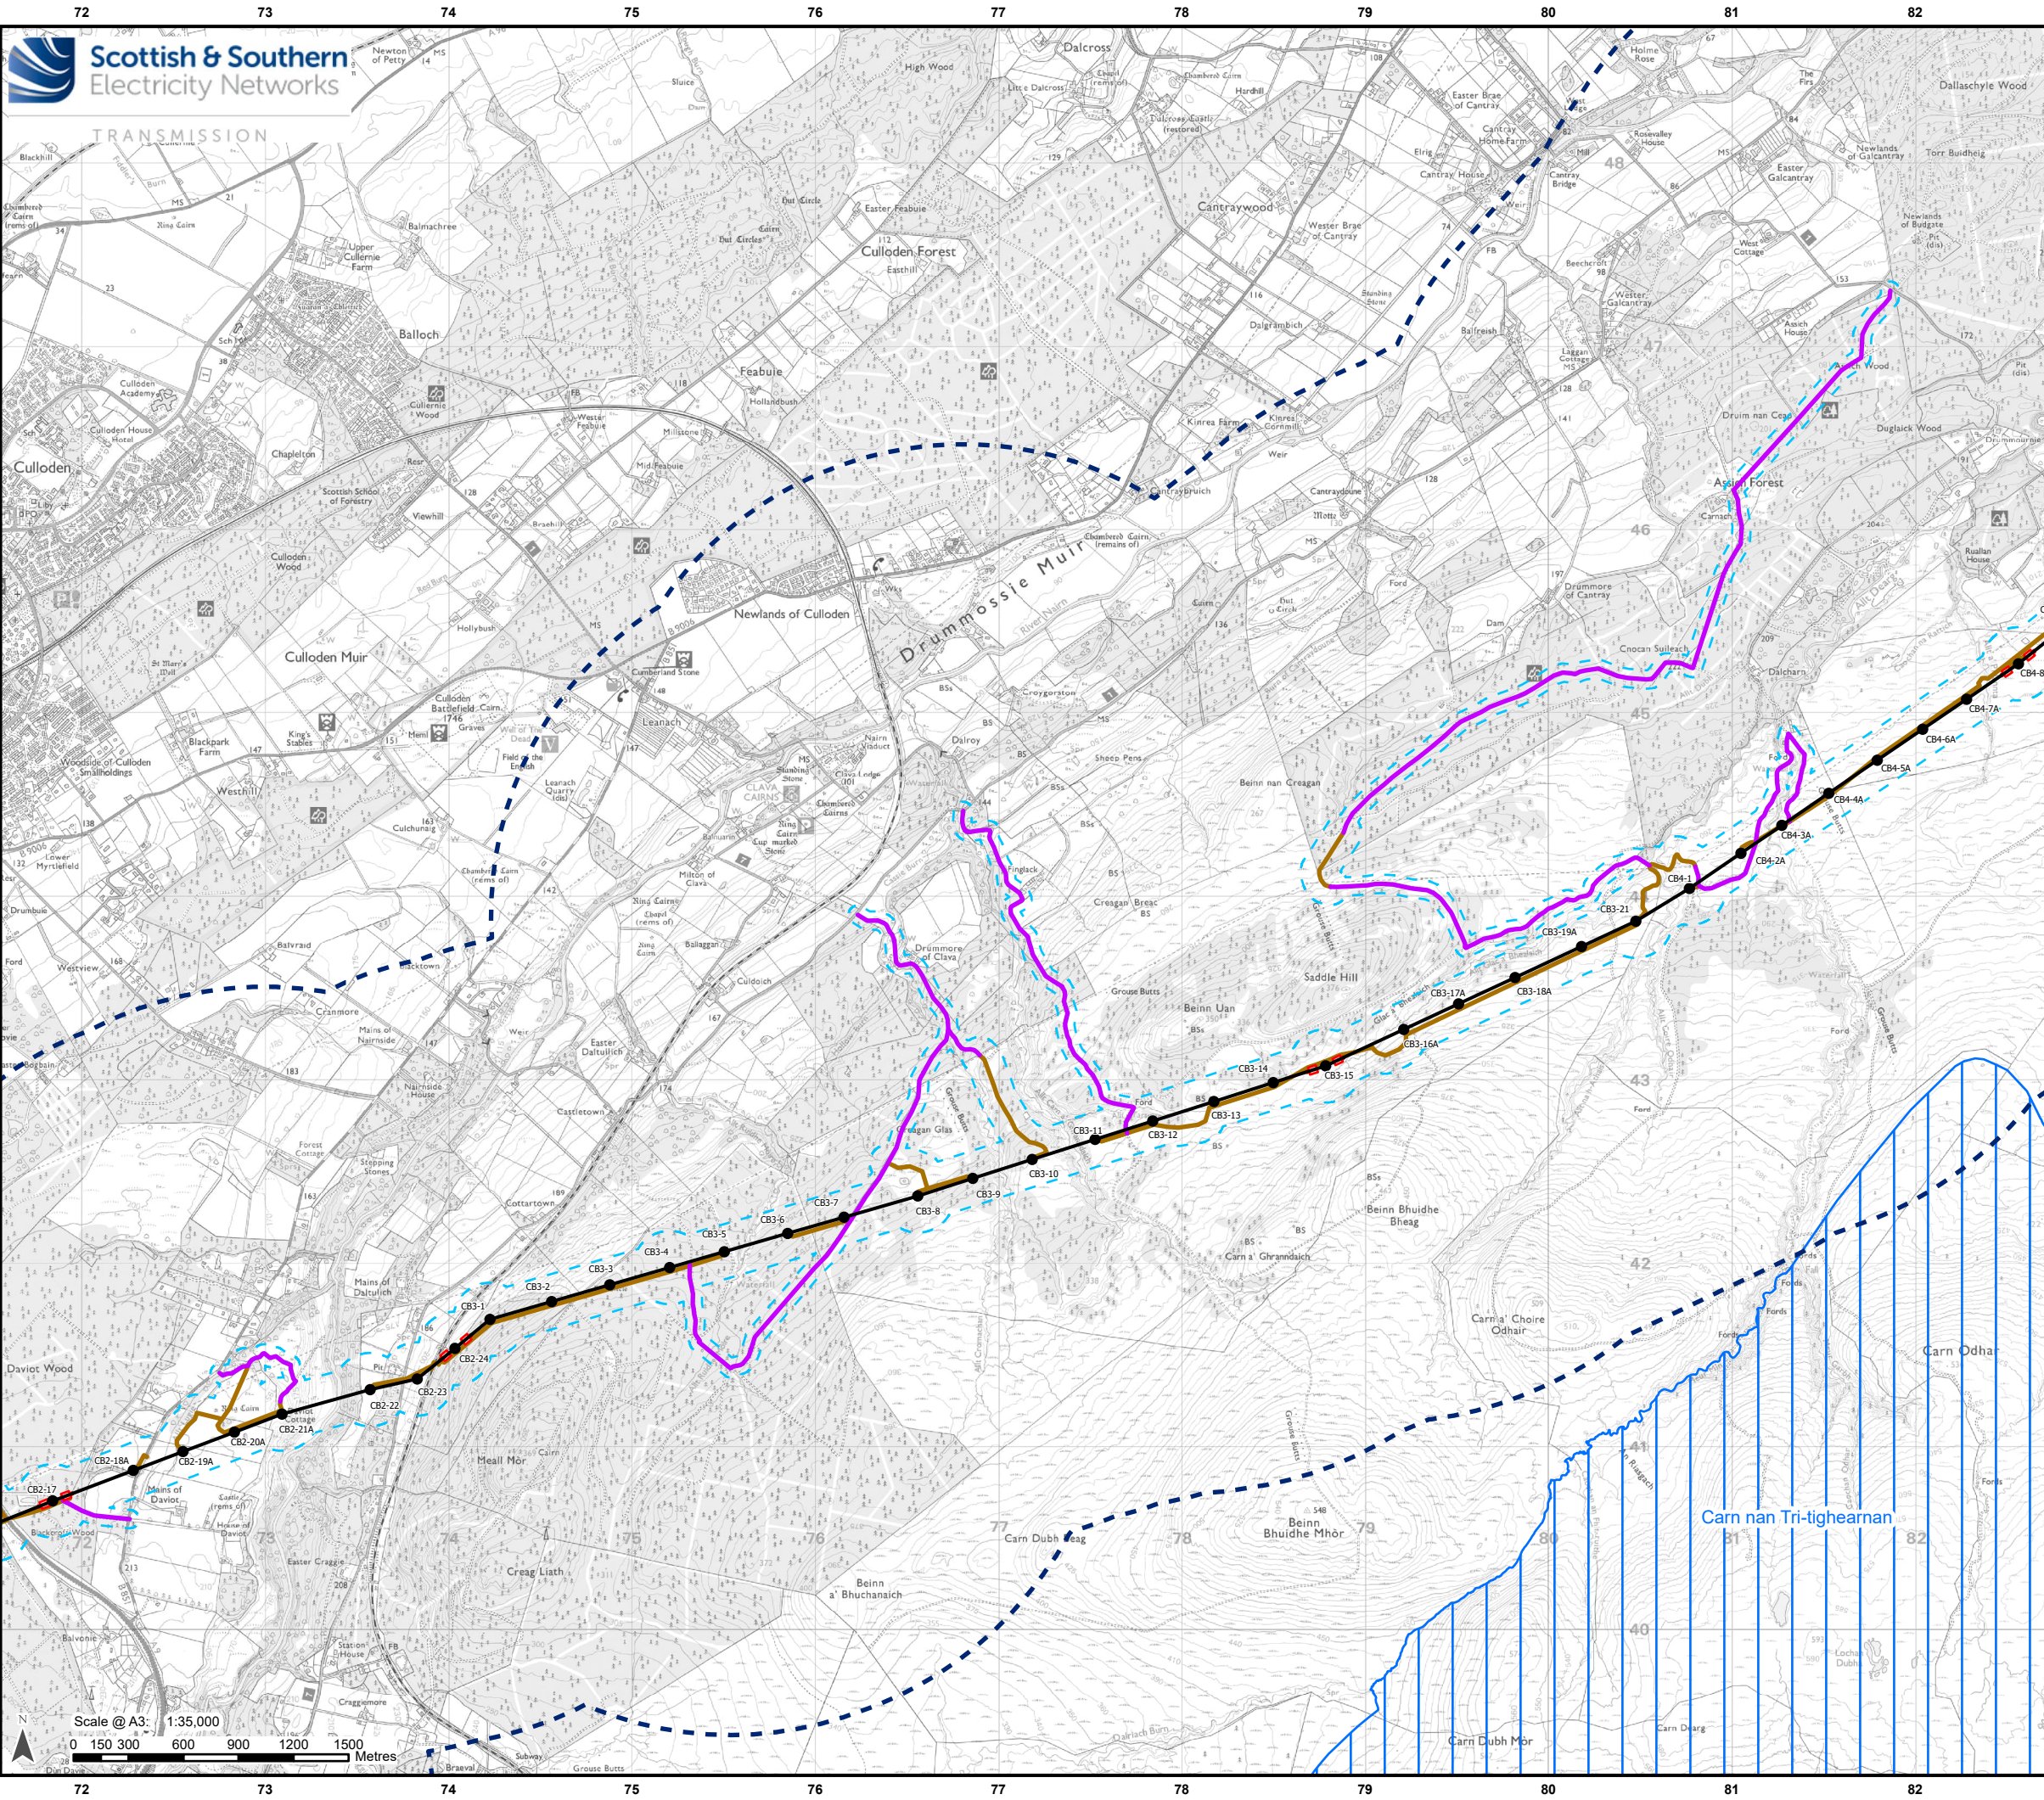

Legend

- Buffer 2 km
- Proposed OHL Alignment - 400 kV
- Proposed Tower - 400 kV (with tower number)
- Limit of Deviation

Ancillary Development

- Proposed Conductor Pulling Area (EPZ)
- Proposed New Access (Temporary/ Permanent)
- Existing Access Upgrade

International Designated Site

- Special Area of Conservation

Reproduced by permission of Ordnance Survey, Crown copyright and database right 2025 all rights reserved. Ordnance Survey Licence number AC000813445
Contains public sector information licensed under the Open Government Licence v3.0
Contains Historic Environment Scotland and Ordnance Survey data © Historic Environment Scotland - Scottish Charity No. SC045925 © Crown copyright and database right 2025
SSN Transmission take no responsibility for the release or accuracy of latest version Basemaps from Ordnance Survey

Project: Beauly to Blackhillock to New Deer to Peterhead 400kV OHL Project

Title: Figure 8.1 - International Designated Sites
Page 7 of 12

Drawn by: MAL **Date:** 15/09/2025

Drawing: B2P-WSP-DA-70092380-114

