


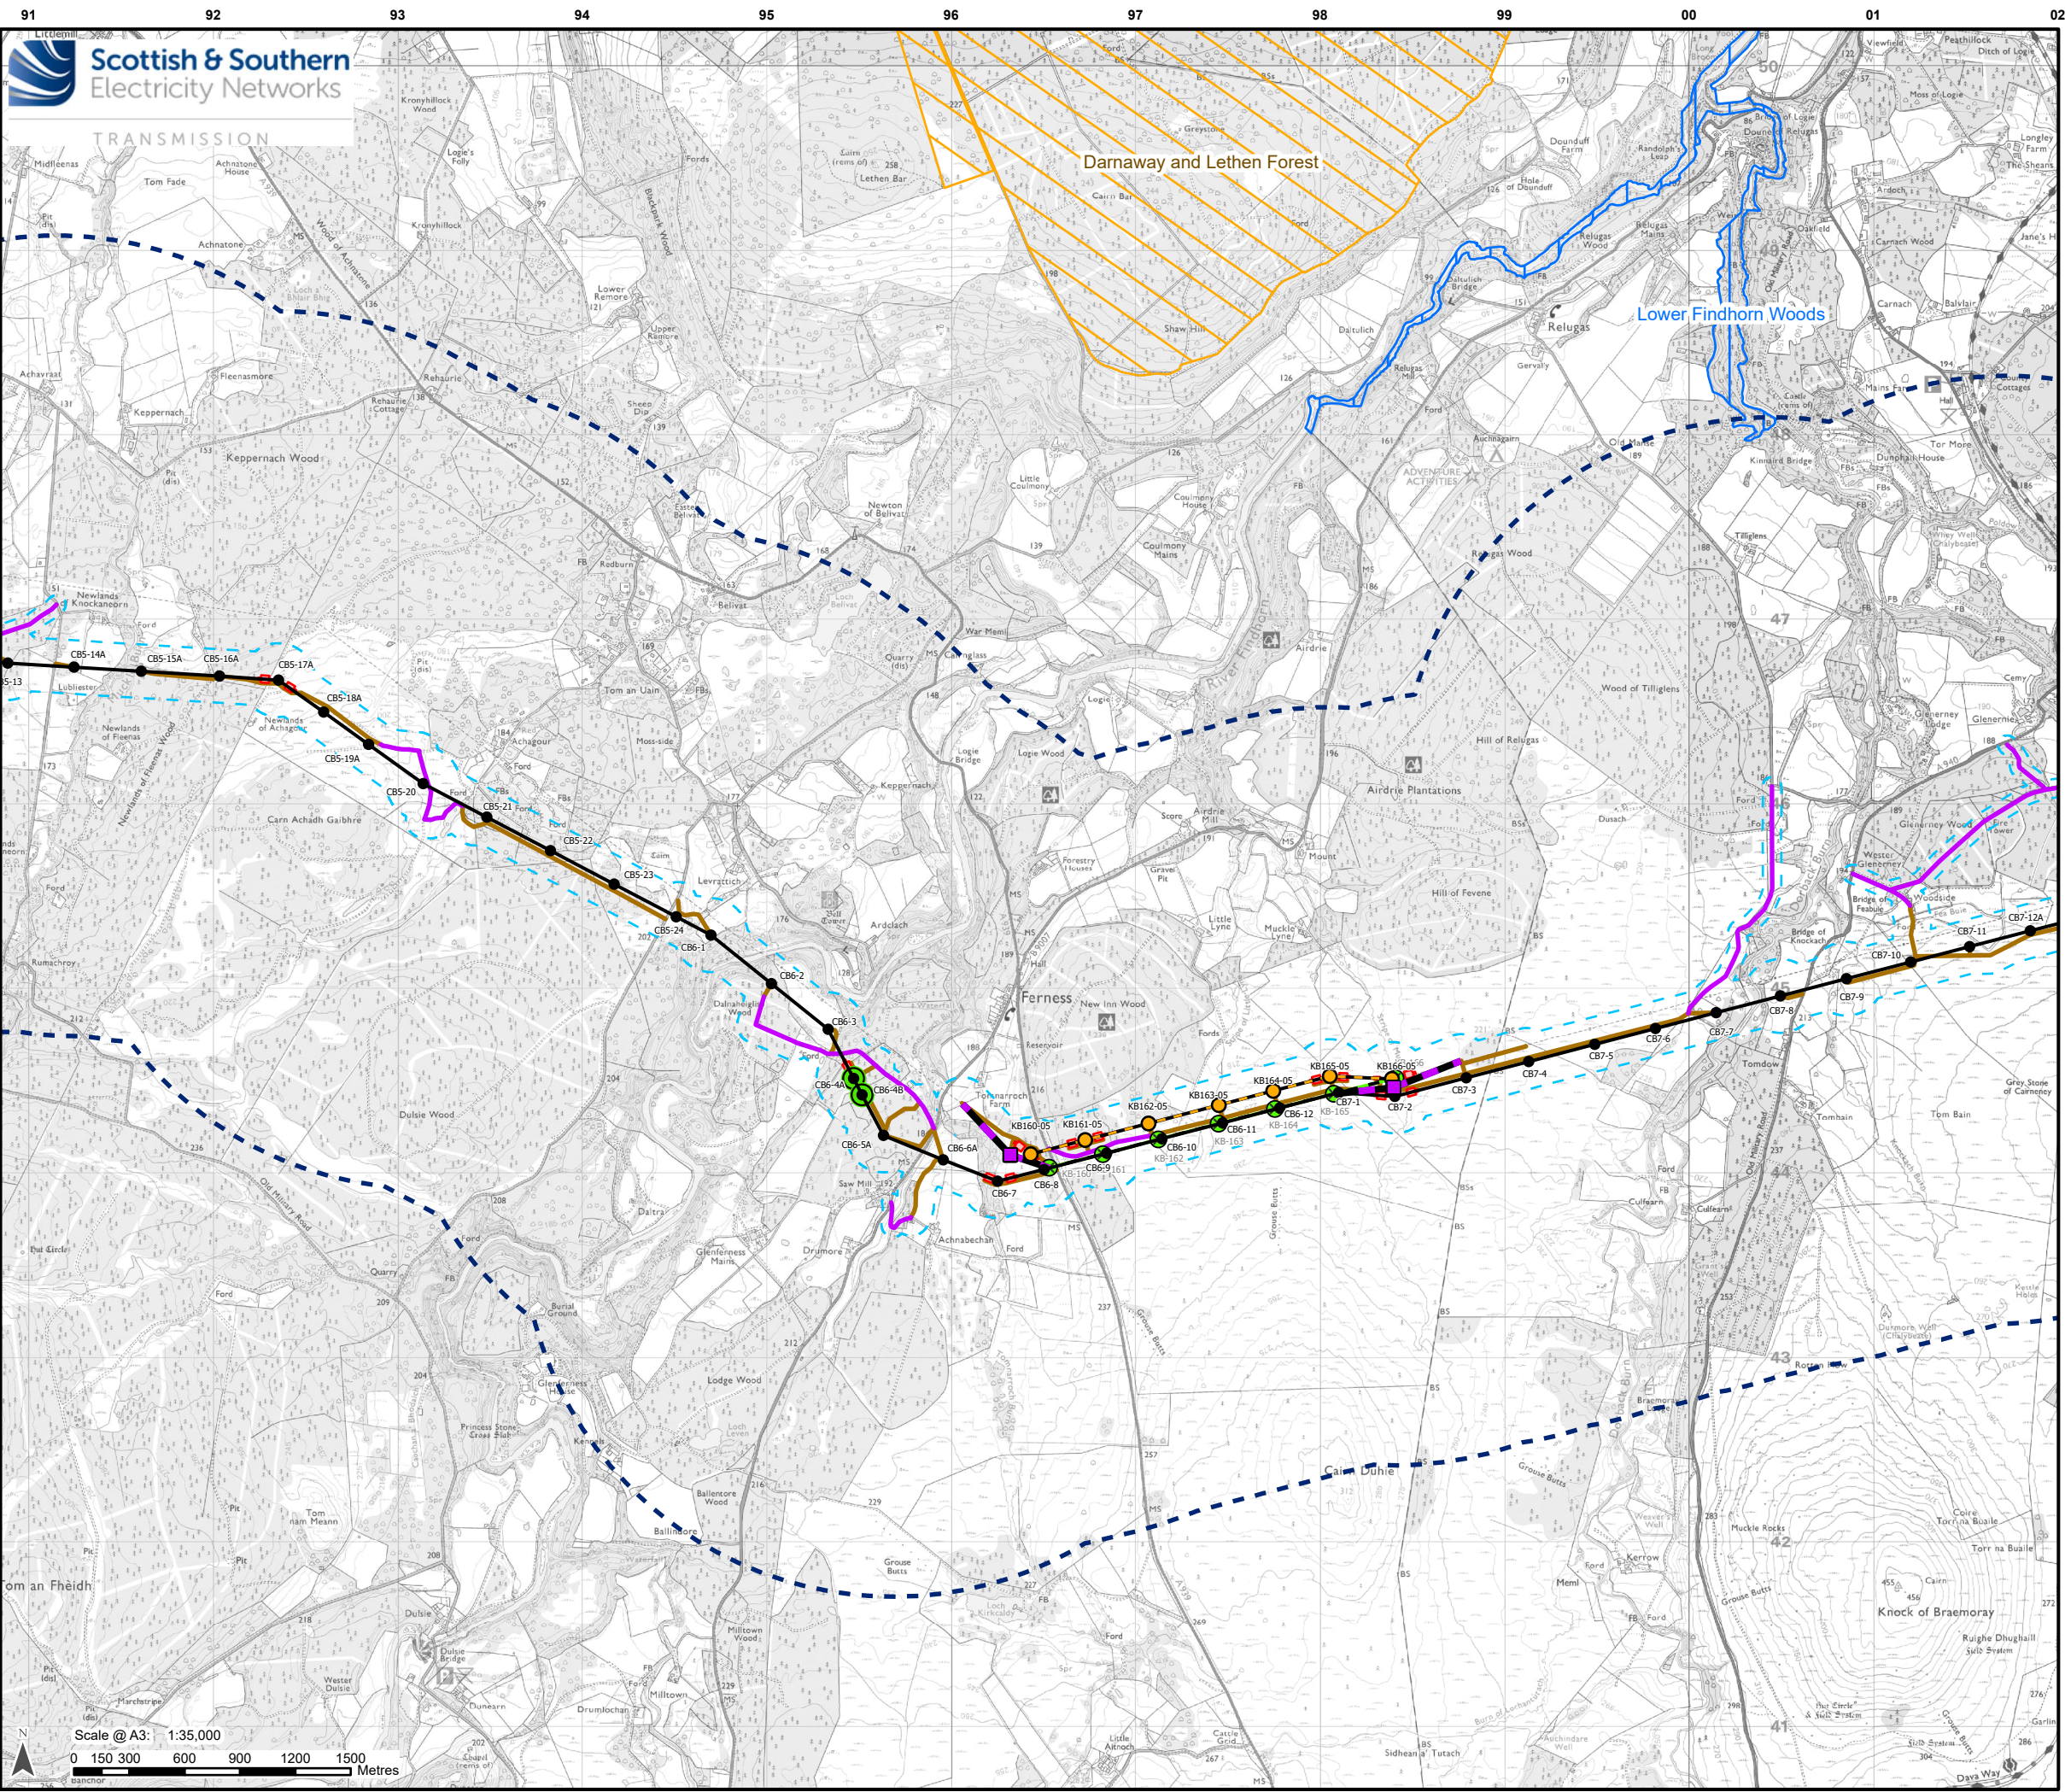

Legend

Buffer 2 km

Development for which Section 37 Consent is Sought

Proposed OHL Alignment - 400 kV

Temporary OHL Diversion

Proposed Alignment - Existing OHL Works (275 kV Realignment and Crossings)

Proposed Tower - 400 kV (with tower number)

Proposed Tower - Existing OHL Works (275 kV Realignment and Crossing)

Proposed Tower - Temporary

Transposition Towers

Limit of Deviation

Ancillary Development

Tower to be Removed

OHL to be Removed

Proposed Conductor Pulling Area (EPZ)

Proposed New Access (Temporary/Permanent)

Existing Access Upgrade

International Designated Site

Special Protection Area

Special Area of Conservation

Reproduced by permission of Ordnance Survey, Crown copyright and database right 2025 all rights reserved. Ordnance Survey Licence number AC000813445. Contains public sector information licensed under the Open Government Licence v3.0. Contains Historic Environment Scotland and Ordnance Survey data © Historic Environment Scotland - Scottish Charity No. SC045925 © Crown copyright and database right 2025. SSSEN Transmission take no responsibility for the release or accuracy of latest version Basemaps from Ordnance Survey.

Project:

Beaulieu to Blackhillock to New Deer to Peterhead 400kV OHL Project

Title:

Figure 8.1 - International Designated Sites
Page 9 of 12

Drawn by:


MAL

Date:

15/09/2025

Drawing:

B2P-WSP-DA-70092380-114

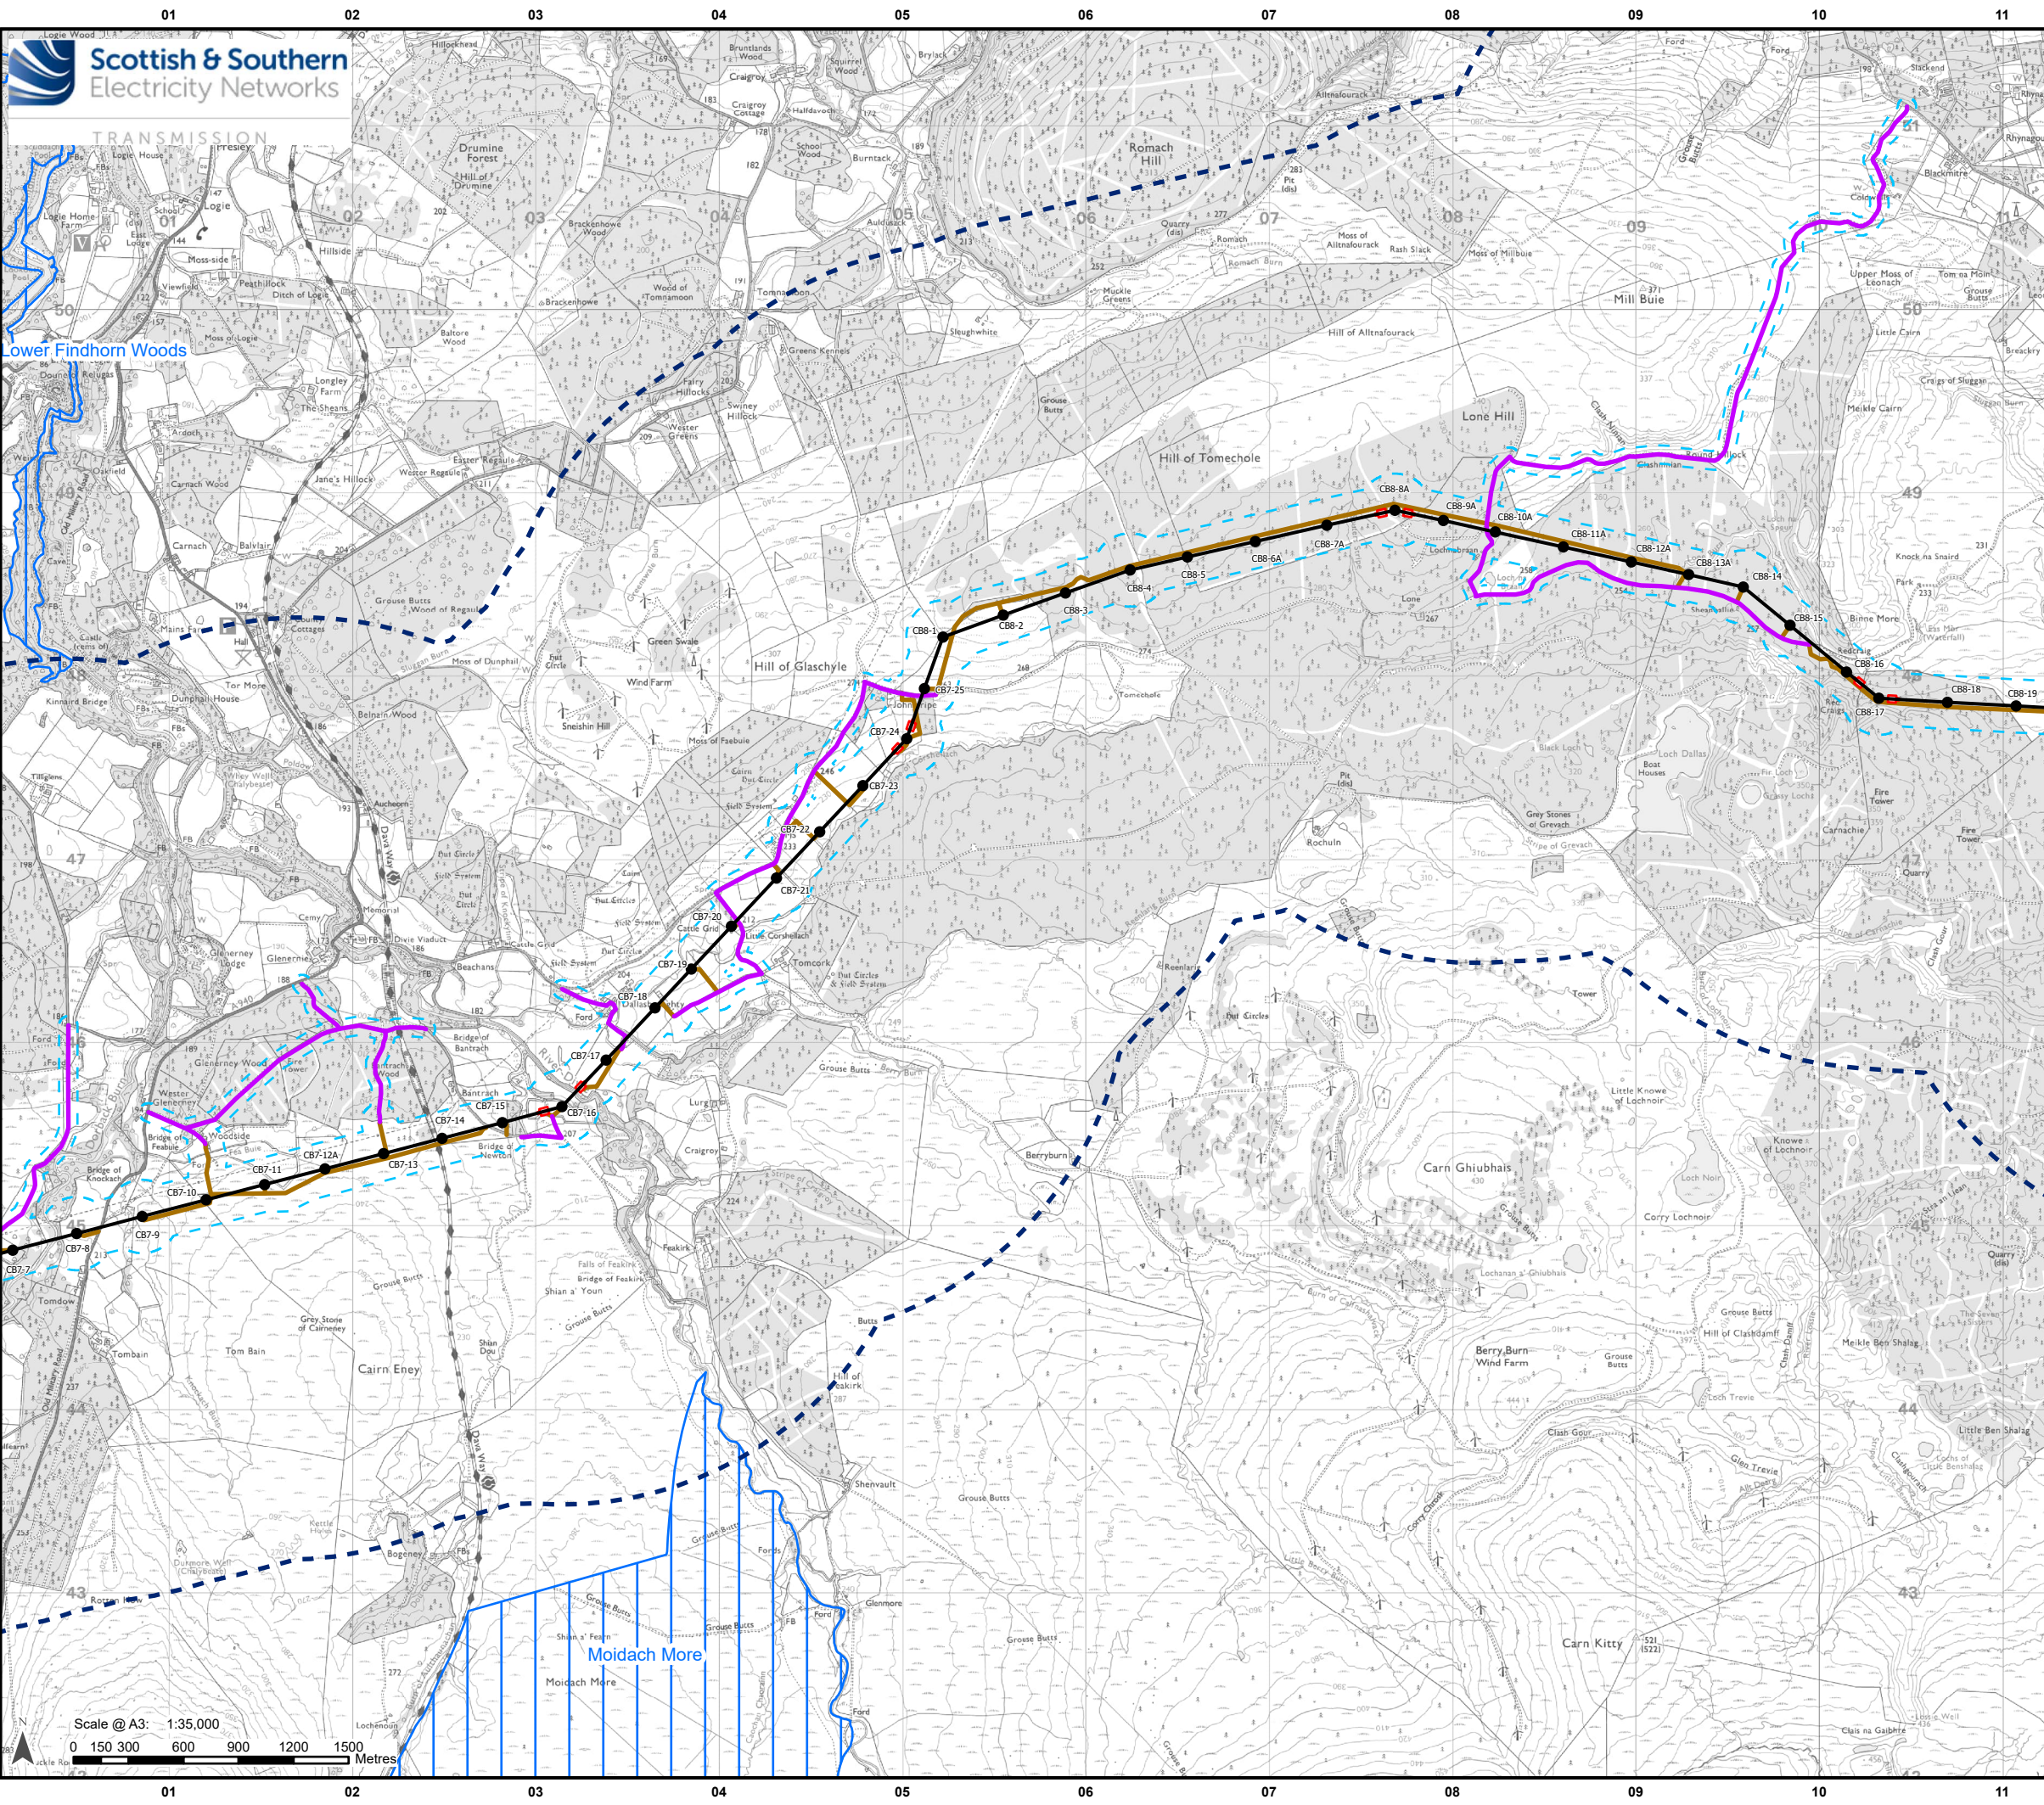

TRANSMISSION

Lower Findhorn Woods

Moidach More

Scale @ A3: 1:35,000

0 150 300 600 900 1200 1500 Metres

Buffer 2 km

Proposed OHL Alignment - 400 kV

Proposed Tower - 400 kV (with tower number)

Limit of Deviation

Ancillary Development

Proposed Conductor Pulling Area (EPZ)

Proposed New Access (Temporary/ Permanent)

Existing Access Upgrade

International Designated Site

Special Area of Conservation

Scale 1:2,500,000

Reproduced by permission of Ordnance Survey, Crown copyright and database right 2025 all rights reserved. Ordnance Survey Licence number AC000813445. Contains public sector information licensed under the Open Government Licence v3.0. Contains Historic Environment Scotland and Ordnance Survey data © Historic Environment Scotland - Scottish Charity No. SC045925 © Crown copyright and database right 2025. SSSEN Transmission take no responsibility for the release or accuracy of latest version Basemaps from Ordnance Survey

Project:

Beaulieu to Blackhilllock to New Deer to Peterhead 400kV OHL Project

Title:

Figure 8.1 - International Designated Sites

Page 10 of 12

Drawn by:


MAL

Date:

15/09/2025

Drawing:

B2P-WSP-DA-70092380-114

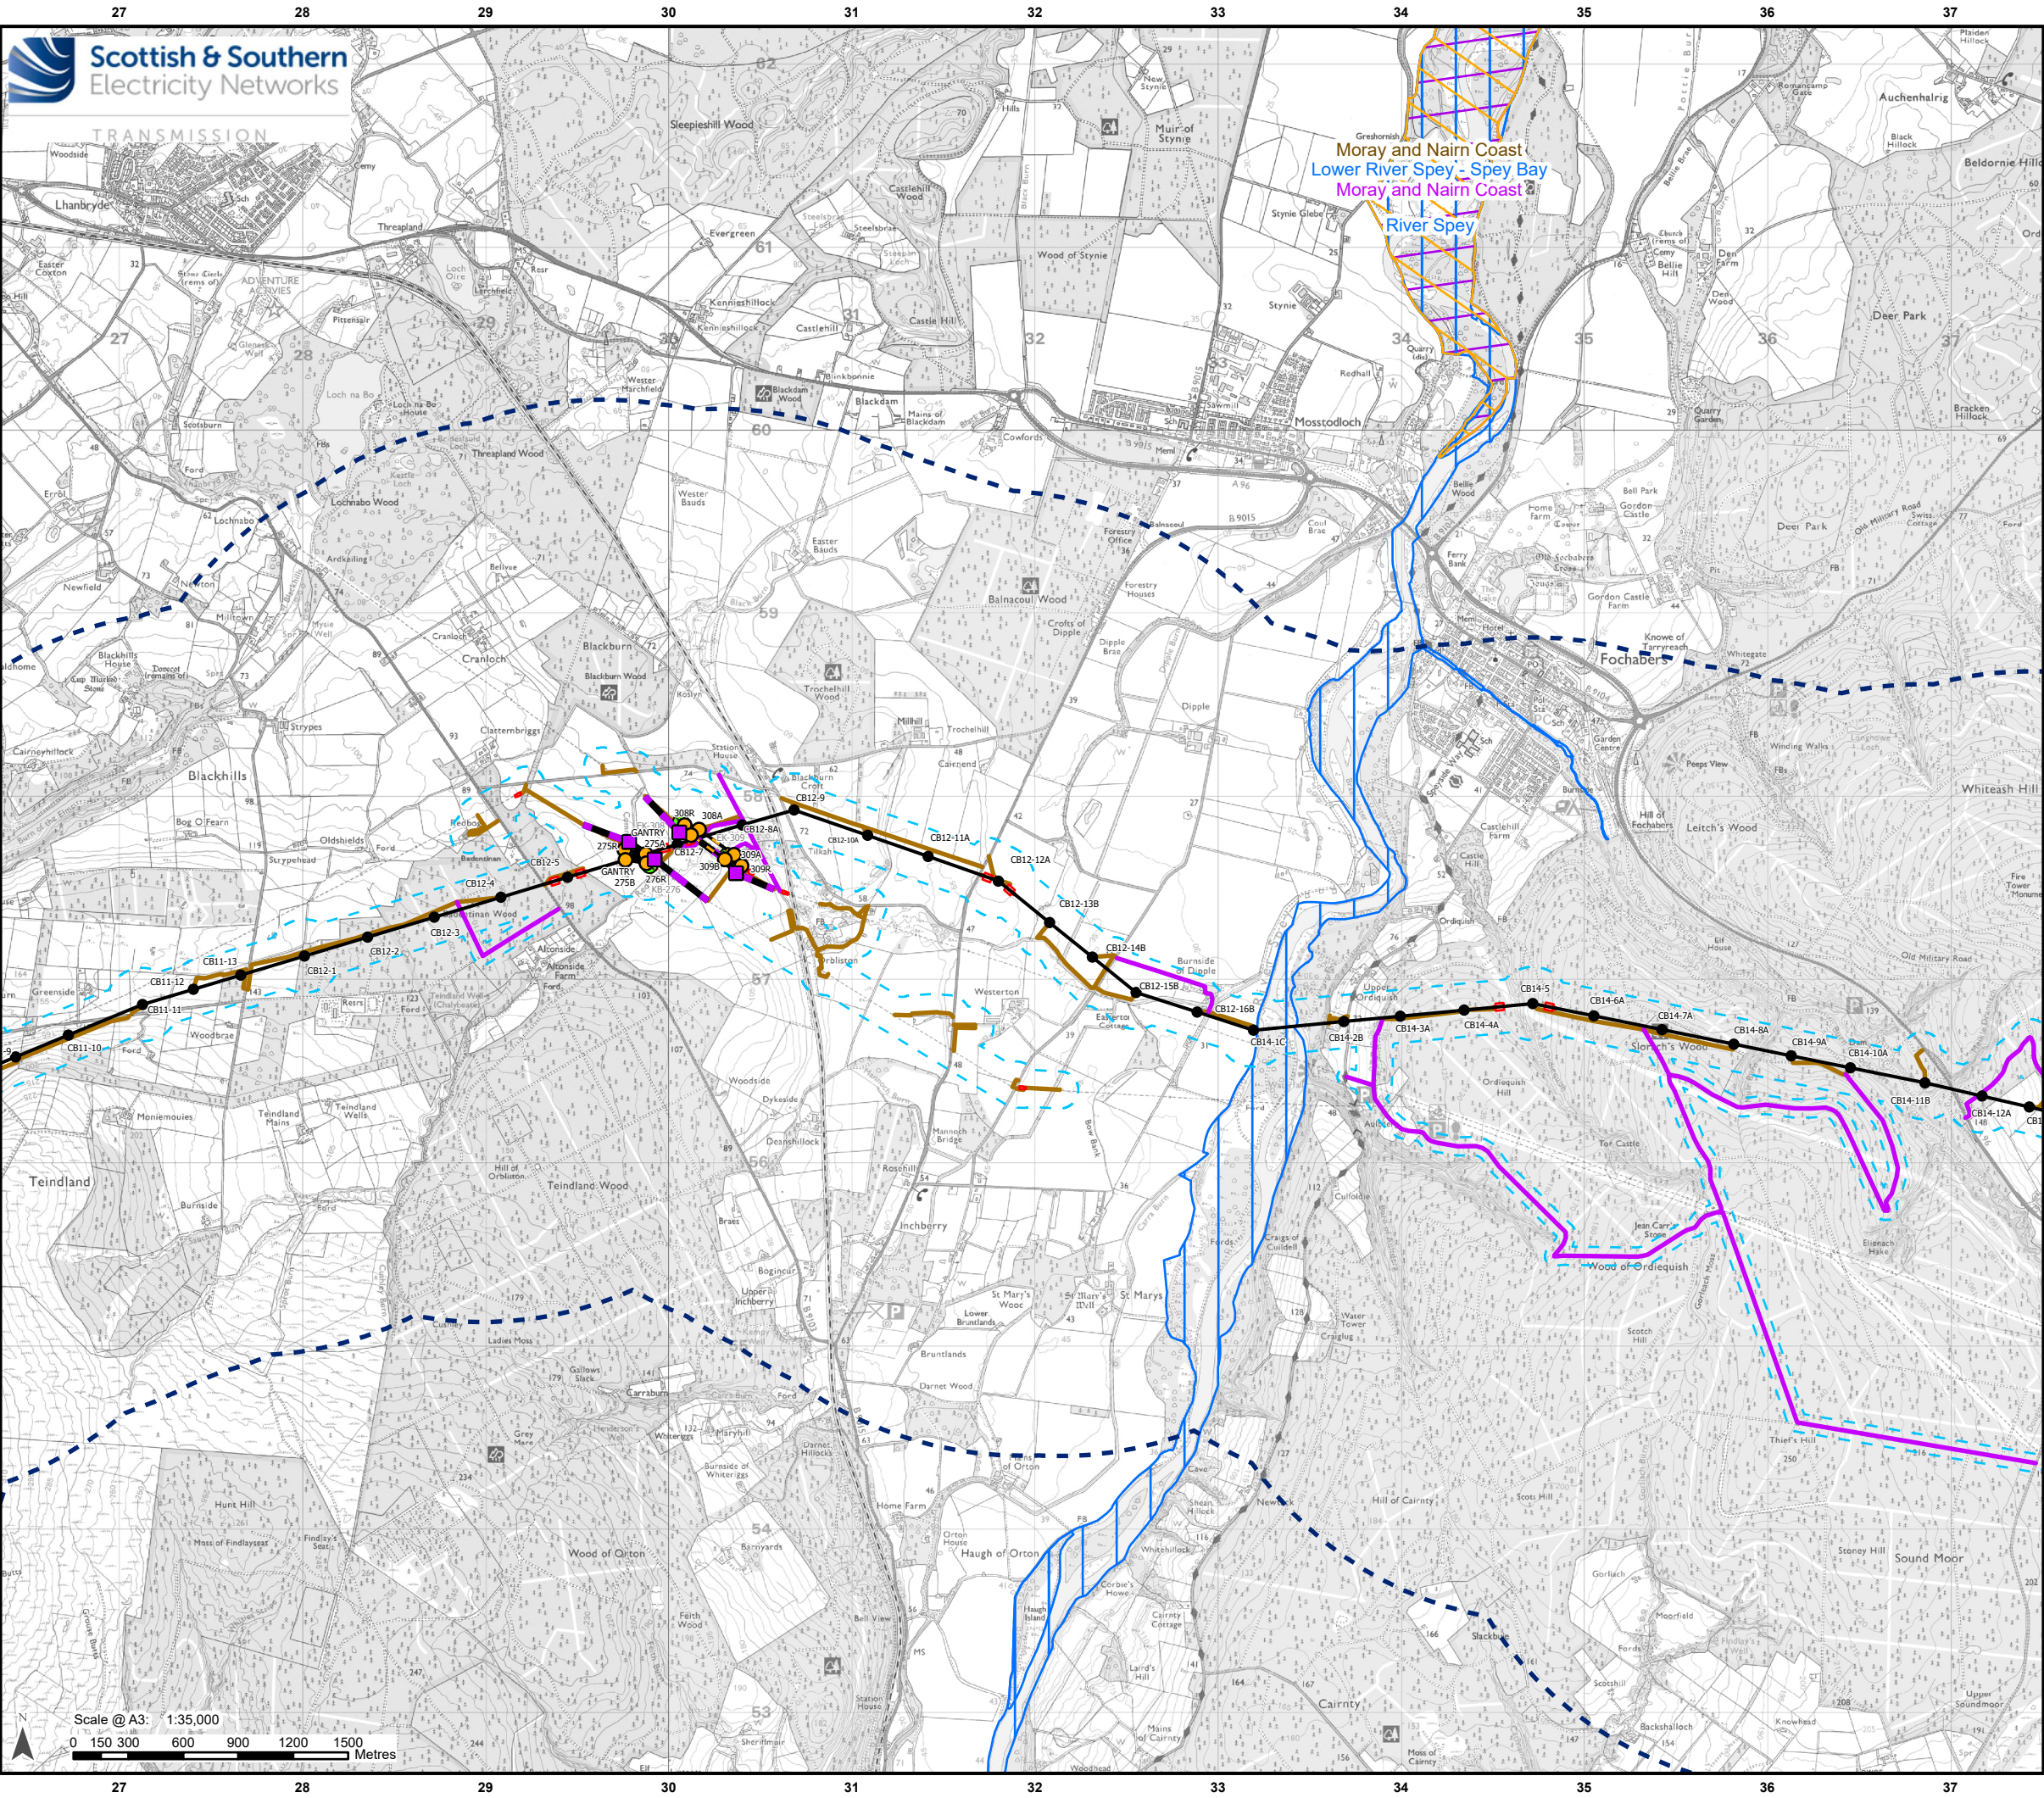

Legend

- Buffer 2 km
- Proposed OHL Alignment - 400 kV
- Temporary OHL Diversion
- Proposed Alignment - Existing OHL Works (275 kV Realignment and Crossings)
- Proposed Tower - 400 kV (with tower number)
- Proposed Tower - Existing OHL Works (275 kV Realignment and Crossing)
- Proposed Tower - Temporary
- Limit of Deviation

Ancillary Development

- Tower to be Removed
- Proposed Conductor Pulling Area (EPZ)
- Proposed New Access (Temporary/Permanent)
- Existing Access Upgrade

International Designated Site

- Special Protection Area
- Special Area of Conservation
- Ramsar Site

Reproduced by permission of Ordnance Survey, Crown copyright and database right 2025 all rights reserved. Ordnance Survey Licence number AC000813445. Contains public sector information licensed under the Open Government Licence v3.0. Contains Historic Environment Scotland and Ordnance Survey data © Historic Environment Scotland - Scottish Charity No. SC045925 © Crown copyright and database right 2025. SSSEN Transmission take no responsibility for the release or accuracy of latest version Basemaps from Ordnance Survey

Project: Beaulieu to Blackhilllock to New Deer to Peterhead 400kV OHL Project

Title: Figure 8.1 - International Designated Sites
Page 11 of 12

Drawn by: MAL Date: 15/09/2025

Drawing: B2P-WSP-DA-70092380-114